





Revised - 5
 APPROVED SUBJECT TO CONDITION
 APPROVED UNDER COMMENCEMENT
 CERTIFICATE NO. CC/3262/15
 DATE 30/12/2015
 Building Inspector
 Building Development Department
 Zone No. P.M.C.

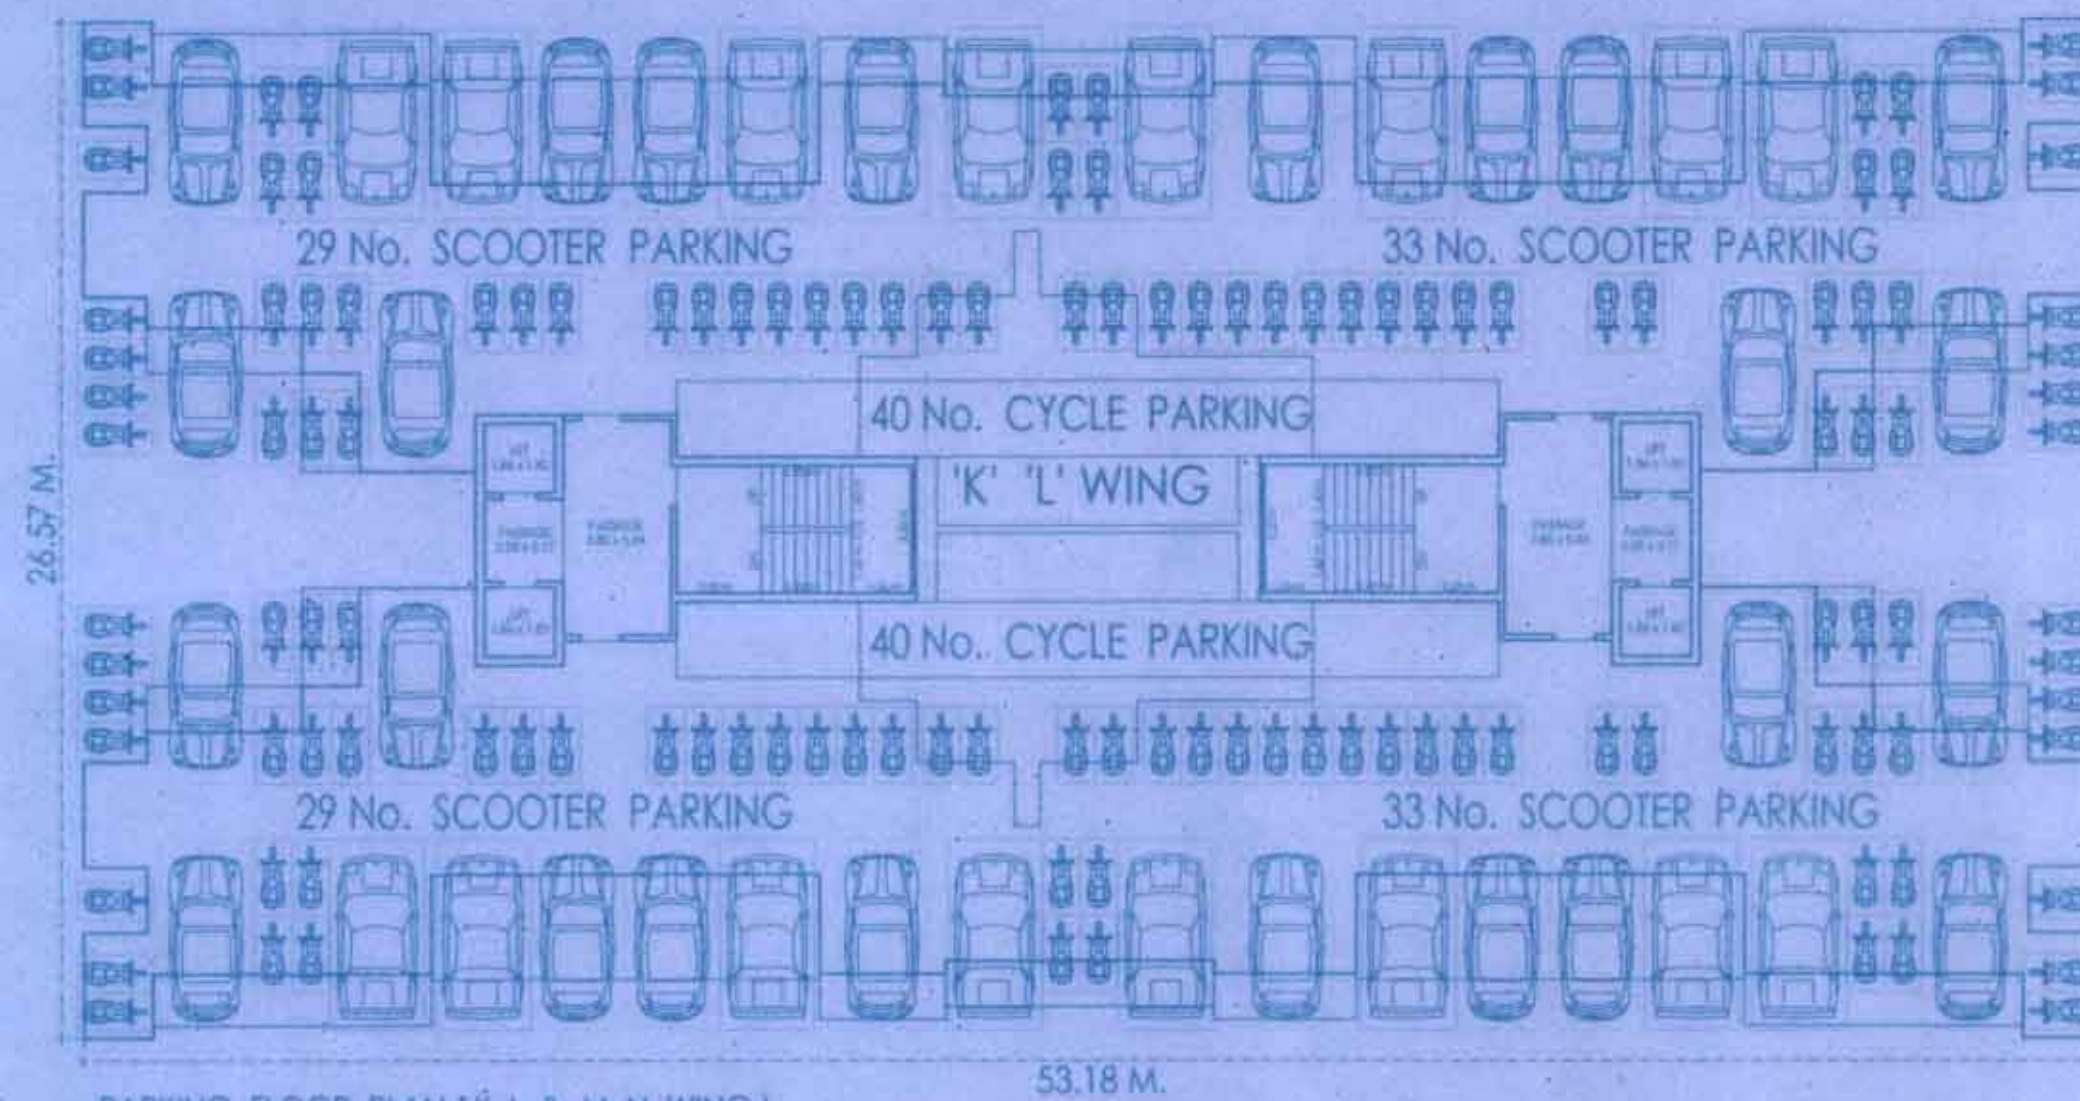


PARKING FLOOR PLAN (K, L & M, N WING)
 SCALE: 1:300

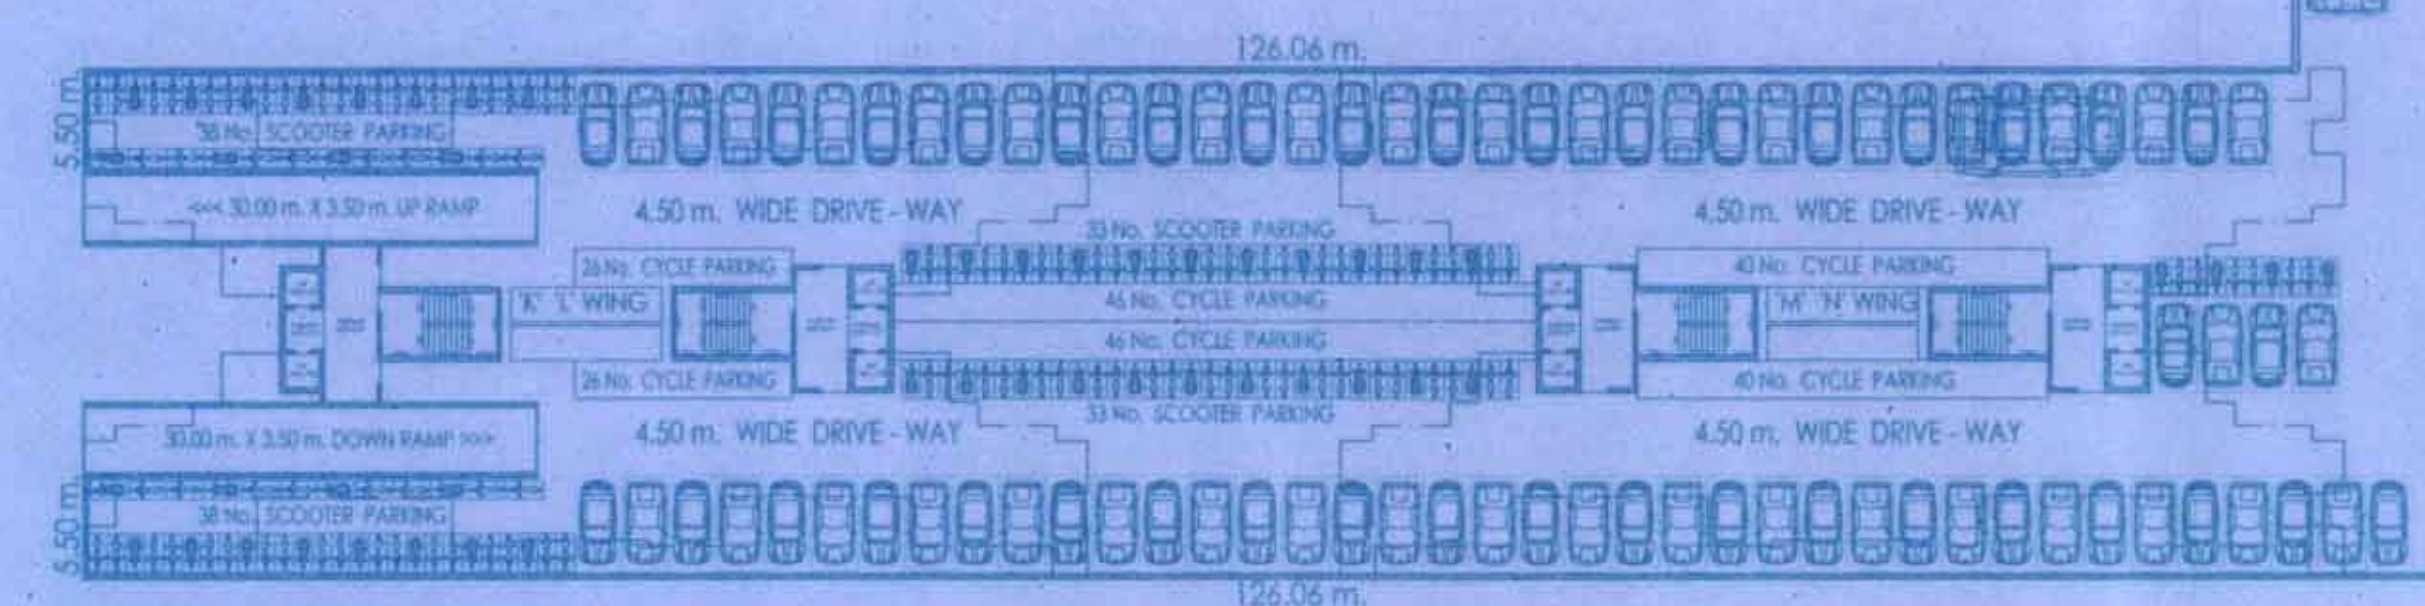

BASEMENT FLOOR PLAN
 SCALE: 1:300

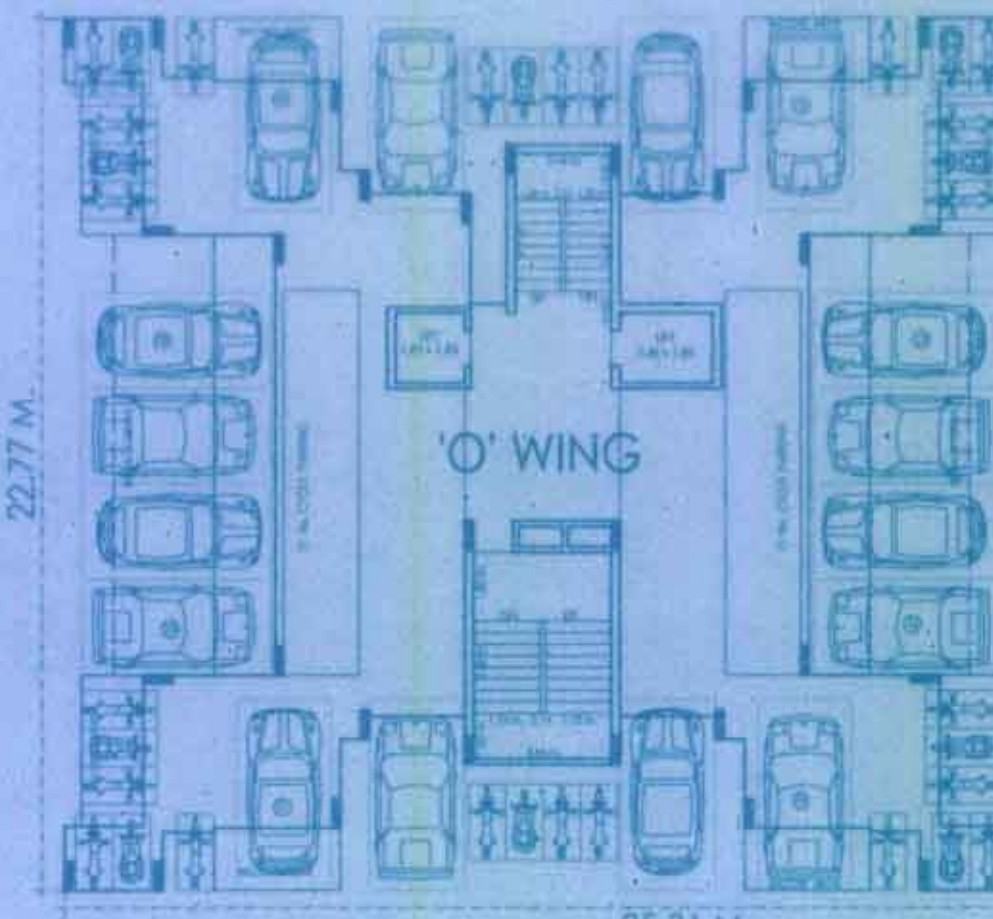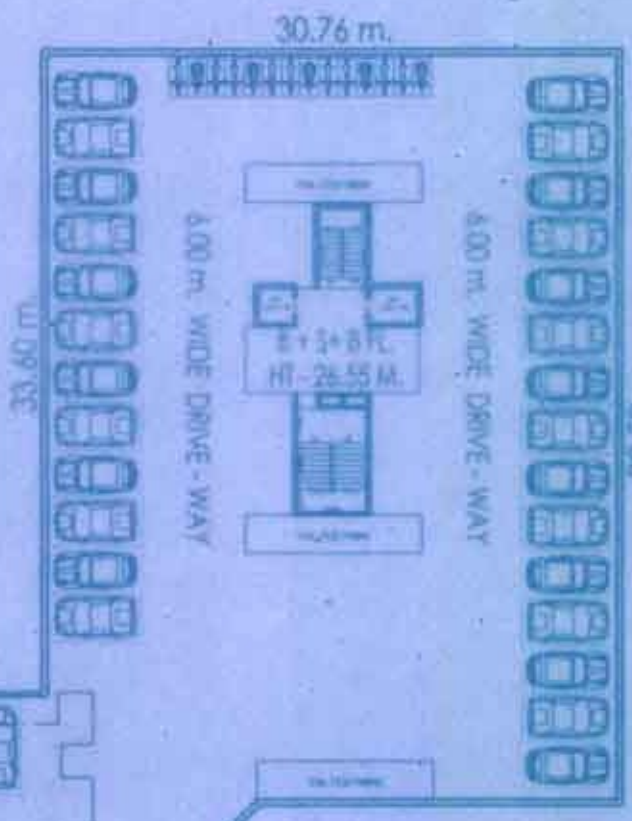

PARKING FLOOR PLAN (O' BUILD.)
 SCALE: 1:300

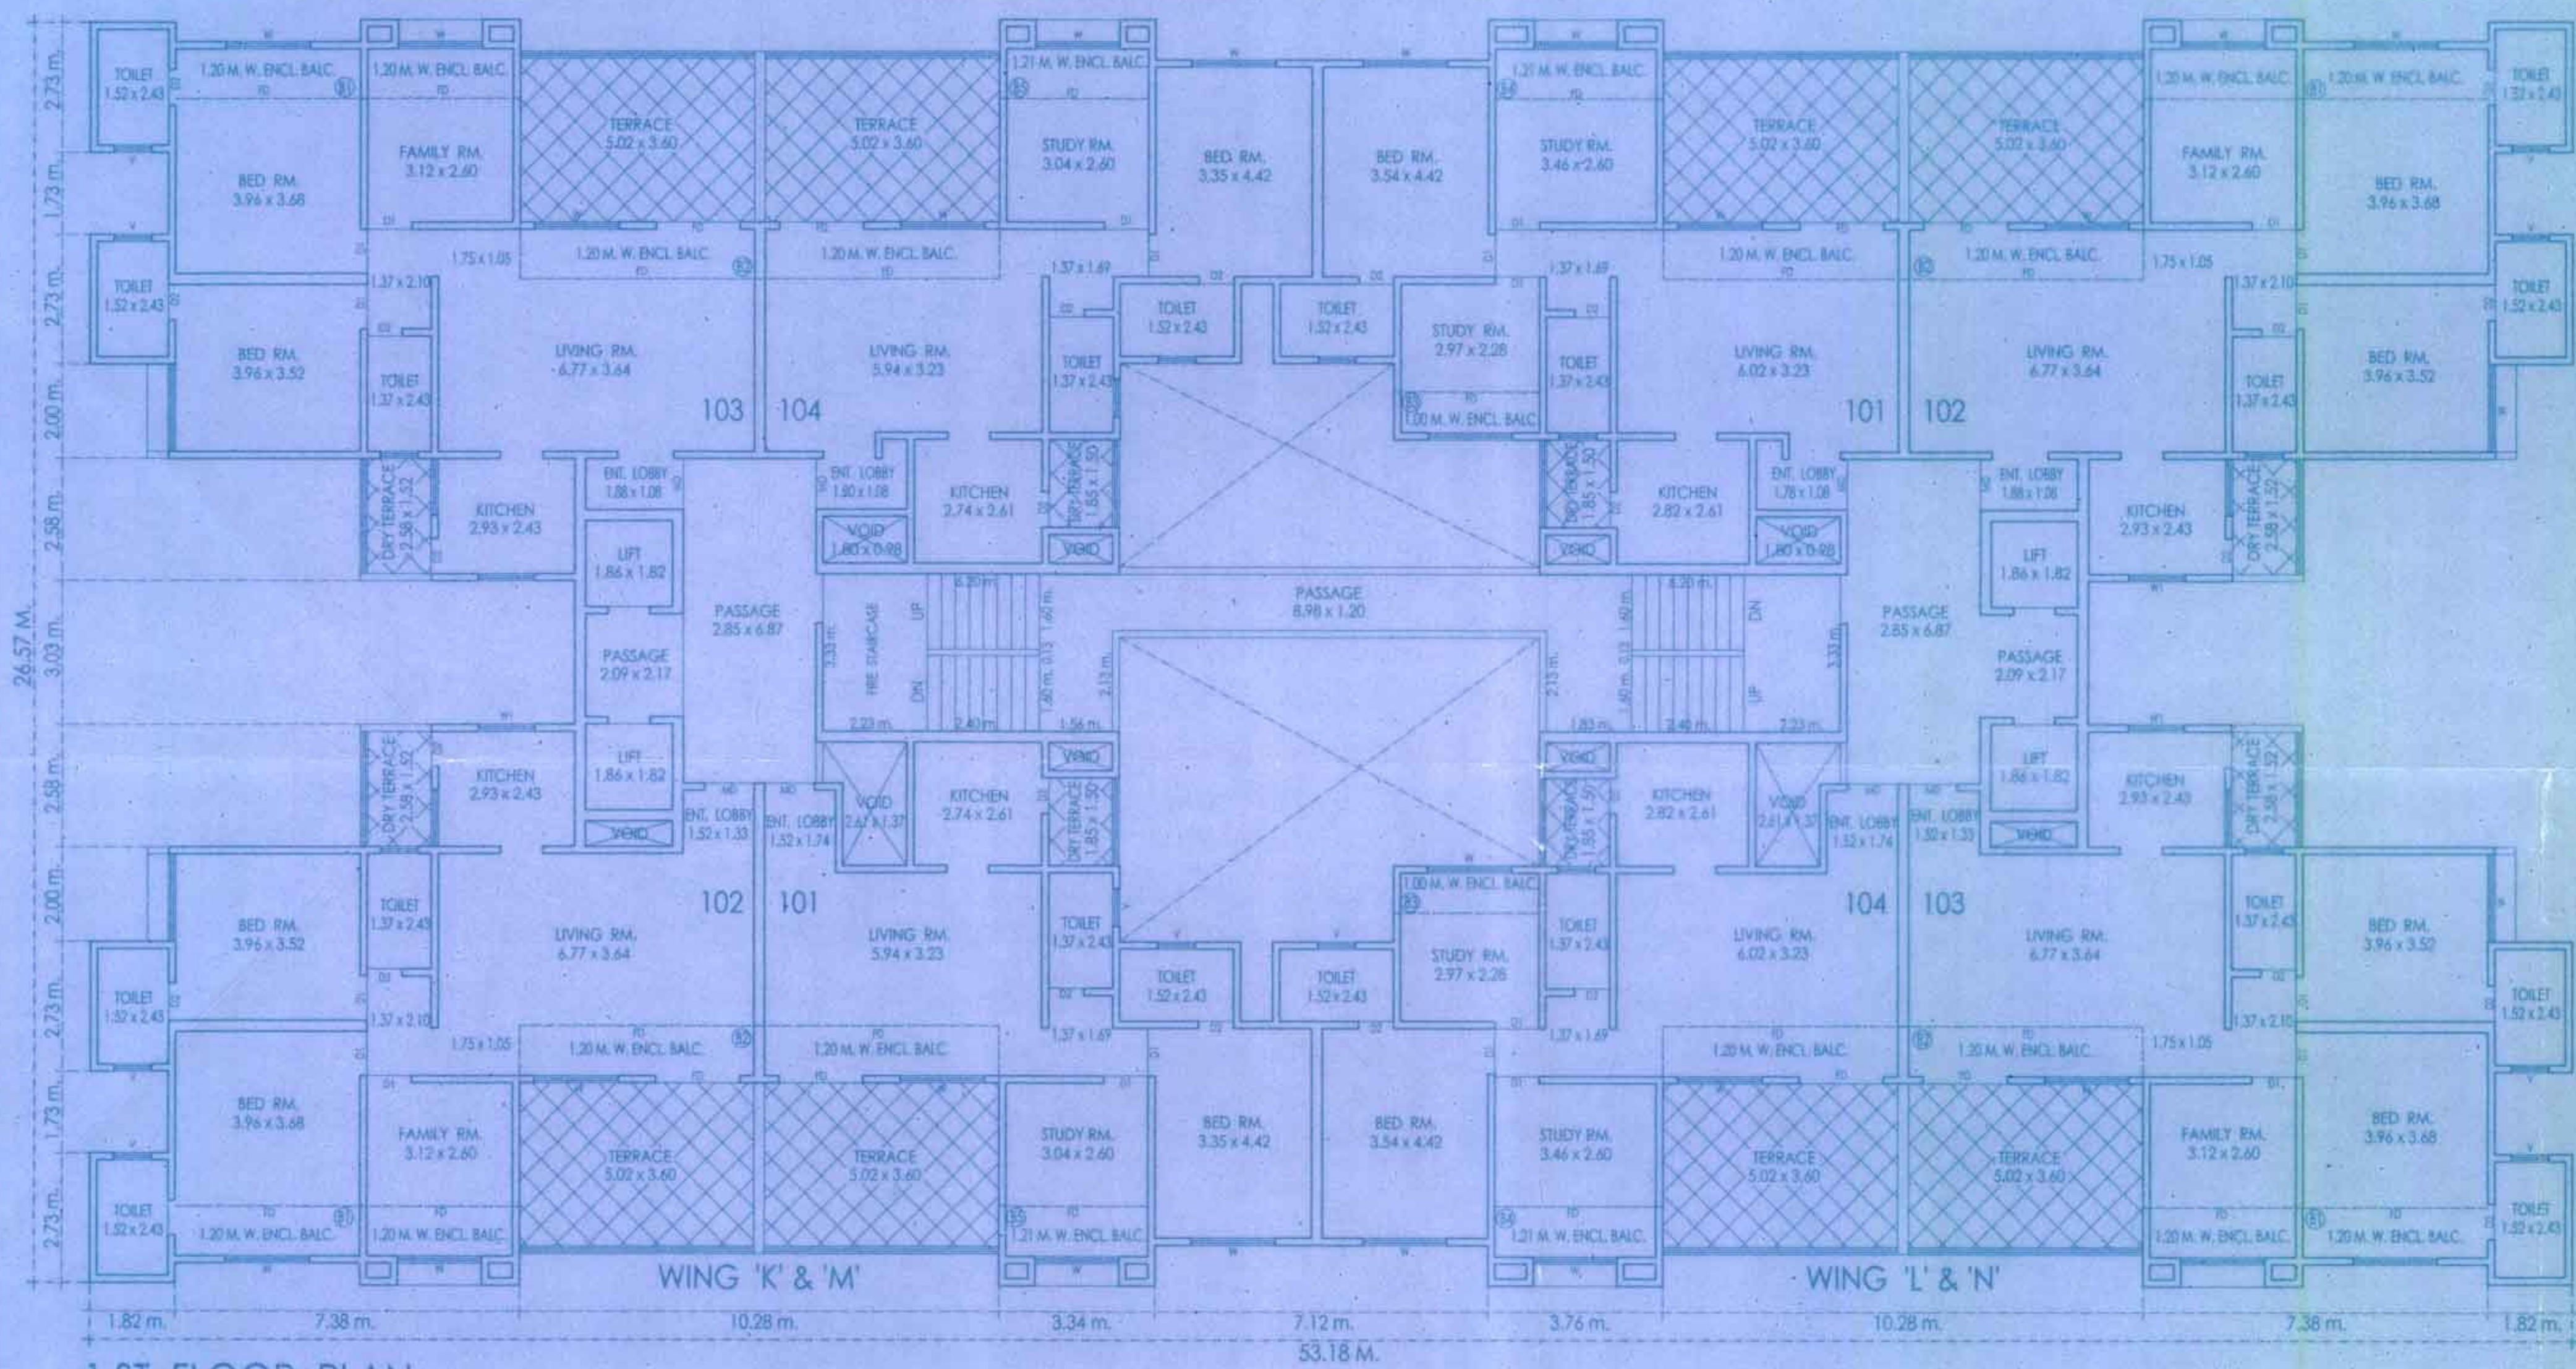

1ST FLOOR PLAN
 SCALE: 1:100
 ALL WALL THICKNESS 200



WING K, L, M & N

DESCRIPTION OF PROPOSAL	
PROPOSED BUILDING ON PLOT 'A'	
S.No. 5, H.No. 5/3, 5 TO 10, 12 TO 15, 17, 18, 21 TO 28 + S.No. 18, H.No. 1A/3/3/1/5/6 + S.No. 19, H.No. 1A/1 TO 19 + 1B + 2A(P) / 2A/1 TO 20, 2C/1 TO 13 + 4A/4B/3/1 TO 22 BALEWADI, PUNE.	
PARTICULARS OF DRG:	JOB. NO. 10111/2011
CORPORATION DWG. TDR-01	DRG. NO. TDR-KEMN-01
NAME OF OWNER	SCALE AS SHOWN
M/S SHREENWAS DEVELOPERS	DATE - 22/12/15
M/S PRIDE PURPLE PROPERTIES	DRAWN BY DEEP
SIGN. OWNER	CHECKED BY
	SIGN. ARCHITECT

ARCHITECT
iDeas and iImages
 of
 Mr. Pradeep J. Kosumbkar
 architect, interior designer and project consultant
 411/1, BHAGYAN TOWERS, HOTEL KONJAN EXPRESS
 JANE, KONDWA, PUNE - 411008
 PH: 9891 176 527, 98 4481, www.ideasimagesindia@gmail.com