



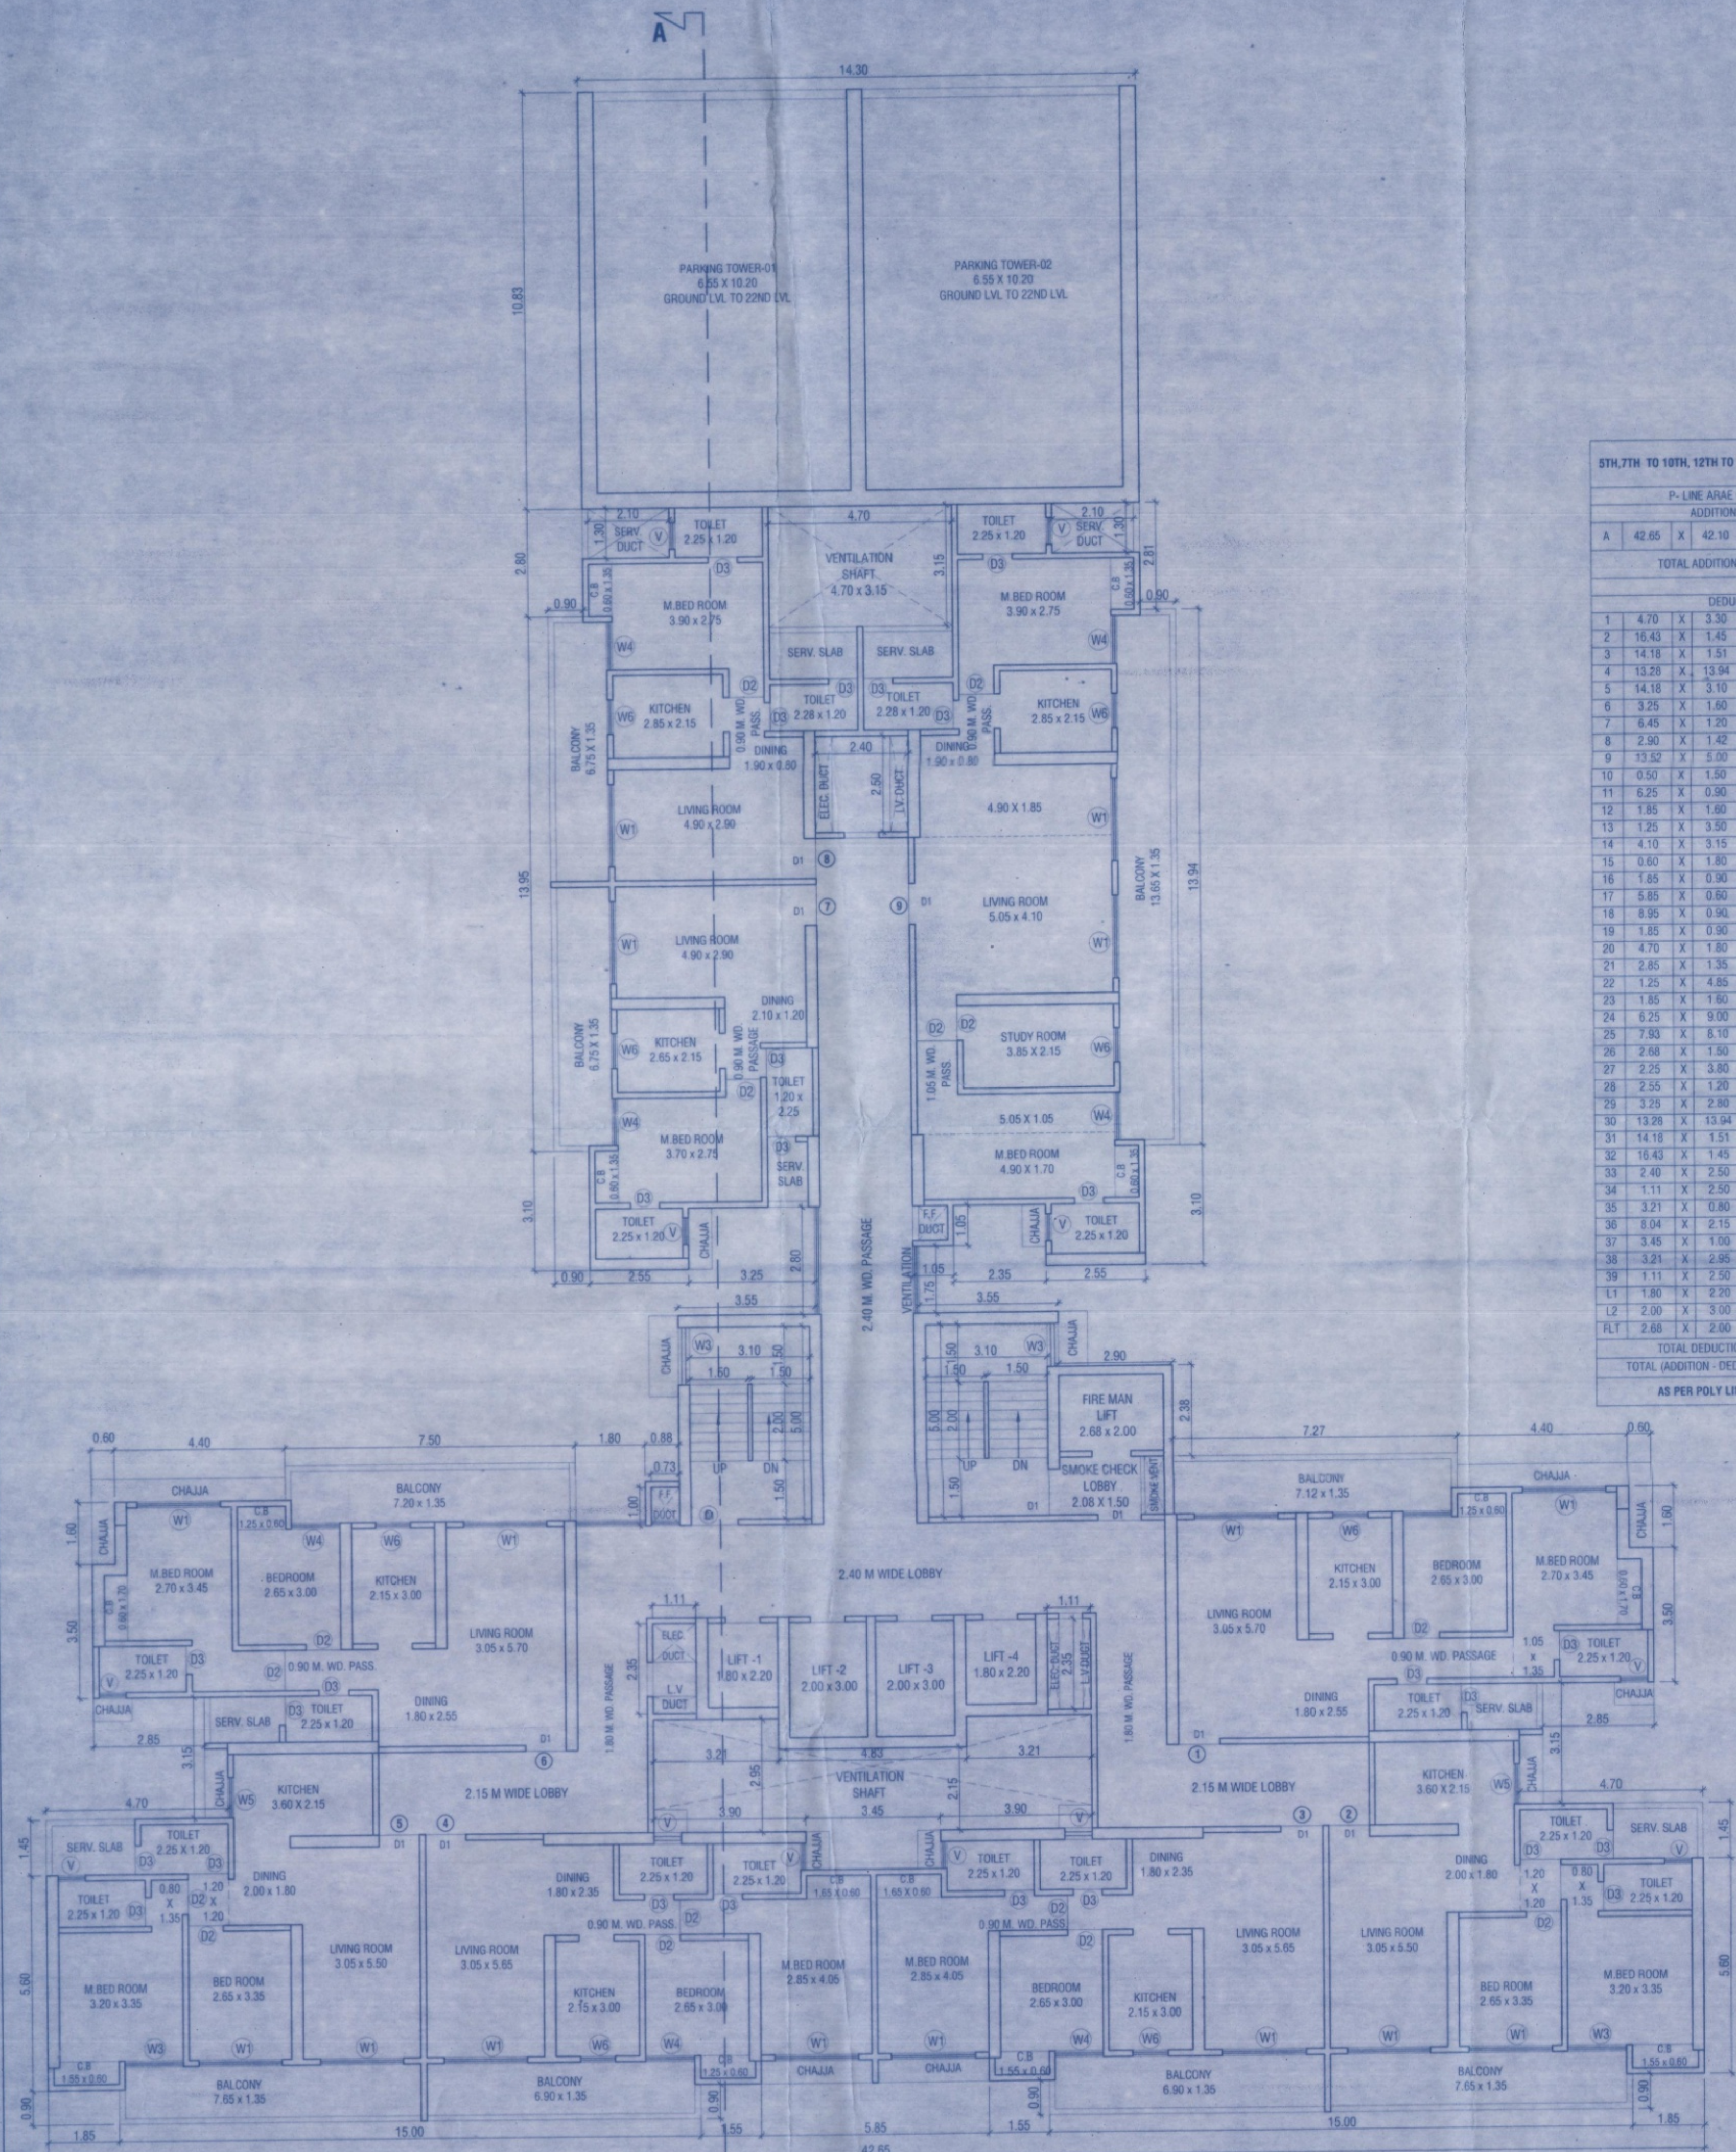


5TH, 7TH TO 10TH, 12TH TO 15TH, 17TH TYPICAL FLOOR PLAN
SCALE - 1:100

5TH, 7TH TO 10TH, 12TH TO 15TH, 17TH TYPICAL FLOOR									
P-LINE AREA CALCULATION									
ADDITION BLOCK-A									
A	42.85	X	42.10	X	1	=	1795.57		
TOTAL ADDITION							=	1795.57	
DEDUCTION									
1	4.70	X	3.30	X	1	=	15.51		
2	16.43	X	1.45	X	1	=	23.82		
3	14.18	X	1.51	X	1	=	21.41		
4	13.28	X	13.94	X	1	=	185.12		
5	14.18	X	3.10	X	1	=	43.96		
6	3.25	X	1.60	X	1	=	5.20		
7	6.45	X	1.20	X	1	=	7.74		
8	2.50	X	1.42	X	1	=	4.12		
9	13.52	X	5.00	X	1	=	67.60		
10	0.50	X	1.50	X	1	=	0.75		
11	6.25	X	0.90	X	1	=	5.63		
12	1.85	X	1.80	X	1	=	2.95		
13	1.25	X	3.30	X	1	=	4.35		
14	4.10	X	3.15	X	1	=	12.92		
15	0.60	X	1.80	X	1	=	1.08		
16	1.65	X	0.90	X	1	=	1.67		
17	5.85	X	0.80	X	1	=	3.51		
18	8.95	X	0.90	X	1	=	8.05		
19	1.85	X	0.90	X	1	=	1.67		
20	4.70	X	1.80	X	1	=	8.46		
21	2.85	X	1.35	X	1	=	3.85		
22	1.25	X	4.85	X	1	=	6.08		
23	1.85	X	1.60	X	1	=	2.96		
24	6.25	X	9.00	X	1	=	56.25		
25	7.80	X	6.10	X	1	=	64.23		
26	2.88	X	1.50	X	1	=	4.02		
27	2.25	X	3.80	X	1	=	8.55		
28	2.55	X	1.20	X	1	=	3.06		
29	3.25	X	2.80	X	1	=	9.10		
30	13.28	X	13.94	X	1	=	185.12		
31	14.18	X	1.51	X	1	=	21.41		
32	16.43	X	1.45	X	1	=	23.82		
33	2.40	X	2.50	X	1	=	6.00		
34	1.11	X	2.50	X	1	=	2.78		
35	3.21	X	0.80	X	1	=	2.57		
36	8.04	X	2.15	X	1	=	17.29		
37	3.45	X	1.00	X	1	=	3.45		
38	3.81	X	4.85	X	1	=	9.47		
39	1.11	X	2.50	X	1	=	2.78		
L1	1.80	X	2.20	X	2	=	7.92		
L2	2.00	X	3.00	X	2	=	12.00		
FL1	2.68	X	2.00	X	1	=	5.36		
TOTAL DEDUCTION							883.59		
TOTAL ADDITION - DEDUCTION							911.98		
AS PER POLY LINE							912.21		

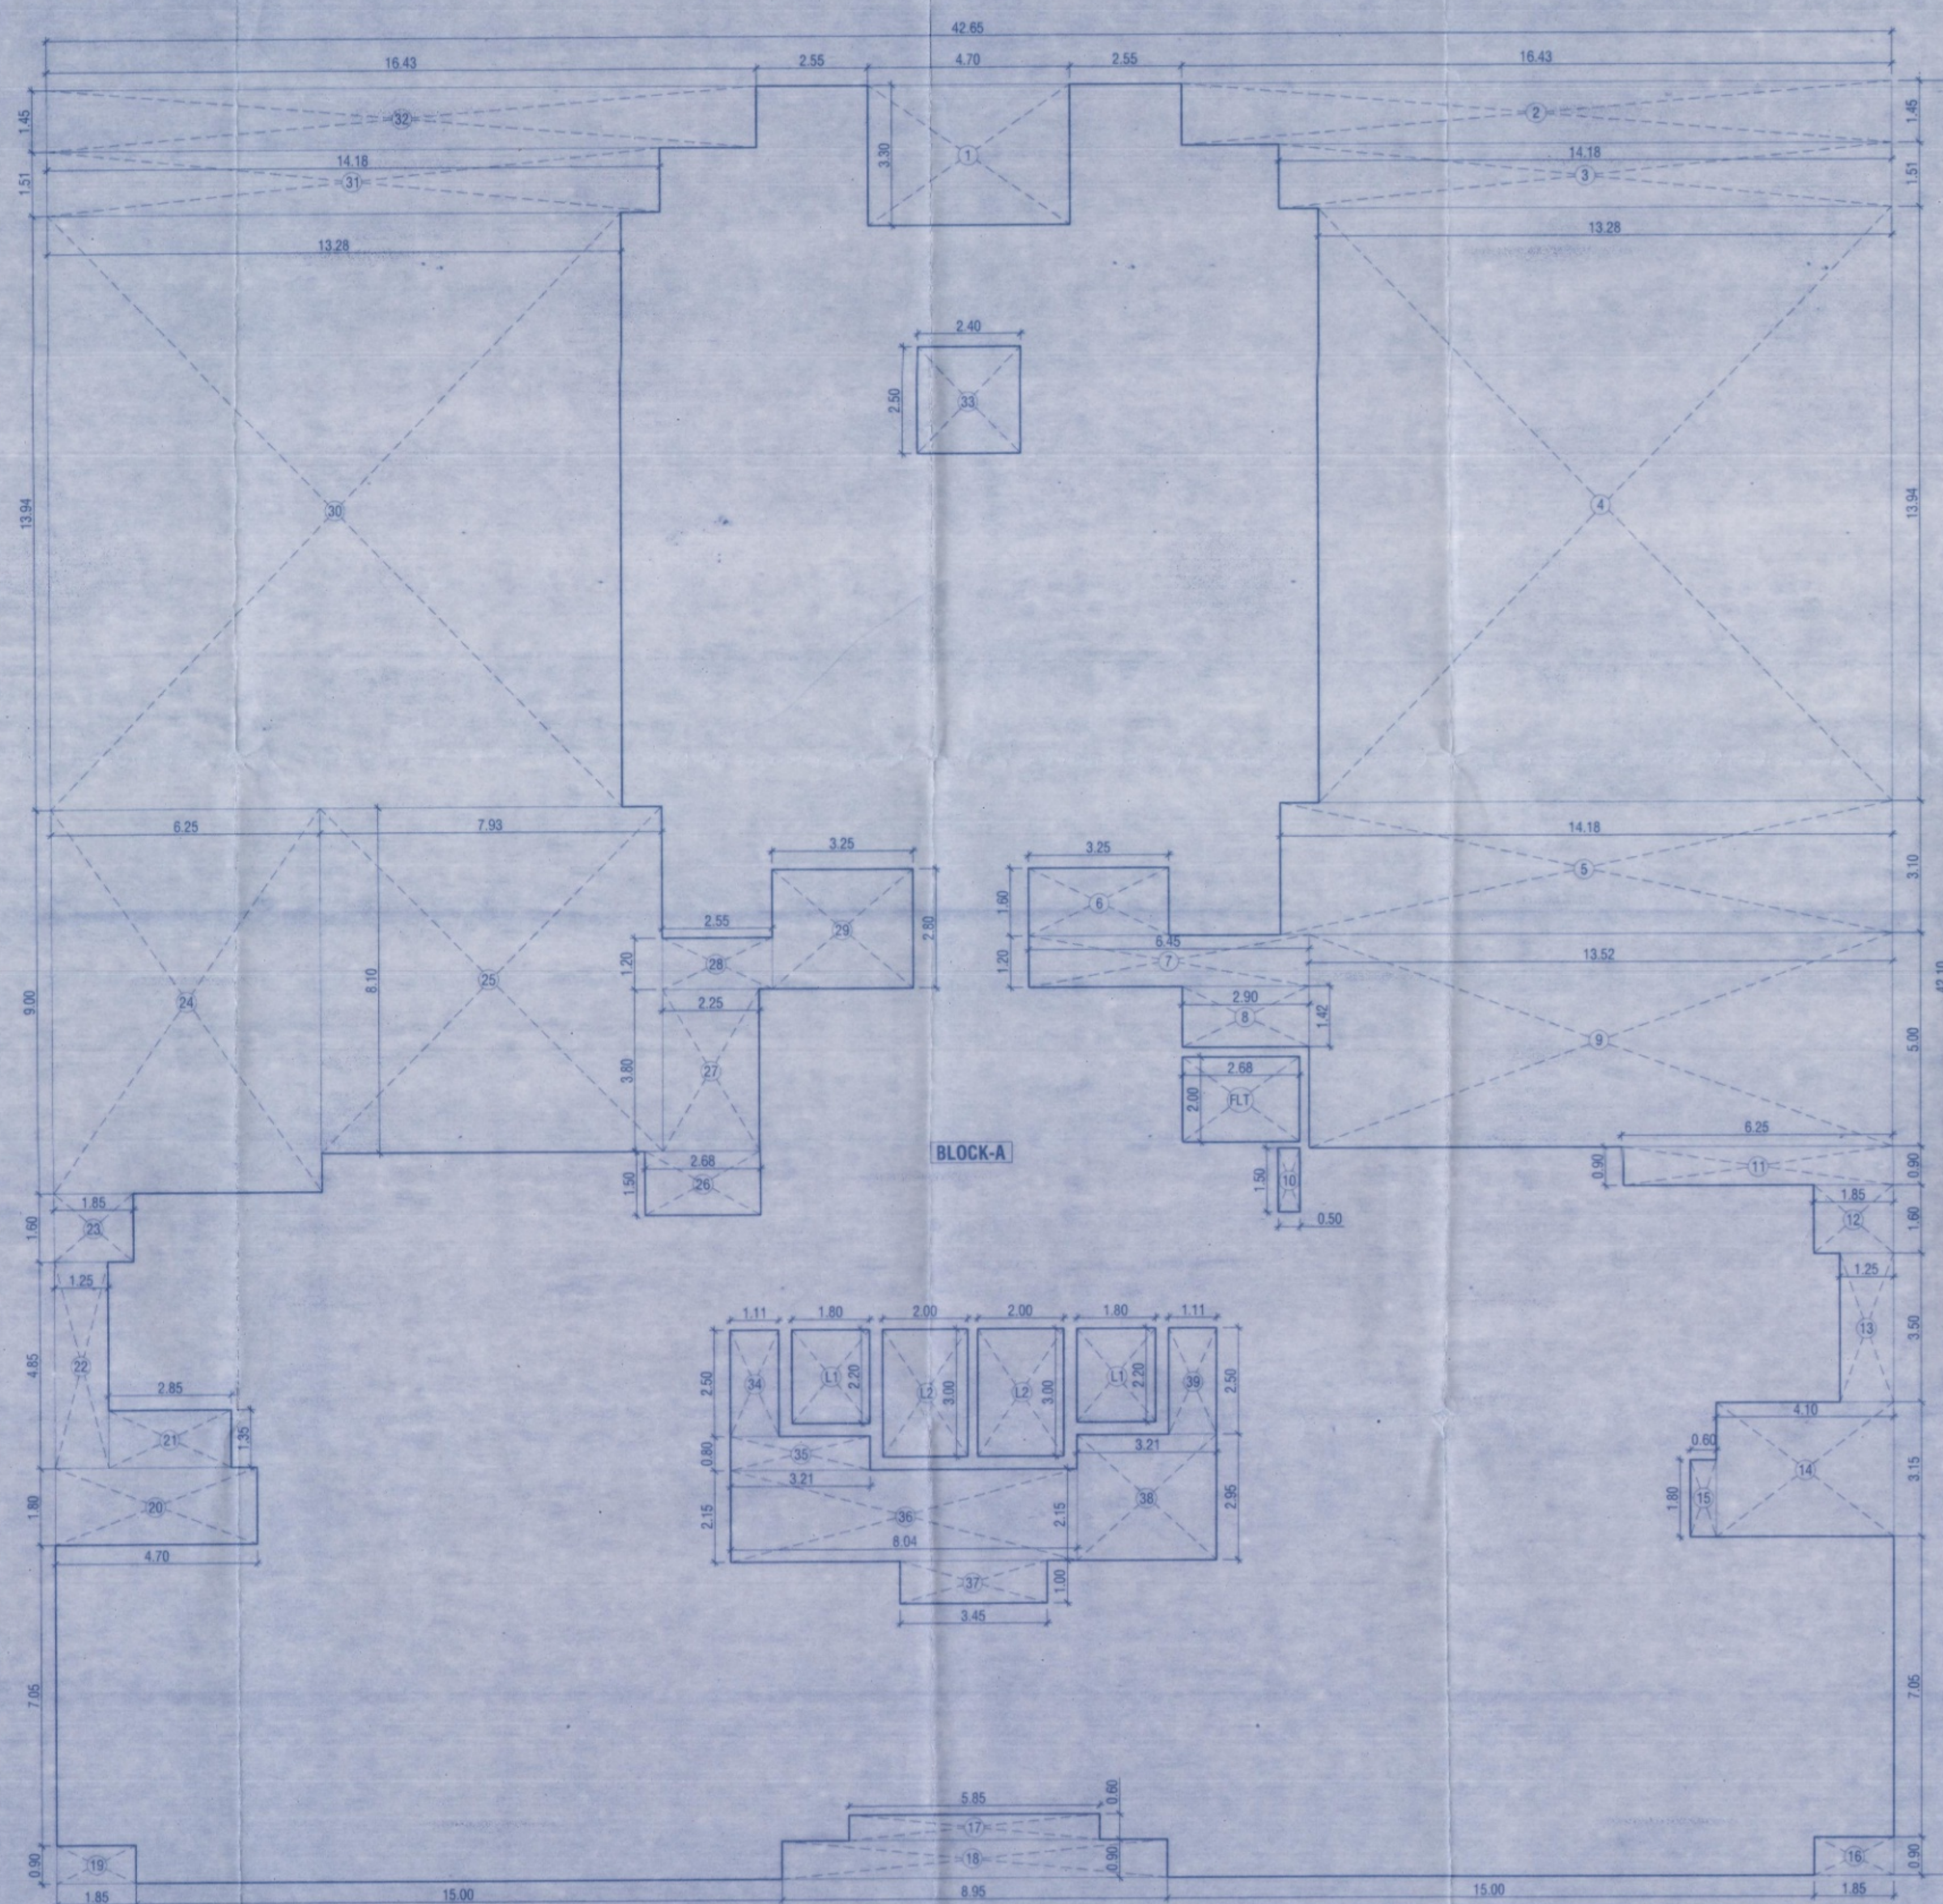

P-LINE AREA LINE DIAGRAM 5TH, 7TH TO 10TH, 12TH TO 15TH, 17TH TYPICAL FLOOR PLAN
SCALE - 1:100

STAMP OF APPROVAL OF PLAN

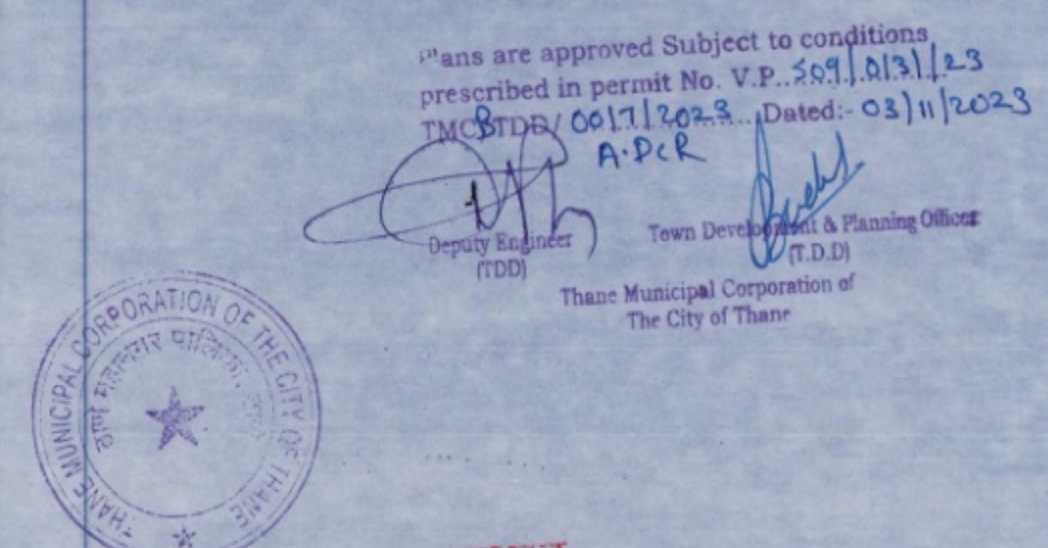

सावधान
"मंजूर नकाशासुसार बांधकाम न करणे नसणे
शिकारग निषेधित निष्काळजीकरता अस्वभाविक ह्या
परवानकाने न घेतले बांधकाम करणे दंडाचे, बांधकाम
बांधकाम न घेतले बांधकाम शीकलियामाचे दंडाचे न
अनुमती बांधकाम मुला शीकलियामाचे दंडाचे न
जमाना ३ वर्षे केवळ न स १०००/- रकम शीकलियामाचे दंडाचे न"

DOOR WINDOW SCHEDULE

TYPE	SIZE	DESCRIPTION
D	1.20 X 2.10	T.W. FRAMED WITH PANNELED DOOR
D1	1.05 X 2.10	T.W. FRAMED WITH PANNELED DOOR
D2	0.90 X 2.10	T.W. FRAMED WITH PANNELED DOOR
D3	0.75 X 2.10	T.W. FRAMED WITH PANNELED DOOR
RS	AS PER SITE X 2.40	ROLLING SHUTTER
W	4.00 X 1.20	T.W. FRAMED WITH GLAZE WINDOW
W1	2.15 X 1.20	T.W. FRAMED WITH GLAZE WINDOW
W3	1.50 X 1.20	T.W. FRAMED WITH GLAZE WINDOW
W4	1.25 X 1.20	T.W. FRAMED WITH GLAZE WINDOW
W5	1.05 X 1.20	T.W. FRAMED WITH GLAZE WINDOW
W6	0.90 X 1.20	T.W. FRAMED WITH GLAZE WINDOW
V	0.80 X 0.90	T.W. FRAMED WITH LOUVERS

DESCRIPTION OF PROPOSAL

PROPOSED DEVELOPMENT UNDER ACCOMMODATION RESERVATION POLICY ON
PLOT BEARING S.NO-46, 47, 48, 49, 50/1, 51/A/1, 57/1, 115/1, 116, 117/A/1,
118/A/1, 119/A, 120/A, 121, 122 AT VILLAGE MUMBARA, THANE

NAME AND ADDRESS OF OWNER/ P.O.A.H.

YES REALTY
S.NO-55, CENTRAL EMPIRE, OPP CENTRAL HEIGHTS, NEXT TO KAUSA TMC
STADIUM, KAUSA MUMBARA, DISTRICT THANE-400612

NAROTAM NAGAR CO. OPERATIVE HOUSING SOCIETY,
AMRUT NAGAR, OLD PUNE ROAD, MUMBARA, TAL - THANE DIST THANE

Narotam Nagar Co-operative Housing Society Ltd.

SIGNATURE OF OWNER/ P.O.A.H. SIGNATURE OF ARCHITECT

ARCHITECTS NAME & ADDRESS



2ND FLOOR, NAKSHATRA, A WING,
NEAR TMC, ALMEIDA ROAD,
PANCHPAKHADI, THANE (W), 400 602
PHONE - 2537 8701, TELEFAX - 2536 4700
E MAIL - saakararchitects@yahoo.co.in

DRG. NO.	SCALE	DATE	DRN. BY	CHKD. BY
C-325/22/MUN/07	1:100	24/06/2023	SAGAR	