

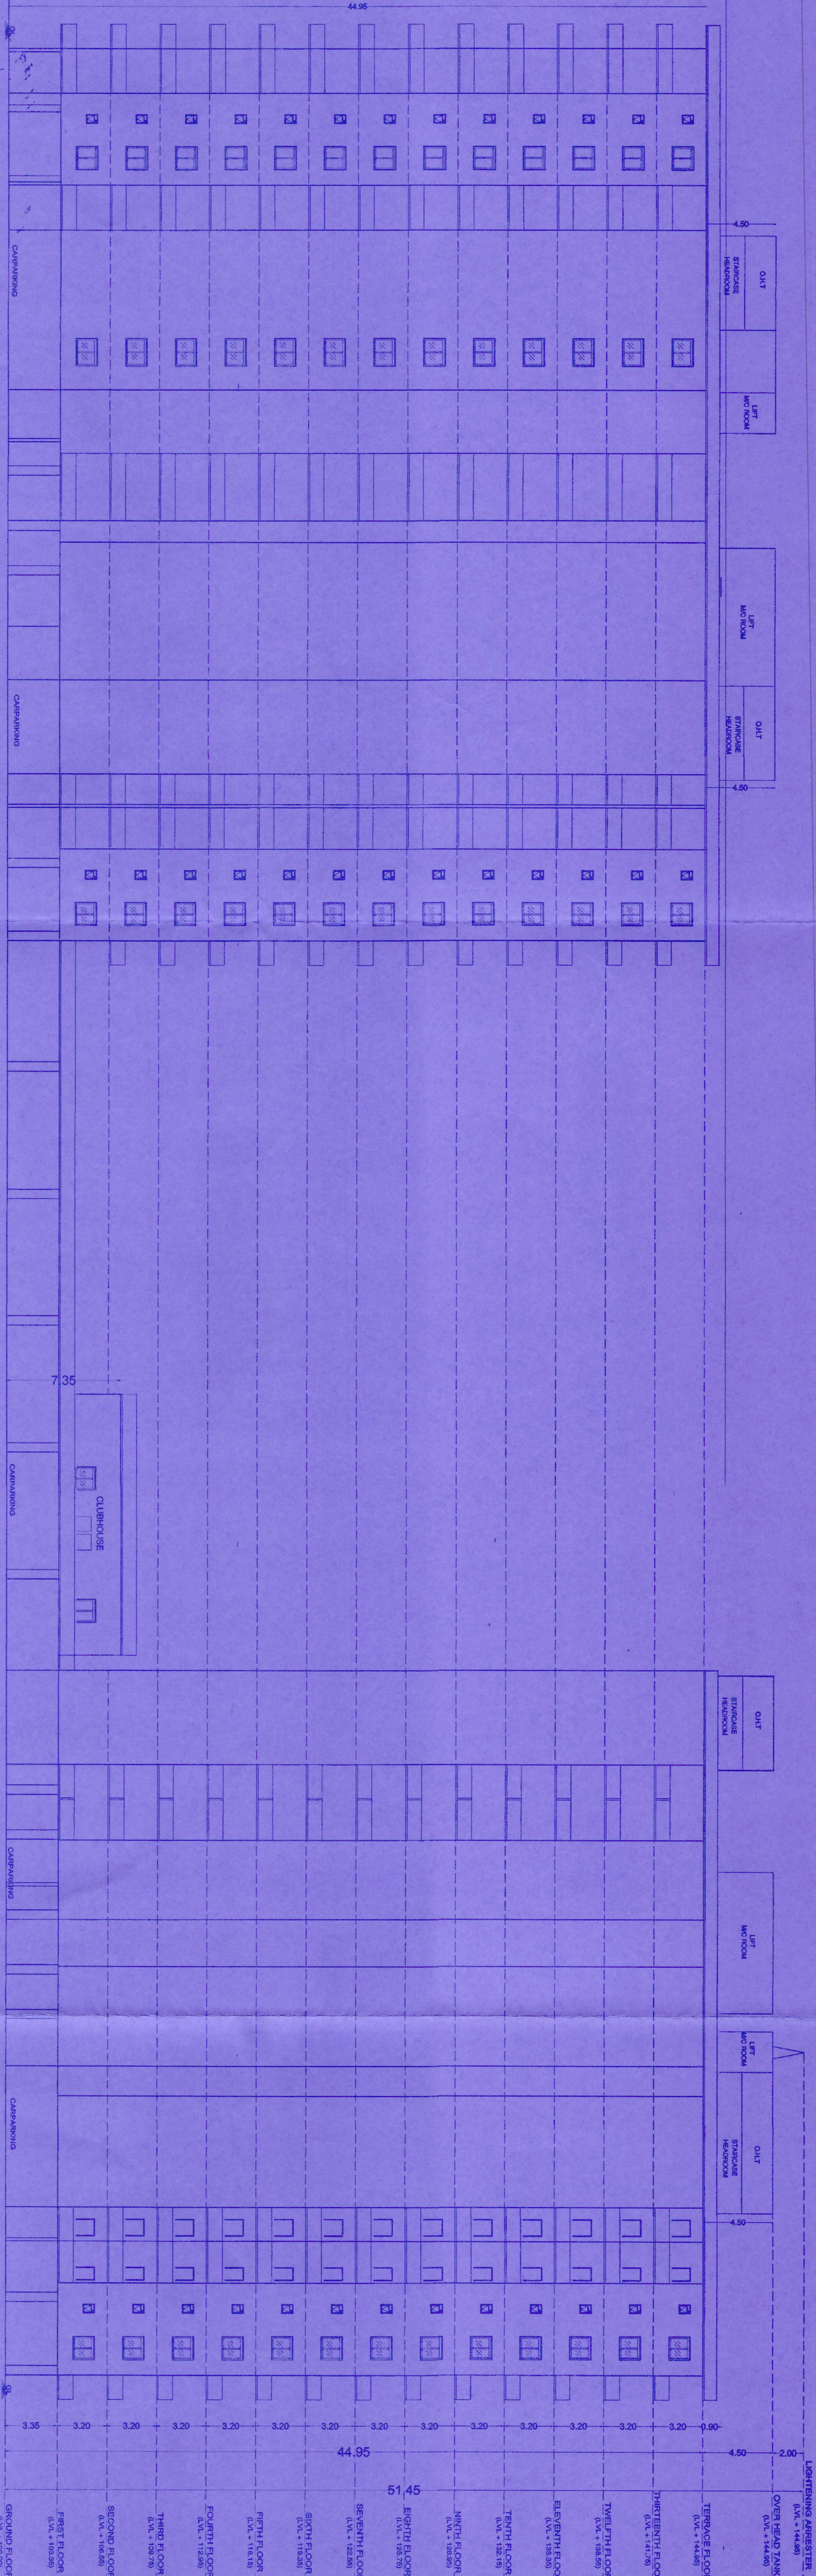


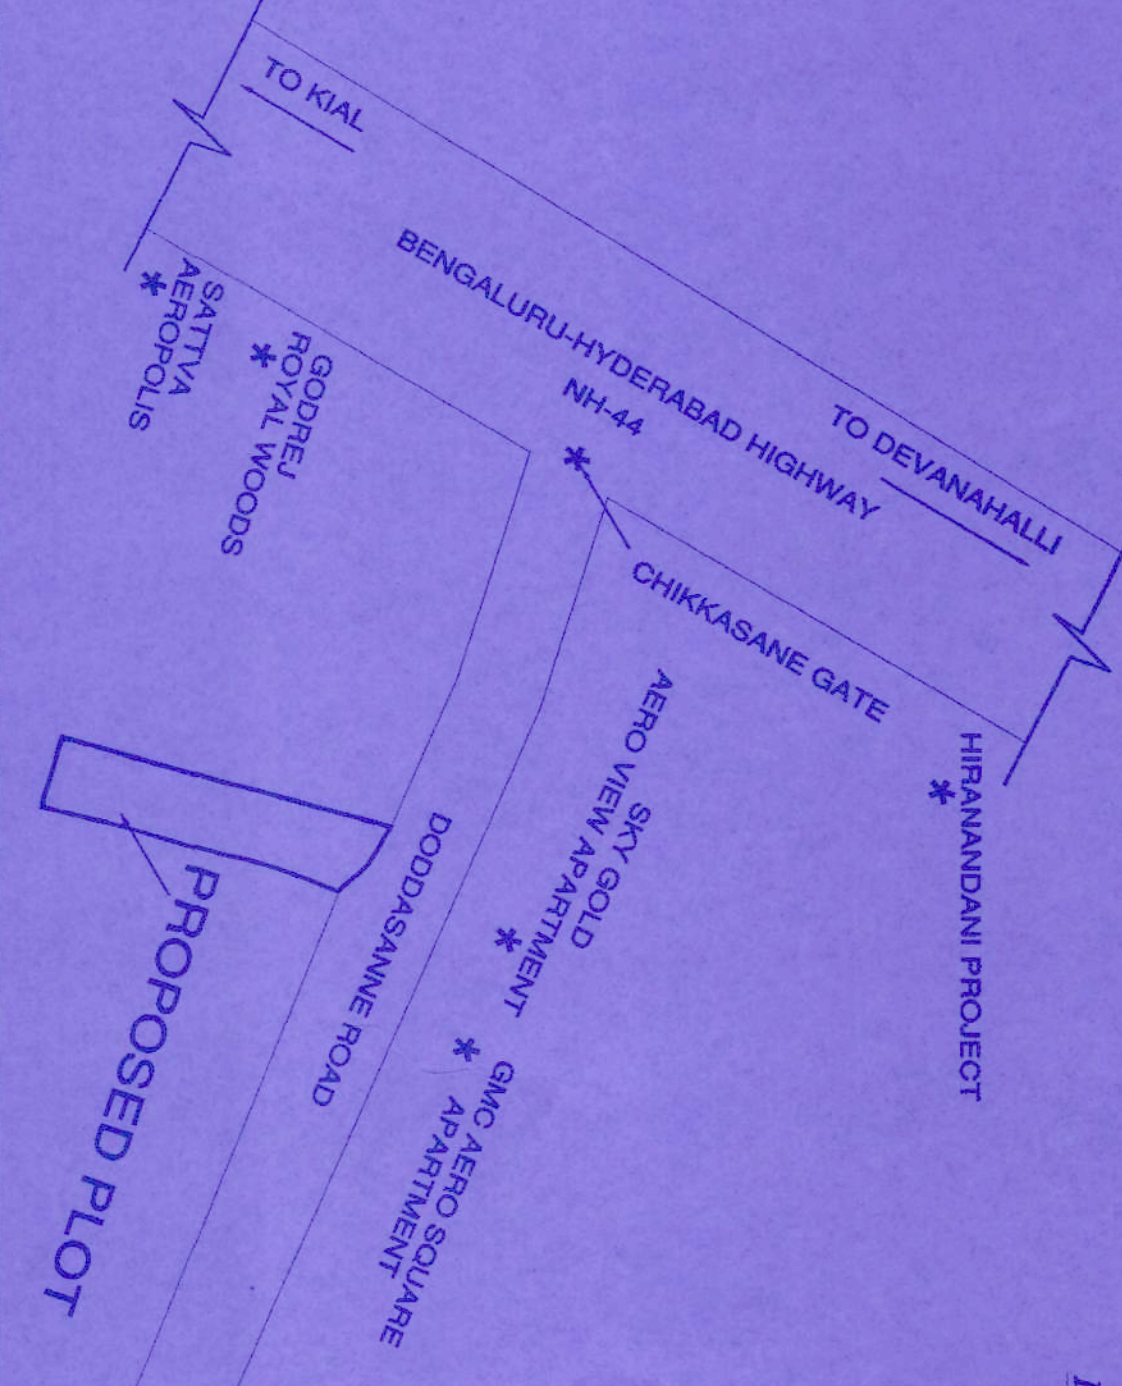

EAST SIDE ELEVATION

SECTION: A-A

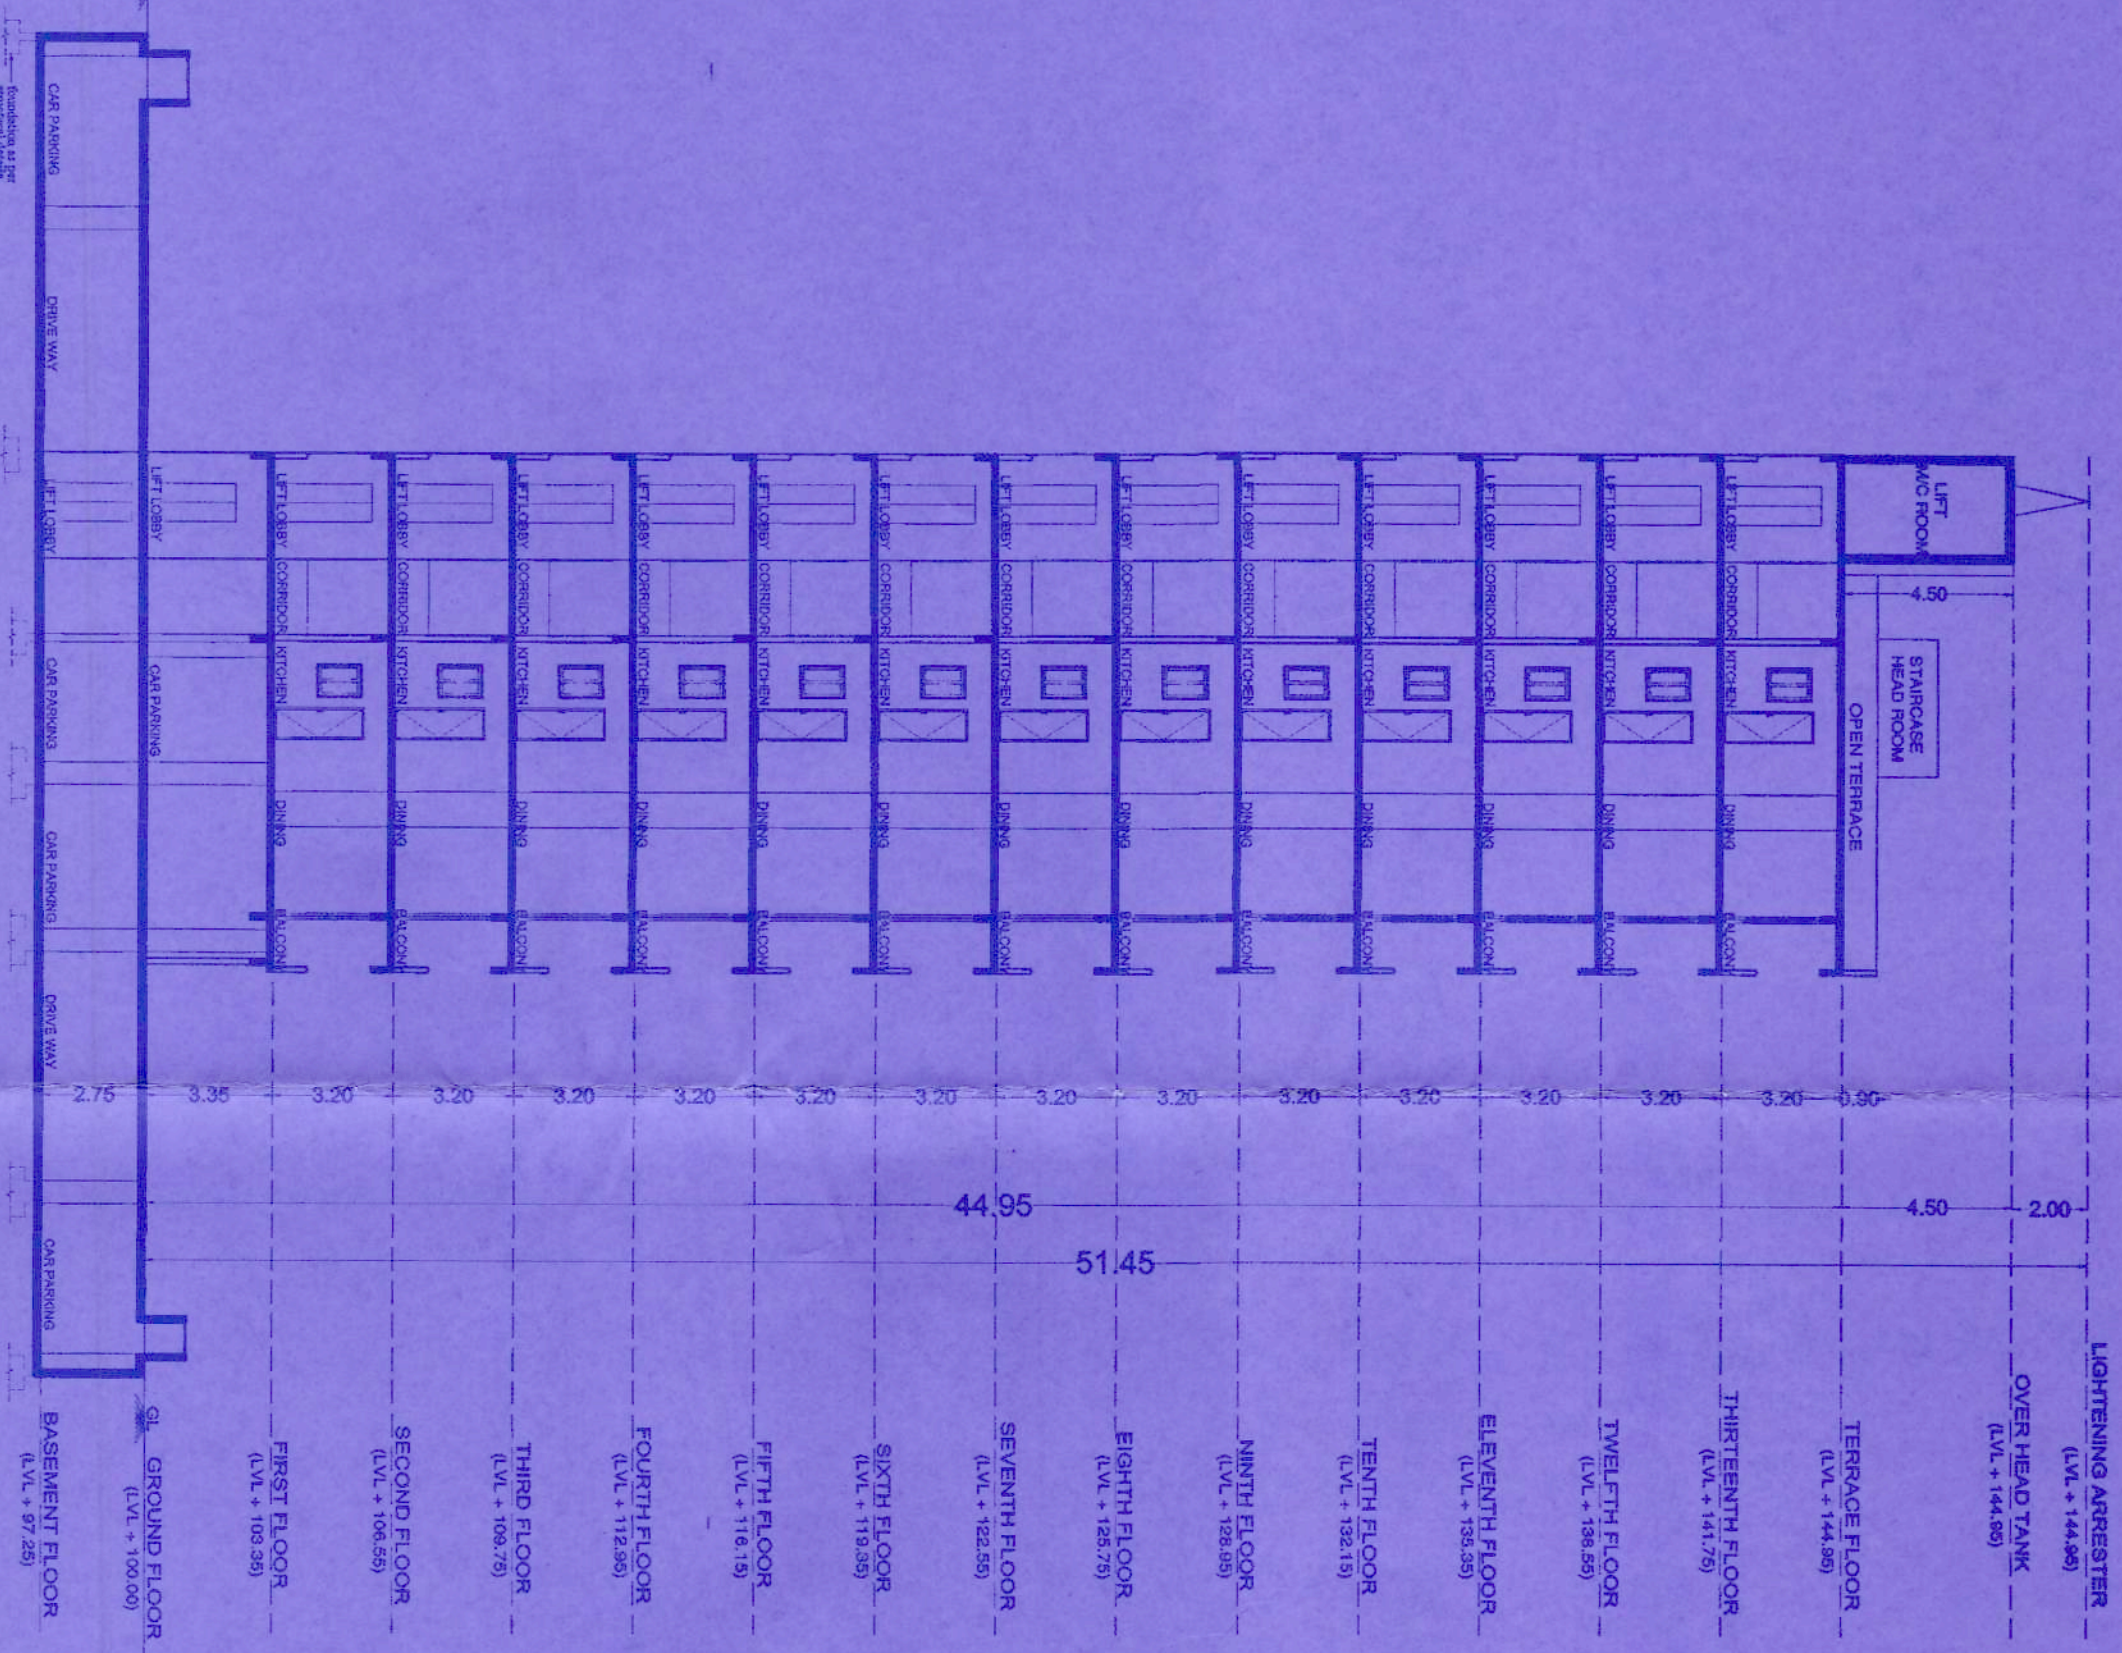

COLOUR INDEX	
BOUNDARY LINE	---
SETBACK LINE	- - - - -
BASEMENT LINE	---
BUILDING PROFILE	
ROAD WIDENING AREA	
REVENUE SKETCH AREA	
TWO WHEELER PARKING AREA	


SCHEDULE OF OPENINGS		
S.NO	DESCRIPTION	SILL DIMENSION IN MMS
D1	MAIN DOOR	0 1.10 X 2.40
D2	BED ROOM DOOR	0 0.90 X 2.40
D3	TOILET DOOR	0 0.75 X 2.40
D4	UTILITY DOOR	0 0.85 X 2.40
SD1	SLIDING DOOR	0 2.40 X 2.40
FRD	FIRE RATED DOOR	0 1.20 X 2.40
W1	WINDOW	0.90 1.50 X 1.50
KW	KITCHEN WINDOW	1.20 1.20 X 1.20
KW1	KITCHEN WINDOW 1	0.90 X 1.20
V	VENTILATOR	1.20 0.60 X 0.90

OWNER'S SIGNATURE:

For Mr. Smt. Suresh Shrinie
Mr. PALAKA SURESH
(Managing Partner of)
M/S. SURYA SERENE SKYLINE
N.C. MUMBAI
ARCHITECT'S SIGNATURE:

PROJECT TITLE
PROPOSED RESIDENTIAL APARTMENT BUILDING
IN KATHA NO-682/48/1 (PID NO-16030020/901023992)
@ SY NO- 48/1, CHIKKASANNI VILLAGE,
KASABA HOBLI, DEVANAHALLI TALUK,
BANGALORE RURAL DISTRICT IN BIAPRA APPROVED
SINGLE PLOT WITH ORDER NO :
BIAPRA/PT/BLA/OS/2024-25/1521, Dated -01-10-2024

SITE PLAN, ELEVATION & SECTION
SCALE : 1:200
SHEET NO. : 3 OF 3

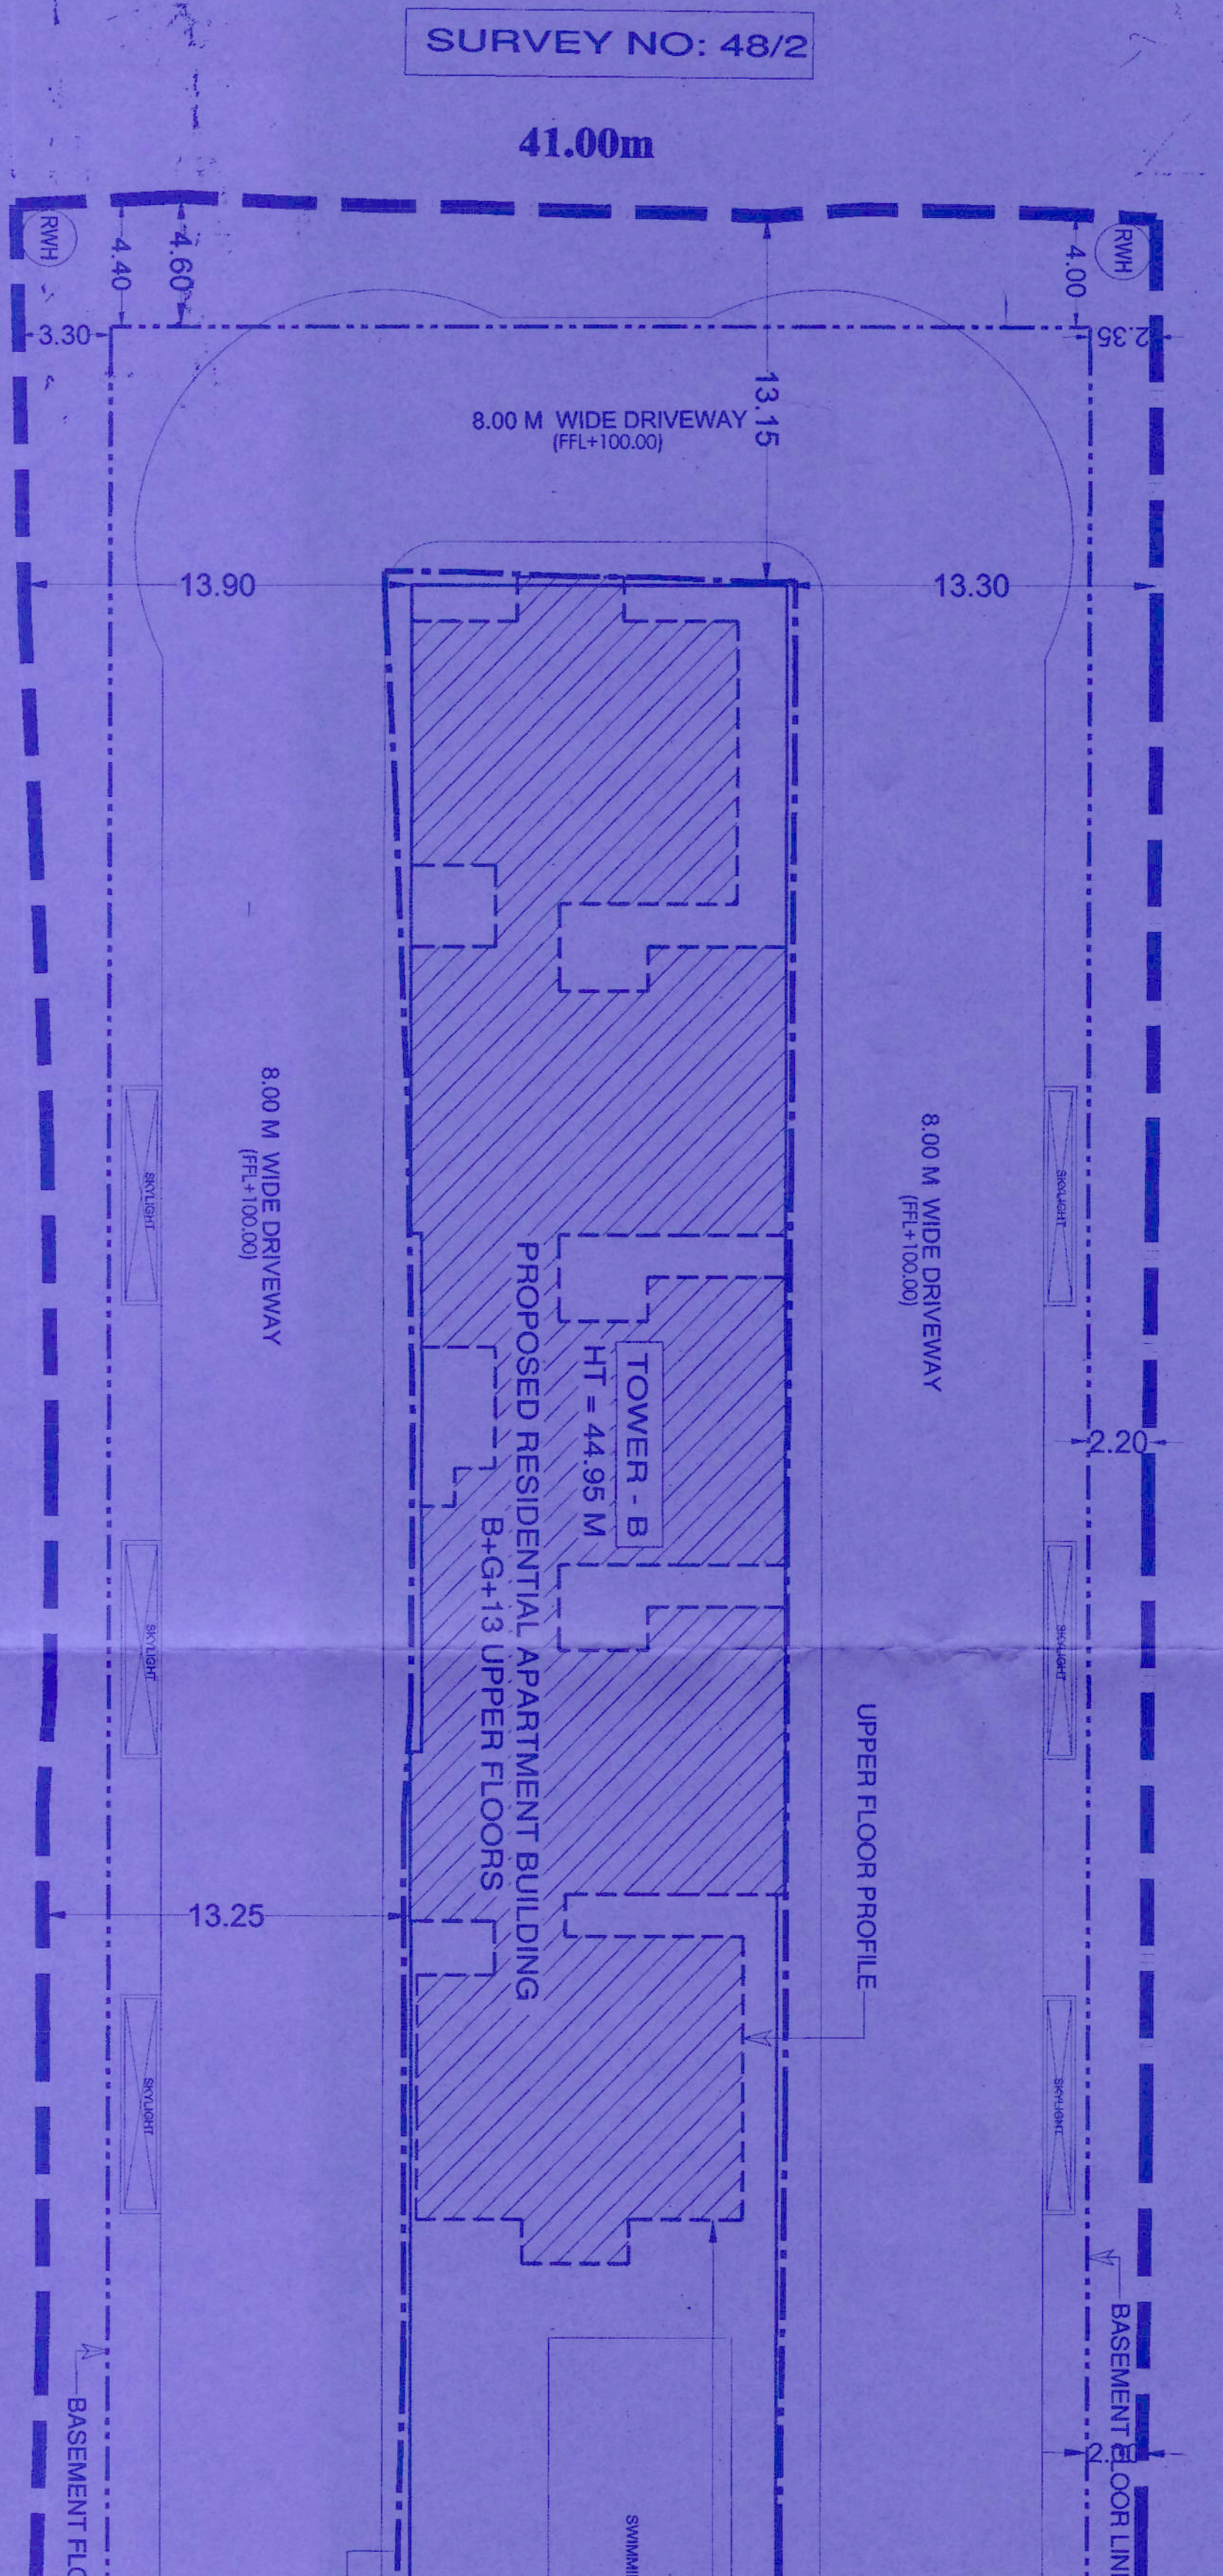

SITE PLAN

SURVEY NO. 46

Site boundary as per position

Site boundary as per Revenue survey sketch

COMBINED AREA STATEMENT IN SMT TOWER - A & B					
FLOORS	GROSS AREA	REDUCTION	BUILT UP	AREA	NET FEA AREA
GROUND FLOOR	2008.80	14.26	1994.54	1994.54	1994.54
1ST FLOOR	1151.90	14.26	1137.64	1137.64	1137.64
2ND FLOOR	1151.90	14.26	1137.64	1137.64	1137.64
AREA STATEMENT IN SMT TOWER - A & TOWER - B									
FLOORS	GROSS AREA	REDUCTION DUCT & S.S	BUILT UP AREA	LIFT	PARKING AREA	NET FEA AREA		UNIT	UNIT
						TOTAL NET AREA AREA	NET FEA AREA		
COVERED & RESIDENT FLOOR	5789.50		5789.50	35.47	5754.03	5789.50	1955.00	0	0
COVERED & COMMON FLOOR	7788.39	0.00	7788.39	35.84	7523.55	7788.39	3844.07	10.00	10.00