








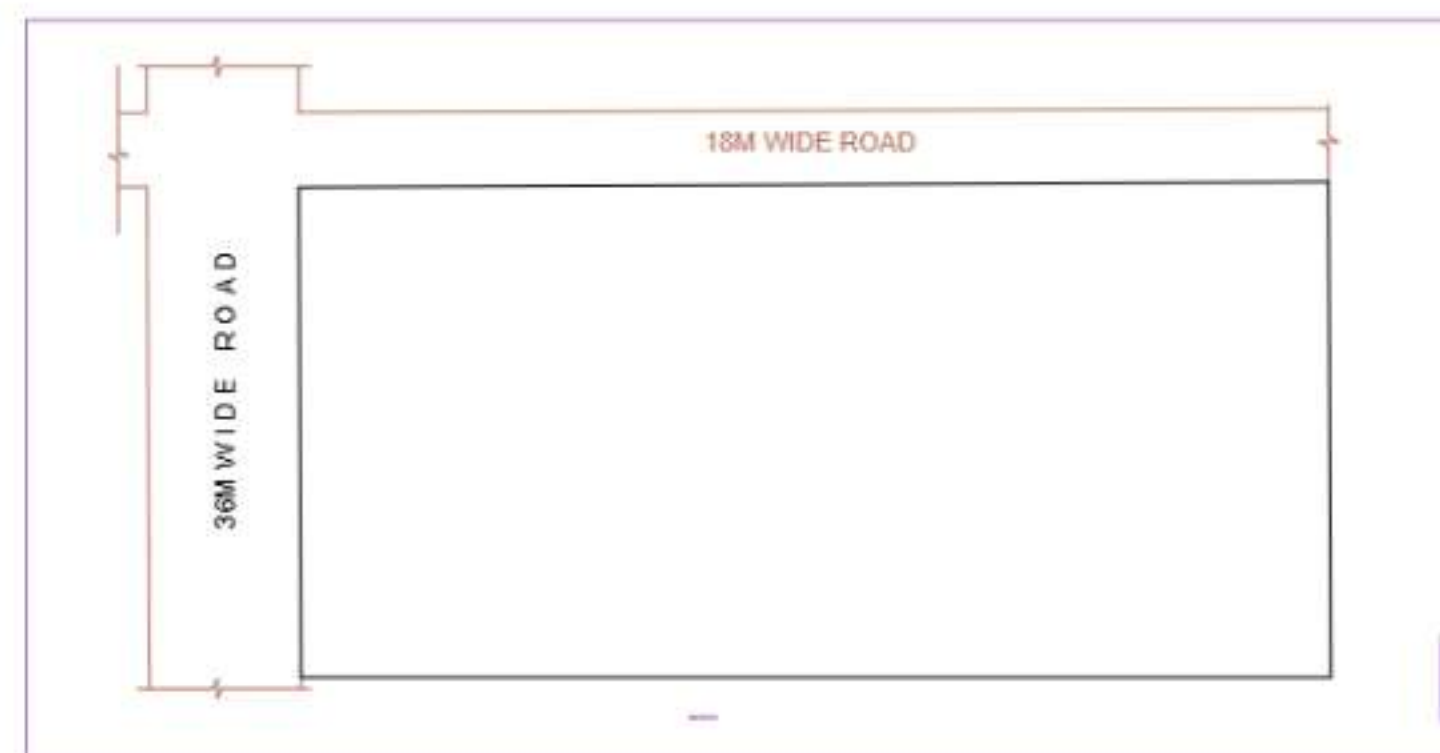


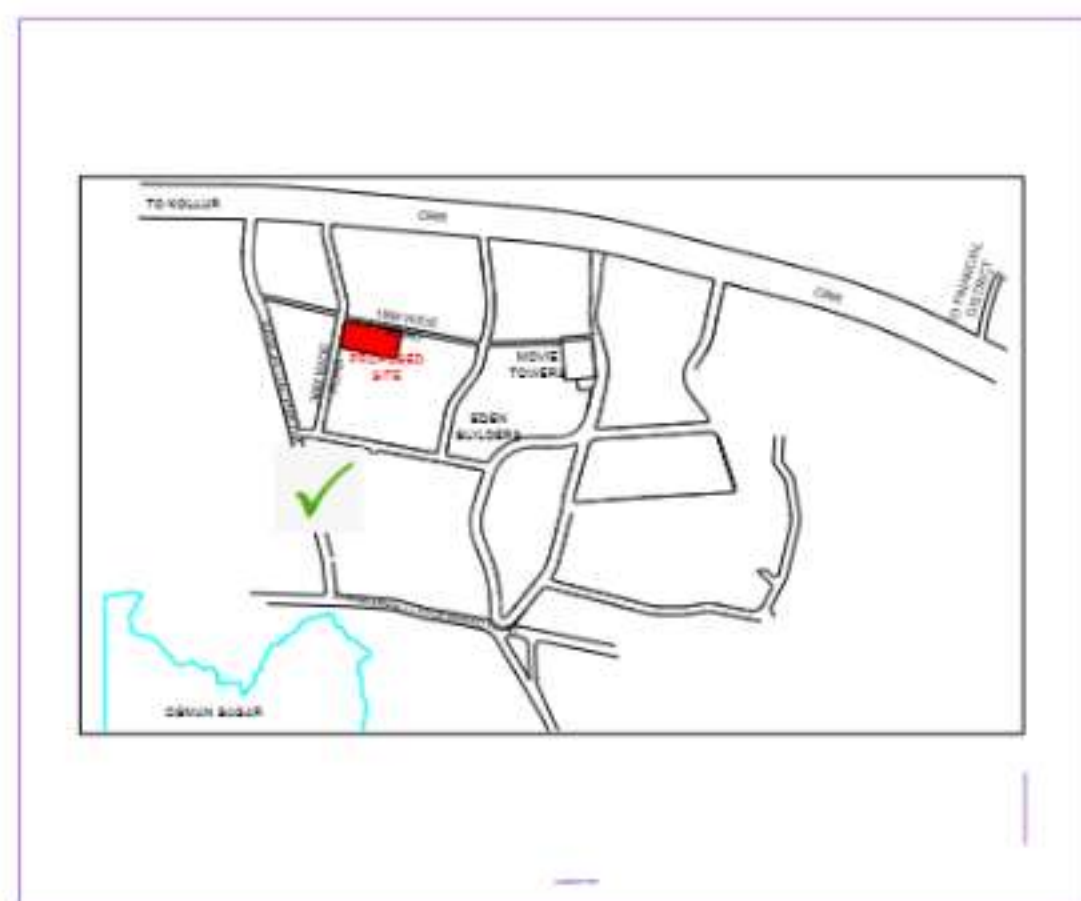

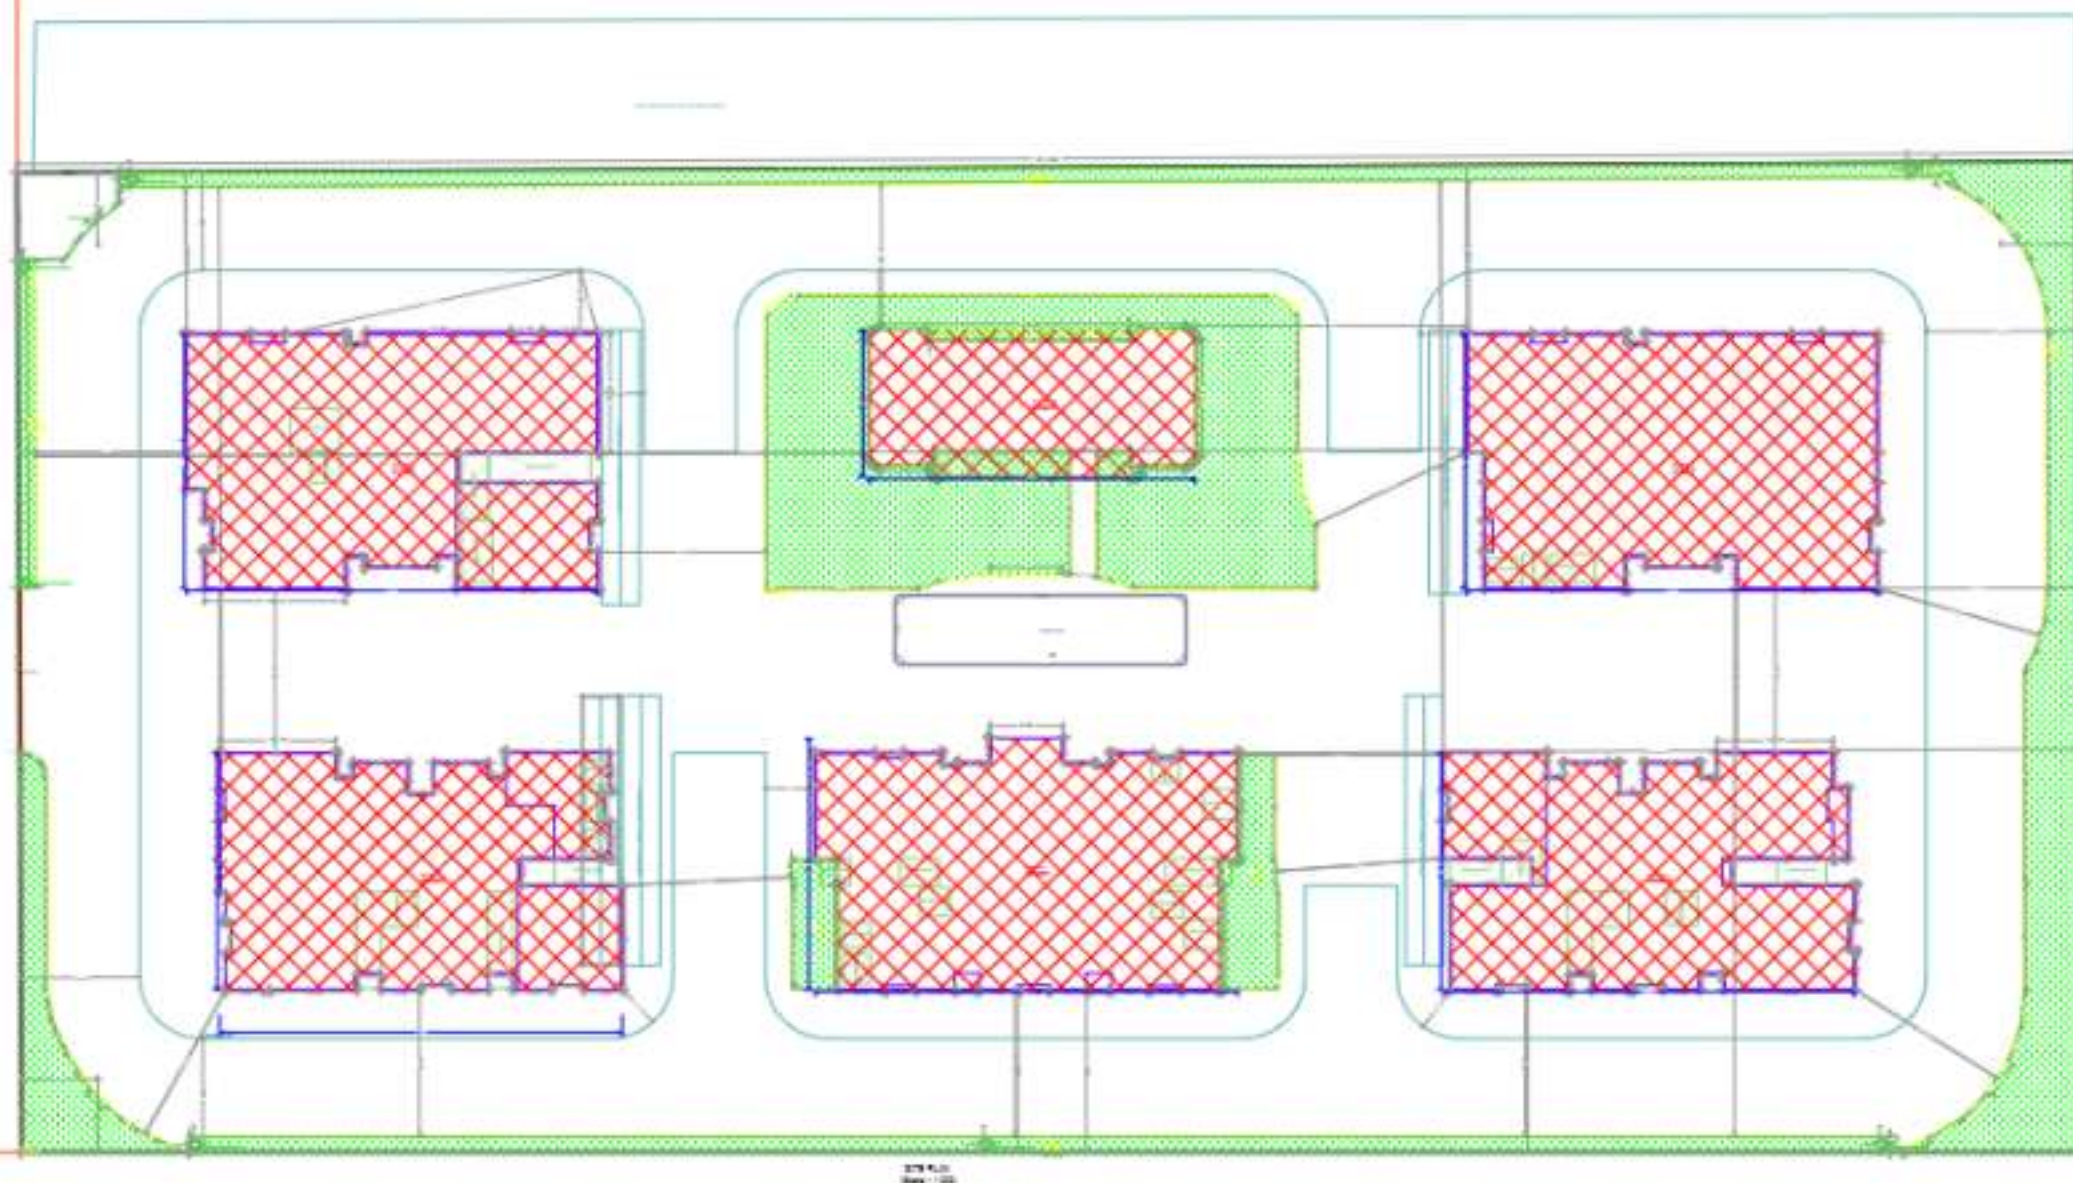



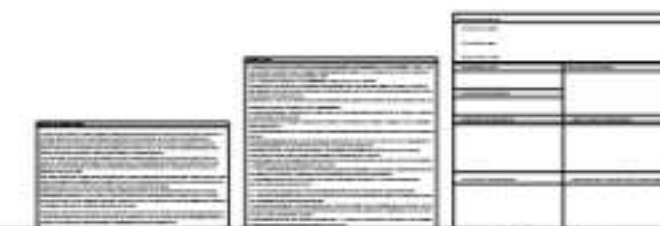


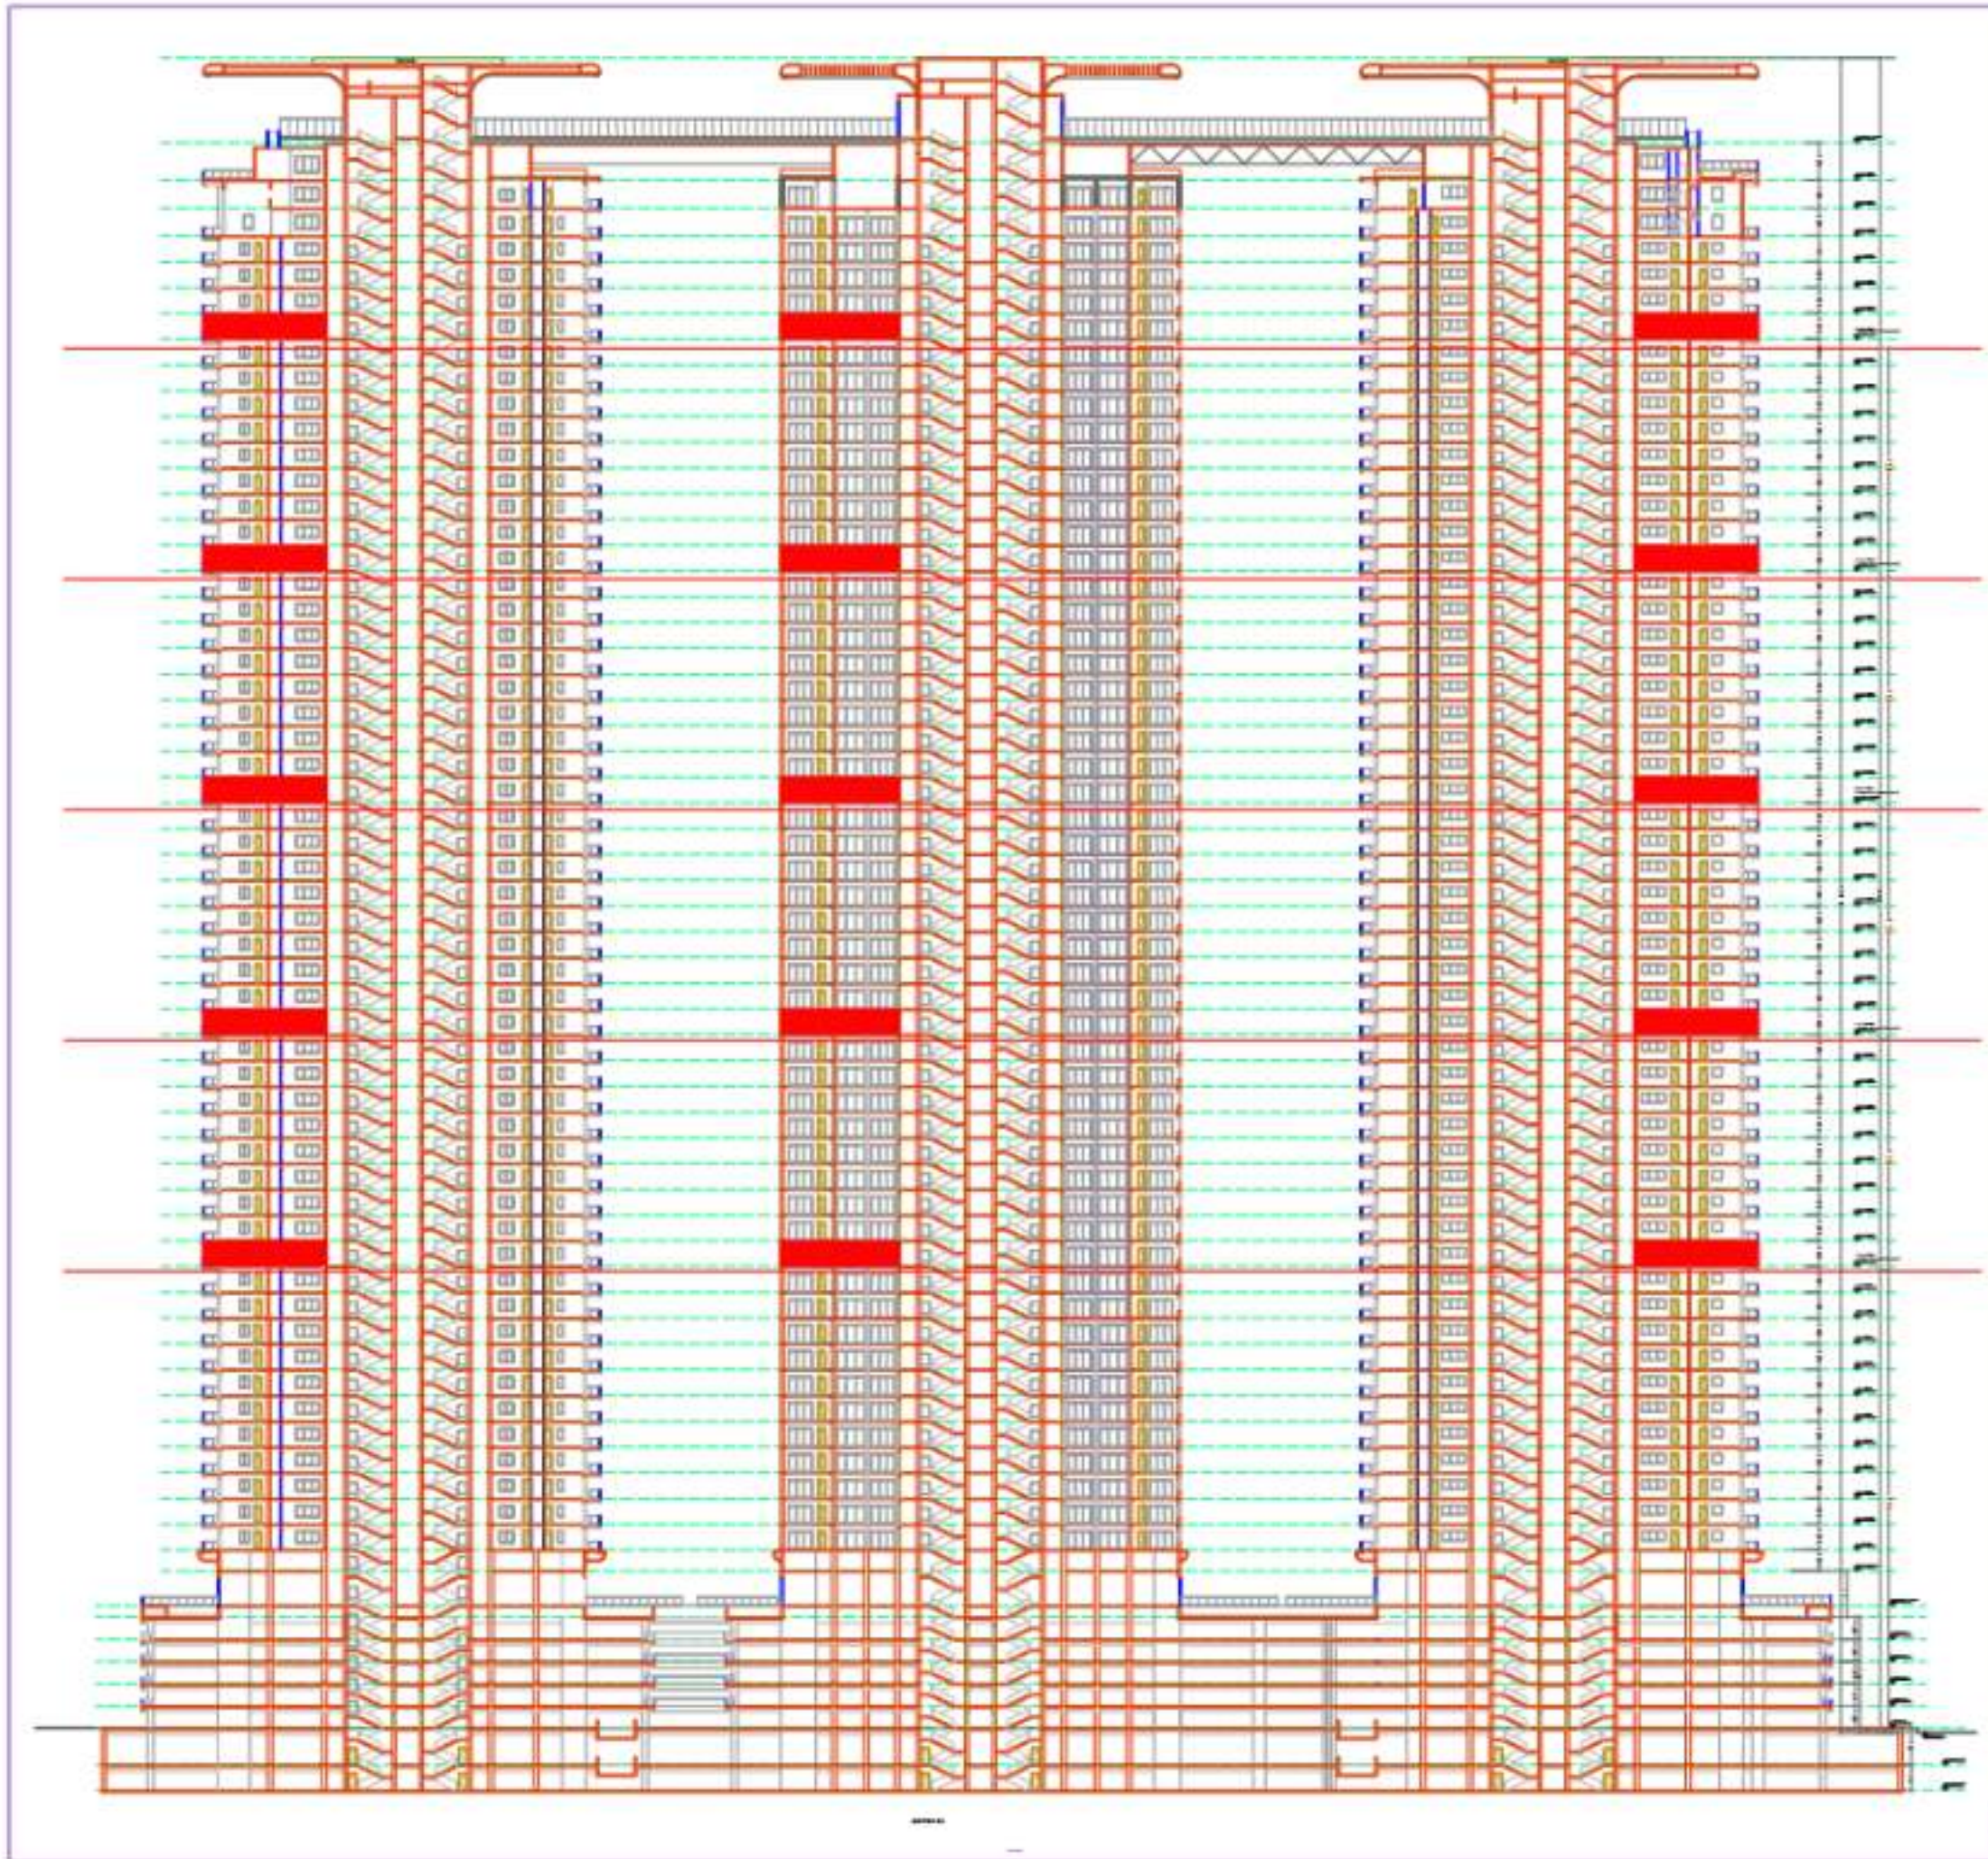

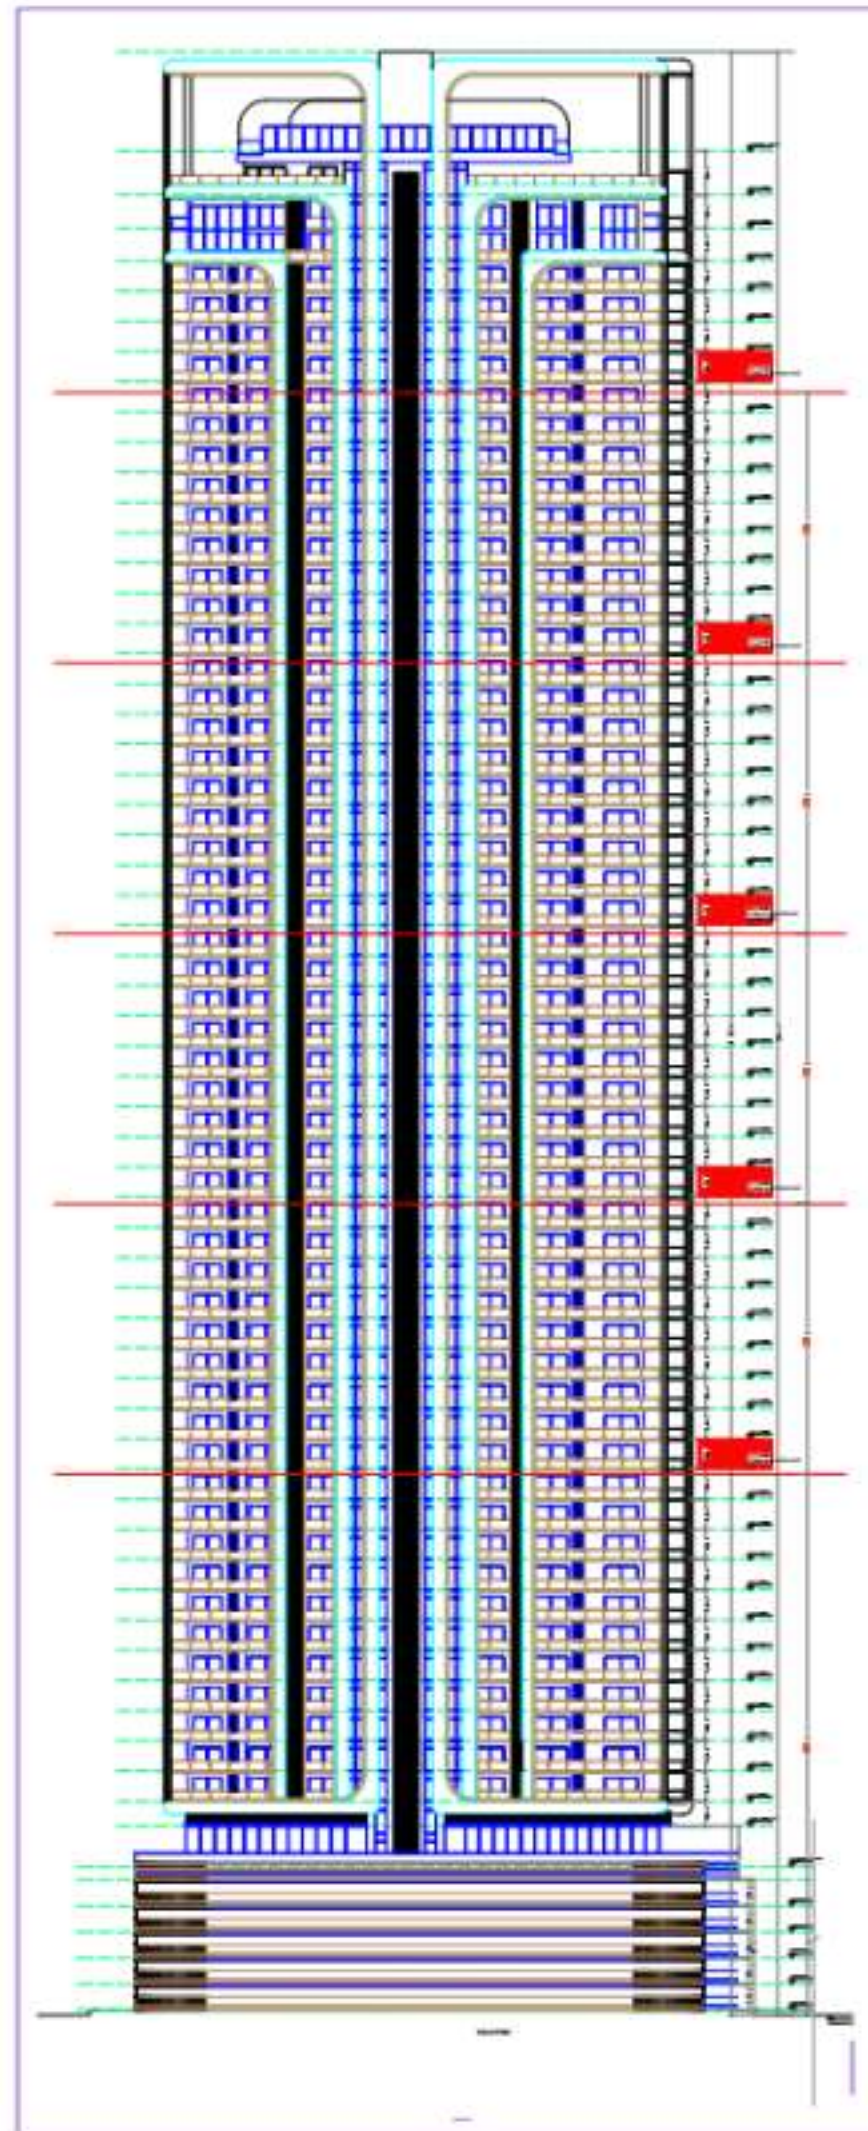
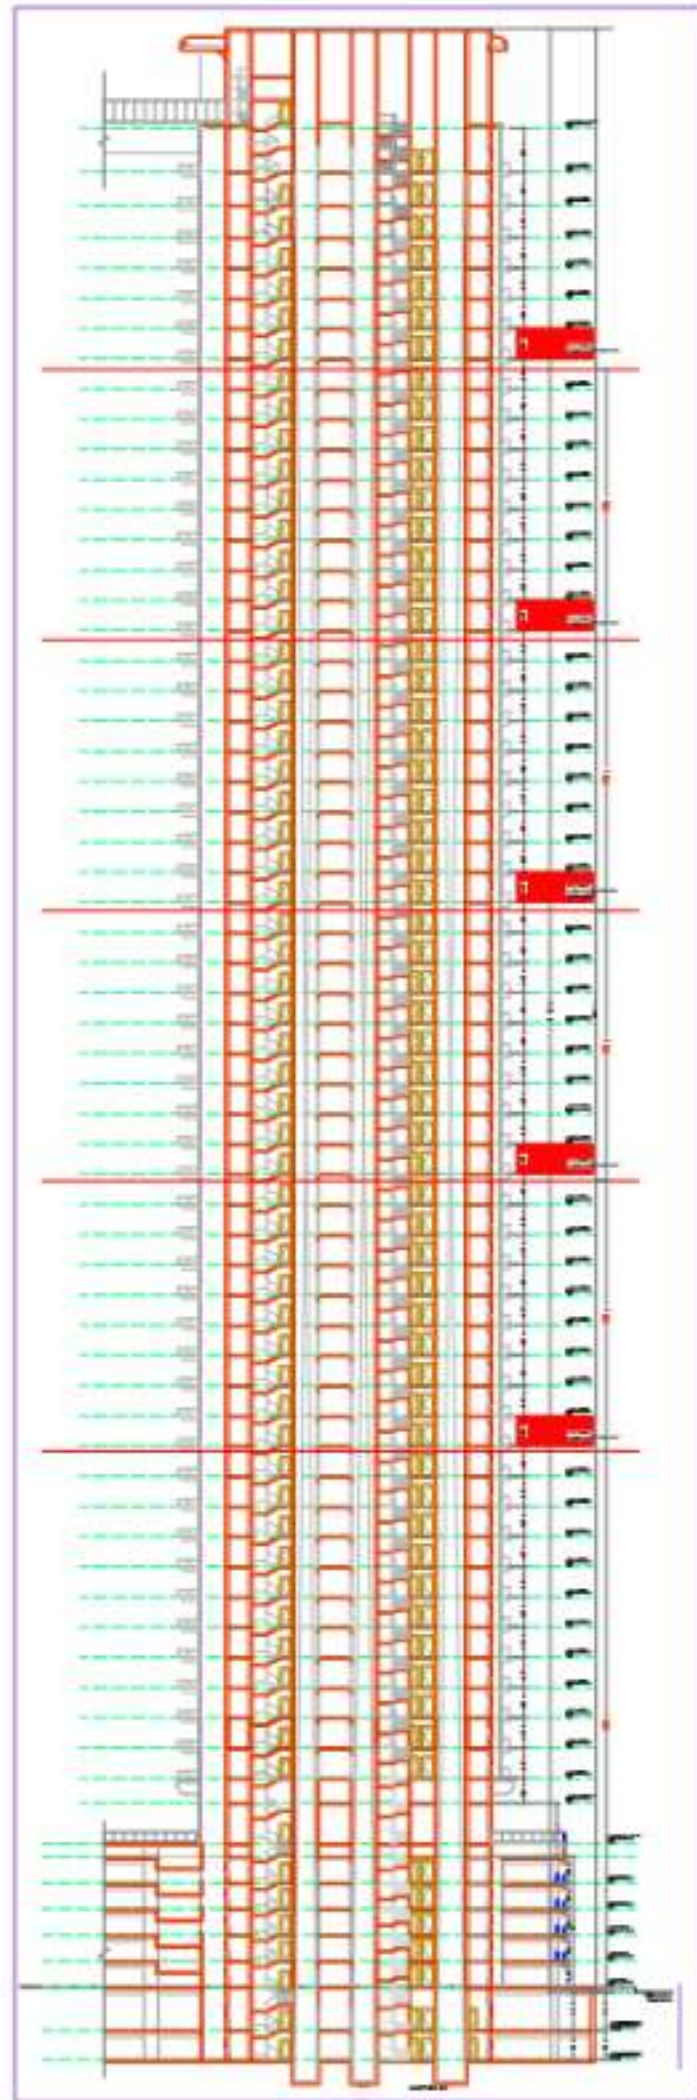
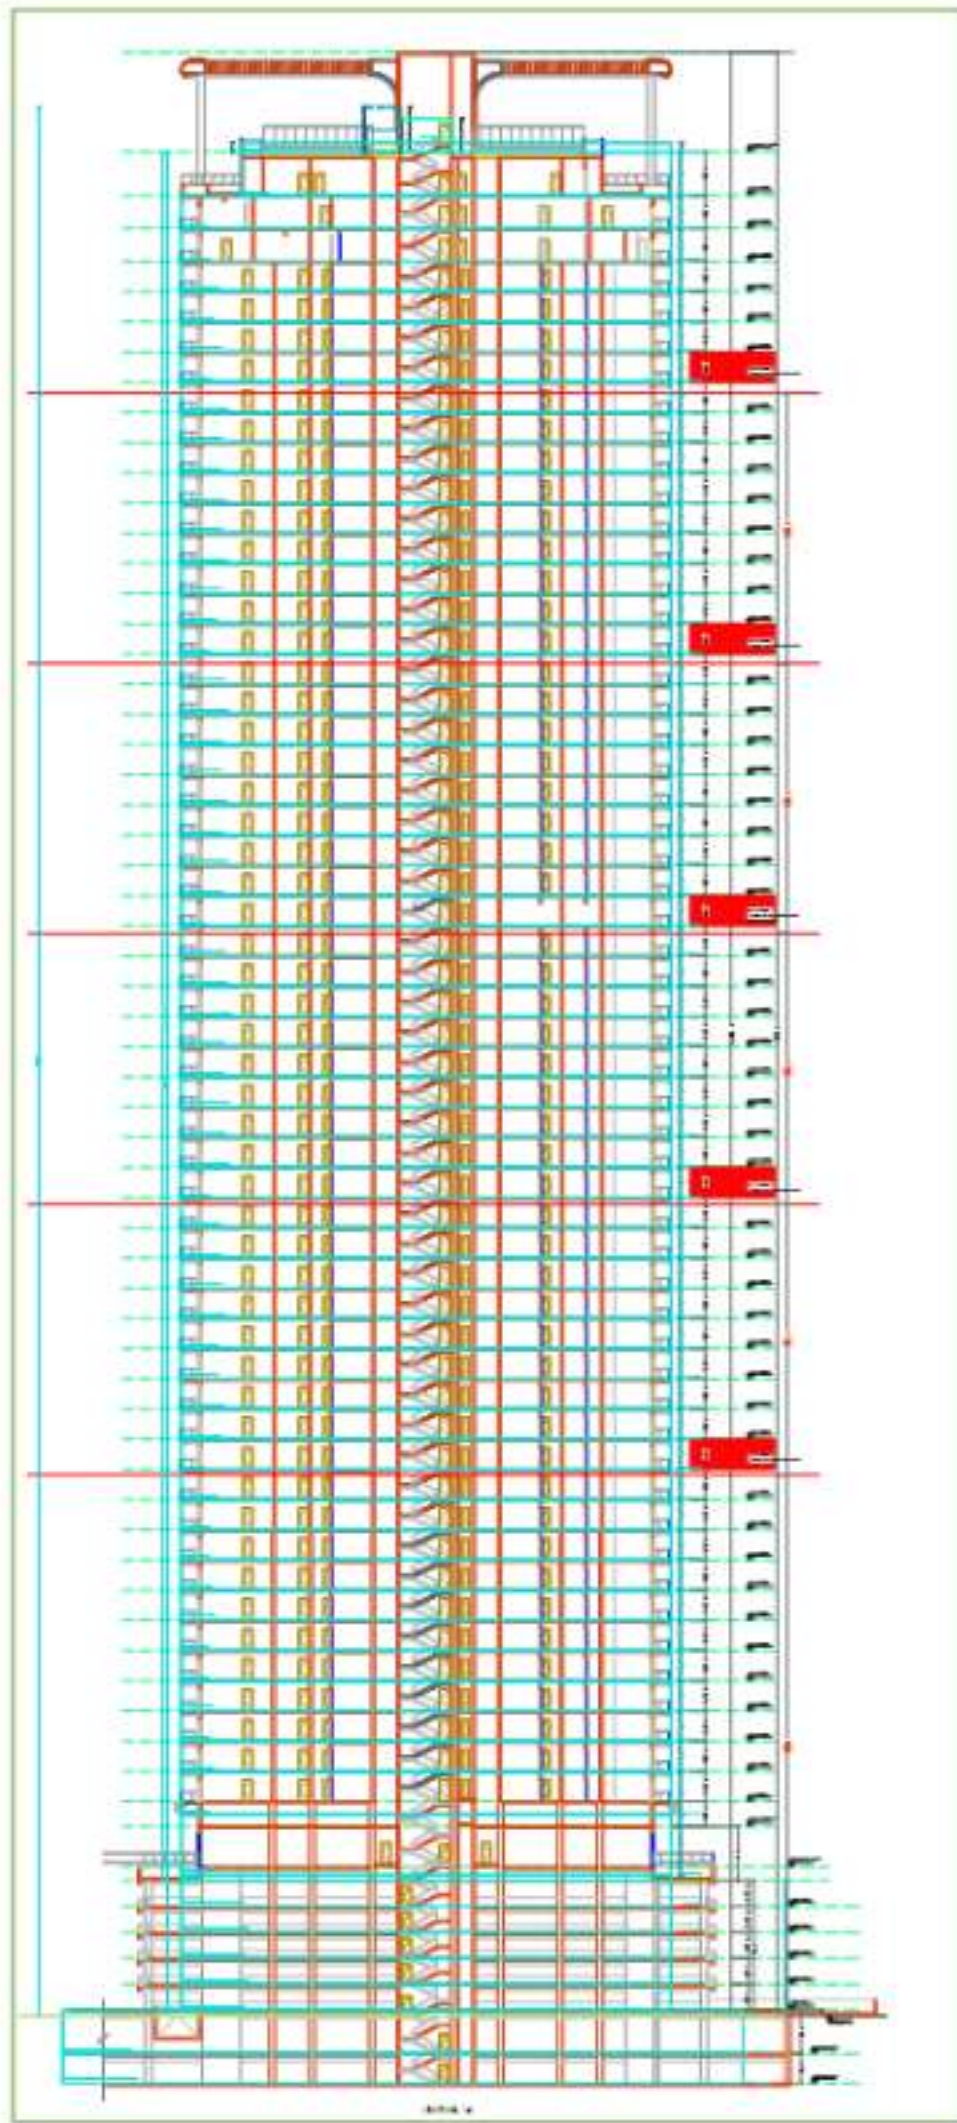








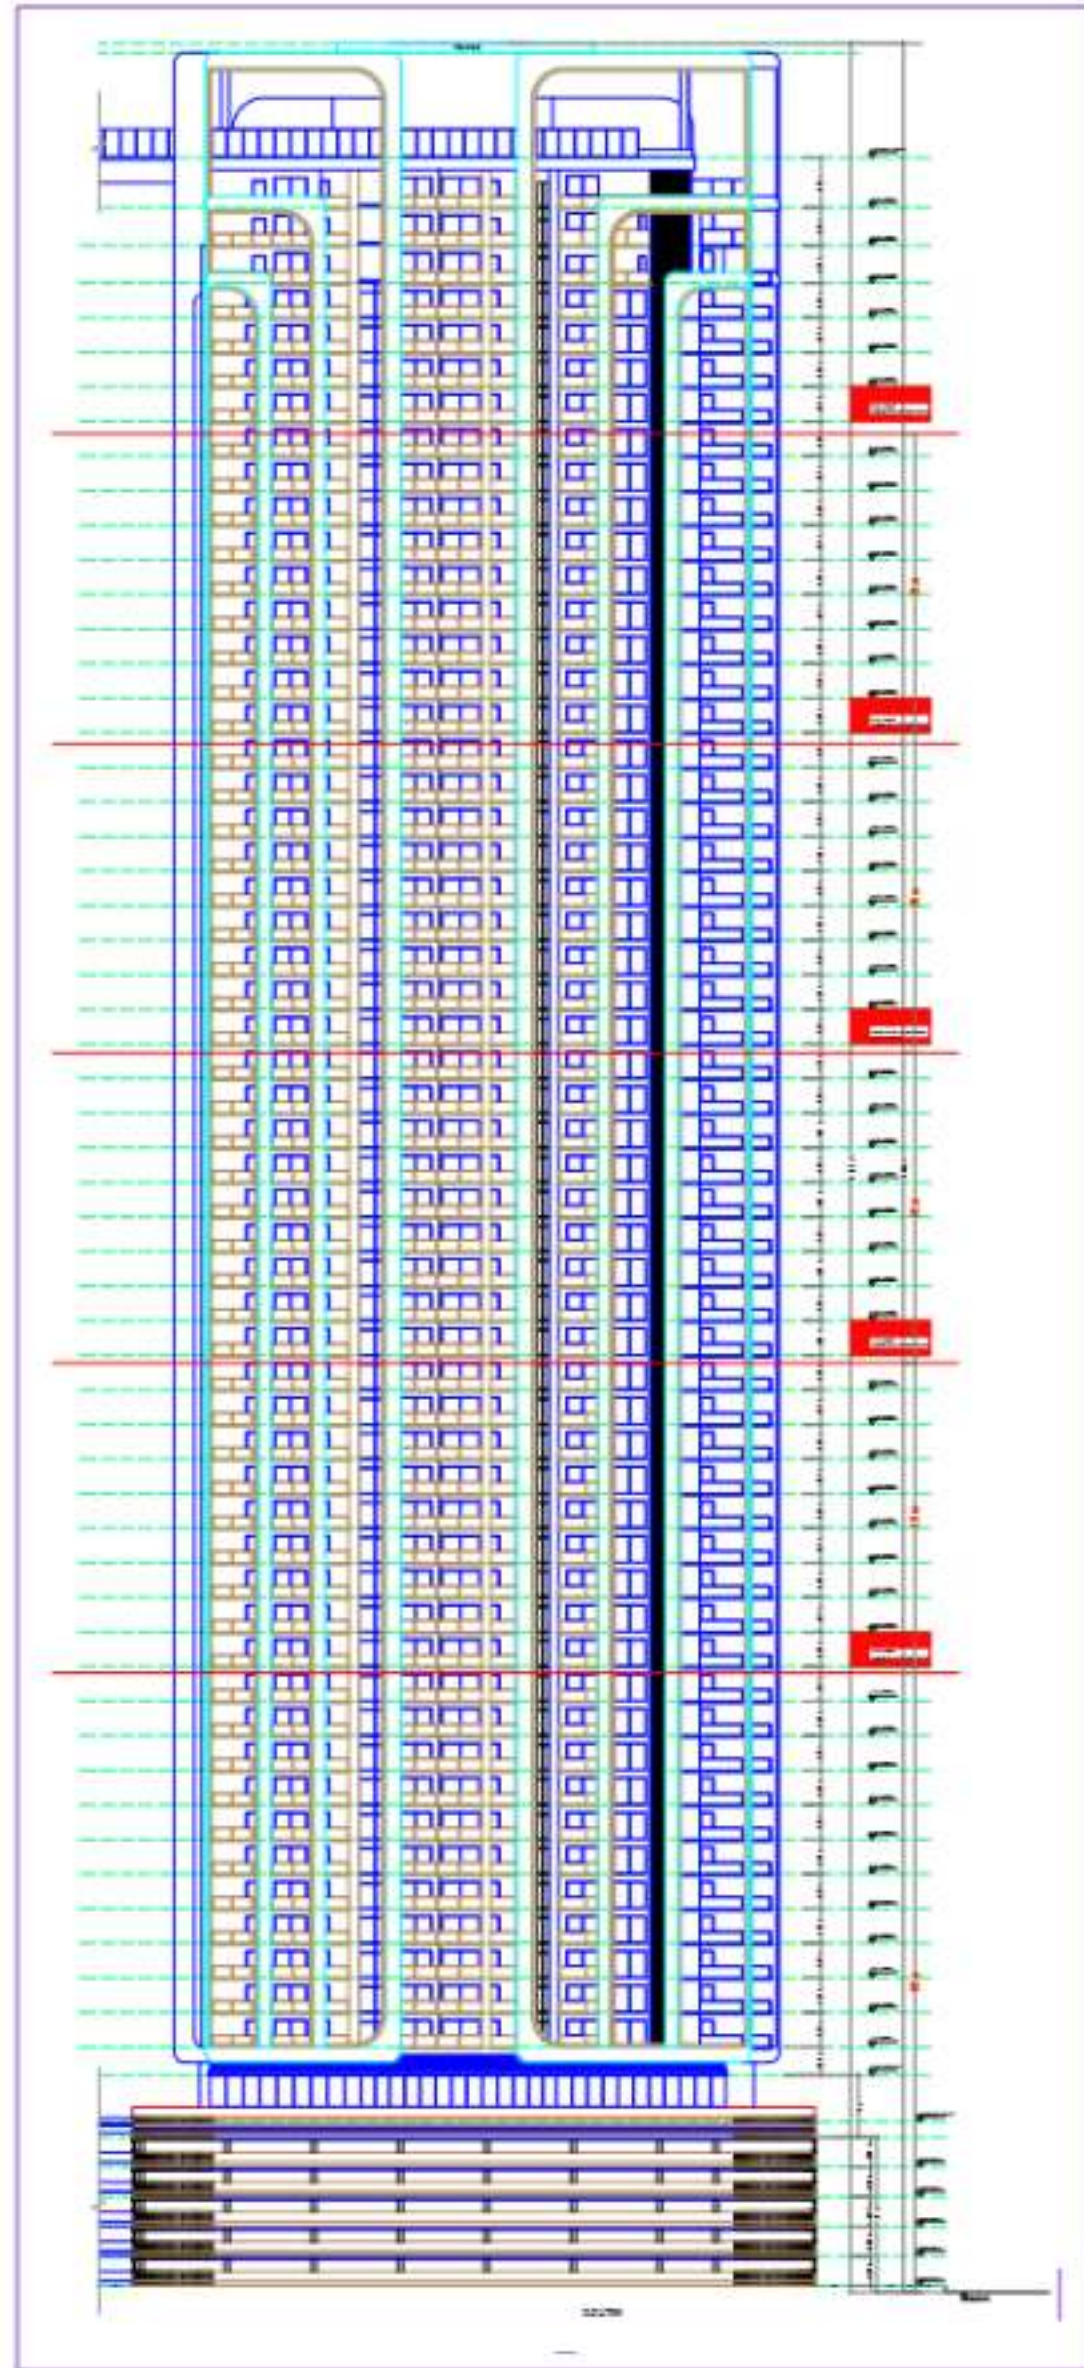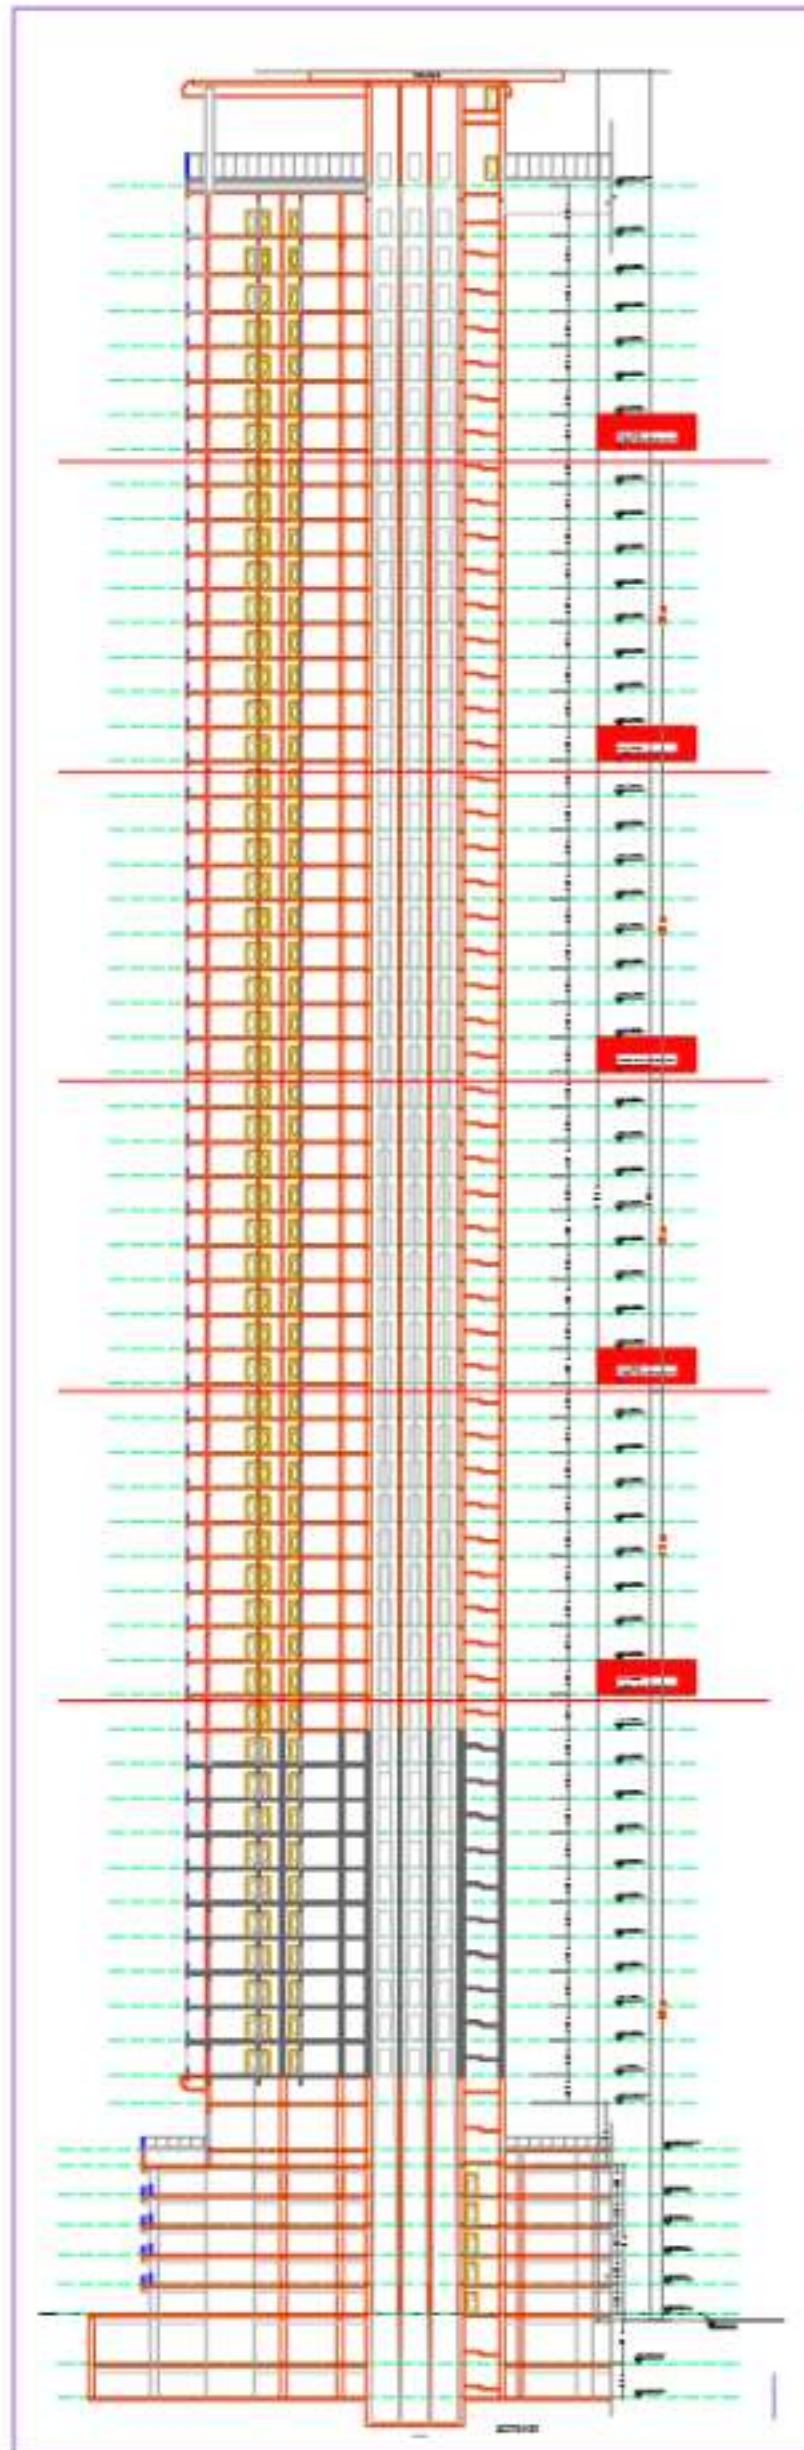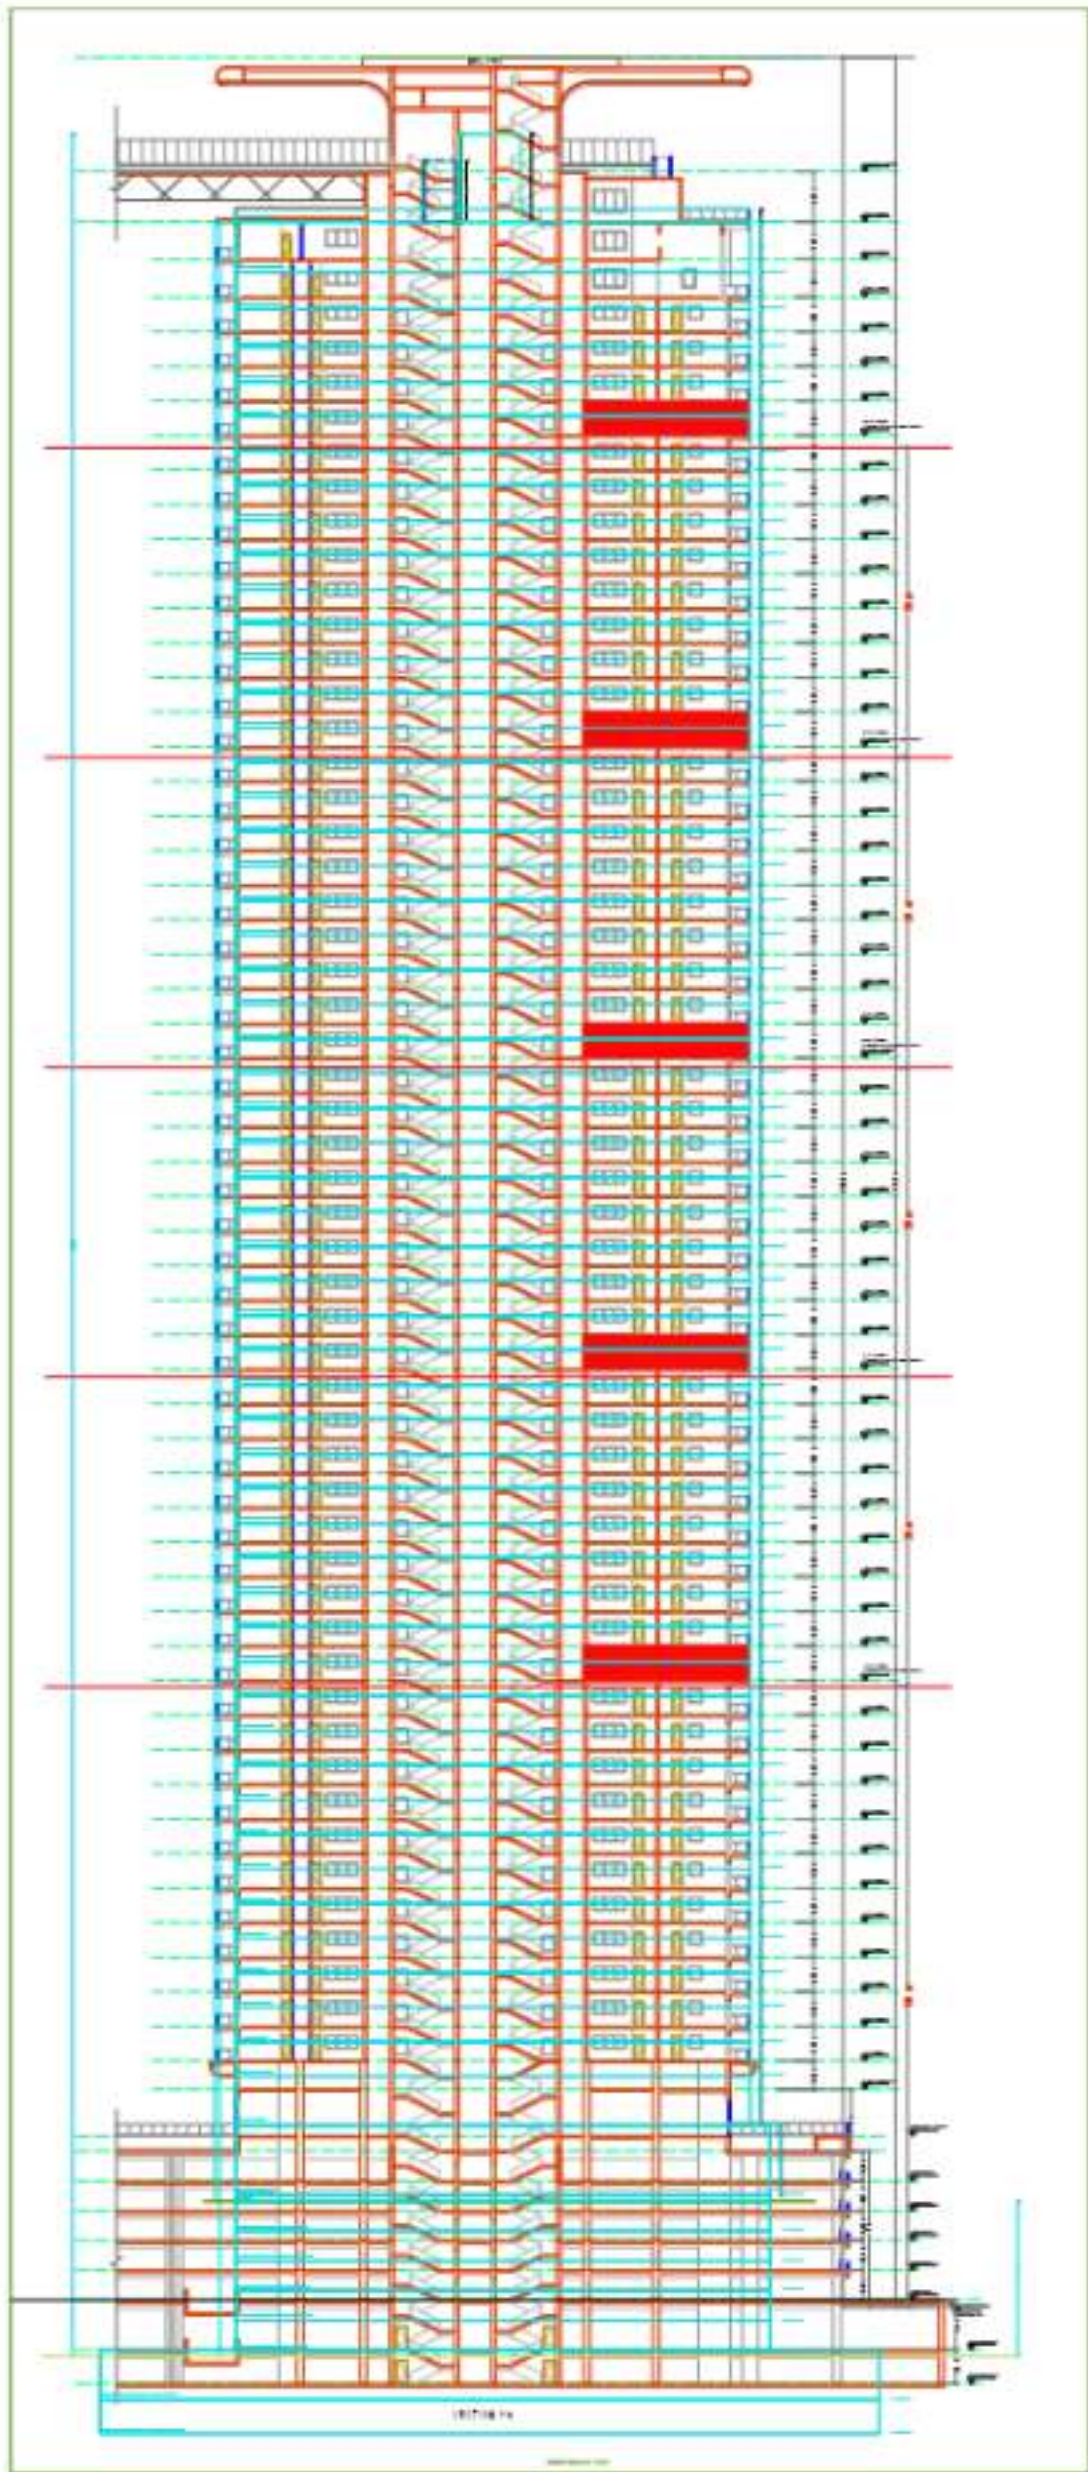





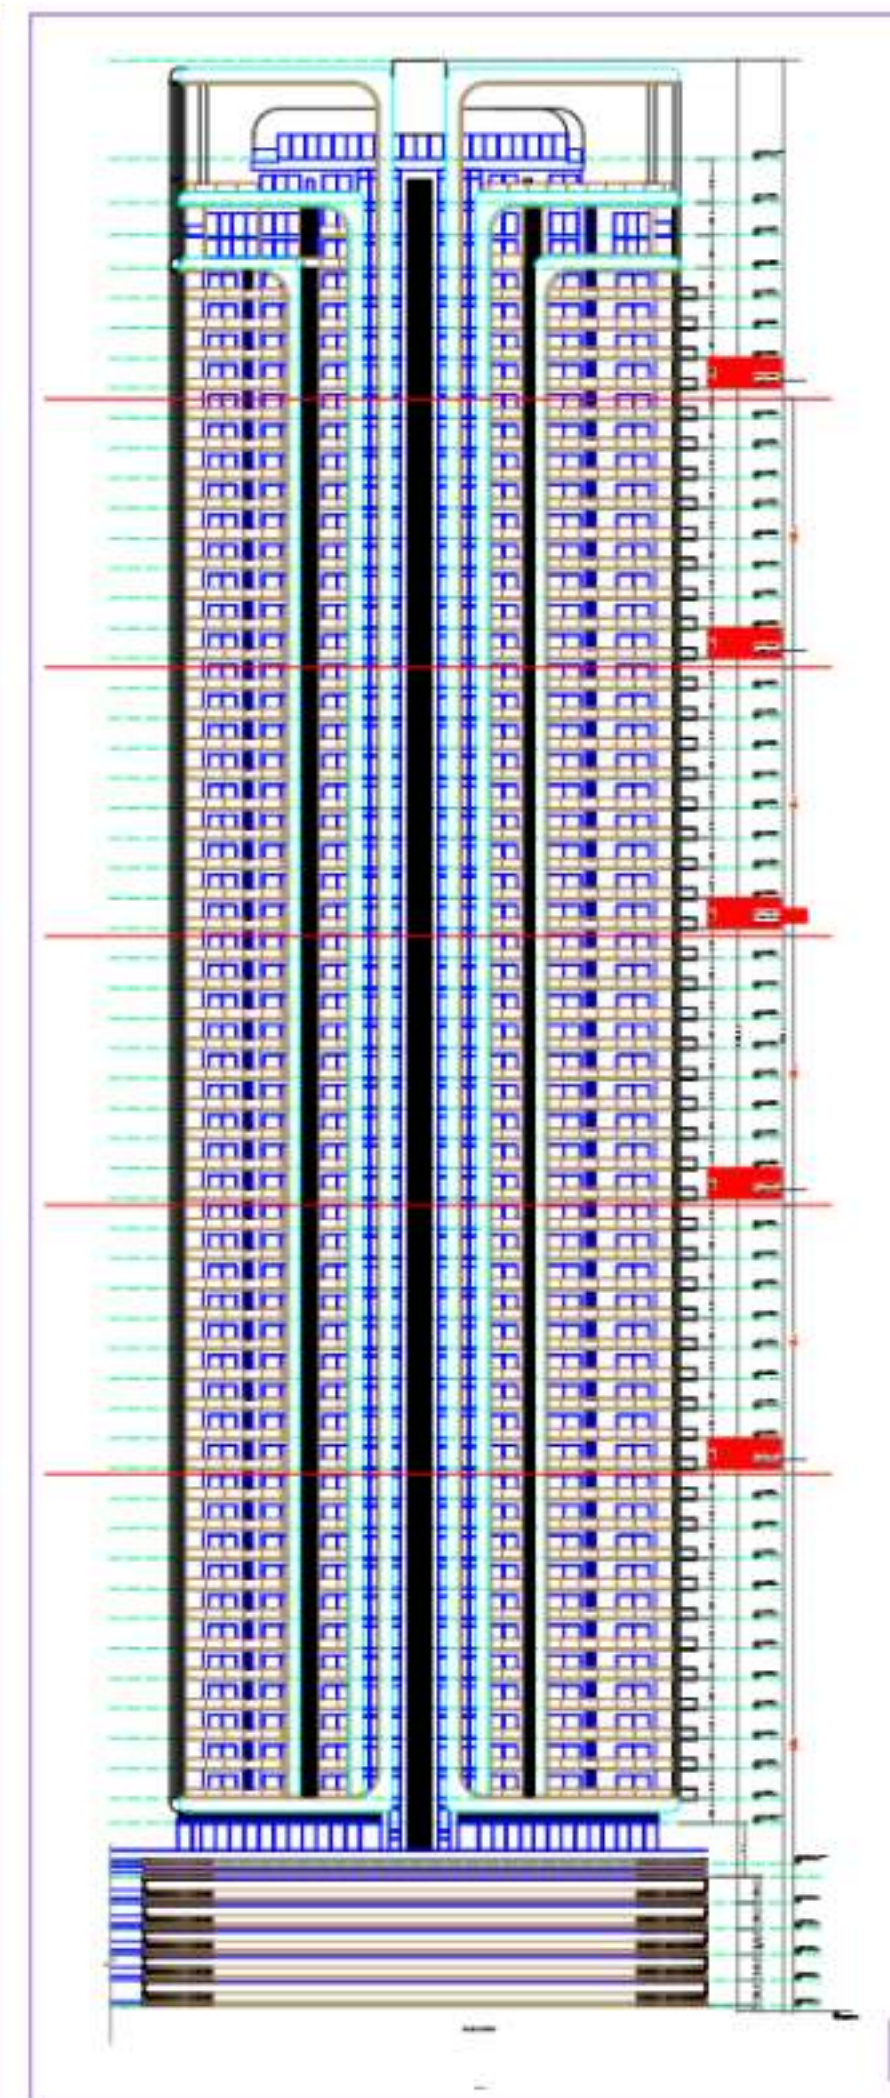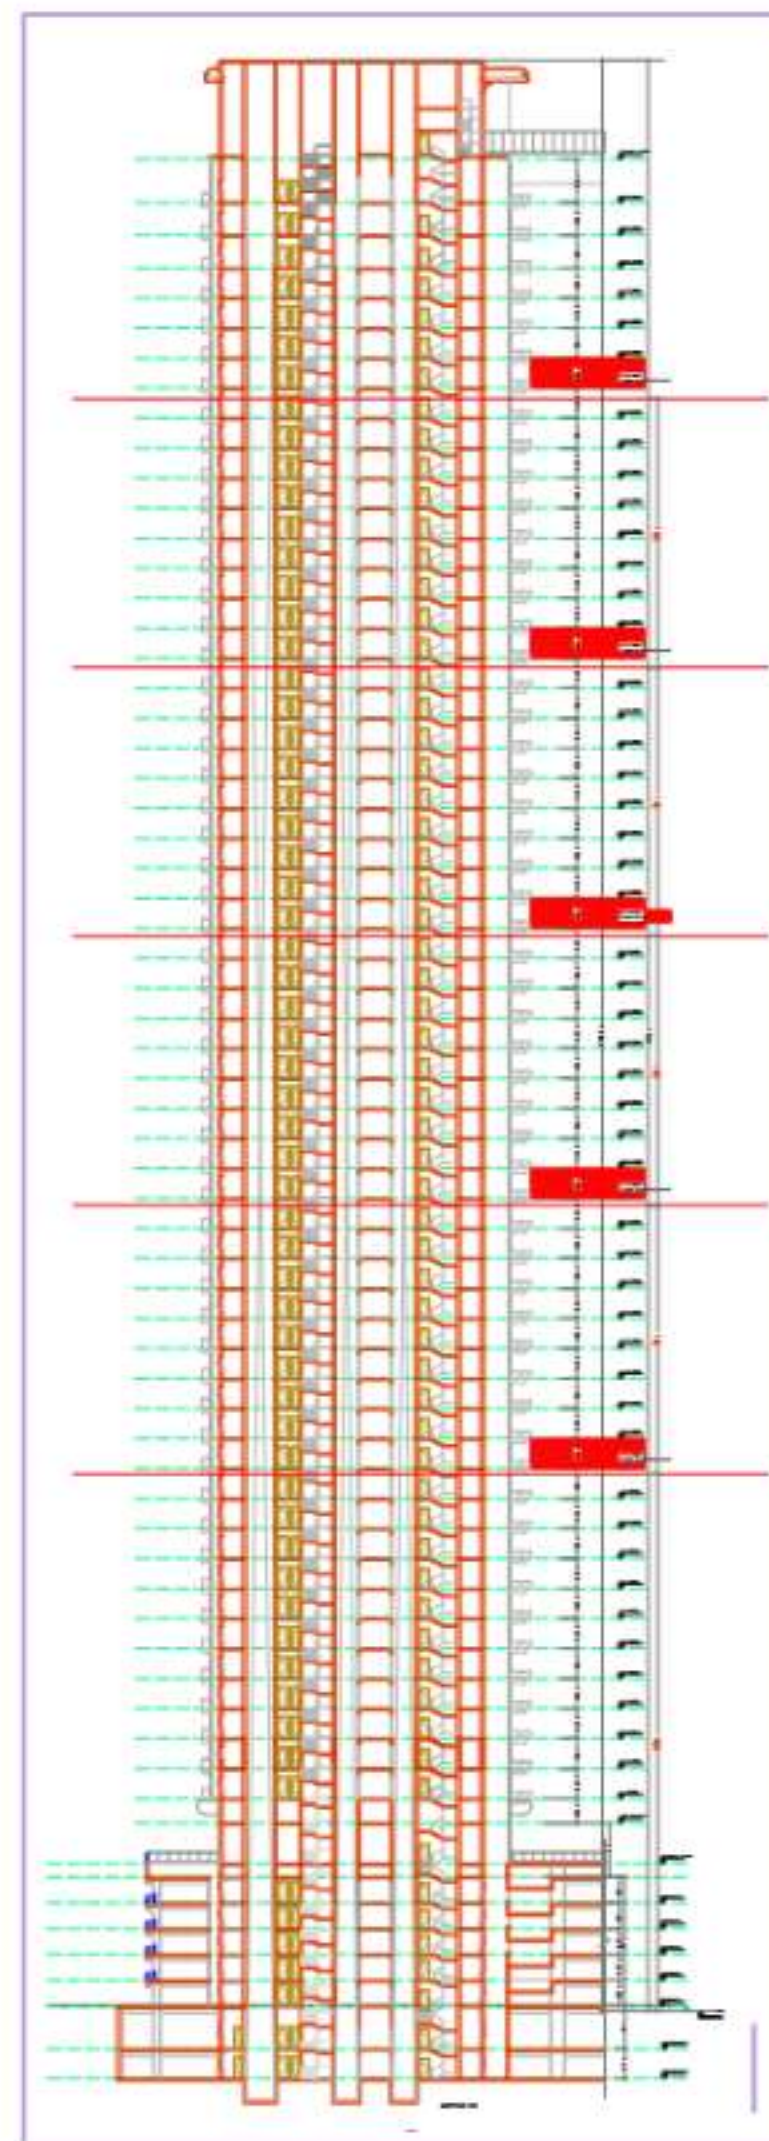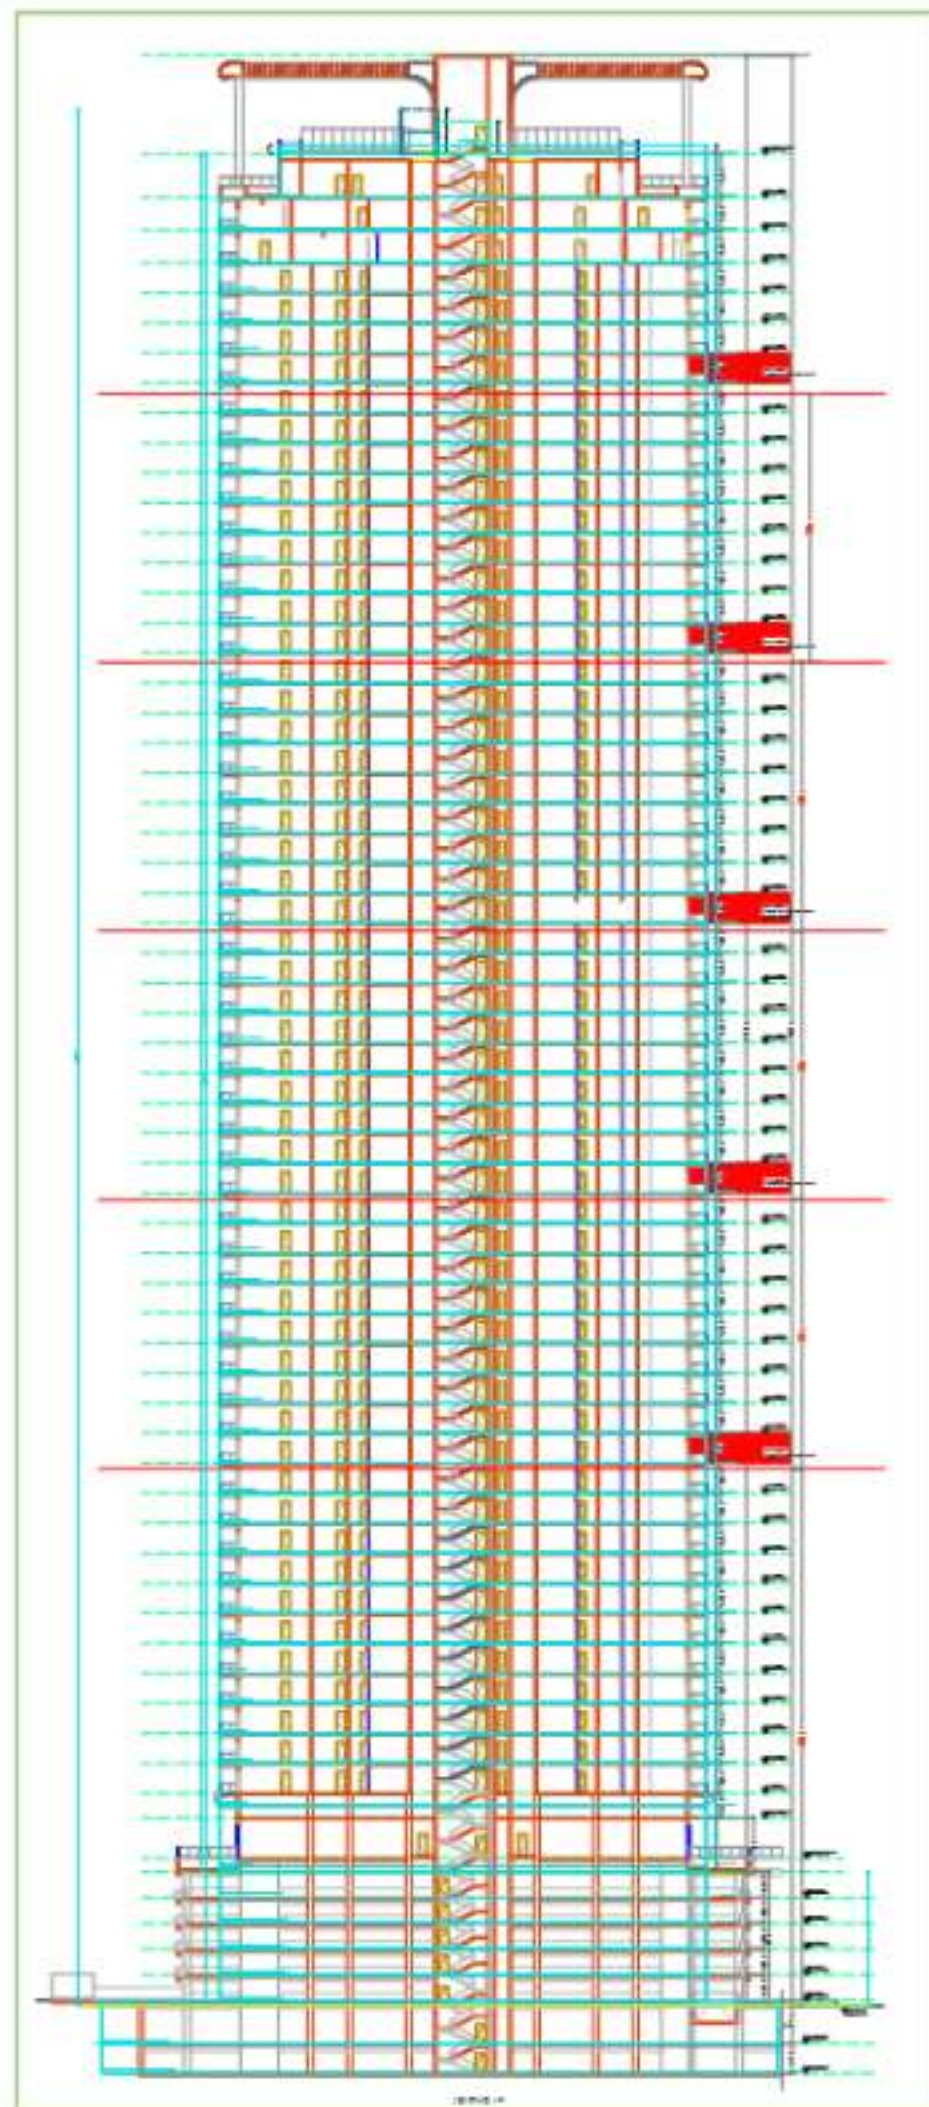

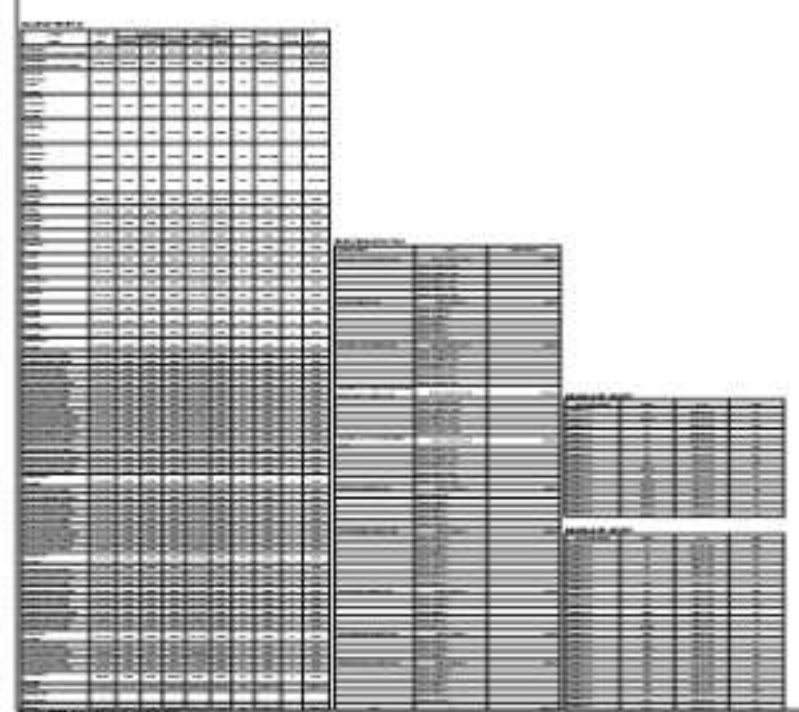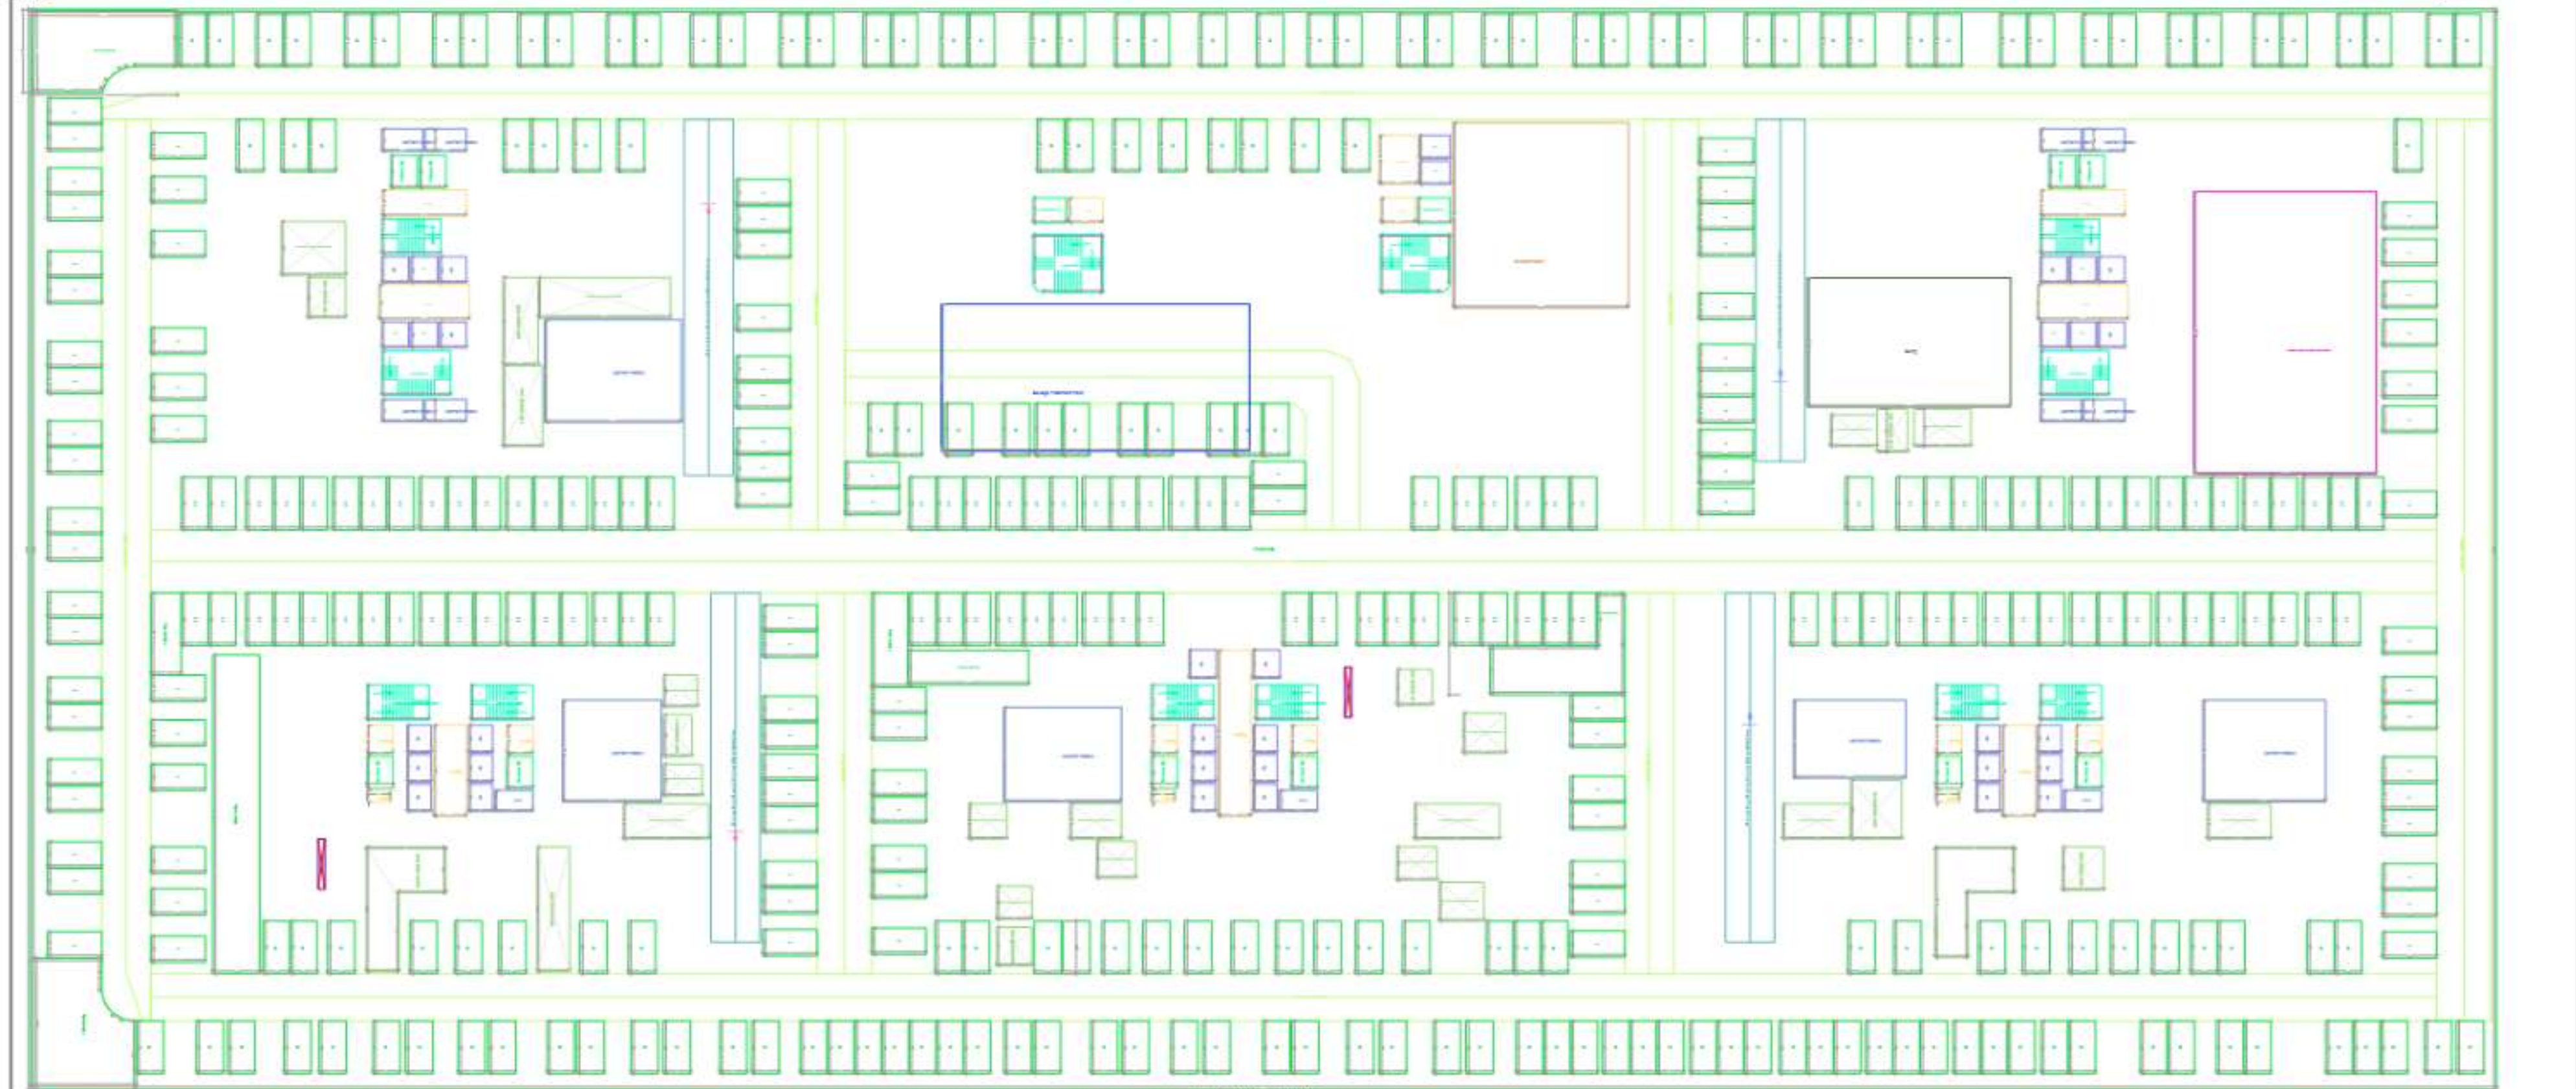


Project Title	PLAN SHOWING THE PROPOSED TOWER AND PODIUM TYPE OF RESIDENTIAL PROJECT BUILDINGS (2 BASEMENTS + 5 PODIUMS + GROUND + 54 UPPER FLOORS), IN PLOT NO. 14, SURVEY NOS. 239 AND 240 IN NEOPOLIS LAYOUT-II SITUATED AT KOKAPET VILLAGE, GANDIPET MANDAL, RANGA REDDY DISTRICT, TELANGANA BELONGING TO: 1) SRI. LAKSHMI NARAYANA GUMMADE S/O. SRI. HANUMANATHA RAO G2) SRI. SHYAM SUNDER REDDY VANGALA S/O. SRI. VANGALA JOGI REDDY 3) SRI. VENKATESWARA RAO VENTRAPRAGADA S/O. LATE VENTRAPRAGADA BAPI RAJU 4) SRI. KARTEESH REDDY MADUGULA S/O. LATE SRI. MADUGULA SUDHAKAR REDDY UNDER DAGPA WITH M/S GHR LAKSHMI URBANBLOCKS INFRA LLP REP BY ITS DESIGNATED PARTNER M. KARTEESH REDDY, S/O. M. SUDHAKAR REDDY
Project Location	KOKAPET VILLAGE, GANDIPET MANDAL, RANGA REDDY DISTRICT, TELANGANA
Project Area	14.00 HECTARES
Project Status	PROPOSED
Project Owner	SRI. LAKSHMI NARAYANA GUMMADE S/O. SRI. HANUMANATHA RAO G2) SRI. SHYAM SUNDER REDDY VANGALA S/O. SRI. VANGALA JOGI REDDY 3) SRI. VENKATESWARA RAO VENTRAPRAGADA S/O. LATE VENTRAPRAGADA BAPI RAJU 4) SRI. KARTEESH REDDY MADUGULA S/O. LATE SRI. MADUGULA SUDHAKAR REDDY UNDER DAGPA WITH M/S GHR LAKSHMI URBANBLOCKS INFRA LLP REP BY ITS DESIGNATED PARTNER M. KARTEESH REDDY, S/O. M. SUDHAKAR REDDY
Project Architect	M. KARTEESH REDDY, S/O. M. SUDHAKAR REDDY
Project Engineer	M. KARTEESH REDDY, S/O. M. SUDHAKAR REDDY
Project Designer	M. KARTEESH REDDY, S/O. M. SUDHAKAR REDDY
Project Consultant	M. KARTEESH REDDY, S/O. M. SUDHAKAR REDDY
Project Date	2024-01-01
Project Version	1.0

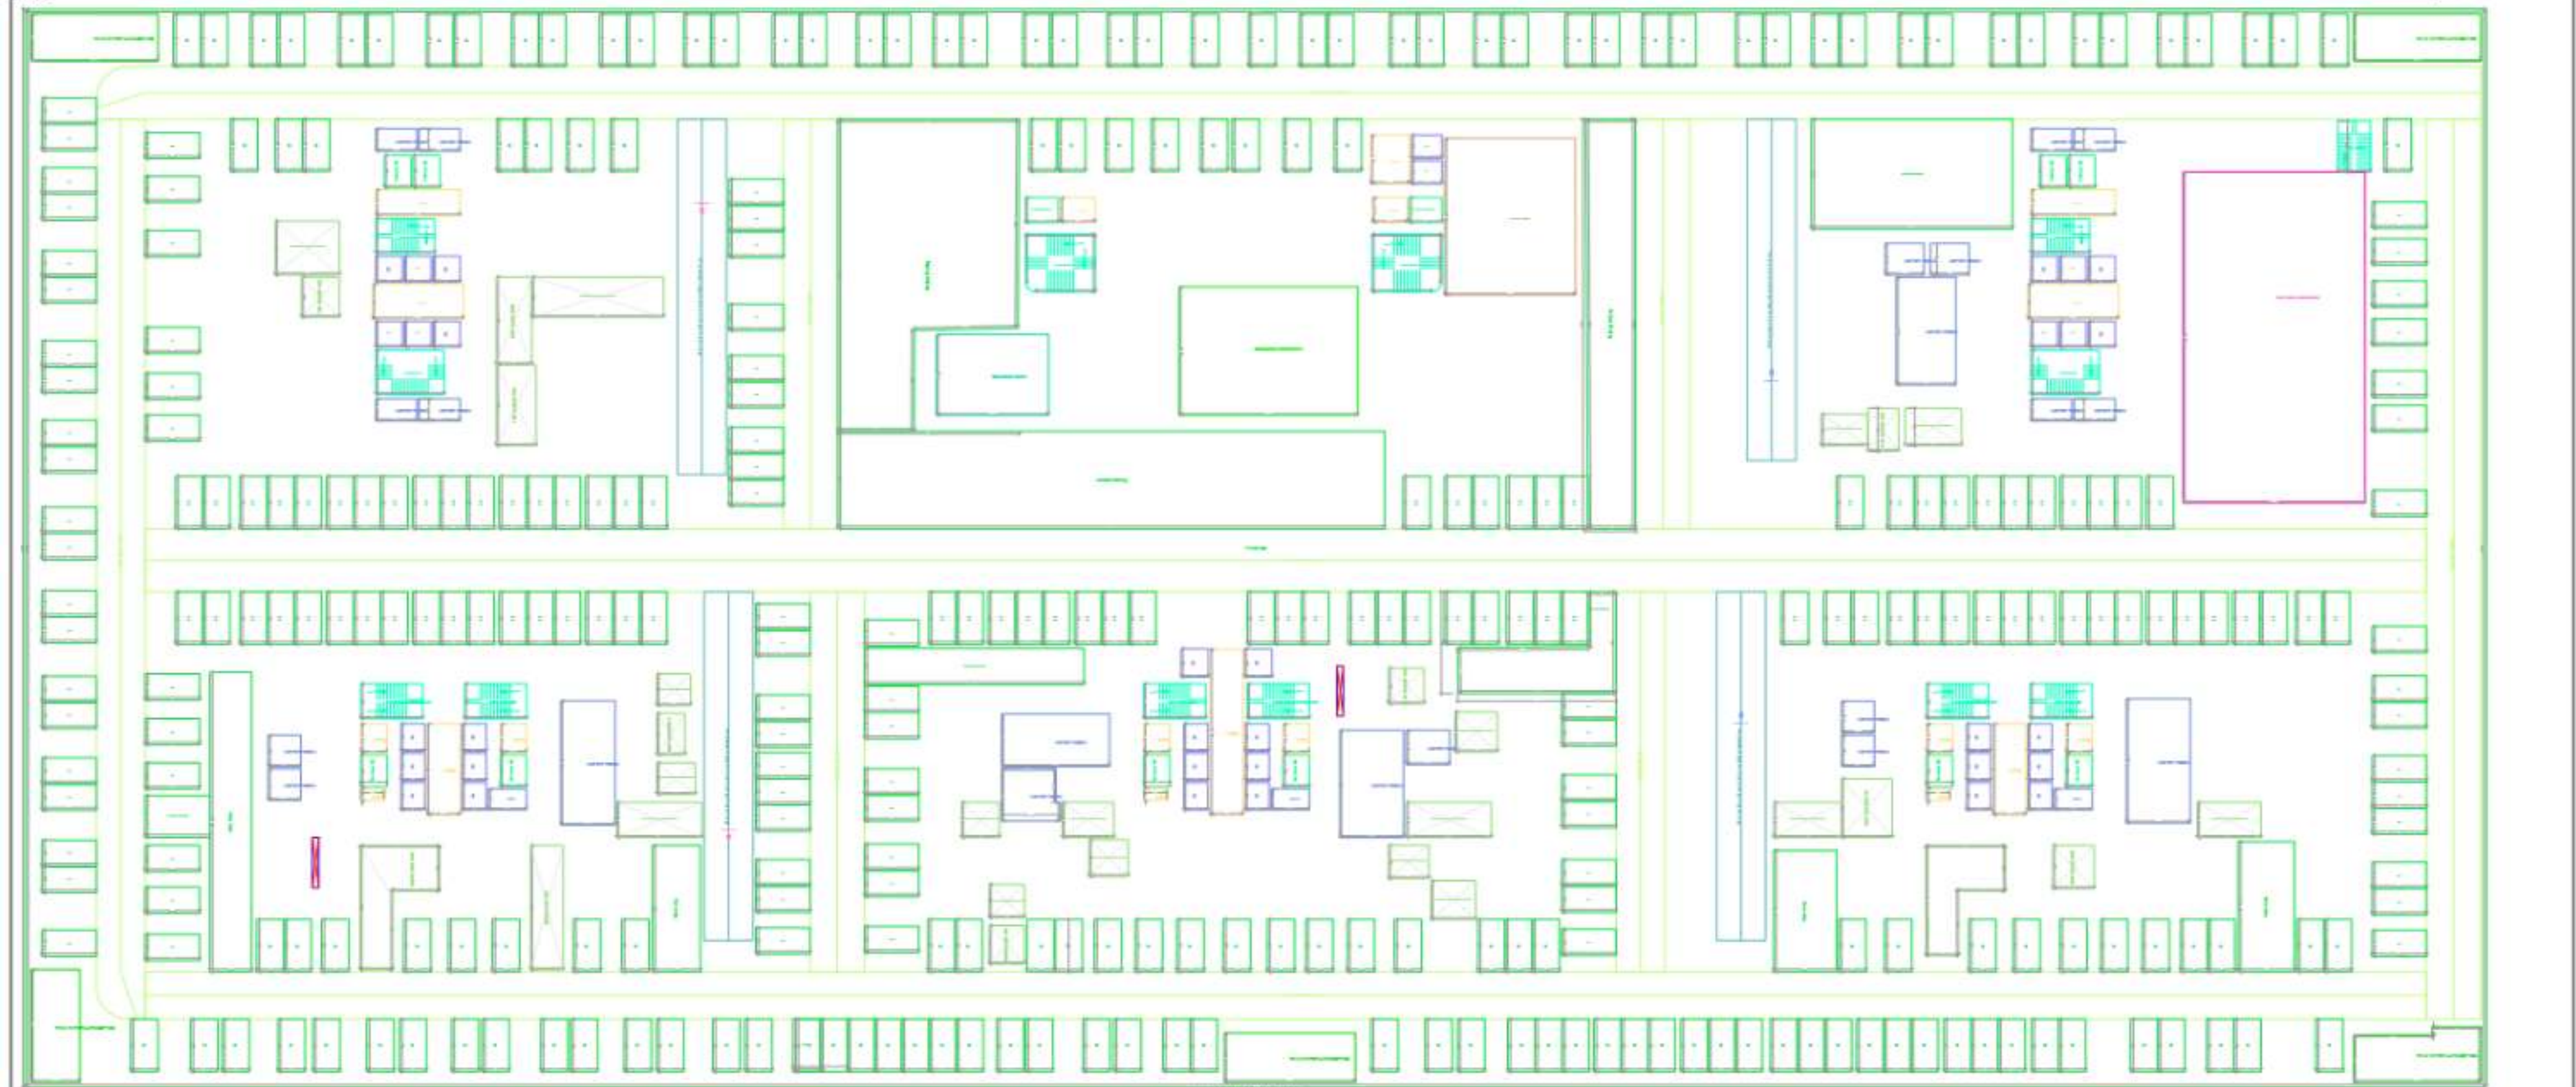

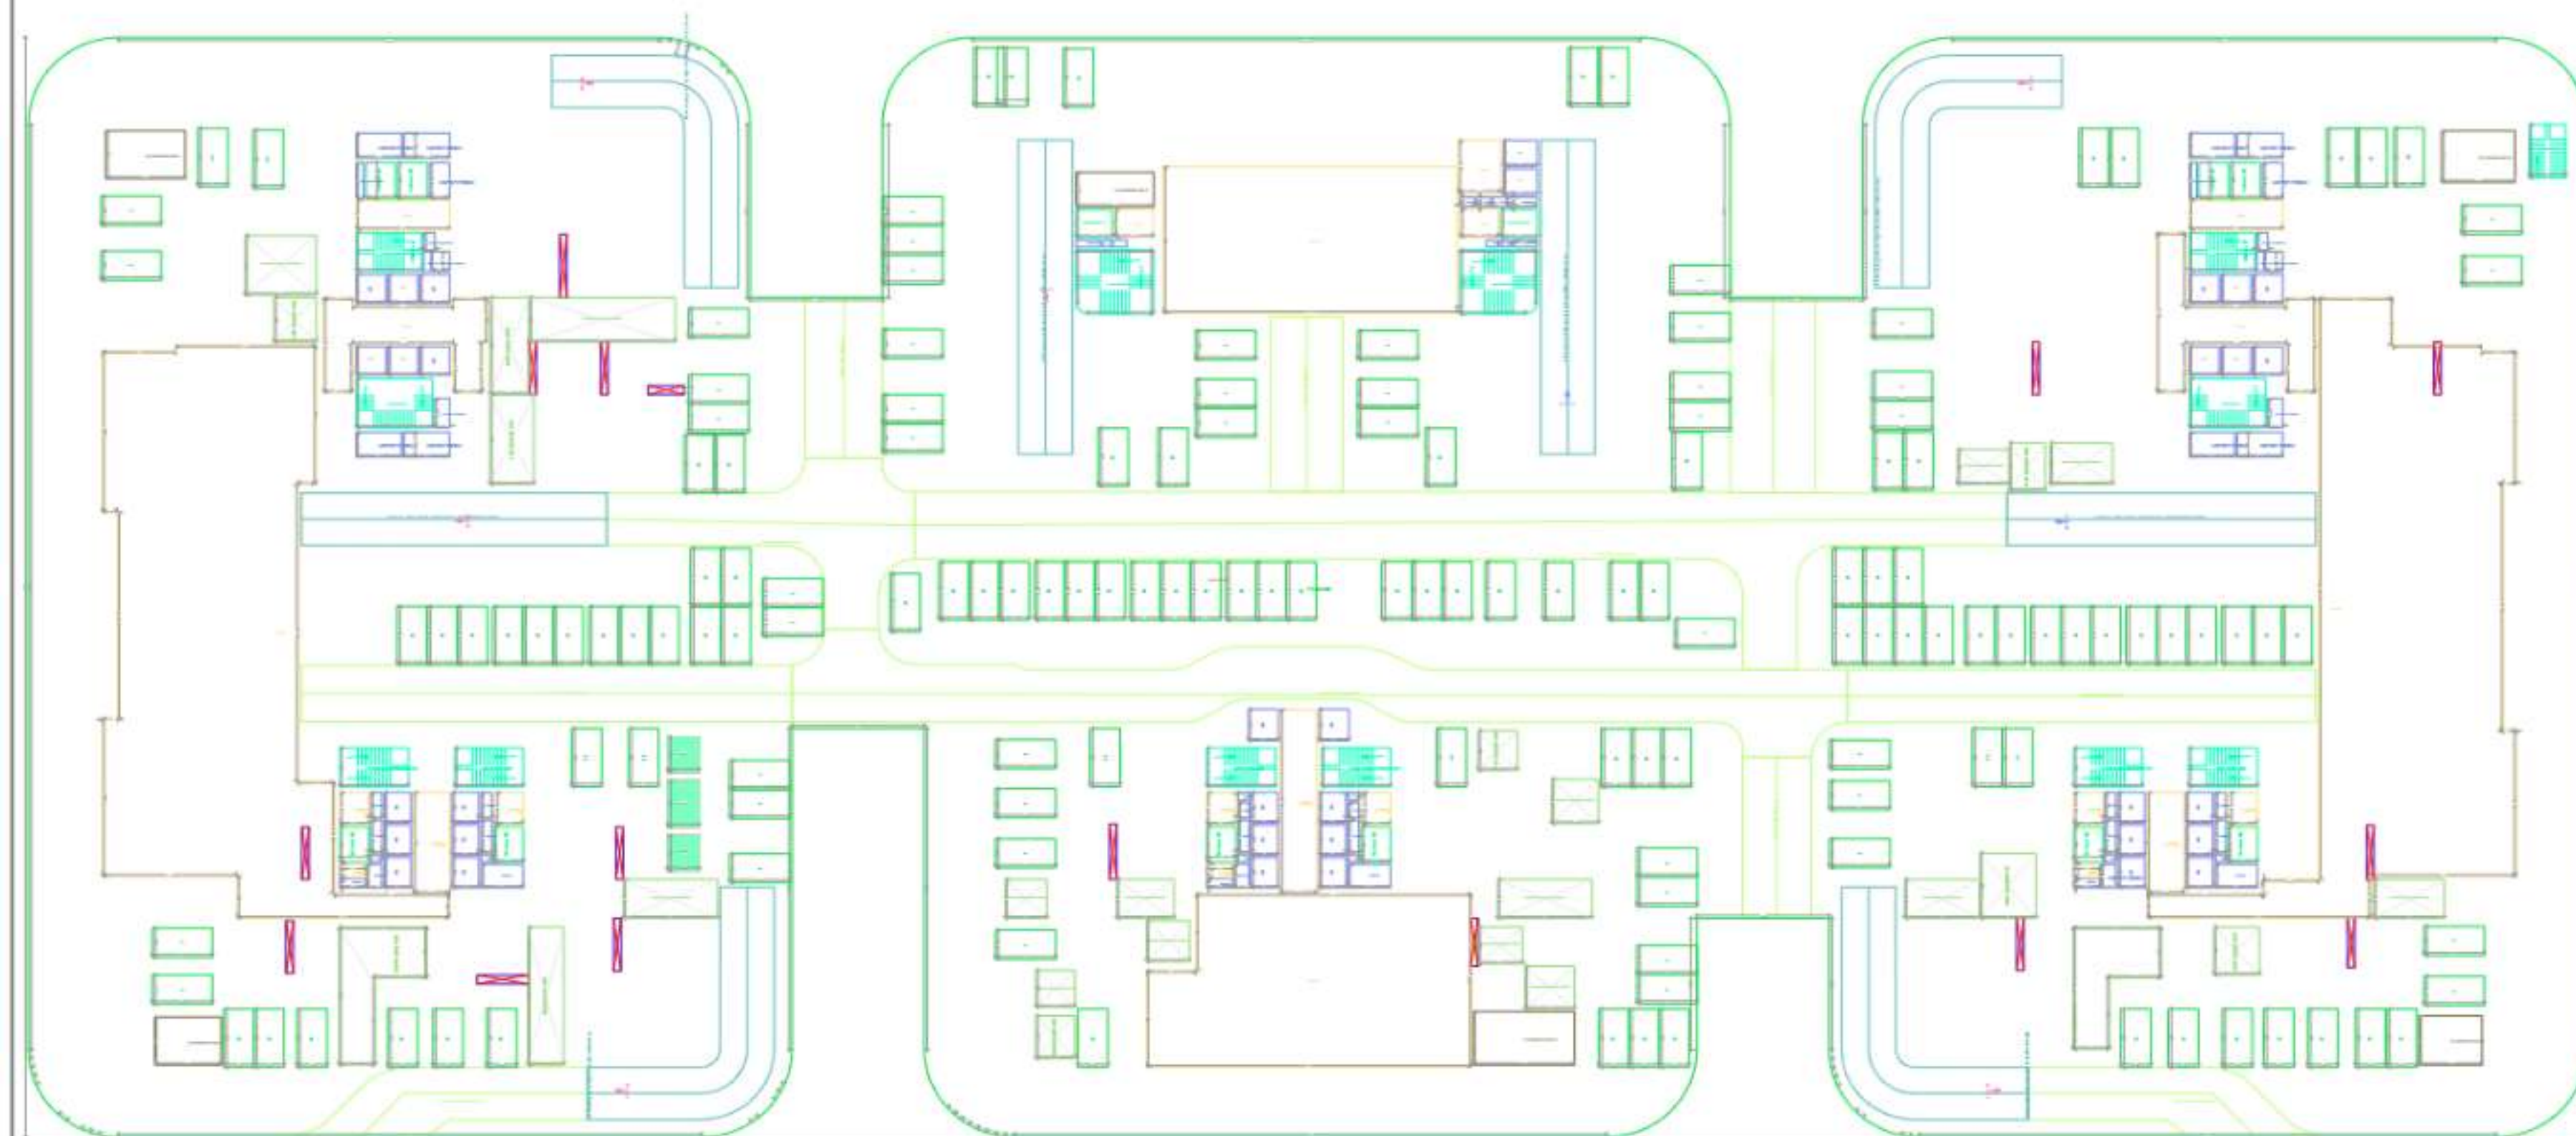


PODIUM STRUCTURE FLOOR PLAN
Scale: 1:50


Project Title	PLAN SHOWING THE PROPOSED TOWER AND PODIUM TYPE OF RESIDENTIAL PROJECT BUILDINGS (BASEMENTS- 5 PODIUMS - GROUND-54 UPPER FLOORS), IN PLOT NO. 14, SURVEY NOS.239 AND 240 IN NEOPOLIS LAYOUT-II SITUATED AT KOKAPET VILLAGE, GANDIPET MANDAL, RANGA REDDY DISTRICT, TELANGANA BELONGING TO:1)Sri. LAKSHMI NARAYANA GUMMADI S/o. Sri. HANUMANTHA RAO.G2)Sri. SHYAM SUNDER REDDY VANGALA S/o. Sri. VANGALA JOGI REDDY3)Sri. VENKATESWARA RAO VENTRAPRAGADA S/o. Late VENTRAPRAGADA BAPI RAJU4)Sri. KARTEESH REDDY MADGULA S/o. Late Sri. MADUGULA SUDHAKAR REDDY UNDER DAGPA WITH M/S GHR LAKSHMI URBANBLOCKS INFRA LLP PREP BY ITS DESIGNATED PARTNER M. KARTEESH REDDY, S/O. M. SUDHAKAR REDDY
Project Location	KOKAPET VILLAGE, GANDIPET MANDAL, RANGA REDDY DISTRICT, TELANGANA
Project No.	14
Survey No.	239 AND 240
Scale	1:50
Prepared By	M. KARTEESH REDDY, S/O. M. SUDHAKAR REDDY
Checked By	
Approved By	
Date	

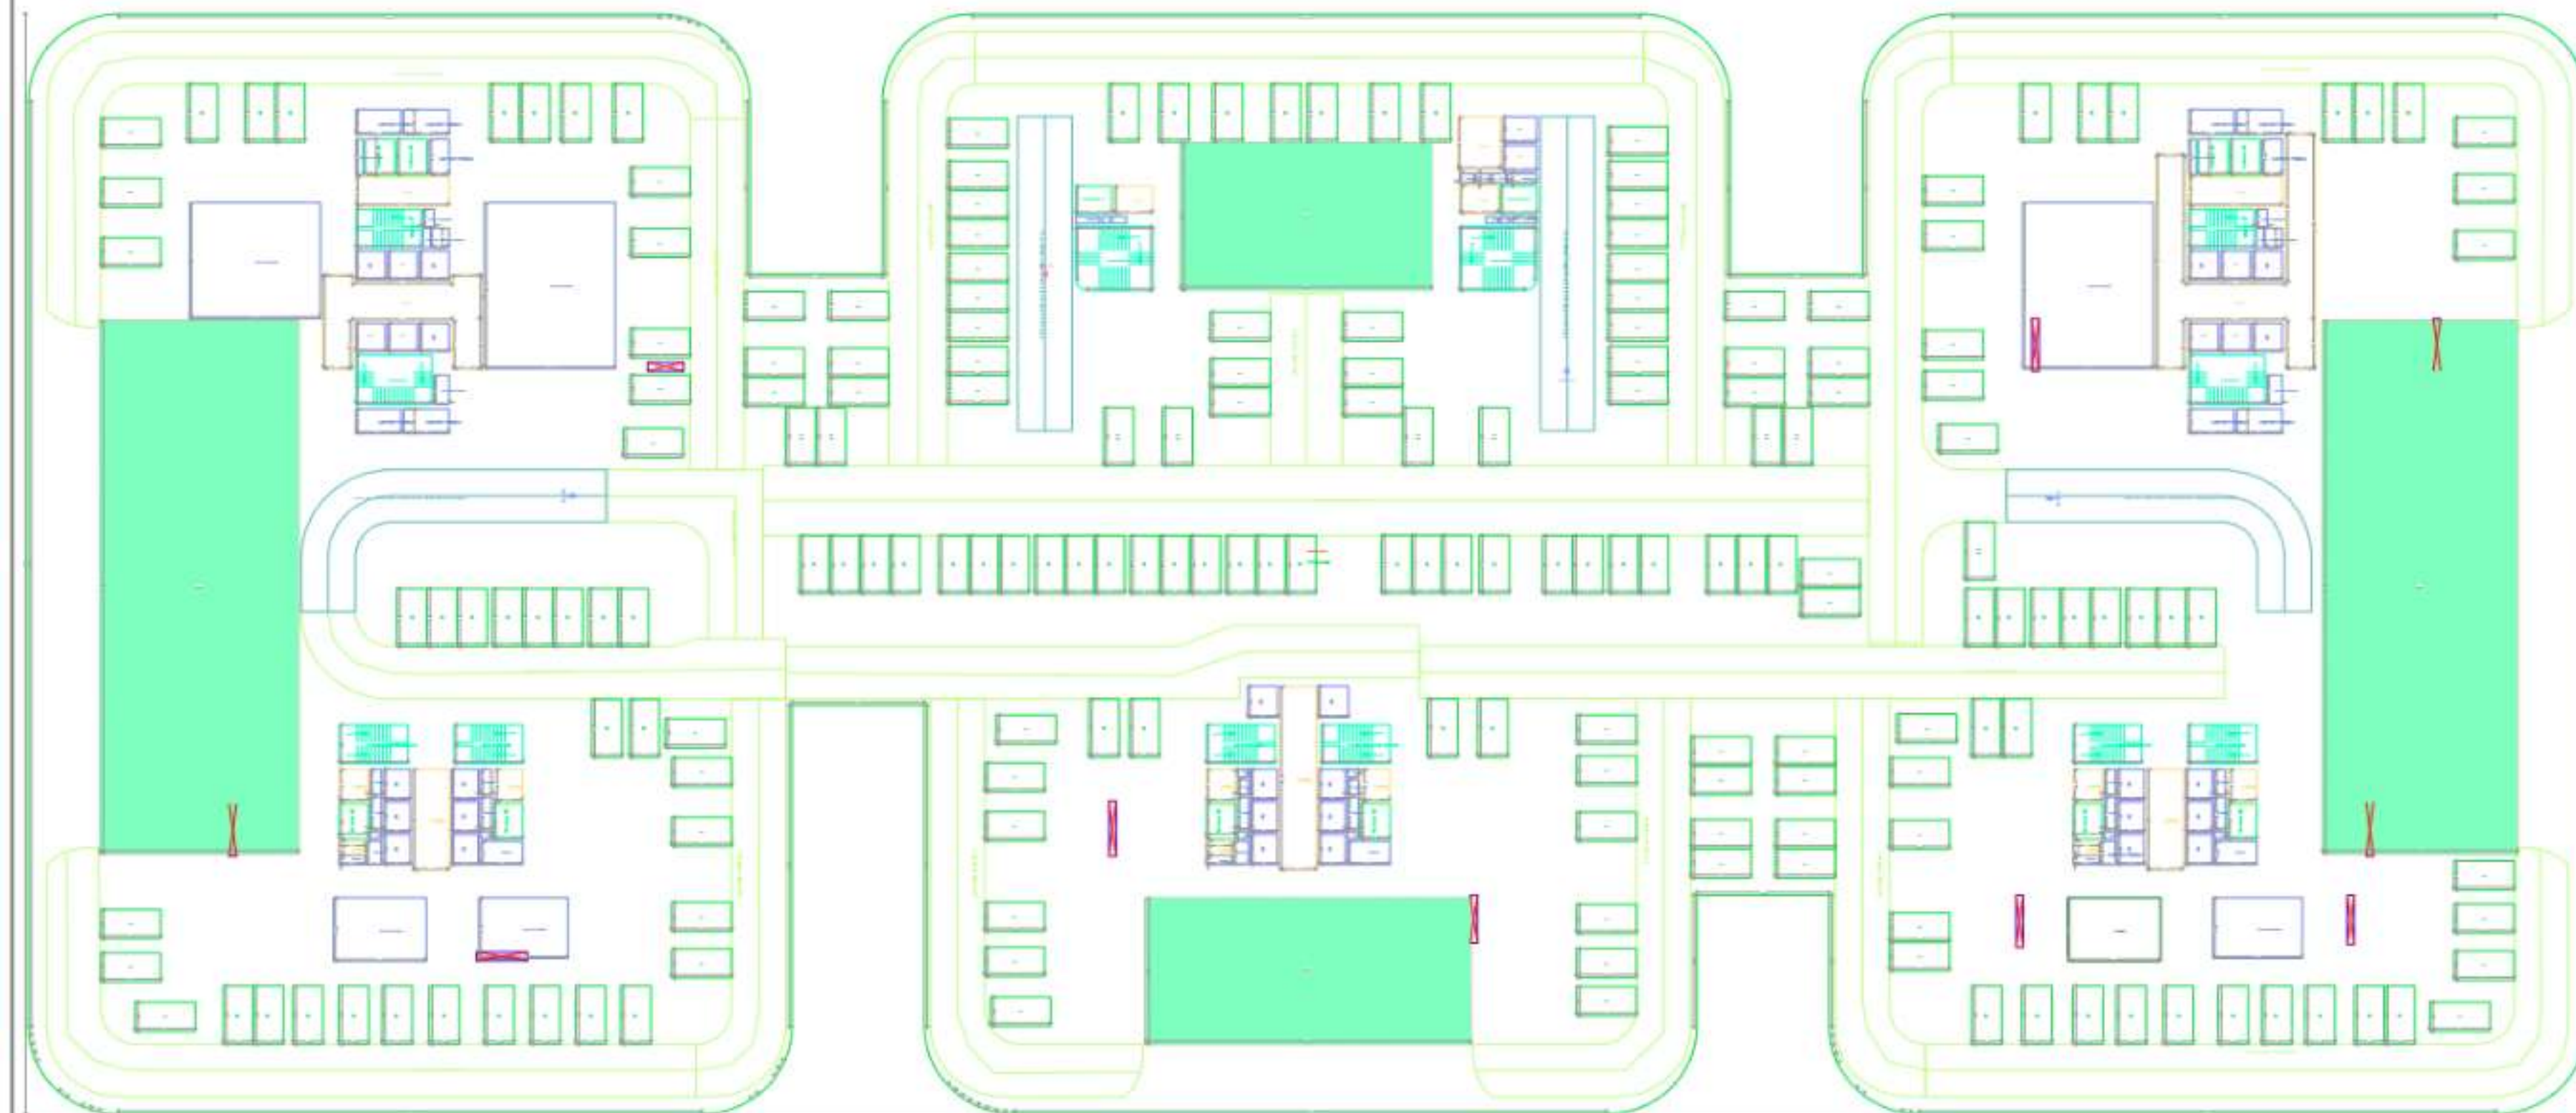

● 2019年10月10日（星期三）

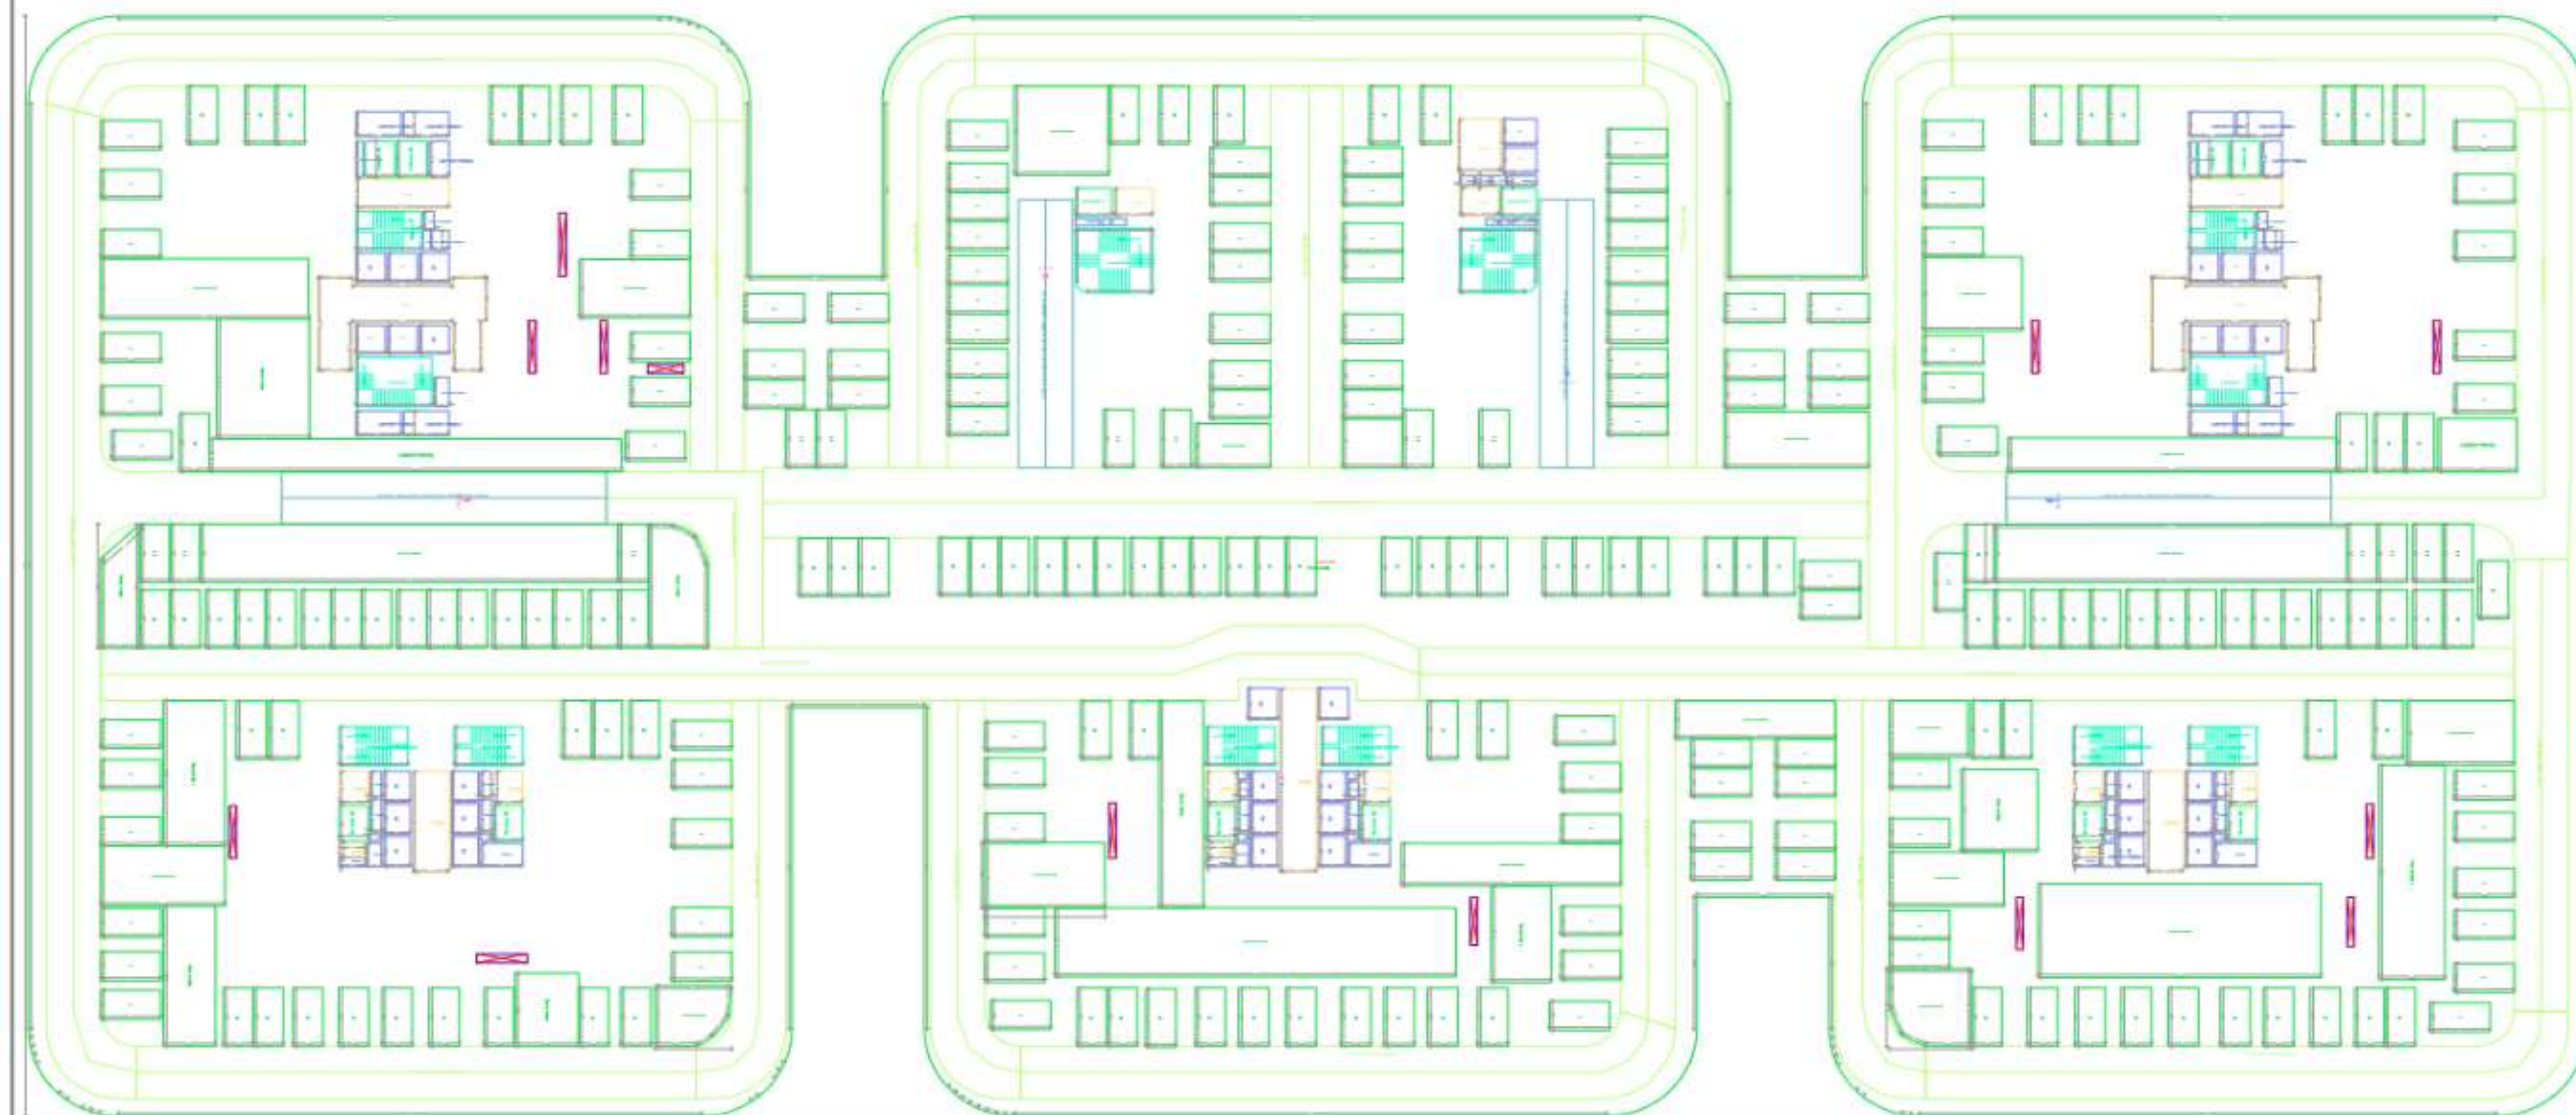


제출기간: 2024년 12월 1일부터 2025년 1월 31일까지

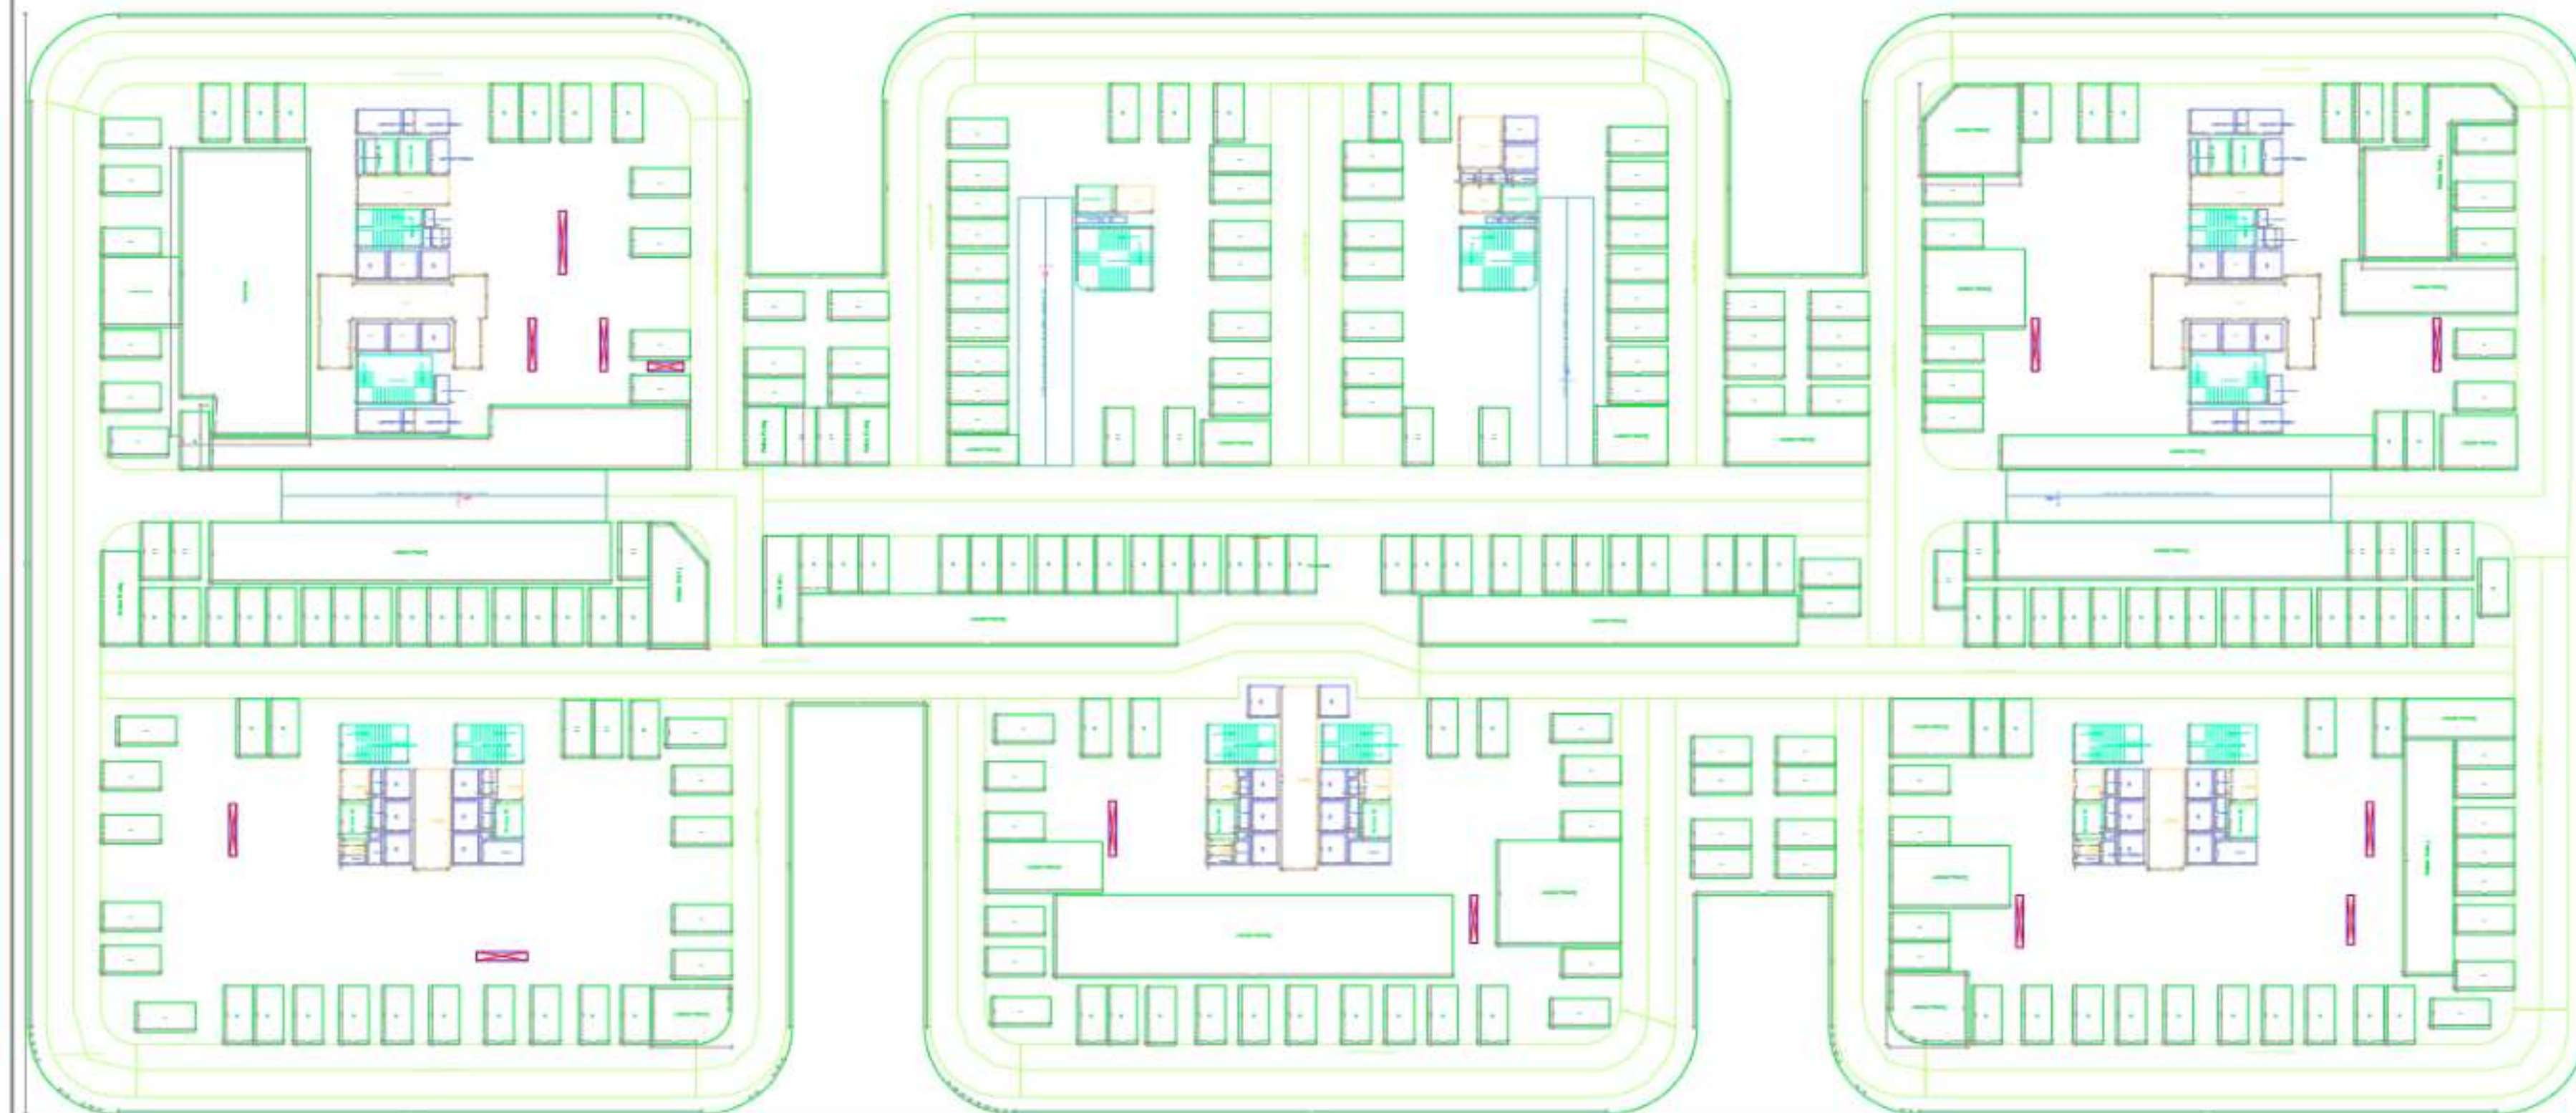


NEOPOLIS LAYOUT-II
BLOCK - 14




Project Title	PLAN SHOWING THE PROPOSED TOWER AND PODIUM TYPE OF RESIDENTIAL PROJECT BUILDINGS (2BASEMENTS+ 5 PODIUMS + GROUND+54 UPPER FLOORS), IN PLOT NO. 14, SURVEY NOS.239 AND 240 IN NEOPOLIS LAYOUT-II SITUATED AT KOKAPET VILLAGE, GANDIPET MANDAL, RANGA REDDY DISTRICT, TELANGANA BELONGING TO:1)SH. LAKSHMI NARAYANA GUMMADI S/o. SH. HANUMANTHA RAO.G2)SH. SHYAM SUNDER REDDY VANGALA S/o. SH. VANGALA JOGI REDDY3)SH. VENKATESWARA RAO VENTRAPRAGADA S/o. Late VENTRAPRAGADA BAPI RAJU4)SH. KARTEESH REDDY MADGULA S/o. Late SH. MADUGULA SUDHAKAR REDDYUNDER DAGPA WITHM/S GHR LAKSHMI URBANBLOCKS INFRA LLPREP BY ITS DESIGNATED PARTNERM. KARTEESH REDDY, S/O. M. SUDHAKAR REDDY
Project No.	
Scale	
Drawn By	
Checked By	
Approved By	
Date	

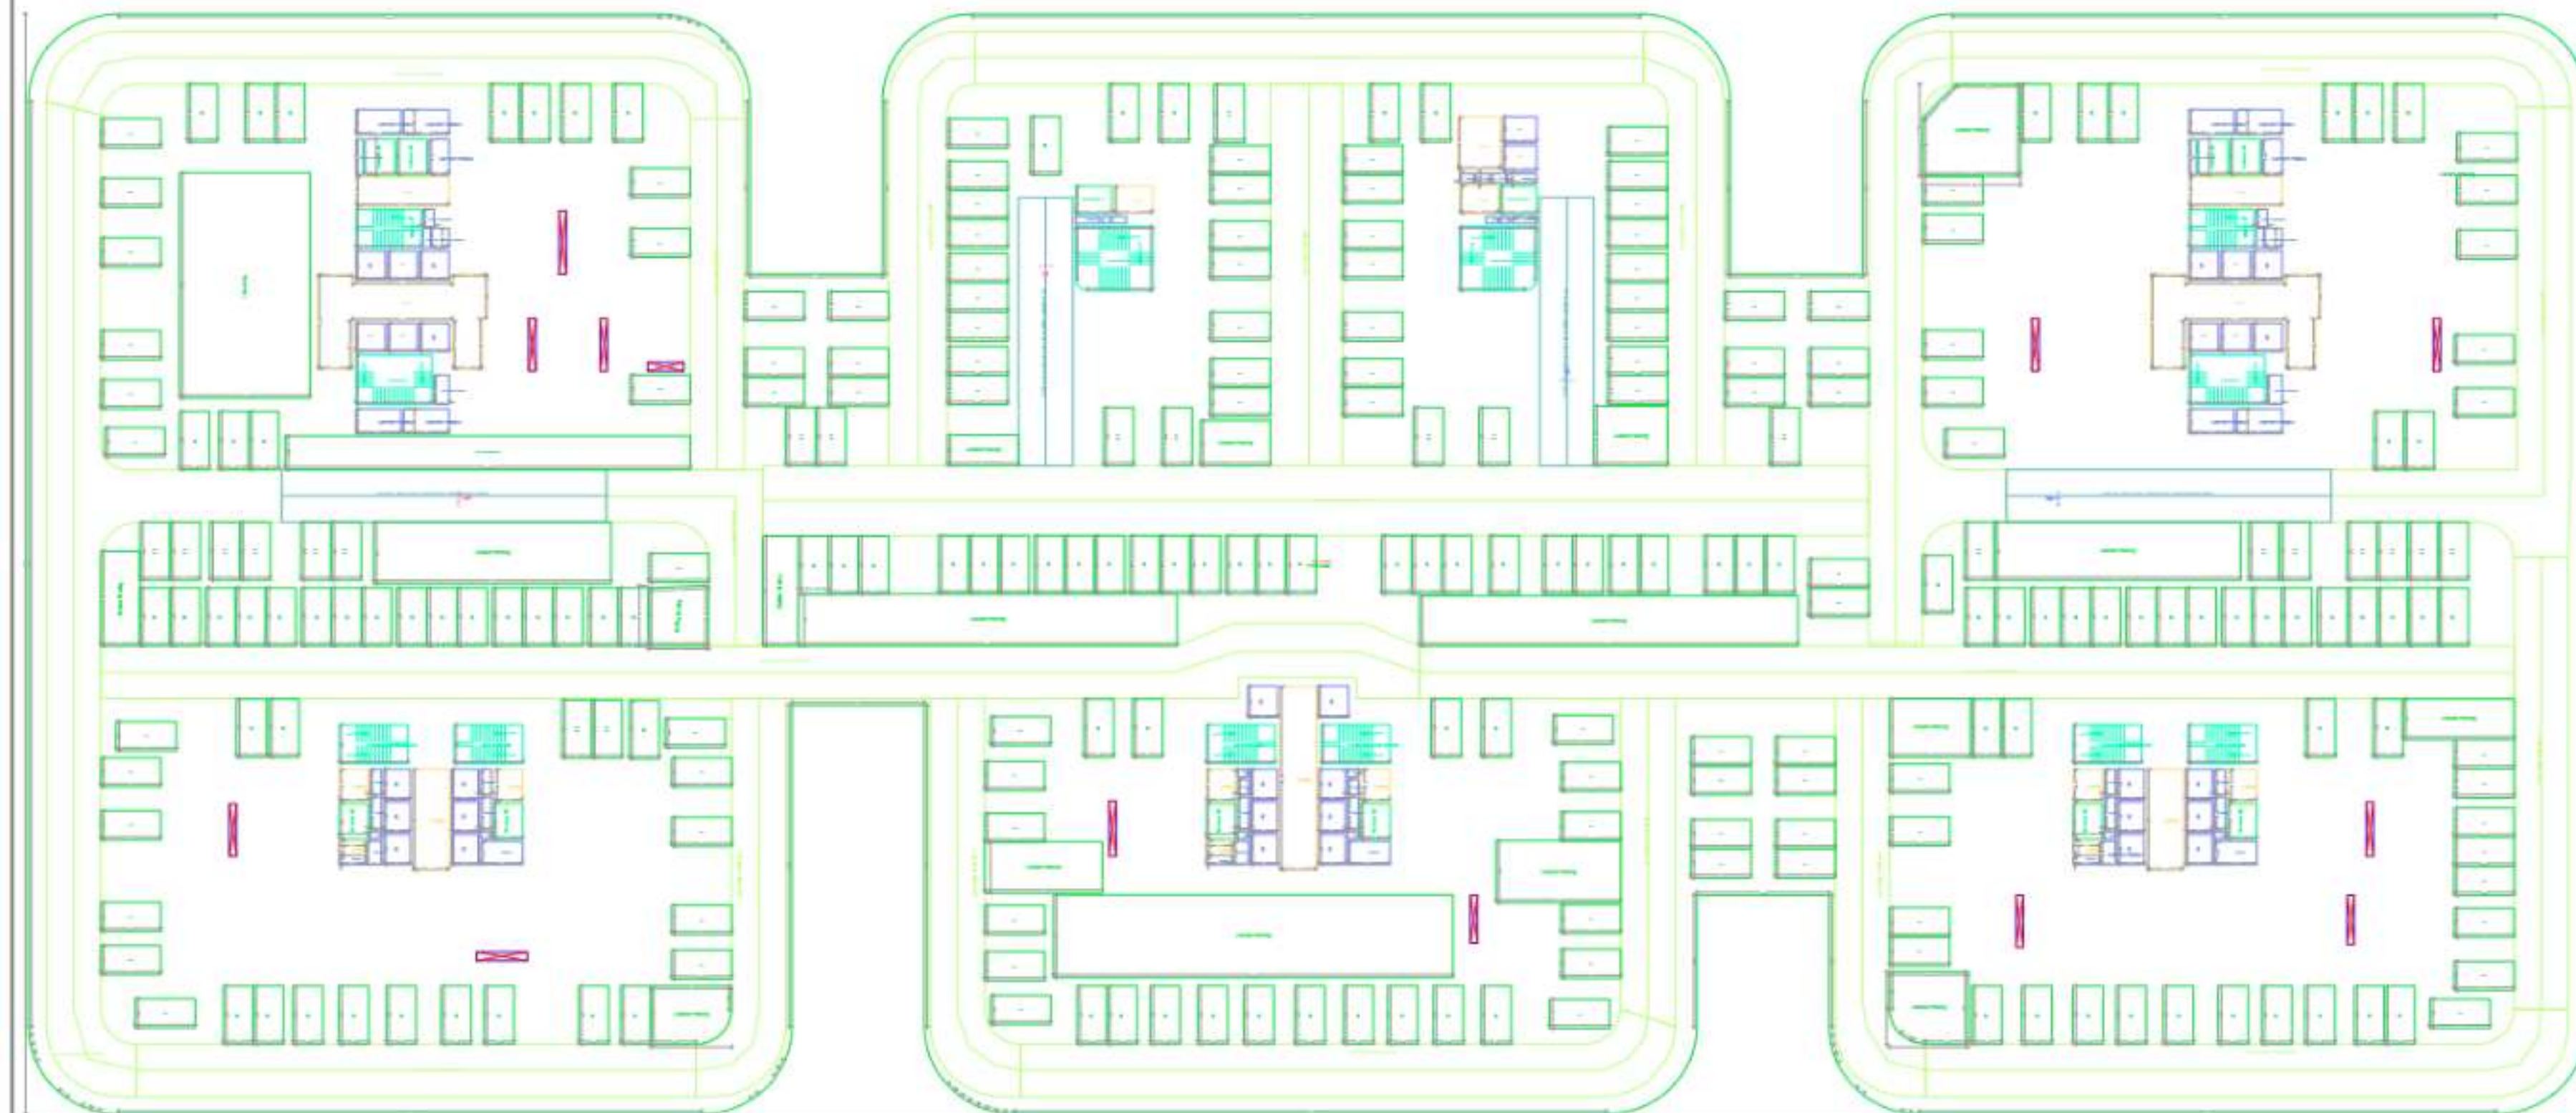



NEOPOLIS LAYOUT-II
Block - 14

Project Title	PLAN SHOWING THE PROPOSED TOWER AND PODIUM TYPE OF RESIDENTIAL PROJECT BUILDINGS (2BASEMENTS- 5 PODIUMS - GROUND-54 UPPER FLOORS), IN PLOT NO. 14, SURVEY NOS.239 AND 240 IN NEOPOLIS LAYOUT-II SITUATED AT KOKAPET VILLAGE, GANDIPET MANDAL, RANGA REDDY DISTRICT, TELANGANA BELONGING TO:1)SH. LAKSHMI NARAYANA GUMMADI S/o. SH. HANUMANTHA RAO.G2)SH. SHYAM SUNDER REDDY VANGALA S/o. SH. VANGALA JOGI REDDY3)SH. VENKATESWARA RAO VENTRAPRAGADA S/o. Late VENTRAPRAGADA BAPI RAJU4)SH. KARTEESH REDDY MADGULA S/o. Late SH. MADUGULA SUDHAKAR REDDYUNDER DAGPA WITHM/S GHR LAKSHMI URBANBLOCKS INFRA LLPREP BY ITS DESIGNATED PARTNERM. KARTEESH REDDY, S/O. M. SUDHAKAR REDDY
Project Location	KOKAPET VILLAGE, GANDIPET MANDAL, RANGA REDDY DISTRICT, TELANGANA
Project No.	14
Survey No.	239 AND 240
Block No.	14
Scale	1:1000
Drawn By	ARCHITECT
Checked By	ARCHITECT
Approved By	ARCHITECT
Date	2024-01-01

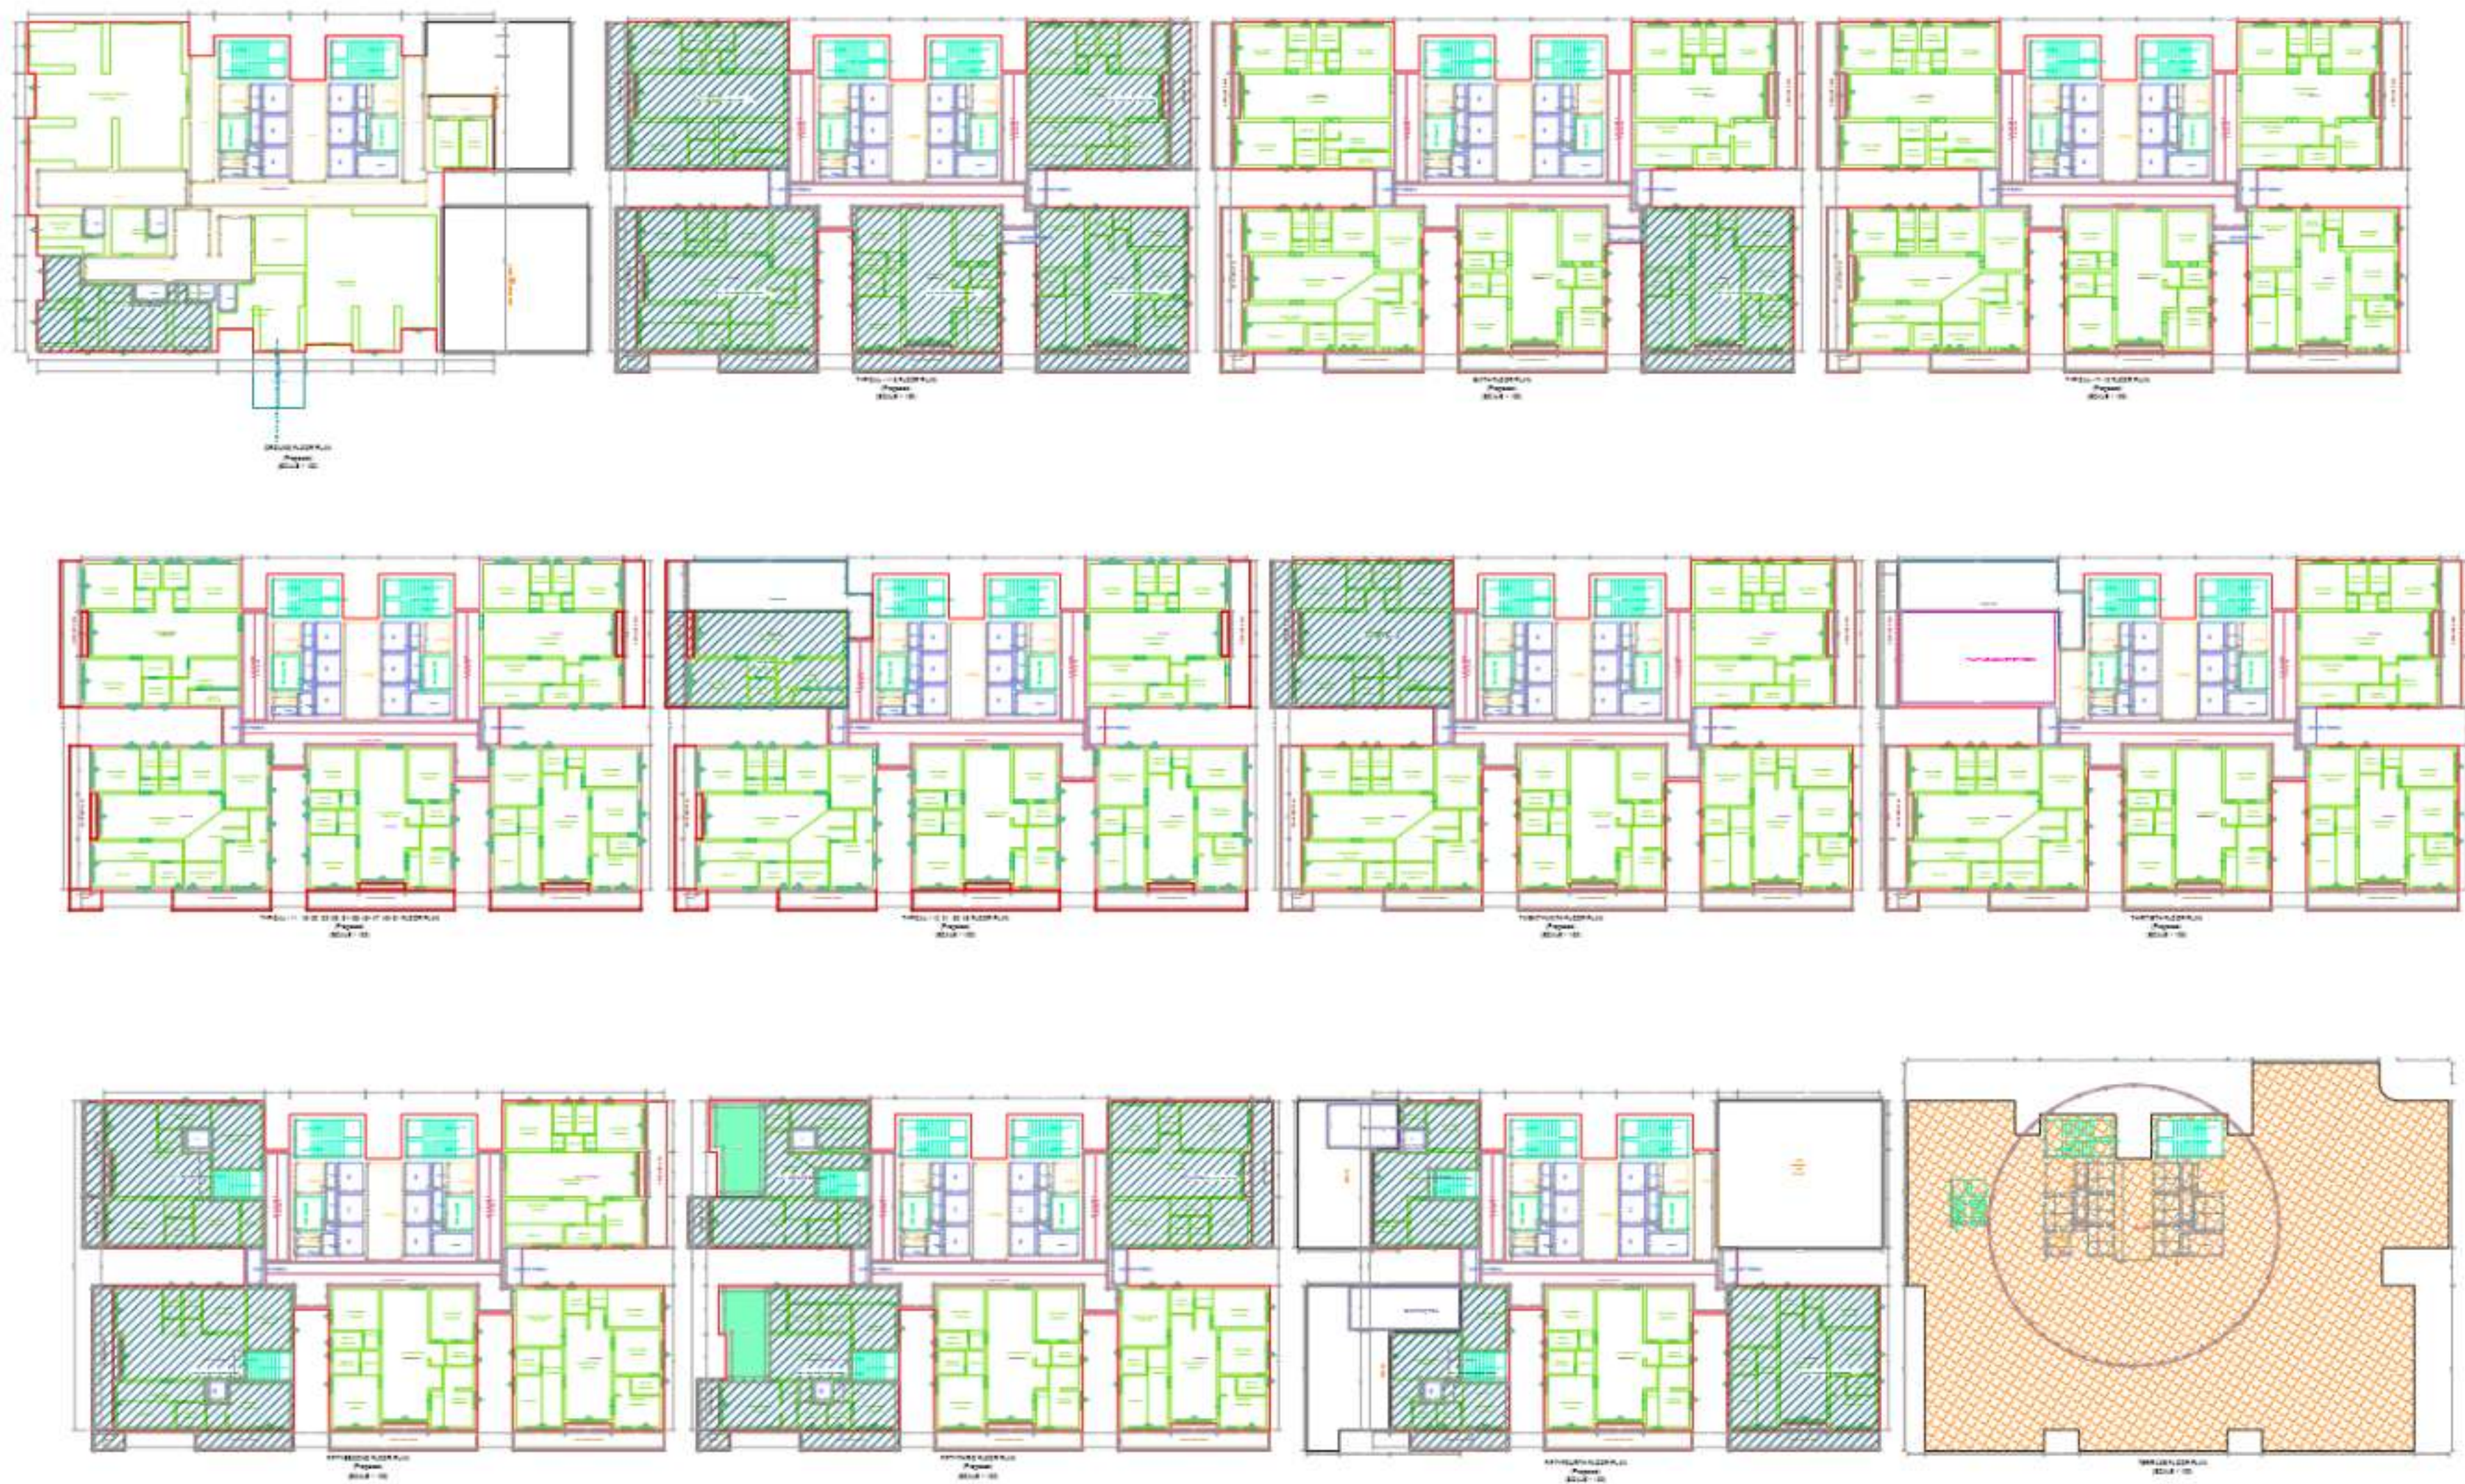

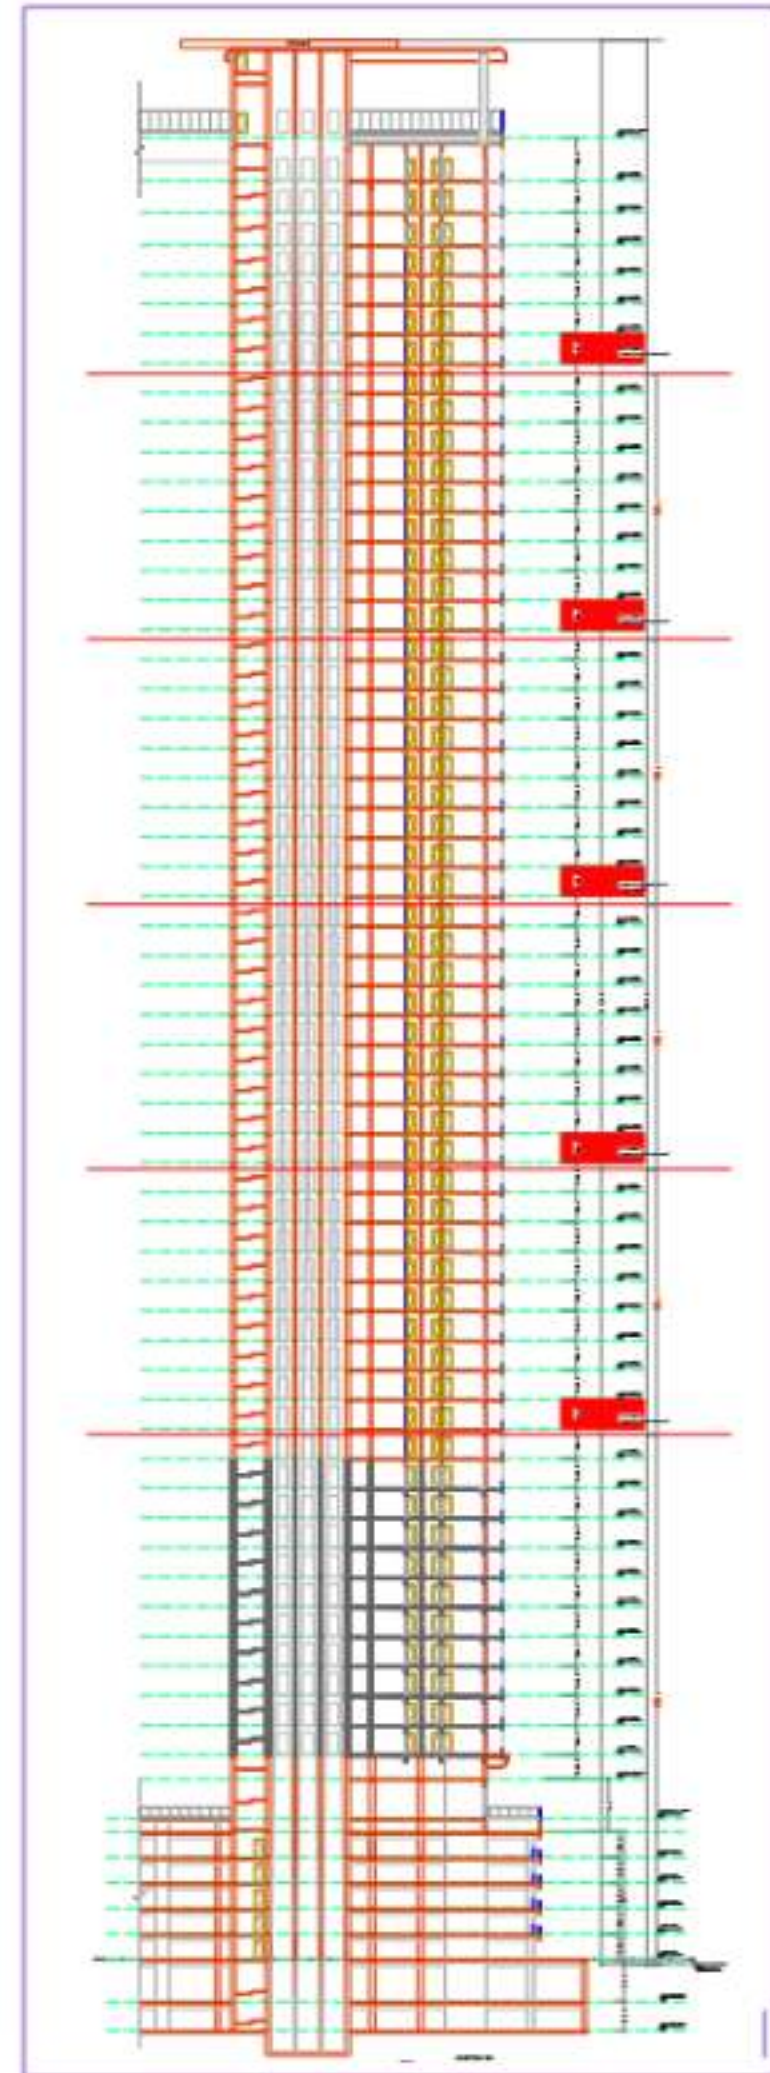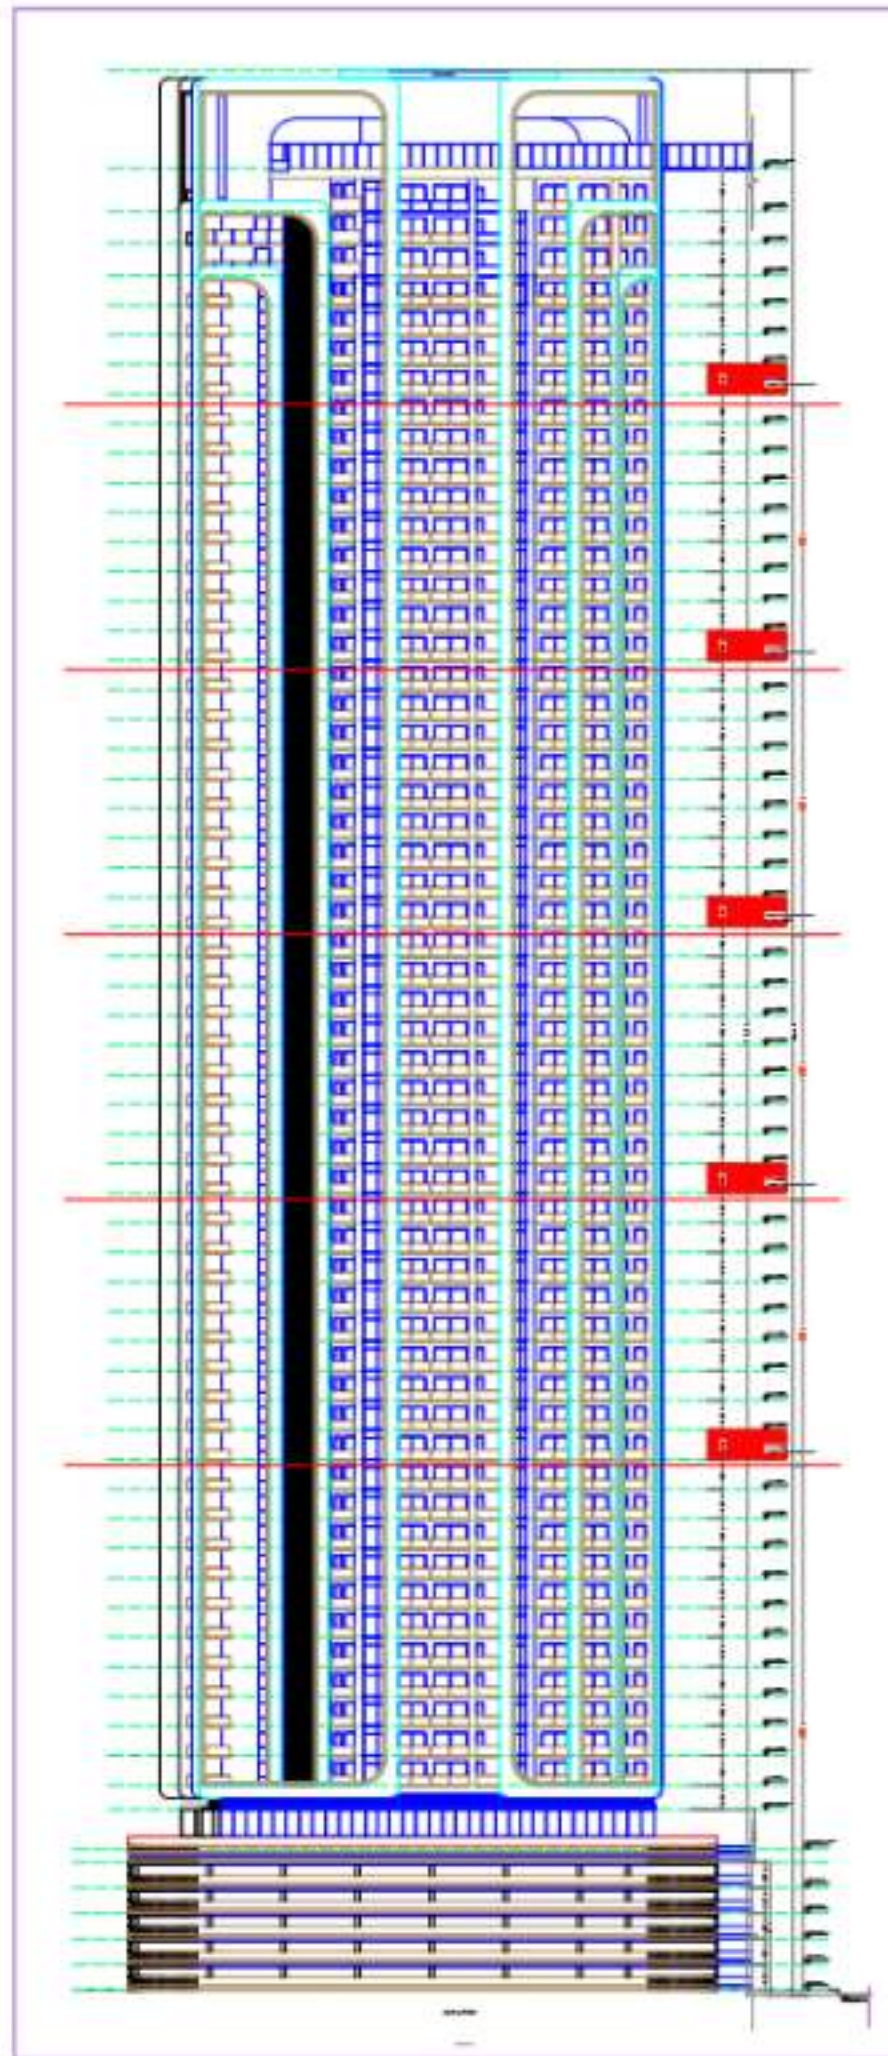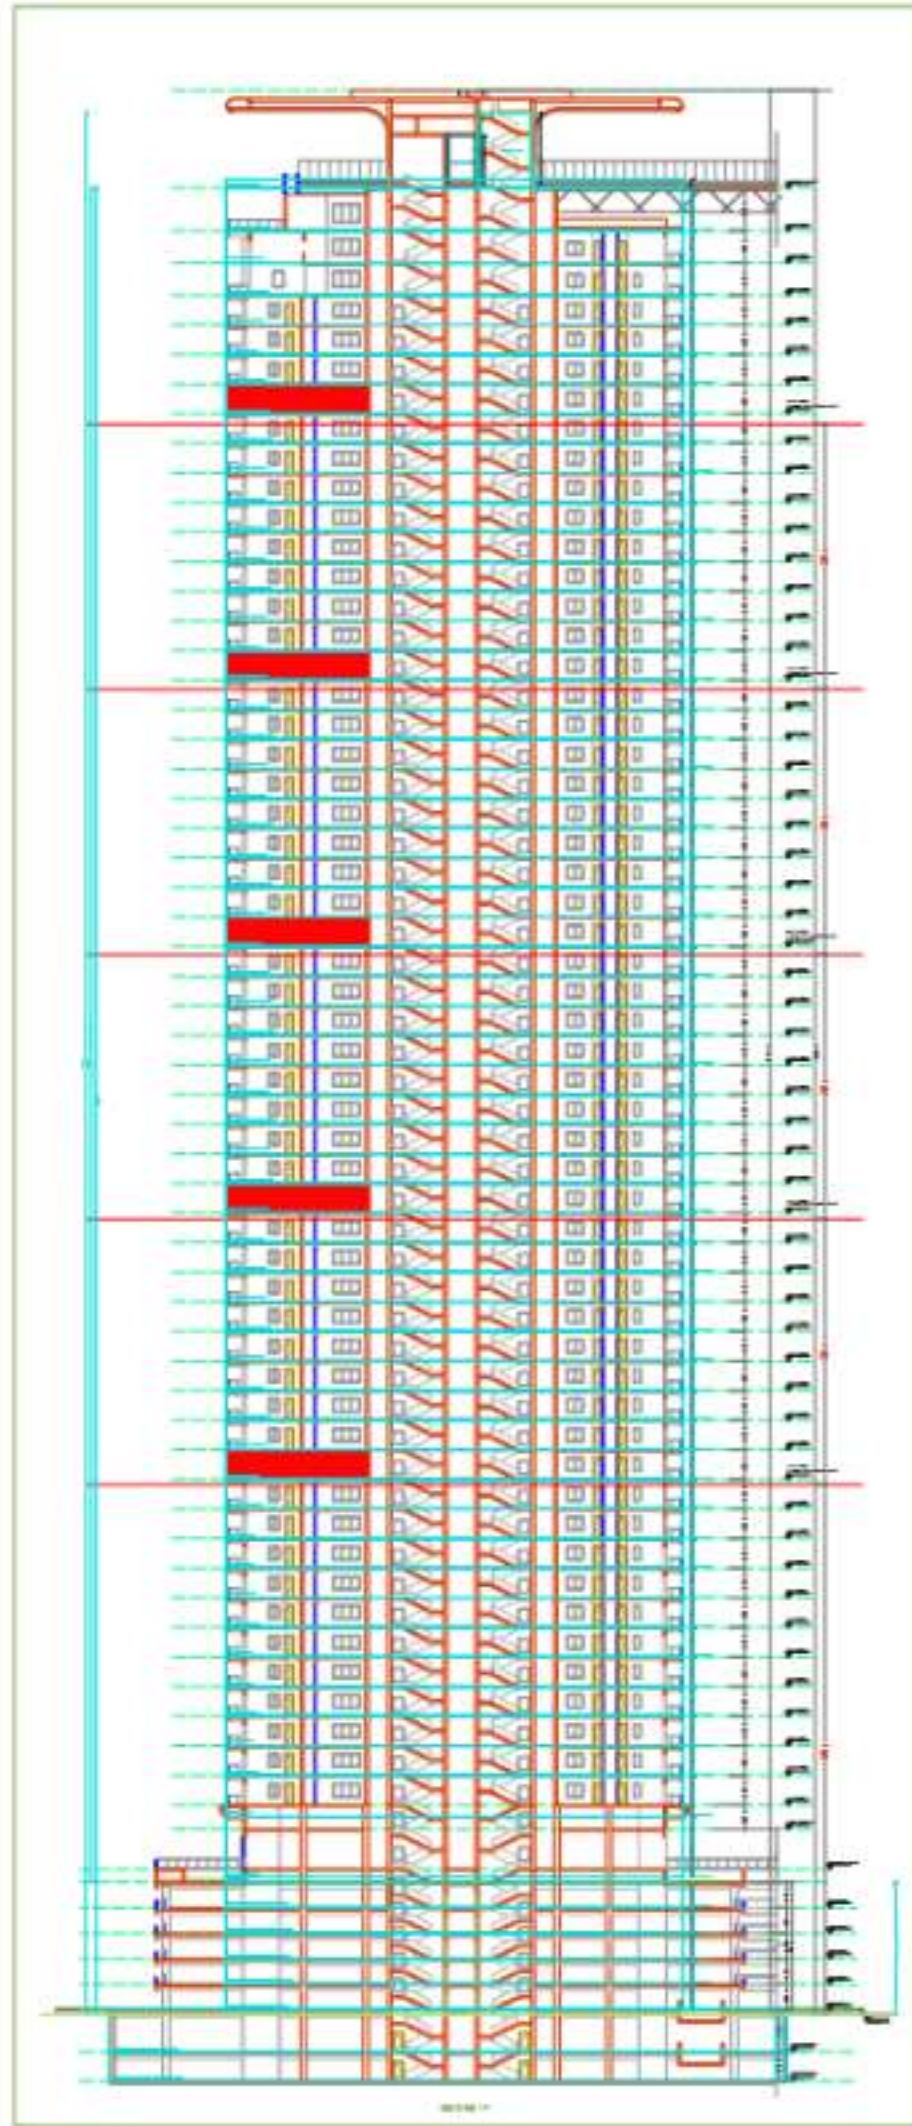

Project Title	PLAN SHOWING THE PROPOSED TOWER AND PODIUM TYPE OF RESIDENTIAL PROJECT BUILDINGS (5 BASEMENTS - 5 PODIUMS - GROUND - 54 UPPER FLOORS), IN PLOT NO. 14, SURVEY NOS 239 AND 240 IN NEOPOLIS LAYOUT-II SITUATED AT KOKAPET VILLAGE, GANDIPET MANDAL, RANGA REDDY DISTRICT, TELANGANA BELONGING TO: 1) Sh. LAKSHMI NARAYANA GUMMADI S/o. Sh. HANUMANATHA RAO G2) Sh. SHYAM SUNDER REDDY VANGALA S/o. Sh. VANGALA JOGI REDDY 3) Sh. VENKATESWARA RAO VENTRAPRAGADA S/o. Late VENTRAPRAGADA BAPI RAJU 4) Sh. KARTEESH REDDY MADUGULA S/o. Late Sh. MADUGULA SUDHAKAR REDDY UNDER DAGPA WITH M/S GHR LAKSHMI URBANBLOCKS INFRA LLP REP BY ITS DESIGNATED PARTNER M. KARTEESH REDDY, S/O. M. SUDHAKAR REDDY
Project Location	KOKAPET VILLAGE, GANDIPET MANDAL, RANGA REDDY DISTRICT, TELANGANA
Project No.	14
Survey No.	239 AND 240
Project Name	NEOPOLIS LAYOUT-II
Project Type	RESIDENTIAL PROJECT BUILDINGS
Project Status	PROPOSED
Project Owner	Sh. LAKSHMI NARAYANA GUMMADI S/o. Sh. HANUMANATHA RAO G2) Sh. SHYAM SUNDER REDDY VANGALA S/o. Sh. VANGALA JOGI REDDY 3) Sh. VENKATESWARA RAO VENTRAPRAGADA S/o. Late VENTRAPRAGADA BAPI RAJU 4) Sh. KARTEESH REDDY MADUGULA S/o. Late Sh. MADUGULA SUDHAKAR REDDY UNDER DAGPA WITH M/S GHR LAKSHMI URBANBLOCKS INFRA LLP REP BY ITS DESIGNATED PARTNER M. KARTEESH REDDY, S/O. M. SUDHAKAR REDDY
Project Manager	M. KARTEESH REDDY, S/O. M. SUDHAKAR REDDY
Project Engineer	M. KARTEESH REDDY, S/O. M. SUDHAKAR REDDY
Project Architect	M. KARTEESH REDDY, S/O. M. SUDHAKAR REDDY
Project Designer	M. KARTEESH REDDY, S/O. M. SUDHAKAR REDDY
Project Draftsman	M. KARTEESH REDDY, S/O. M. SUDHAKAR REDDY
Project Surveyor	M. KARTEESH REDDY, S/O. M. SUDHAKAR REDDY
Project Consultant	M. KARTEESH REDDY, S/O. M. SUDHAKAR REDDY
Project Contractor	M. KARTEESH REDDY, S/O. M. SUDHAKAR REDDY
Project Supplier	M. KARTEESH REDDY, S/O. M. SUDHAKAR REDDY
Project Installer	M. KARTEESH REDDY, S/O. M. SUDHAKAR REDDY
Project Maintainer	M. KARTEESH REDDY, S/O. M. SUDHAKAR REDDY
Project Operator	M. KARTEESH REDDY, S/O. M. SUDHAKAR REDDY
Project User	M. KARTEESH REDDY, S/O. M. SUDHAKAR REDDY
Project Owner	M. KARTEESH REDDY, S/O. M. SUDHAKAR REDDY
Project Manager	M. KARTEESH REDDY, S/O. M. SUDHAKAR REDDY
Project Engineer	M. KARTEESH REDDY, S/O. M. SUDHAKAR REDDY
Project Architect	M. KARTEESH REDDY, S/O. M. SUDHAKAR REDDY
Project Designer	M. KARTEESH REDDY, S/O. M. SUDHAKAR REDDY
Project Draftsman	M. KARTEESH REDDY, S/O. M. SUDHAKAR REDDY
Project Surveyor	M. KARTEESH REDDY, S/O. M. SUDHAKAR REDDY
Project Consultant	M. KARTEESH REDDY, S/O. M. SUDHAKAR REDDY
Project Contractor	M. KARTEESH REDDY, S/O. M. SUDHAKAR REDDY
Project Supplier	M. KARTEESH REDDY, S/O. M. SUDHAKAR REDDY
Project Installer	M. KARTEESH REDDY, S/O. M. SUDHAKAR REDDY
Project Maintainer	M. KARTEESH REDDY, S/O. M. SUDHAKAR REDDY
Project Operator	M. KARTEESH REDDY, S/O. M. SUDHAKAR REDDY
Project User	M. KARTEESH REDDY, S/O. M. SUDHAKAR REDDY
Project Owner	M. KARTEESH REDDY, S/O. M. SUDHAKAR REDDY

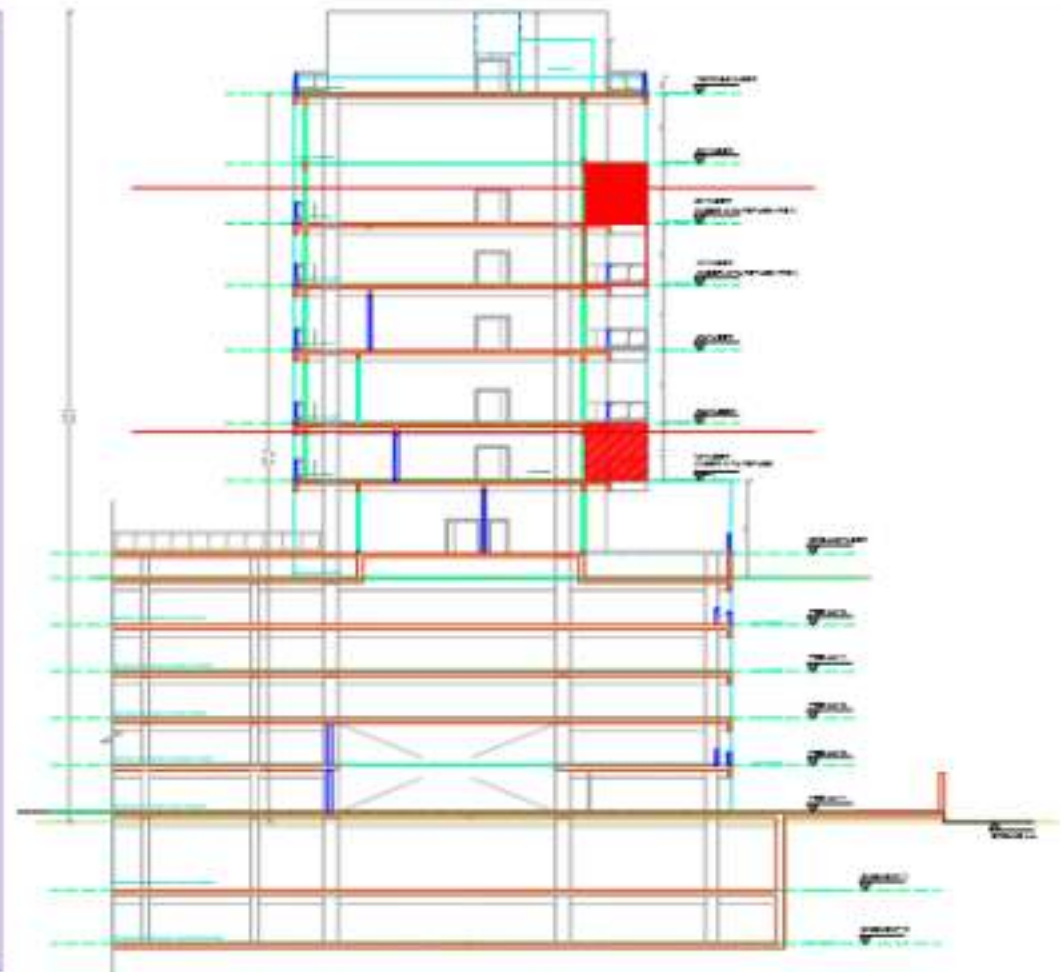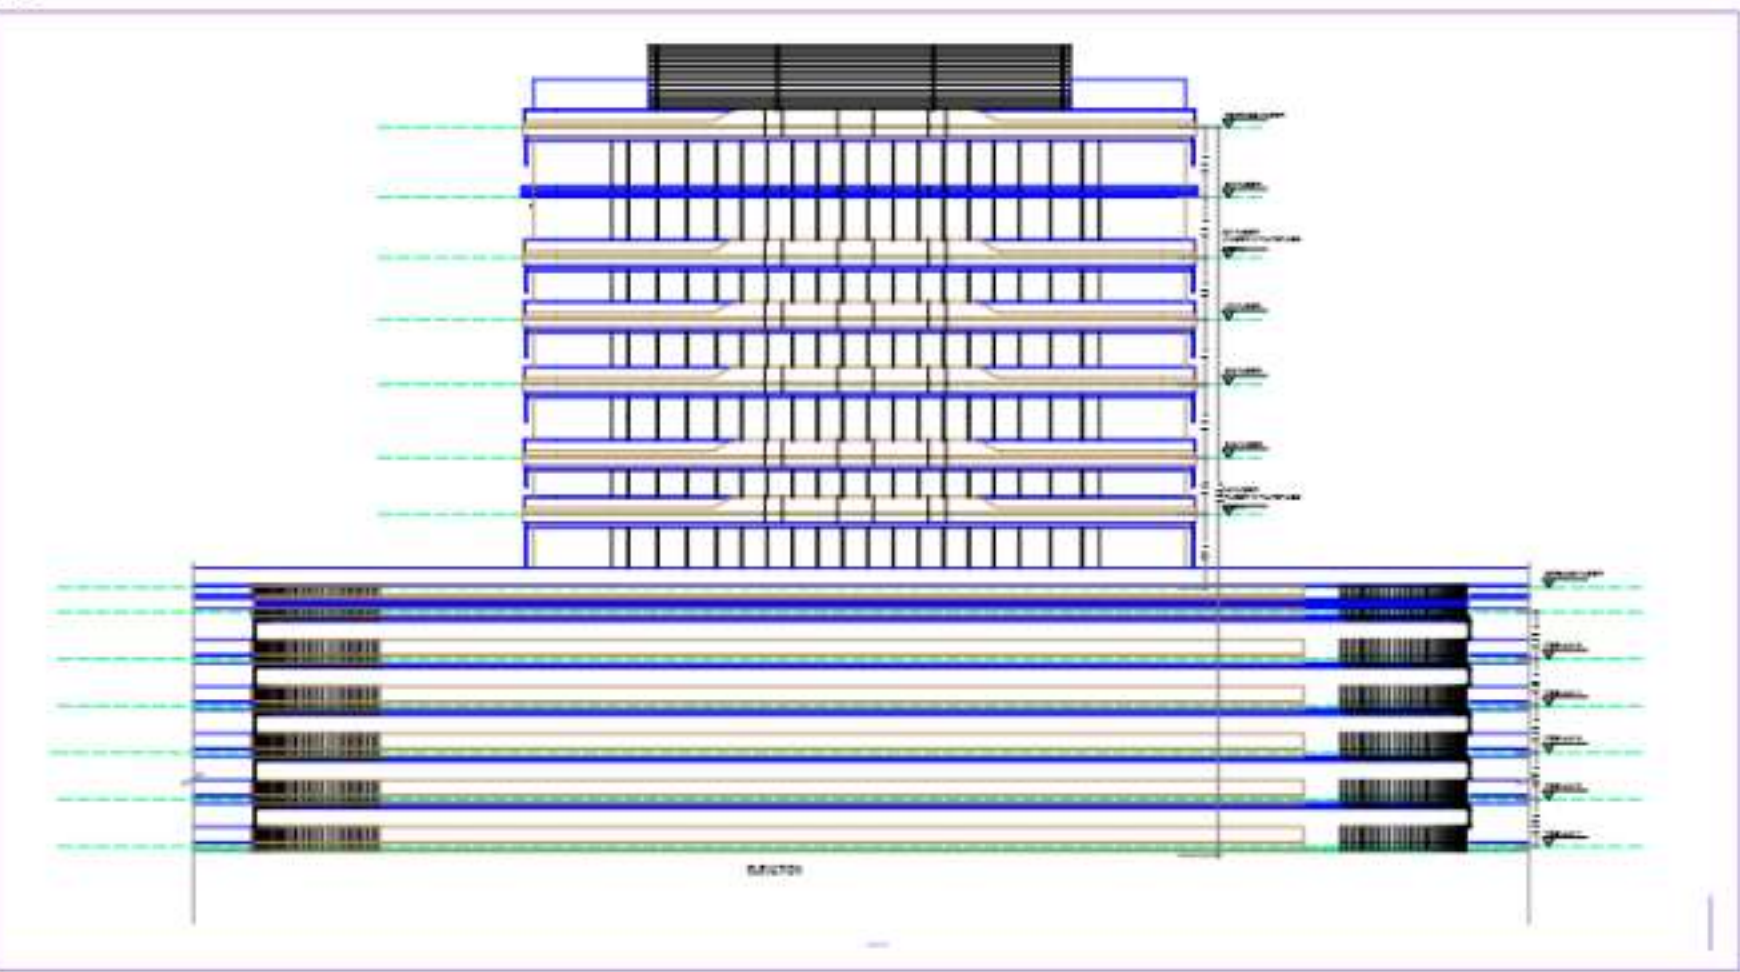

Sl. No.	Particulars	Quantity	Unit	Rate	Amount
1	...	...	...	...	...
2	...	...	...	...	...
Sl. No.	Particulars	Quantity	Unit	Rate	Amount
1	...	...	...	...	...
2	...	...	...	...	...
