



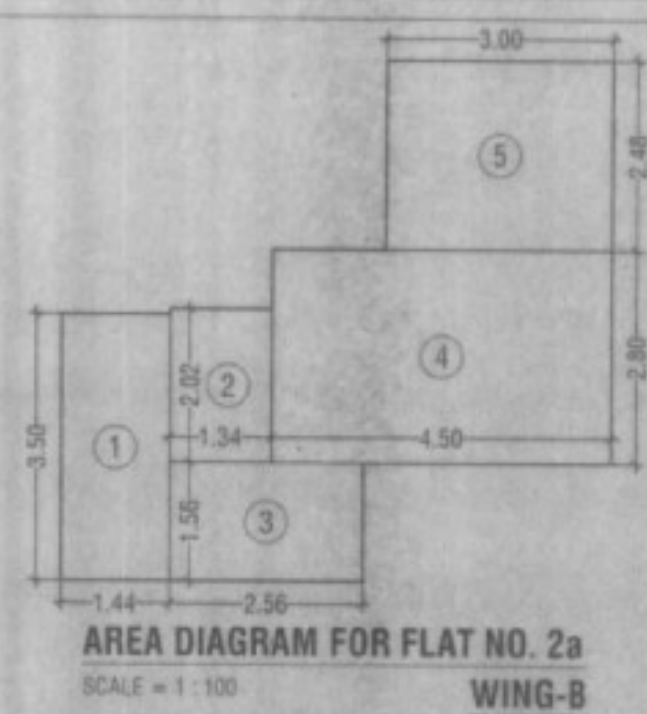


BUILTUP AREA CALCULATION (FLAT NO. 2a) WING-B
FOR 1st & 2nd FL.

1	1.44 X 3.51 X 1 NO	=	5.05 SQ.MT.
2	1.34 X 2.02 X 1 NO	=	2.71 SQ.MT.
3	2.56 X 1.57 X 1 NO	=	4.02 SQ.MT.
4	4.50 X 2.80 X 1 NO	=	12.60 SQ.MT.
5	3.00 X 2.48 X 1 NO	=	7.44 SQ.MT.
TOTAL ADDITION		=	31.82 SQ.MT.

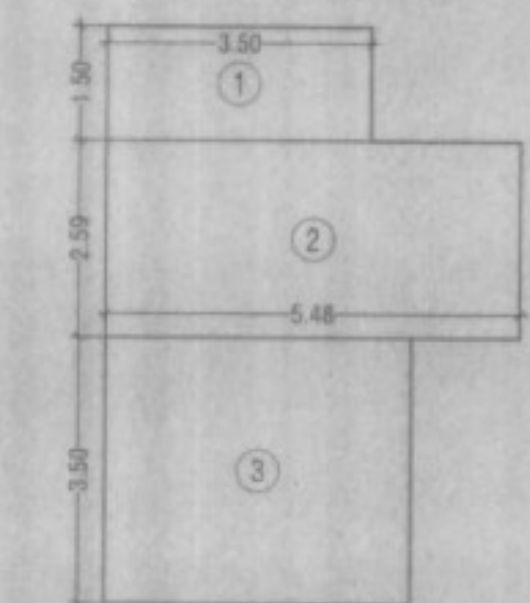


BUILTUP AREA CALCULATION (FLAT NO. 2b) WING-B
FOR 1st & 2nd FL.

1	3.50 X 1.50 X 1 NO	=	5.25 SQ.MT.
2	5.48 X 2.59 X 1 NO	=	14.19 SQ.MT.
3	4.05 X 3.51 X 1 NO	=	14.22 SQ.MT.
TOTAL ADDITION		=	33.66 SQ.MT.

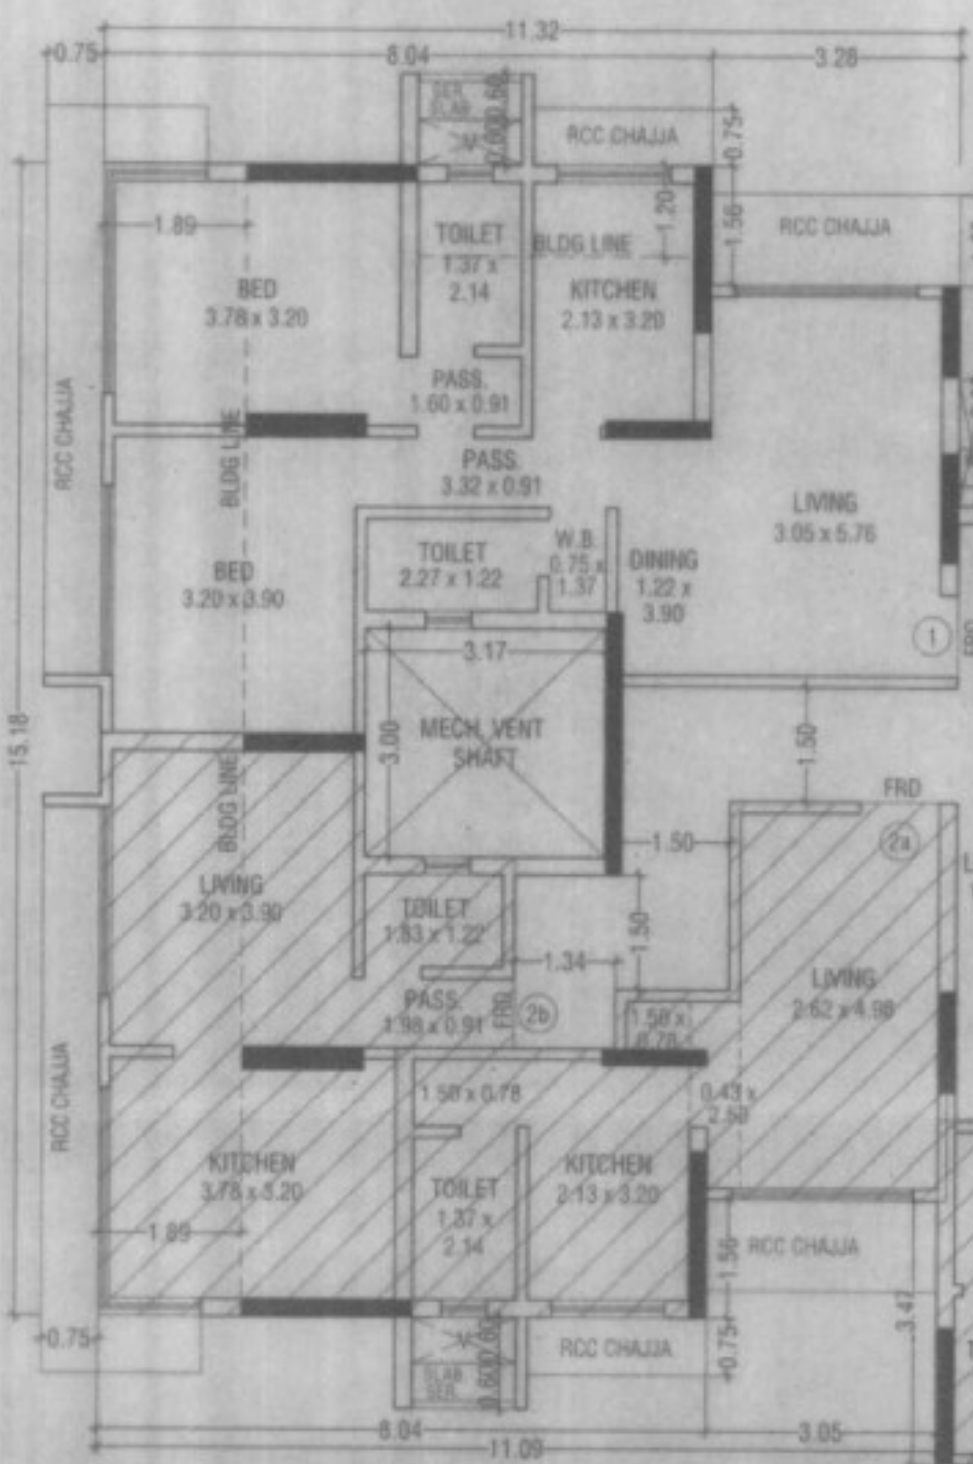


1st & 2nd FLOOR PLAN
SCALE = 1:100

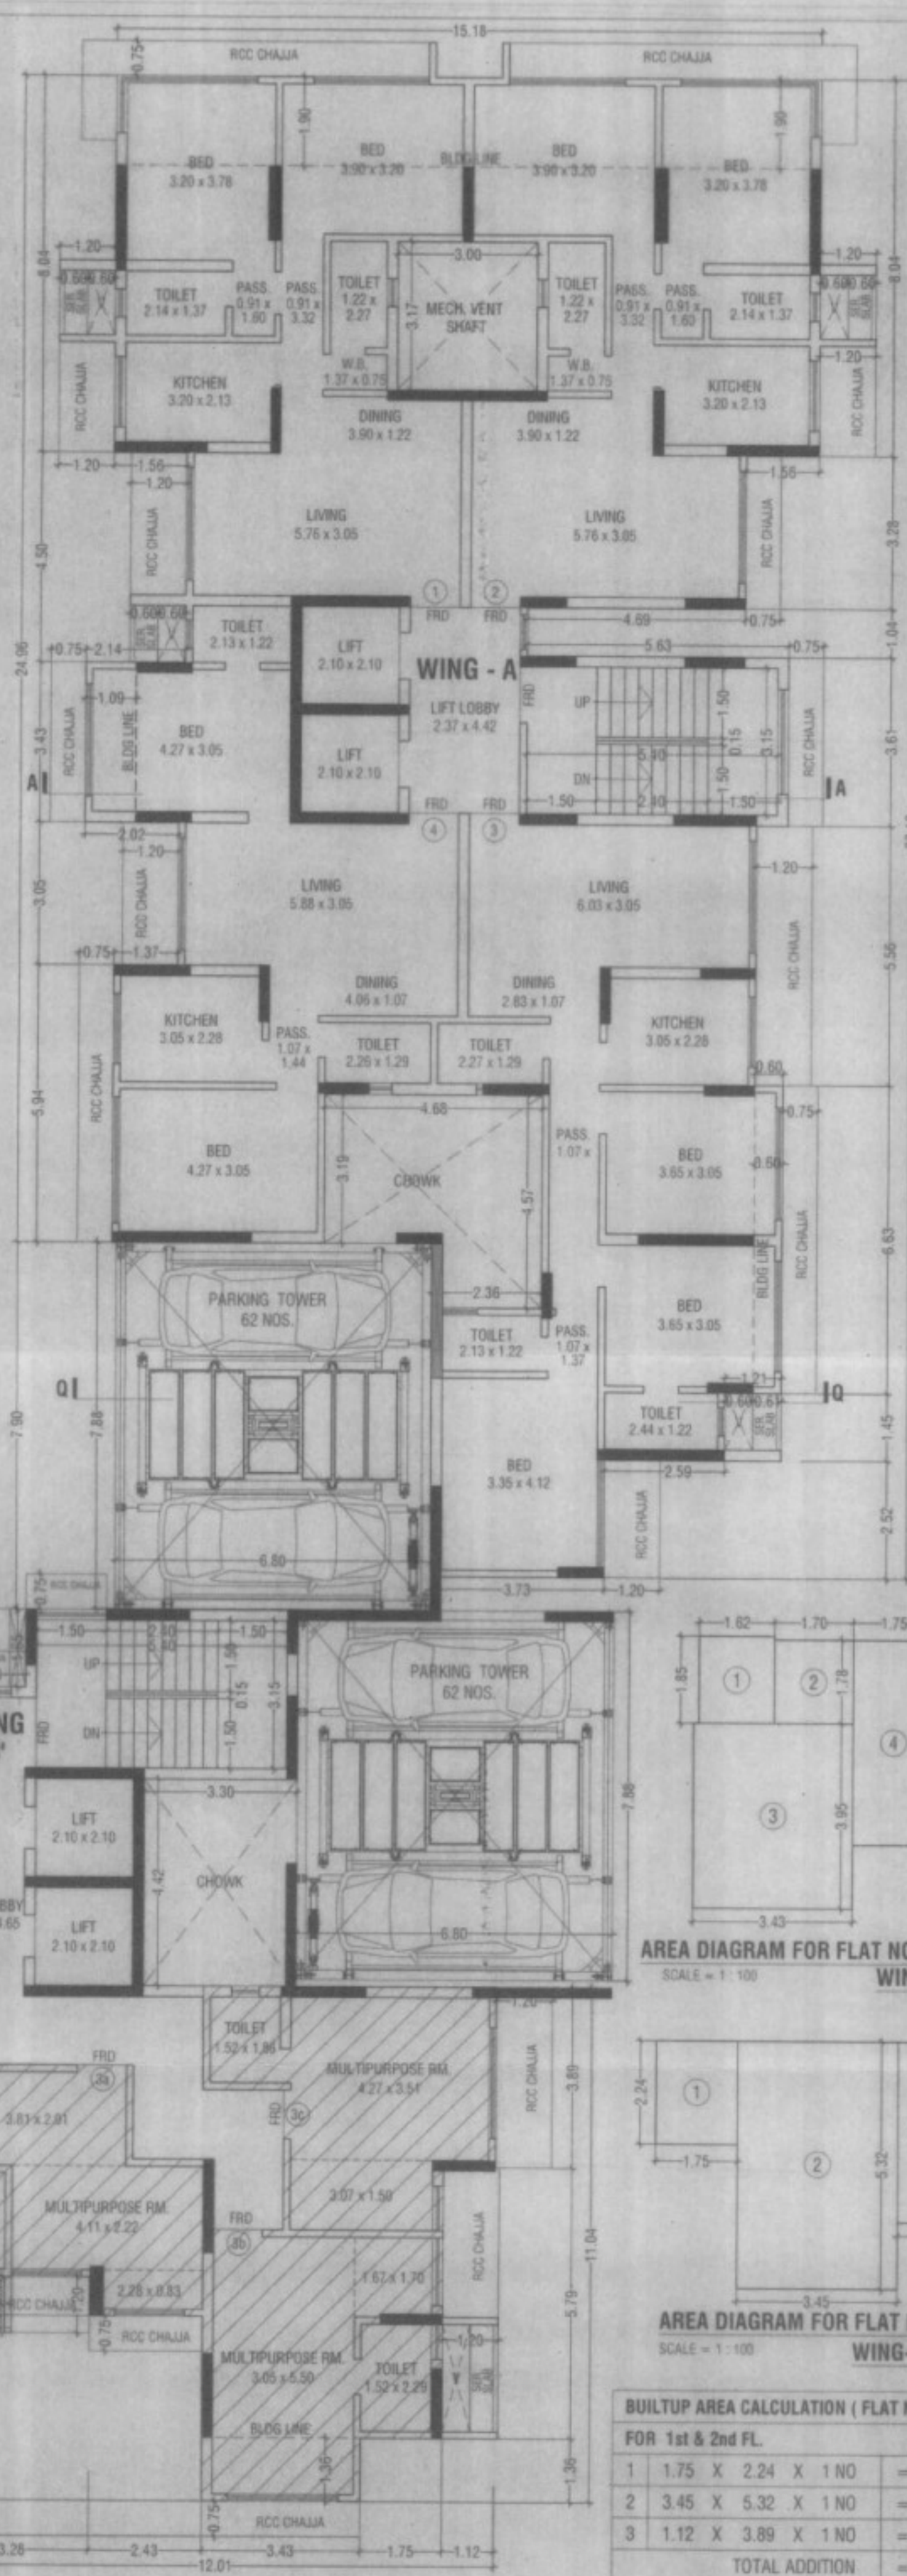

BUILTUP AREA STATEMENT (A & B WING)

FLOORS	WING - A		WING - B		TOTAL B/U AREA	STR. LIFT & PASS. AREA		TOTAL AREA
	COMM.	RES.	RES.	RES.		WING - A	WING - B	
GR.	96.37	---	---	---	96.37 SQ.MT.	---	---	---
1ST	---	319.94	104.07	---	424.01 SQ.MT.	40.62	42.68	83.30
2ND	---	319.94	104.07	---	424.01 SQ.MT.	40.62	42.68	83.30
3RD	---	319.94	248.34	---	568.28 SQ.MT.	40.62	42.68	83.30
4TH	---	319.94	248.34	---	568.28 SQ.MT.	40.62	42.68	83.30
5TH	---	319.94	248.34	---	568.28 SQ.MT.	40.62	42.68	83.30
6TH	---	319.94	248.34	---	568.28 SQ.MT.	40.62	42.68	83.30
7TH	---	319.94	248.34	---	568.28 SQ.MT.	40.62	42.68	83.30
8TH (REFUGE)	---	244.83	173.24	---	418.07 SQ.MT.	40.62	42.68	83.30
9TH	---	319.94	248.34	---	568.28 SQ.MT.	40.62	42.68	83.30
10TH	---	319.94	248.34	---	568.28 SQ.MT.	40.62	42.68	83.30
11TH	---	319.94	248.34	---	568.28 SQ.MT.	40.62	42.68	83.30
12TH	---	319.94	248.34	---	568.28 SQ.MT.	40.62	42.68	83.30
13TH	---	319.94	248.34	---	568.28 SQ.MT.	40.62	42.68	83.30
14TH	---	319.94	248.34	---	568.28 SQ.MT.	40.62	42.68	83.30
15TH	---	319.94	248.34	---	568.28 SQ.MT.	40.62	42.68	83.30
16TH (REFUGE)	---	244.83	173.24	---	418.07 SQ.MT.	40.62	42.68	83.30
17TH	---	319.94	248.34	---	568.28 SQ.MT.	40.62	42.68	83.30
18TH	---	319.94	248.34	---	568.28 SQ.MT.	40.62	42.68	83.30
19TH	---	319.94	248.34	---	568.28 SQ.MT.	40.62	42.68	83.30
20TH	---	319.94	248.34	---	568.28 SQ.MT.	40.62	42.68	83.30
21ST	---	319.94	248.34	---	568.28 SQ.MT.	40.62	42.68	83.30
22ND	---	319.94	248.34	---	568.28 SQ.MT.	40.62	42.68	83.30
23RD	---	172.61	248.34	---	420.95 SQ.MT.	40.62	42.68	83.30
TOTAL	96.37	7061.07	5273.08	12334.15	12430.52 SQ.MT.	934.26	981.64	1915.90
PROPOSED B/U AREA					12430.52 SQ.MT.			
PERMISSIBLE AREA					12445.99 SQ.MT.			

FUNGIBLE PERMISSIBLE (RES.) 35% OF 12334.15 = 3197.75
FUNGIBLE PROPOSED (RES.) 35% = 3197.75
NET B/U AREA = 9136.40

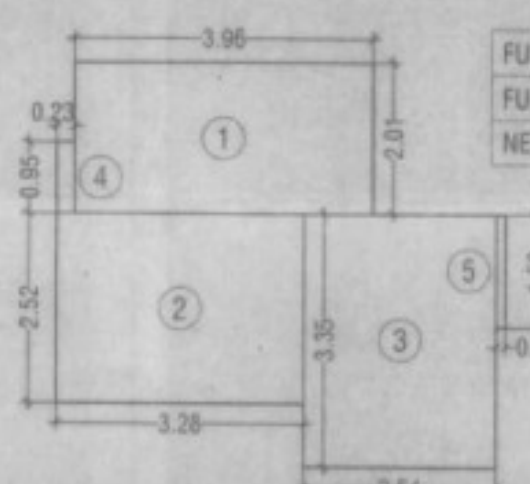

AREA DIAGRAM FOR FLAT NO. 3a
SCALE = 1:100
WING-B


BUILTUP AREA CALCULATION (FLAT NO. 3a) WING B
FOR 1st & 2nd FL.

1	3.96 X 2.01 X 1 NO	=	7.96 SQ.MT.
2	3.28 X 2.52 X 1 NO	=	8.27 SQ.MT.
3	2.55 X 3.35 X 1 NO	=	8.54 SQ.MT.
4	0.23 X 0.95 X 1 NO	=	0.22 SQ.MT.
5	0.12 X 1.50 X 1 NO	=	0.18 SQ.MT.
TOTAL ADDITION		=	25.17 SQ.MT.

BUILTUP AREA CALCULATION (FLAT NO. 3b) WING B
FOR 1st & 2nd FL.


1	1.62 X 1.85 X 1 NO	=	3.00 SQ.MT.
2	1.70 X 1.78 X 1 NO	=	3.03 SQ.MT.
3	3.43 X 3.95 X 1 NO	=	13.55 SQ.MT.
4	1.75 X 4.37 X 1 NO	=	7.65 SQ.MT.
TOTAL ADDITION		=	27.23 SQ.MT.

AREA DIAGRAM FOR FLAT NO. 3b
SCALE = 1:100
WING-B

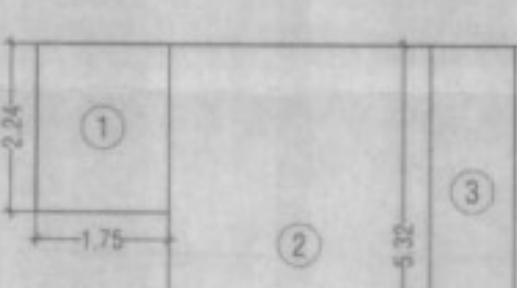


BUILTUP AREA CALCULATION (FLAT NO. 3a) WING B
FOR 1st & 2nd FL.

1	1.75 X 2.24 X 1 NO	=	3.92 SQ.MT.
2	3.45 X 5.32 X 1 NO	=	18.35 SQ.MT.
3	1.12 X 3.89 X 1 NO	=	4.36 SQ.MT.
TOTAL ADDITION		=	26.63 SQ.MT.

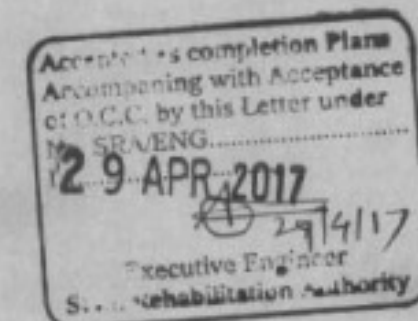

AREA DIAGRAM FOR 1st & 2nd FLOOR PLAN (WING - A)
SCALE = 1:100

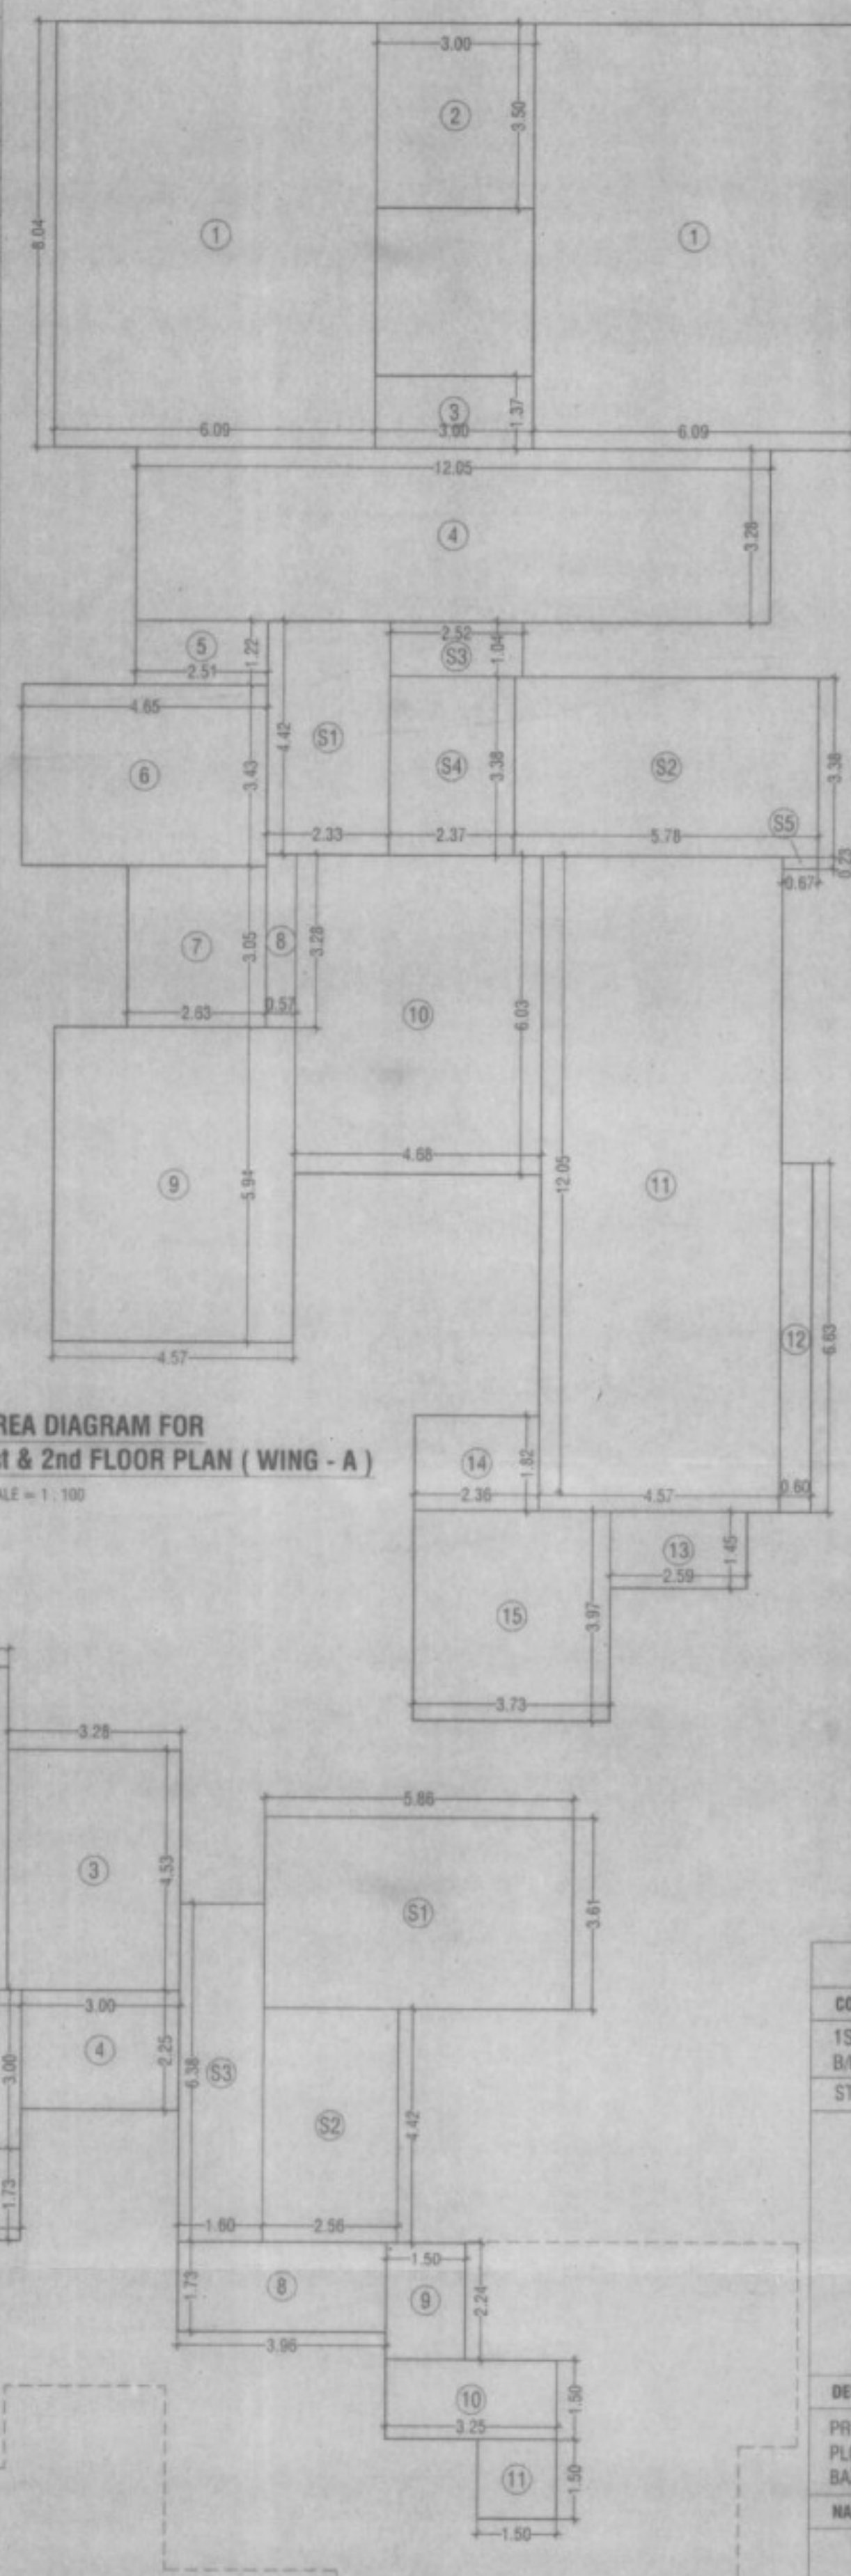

BUILT UP AREA CALCULATION (WING - A)
1st & 2nd FLOOR PLAN

1	6.09 X 8.04 X 2 NOS	=	97.93 SQ.MT.
2	3.00 X 3.50 X 1 NO	=	10.50 SQ.MT.
3	3.00 X 1.37 X 1 NO	=	4.11 SQ.MT.
4	12.05 X 3.28 X 1 NO	=	39.52 SQ.MT.
5	2.51 X 1.22 X 1 NO	=	3.06 SQ.MT.
6	4.65 X 3.43 X 1 NO	=	15.95 SQ.MT.
7	2.63 X 3.05 X 1 NO	=	8.02 SQ.MT.
8	0.57 X 3.28 X 1 NO	=	1.87 SQ.MT.
9	4.57 X 5.94 X 1 NO	=	27.15 SQ.MT.
10	4.68 X 6.03 X 1 NO	=	28.22 SQ.MT.
11	4.57 X 12.42 X 1 NO	=	56.76 SQ.MT.
12	0.60 X 6.63 X 1 NO	=	3.98 SQ.MT.
13	2.59 X 1.45 X 1 NO	=	3.76 SQ.MT.
14	2.36 X 1.82 X 1 NO	=	4.30 SQ.MT.
15	3.73 X 3.97 X 1 NO	=	14.81 SQ.MT.
TOTAL B/U AREA		=	319.94 SQ.MT.

STAIRCASE & LIFT AREA CALCULATION (WING - A)
1st & 2nd FLOOR PLAN

S1	2.33 X 4.42 X 1 NO	=	10.30 SQ.MT.
S2	5.78 X 3.38 X 1 NO	=	19.54 SQ.MT.
S3	2.52 X 1.04 X 1 NO	=	2.62 SQ.MT.
S4	2.37 X 3.38 X 1 NO	=	8.01 SQ.MT.
S5	0.67 X 0.23 X 1 NO	=	0.15 SQ.MT.
TOTAL ADDITION		=	40.62 SQ.MT.

BUILT UP AREA CALCULATION (WING - B)
1st & 2nd FLOOR PLAN

1	8.04 X 6.09 X 1 NO	=	48.96 SQ.MT.
2	3.50 X 1.50 X 1 NO	=	5.25 SQ.MT.
3	3.28 X 4.53 X 1 NO	=	14.86 SQ.MT.
4	3.00 X 2.25 X 1 NO	=	6.75 SQ.MT.
5	1.65 X 3.00 X 1 NO	=	4.95 SQ.MT.
6	2.84 X 1.73 X 1 NO	=	4.91 SQ.MT.
7	1.34 X 0.78 X 1 NO	=	1.05 SQ.MT.
8	3.96 X 1.73 X 1 NO	=	6.85 SQ.MT.
9	1.50 X 2.24 X 1 NO	=	3.36 SQ.MT.
10	3.25 X 1.50 X 1 NO	=	4.88 SQ.MT.
11	1.50 X 1.50 X 1 NO	=	2.25 SQ.MT.
TOTAL B/U AREA		=	104.07 SQ.MT.

STAIRCASE & LIFT AREA CALCULATION (WING - B)
1st & 2nd FLOOR PLAN

S1	5.86 X 3.61 X 1 NO	=	21.15 SQ.MT.
S2	2.56 X 4.42 X 1 NO	=	11.32 SQ.MT.
S3	1.60 X 6.38 X 1 NO	=	10.21 SQ.MT.
TOTAL STAIR & LIFT AREA PER FL.		=	42.68 SQ.MT.

PROFORMA B

CONTENTS OF SHEET
1ST & 2ND FLOOR PLAN, AREA DIAGRAM & CALCULATIONS
B/U AREA STATEMENT

STAMP OF DATE OF RECEIPT OF PLANS **STAMPS OF APPROVAL OF PLANS**

DESCRIPTION OF PROPOSAL AND PROPERTY
PROPOSED SLUM REHABILITATION SCHEME (P.T.C.) UNDER REG. 33(14) (D) ON PLOT BEARING CTS.NO. 954B, 954D OF VILLAGE MALAD (SOUTH), AT SOMVAR BAZAR, MALAD (WEST), MUMBAI.

NAME OF OWNER
MR. JUDE ROMEL S.A. TO OWNER

JOB NO. 02 **DRG NO.** 1:100 **SCALE** 09-11-12 **DRAWN BY** id

NAME, ADDRESS & SIGNATURE OF ARCHITECT
GIRISH CHAUDHARI
ARCHITECT
101, CLEMSONS CROFT, N.P. THAKKAR ROAD, VILEPARLE (EAST), MUMBAI-400 057.