




हनुमन्त निवासी दि. १५/०३/२०२५
APPROVED SUBJECT CONDITION
APPROVED UNDER COMMENCEMENT
CERTIFICATE NO. C-1/0187/23
Building Inspector Deputy Engineer P.M.C.
(B.P.D.P. Zone No.-1) P.A.I.C.

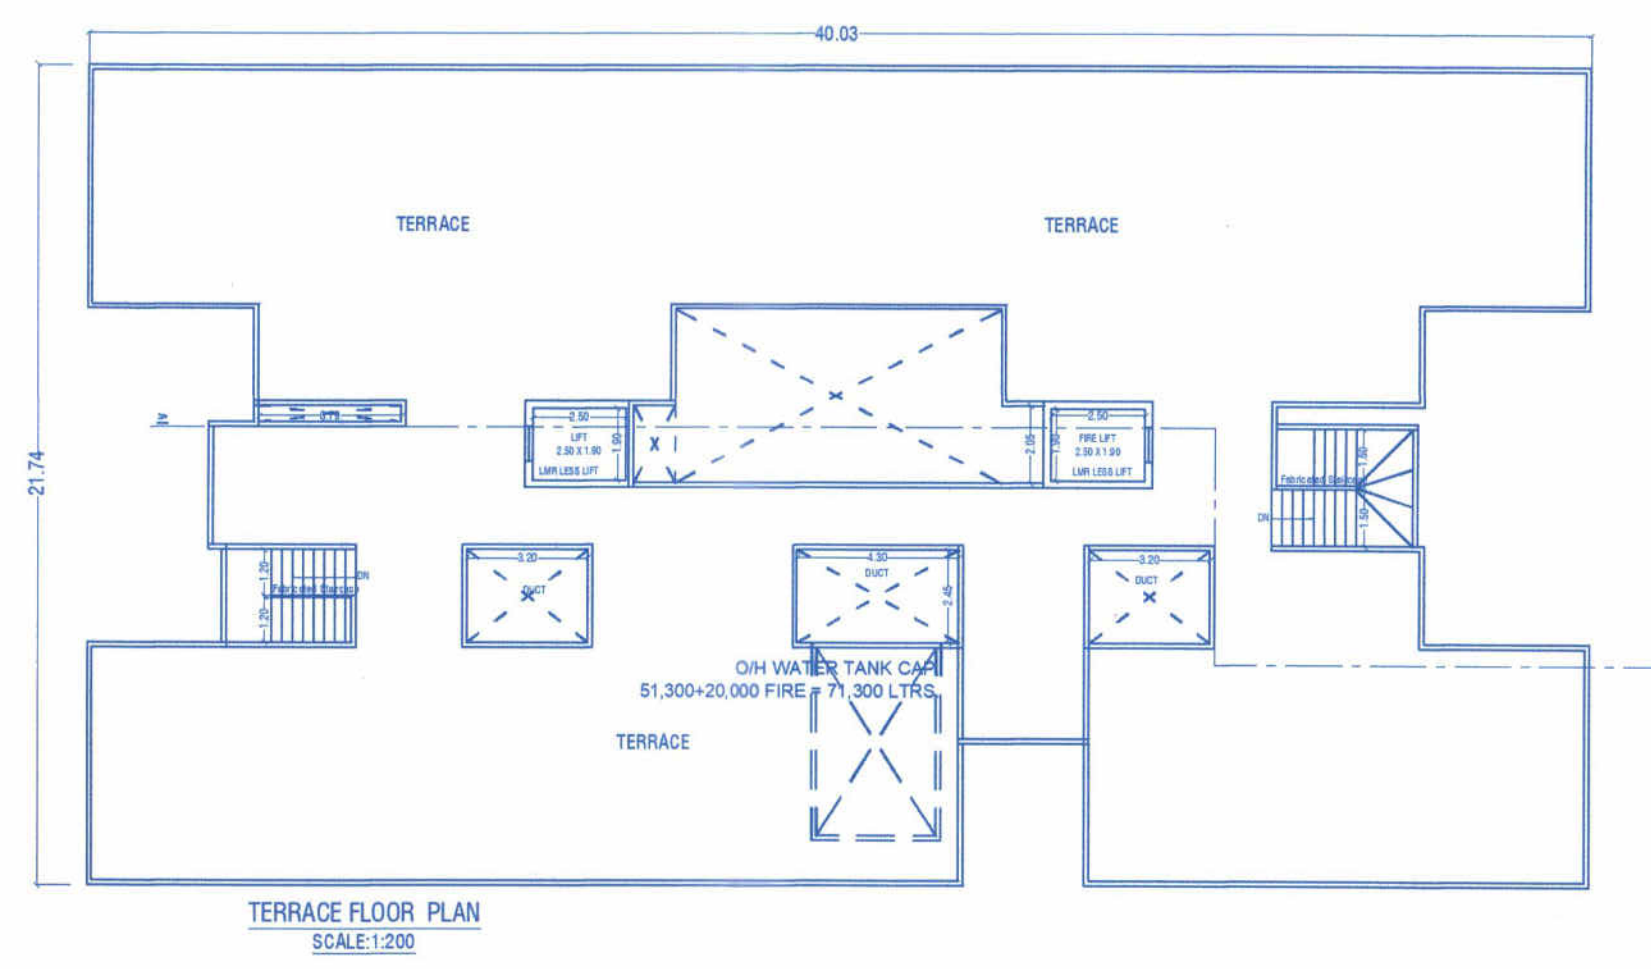

TERRACE FLOOR PLAN
SCALE: 1:200

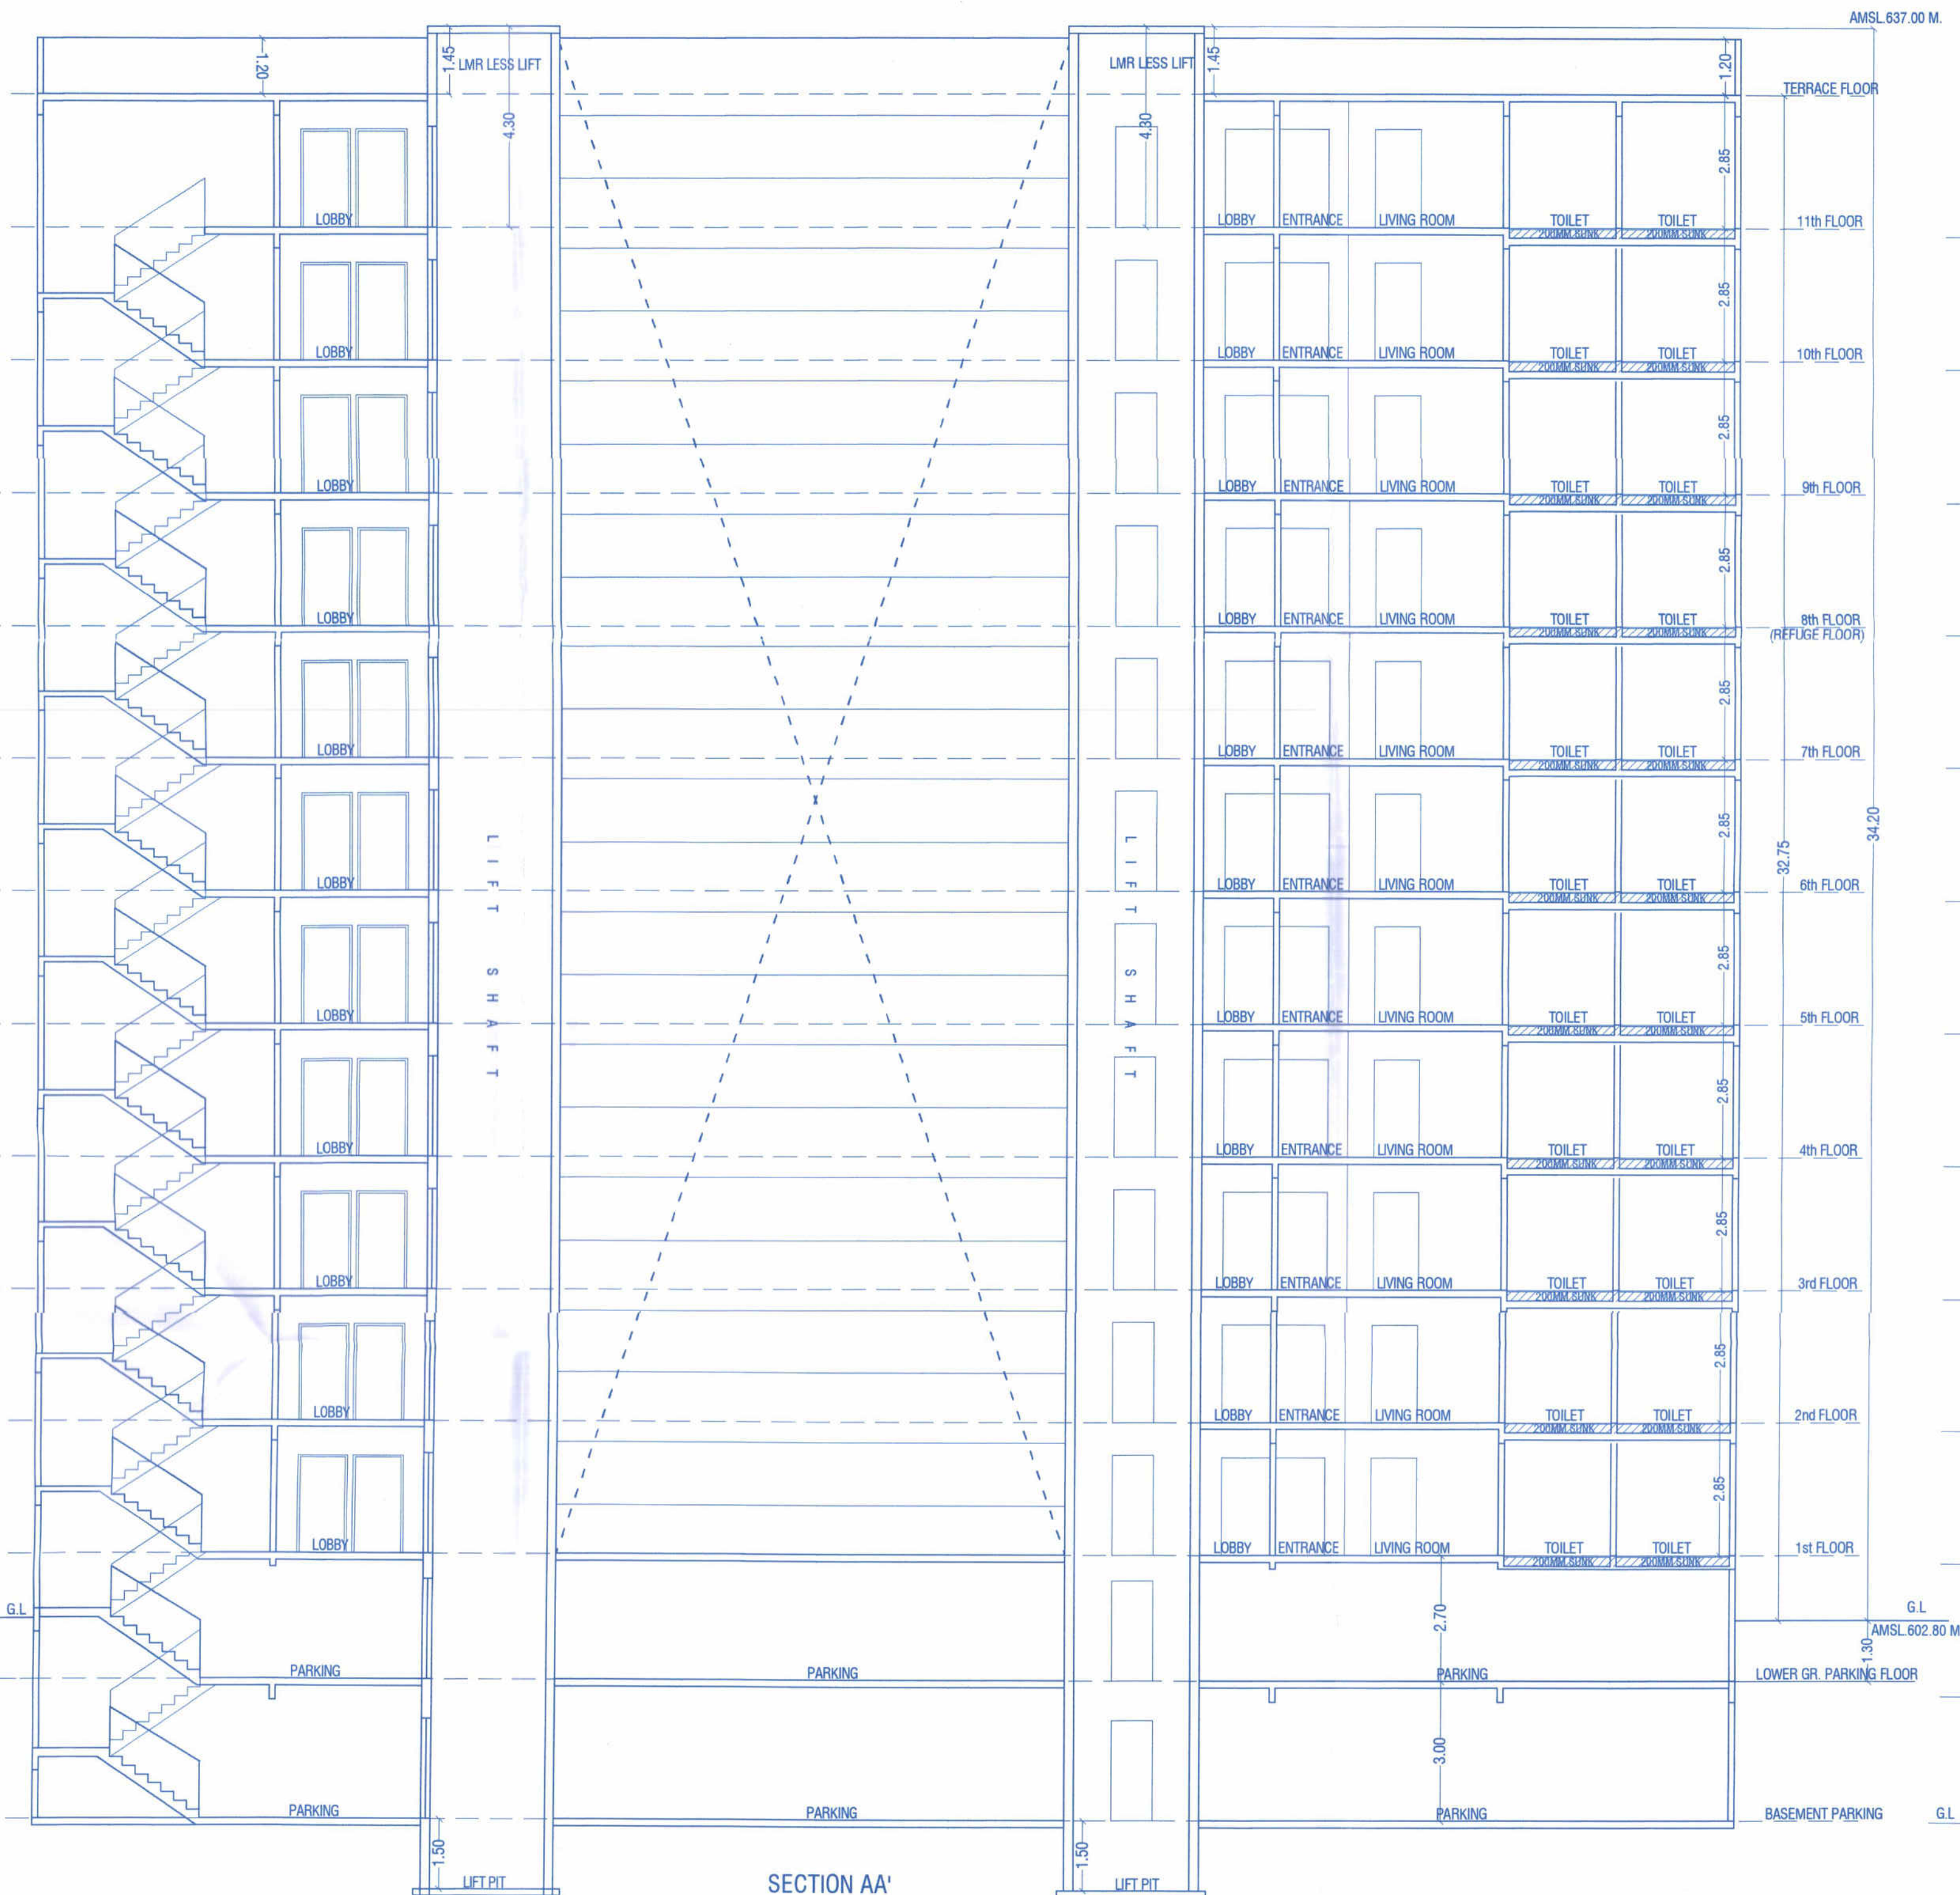

SECTION AA'

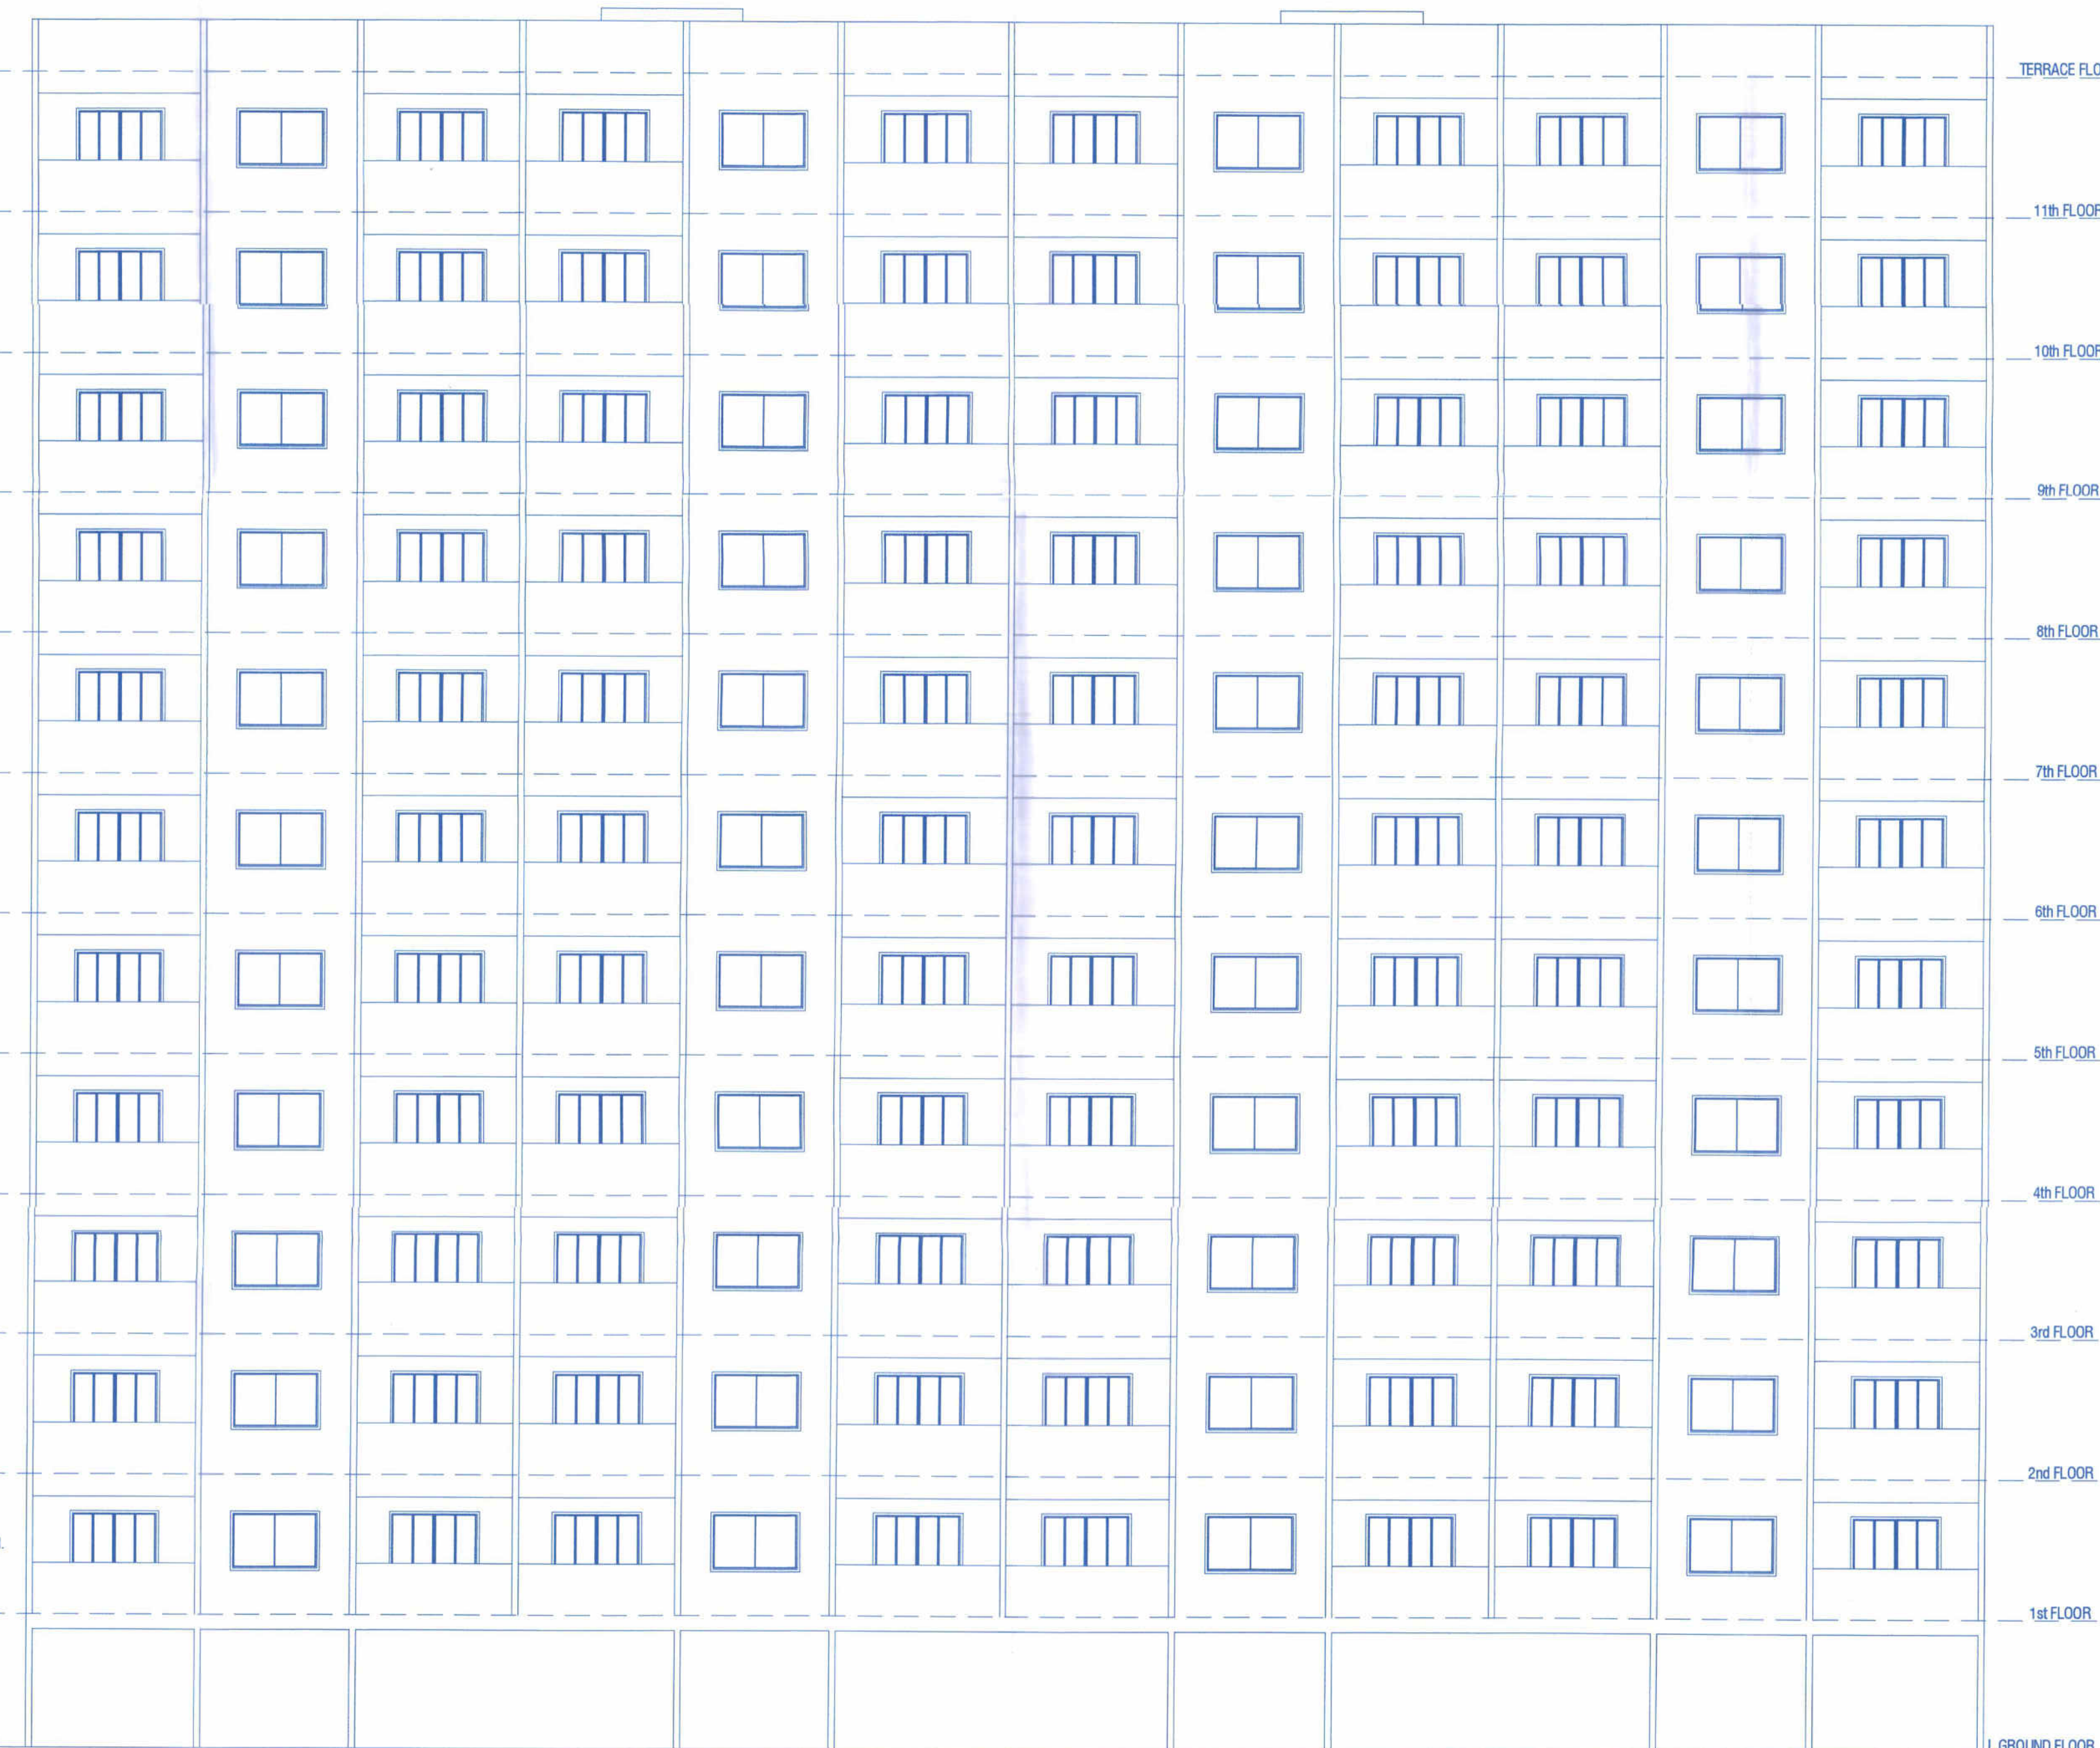

ELEVATION

Schedule Of Openings

Doors Opening		Windows Opening	
Symbol	Size	Symbol	Size
D	1.05 X 2.10	W	1.83 X 1.50
D1	0.90 X 2.10	W1	1.50 X 1.50
D2	0.75 X 2.10	W2	1.20 X 1.50
SD	1.83 X 2.10	W3	0.76 X 0.90
SD1	1.68 X 2.10	V	0.60 X 0.90
SD2	1.52 X 2.10		

PROJECT :-
PROPOSED RESIDENTIAL BUILDING S.NO.297(P),
VILLAGE -LOHEGAON, TALUKA - HAVELI, DISTRICT PUNE

DESIGN ARCHITECT:

OFFICE NO. 1 AND 2, ARISTOCAT 'I', OPP. BEVERLY HILLS HOTEL, NEAR MAGNUS CLUB, LULLA NAGAR, BIBWEADI, PUNE. E-MAIL:- cubixarchitects@gmail.com
CONTACT NO:- 7757043086, 7757043087

OWNER SIGN:
M/s PRATHAMYASH INFRACON
Thro' Partner
Mr. Kishor Patil & Others Thro'
TRIA SKYSCRAPERS LLP Thro' Partner
SHYAMLAL GOEL

ARCHITECTS	ARCHITECTS SIGN.
AR. MANISH TRIBHUVAN D-WING, FLAT NO. 13, DHAVALGIRI PARK, S.NO. 35/2, NEAR PRATIDNYA HALL, KARVENAGAR PUNE-52. TEL - 9371236397/ 9371236399 Email- manishtribhuvan007@gmail.com	 AR. MANISH TRIBHUVAN [CA /2019/107190]
DATE 10.03.2025	SCALE 1 : 100
DRN BY ---	REV. DATE ---
	REV. NO. 0