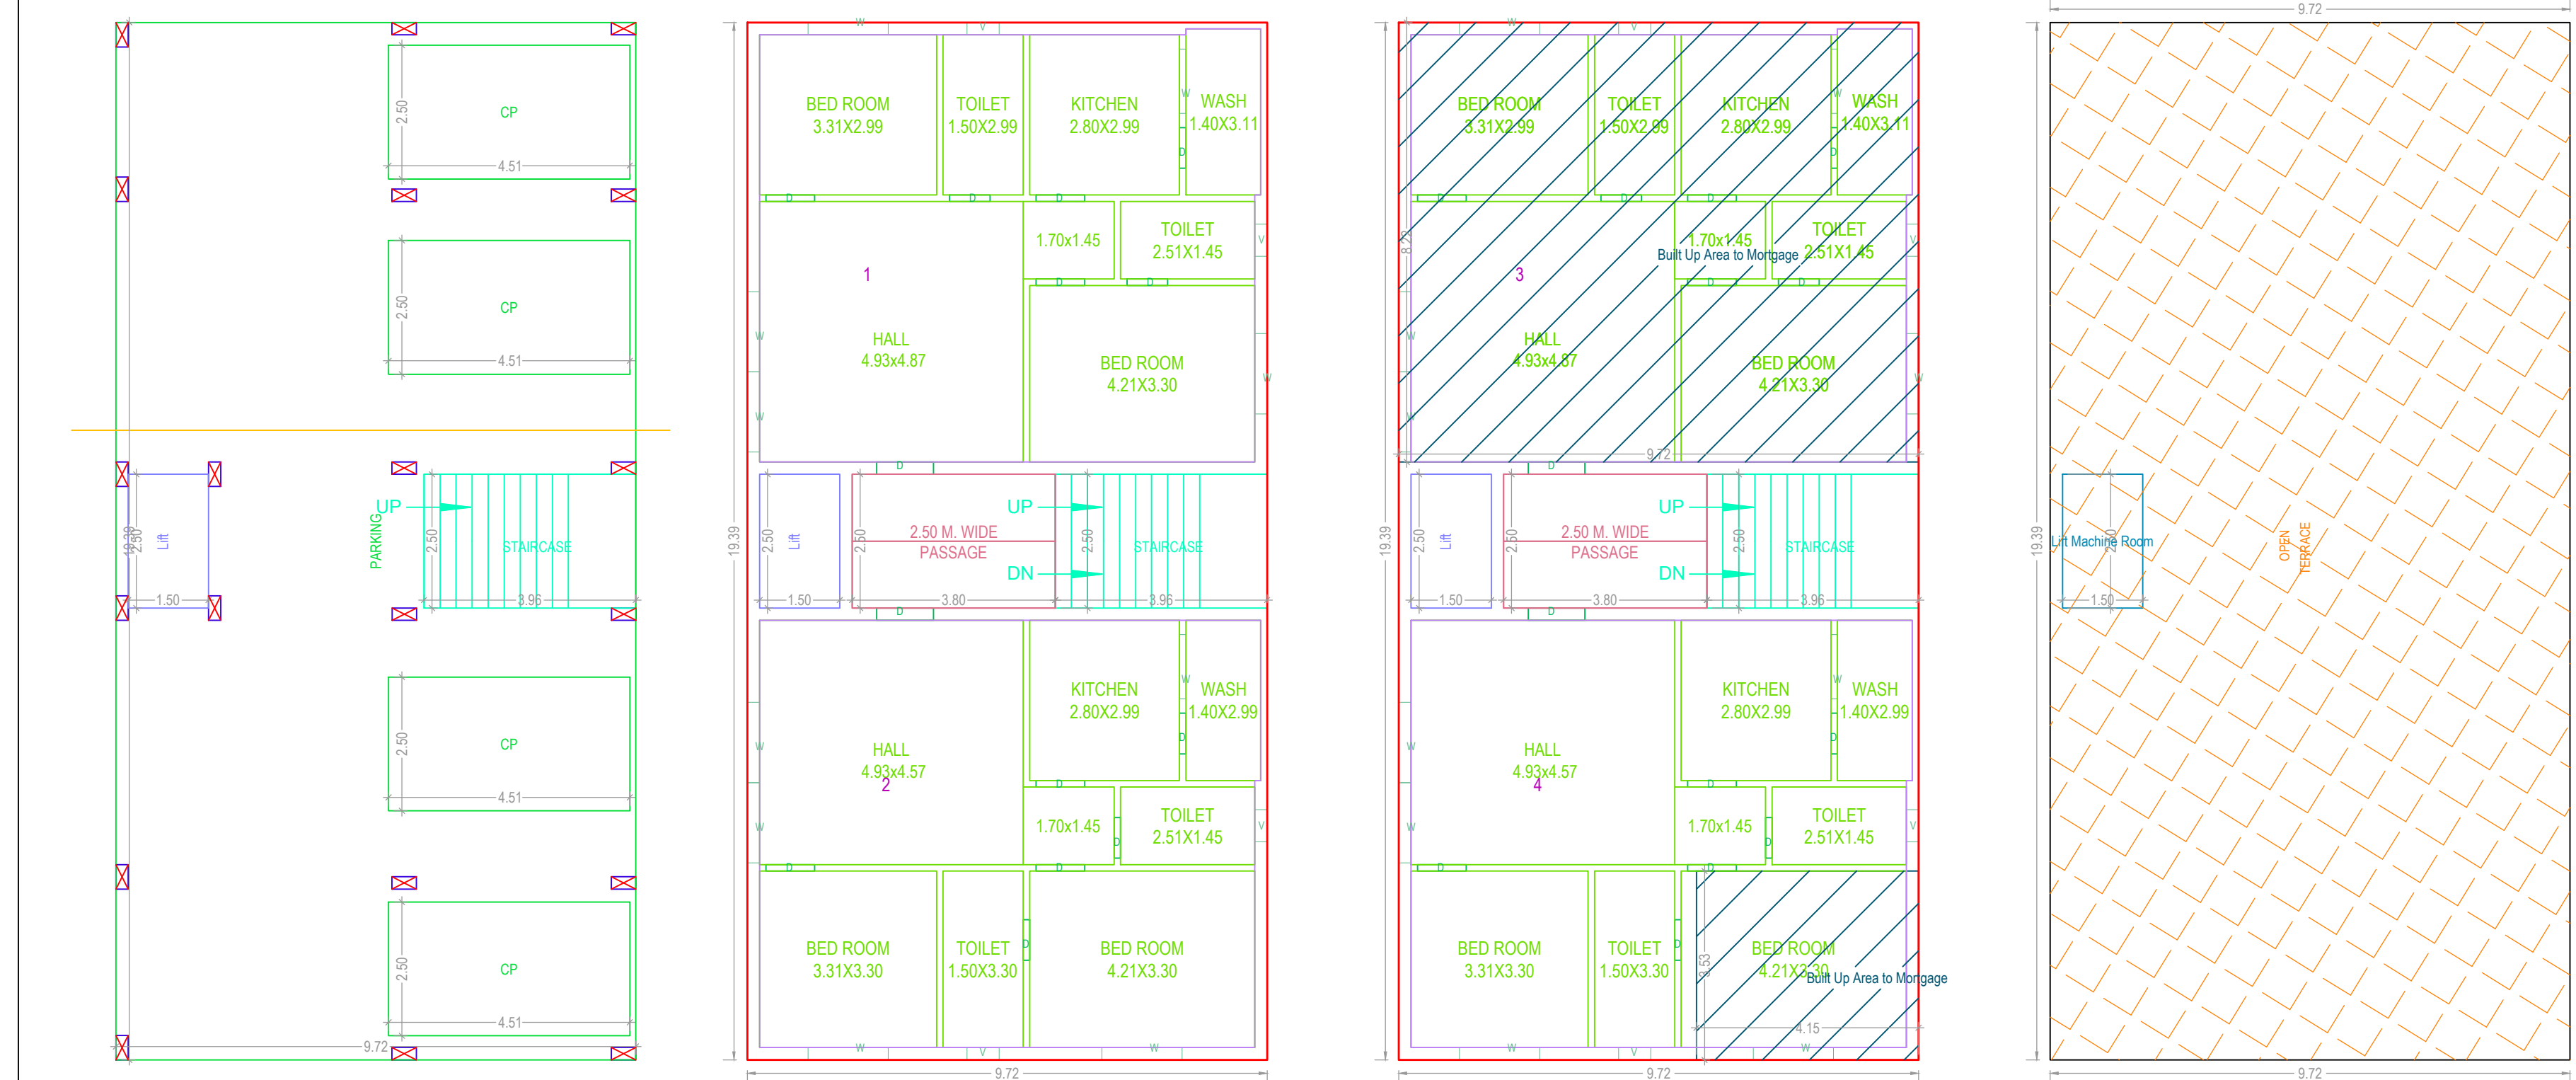


The image displays three architectural drawings for Plot No. 22, which is 24.33m wide and 20.44m deep.

- Site Plan:** Shows the plot boundaries, a 13.72m wide green strip (13.72m area), and a 2.00m wide green strip (2.00m area). It also indicates a 1.00m wide green strip (1.00m area) and a 1.00m wide green strip (1.00m area). The plot is divided into two main sections: a 13.72m wide section and a 2.00m wide section.
- Elevation:** Shows the front elevation of the building, which is 24.33m wide and 20.44m deep. It features a central entrance and a series of windows. The building is labeled "ELEVATION".
- Section A-A':** A vertical section through the building, showing the internal structure and floor levels. The total height is 20.44m. The section is divided into several floors, including a ground floor (G.L.), first floor, second floor, and third floor. The section is labeled "SECTION A-A'".

[illegible]

TERRACE FLOOR PLAN
(SCALE 1:100)

Floor Name	Proposed Floor Area
FIFTH FLOOR	188.47

FILE DETAILS		LTP NAME : KASANI BALAJIVENKATAPRASAD		DATE : 19-10-2024	
LTP LICENCE NO : 422A(Engineer)P10IGHMC		FILE NO : TS/66568/2024		SHEET NO. : 1 / 1	
SHEET NAME : Layout Plan Details - Building Plan Details					
AREA STATEMENT					
PROJECT DETAIL		Building Permission			
PROJECT TYPE		NEW			
NATURE OF DEVELOPMENT		GHMC			
SUB		GHMC			
LOCATION		GREATER HYDERABAD MUNICIPAL CORPORATION			
SUB LOCATION		NEW AREAS/ APPROVED LAYOUT AREAS			
STATE		TELANGANA			
Building Use		Residential			
Building SUB USE		Residential			
BUILDING TYPE		Special Regulation Area			
Special Regulation Area					
AREA DETAILS					
AREA OF PLOT (Minimum)				334.63	
NET AREA OF PLOT				334.63	
PROPOSED AREA DETAILS					
VACANT PLOT AREA				148.18	
TOTAL PROPOSED BUILT UP AREA EXCLUDING PARKING				942.39	
TOTAL PROPOSED BUILT UP AREA INCLUDING PARKING				1130.82	
BUILDING USE / BUILDING SUBUSE DETAIL					
BUILDING NAME	BUILDING USE	BUILDING SUBURSE	BUILDING TYPE	FLOOR DETAILS	
BLDG (NANDAMANDALAM PARVATAMMA)	Residential	Residential Apartment Bldg	NA	1 Stn + 5 up floors	Proposed
AREA AND DWELLING UNITS DETAILS					
NO OF BLDG	TOTAL BUA	NET BUA RESI	TNMTS	PARKING AREA	NET PARKING
1	1130.82	942.39	10.00	188.47	188.47
1	1130.82	942.39	10.00	188.47	188.47
Mortgage Area Details					
BUILDING NAME	Building Name	Floor Name	Proposed Carpet Area Name	Mortgage Area(Sq.m.t)	Proposed
BLDG (NANDAMANDALAM PARVATAMMA)	FIFTH FLOOR PLAN		3.4	94.24 (10%)	94.51
Color Note					
COLOR INDEX					
PLOT BOUNDARY					
ADJOINING ROAD					
PROPOSED CONSTRUCTION					
COMMON PLOT					
ROAD WIDENING AREA					
EXISTING (To be retained)					
EXISTING (To be demolished)					
PLOT NO. 15 13.72m(45'-0") PLOT NO. 24 24.39m(80'-0") PLOT NO. 22 12.00m(40'-0") WIDE ROAD SITE PLAN					
SECTION PERCOLATION PIT					
SECTION--YY OVER HEAD TANK					
OFFICER DETAILS					
OFFICER NAME :					
DESIGNATION :					
DATE AND TIME :					
APPROVAL NO.:			SEAL OF APPROVAL		
DATE OF APPROVAL :					
OWNER'S SIGNATURE			ARCHITECT'S SIGNATURE		
BUILDER'S SIGNATURE			STRUCTURAL ENGINEER'S SIGNATURE		

Note: All dimensions are in meters.