
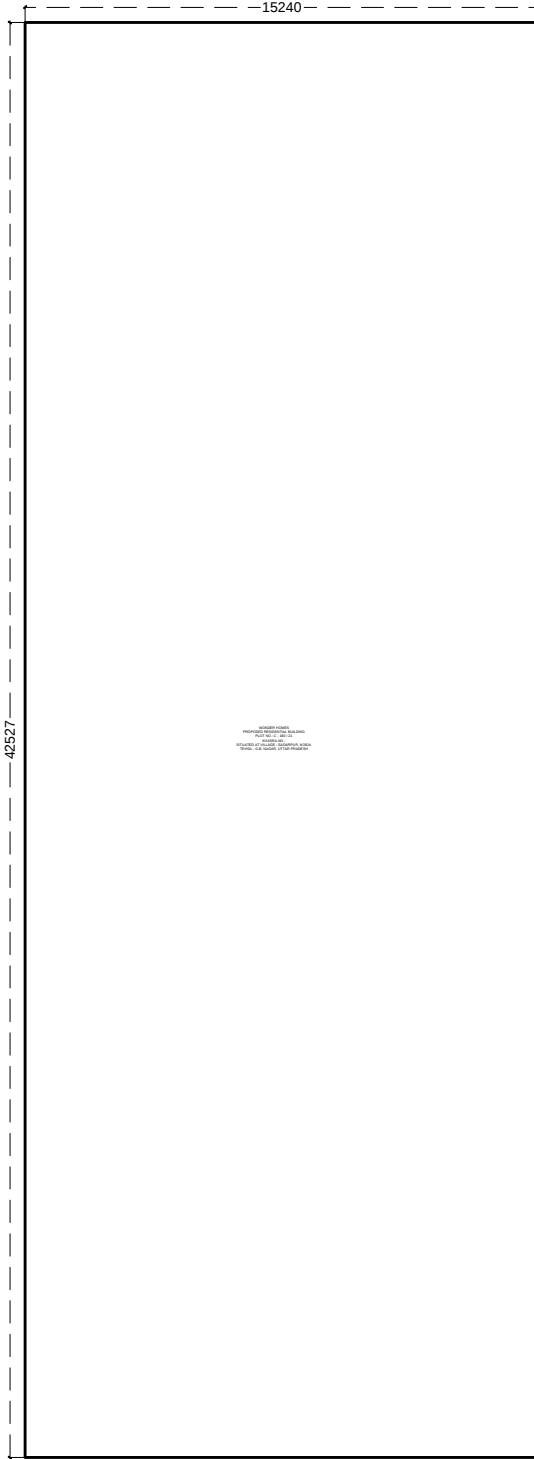


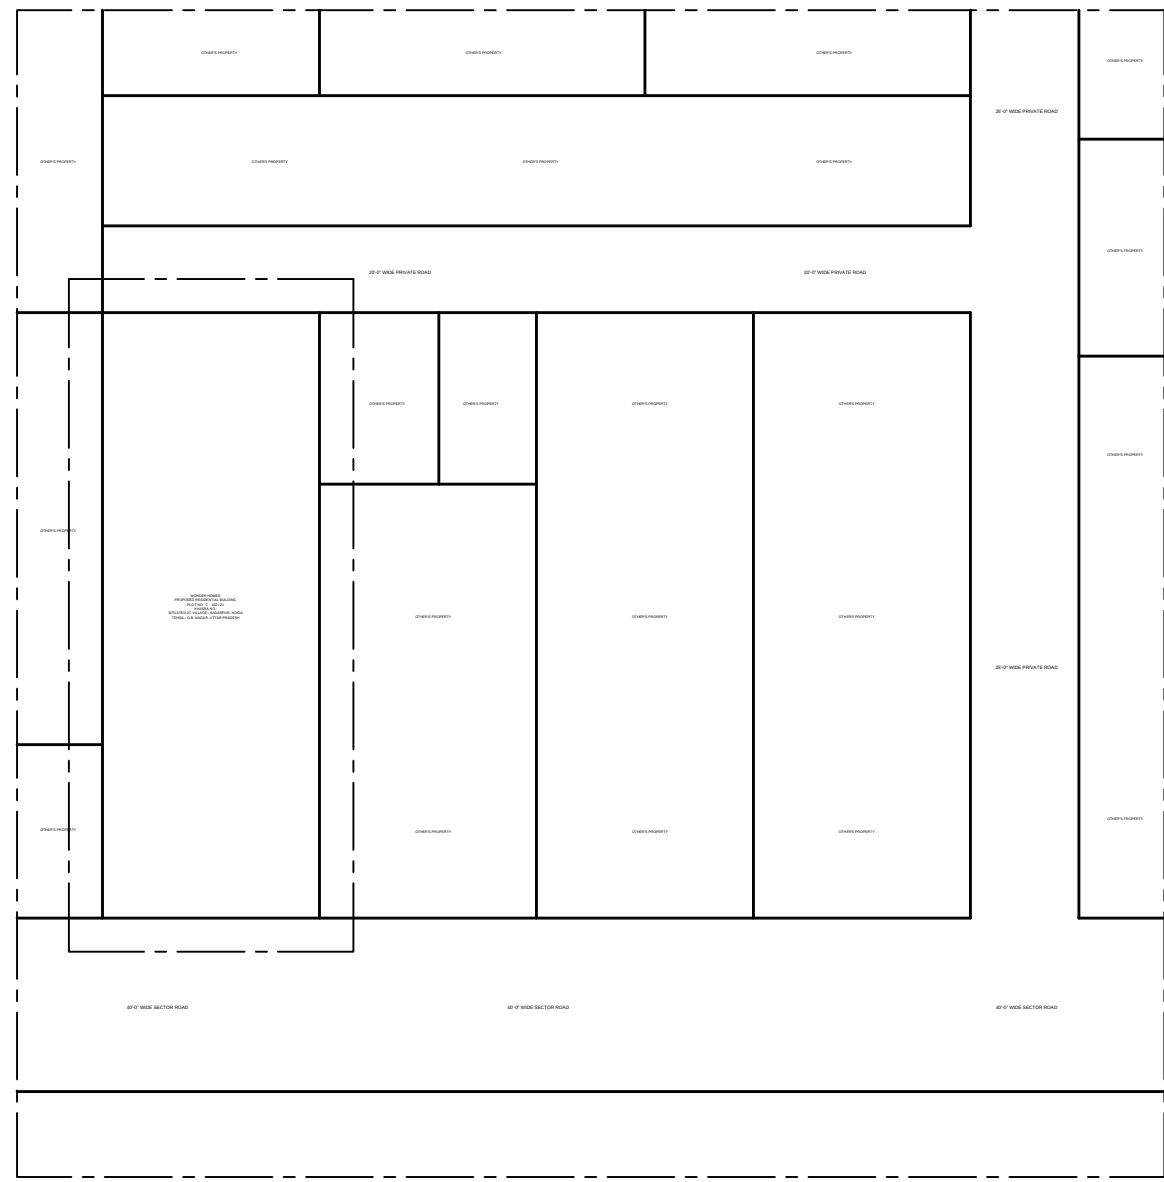

1 KEY PLAN
SCALE: N.T.S

2 SITE PLAN
SCALE: N.T.S

3 BASEMENT FLOOR PLAN
SCALE: N.T.S

4 STILT FLOOR PLAN
SCALE: N.T.S

5 UPPER GROUND FLOOR PLAN
SCALE: N.T.S

6 FIRST FLOOR PLAN
SCALE: N.T.S

7 SECOND FLOOR PLAN
SCALE: N.T.S


8 THIRD FLOOR PLAN
SCALE: N.T.S




9 FOURTH FLOOR PLAN
SCALE: N.T.S

10 FIFTH FLOOR PLAN
SCALE: N.T.S


11 SIXTH FLOOR PLAN
SCALE: N.T.S

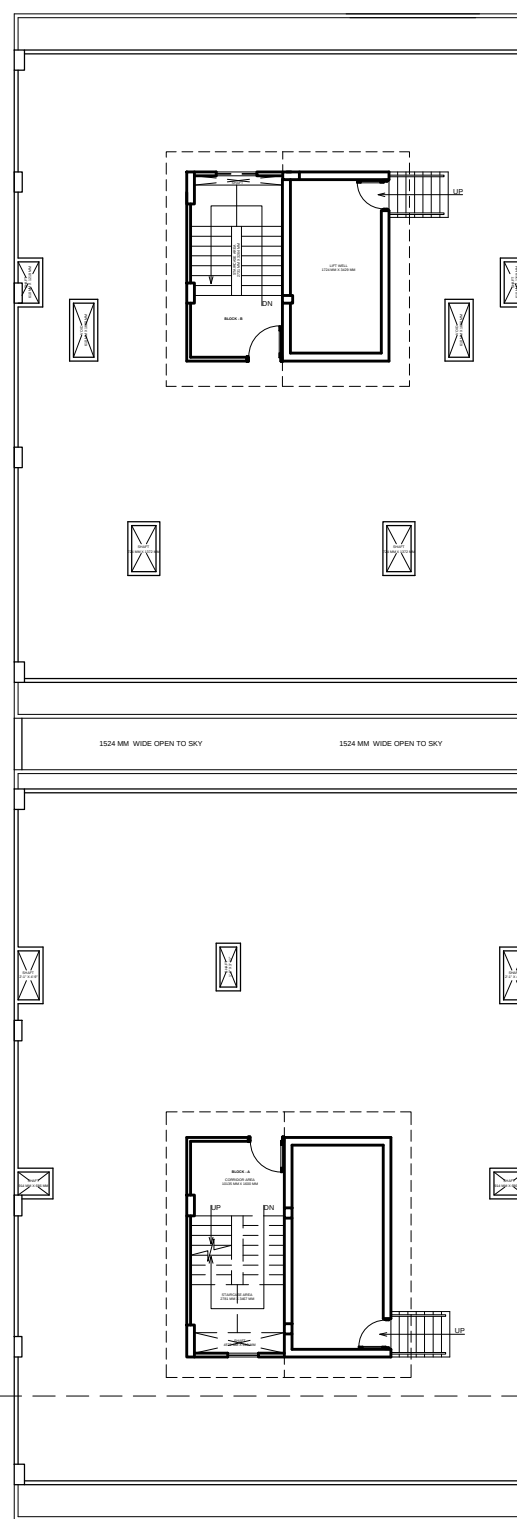


12 TERRACE FLOOR PLAN
SCALE: N.T.S

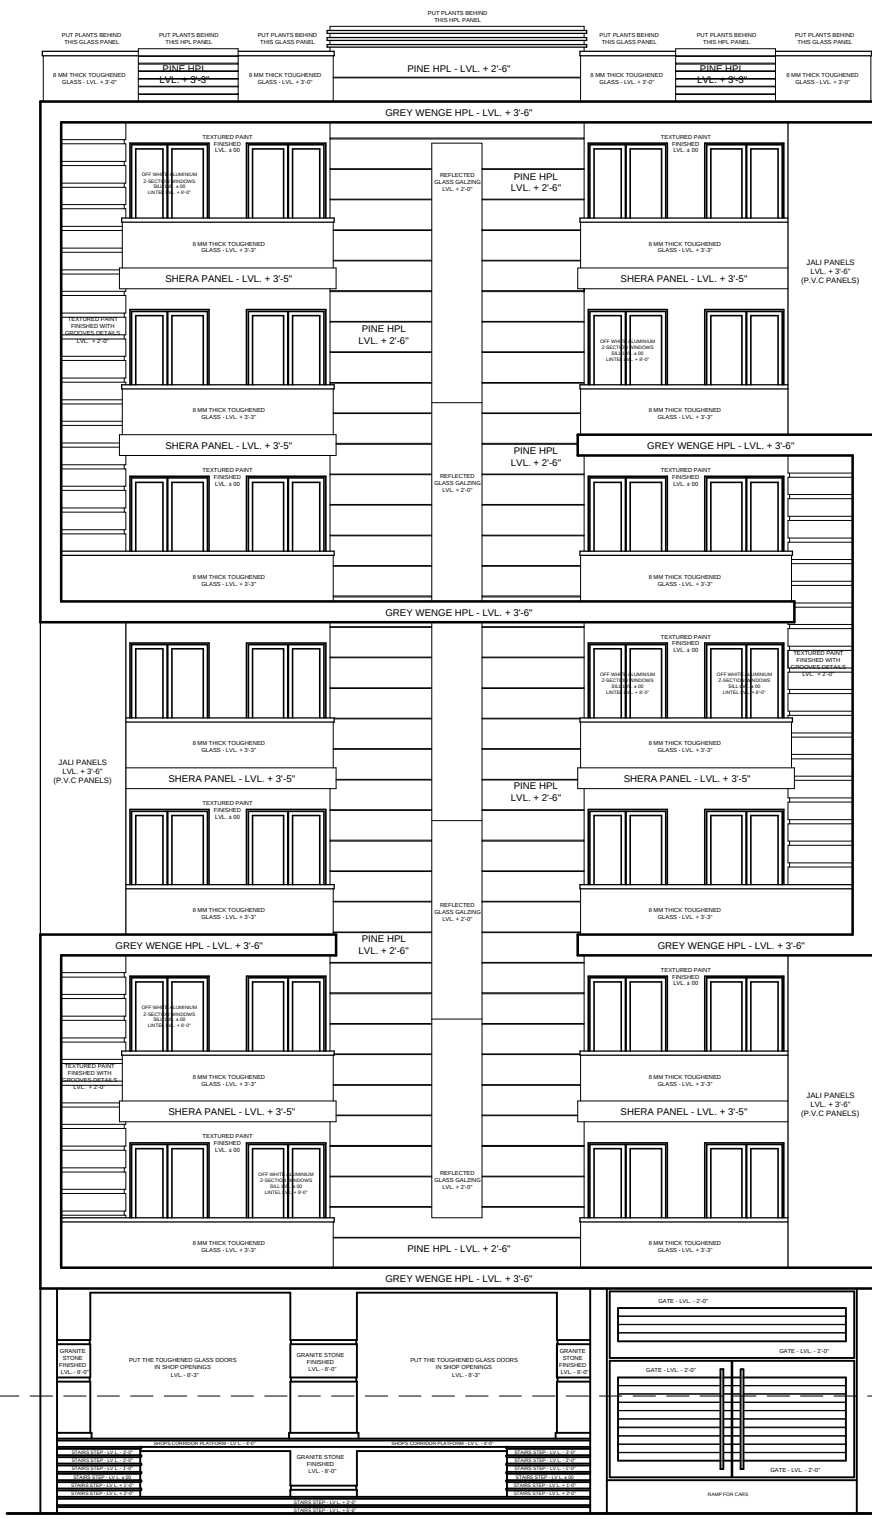

13 BUILDING FACADE - FRONT ELEVATION
SCALE: N.T.S

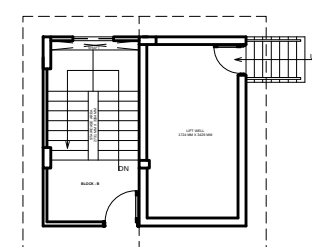


14 STAIRCASE & LIFT ROOM PLAN
SCALE: N.T.S

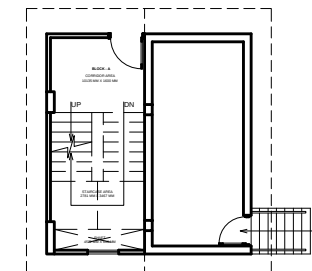

15 STAIRCASE & LIFT ROOM PLAN
SCALE: N.T.S

COVERED AREA CHART					
SL. NO.	DESCRIPTIONS	TOWER	AREA IN SQ.FT	AREA IN SQ.M	REMARKS
01	PLOT AREA	LAND AVAILABILITY AS/SITE	6975.60 SQ.FT	648.11 SQ.M	
02	BASEMENT FLOOR	TOWER - A & B	6975.60 SQ.FT	648.11 SQ.M	
03	STILT FLOOR	TOWER - A & B	6975.60 SQ.FT	648.11 SQ.M	
04	UPPER GROUND FLOOR	TOWER - A & B	7075.48 SQ.FT	657.39 SQ.M	
05	FIRST FLOOR	TOWER - A & B	7075.48 SQ.FT	657.39 SQ.M	

17 COVERED AREA CHART
SCALE: N.T.S

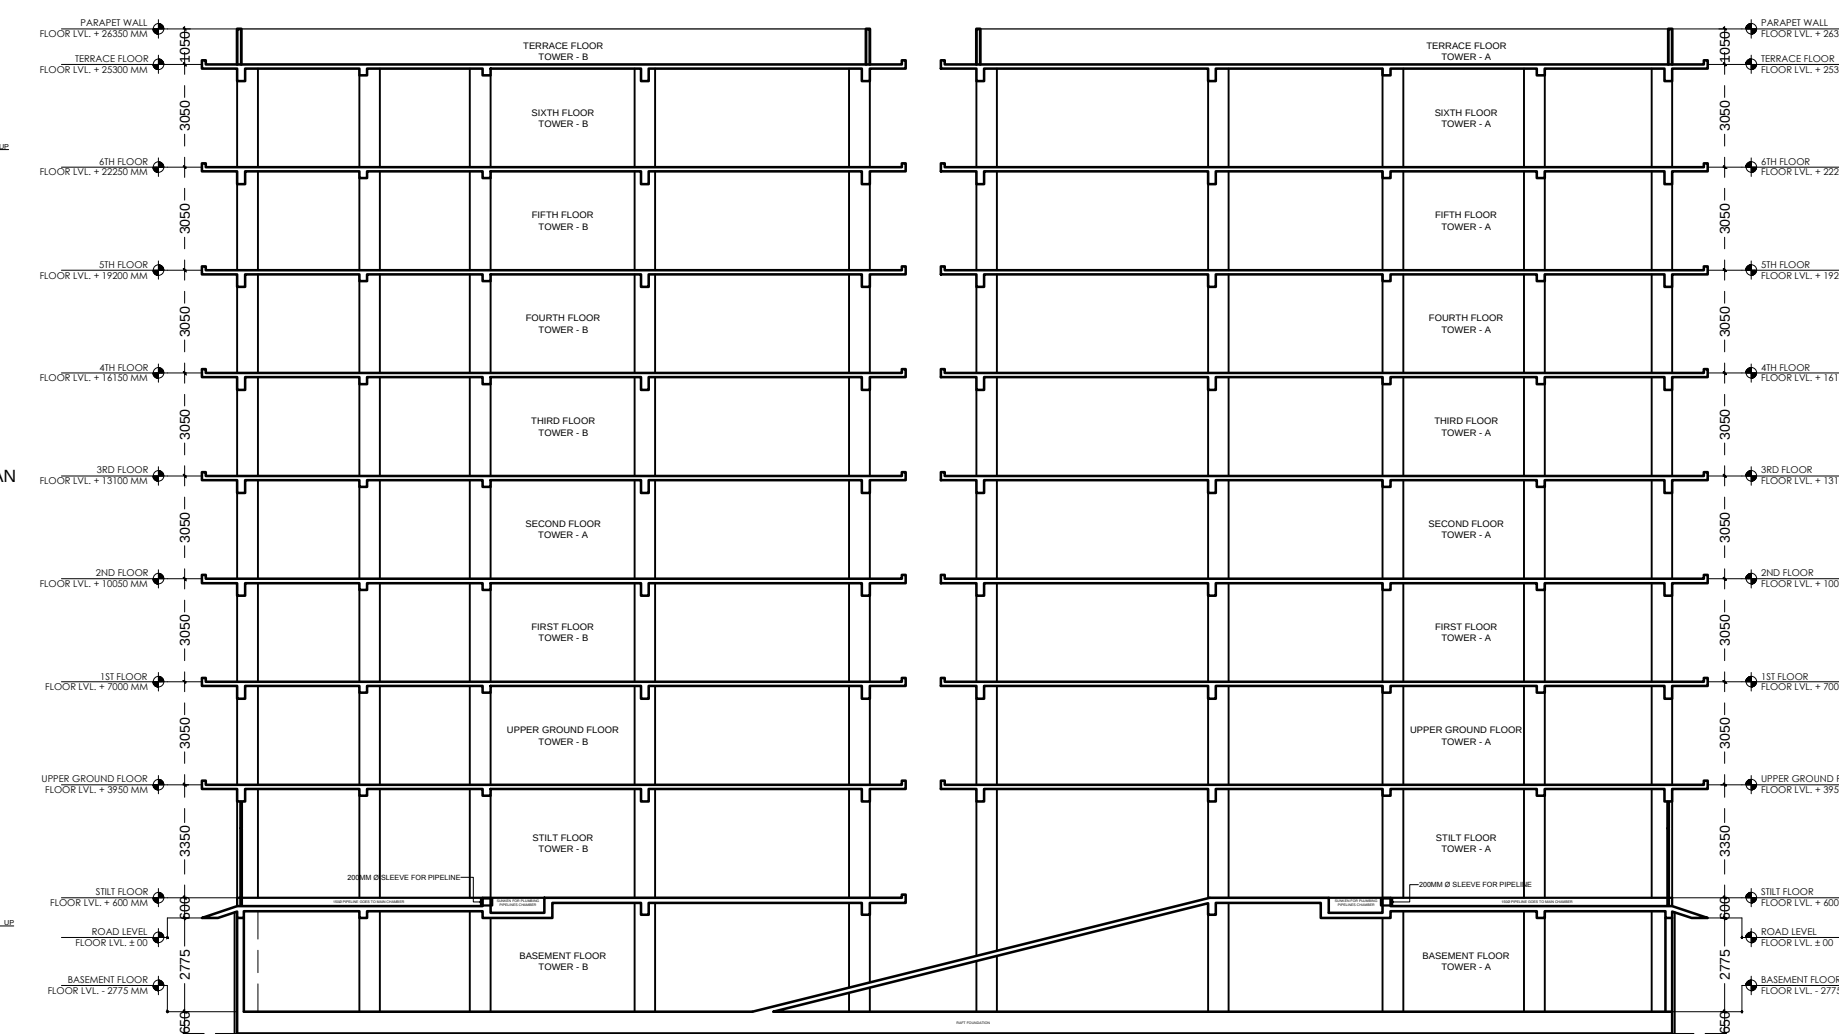

SECTION - 1
SCALE: N.T.S

THIS DRAWING IS THE PROPERTY OF STUDIO LASA (DELHI) AND SHOULD NOT BE COPIED OR USED WITHOUT THEIR WRITTEN PERMISSION.

SPECIAL NOTES

- ALL DIMENSIONS ARE IN INCHES UNLESS MENTIONED OTHERWISE
- ONLY WRITTEN DIMENSIONS ARE TO BE FOLLOWED. DIMENSIONS SHOULD ALWAYS BE READ & NOT SCALED/ MEASURED FROM THE DRAWING.
- ALL MEASUREMENTS MUST BE CHECKED AND VERIFIED BY THE CONTRACTORS PRIOR TO EXECUTION OF WORK AT THE SITE.
- THIS DRAWING IS TO BE READ IN CONJUNCTION WITH ALL RELEVANT STRUCTURAL, SERVICES & FACILITY PLANNING DRAWINGS.
- INTERIOR DRAWINGS ARE TO BE FOLLOWED FOR THE LOCATION OF ALL STRUCTURAL MEMBERS & MASONRY WALLS. FOR SIZES & REINFORCEMENT DETAILS OF STRUCTURAL MEMBERS RELEVANT STRUCTURAL DRAWINGS ARE TO BE REFERRED.
- ANY DISCREPANCIES BETWEEN ARCHITECTURAL, STRUCTURAL AND SERVICES DRAWINGS MUST BE BROUGHT TO THE NOTICE OF THE ARCHITECTS IMMEDIATELY & PRIOR TO EXECUTION AT SITE.
- CO-ORDINATION WITH THE SERVICES SUCH AS HVAC, PLUMBING & ELECTRICAL ETC. IS THE RESPONSIBILITY OF THE CONTRACTORS.
- ALL MASONRY WALLS SHOULD BE ALIGNED WITH THE COLUMNS AS INDICATED ON THE PLAN. IRRESPECTIVE OF THE POSITION AS CALCULATED WITH THE DIMENSIONING.
- FOR DETAILS, REFER RELEVANT LARGE SCALE DETAIL DRGS. AS INDICATED.
- EXISTING WALLS TO BE RETAINED AS PER DEMOLITION PLAN AND WRITTEN DIMENSIONS TO BE FOLLOWED FOR NEW WALLS.

GENERAL NOTES

- 230 MM THK. R.C.C. SLAB
- 150 MM THK. R.C.C. SLAB
- 230 MM THK. BRICK MASONARY WALL
- 115 MM THK. BRICK MASONARY WALL
- ALIGN WALL WITH THE FACE OF RCC WALL/COLUMN AS INDICATED
- CENTER ON GRID LINE
- ADJUST DIMENSION AS/SITE DIMENSION
- PROVIDE WATER STOPS AND KEYING IN ALL JOINTS AS/ARCHITECT

R10		
R9		
R8		
R7		
R6		
R5		
R4		
R3		
R2		
R1		
S.N.	DATE	DETAILS
REVISIONS		
KEY PLAN		

SANCTION DRAWINGS

PROJECT TITLE:
PROPOSED BUILDER PROJECT OF WONDER HOMES AT SADARPUR, SECTOR - 43, NOIDA, UTTAR PRADESH

ARCHITECT, INTERIOR DESIGNERS, CONTRACTORS:
LASA INFRACON INDIA PVT. LTD.
THE ULTIMATE CANVAS FOR ALL INTERIOR SOLUTIONS.
DESIGN + CONSULTANCY + TURN-KEYS PROJECTS.
M-95 ABUL FAZAL ENCLAVE, JAMIA-NAGAR, OKHLA, NEW DELHI-110025
TEL : 01165396785 TEL / MOBILE : 9911678932

DRAWING TITLE:
**FLOOR PLAN
SANCTION DRAWING
PLAN & ELEVATION**

DRAWING NO.:
A-SANC.DWG - 001

SCALE	DRAWN BY	DATE	REF.
N.T.S	SIRAJ	10.11.2017	