

PROP. R/W 40'-0" RASTA

OPENLAND
KH. NO. 2334

KH. NO. 2338

TO GUDLI

EX. HOUSE

EX. TAR PROP. ROAD 60'-0" WIDE

KH. NO. 2328

KH. NO. 2343

उपरोक्त जमीन अधिनियम के अंतर्गत १३५१ में
निर्धारित लॉट का कारकीर्मी निर्माण मान
द्वारा ही किया गया है। निर्धारित लॉट
में प्रस्तावित घर व फसलों का सम्बन्ध
अनुमति प्राप्त लॉट अधिनियम के अंतर्गत है।

AG. LAND

ABS SHARANYA VILLAS
PHASE AREA - 11,117.24 SQ. MTS.
NOT PART OF PHASE
AREA - 213.69 SQ. MTS.

KH. NO. 2342

AG. LAND

KH. NO. 2344


अनुमति प्राप्त
लॉट अधिनियम के अंतर्गत है।






AFTER APPROVAL OF PLAN BY
LPC ON 24.02.2014
PLAN IS APPROVED ON 24.02.2014
D.T.

अनुमति प्राप्त
लॉट अधिनियम के अंतर्गत है।

SCALE :- 1" = 50 FT.

DEMARCATED LAY-OUT PLAN
OF PLOTS IN KH. NO. 2341/1
REV. VILL. GUDLI
TEH. MAVLI, UDAIPUR

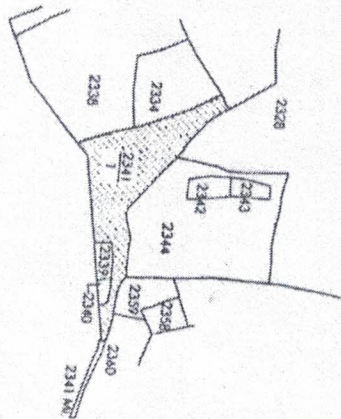

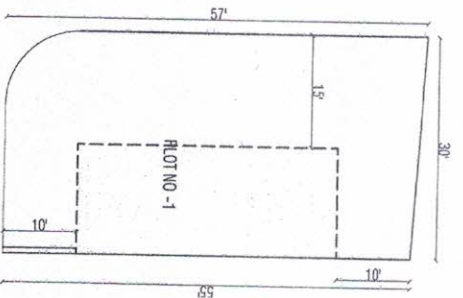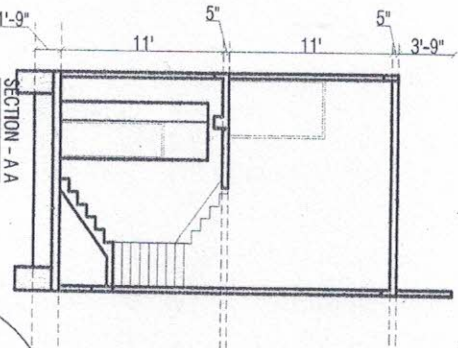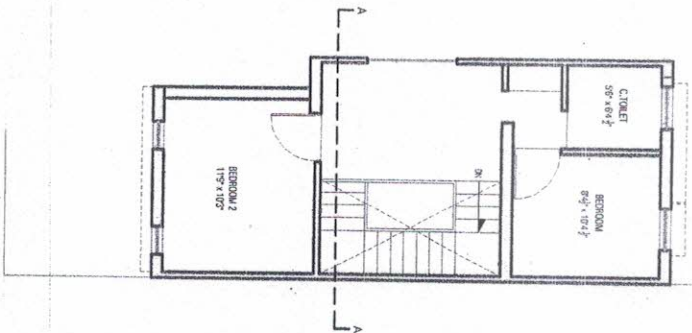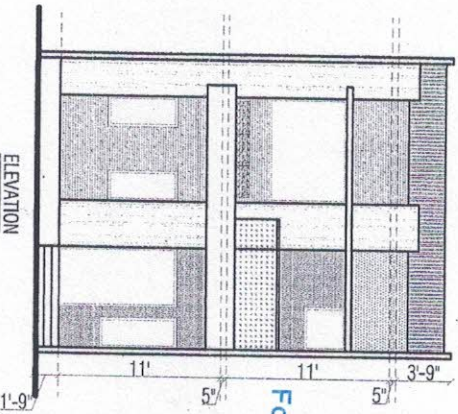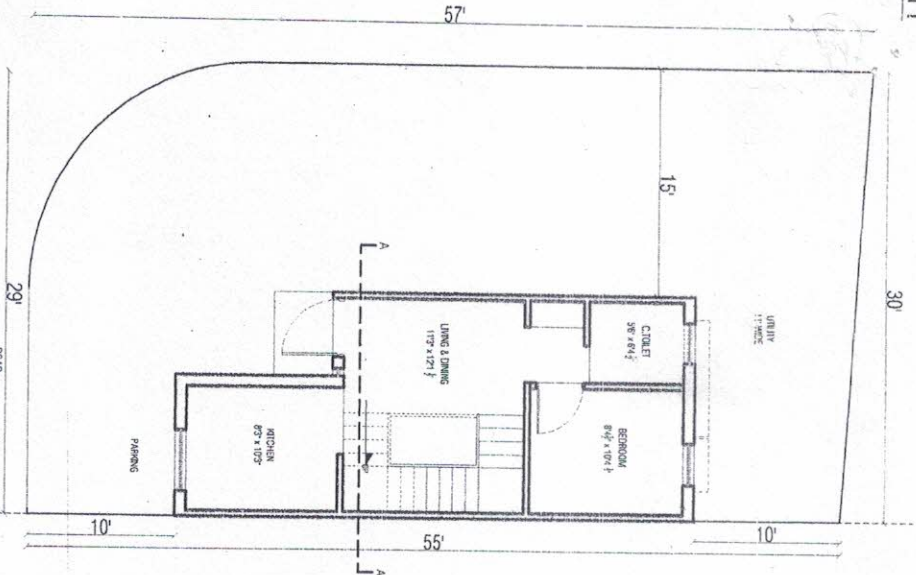

For BLUE BIRD PROJECTS
 PROPRIETOR

DESIGN INC.
 ANUP MURDIA
 ARCHITECT
 CA/2010/47139

PROPOSED

PLOT SIZE :- (29.30 X 55.57)

PLOT AREA :- 1600 SQFT.

GROUND FLOOR CONST. AREA :- 525 SQFT.

FIRST FLOOR CONST. AREA :- 525 SQFT.

TOTAL CONST. AREA :- 1050 SQFT.

PROPOSED PLAN BELONGING TO SHRI KAPIL SURANA S/O SHRI DALPAT SURANA AT PLOT NO -1 IN KHASRA NO-2341/10AT THESEL-GUDLUDAIPUR.

SCALE 1:100


OWNER SIGNATURE

PROPRIETOR




DRAWN BY
 DESIGN INC.
 ANUP MURDIA
 ARCHITECT
 CA/2010/47139


37, Jain Colony, New Bhopal
 Udaipur - 313001, (Rajasthan)
 Mobile :- +91 9001016971, +91 960729139
 email :- designinc.sandee@gmail.com

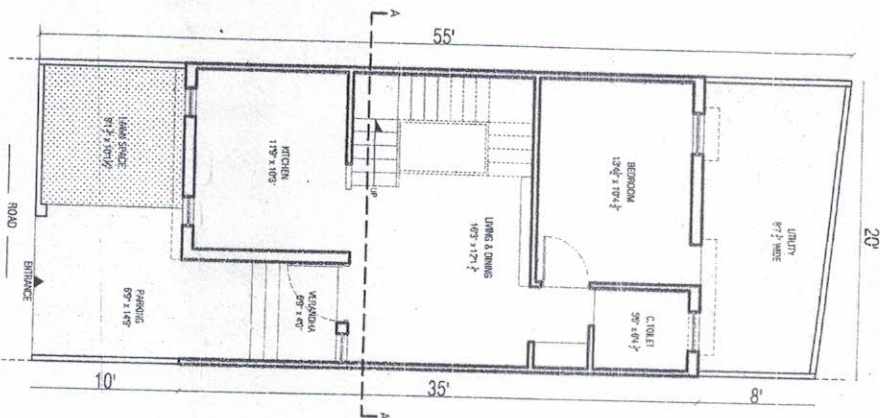


GROUND FLOOR PLAN

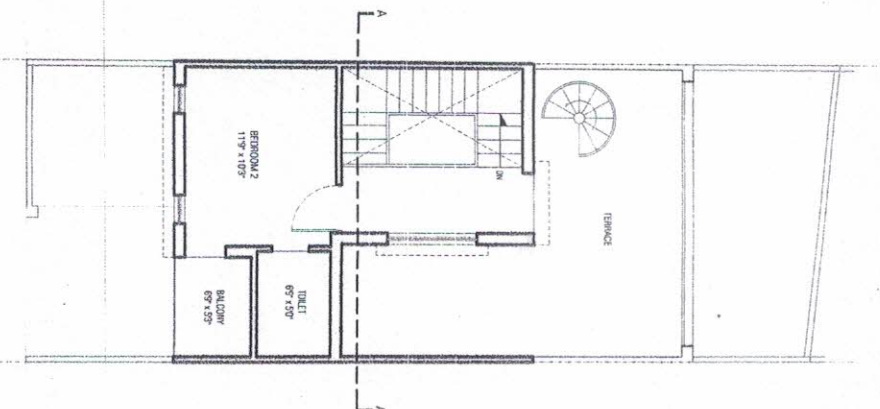

FIRST FLOOR PLAN

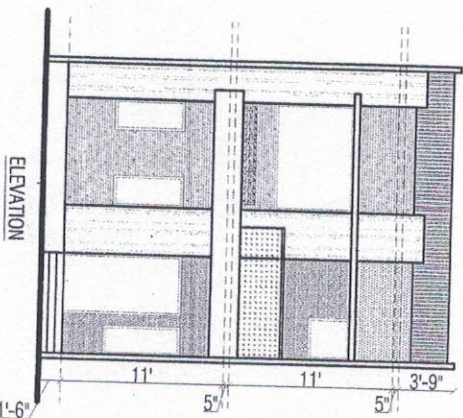


ELEVATION

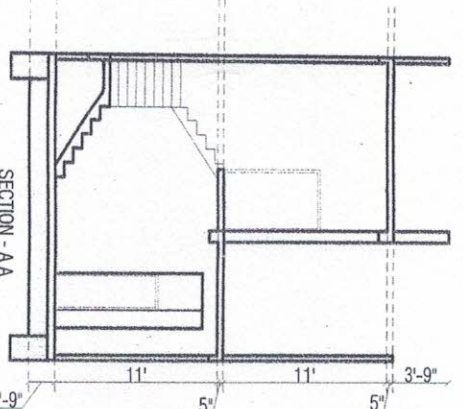

SECTION - A A

For-BLUE BIRD PROJECTS
PROPRIETOR

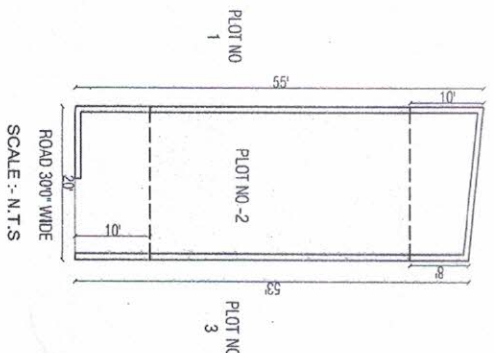

SCALE :- N.T.S

PROPOSED

PLOT SIZE :- (20 X 55.53)

PLOT AREA :- 1080 SQFT.

GROUND FLOOR CONST. AREA :- 700 SQFT.

FIRST FLOOR CONST. AREA :- 380 SQFT.

TOTAL CONST. AREA :- 1080 SQFT.

PROPOSED PLAN BELONGING TO SHRI KAPIL SURANA S/O SHRI DALPAT SURANA AT PLOT NO-2 IN KHASRA NO-2341/PT THESIL-GUDLUDAPUR.





SCALE :- N.T.S

OWNERS SIGNATURE BIRD PROJECTS


PROPRIETOR



DRAWN BY
DESIGN INC design inc.
 ANUP MURDIA
 ARCHITECT
 CA/2010/47139
 37, Jai Chany, New Ghoshpura
 Mumbai - 400011 (Regd. in)
 Mobile :- 9820071111
 email :- designinc.architect@gmail.com
 designinc.anup@gmail.com

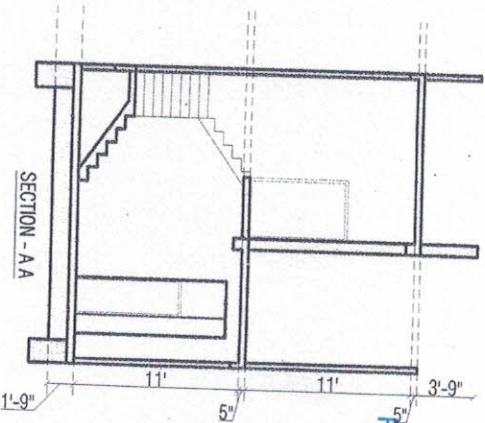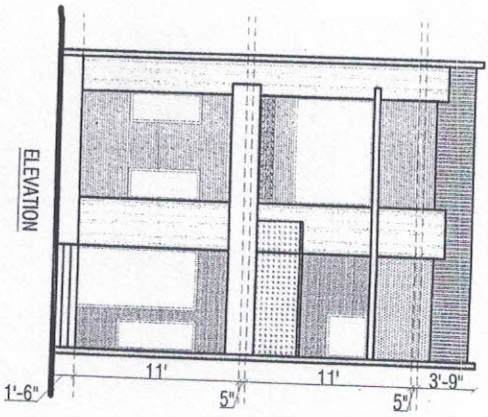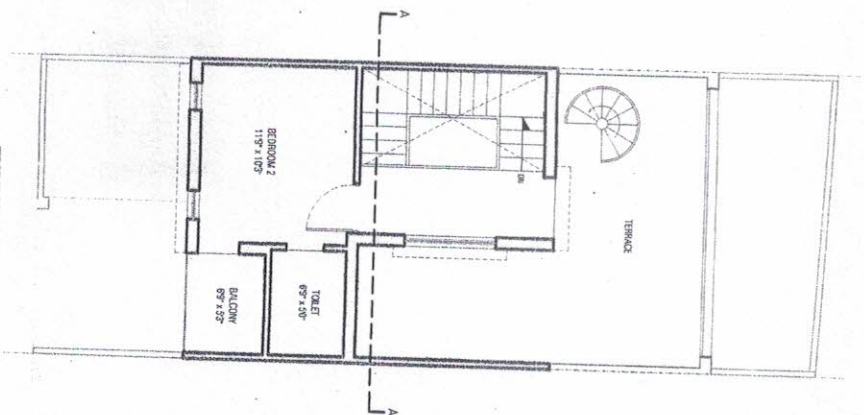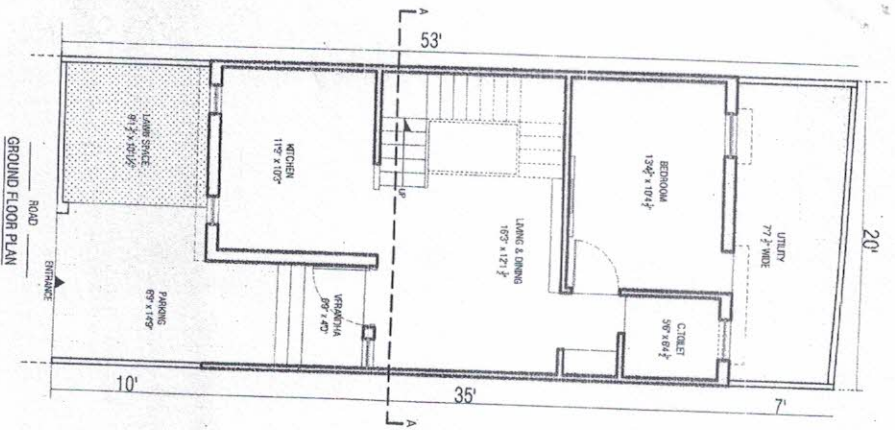

For BLUE BIRD PROJECTS
PROPRIETOR

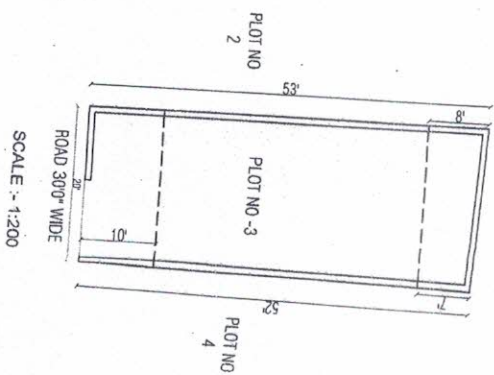

PLOT SIZE :- (20 X 53.52)

PROPOSED

PLOT AREA :- 1050 SQ.FT.

GROUND FLOOR CONST. AREA :- 700 SQ.FT.

FIRST FLOOR CONST. AREA :- 360 SQ.FT.

TOTAL CONST. AREA :- 1060 SQ.FT.

PROPOSED PLAN BELONGING TO SHRI KAPIL SURANA S/O SHRI. DALPAT SURANA AT PLOT NO. 3 IN KHASRA NO-234 1/4 AT THESIL. GUDLUDAPUR.

SCALE :- 1:100

OWNER SIGNATURE

For BLUE BIRD PROJECTS


DRAWN BY

PROPRIETOR


DESIGN IN design inc.

ANUP MURDIA ARCHITECT
 CA/2010/47139
 37, Jain Colony, New Bhopal
 Udaipur - 313001, (Rajasthan)
 Mobile : +91 9801018971, +91 946079 139
 Email : anupmurdiaarchitect@gmail.com




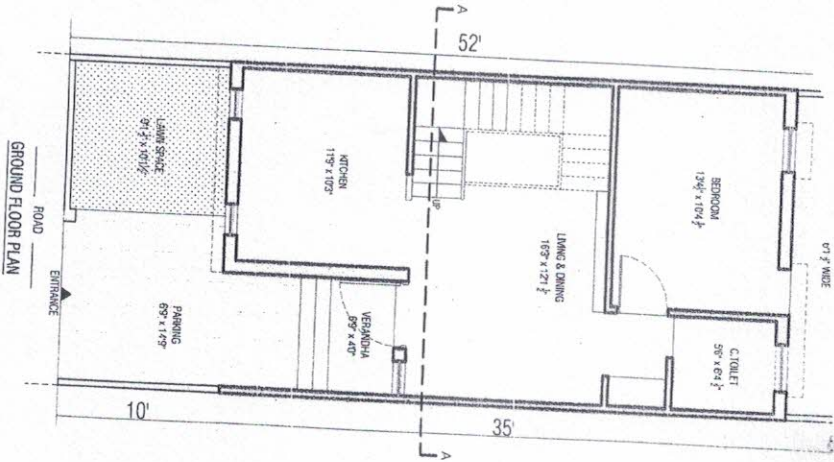


GROUND FLOOR PLAN

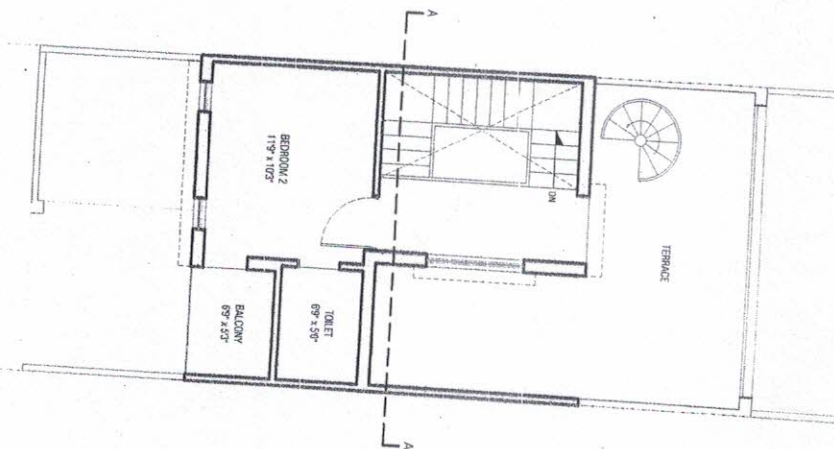

FIRST FLOOR PLAN

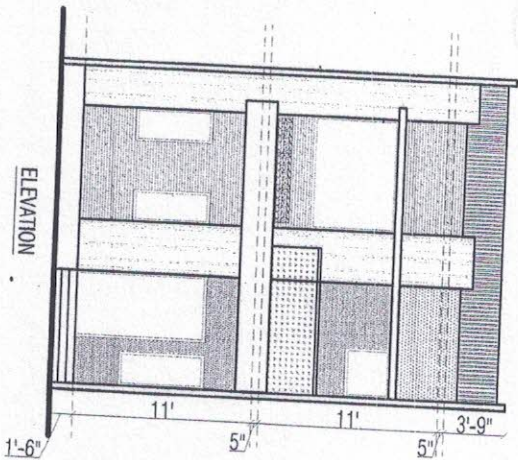


ELEVATION

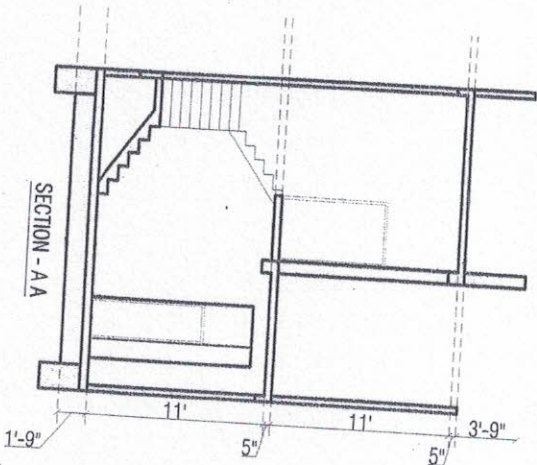

SECTION - AA

For-BLUE BIRD PROJECTS

PROPRIETOR

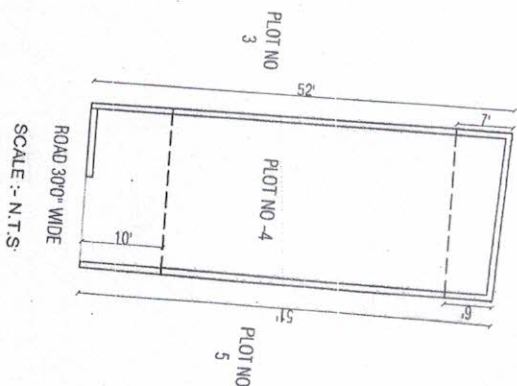


ROAD 30' WIDE
SCALE :- N.T.S.


PLOT SIZE :- (20 X 52.51)	PROPOSED
PLOT AREA :- 1030 SQFT.	
GROUND FLOOR CONST. AREA :- 700 SQFT.	
FIRST FLOOR CONST. AREA :- 380 SQFT.	
TOTAL CONST. AREA :- 1080 SQFT.	
PROPOSED PLAN BELONGING TO SHRI KAPIL SURANA S/O SHRI DALPAT SURANA AT PLOT NO -4 IN KHASRA NO-2341/IAT THE-SIL-GUDLI,UDARPUR.	
SCALE :- N.T.S.	
OWNER SIGNATURE	
For-BLUE BIRD PROJECTS	
DRAWN BY DESIGN INC MURDIA ARCHITECT	PROPRIETOR
CA/2010/47139	




37, Jan Colony, New Bhadrachal,
Udaipur - 313001 (Rajasthan),
Mobile :- +91 9601017452 (Surana),
email :- designinc.raj@gmail.com,
designinc.raj@gmail.com

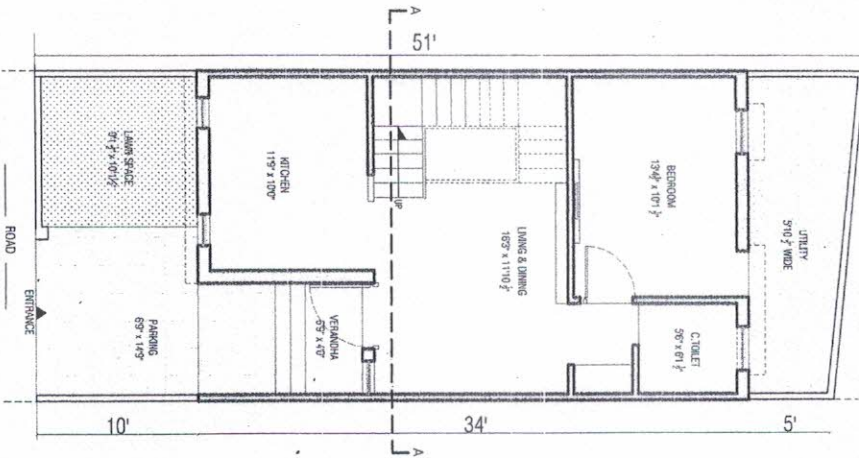


GROUND FLOOR PLAN

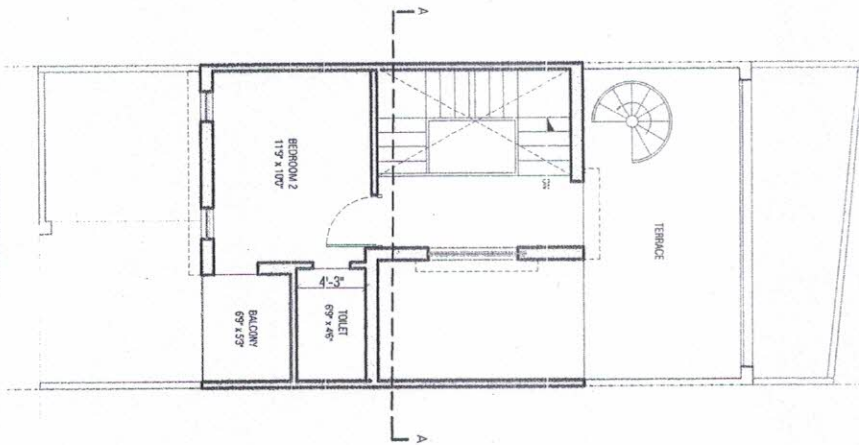


FIRST FLOOR PLAN

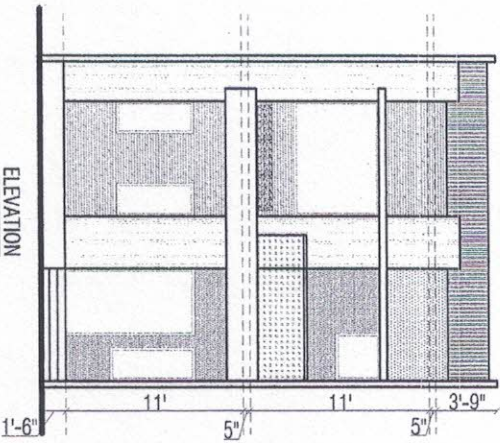

ELEVATION

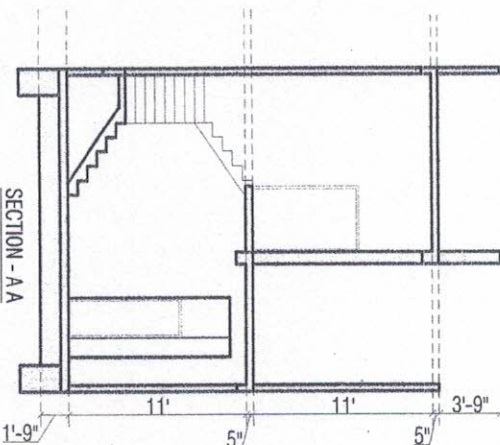

SECTION - AA

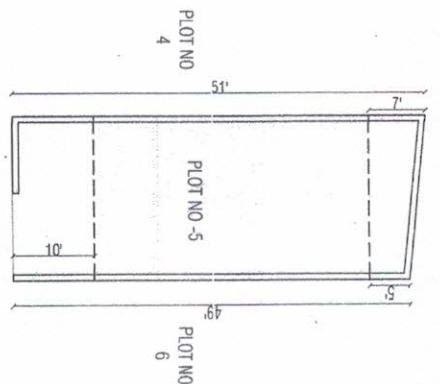

SCALE :- N.T.S

FOR-BLUE BIRD PROJECTS
PROPRIETOR

PLOT SIZE :- (20 X 51.49)

☐ PROPOSED

PLOT AREA :- 1000 SQFT.

GROUND FLOOR CONST. AREA :- 681 SQFT.

FIRST FLOOR CONST. AREA :- 470 SQFT.

TOTAL CONST. AREA :- 1151 SQFT.

PROPOSED PLAN BELONGING TO SHRI KAPIL SURANA S/O SHRI DALPAT SURANA AT PLOT NO - 5 IN KHASRA NO-2341/IAT THESIL-GUDLUDAPUR.

SCALE :- N.T.S

OWNER SIGNATURE

FOR-BLUE BIRD PROJECTS



DRAWN BY






PROPRIETOR

DESIGN INC. design inc.

ARCHITECTURE LANDSCAPE INTERIORS

CA/2010/47139

37, Jain Colony, New Bhagpur
Udaipur - 313001, (Rajasthan)
Mobile :- +91 9001016971, +91 966072939
email :- designinc.raj@rediffmail.com
designinc.raj@gmail.com

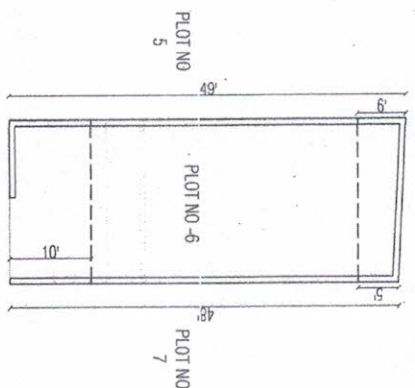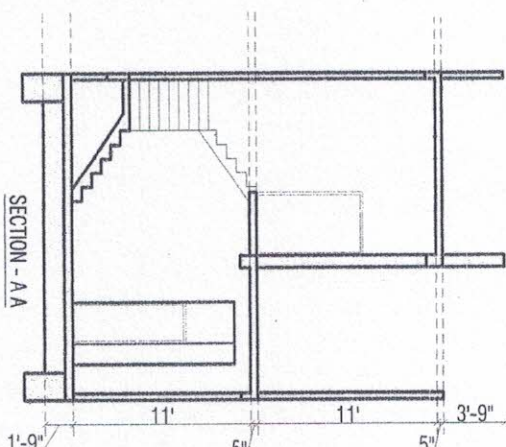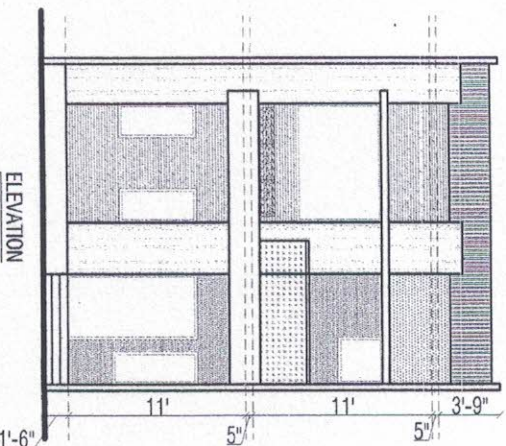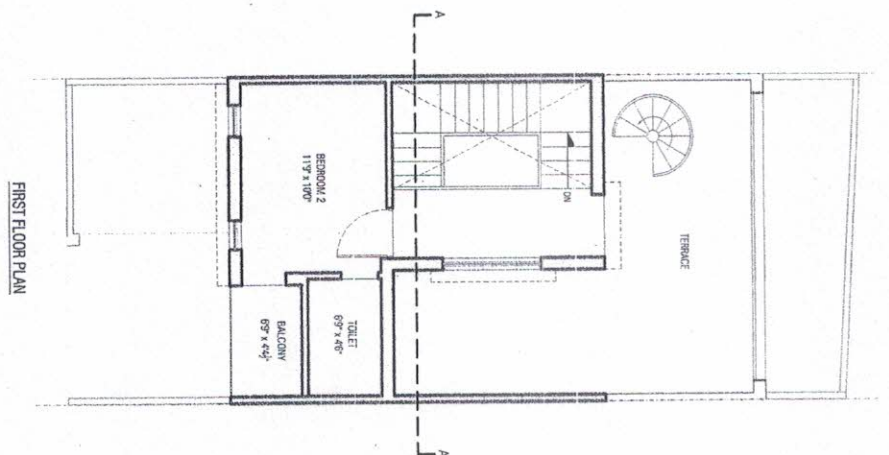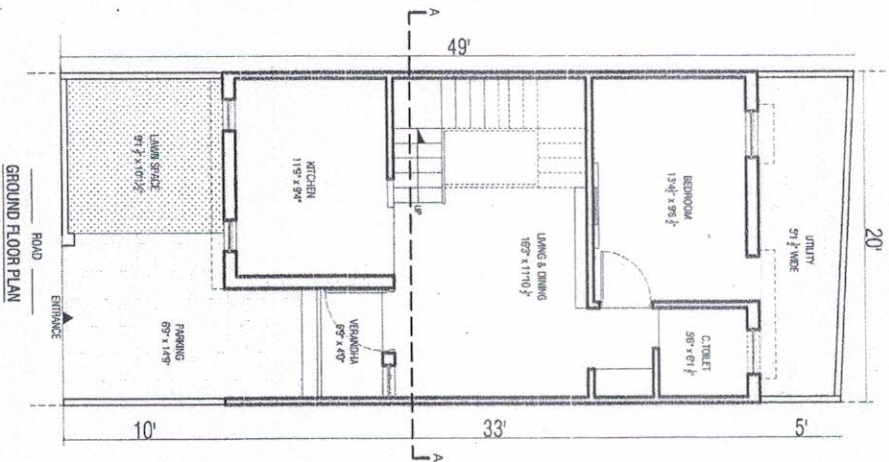

For BLUE BIRD PROJECTS
 PROPRIETOR

SCALE :- N.T.S

☐ PROPOSED

PLOT SIZE :- (20 X 49.48)

PLOT AREA :- 970 SQ.FT.

GROUND FLOOR CONST. AREA :- 661 SQ.FT.

FIRST FLOOR CONST. AREA :- 461 SQ.FT.

TOTAL CONST. AREA :- 1121 SQ.FT.

PROPOSED PLAN BELONGING TO SHRI KAPIL SURANA S/O SHRI DALPAT SURANA AT PLOT NO - 6 IN KHASRA NO-2341 MAT THESIL-GUDLUDAI PUR.

SCALE :- N.T.S

OWNER BLUE BIRD PROJECTS

PROPRIETOR







DRAWN BY DESIGN INC. design inc.

ANUP MURDIA architecture .landscape .interiors.


ARCHITECT

CA/2010/47139


37, 38th Crossy, New Bhoodhan,
 Bangalore - 560021 (Karnataka)
 Mobile :- +91 9001018971, +91 9860729139
 email :- designinc.architect@gmail.com,
 designinc.anup@gmail.com

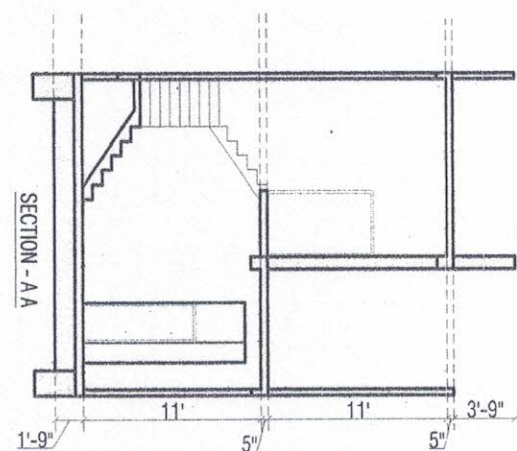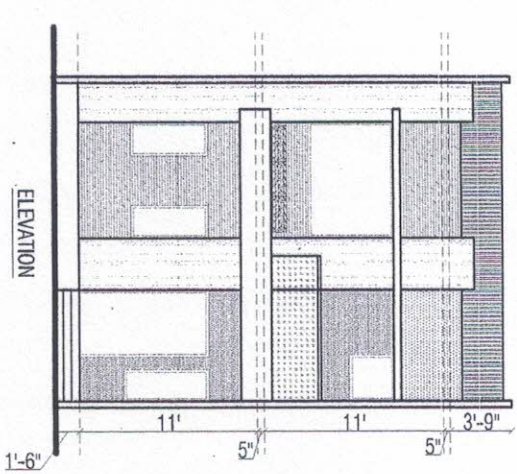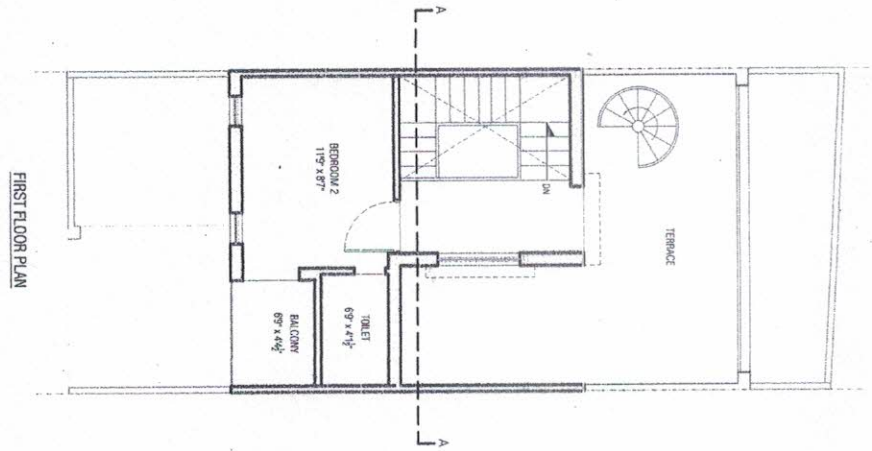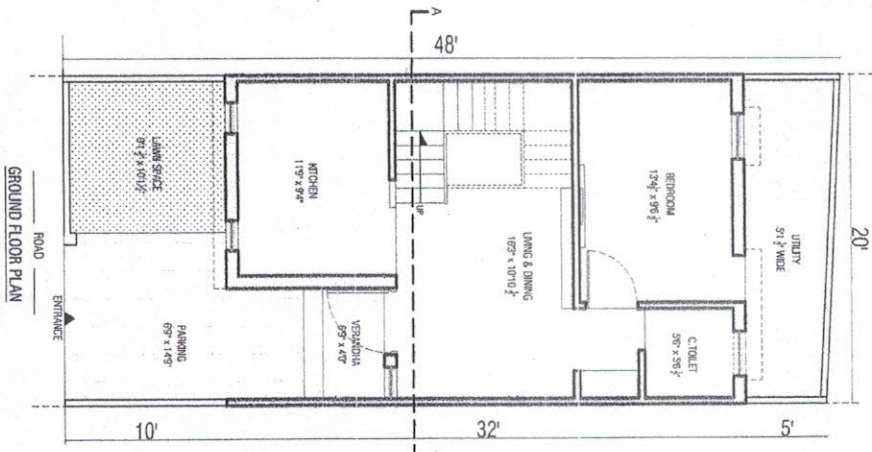


FOR-BLUE BIRD PROJECTS
 PROPRIETOR

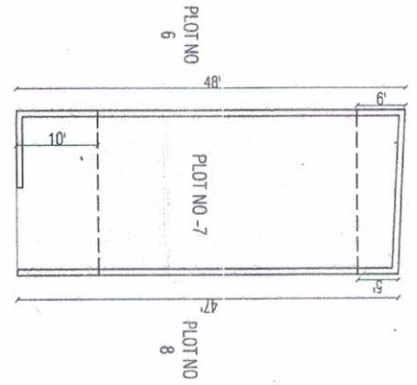

☐ PROPOSED	
PLOT SIZE :- (20 X 48,47)	
PLOT AREA :- 950 SQFT.	
GROUND FLOOR CONST. AREA :- 660 SQFT.	
FIRST FLOOR CONST. AREA :- 461 SQFT.	
TOTAL CONST. AREA :- 1121 SQFT.	
PROPOSED PLAN BELONGING TO SHRI KAPIL SURANA S/O SHRI DALPAT SURANA AT PLOT NO -7 IN KHASRA NO-234/1/AT THESIL-GUDLI,UDAIPUR.	
SCALE :- N.T.S	
OWNER SIGNATURE	
For-BLUE BIRD PROJECTS	
DRAWN BY DESIGN INC. design inc. ARCHITECT CA/2010/47139	PROPRIETOR 37, Jain Colony, New Bhogpura Udaipur - 313001, (Rajasthan) Mobile :- +91 9601016971, +91 98460729139 email :- designinc.raj@rediffmail.com

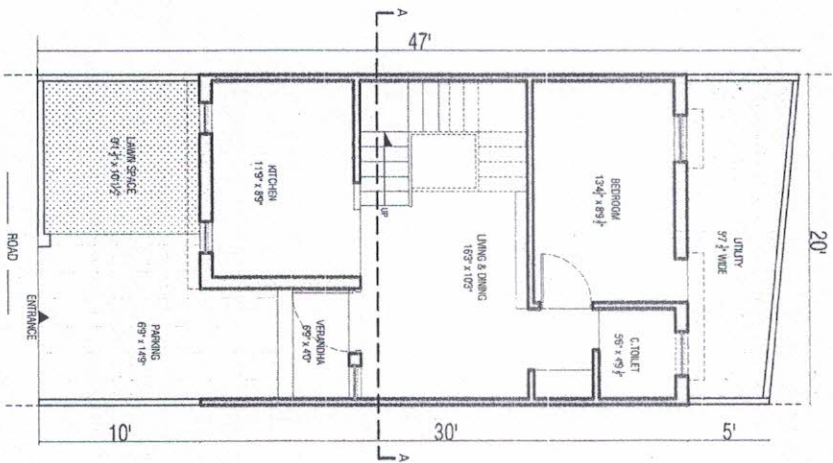


GROUND FLOOR PLAN

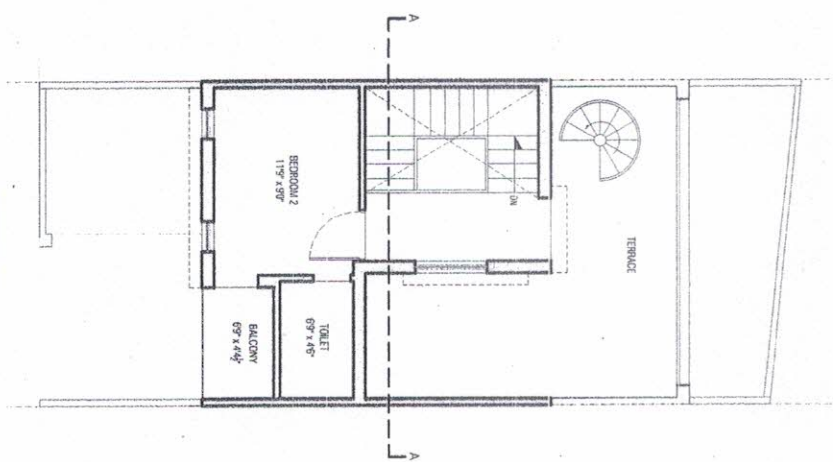

FIRST FLOOR PLAN




ELEVATION

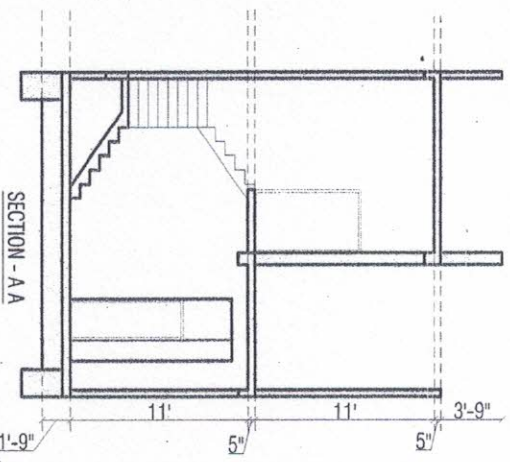

SECTION - A-A

For-BLUE BIRD PROJECTS
 PROPRIETOR

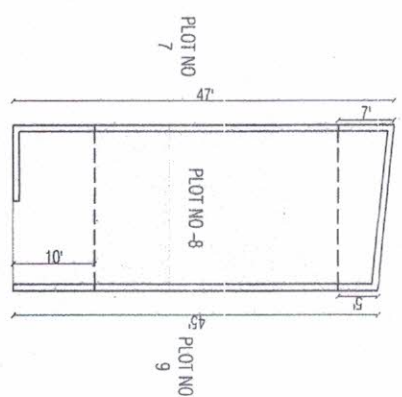

ROAD 300' WIDE
 SCALE :- N.T.S

PLOT SIZE :- (20 X 47.45)

☐ PROPOSED

PLOT AREA :- 920 SQFT.

GROUND FLOOR CONST. AREA :- 602 SQFT.

FIRST FLOOR CONST. AREA :- 429 SQFT.

TOTAL CONST. AREA :- 1031 SQFT.

PROPOSED PLAN BELONGING TO SHRI KAPIL SURANA S/O SHRI DALPAT SURANA AT PLOT NO - 8 IN KHASRA NO-2341/JAT THESL-GUDLI,UDAIPIUR.

SCALE :- N.T.S


OWNER SIGNATURE

For-BLUE BIRD PROJECTS




DRAWN BY
DESIGN INC
 PROPRIETOR
 ARCHITECT
 CA/2010/47139


37, Jain Colony, New Bhopalpur
 Udaipur - 313001 (Rajasthan)
 Mobile :- +91 8001016971, +91 9460729139
 email :- designinc.raj@gmail.com
 designinc.raj@gmail.com

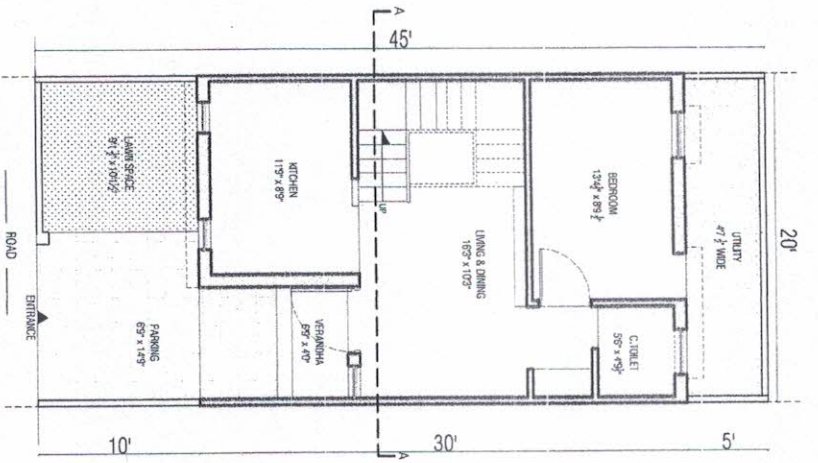


GROUND FLOOR PLAN

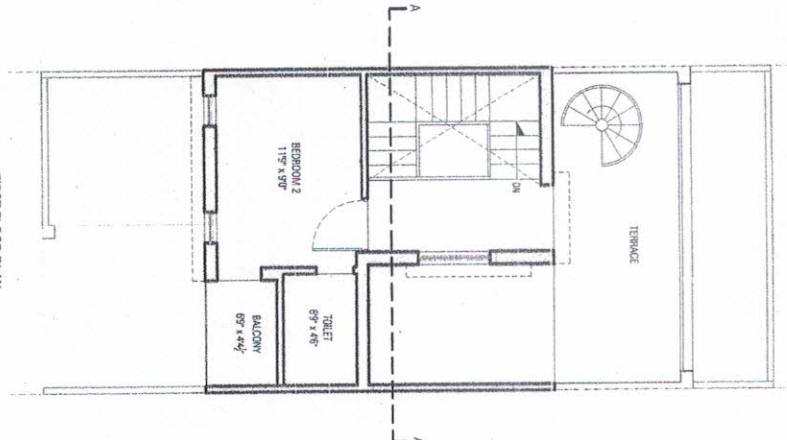


FIRST FLOOR PLAN

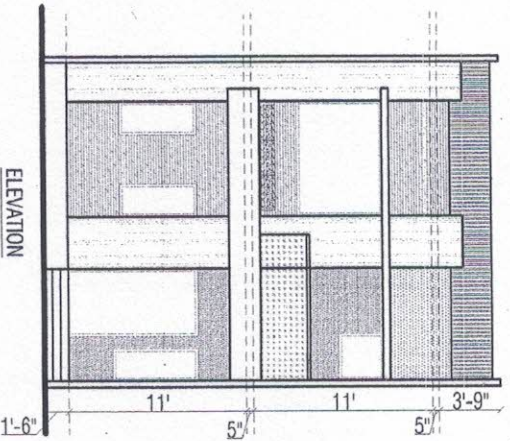

ELEVATION

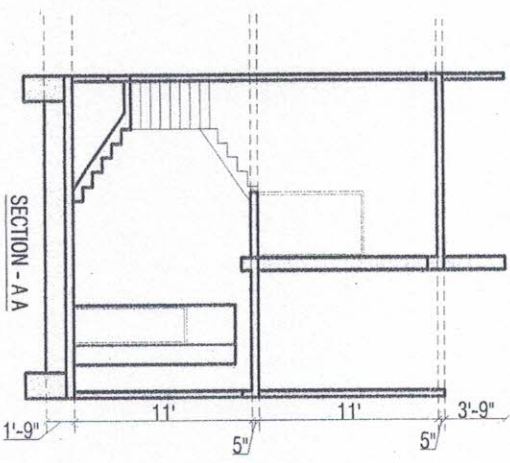

SECTION - A-A

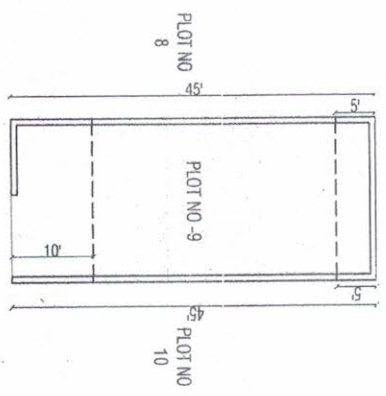

SCALE :- N.T.S

FOR-BLUE BIRD PROJECTS
 PROPRIETOR

PROPOSED

PLOT SIZE :- (20 X 45)

PLOT AREA :- 900 SQFT.

GROUND FLOOR CONST. AREA :- 600 SQFT.

FIRST FLOOR CONST. AREA :- 429 SQFT.

TOTAL CONST. AREA :- 1029 SQFT.

PROPOSED PLAN BELONGING TO SHRI KAPIL SURANA S/O SHRI DALPAT SURANA AT PLOT NO - 9 IN KHASRA NO-234/1/AT THESL-GUDLI,UDAIPUR.

SCALE :- N.T.S

OWNER SIGNATURE
 FOR-BLUE BIRD PROJECTS






PROPRIETOR -



DRAWN BY
 DESIGN INC.
 ARCHITECT

CA/2010/47139

architecture ,landscape ,interiors.
 37, Jain Colony, New Bhopal
 Udaipur - 315001, (Rajasthan)
 Mobile :- +91 9001016971, +91 9460929139
 email :- designinc.raj@gmail.com

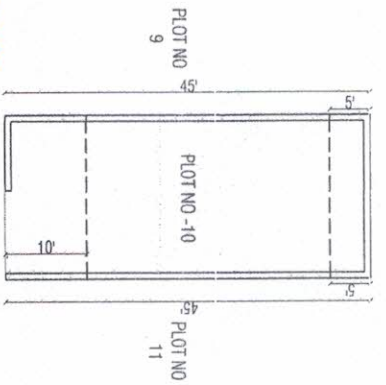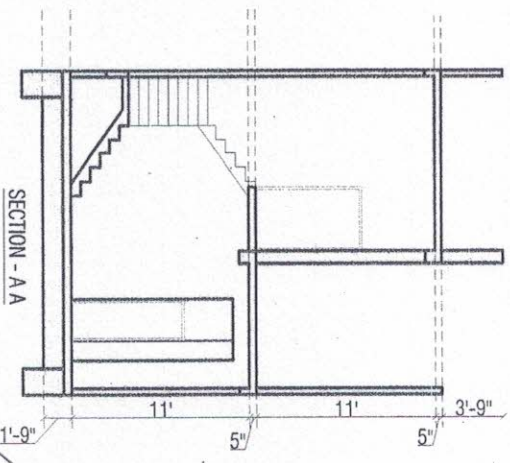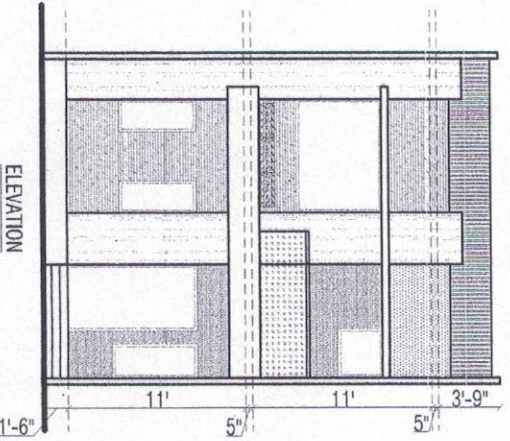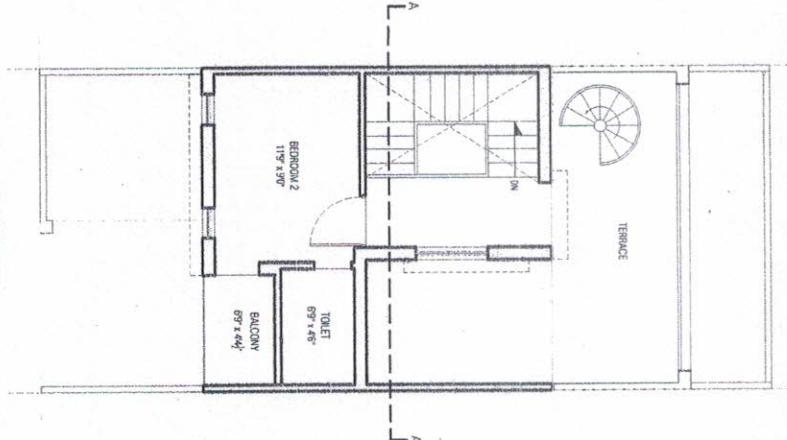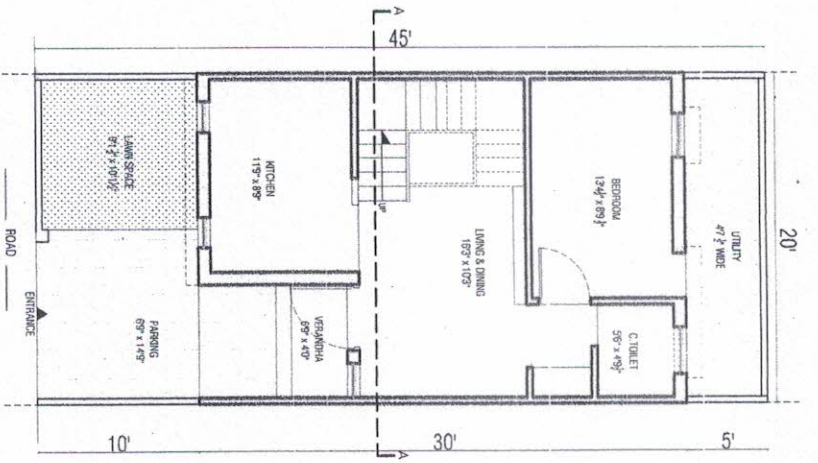

FOR-BLUE BIRD PROJECTS
 J.B.P
 PROPRIETOR

ROAD 30'0" WIDE
 SCALE :- N.T.S

PLOT SIZE :- (20 X 45)

☐ PROPOSED

PLOT AREA :- 900 SQFT.
 GROUND FLOOR CONST. AREA :- 600 SQFT.
 FIRST FLOOR CONST. AREA :- 429 SQFT.
 TOTAL CONST. AREA :- 1029 SQFT.

PROPOSED PLAN BELONGING TO SHRI KAPIL SURANA S/O SHRI DALPAT SURANA AT PLOT NO - 10 IN KHASRA NO-2341/1AT THESIL-GUDLI,UDAIPIUR.

SCALE :- N.T.S

OWNER SIGNATURE
 For-BLUE BIRD PROJECTS


J.B.P




DRAWN BY

PROPRIETOR


DESIGN INC design inc.
 ARCHITECT
 CA/2010/47139
 37, Jain Colony, New Bhopalpur
 Udaipur - 313001, (Rajasthan)
 Mobile :- +91 9001016971, +91 9460729139
 email :- designinc.raj@gmail.com
 designinc.raj@gmail.com

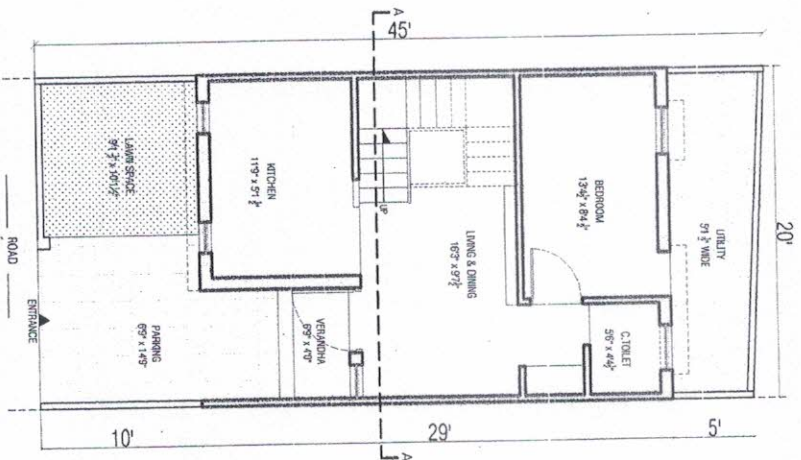


GROUND FLOOR PLAN

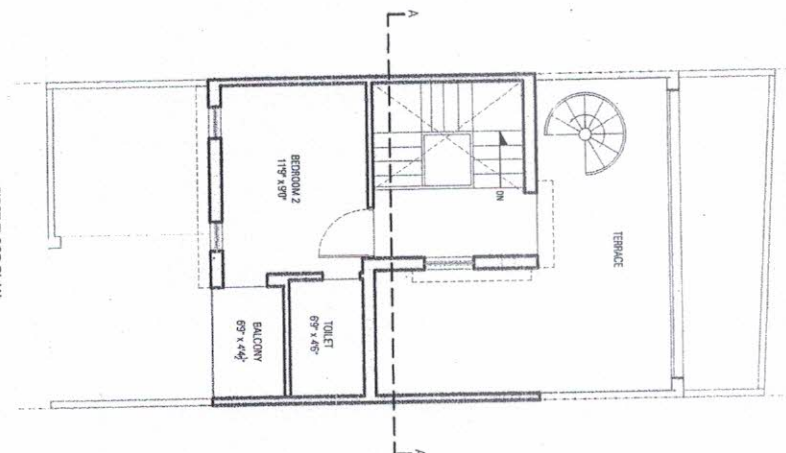


FIRST FLOOR PLAN

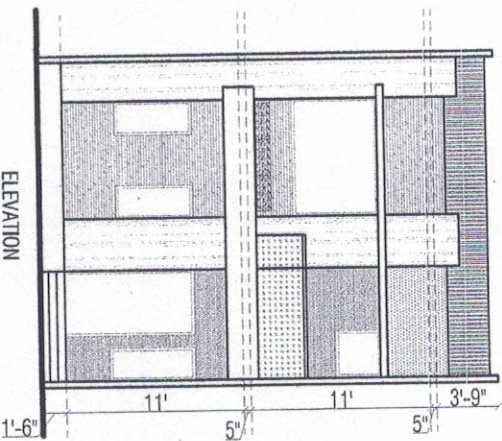

ELEVATION

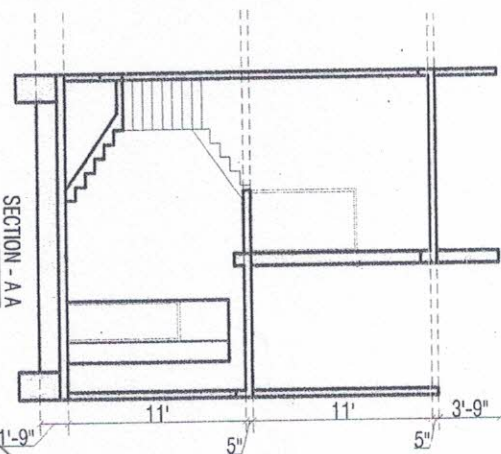

SECTION - A A

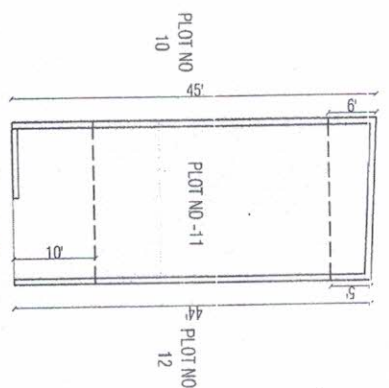

ROAD 300' WIDE

SCALE :- N.T.S

FOR-BLUE BIRD PROJECTS

PROPRIETOR

PLOT SIZE :- (20 X 45.44)

PROPOSED

PLOT AREA :- 890 SQ.FT.

GROUND FLOOR CONST. AREA :- 579 SQ.FT.

FIRST FLOOR CONST. AREA :- 401 SQ.FT.

TOTAL CONST. AREA :- 980 SQ.FT.

PROPOSED PLAN BELONGING TO SHRI KAPIL SURANA S/O SHRI DALPAT SURANA AT PLOT NO - 11 IN KHASRA NO-2341/1AT THE SIL-GUDLUDAPUR.

SCALE :- N.T.S

OWNER SIGNATURE
FOR-BLUE BIRD PROJECTS

PROPRIETOR



DRAWN BY
DESIGN INC. design inc.


ANUP MURDIA

architecture, landscape, interiors,


ARCHITECT

CA/2010/47139


37, Jain Colony, New Bhopalpur
Udaipur - 315001, (Rajasthan)
Mobile: +91 9001016971, +91 9480729139
email: designinc.raj@gmail.com
designinc.raj@gmail.com

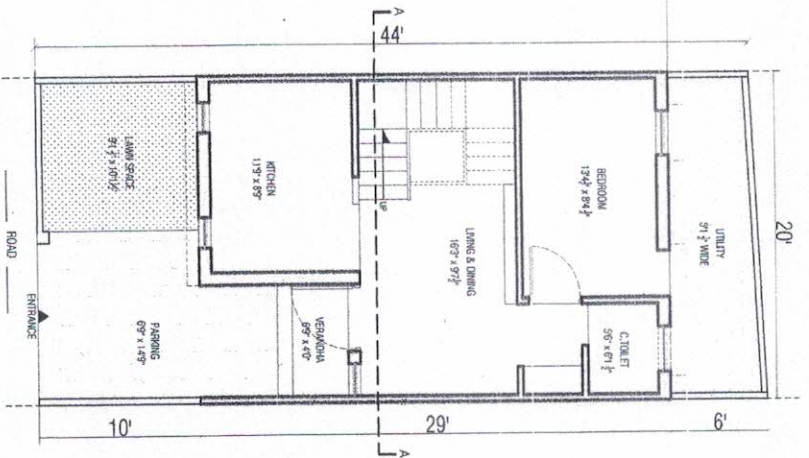


GROUND FLOOR PLAN

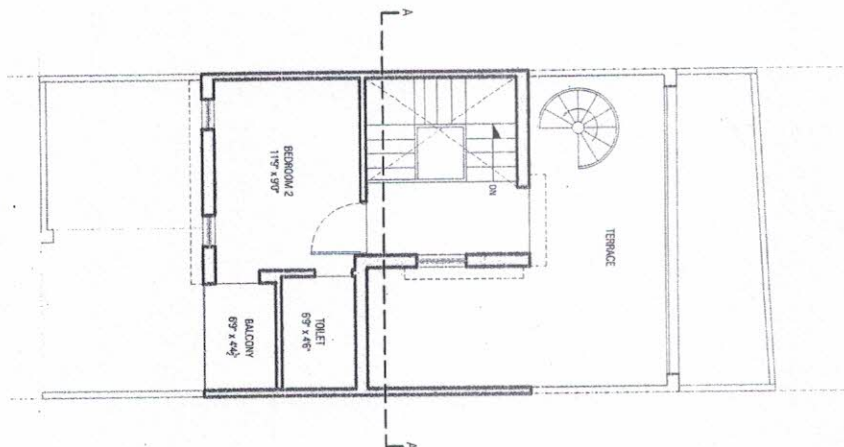

FIRST FLOOR PLAN

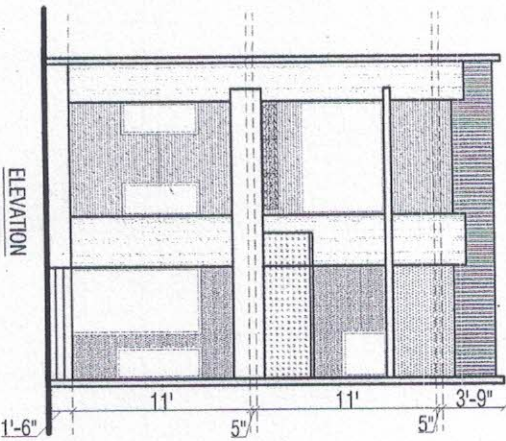


ELEVATION

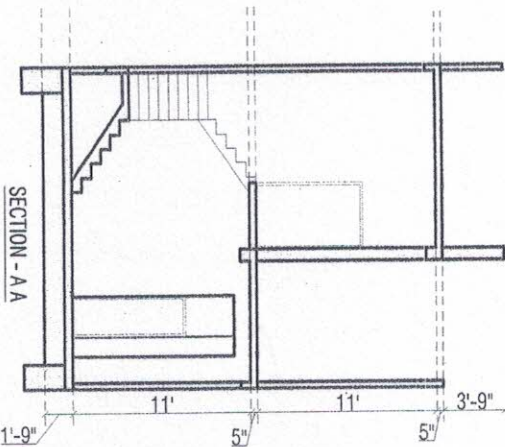

SECTION - AA

FOR-BLUE BIRD PROJECTS

PROPRIETOR

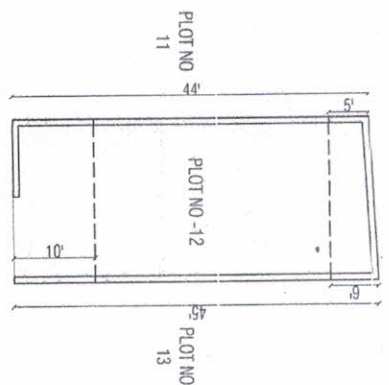

ROAD 300' WIDE
SCALE :- N.T.S

PLOT SIZE :- (20 X 44.45)

☐ PROPOSED

PLOT AREA :- 890 SQ.FT.

GROUND FLOOR CONST. AREA :- 579 SQ.FT.

FIRST FLOOR CONST. AREA :- 401 SQ.FT.

TOTAL CONST. AREA :- 980 SQ.FT.

PROPOSED PLAN BELONGING TO SHRI KAPIL SURANA S/O SHRI DALPAT SURANA AT PLOT NO - 12 IN KHASRA NO-2341/1A/T THE SIL-GUDLI,UDAIPUR.

SCALE :- N.T.S


OWNER SIGNATURE
FOR-BLUE BIRDPROJECTS

PROPRIETOR




DRAWN BY
DESIGN INC design inc.
ARCHITECT
CA/2010/47139


33, Jain Colony, New Bhopal
Mobile :- 91 9001016971, 91 9460728139
email :- designincservices@gmail.com,
designincinc@gmail.com

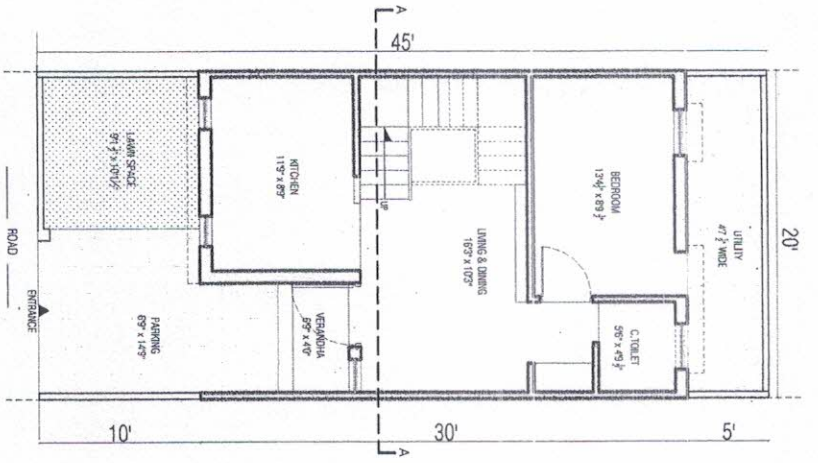


GROUND FLOOR PLAN

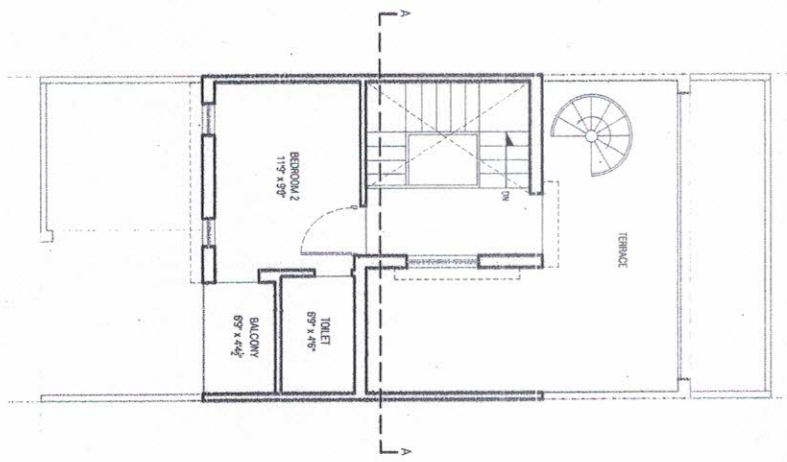


FIRST FLOOR PLAN

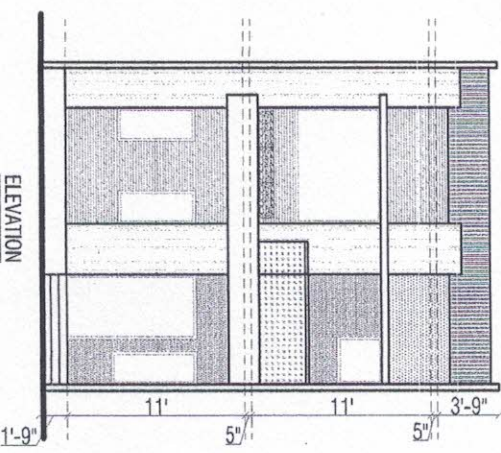

ELEVATION

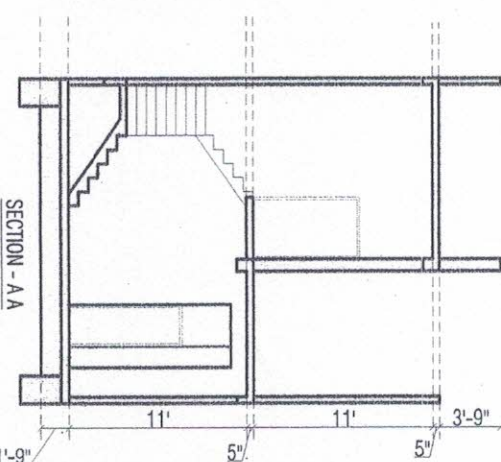

SECTION - A-A

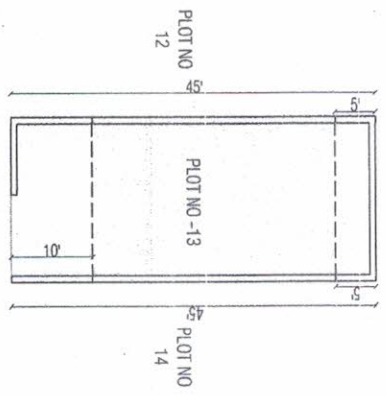

For-BLUE BIRD PROJECTS

PROPRIETOR

PLOT SIZE :- (20 X 45)

☐ PROPOSED

PLOT AREA :- 900 SQ.FT.

GROUND FLOOR CONST. AREA :- 600 SQ.FT.

FIRST FLOOR CONST. AREA :- 429 SQ.FT.

TOTAL CONST. AREA :- 1031 SQ.FT.

PROPOSED PLAN BELONGING TO SHRI KAPIL SURANA S/O SHRI DALPAT SURANA AT PLOT NO - 13 IN KHASRA NO-2341/AT THESIL-GUDLUDAMPUR.

SCALE :- N.T.S

OWNER SIGNATURE


For-BLUE BIRDPROJECTS

DRAWN BY


PROPRIETOR




DESIGN INC design inc.
ANUP MURDIA
ARCHITECT
37, Jan Colony, New Durgam
Udipur - 513001, (Rajasthan)
Mobile : +91 9601816971, +91 9460729139
Email : anupmurdia@gmail.com
CA/2010/47139

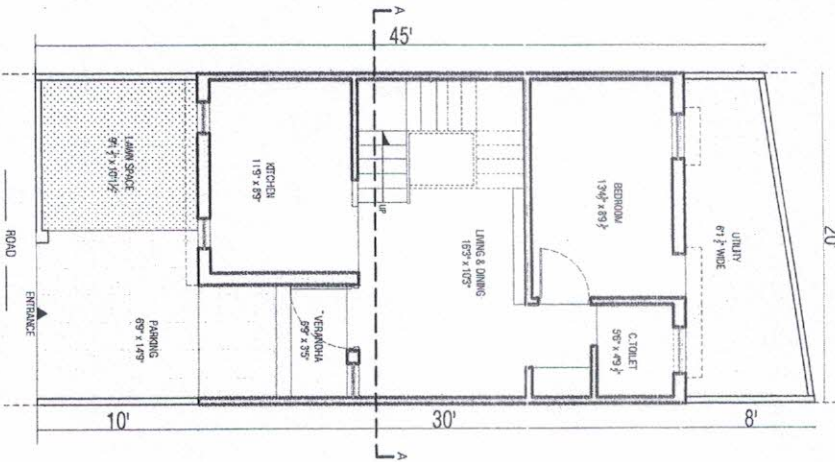


GROUND FLOOR PLAN

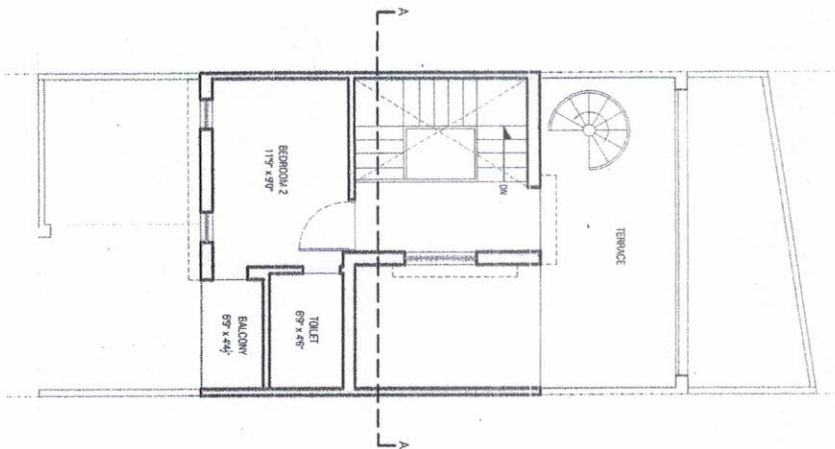

FIRST FLOOR PLAN

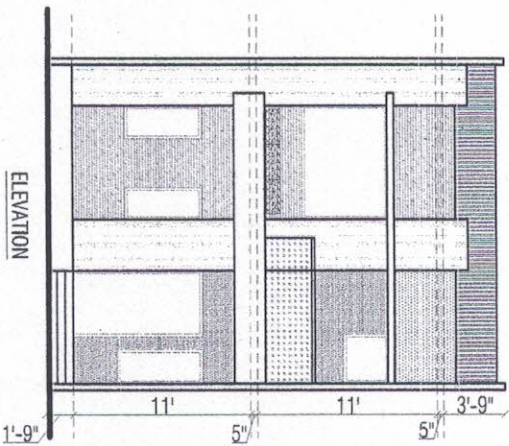


ELEVATION

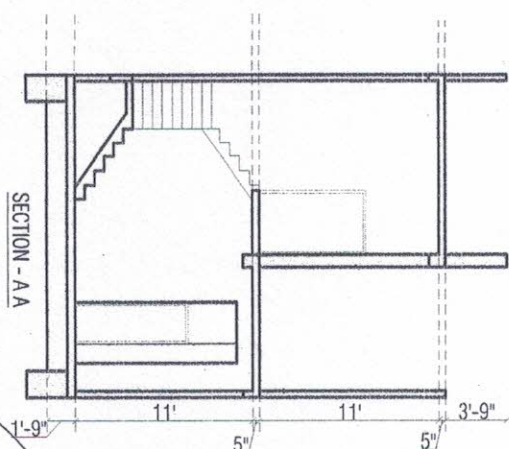

SECTION - AA

FOR-BLUE BIRD PROJECTS
 PROPRIETOR

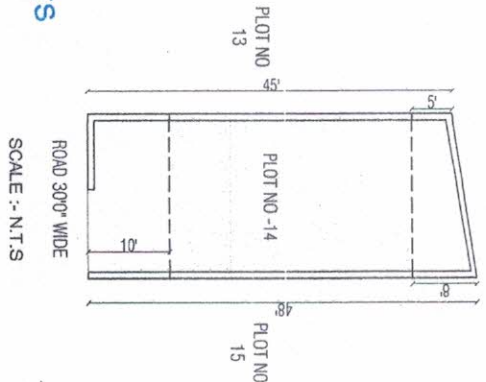

PLOT SIZE :- (20 x 45.48)

PLOT AREA :- 910 SQFT.

GROUND FLOOR CONST. AREA :- 600 SQFT.

FIRST FLOOR CONST. AREA :- 429 SQFT.

TOTAL CONST. AREA :- 1029 SQFT.

PROPOSED PLAN BELONGING TO SHRI KAPIL SURANA S/O SHRI DALPAT SURANA AT PLOT NO - 14 IN KHASRA NO-2341/JAT THESL-GUDU,UDAIPUR.

SCALE :- N.T.S

OWNER SIGNATURE


FOR-BLUE BIRD PROJECTS

DRAWN BY


PROPRIETOR




DESIGN INC. design inc.
 ANUP MURDIA architecture, landscape, interiors,
 ARCHITECT
 CA/2010/47139
 37, Jan Colony, New Bhadrachal,
 Bhopal - 461001, India
 Mobile :- +91 9001116971, +91 9690729139
 email :- designinc.sandesh@gmail.com,
 designinc.anup@gmail.com

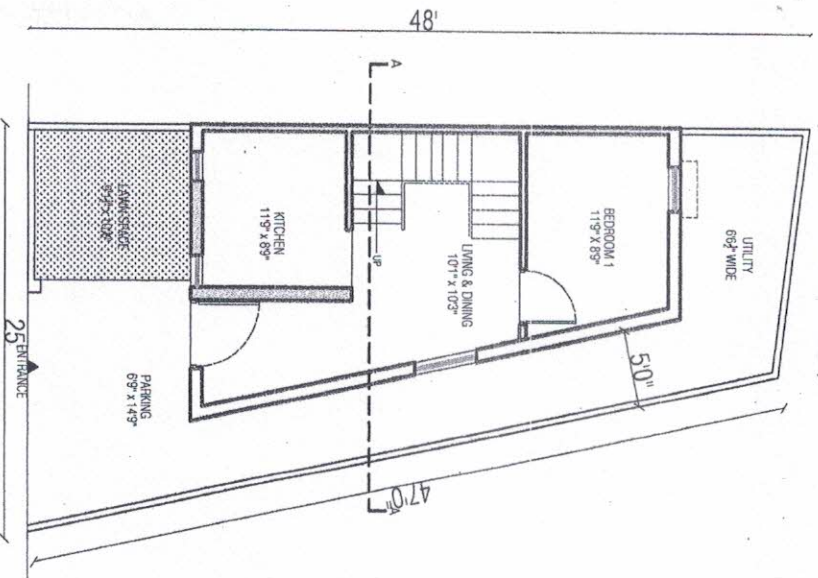


GROUND FLOOR PLAN

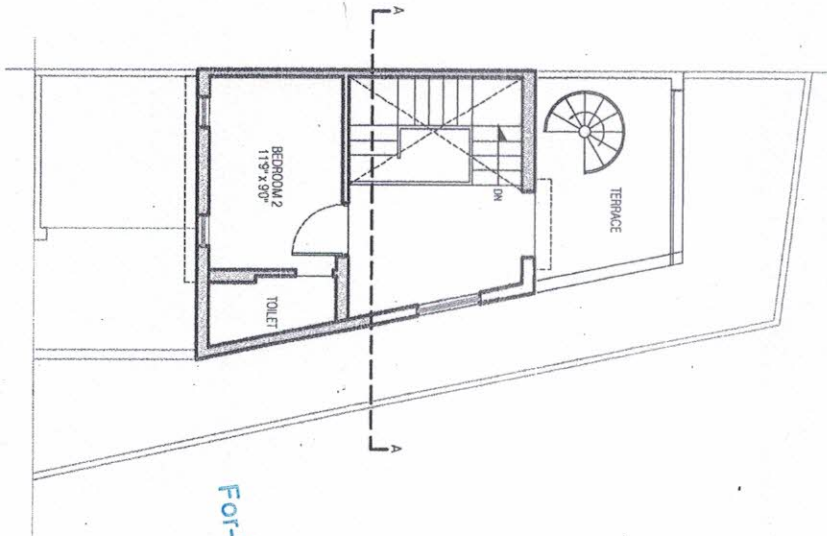


FIRST FLOOR PLAN

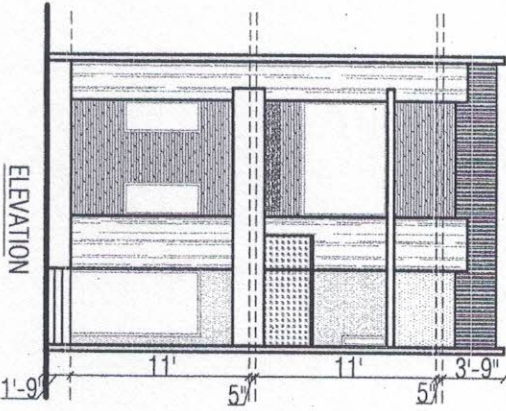

ELEVATION

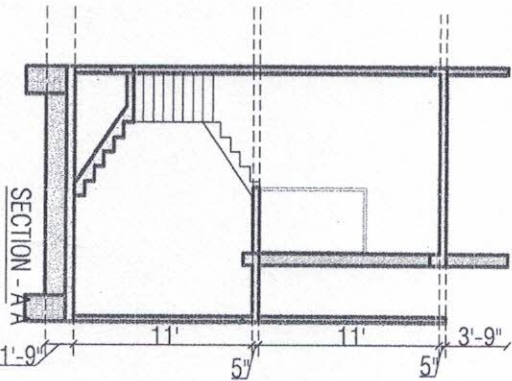

SECTION - A-A

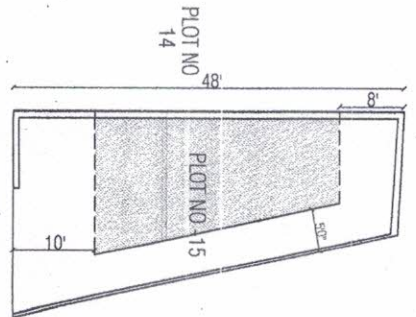

ROAD 30'0" WIDE
SCALE :- N.T.S

For BLUE BIRD PROJECTS
PROPRIETOR

PLOT SIZE :- (20 x 48, 47)

PROPOSED

PLOT AREA :- 915 SQFT.

GROUND FLOOR CONST. AREA :- 441 SQFT.

FIRST FLOOR CONST. AREA :- 323 SQFT.

TOTAL CONST. AREA :- 764 SQFT.

PROPOSED PLAN BELONGING TO SHRI KAPIL SURANA S/O SH. DALPAT SURANA AT PLOT NO - 15 IN KHASRA NO-2341/AT THE GUDLI, UDAIPUR.

SCALE :- N.T.S


OWNER SIGNATURE
For-BLUE BIRD PROJECTS

PROPRIETOR




DRAWN BY
DESIGN INC.
ANUP MURDIA
ARCHITECT
CA/2010/47139


designinc.
architecture .landscap
37, Jain Colony, New Bhopalpur
Udaipur - 313001, (Rajasthan)
Mobile : +91 9901016871, +91 9480728139
email : designinc.sandeep@gmail.com,
designinc.anup@gmail.com

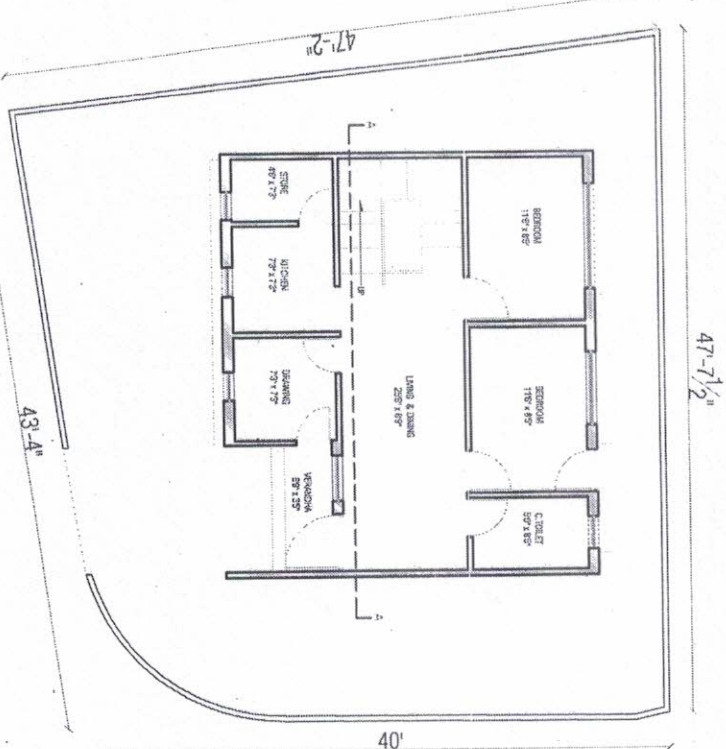


GROUND FLOOR PLAN

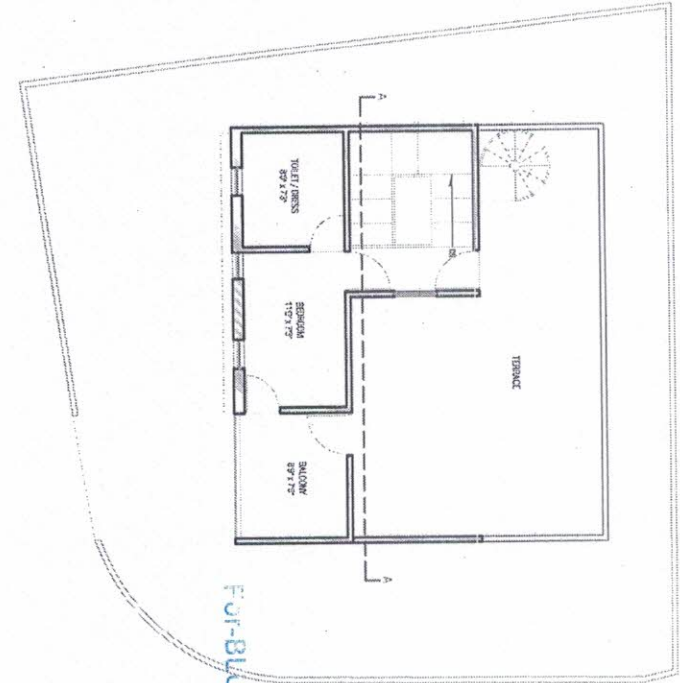

FIRST FLOOR PLAN

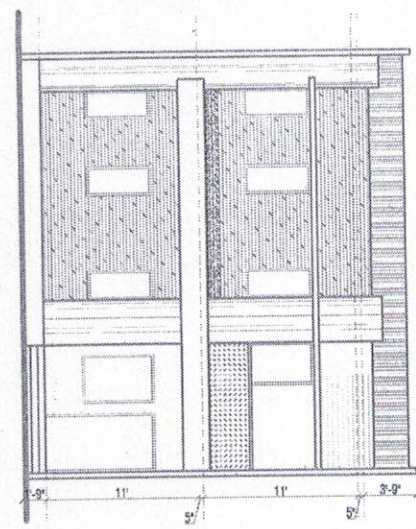

ELEVATION

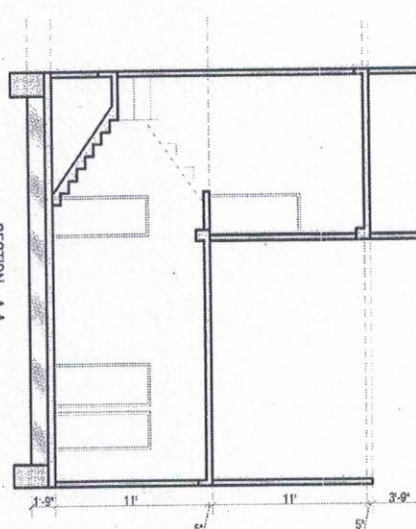


SECTION - A-A

FOR-BLUE BIRD PROJECTS

PROPRIETOR

SCALE :- 1:200

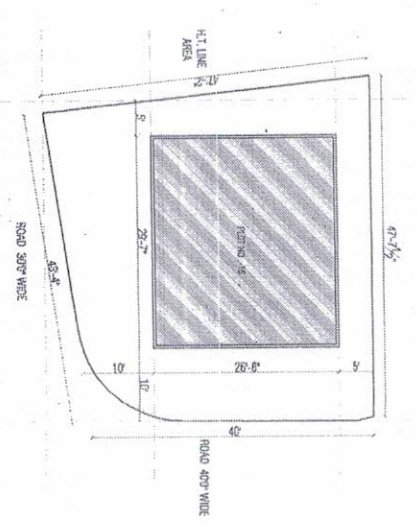

PROPOSED

PLOT SIZE :- (47'7", 43'4" x 47'2", 40'0")

PLOT AREA :- 1960 SQ.FT.

GROUND FLOOR CONST. AREA :- 788 SQ.FT.

FIRST FLOOR CONST. AREA :- 518 SQ.FT.

TOTAL CONST. AREA :- 1306 SQ.FT.

PROPOSED PLAN BELONGING TO SHRI KAPIL SURANA S/O SHRI. DALPAT SURANA AT PLOT NO - 16 IN KHASRA NO-234/1/AT THE SIL-GUDLI,UDAIPUR.

SCALE :- NTS

OWNER SIGNATURE

FOR-BLUE BIRD PROJECTS




DRAWN BY PROPRIETOR

DESIGN IN ANUP MURDIA ARCHITECT

CA/2010/47139



ANUP MURDIA ARCHITECT
30, 1st Cross, New Boudhara
UDAIPUR - 313001, (Rajasthan)
Mobile :- +91 9201016971, +91 9460729139
email :- anupmurdiaarchitect@gmail.com
designinc.anup@gmail.com

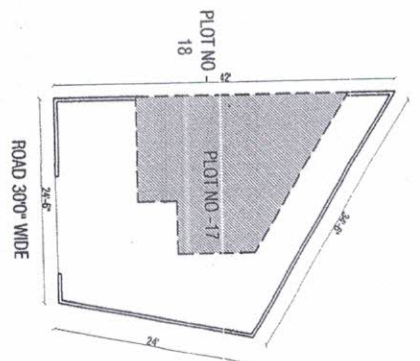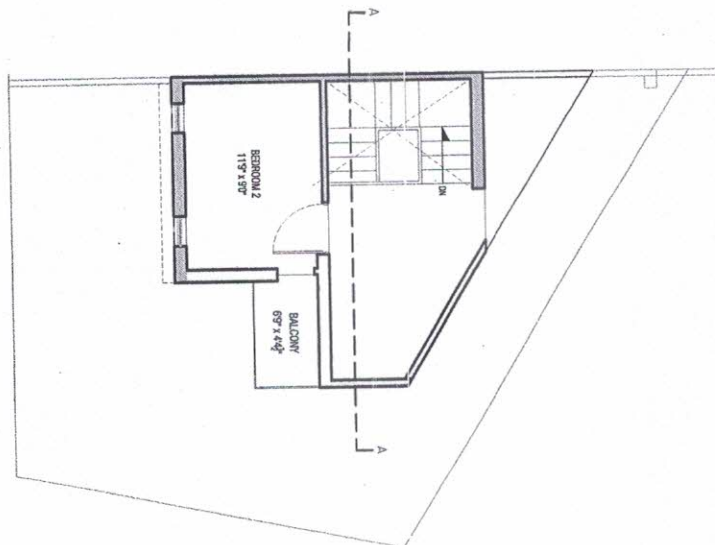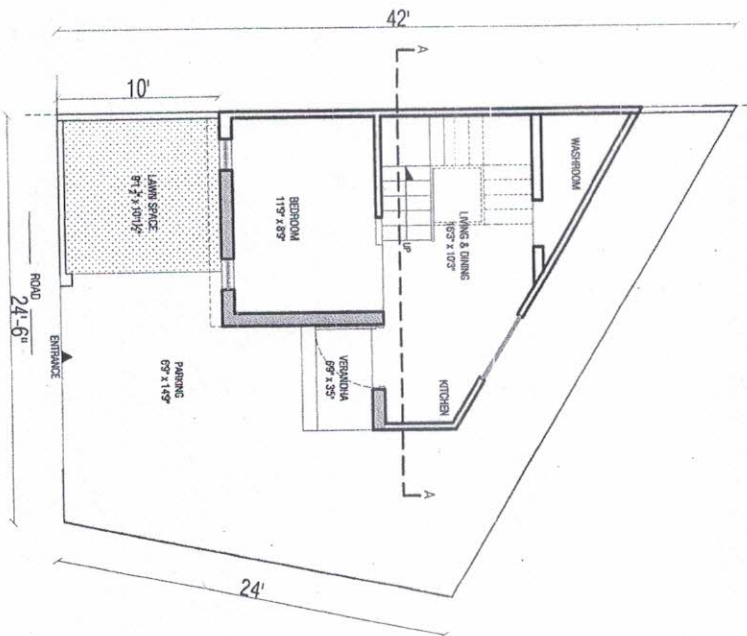

FOR-BLUE BIRD PROJECTS

PROPRIETOR

SCALE :- 1:200

PROPOSED

PLOT SIZE :- (20 x 45.48)

PLOT AREA :- 900 SQFT.

GROUND FLOOR CONST. AREA :- 360 SQFT.

FIRST FLOOR CONST. AREA :- 319 SQFT.

TOTAL CONST. AREA :- 679 SQFT.

PROPOSED PLAN BELONGING TO SHRI KAPIL SURANA S/O SHRI. DALPAT SURANA AT PLOT NO - 17 IN KHASRA NO-234/II/AT THESI-GUDLI,UDAIPUR.

SCALE :- NTS

OWNER SIGNATURE

FOR-BLUE BIRD PROJECTS

PROPRIETOR



design inc.

architecture landscape interiors.

37, Jahn Colony, New Bhopal

Udaipur - 313001 (Rajasthan)

Mobile :- +91 9007019971, +91 986727198

email :- designinc.udaipur@gmail.com

DRAWN BY

ANUP MURDIA

ARCHITECT






CA/2010/47139

GROUND FLOOR PLAN

FIRST FLOOR PLAN

ELEVATION

SECTION - AA

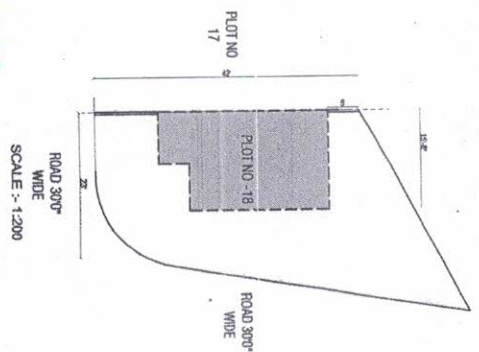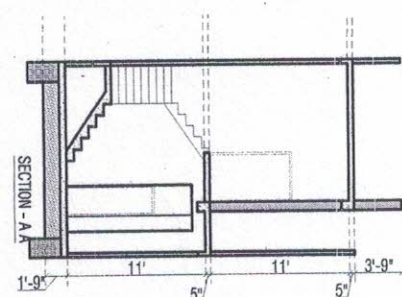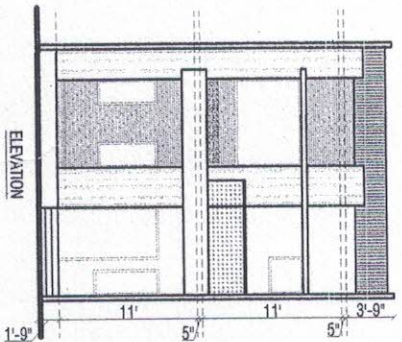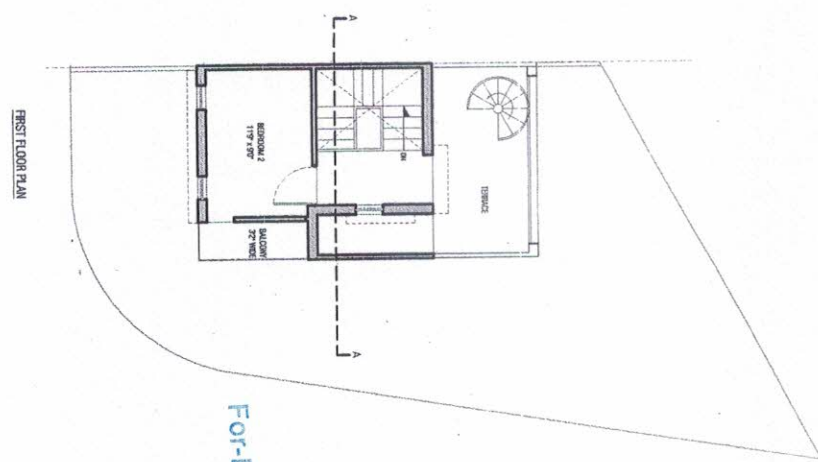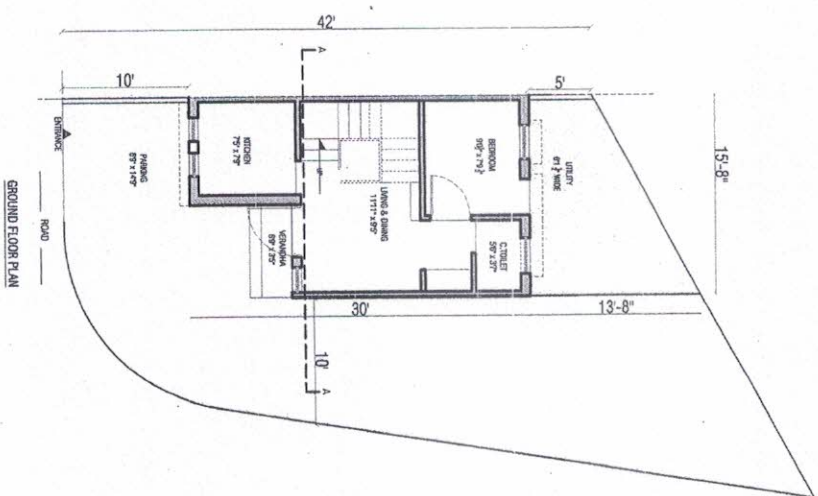

For-BLUE BIRD PROJECTS
 PROPRIETOR

PLOT SIZE :- (23.36 x 42.55)

PLOT AREA :- 1300 SQFT.

GROUND FLOOR CONST. AREA :- 365 SQFT.

FIRST FLOOR CONST. AREA :- 292 SQFT.

TOTAL CONST. AREA :- 657 SQFT.

PROPOSED PLAN BELONGING TO SHRI KAPIL SURANA S/O SHRI DALPAT SURANA AT PLOT NO - 18 IN KHASRA NO-2341/JAT THESI- GUDLI,UDAIPUR.


SCALE :- NTS

OWNER SIGNATURE
 For-BLUE BIRD PROJECTS


DRAWN BY
 PROPRIETOR




DESIGN INC. design inc.
 ANUP MURDIA architecture . landscape . interiors.
 ARCHITECT
 37, Jain Colony, New Bhagpur
 Udaipur - 315001, (Rajasthan)
 Mobile :- 91 980705871, 91 9660728139
 email :- designinc@gmail.com
 CA/2010/47139

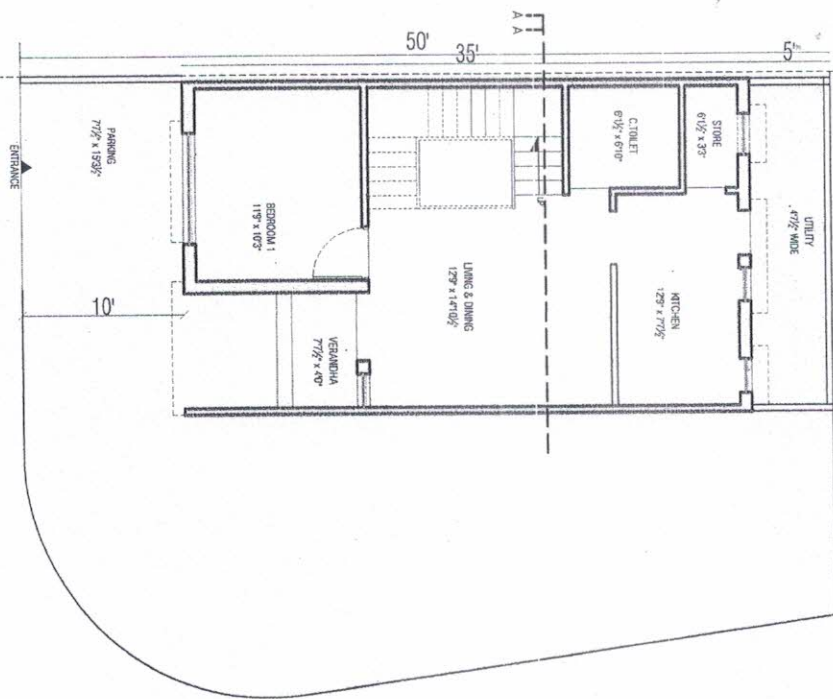

GROUND FLOOR PLAN

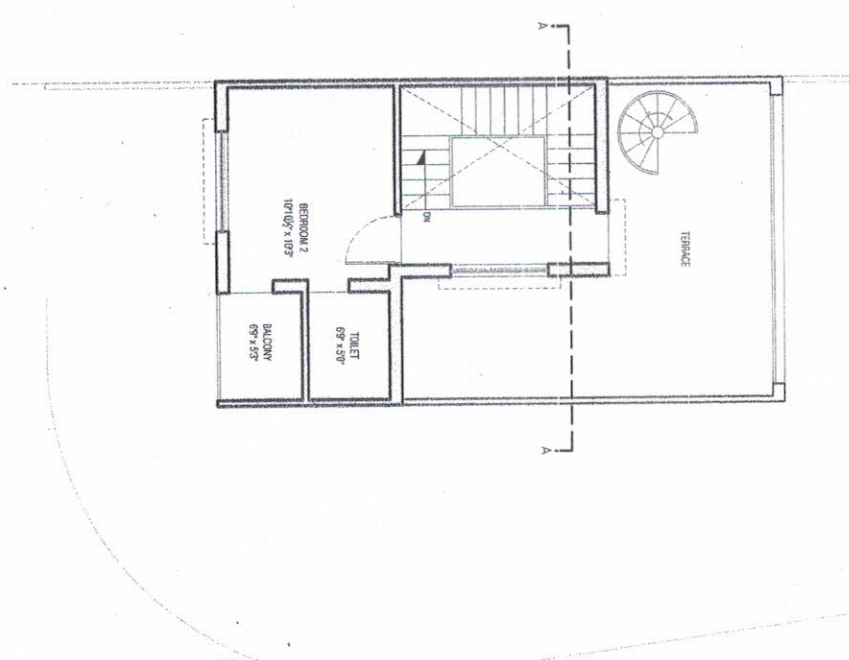

FIRST FLOOR PLAN

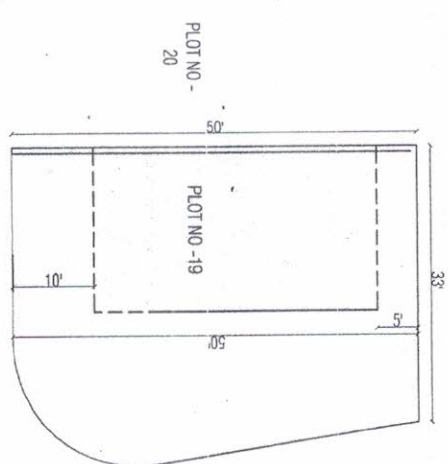

ROAD 300' WIDE
SCALE : N.T.S

For BLUE BIRD PROJECTS

PROPRIETOR

PLOT SIZE :- (40.33 X 50)

PLOT AREA :- 1755 SQFT.

GROUND FLOOR CONST. AREA :- 700 SQFT.

FIRST FLOOR CONST. AREA :- 380 SQFT.

TOTAL CONST. AREA :- 1080 SQFT.

PROPOSED PLAN BELONGING TO SHRI KAPIL SURANA S/O SHRI DALPAT SURANA AT PLOT NO -19 IN KHASRA NO-2341/MT THESIL-GUDLUDAIPUR.

SCALE : N.T.S

OWNER SIGNATURE

For BLUE BIRD PROJECTS

[Signature]



DRAWN BY

PROPRIETOR


DESIGN INC. **design inc.**

ANUP MURDIA ARCHITECT
Architecture, landscape, interiors.


CA/2010/47139


37, Jain Colony, New Bhopal
Udipur - 313001, (Rajasthan)
Mobile : +91 9601016971, +91 9460729139
email : designinc.anup@gmail.com

ELEVATION

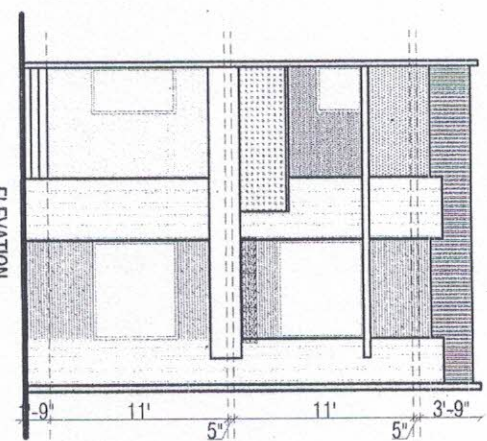


SECTION - A-A

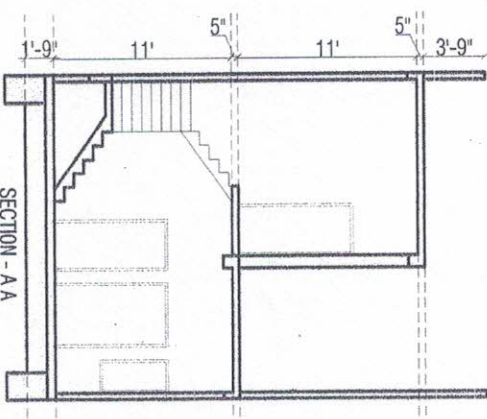


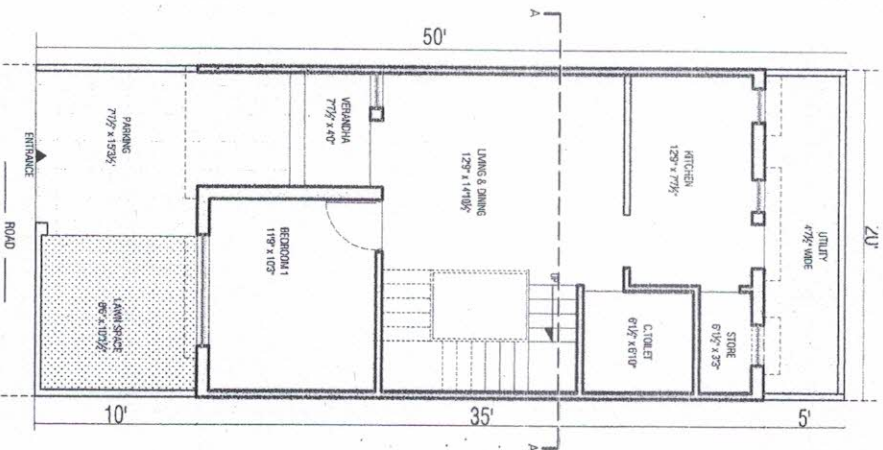


GROUND FLOOR PLAN

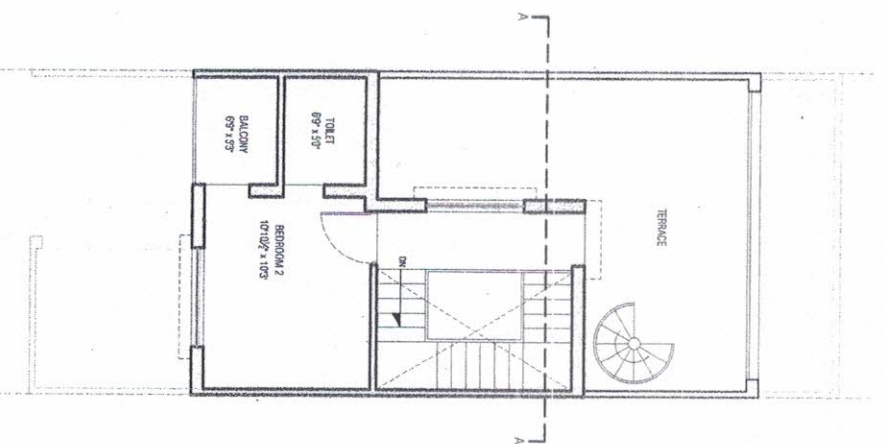


FIRST FLOOR PLAN

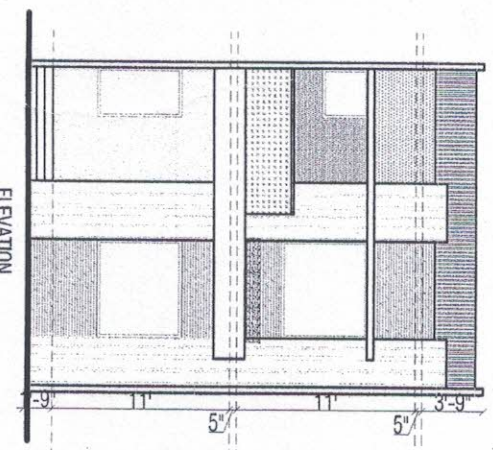

ELEVATION

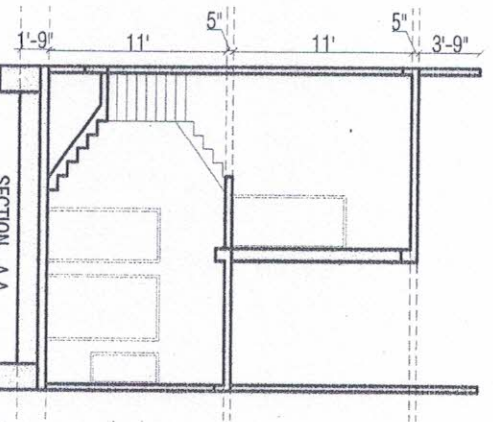

SECTION - AA

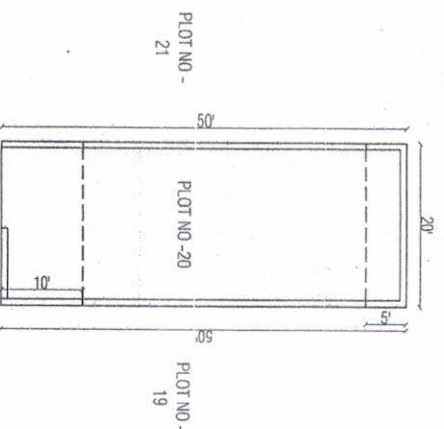

ROAD 30' WIDE
SCALE :- N.T.S

FOR-BLUE BIRD PROJECTS
PROPRIETOR

PLOT SIZE :- (20 X 50)

PROPOSED

PLOT AREA :- 1000 SQFT.

GROUND FLOOR CONST. AREA :- 700 SQFT.

FIRST FLOOR CONST. AREA :- 380 SQFT.

TOTAL CONST. AREA :- 1080 SQFT.

PROPOSED PLAN BELONGING TO SHRI KAPIL SURANA S/O SHRI DALPAT SURANA AT PLOT NO-20 IN KHASRA NO-2341/AT THE SIL-GUDLI,UDAIPUR.

SCALE :- N.T.S

OWNER SIGNATURE

FOR-BLUE BIRD PROJECTS

DRAWN BY




PROPRIETOR

DESIGN IN design inc.



ANUP MURDIA ARCHITECT
architecture, landscape, interiors.

CA/2010/47139

Udaipur - 313001 (Rajasthan)
Mobile - +91 9001010971, +91 9468729139
email - designinc.ans@gmail.com
designinc.ans@gmail.com

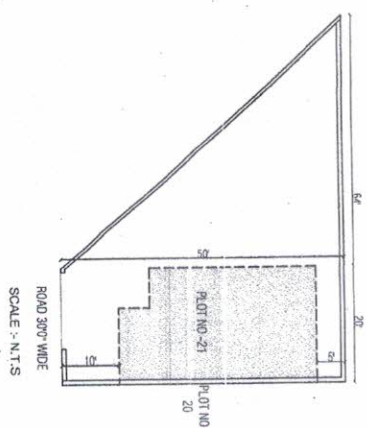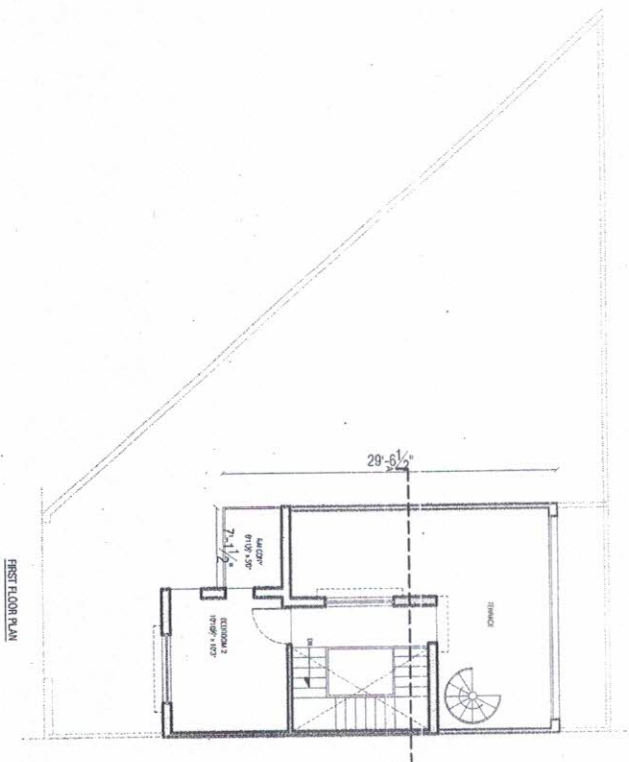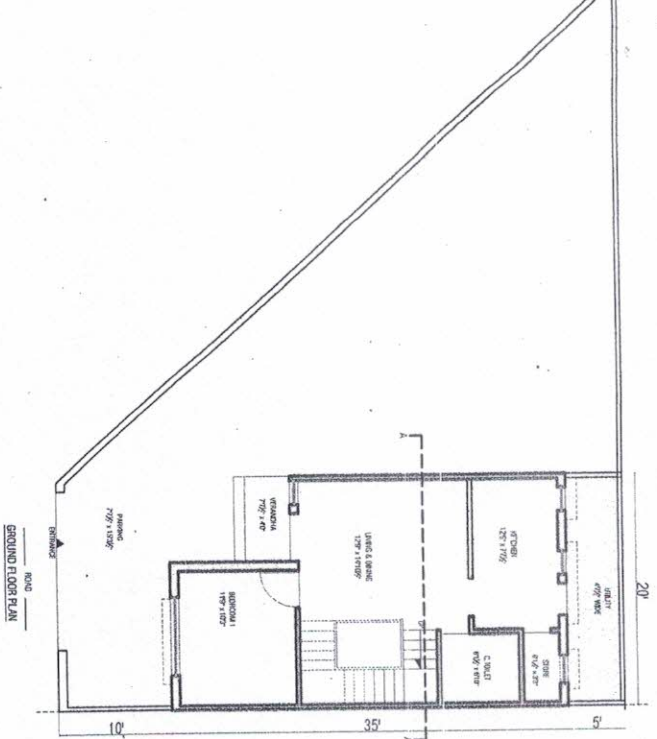

For-BLUE BIRD PROJECTS
 PROPRIETOR

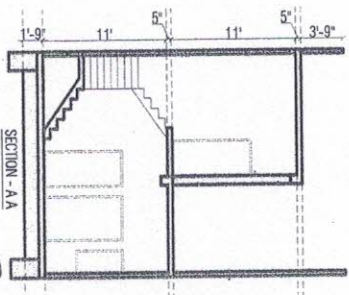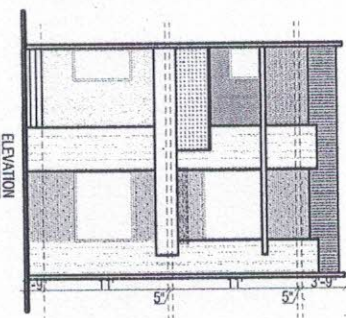

PROPOSED

PLOT SIZE :- (20.64 X 50)

PLOT AREA :- 2100 SQFT.

GROUND FLOOR CONST. AREA :- 700 SQFT.

FIRST FLOOR CONST. AREA :- 380 SQFT.

TOTAL CONST. AREA :- 1080 SQFT.

PROPOSED PLAN BELONGING TO SHRI KAPIL SURANA S/O SHRI. DALPAT SURANA AT PLOT NO -21 IN KHASRA NO-2341/JAT THESL-GUDLUDAPUR.

SCALE :- N.T.S

OWNER SIGNATURE
 For-BLUE BIRD PROJECTS

PROPRIETOR





DRAWN BY

DESIGN IN design inc.



ANUP MURDIA
 ARCHITECT
 CA/2010/47139

37, Jati Colony, New Bhopal
 Udaipur - 313001 (Rajasthan)
 Mobile : +91 9800101891, +91 9860729139
 Email : designinc.anu@gmail.com

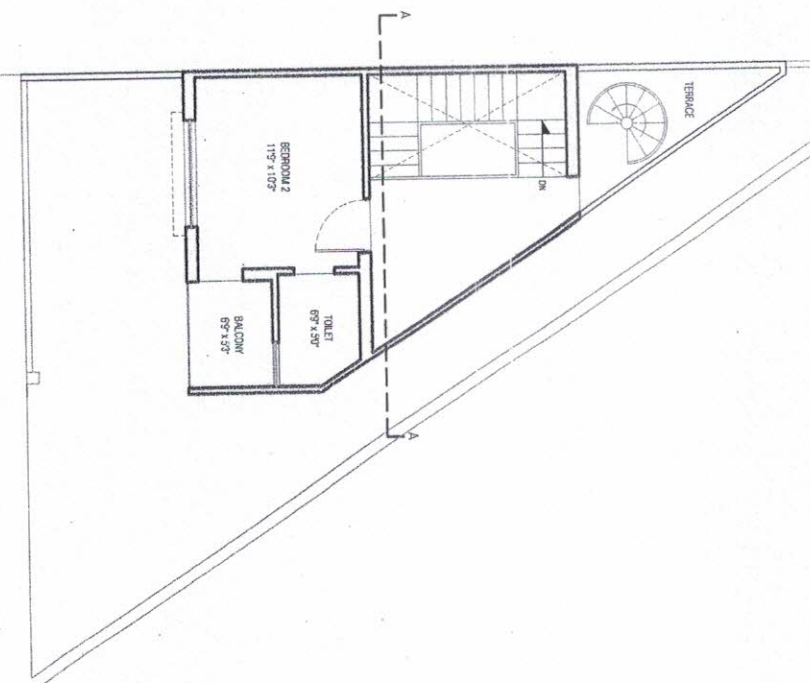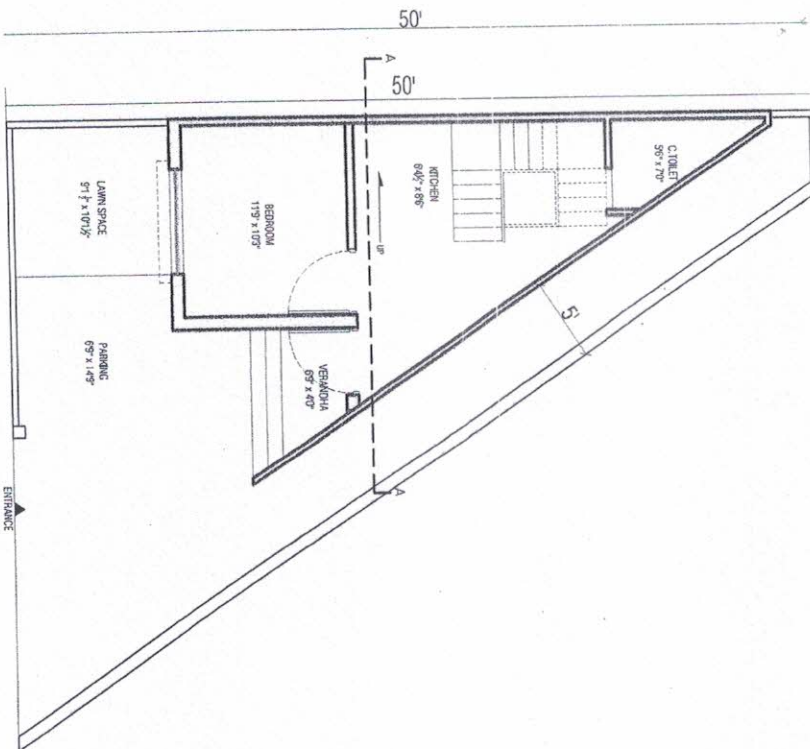


GROUND FLOOR PLAN

FIRST FLOOR PLAN

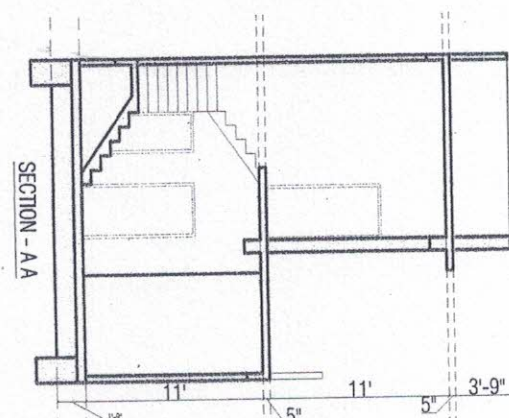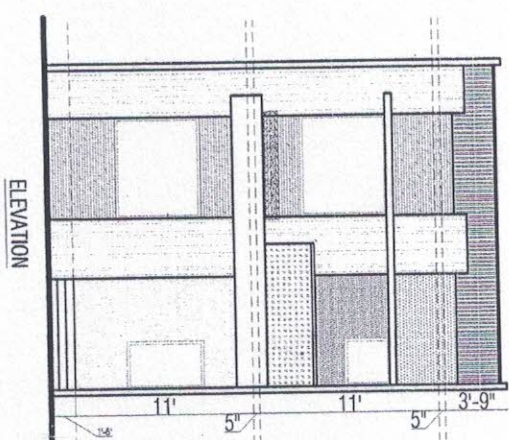

ELEVATION

SECTION - AA

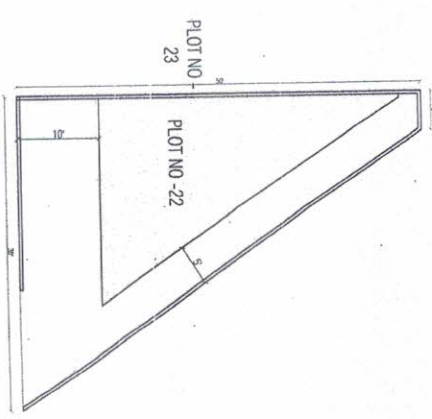

FOR-BLUE BIRD PROJECTS
 PROPRIETOR

PROPOSED

PLOT SIZE :- (5.38 X 50)

PLOT AREA :- 1075 SQFT.

GROUND FLOOR CONST. AREA :- 436 SQFT.

FIRST FLOOR CONST. AREA :- 400 SQFT.

TOTAL CONST. AREA :- 836 SQFT.


PROPOSED PLAN BELONGING TO SHRI KAPIL SURANA S/O SHRI DALPAT SURANA AT PLOT NO -22 IN KHASRA NO-2341/MAT THE SIL-GUDLI, LUDHIANA.

SCALE :- N.T.S.

OWNER SIGNATURE

FOR-BLUE BIRD PROJECTS

PROPRIETOR





 


DRAWN BY

DESIGN IN design inc.

ANUP MURDIA
 ARCHITECT
 CA/2010/47139

37, Jan Chakry, New Bhadrakur
 Udhampur - 191001, (Jammu)
 Mobile: 98765 43210, 98765 43210
 Email: designinc.ano@gmail.com
 designinc.ano@gmail.com

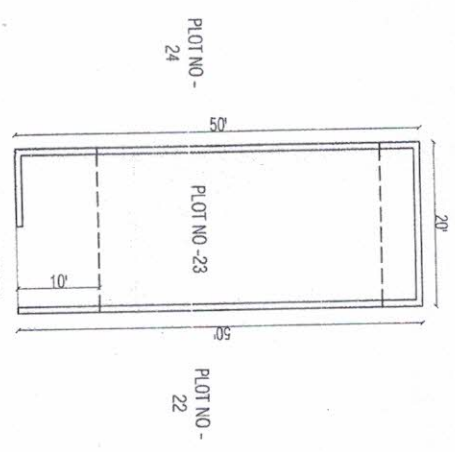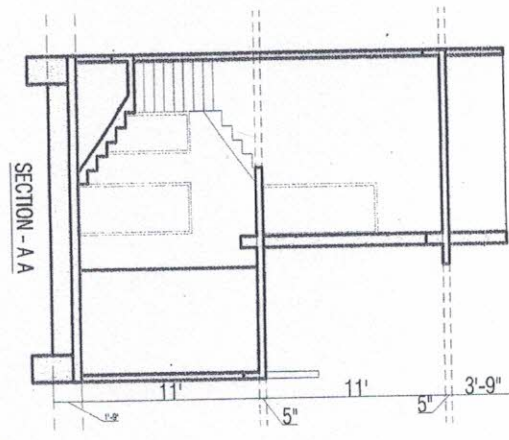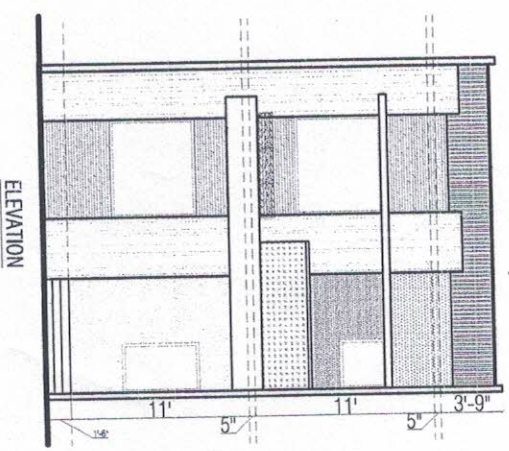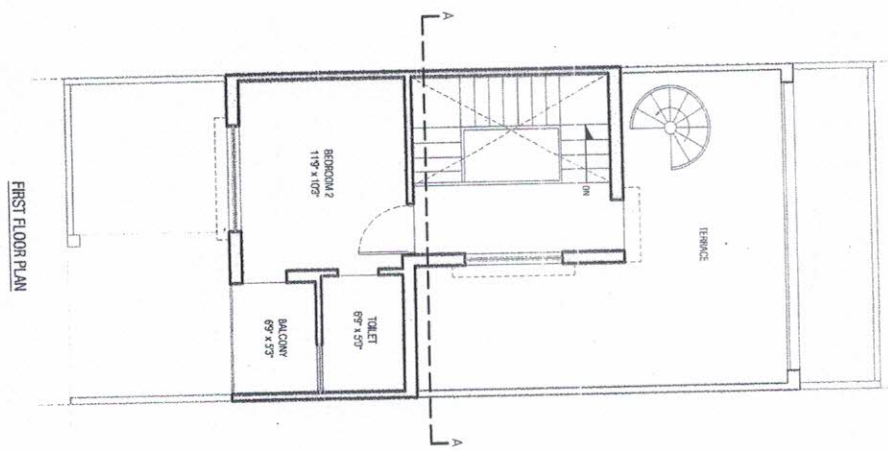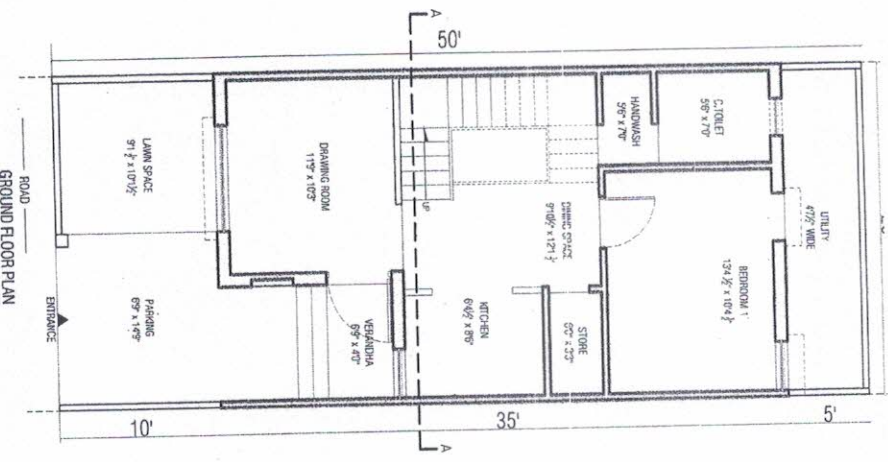

For BLUE BIRD PROJECTS
 PROPRIETOR

PLOT SIZE :- (20 X 50)

PLOT AREA :- 1000 SQFT.

GROUND FLOOR CONST. AREA :- 700 SQFT.

FIRST FLOOR CONST. AREA :- 382 SQFT.

TOTAL CONST. AREA :- 1082 SQFT.

PROPOSED PLAN BELONGING TO SHRI KAPIL SURANA, S/O SHRI DALPAT SURANA AT PLOT NO -23 IN KHASRA NO-234/1/AT THE SIL-GUDLI, DUDAIPUR.

SCALE :- N.T.S

OWNER SIGNATURE

For BLUE BIRD PROJECTS








DRAWN BY

DESIGN IN design inc.

ANUP MURDIA architecture .landscape .interiors.
 ARCHITECT
 CA/2010/47139

37, Jain Colony, New Bhupatnagar,
 Udaipur - 315001, (Rajasthan),
 India
 Mobile :- +91 9801018971, +91 9801018972
 email :- designincand@gmail.com
 designincand@gmail.com

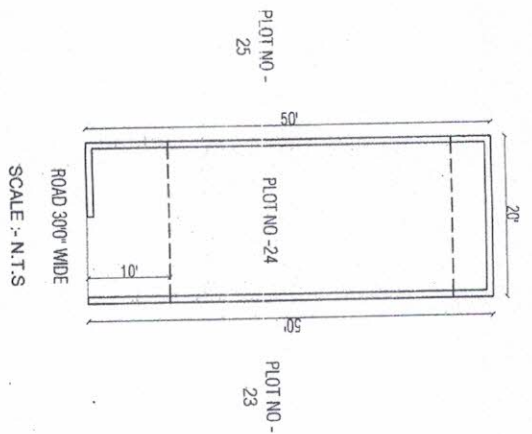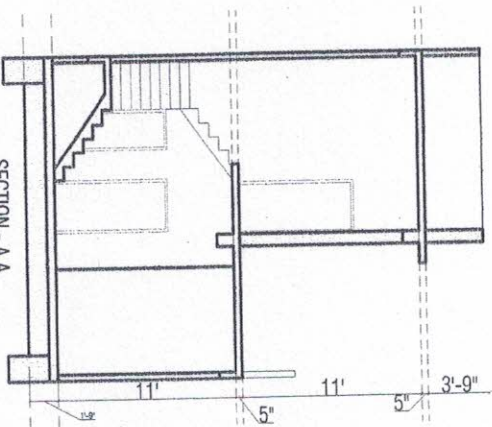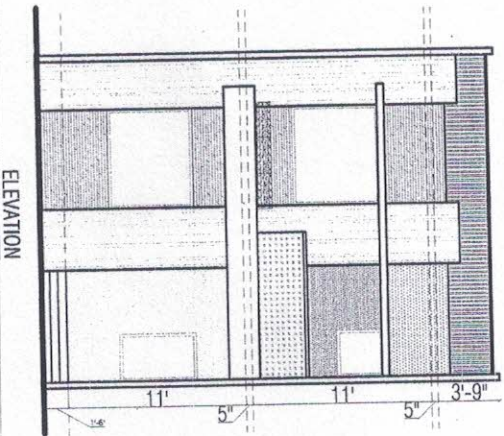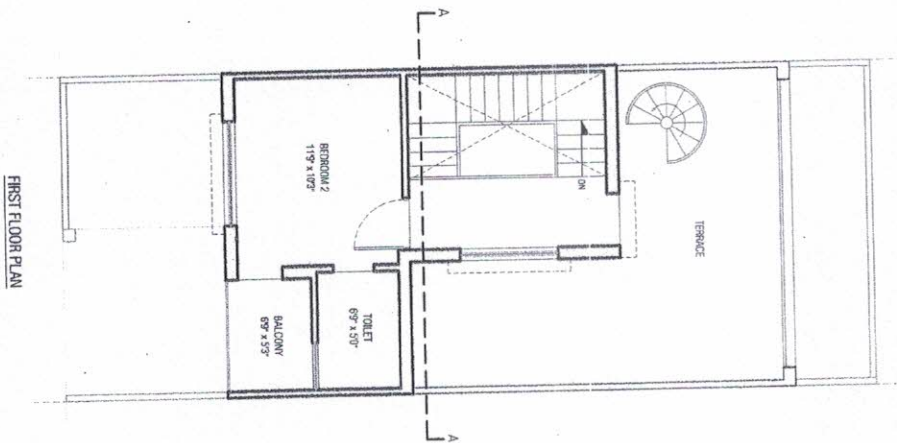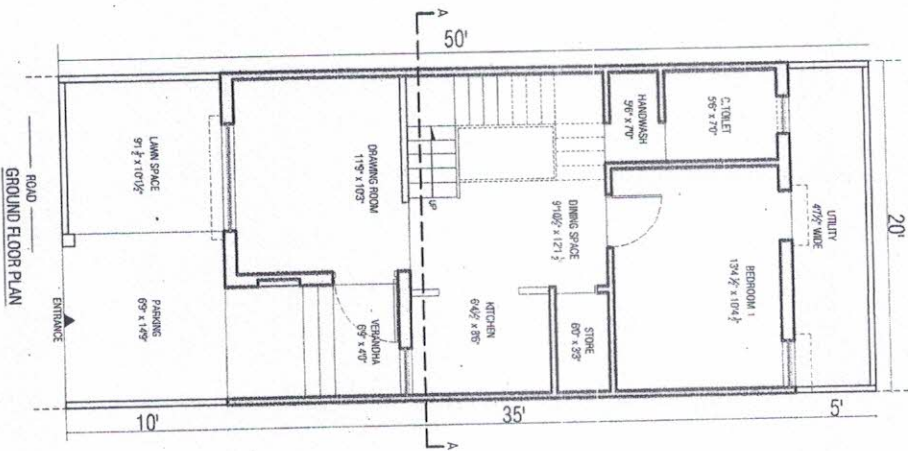

For-BLUE BIRD PROJECTS
 PROPRIETOR

PLOT SIZE :- (20 X 50)

☐ PROPOSED

PLOT AREA :- 1000 SQFT.

GROUND FLOOR CONST. AREA :- 700 SQFT.

FIRST FLOOR CONST. AREA :- 382 SQFT.

TOTAL CONST. AREA :- 1082 SQFT.

PROPOSED PLAN BELONGING TO SHRI KAPIL SURANA S/O SHRI. DALPAT SURANA AT PLOT NO -24 IN KHASRA NO-2341/AT THE SIL-GUDLUDAPUR.

SCALE :- N.T.S

OWNER SIGNATURE

For-BLUE BIRD PROJECTS



DRAWN BY

PROPRIETOR






DESIGN IN design inc.

ANUP MURDIA architecture ,landscape ,interiors.

ARCHITECT 37, Jagan Colony, New Bhopalpur

CA/2010/47139

Mobile :- +91 9001018971, +91 9400729139
 email :- designinc.anup@gmail.com
 designinc.anup@gmail.com

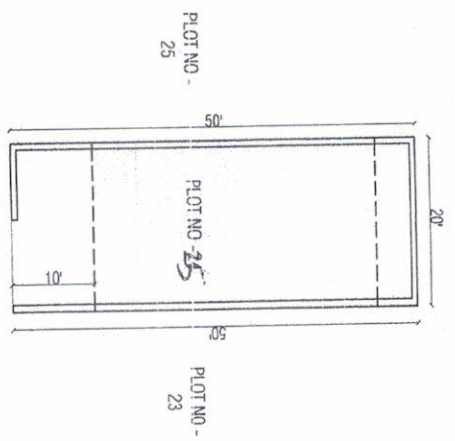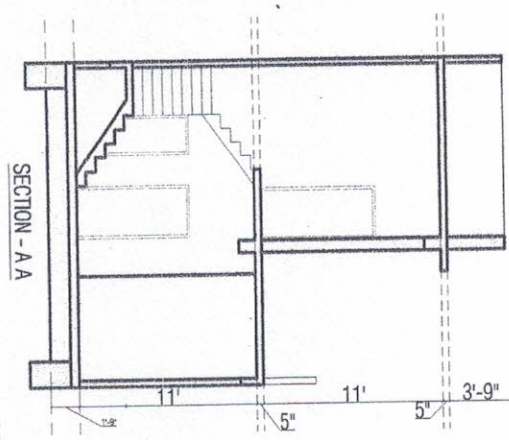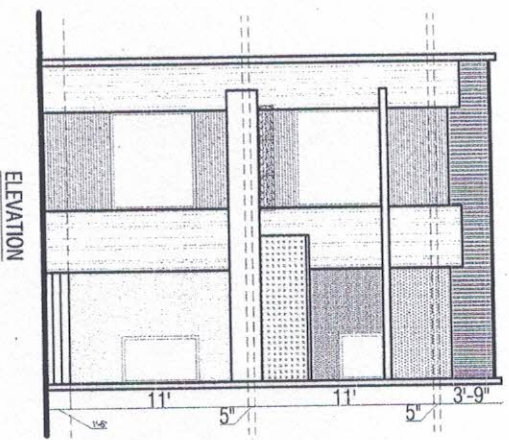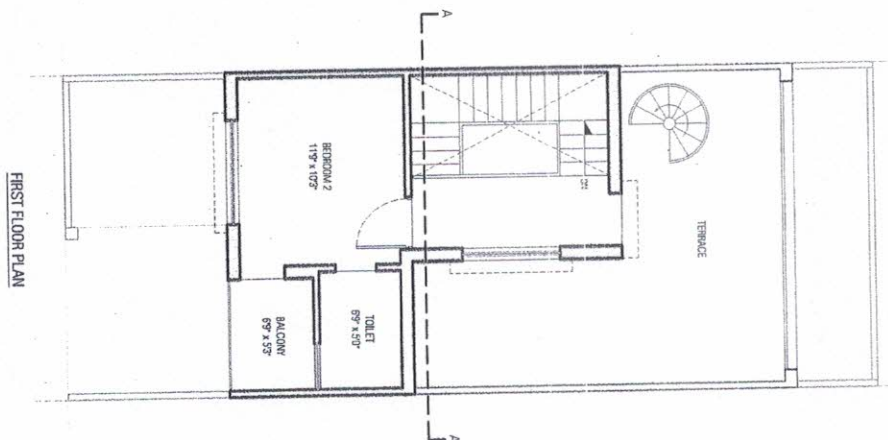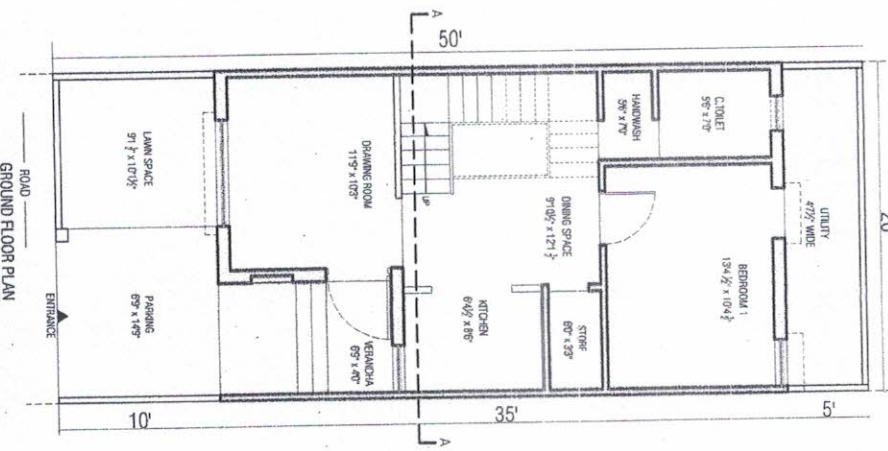

FOR-BLUE BIRD PROJECTS
 PROPRIETOR

☐ PROPOSED

PLOT SIZE :- (20 X 50)

PLOT AREA :- 1000 SQ.FT.

GROUND FLOOR CONST. AREA :- 700 SQ.FT.

FIRST FLOOR CONST. AREA :- 382 SQ.FT.

TOTAL CONST. AREA :- 1082 SQ.FT.

PROPOSED PLAN BELONGING TO SHRI KAPIL SURANA S/O SHRI DALPAT SURANA AT PLOT NO -25 IN KHASRA NO-2341/MT THESIL-GUDLI,UDARPUR.

SCALE :- N.T.S






OWNER SIGNATURE
 FOR-BLUE BIRD PROJECTS



PROPRIETOR

DRAWN BY
DESIGN INC design inc.
 ANUP MURDIA
 ARCHITECT
 CA/2010/47139

37, Jain Colony, New Bhopal
 Udaipur - 313001, (Rajasthan)
 Mobile :- +91 9001016971, +91 9460729139
 email :- designinc.sandesh@gmail.com,
 designinc.raj@gnl.com

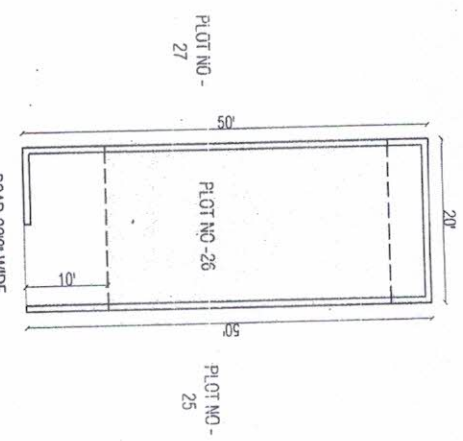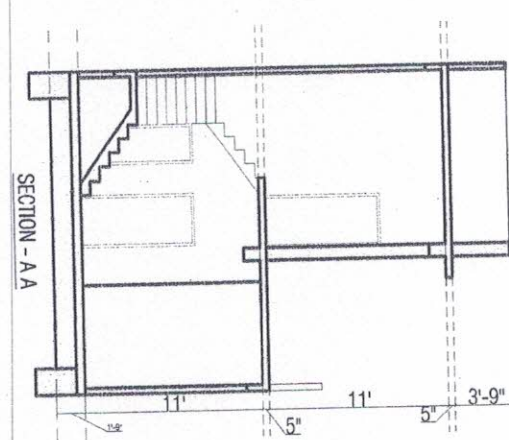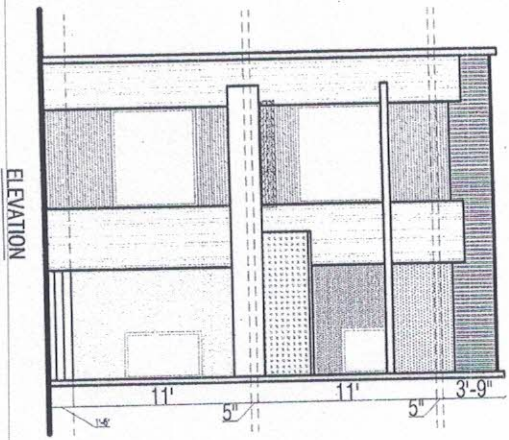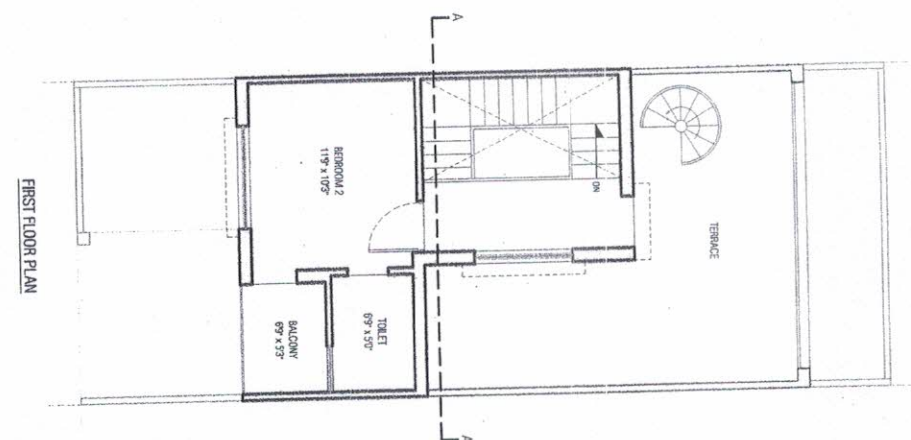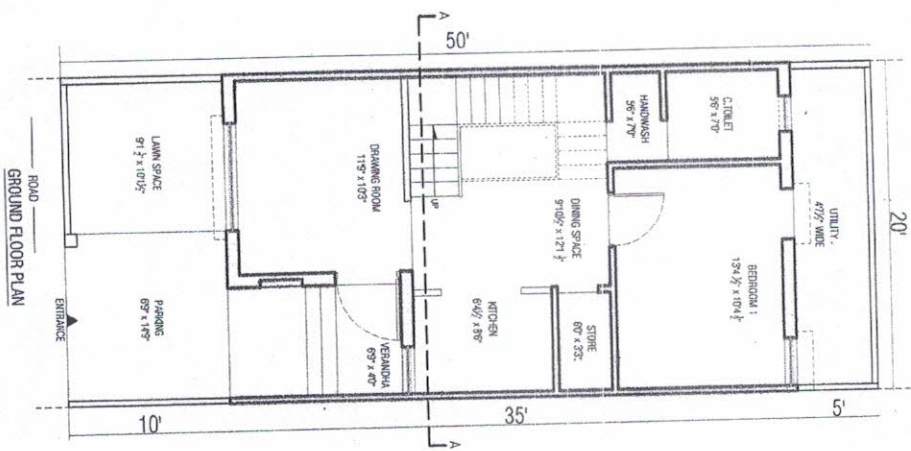

For BLUE BIRD PROJECTS
 PROPRIETOR

PLOT SIZE :- (20 X 50)

PLOT AREA :- 1000 SQFT.

GROUND FLOOR CONST. AREA :- 700 SQFT.

FIRST FLOOR CONST. AREA :- 382 SQFT.

TOTAL CONST. AREA :- 1082 SQFT.

PROPOSED PLAN BELONGING TO SHRI KAPIL SURANA S/O SHRI. DALPAT SURANA AT PLOT NO -26 IN KHASRA NO-2341/PT THE SIL-GUDLI,UDAIPUR.

SCALE :- N.T.S

OWNER SIGNATURE
 For BLUE BIRD PROJECTS

PROPRIETOR








DRAWN BY

DESIGN IN *Design inc.*

ANUP MURDI

ARCHITECT
 CA/2010/47139

37, Jan Colony, New Bhawan,
 Udaipur - 313001, (Rajasthan),
 Mobile :- +91 9201018971, +91 9468728138
 email :- designinc.udaipur@gmail.com
 designinc.udaipur@gmail.com

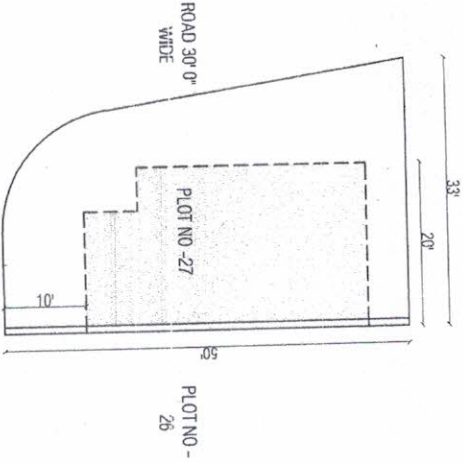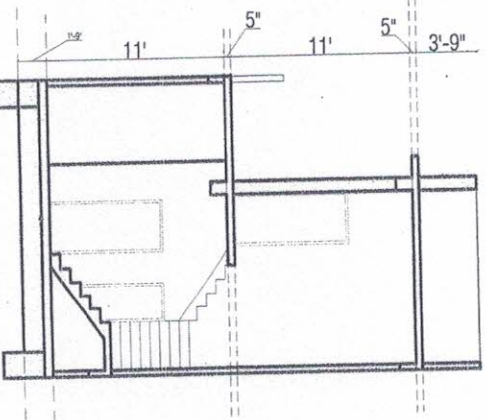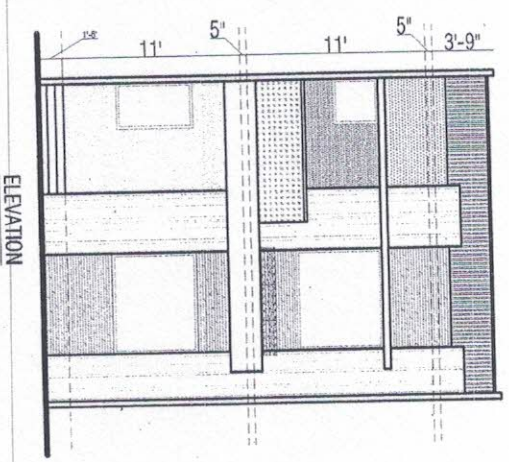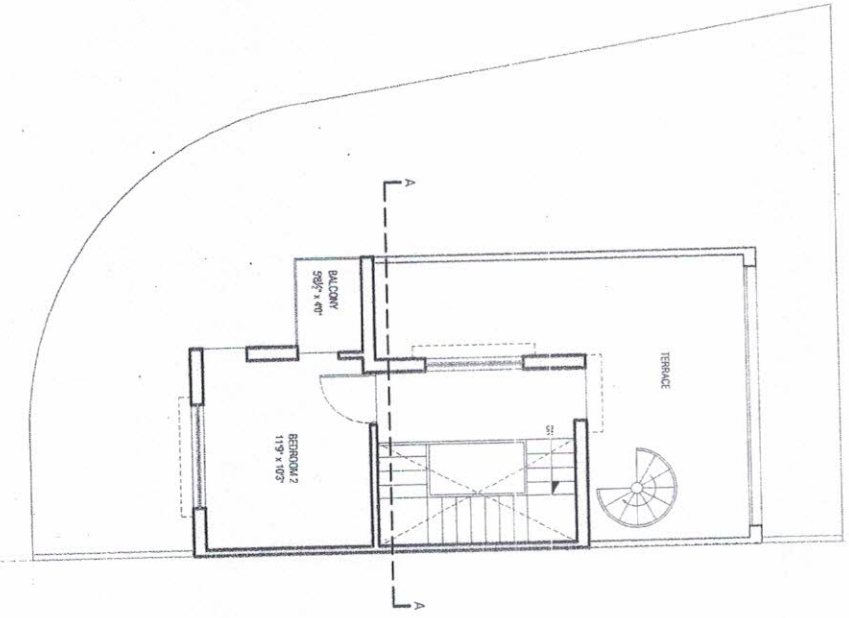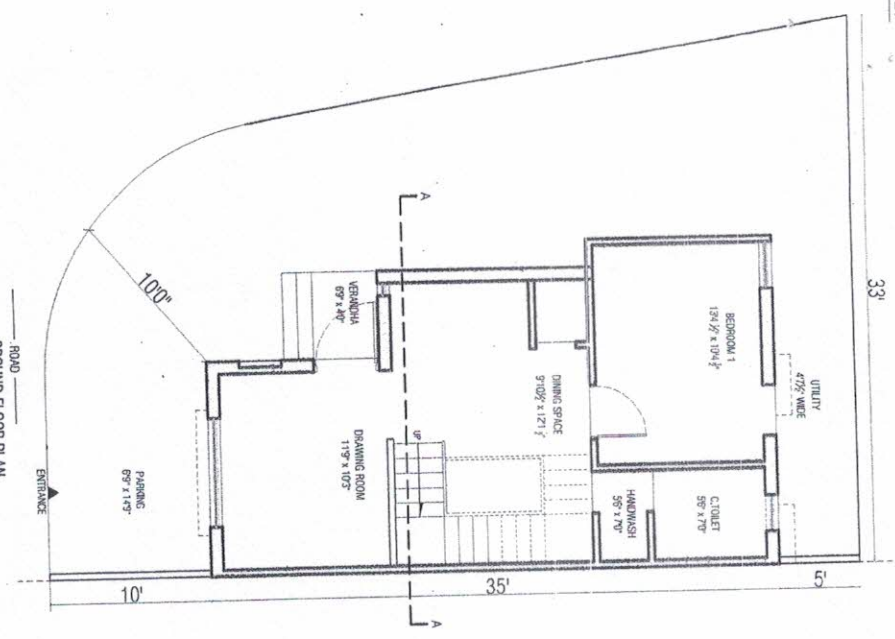

For BLUE BIRD PROJECTS
 PROPRIETOR

☐ PROPOSED

PLOT SIZE :- (25,40X 50)

PLOT AREA :- 1415 SQ.FT.

GROUND FLOOR CONST. AREA :- 603 SQ.FT.

FIRST FLOOR CONST. AREA :- 363 SQ.FT.


TOTAL CONST. AREA :- 966 SQ.FT.

PROPOSED PLAN BELONGING TO SHRI KAPIL SURANA S/O SHRI DALPAT SURANA AT PLOT NO -27 IN KHASRA NO-234/1/AT THE SIL-GUDLI,UDAPUR.

SCALE :- N.T.S

OWNER SIGNATURE

For BLUE BIRD PROJECTS

 

DRAWN BY

DESIGN INC. design inc.

ANUP MURDIA

ARCHITECT

CA/2010/47139


architecture, landscape, interiors.

37, Juhu Colony, New Bandra


Udipur - 315001, (08911-43) 9407281-38

Mobile : 9829032500@gmail.com


email : designinc.anup@gmail.com

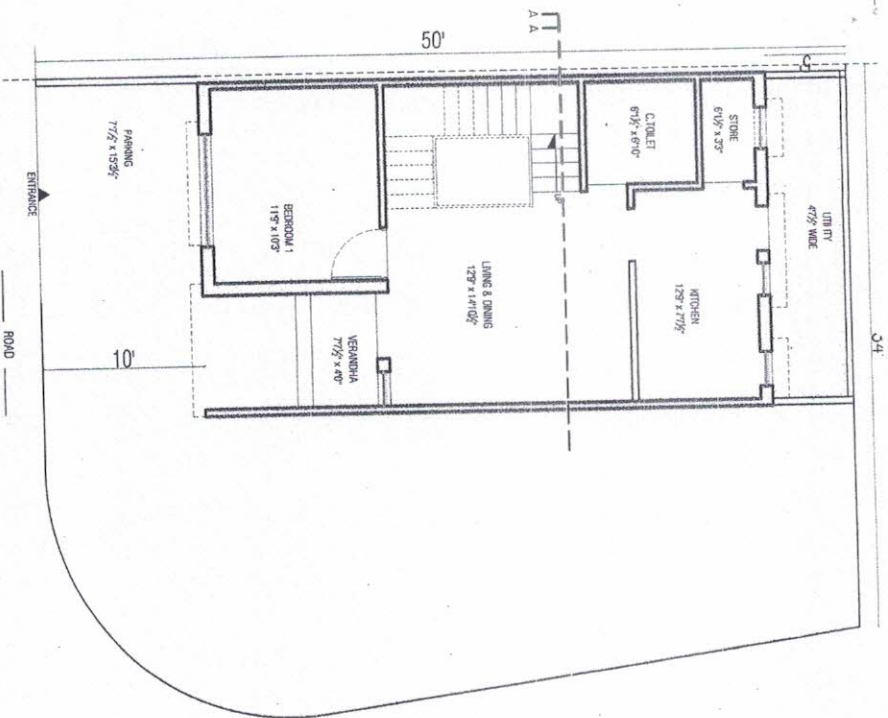


GROUND FLOOR PLAN

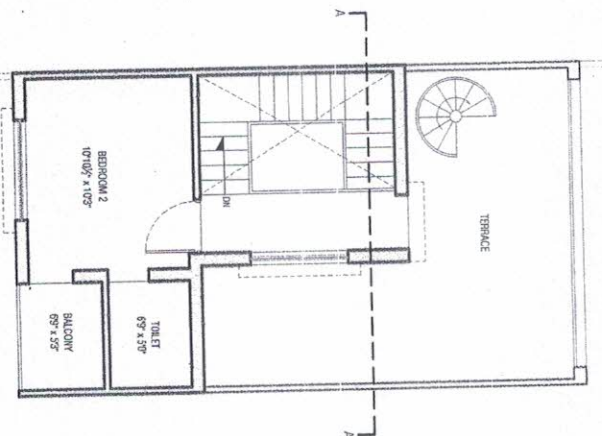


FIRST FLOOR PLAN

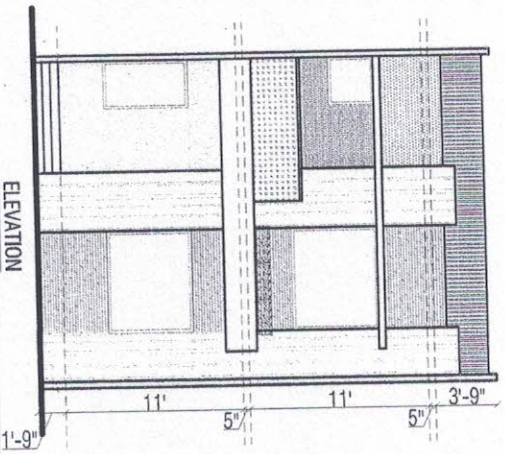

ELEVATION

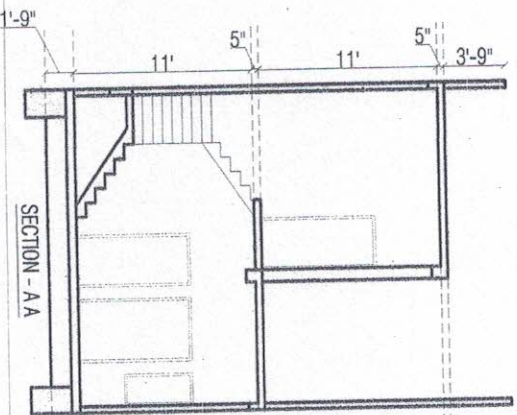

SECTION - A-A

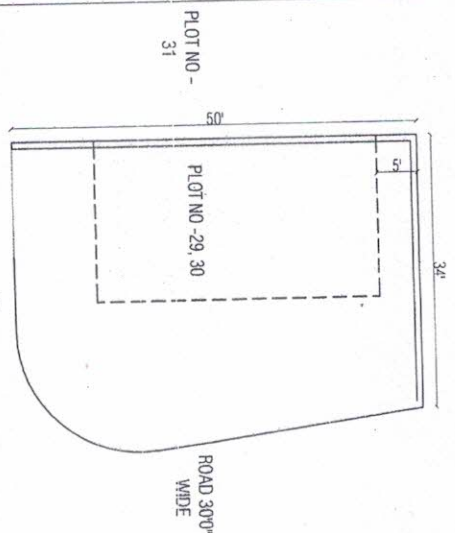

FOR-BLUE BIRD PROJECTS
SCALE :- N.T.S
PROPRIETOR

PLOT SIZE :- (41.34 X 50)

PLOT AREA :- 1805 SQFT.

GROUND FLOOR CONST. AREA :- 700 SQFT.

FIRST FLOOR CONST. AREA :- 380 SQFT.

TOTAL CONST. AREA :- 1080 SQFT.

PROPOSED PLAN BELONGING TO SHRI KAPIL SURANA S/O SHRI DALPAT SURANA AT PLOT NO.-29, 30 IN KHASRA NO-2341/KAT THESL GUDLI,UDAIPUR.

SCALE :- N.T.S

OWNER SIGNATURE
FOR-BLUE BIRD PROJECTS

PROPRIETOR



DRAWN BY






DESIGN IN design inc.

ANUP MURDIA architecture landscape interiors.

ARCHITECT

CA/2010/47139

37, Jain Colony, New Bhopal
Udaipur - 313001, (Rajasthan)
Mobile: +91 8001010971, 93140720135
email: designinc.raj@gmail.com, designinc.raj@gmail.com

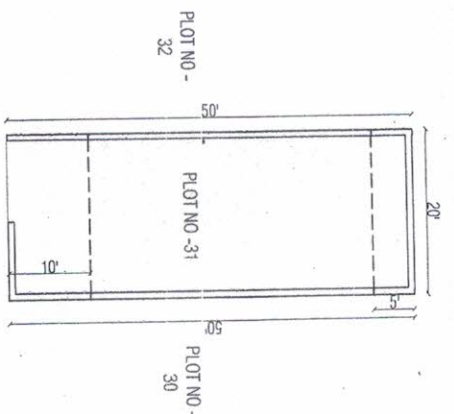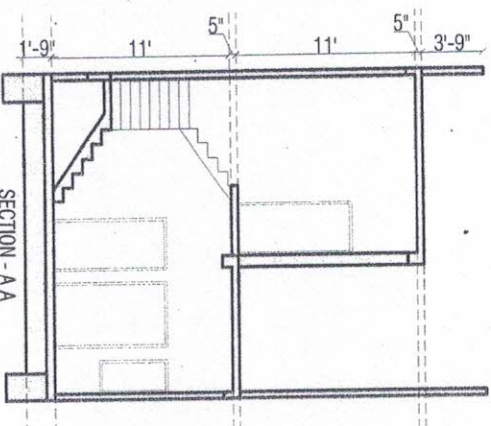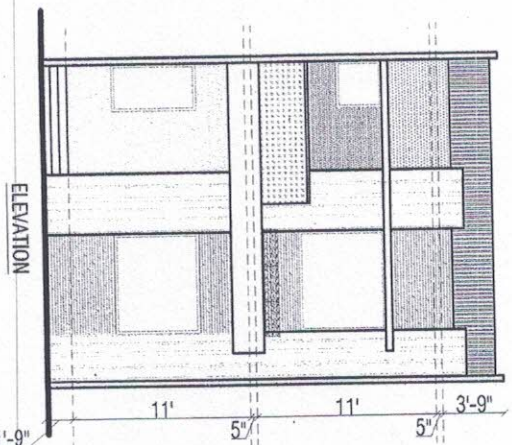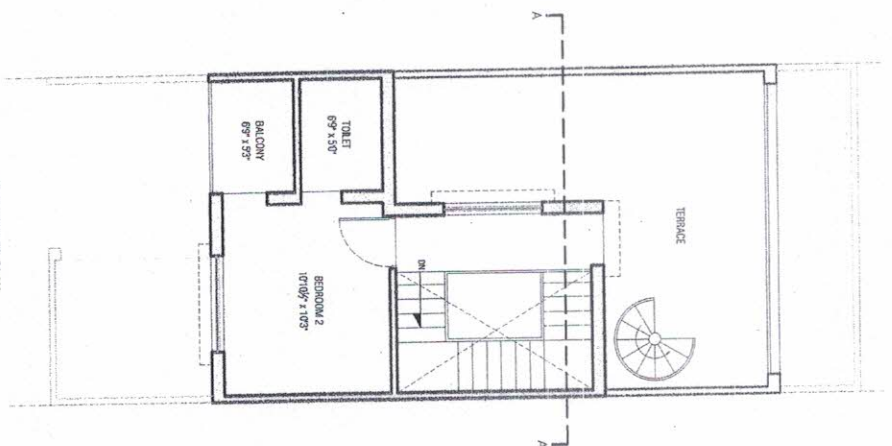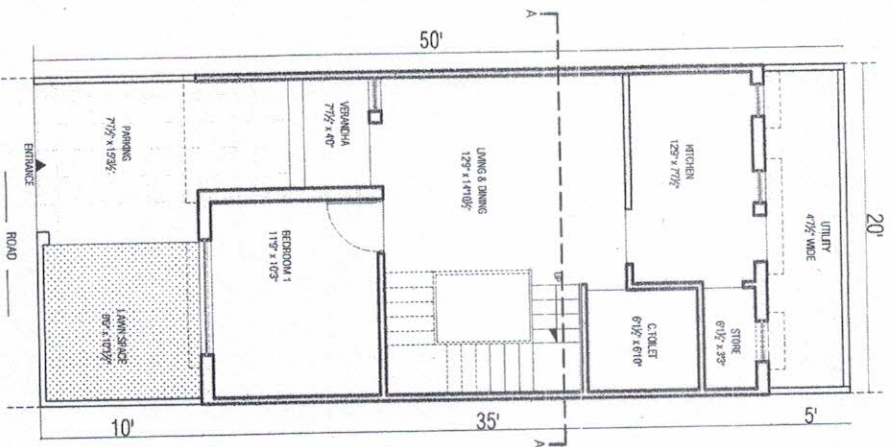

FOR BLUE BIRD PROJECTS

PROPRIETOR

SCALE :- N.T.S

PLOT SIZE :- (20 X 50)

PROPOSED

PLOT AREA :- 1000 SQFT.

GROUND FLOOR CONST. AREA :- 700 SQFT.

FIRST FLOOR CONST. AREA :- 380 SQFT.

TOTAL CONST. AREA :- 1080 SQFT.

PROPOSED PLAN BELONGING TO SHRI KAPIL SURANA S/O SHRI. DALPAT SURANA AT PLOT NO -31 IN KHASRA NO-2341/1/1 THERSL-GUDLUDAPUR.

SCALE :- N.T.S

OWNER SIGNATURE FOR BLUE BIRD PROJECTS



PROPRIETOR



DRAWN BY DESIGN INC.



ANUP MURDI ARCHITECT
37, Jain Colony, New Bhosapur
Udaipur - 313001, (Rajasthan)
Mobile :- +91 9001018971, +91 9460729139
email :- designinc.raj@gmail.com

CA/2010/47139

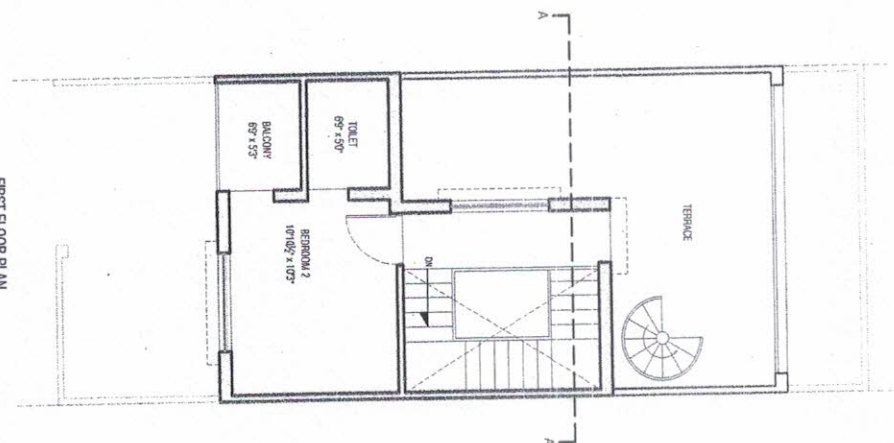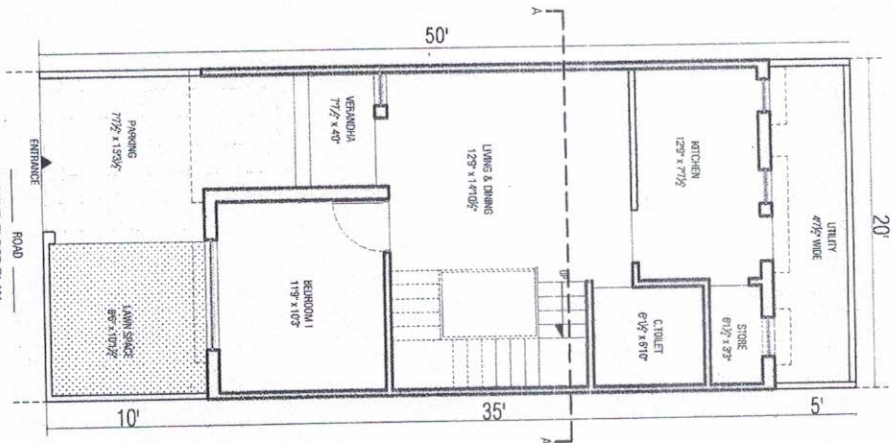


GROUND FLOOR PLAN

FIRST FLOOR PLAN

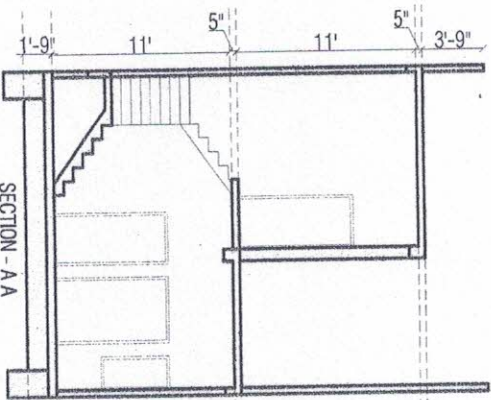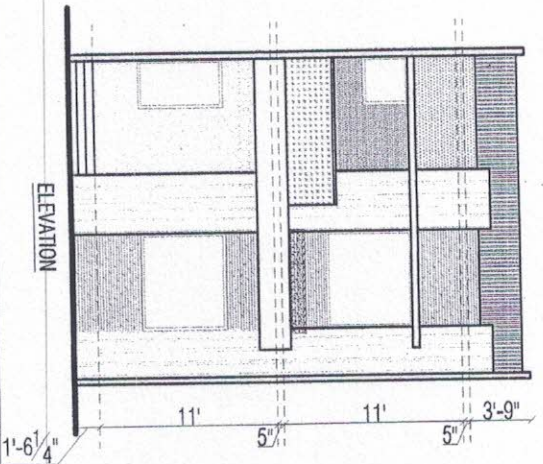

SECTION - AA

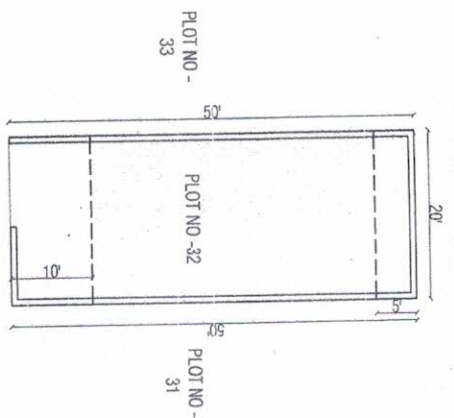

FOR-BLUE BIRD PROJECTS
SCALE :- N.T.S.
PROPRIETOR

PLOT SIZE :- (20 X 50)

PROPOSED

PLOT AREA :- 1000 SQ.FT.

GROUND FLOOR CONST. AREA :- 700 SQ.FT.

FIRST FLOOR CONST. AREA :- 380 SQ.FT.

TOTAL CONST. AREA :- 1080 SQ.FT.

PROPOSED PLAN BELONGING TO SHRI KAPIL SURANA S/O SHRI. DALPAT SURANA AT PLOT NO -32 IN KHASRA NO-2341/1/PT THE SIL-GUDLI,UDAIPUR.

SCALE :- N.T.S


OWNER'S SIGNATURE BIRD PROJECTS

PROPRIETOR




DRAWN BY DESIGN INC.
ANUP MURDIA
ARCHITECT
CA/2010/47139


37, Jain Colony, New Bhopal
Udaipur - 313001, (Rajasthan)
Mobile :- +91 9001016971, +91 9468729139
email :- anupmurdia@gmail.com
anupmurdia@gmail.com

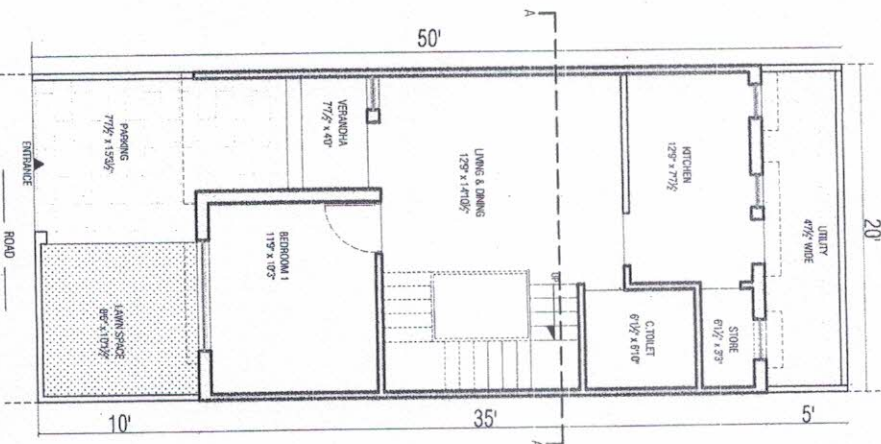


GROUND FLOOR PLAN

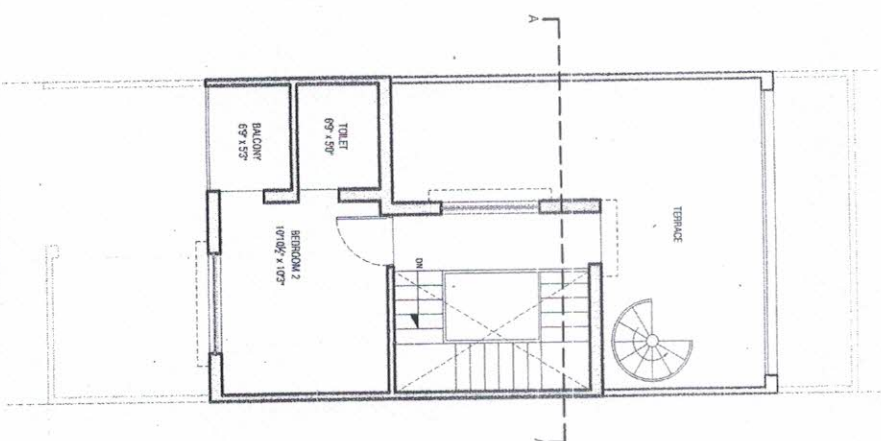


FIRST FLOOR PLAN

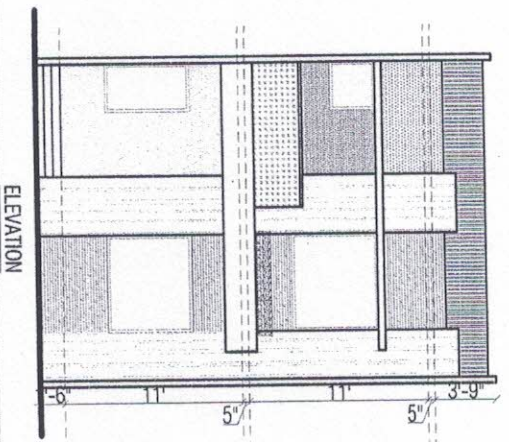

ELEVATION

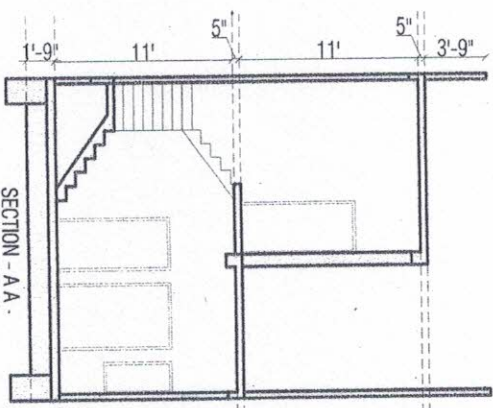

SECTION - A-A

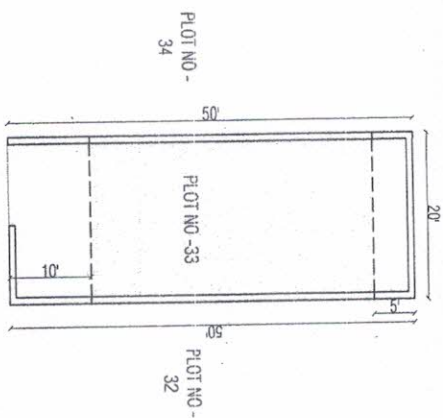

ROAD 300' WIDE
SCALE :- N.T.S

FOR BLUE BIRD PROJECTS
PROPRIETOR

PLOT SIZE :- (20 X 50)

☐ PROPOSED

PLOT AREA :- 1000 SQFT.

GROUND FLOOR CONST. AREA :- 700 SQFT.

FIRST FLOOR CONST. AREA :- 380 SQFT.


TOTAL CONST. AREA :- 1080 SQFT.

PROPOSED PLAN BELONGING TO SHRI KAPIL SURANA S/O SHRI DALPAT SURANA AT PLOT NO -33 IN KHASRA NO-2341/1/1 THE SIL-GUDLUDAPUR.

SCALE :- N.T.S

OWNER SIGNATURE

FOR BLUE BIRD PROJECTS





 


PROPRIETOR

DRAWN BY
ANUP MURDIA
ANUP MURDIA ARCHITECT
design inc. design inc.

37, Jain Colony, New Bhopal
Udaipur - 313001, (Rajasthan)
Mobile :- +91 9001016971, +91 9486725139
email :- designinc.raj@gmail.com
designinc.raj@gmail.com

ANUP MURDIA ARCHITECT
CA/2010/47139

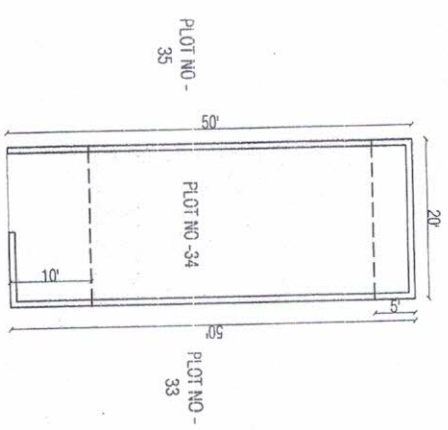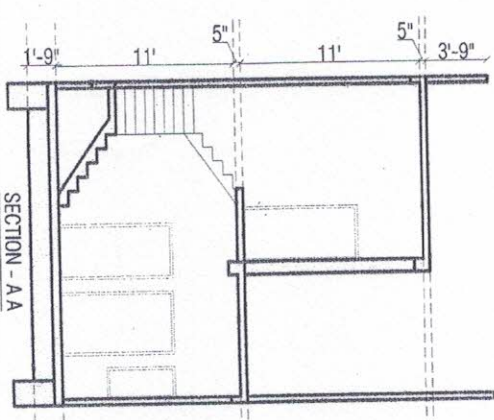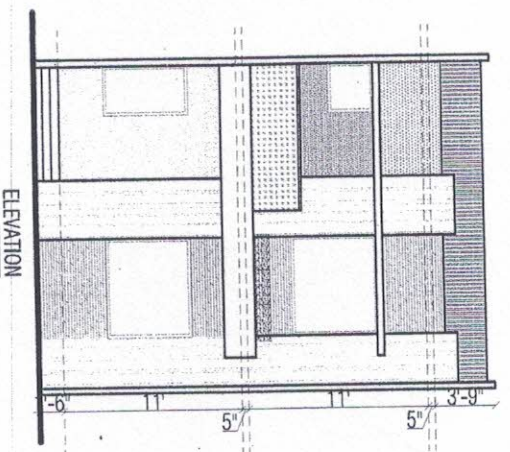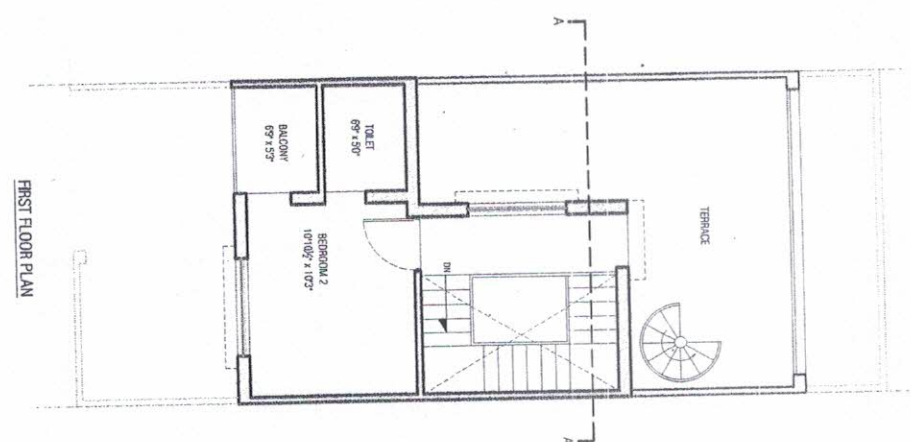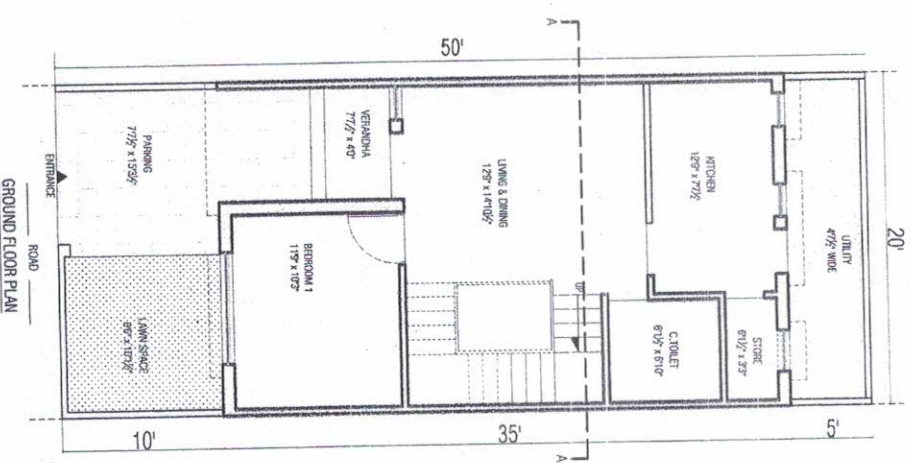

ROAD 30'0" WIDE
SCALE :- N.T.S

FOR BLUE BIRD PROJECTS
PROPRIETOR

☐ PROPOSED

PLOT SIZE :- (20 X 50)

PLOT AREA :- 1000 SQ.FT.

GROUND FLOOR CONST. AREA :- 700 SQ.FT.

FIRST FLOOR CONST. AREA :- 380 SQ.FT.

TOTAL CONST. AREA :- 1080 SQ.FT.

PROPOSED PLAN BELONGING TO SHRI KAPIL SURANA S/O SHRI DALPAT SURANA AT PLOT NO -34 IN KHASRA NO-234/1/AT THESIL-GUDILUDAIPUR.

SCALE :- N.T.S






OWNER SIGNATURE
FOR-BLUE BIRD PROJECTS

PROPRIETOR.



DRAWN BY
DESIGN INC design inc.
ANUP MURDIA
ARCHITECT
CA/2010/47139

architecture, landscape, interiors.
37, Jan Colony, New Bhokardan
Udaipur - 313001, (Rajasthan)
Mobile :- +91 9001016971, +91 94607229139
email :- designinc.rajasthan@gmail.com
designinc.rajasthan@gmail.com

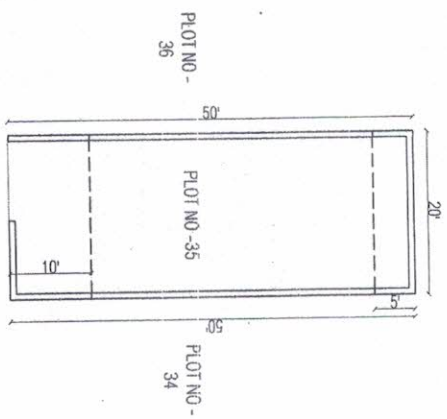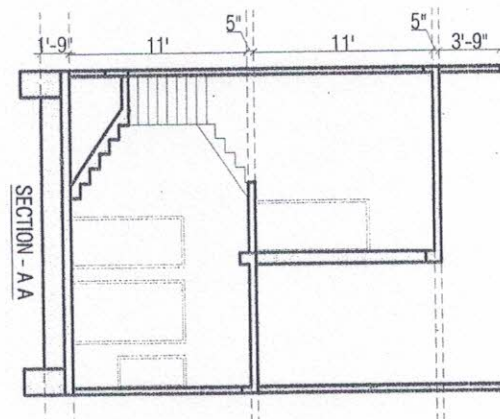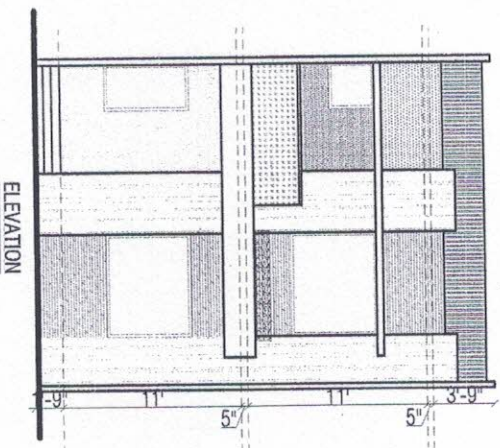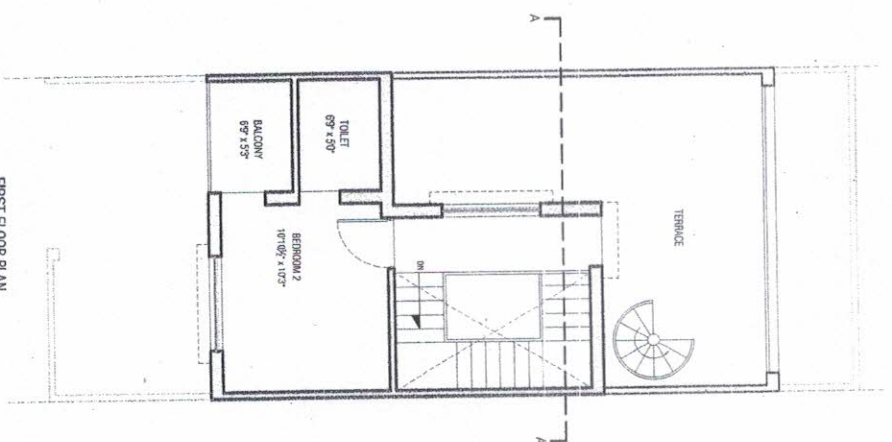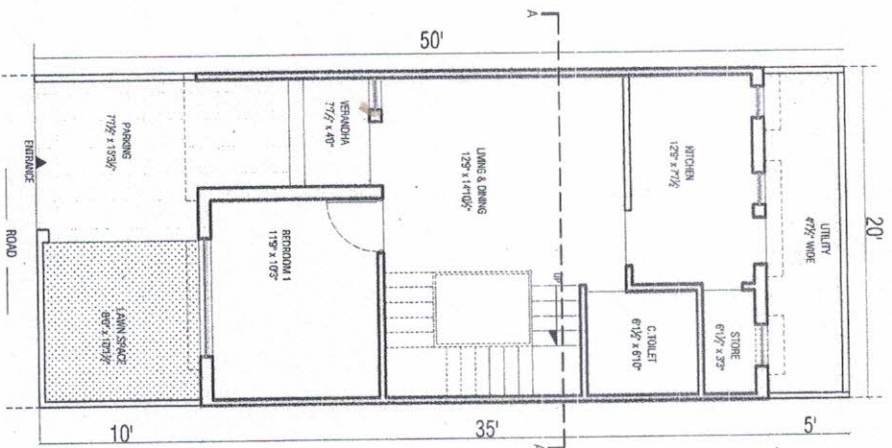

FOR-BLUE BIRD PROJECTS
 PROPRIETOR

SCALE :- N.T.S

☐ PROPOSED

PLOT SIZE :- (20 X 50)

PLOT AREA :- 1000 SQFT.

GROUND FLOOR CONST. AREA :- 700 SQFT.

FIRST FLOOR CONST. AREA :- 380 SQFT.

TOTAL CONST. AREA :- 1080 SQFT.


PROPOSED PLAN BELONGING TO SHRI KAPIL SURANA S/O SHRI. DALPAT SURANA AT PLOT NO -35 IN KHASRA NO-234 I/AT THESIL-GUDLUDAIPUR.

SCALE :- N.T.S

OWNER SIGNATURE

FOR-BLUE BIRDPROJECTS

PROPRIETOR






 


DRAWN BY


DESIGN IN design inc.

ANUP MURDIA
 ARCHITECT
 CA/2010/47139


37, Jati Colony, New Bhopal
 Udaipur - 313001, (Rajasthan)
 Mobile : +91 9001018971, +91 9460729139
 email : designinc.sandee@gmail.com,
 designinc.in@gmail.com

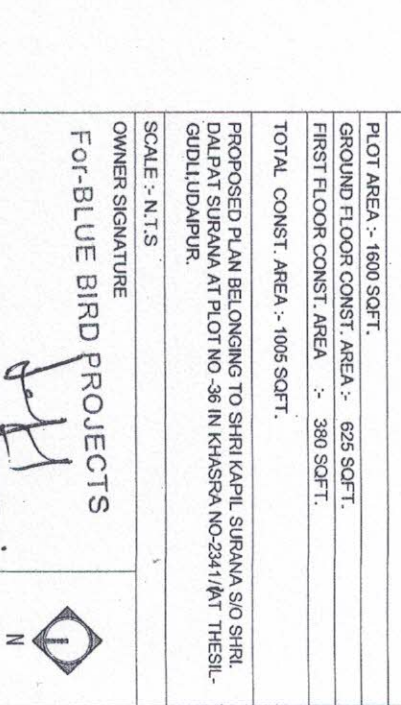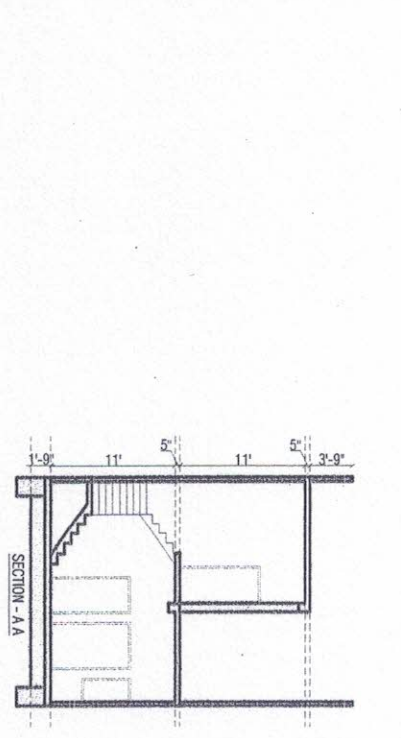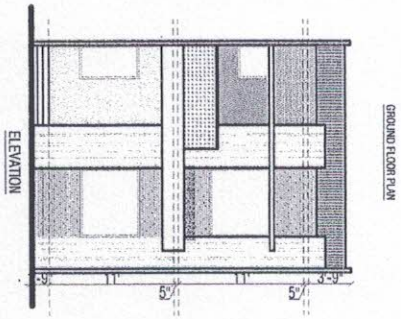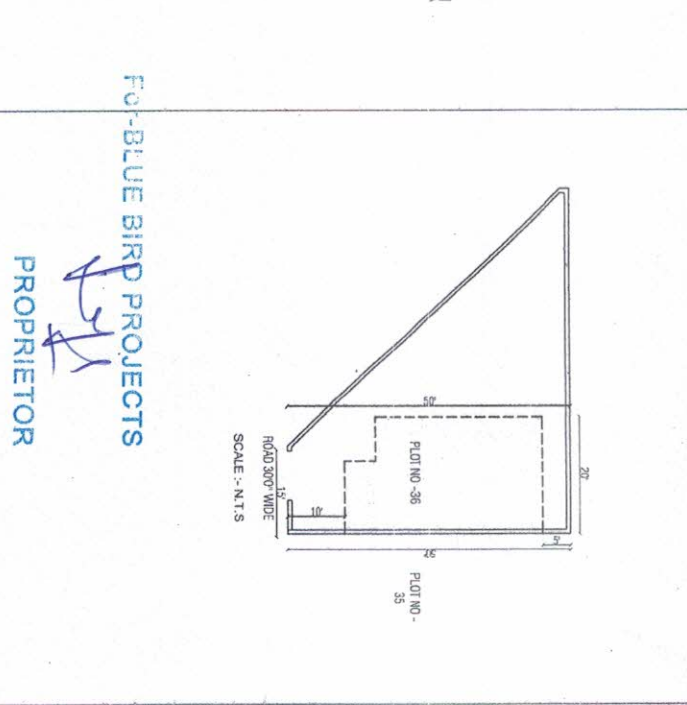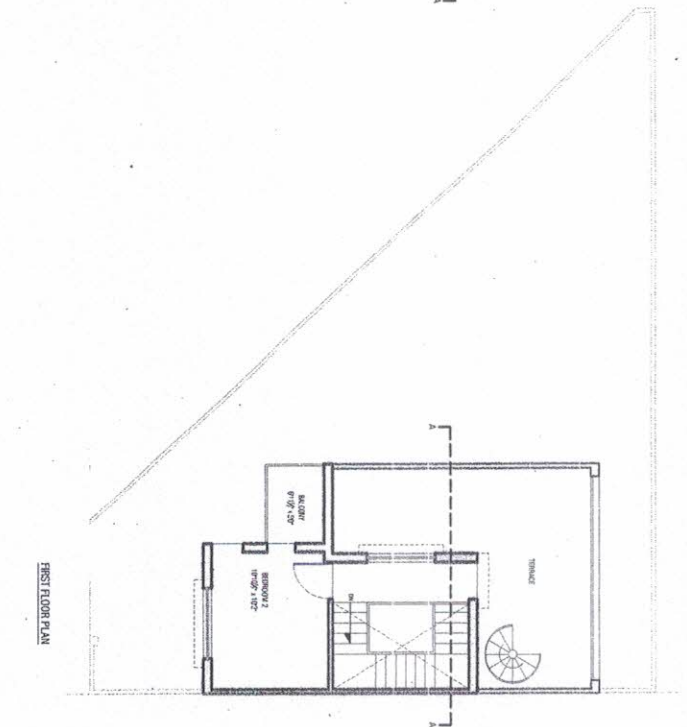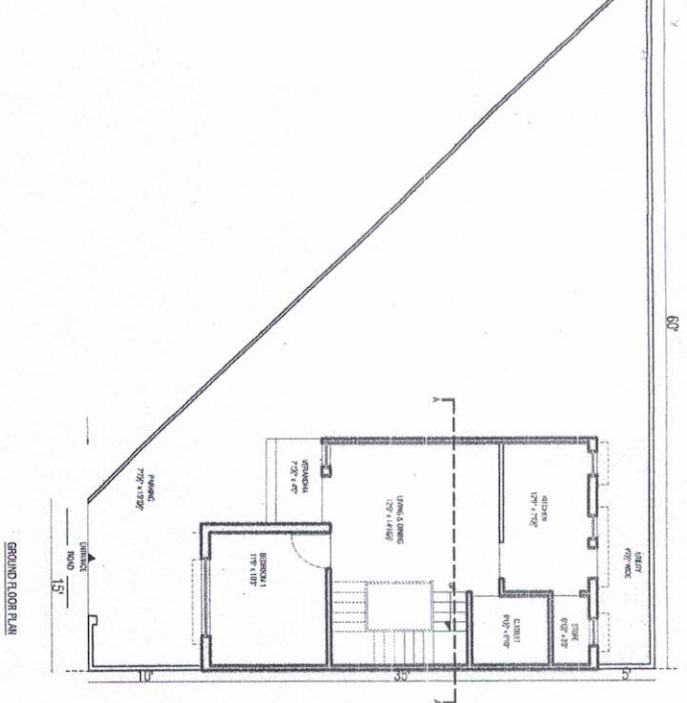


FO-BLUE BIRD PROJECTS PROPRIETOR PROPOSED	
PLOT SIZE :- (15.60X 50)	
PLOT AREA :- 1600 SQFT.	
GROUND FLOOR CONST. AREA :- 625 SQFT.	
FIRST FLOOR CONST. AREA :- 380 SQFT.	
TOTAL CONST. AREA :- 1005 SQFT.	
PROPOSED PLAN BELONGING TO SHRI KAPIL SURANA S/O SHRI. DALPAT SURANA AT PLOT NO -36 IN KHASRA NO-2341/AT THESEL-GUDLUDAPUR.	
SCALE :- N.T.S	
OWNER SIGNATURE	
FO-BLUE BIRD PROJECTS	
DRAWN BY PROPRIETOR	
DESIGN INC design inc.	
ANUP MURDIA ARCHITECT	
CA/2010/47139	
37, Jain Colony, New Bhopal Udaipur - 313001, (Rajasthan) Mobile : +91 9001016971, +91 960729139 email : designinc.anup@gmail.com designinc.anup@gmail.com	
N	

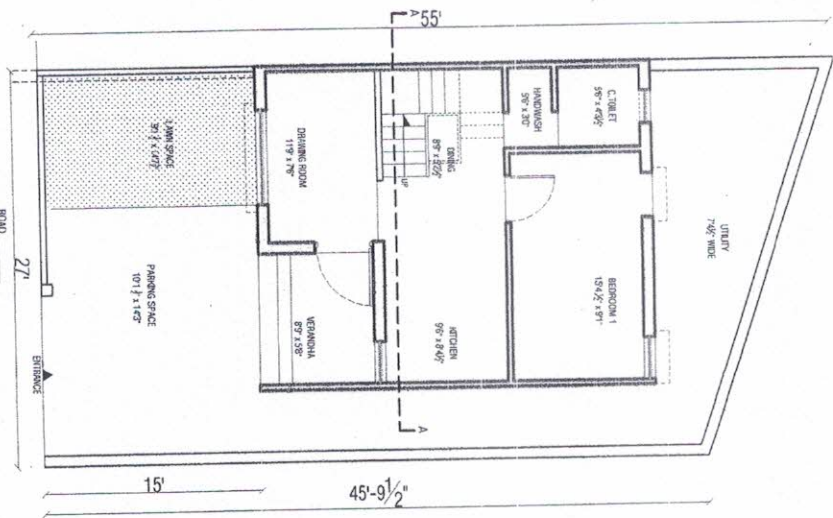


GROUND FLOOR PLAN

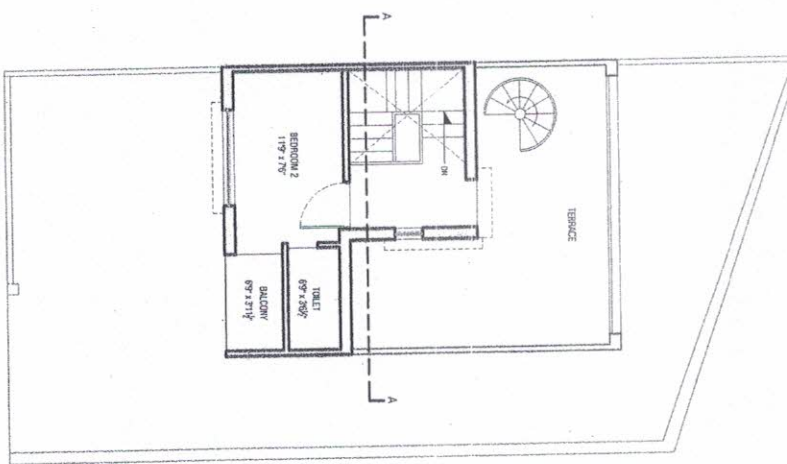


FIRST FLOOR PLAN

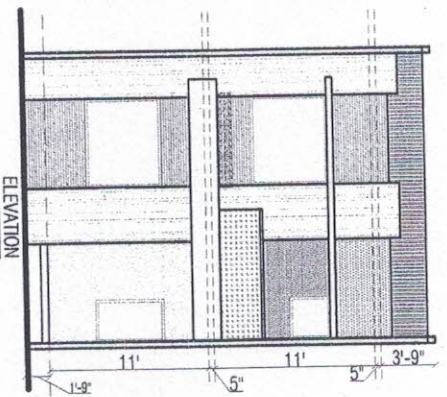

ELEVATION

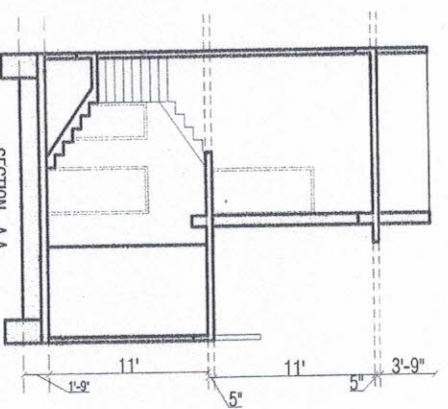

SECTION - AA

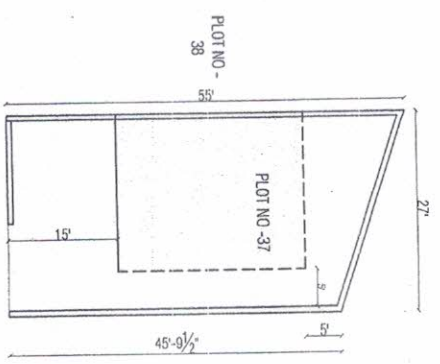

ROAD 60'0" WIDE
SCALE :- N.T.S

For-Blue Bird Projects

PROPRIETOR

PROPOSED

PLOT SIZE :- (20 X 55.45)

PLOT AREA :- 1320 SQFT.

GROUND FLOOR CONST. AREA :- 516 SQFT.

FIRST FLOOR CONST. AREA :- 278 SQFT.

TOTAL CONST. AREA :- 794 SQFT.

PROPOSED PLAN BELONGING TO SHRI KAPIL SURANA S/O SHRI. DALPAT SURANA AT PLOT NO.-37 IN KHASRA NO-2341/PAT THESIL-GUDLJUDAPUR.

SCALE :- N.T.S

OWNER SIGNATURE
For-Blue Bird Projects




PROPRIETOR


DRAWN BY

DESIGN IN Design inc.


ANUP MURDI/Architecture, landscape, interiors, ARCHITECT
CA/2010/47139
37, Jain Colony, New Bhadrapur, Udaipur - 313001, (Rajasthan),
Mobile :- 981 8001016971, 91 9460779 139
email :- designinc.rajasthan@gmail.com, designinc.rajasthan@gmail.com

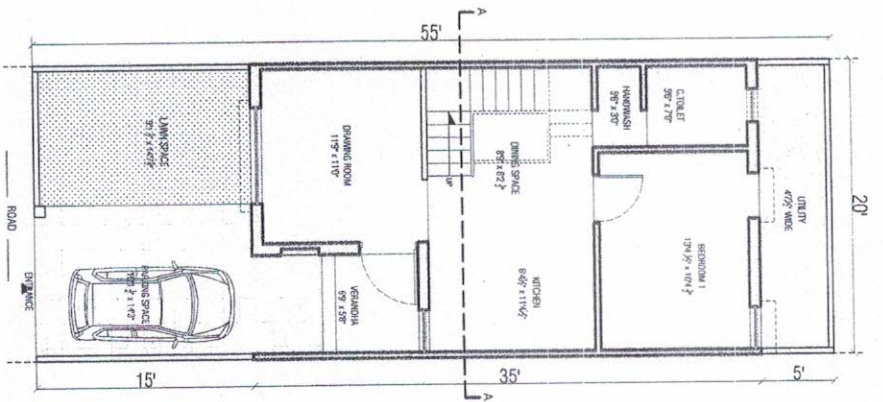


GROUND FLOOR PLAN

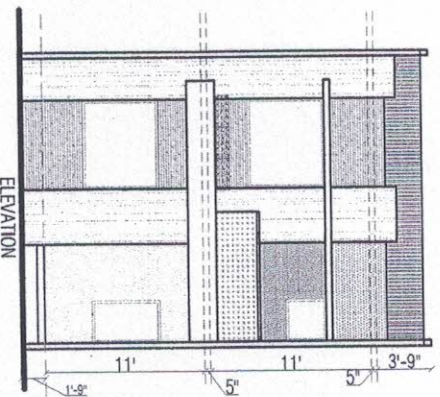


ELEVATION

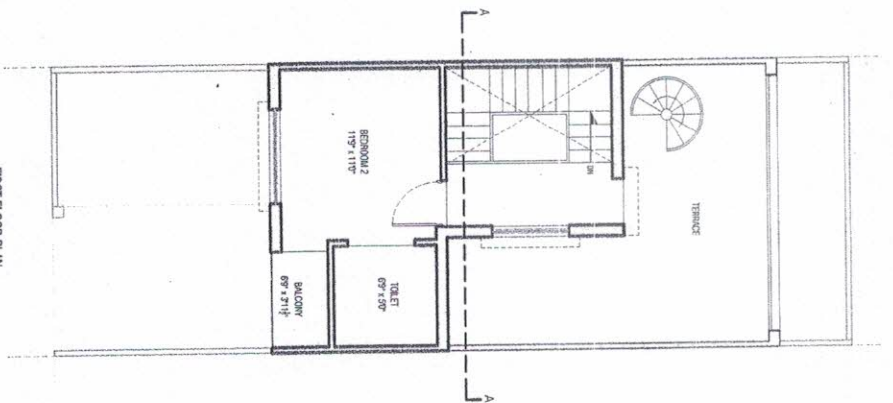

FIRST FLOOR PLAN

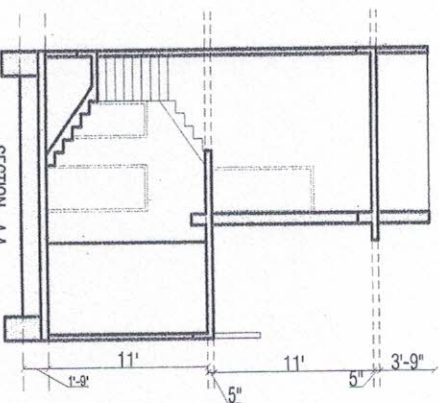

SECTION - AA

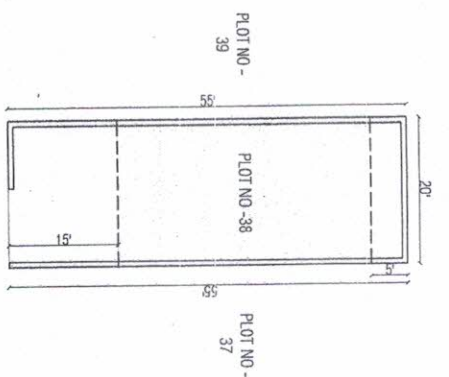

For BLUE BIRD PROJECTS

PROPRIETOR

PROPOSED

PLOT SIZE :- (20 X 55)

PLOT AREA :- 1320 SQFT.

GROUND FLOOR CONST. AREA :- 700 SQFT.

FIRST FLOOR CONST. AREA :- 388 SQFT.

TOTAL CONST. AREA :- 1088 SQFT.

PROPOSED PLAN BELONGING TO SHRI KAPIL SURANA S/O SHRI DALPAT SURANA AT PLOT NO -38 IN KHASRA NO-2341/MT THESIL-GUDLUDAIPUR.

SCALE :- N.T.S

OWNER SIGNATURE

For BLUE BIRD PROJECTS

PROPRIETOR



DRAWN BY


DESIGN INC design inc.

ANUP MURDIA architecture landscape interiors.


ARCHITECT

CA/2010/47139


37, Jan Chauri, New Bhupatpur,
Meerut - 201001 (Uttar Pradesh)
Mobile :- 91 9901016971, 91 9460729139
email :- designincanup@gmail.com
designincanup@gmail.com

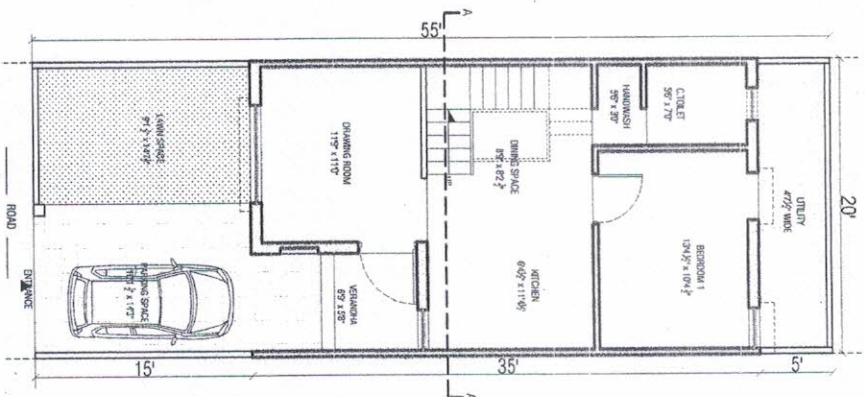


GROUND FLOOR PLAN

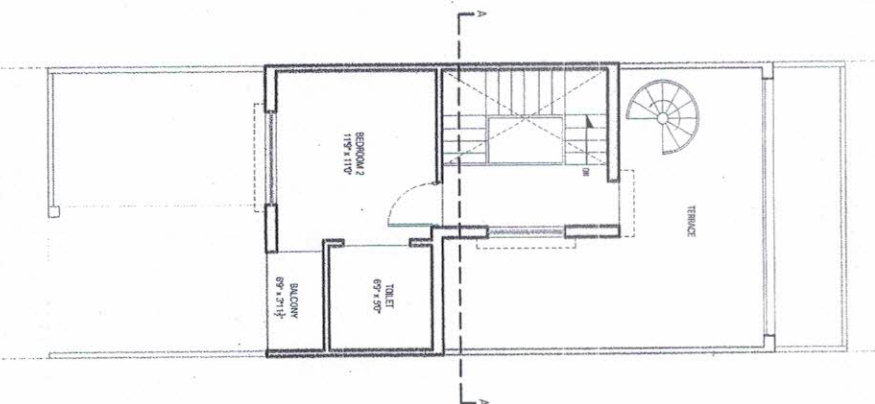


FIRST FLOOR PLAN

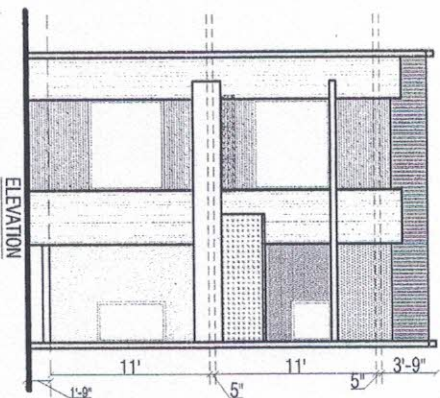

ELEVATION

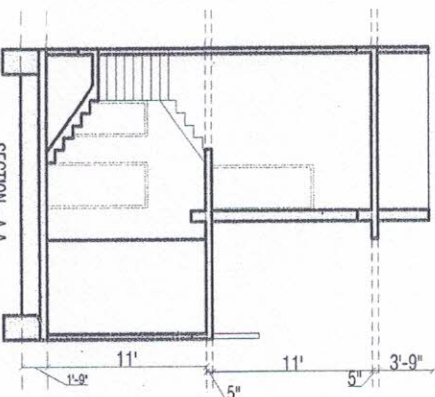

SECTION - AA

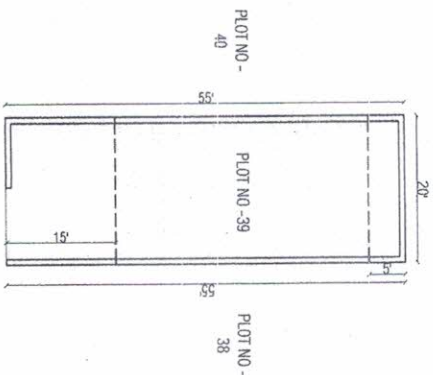

ROAD 500' WIDE
SCALE - N.T.S.

FOR BLUE BIRD PROJECTS

PROPRIETOR

☐ PROPOSED

PLOT SIZE :- (20 X 55)

PLOT AREA :- 1100 SQ.FT.

GROUND FLOOR CONST. AREA :- 700 SQ.FT.

FIRST FLOOR CONST. AREA :- 388 SQ.FT.

TOTAL CONST. AREA :- 1088 SQ.FT.

PROPOSED PLAN BELONGING TO SHRI KAPIL SURANA S/O SHRI DALPAT SURANA AT PLOT NO -39 IN KHASRA NO-2341PAT THESIL-GUDLUDAIPUR.

SCALE :- N.T.S

OWNER SIGNATURE






FOR BLUE BIRD PROJECTS

PROPRIETOR



DRAWN BY
DESIGN INC.
ARCHITECT
CA/2010/47139

37, Jain Colony, New Bhopal
Udaipur - 313001, (Rajasthan)
Mobile : +91 9201016971, +91 9460729139
email : designinc.raj@gmail.com,
designinc.raj@gmail.com

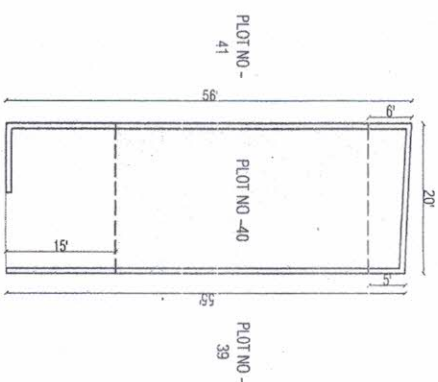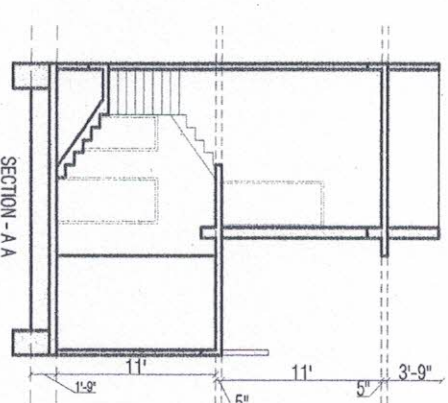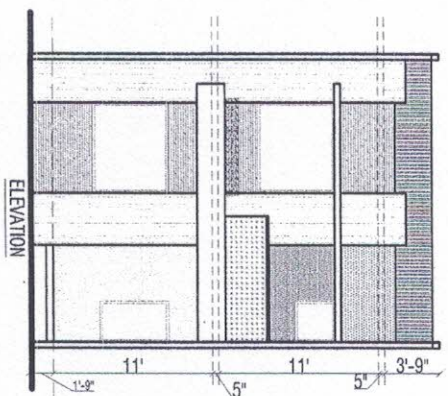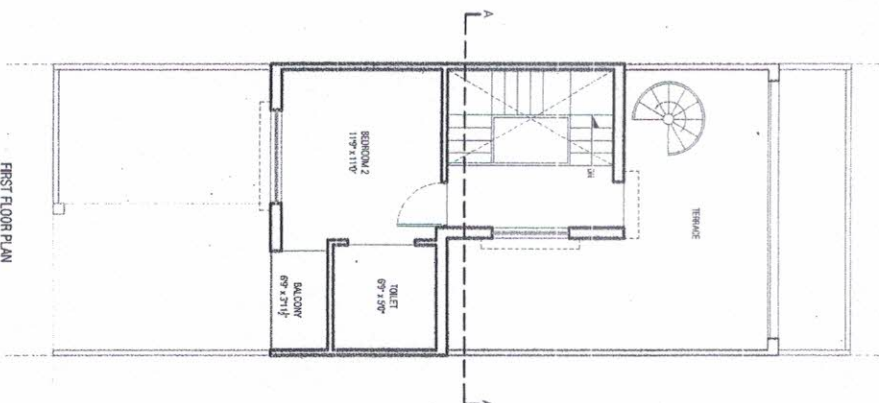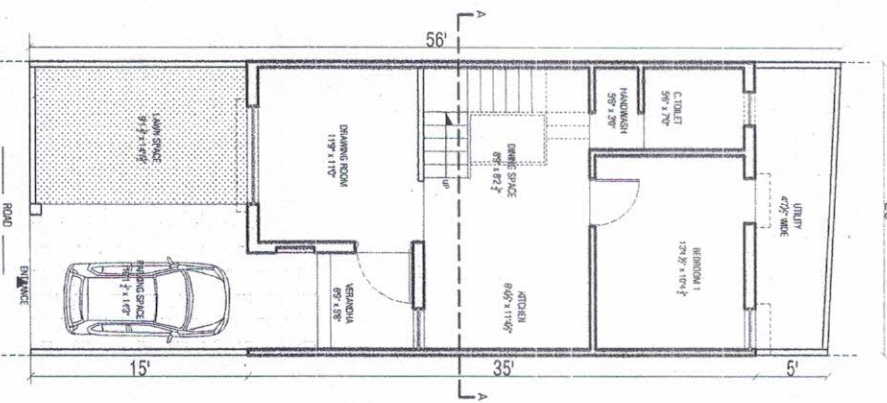

ROAD 60'0" WIDE
SCALE :- N.T.S

OF BLUE BIRD PROJECTS
PROPRIETOR

☐ PROPOSED

PLOT SIZE :- (20 X 55.56)

PLOT AREA :- 1110 SQFT.

GROUND FLOOR CONST. AREA :- 700 SQFT.

FIRST FLOOR CONST. AREA :- 388 SQFT.

TOTAL CONST. AREA :- 1088 SQFT.

PROPOSED PLAN BELONGING TO SHRI KAPIL SURANA S/O SHRI DALPAT SURANA AT PLOT NO -40 IN KHASRA NO-2341WAT THESIL-GUDLUDAI PUR.

SCALE :- N.T.S






OWNER SIGNATURE

FOR-BLUE BIRD PROJECTS

[Signature]



DRAWN BY PROPRIETOR
DESIGN INC. design inc.
ARCHITECT
CA/2010/47139
37, Jain Colony, New Bhopal
Uttarpradesh - 466001, (Rajasthan)
Mobile :- +91 9001016971, +91 9460728138
email :- designinc.sandesh@gmail.com,
designinc.rajup@gmail.com

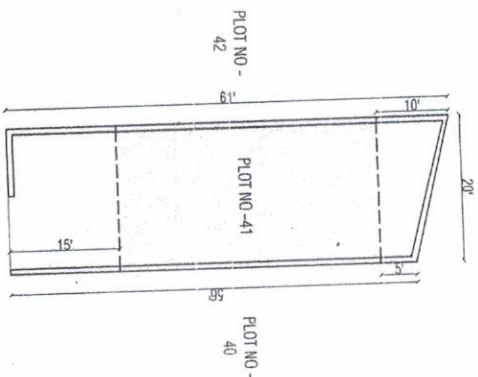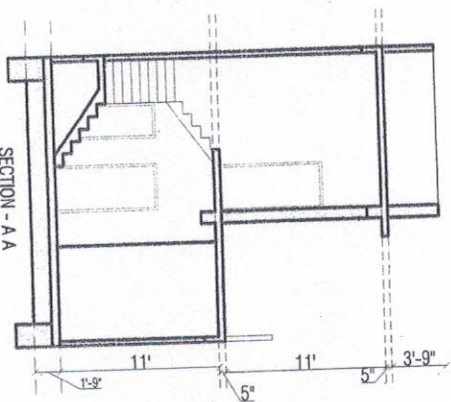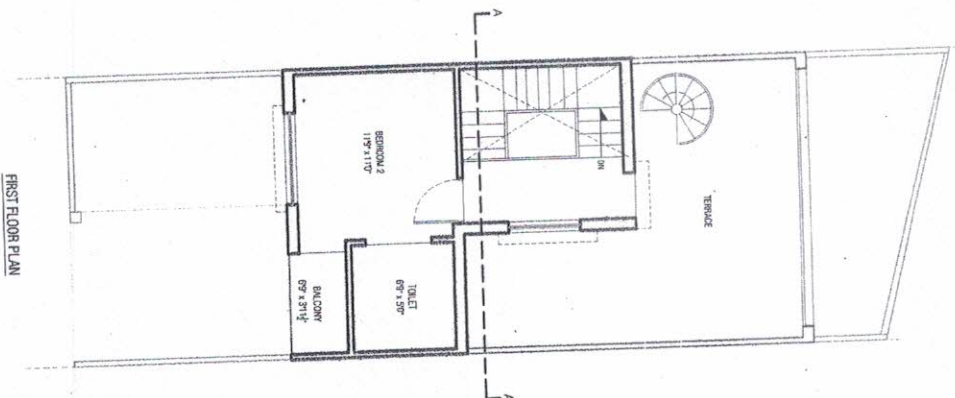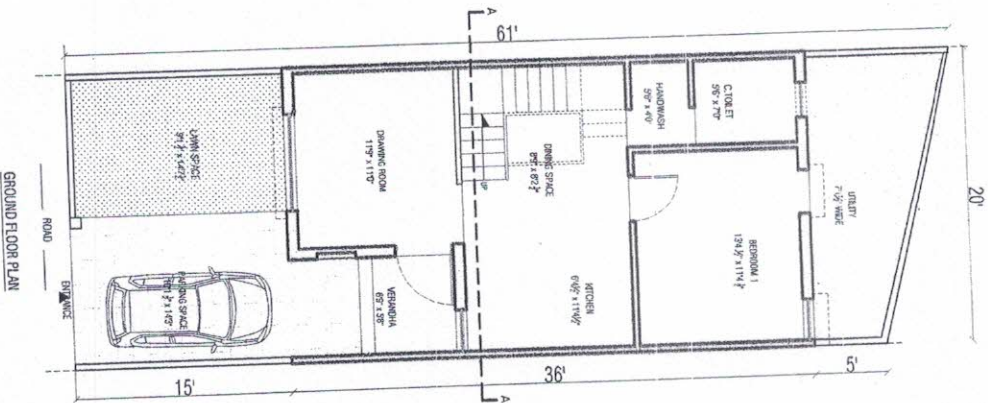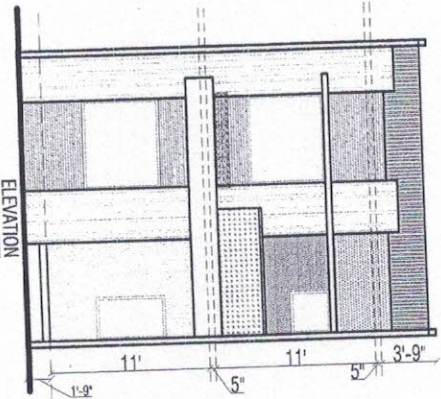

For-BLUE BIRD PROJECT
PROPRIETOR

☐ PROPOSED

PLOT SIZE :- (20 X 56.61)

PLOT AREA :- 1170 SQFT.

GROUND FLOOR CONST. AREA :- 720 SQFT.

FIRST FLOOR CONST. AREA :- 383 SQFT.

TOTAL CONST. AREA :- 1103 SQFT.

PROPOSED PLAN BELONGING TO SHRI KAPIL SURANA S/O SHRI. DALPAT SURANA AT PLOT NO -41 IN KHASRA NO-2341/PAT THESEL-GUDLUUDAIPUR.

SCALE :- N.T.S

OWNER SIGNATURE

For-BLUE BIRD PROJECTS

PROPRIETOR








DRAWN BY

DESIGN IN design inc.

ANUP MURDIA architecture .interiors.
ARCHITECT
CA/2010/47139

Unit:- 313001, (Rajasthan)
Mobile :- 96100106971, 91-9460729139
email :- designinc.anup@gmail.com
designinc.anup@gmail.com

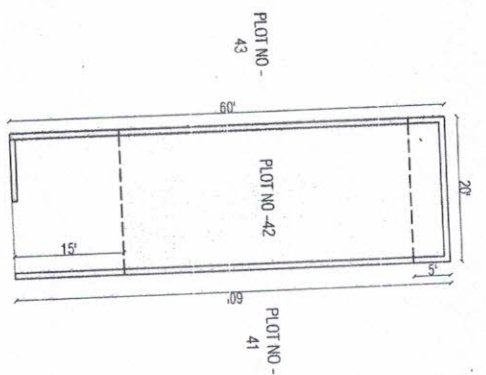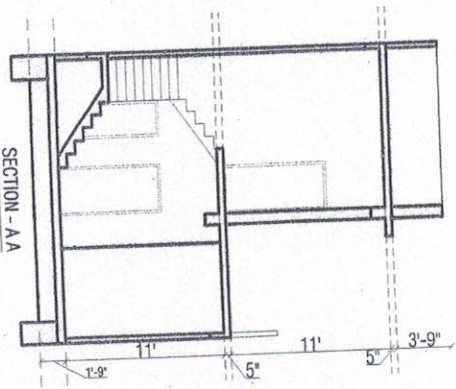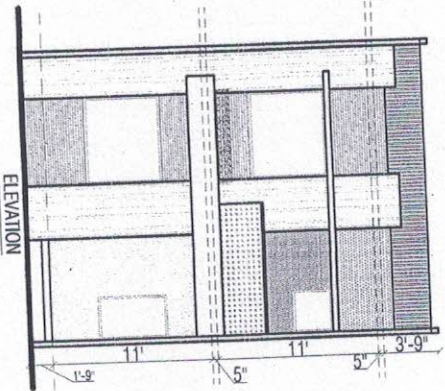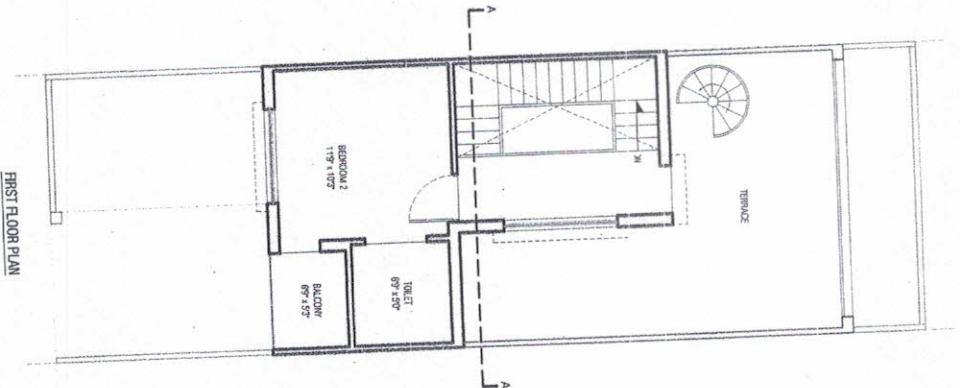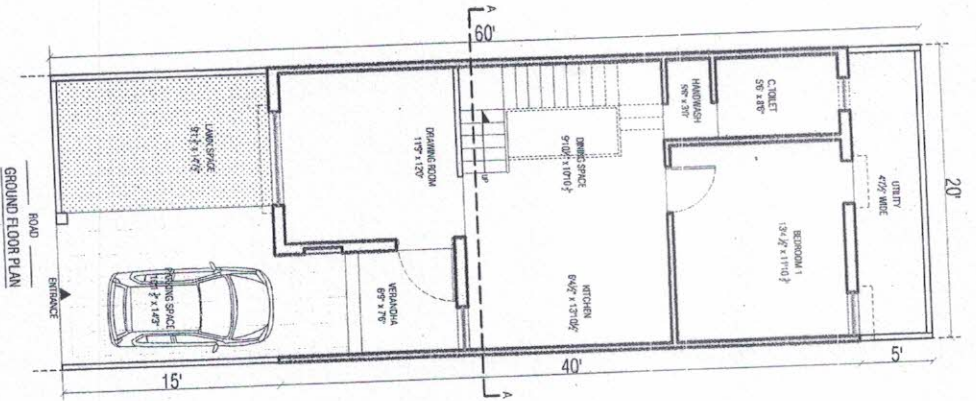

For-BLUE BIRD PROJECTS
PROPRIETOR

☐ PROPOSED

PLOT SIZE :- (20 X 60)

PLOT AREA :- 1200 SQFT.

GROUND FLOOR CONST. AREA :- 800 SQFT.

FIRST FLOOR CONST. AREA :- 438 SQFT.

TOTAL CONST. AREA :- 1238 SQFT.

PROPOSED PLAN BELONGING TO SHRI KAPIL SURANA S/O SHRI. DALPAT SURANA AT PLOT NO -42 IN KHASRA NO-2341/PAT THESIL. GUDLUDARPUR.

SCALE : N.T.S

OWNER SIGNATURE

For-BLUE BIRD PROJECTS

[Signature]








DRAWN BY

PROPRIETOR

DESIGN INC.
ANUP MURDIA
ARCHITECT
CA/2010/47139

37, Jain Colony, New Bhopal
Udaipur - 315001, (09971 - 49) 946072/139
Mobile : +91 900 500 5000
email : anupmurdia@gmail.com
designinc-anup@gmail.com

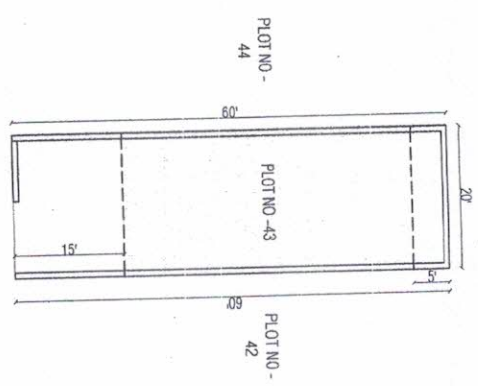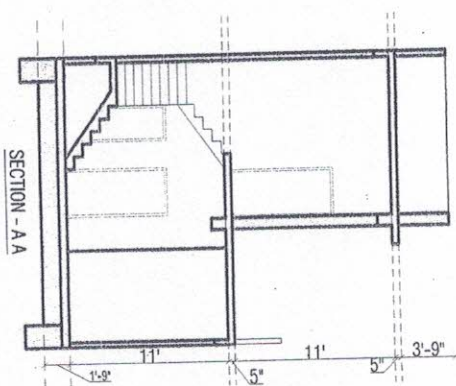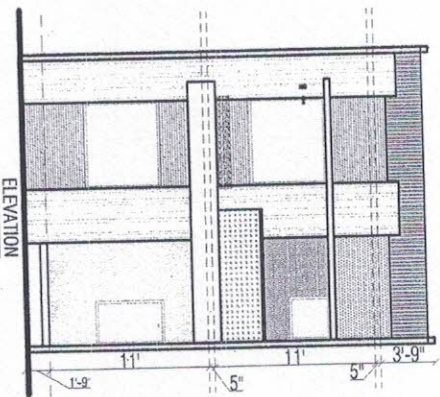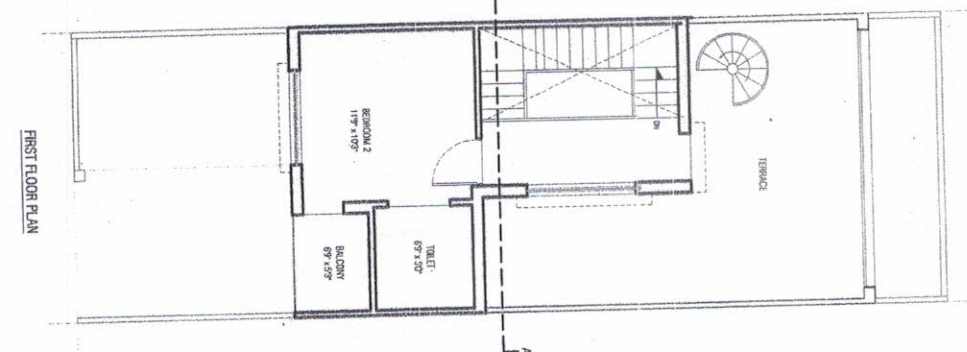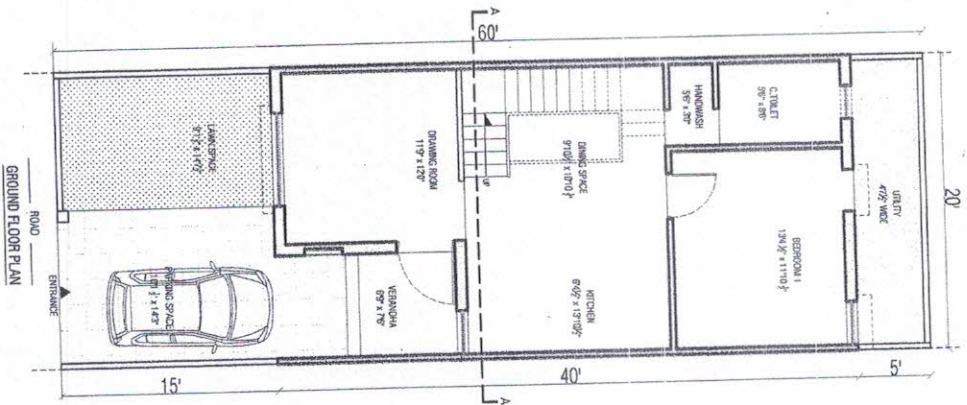

FOR-BLUE BIRD PROJECTS
PROPRIETOR

☐ PROPOSED

PLOT SIZE :- (20 X 60)

PLOT AREA :- 1200 SQFT.

GROUND FLOOR CONST. AREA :- 800 SQFT.

FIRST FLOOR CONST. AREA :- 438 SQFT.

TOTAL CONST. AREA :- 1238 SQFT.

PROPOSED PLAN BELONGING TO SHRI KAPIL SURANA S/O SHRI DALPAT SURANA AT PLOT NO - 43 IN KHASRA NO-2341/PAT THESEL-GUDLUDARPUR.






SCALE :- N.T.S

OWNER SIGNATURE
FOR-BLUE BIRD PROJECTS



DRAWN BY
DESIGN IN
ANUP MURDIA
ARCHITECT
CA/2010/47139

PROPRIETOR
design inc.
 architecture . landscape . interiors.
 37, Jain Colony, New Bhokardan,
 Udaipur - 313001, (Rajasthan),
 Mobile : +91 9001016971, +91 9460728139
 email : designinc.sandesh@gmail.com
 designinc.org@gmail.com

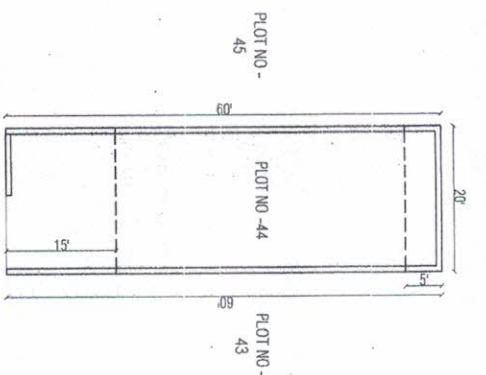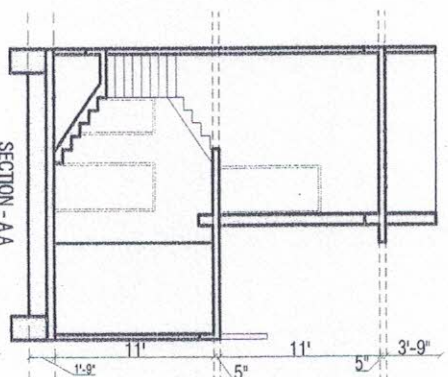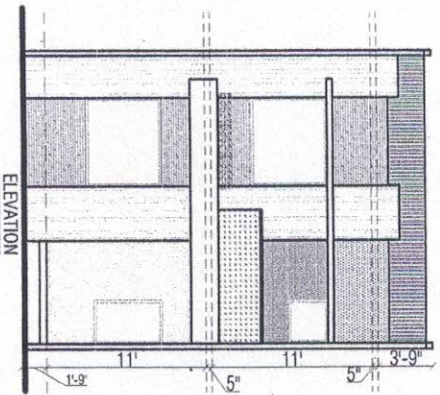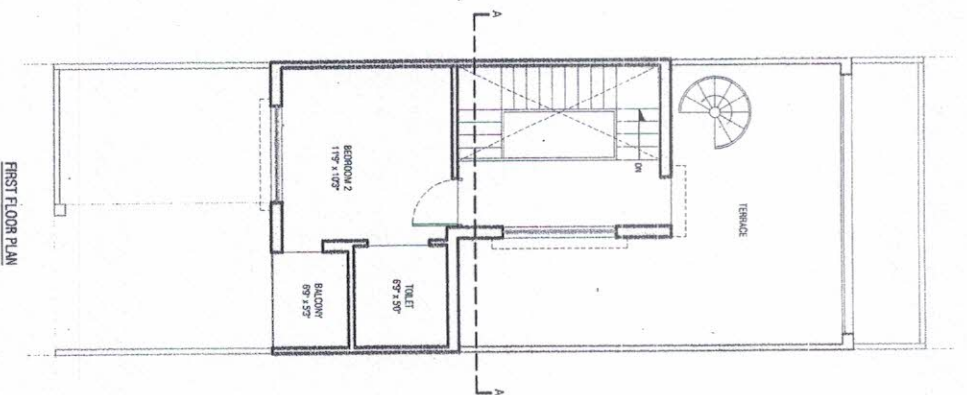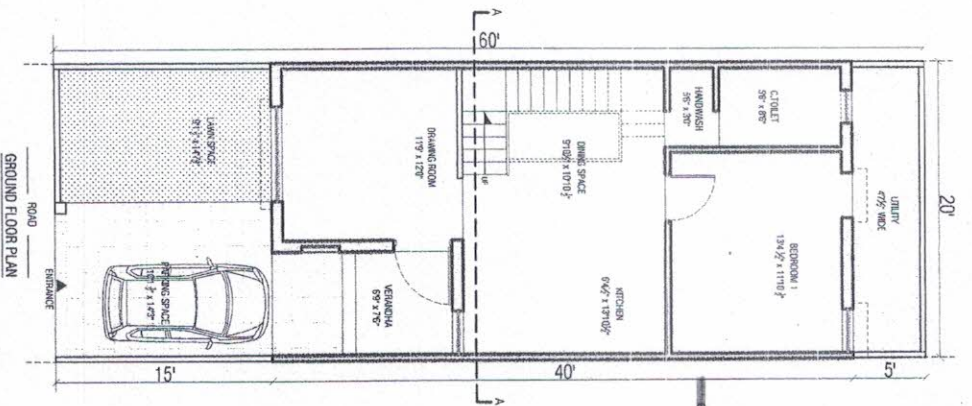

FOR-BLUE BIRD PROJECTS

PROPRIETOR

☐ PROPOSED

PLOT SIZE :- (20 X 60)

PLOT AREA :- 1200 SQFT.

GROUND FLOOR CONST. AREA :- 800 SQFT.

FIRST FLOOR CONST. AREA :- 438 SQFT.

TOTAL CONST. AREA :- 1238 SQFT.

PROPOSED PLAN BELONGING TO SHRI KAPIL SURANA S/O SHRI DALPAT SURANA AT PLOT NO - 44 IN KHASRA NO-2341/PAT THESIL-GUDLI,UDAIPUR.






SCALE :- N.T.S

OWNER SIGNATURE

PROPRIETOR



DRAWN BY
ANUP MURDIA
DESIGN INC. design inc.
ARCHITECT
CA/2010/47139
37, Jain Colony, New Bhogpur
Udaipur - 313001, (Rajasthan)
Mobile :- +91 9007018971, +91 9640723139
email :- designinc.udaipur@gmail.com
designinc.udaipur@gmail.com

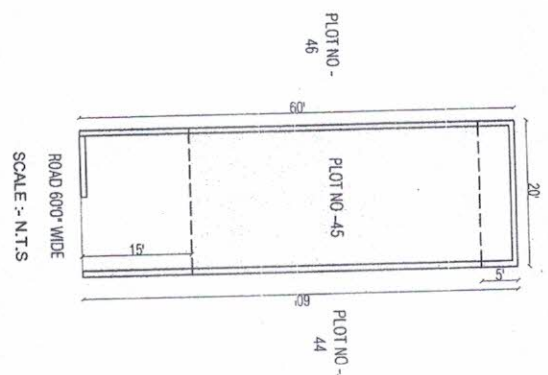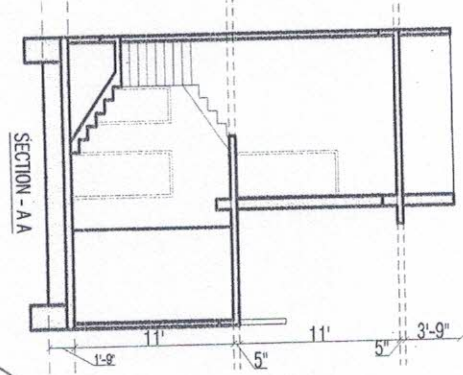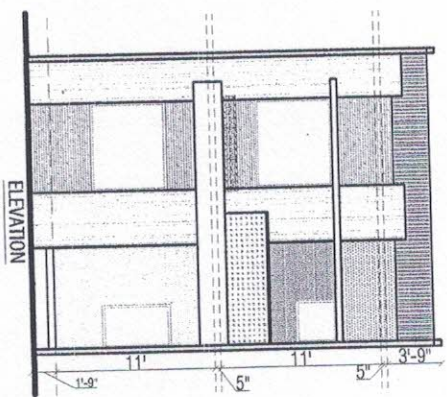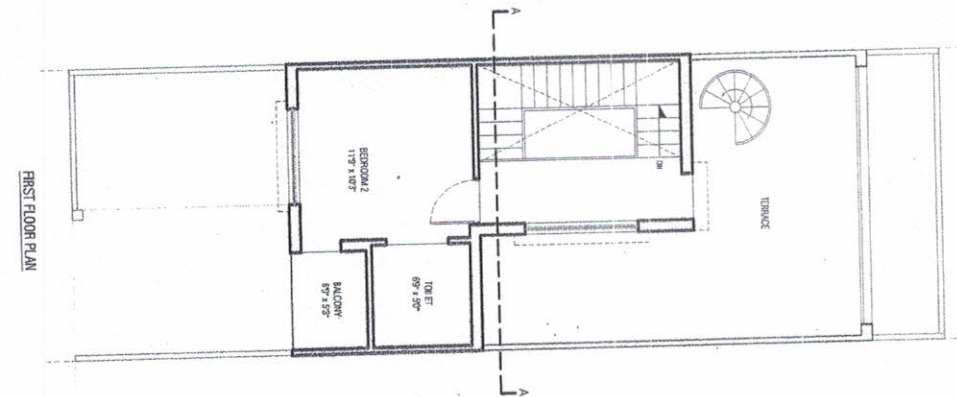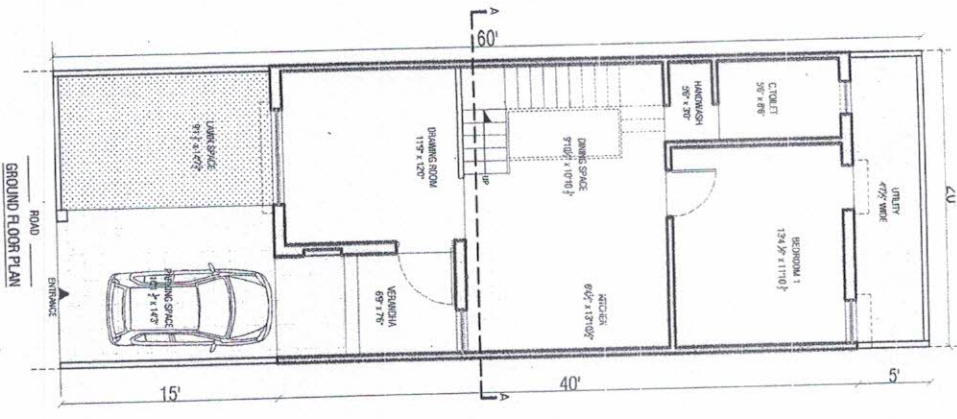

For-Blue Bird Projects

PROPRIETOR

PROPOSED

PLOT SIZE :- (20' x 60')

PLOT AREA :- 1200 SQ.FT.

GROUND FLOOR CONST. AREA :- 800 SQ.FT.

FIRST FLOOR CONST. AREA :- 438 SQ.FT.

TOTAL CONST. AREA :- 1238 SQ.FT.

PROPOSED PLAN BELONGING TO SHRI KAPIL SURANA S/O SHRI DALPAT SURANA AT PLOT NO - 45 IN KHASRA NO-2341/PAT THESIL-GUDLUDAPUR.

SCALE :- N.T.S

OWNER SIGNATURE

For-Blue Bird Projects

PROPRIETOR








DRAWN BY

DESIGN INC design inc.

architecture .landscape .interiors.

ANUP MURDIA ARCHITECT CA/2010/47139

37, Jai Colony, New Bhopal
Udaipur - 313001, (Rajasthan)
Mobile - +91 9001016971, +91 9460729139
email - designinc.sandeepr@gmail.com, designinc.rajv@gmail.com

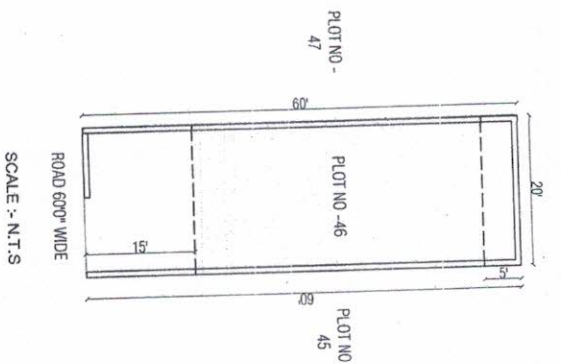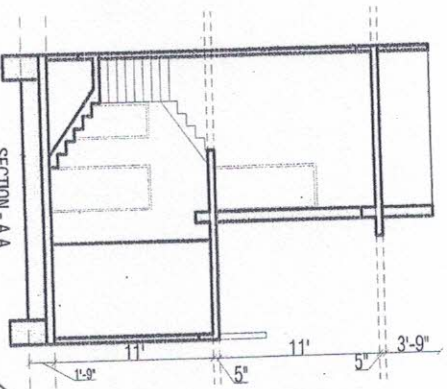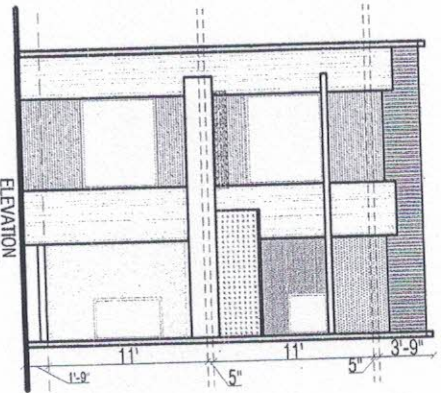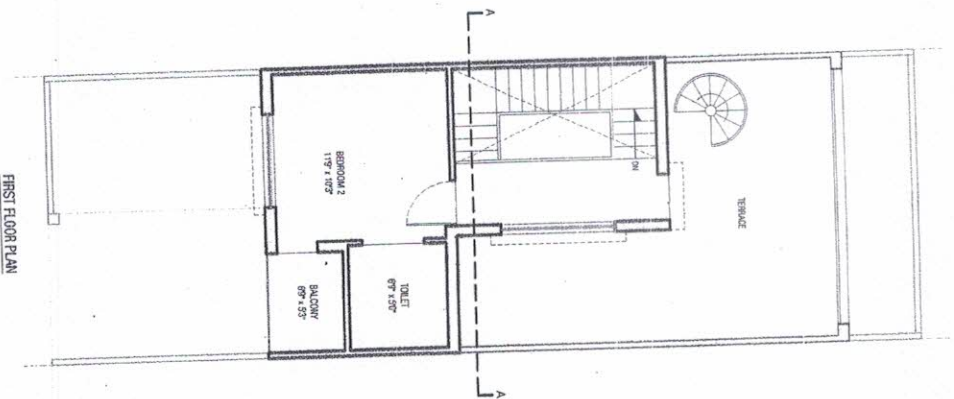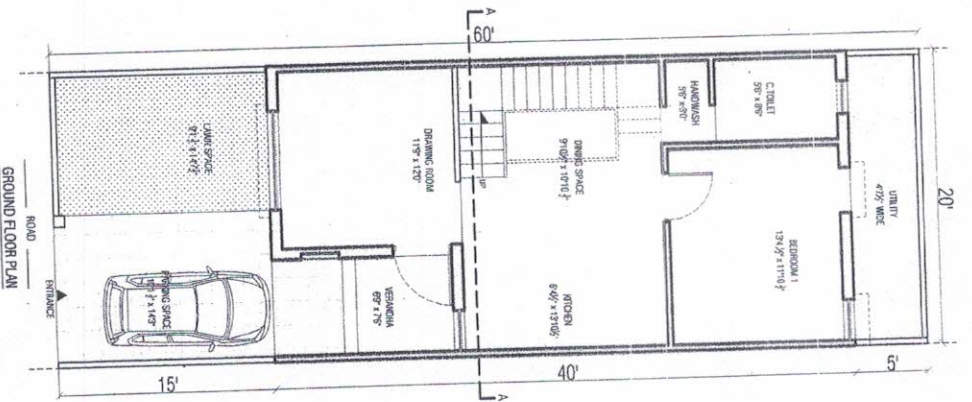

FOR-BLUE BIRD PROJECTS

PROPRIETOR

PROPOSED

PLOT SIZE :- (20 X 60)

PLOT AREA :- 1200 SQFT.

GROUND FLOOR CONST. AREA :- 800 SQFT.

FIRST FLOOR CONST. AREA :- 438 SQFT.

TOTAL CONST. AREA :- 1238 SQFT.

PROPOSED PLAN BELONGING TO SHRI KAPIL SURANA S/O SHRI DALPAT SURANA AT PLOT NO - 46 IN KHASRA NO-2341/AT THE SIL-GUDLUDAPUR.

SCALE :- N.T.S

OWNER SIGNATURE

FOR-BLUE BIRD PROJECTS

PROPRIETOR



DRAWN BY

DESIGN INC. design inc.

architecture, landscape, interiors.






37, Jain Colony, New Bhadrapur,

Udampur - 315001, (Jammu).

Mobile :- +91 9001016971, +91 94600729139

email :- designinc.ans@gmail.com

CA/2010/47139

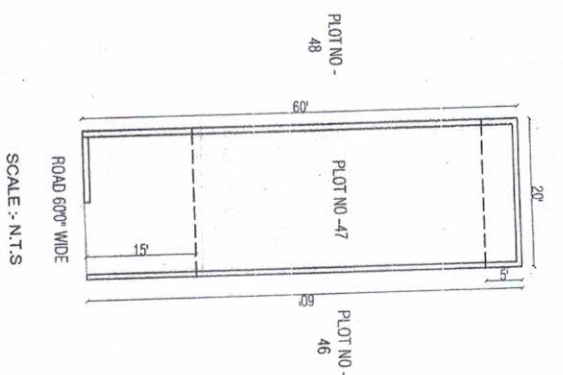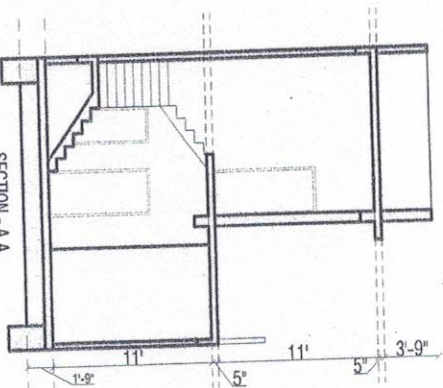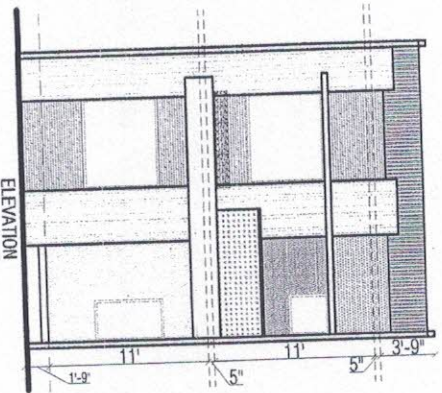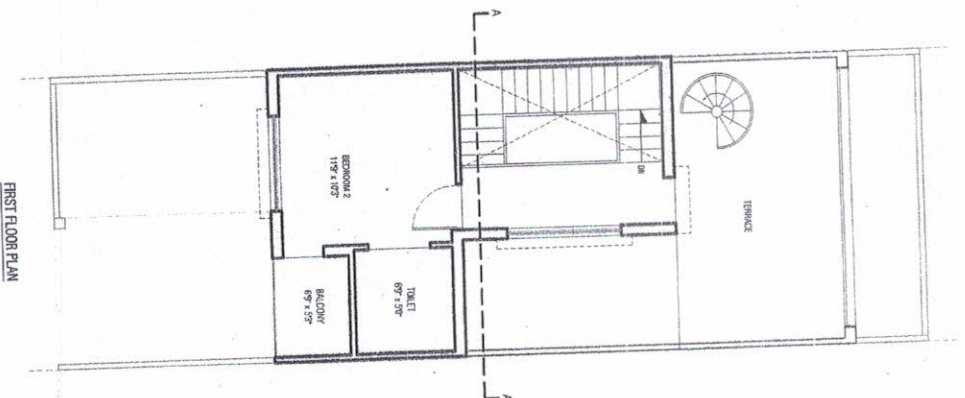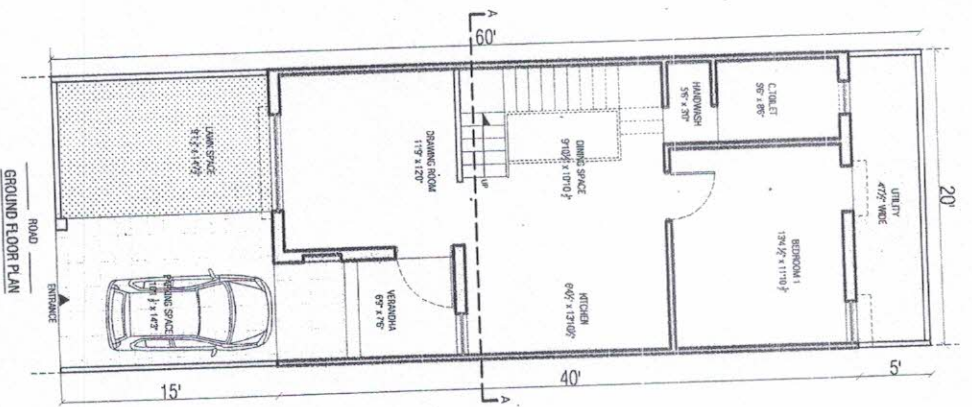

For-BLUE BIRD PROJECTS

PROPRIETOR

☐ PROPOSED

PLOT SIZE :- (20 X 60)

PLOT AREA :- 1200 SQFT.

GROUND FLOOR CONST. AREA :- 800 SQFT.

FIRST FLOOR CONST. AREA :- 438 SQFT.

TOTAL CONST. AREA :- 1238 SQFT.

PROPOSED PLAN BELONGING TO SHRI KAPIL SURANA S/O SHRI DALPAT SURANA AT PLOT NO - 47 IN KHASRA NO-234/1 PT THESLI-GUDLUDAIPUR.

SCALE :- N.T.S

OWNER SIGNATURE For-BLUE BIRD PROJECTS

PROPRIETOR




DRAWN BY


DESIGN INC. design inc.

ANUP MURDIA ARCHITECT CA/2010/47139


architecture landscape interiors.
37, Janta Colony, New Bhopal
Udhaar - 31300110871, 91 968079139
Mobile - designinc.sandesh@gmail.com
Email - designinc.anup@gmail.com

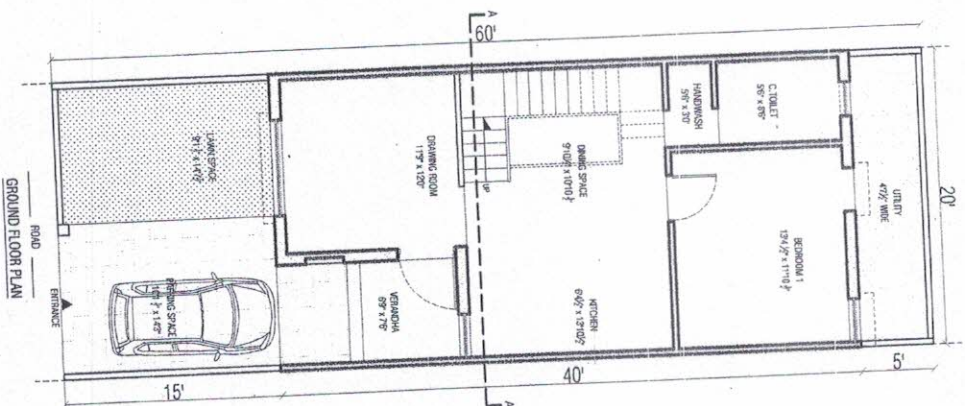


GROUND FLOOR PLAN

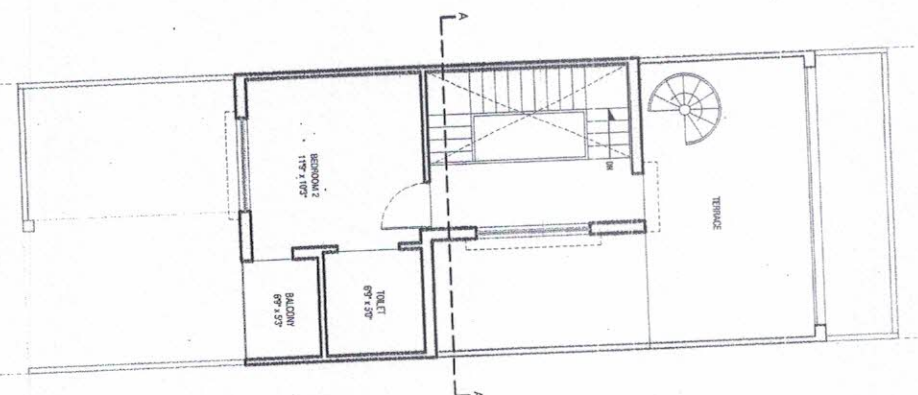


FIRST FLOOR PLAN

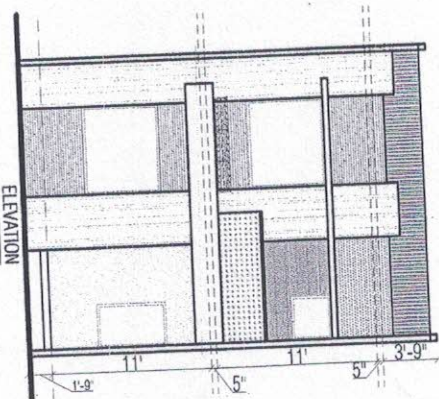

ELEVATION

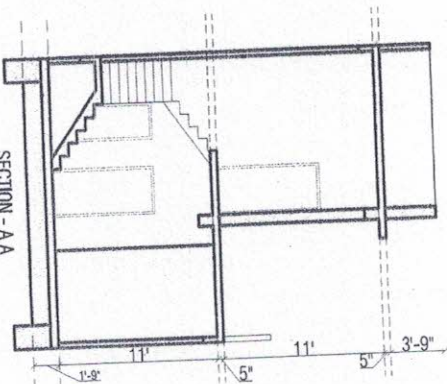

SECTION - A A

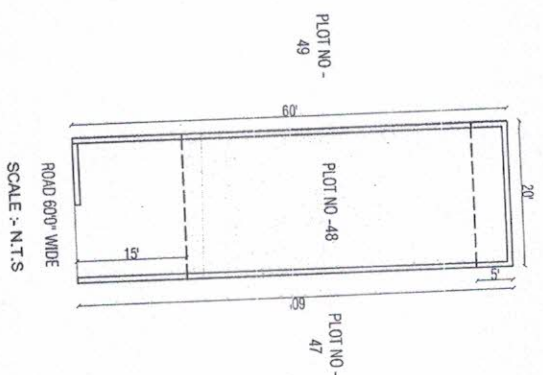

ROAD 60' WIDE
SCALE :- N.T.S

FOR-BLUE BIRD PROJECTS

PROPRIETOR

PROPOSED

PLOT SIZE :- (20 X 60)

PLOT AREA :- 1200 SQFT.

GROUND FLOOR CONST. AREA :- 800 SQFT.

FIRST FLOOR CONST. AREA :- 438 SQFT.

TOTAL CONST. AREA :- 1238 SQFT.

PROPOSED PLAN BELONGING TO SHRI KAPIL SURANA S/O SHRI DALPAT SURANA AT PLOT NO - 48 IN KHASRA NO-2341/AT THE SIL-GUDLI,UDAIPUR.

SCALE :- N.T.S

OWNER SIGNATURE






FOR-BLUE BIRD PROJECTS

PROPRIETOR



DRAWN BY
DESIGN IN DESIGN inc.

ANUP MURDI ARCHITECT
ARCHITECT
CA/2010/47139
37, Jain Colony, New Bopdiana
Udaipur - 313001, (Rajasthan)
Mobile : +91 9001016871, +91 9460725139
email : designinc.raj@gmail.com
designinc.raj@gmail.com

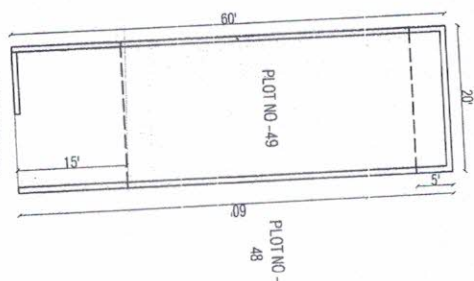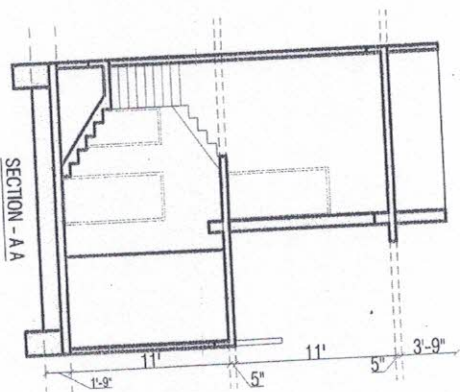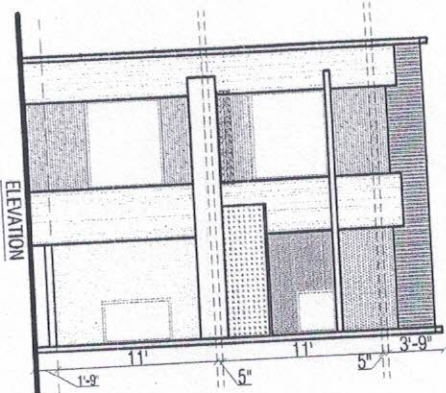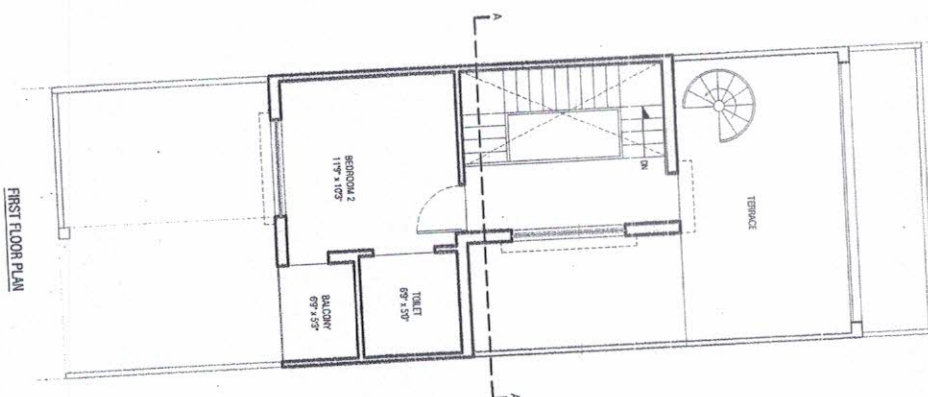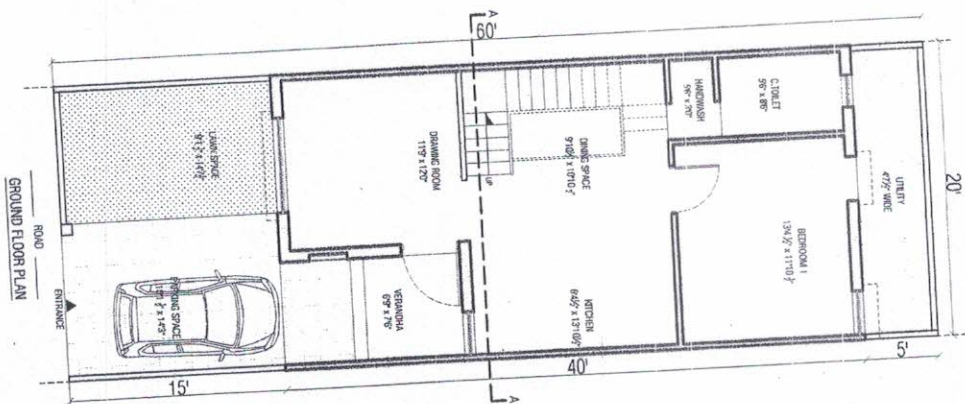

ROAD 60'0" WIDE

SCALE :- N.T.S

FOR-BLUE BIRD PROJECTS

PROPRIETOR

PLOT SIZE :- (20 X 60)

PLOT AREA :- 1200 SQ.FT.

GROUND FLOOR CONST. AREA :- 800 SQ.FT.

FIRST FLOOR CONST. AREA :- 438 SQ.FT.

TOTAL CONST. AREA :- 1238 SQ.FT.

PROPOSED PLAN BELONGING TO SHRI KAPIL SURANA S/O SHRI DALPAT SURANA AT PLOT NO - 49 IN KHASRA NO-2341/1/AT THESEL-GUDLUDAIPUR.

SCALE :- N.T.S

OWNER SIGNATURE

FOR-BLUE BIRD PROJECTS




PROPRIETOR

design inc.


architecture .landscape .interiors.

37, Jain Colony, New Bhopal
Udaipur - 313001 (Rajasthan)
Mobile :- +91 9001018971, +91 9607251139
email :- designinc.raj@gmail.com
designinc.raj@gmail.com


ANUP MURDIA
ARCHITECT
ANUP DESIGN INC.
ANUP MURDIA
ARCHITECT
AN/2010/47139

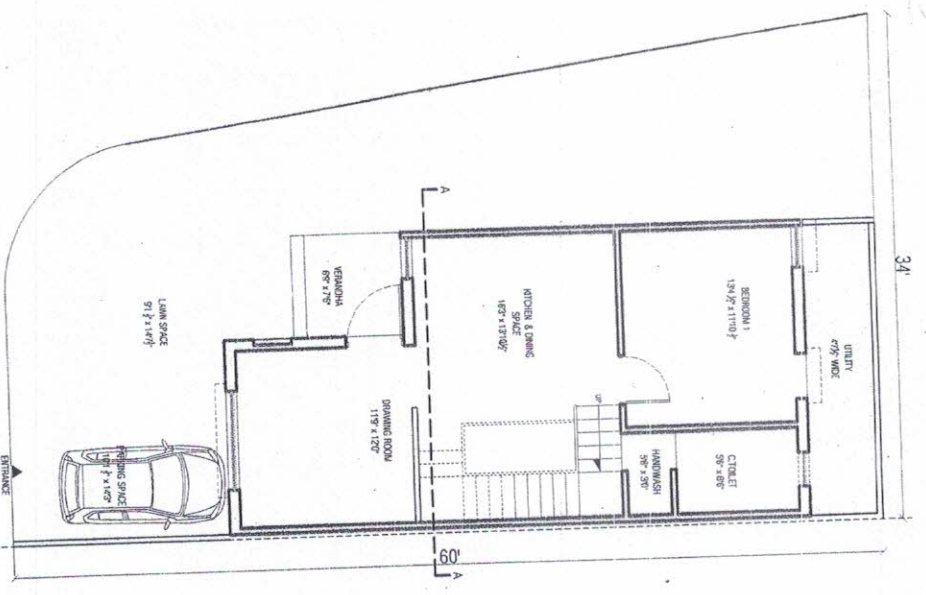


GROUND FLOOR PLAN

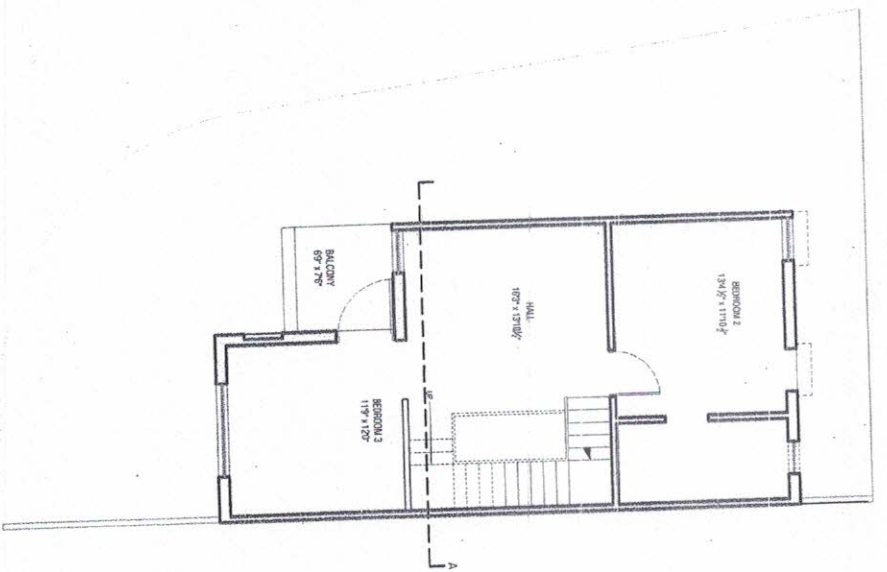

FIRST FLOOR PLAN

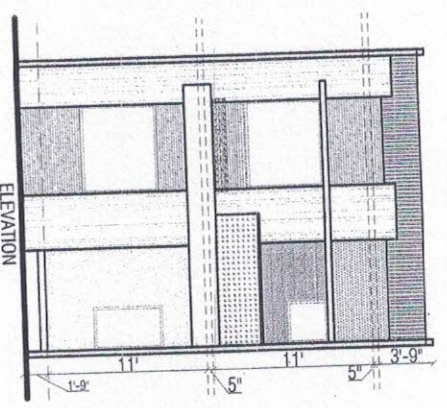


ELEVATION

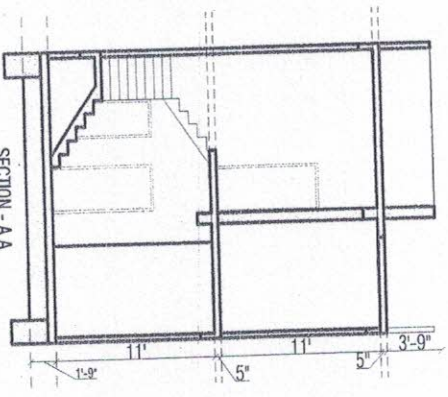

SECTION - A-A

FOR-BLUE BIRD PROJECTS
PROPRIETOR

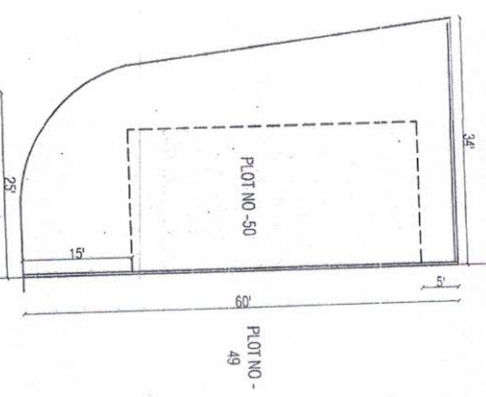

PLOT SIZE :- (25.34' X 60)

PLOT AREA :- 1730 SQFT.

GROUND FLOOR CONST. AREA :- 800 SQFT.

FIRST FLOOR CONST. AREA :- 800 SQFT.


TOTAL CONST. AREA :- 1600 SQFT.

PROPOSED PLAN BELONGING TO SHRI KAPIL SURANA S/O SHRI. DALPAT SURANA AT PLOT NO - 50 IN KHASRA NO-241/AT THE SIL-GUDLI, LUDHIA PUR.

SCALE :- N.T.S

OWNERS-SIGNATURE BIRD PROJECTS

PROPRIETOR

 

Chandell
DESIGN INC.
ANUP MURDIA
ARCHITECT
CA/2010/47139

design inc.
architecture .landscape .interiors.
37, Jain Colony, New Boudhapur
Udaipur - 313001, Rajasthan
Mobile - +91 9600103000, +91 94680729139
email - designinc.uda@gmail.com