

STAMP OF APPROVAL


Sanctioned No. B.P./Charholi/58/2025
Subject to conditions mentioned in the
Office Order No. 31/03/2025
Pimpri
Date: 31/03/2025

LIGHTNING
ARRESTER



For City Engineer
Building Permission Dept.
PCMC, Pimpri, Pune-18

O. C. Signed by
City Engineer

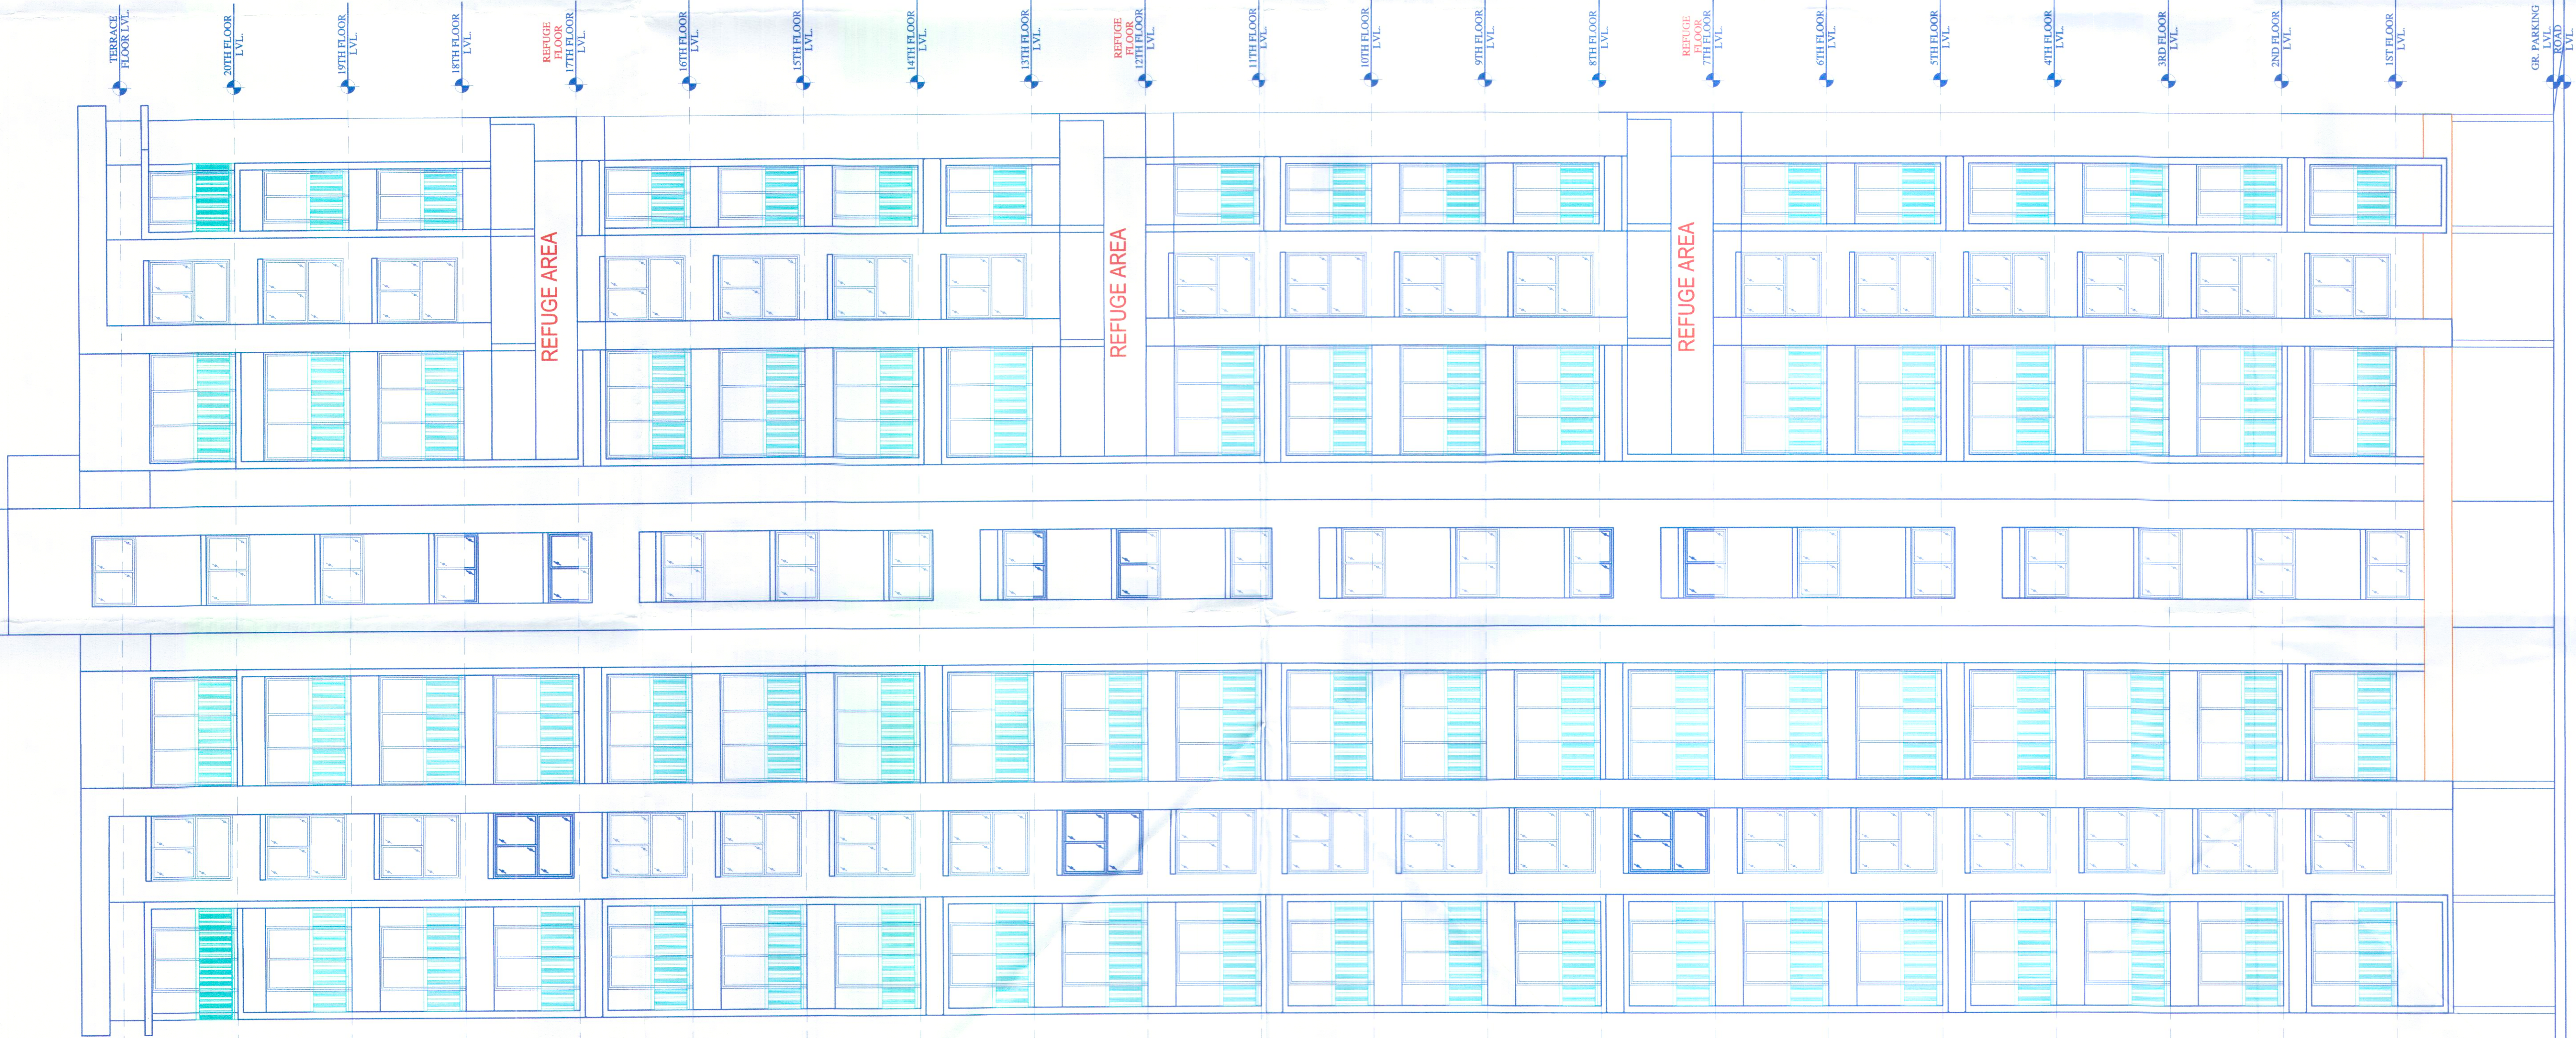

OWNER'S NAME: MS TRAKASH ASSOCIATES THROUGH MR. PRADIP HARUMAL ADVANI & MR. GOPAL HARUMAL ADVANI
OWNER'S SIGN: [Signature]

PROJECT: SURVEY NO : 228 (P) 228(P) HISA NO :
PLOT NO : CTS NO :
DESCRIPTION : REGULAR TRACK, VILLAGE - CHARHOLI

ARCHITECT: AR. USHA RANGARAJAN
ARCHITECT'S SIGN: [Signature]
JOB NO. : DRG. NO. : SCALE : 1:100
INWARD NO: NWD/CONE/P88/0025/18 DATE: 07-03-2025
KEY NO. : SHEET NO. : 15 / 16

(WING- E & F) - EAST ELEVATION