
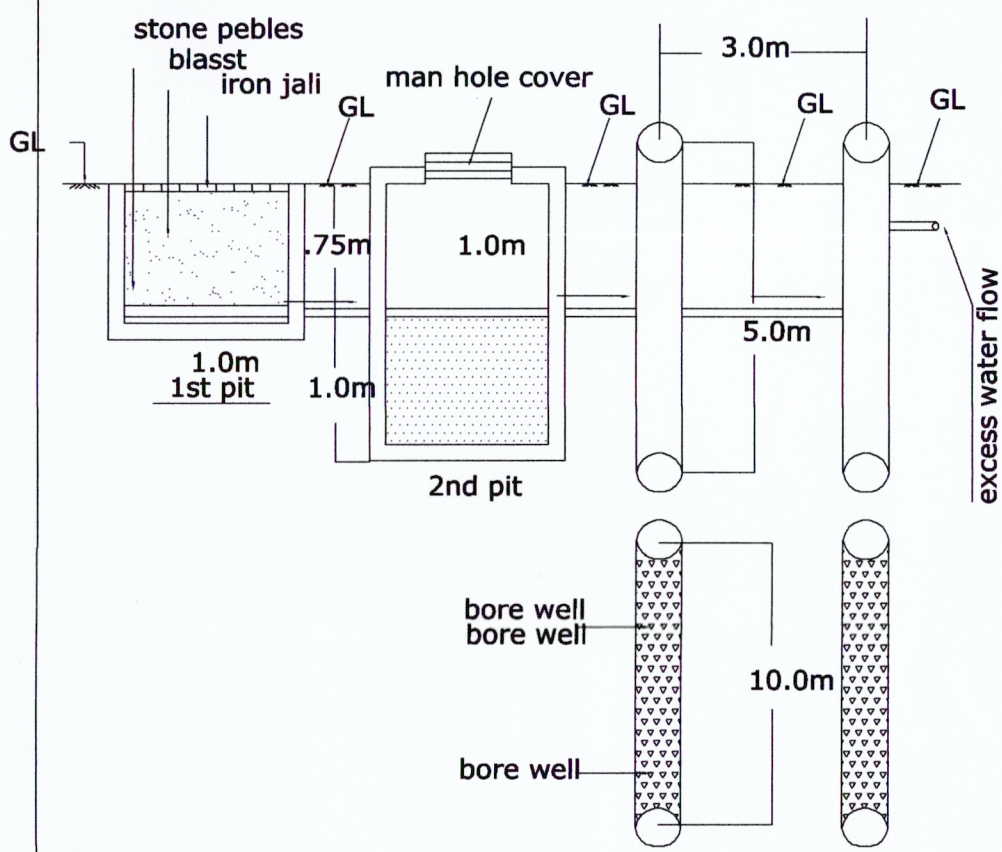


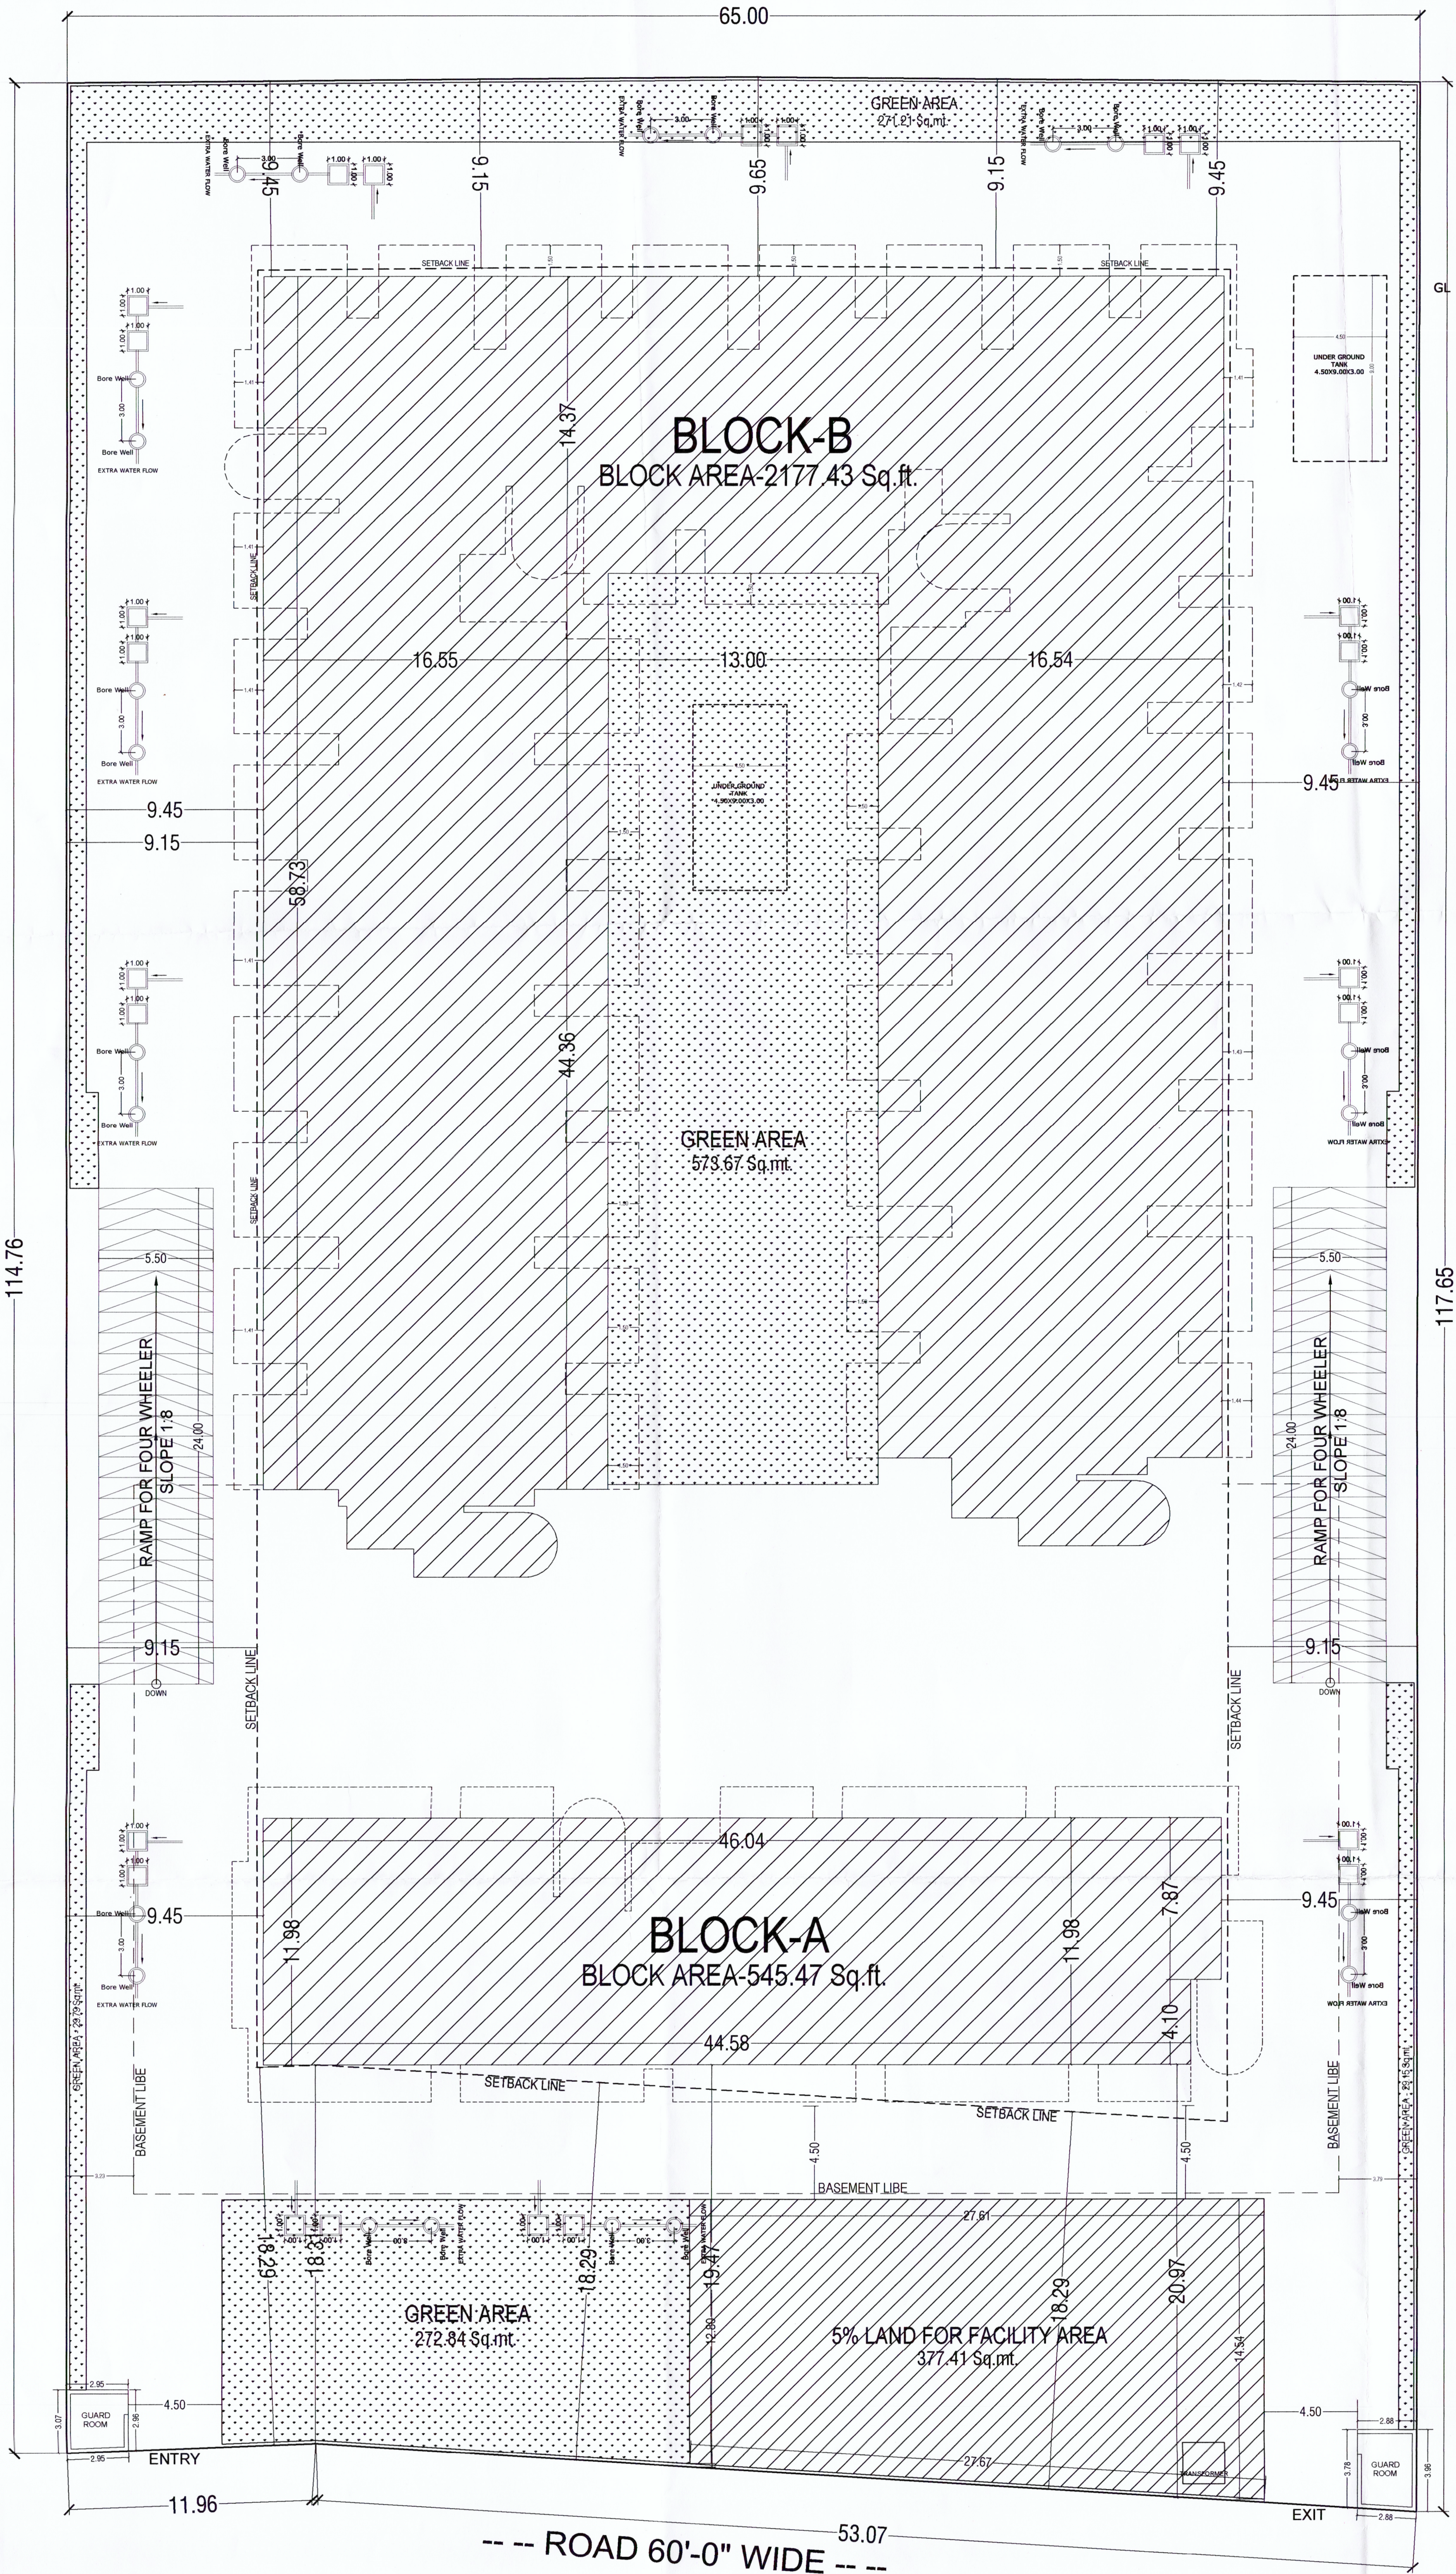


SECTION THROUGH E.W. HARVESTING PITS
(SKETCH IS NOT THE SCALE)

GREEN AREA REQUIRED (15%) = 7525.52x15/100 = 1128.82 SQ.M
GREEN AREA PROVIDED = 1176.66 (15.63%) SQ.MTR

SITE PLAN
& RAIN WATER HARVESTING PLAN

PROJECT:- PROPOSED MUKHYAMANTRI JAN AWAS YOJANA AT KHASRA NO. 687/1076,PART-687,PART-688/1147 JAISINGHPURA BASS TEH. SANGANER.	NORTH SCALE:- 1:100	DRG. TITLE SITE PLAN & RAIN WATER HARVESTING PLAN	OWNER:- <i>Raman</i>	ARCHITECT:- <i>Neeraj Kumar Singh</i> Architect NEERAJ KUMAR SINGH Reg. No. CA/2003/32113	
---	---------------------------	---	-------------------------	---	--

**PLAN SHOWING THE EAST PART OF GROUP HOUSING PLOT IN KHASRA NO. 382 TO 387, 387/1076, & 688/1147,
SITUATED AT VILLAGE JAISINGHPURA BAS, TEH. SANGANER, DIST. JAIPUR**

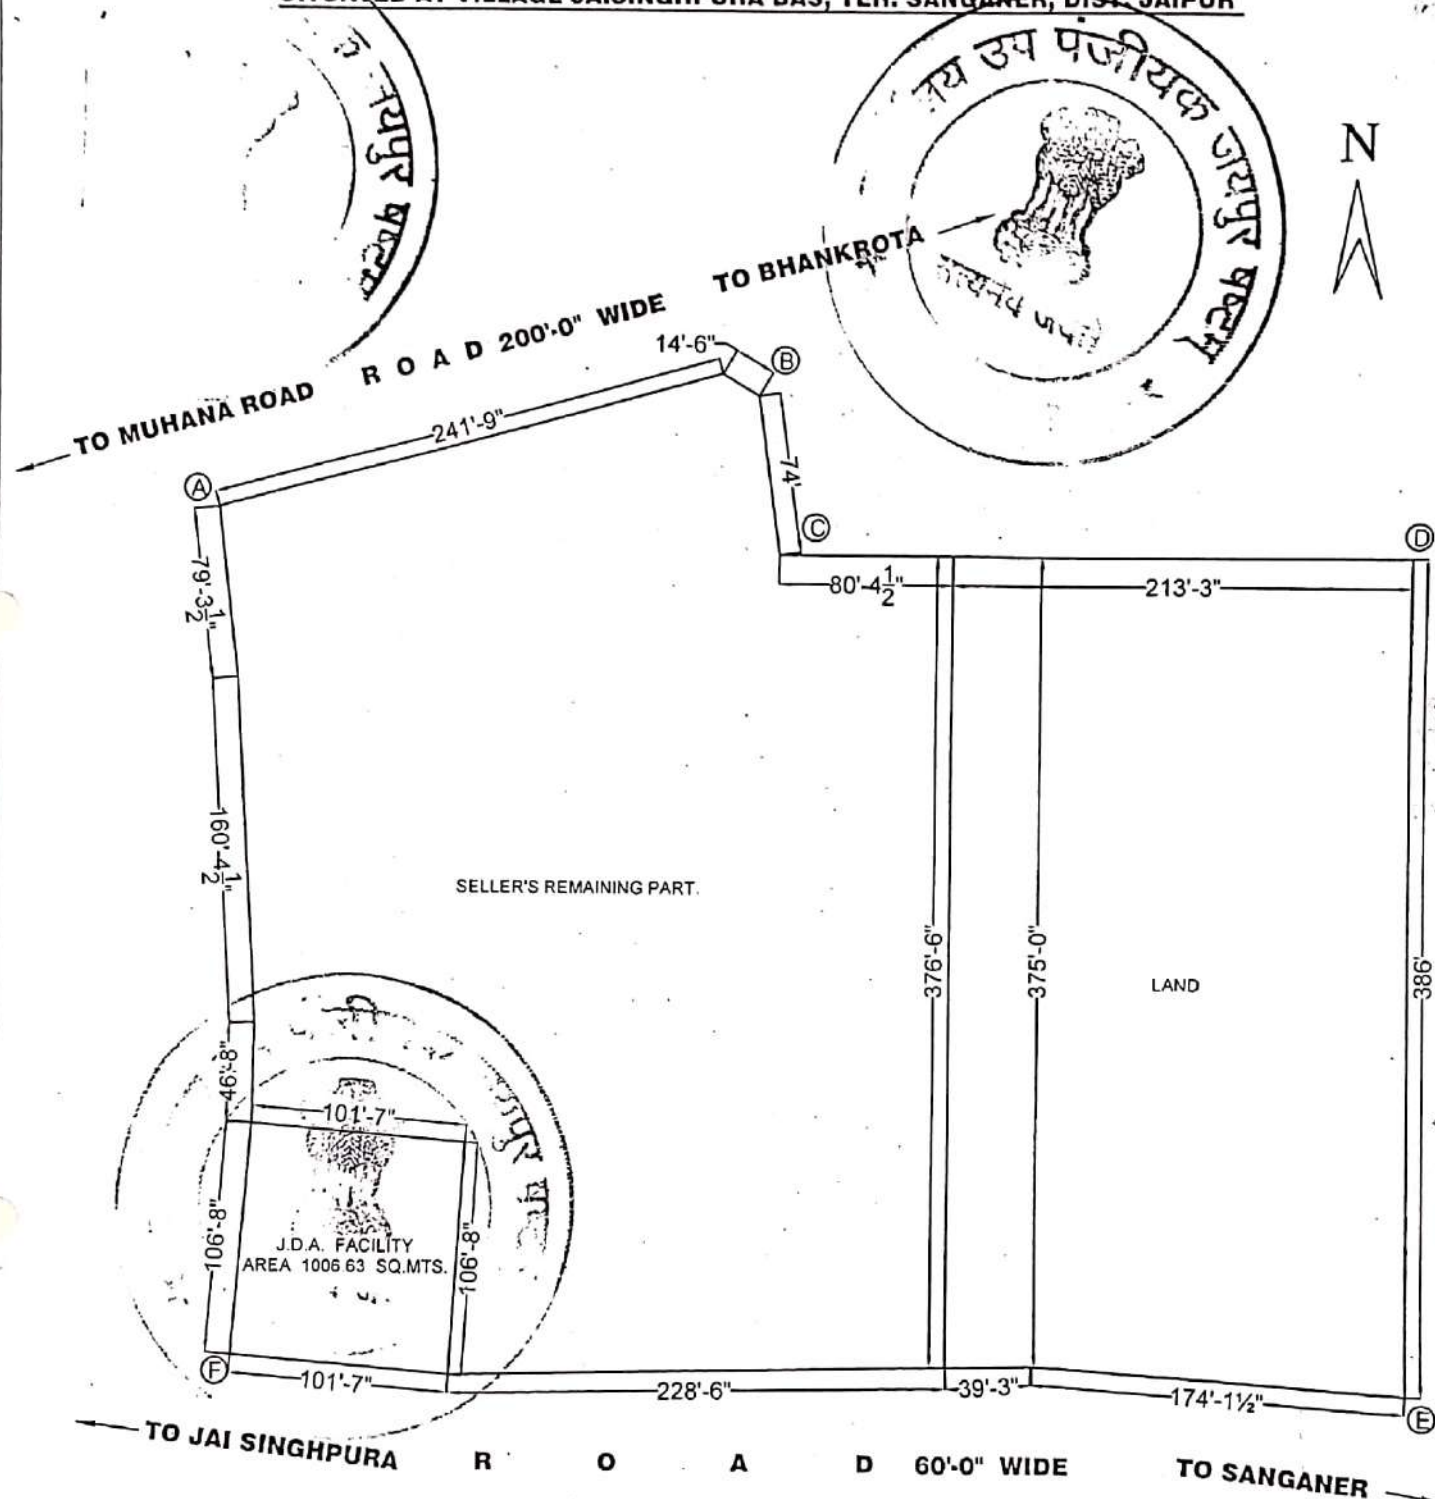

Signature

Raman

DEED COLOUR SHOWN THUS
 TOTAL AREA = 7524.00 SQ. MTS.
 = 9000.00 SQ. YDS