
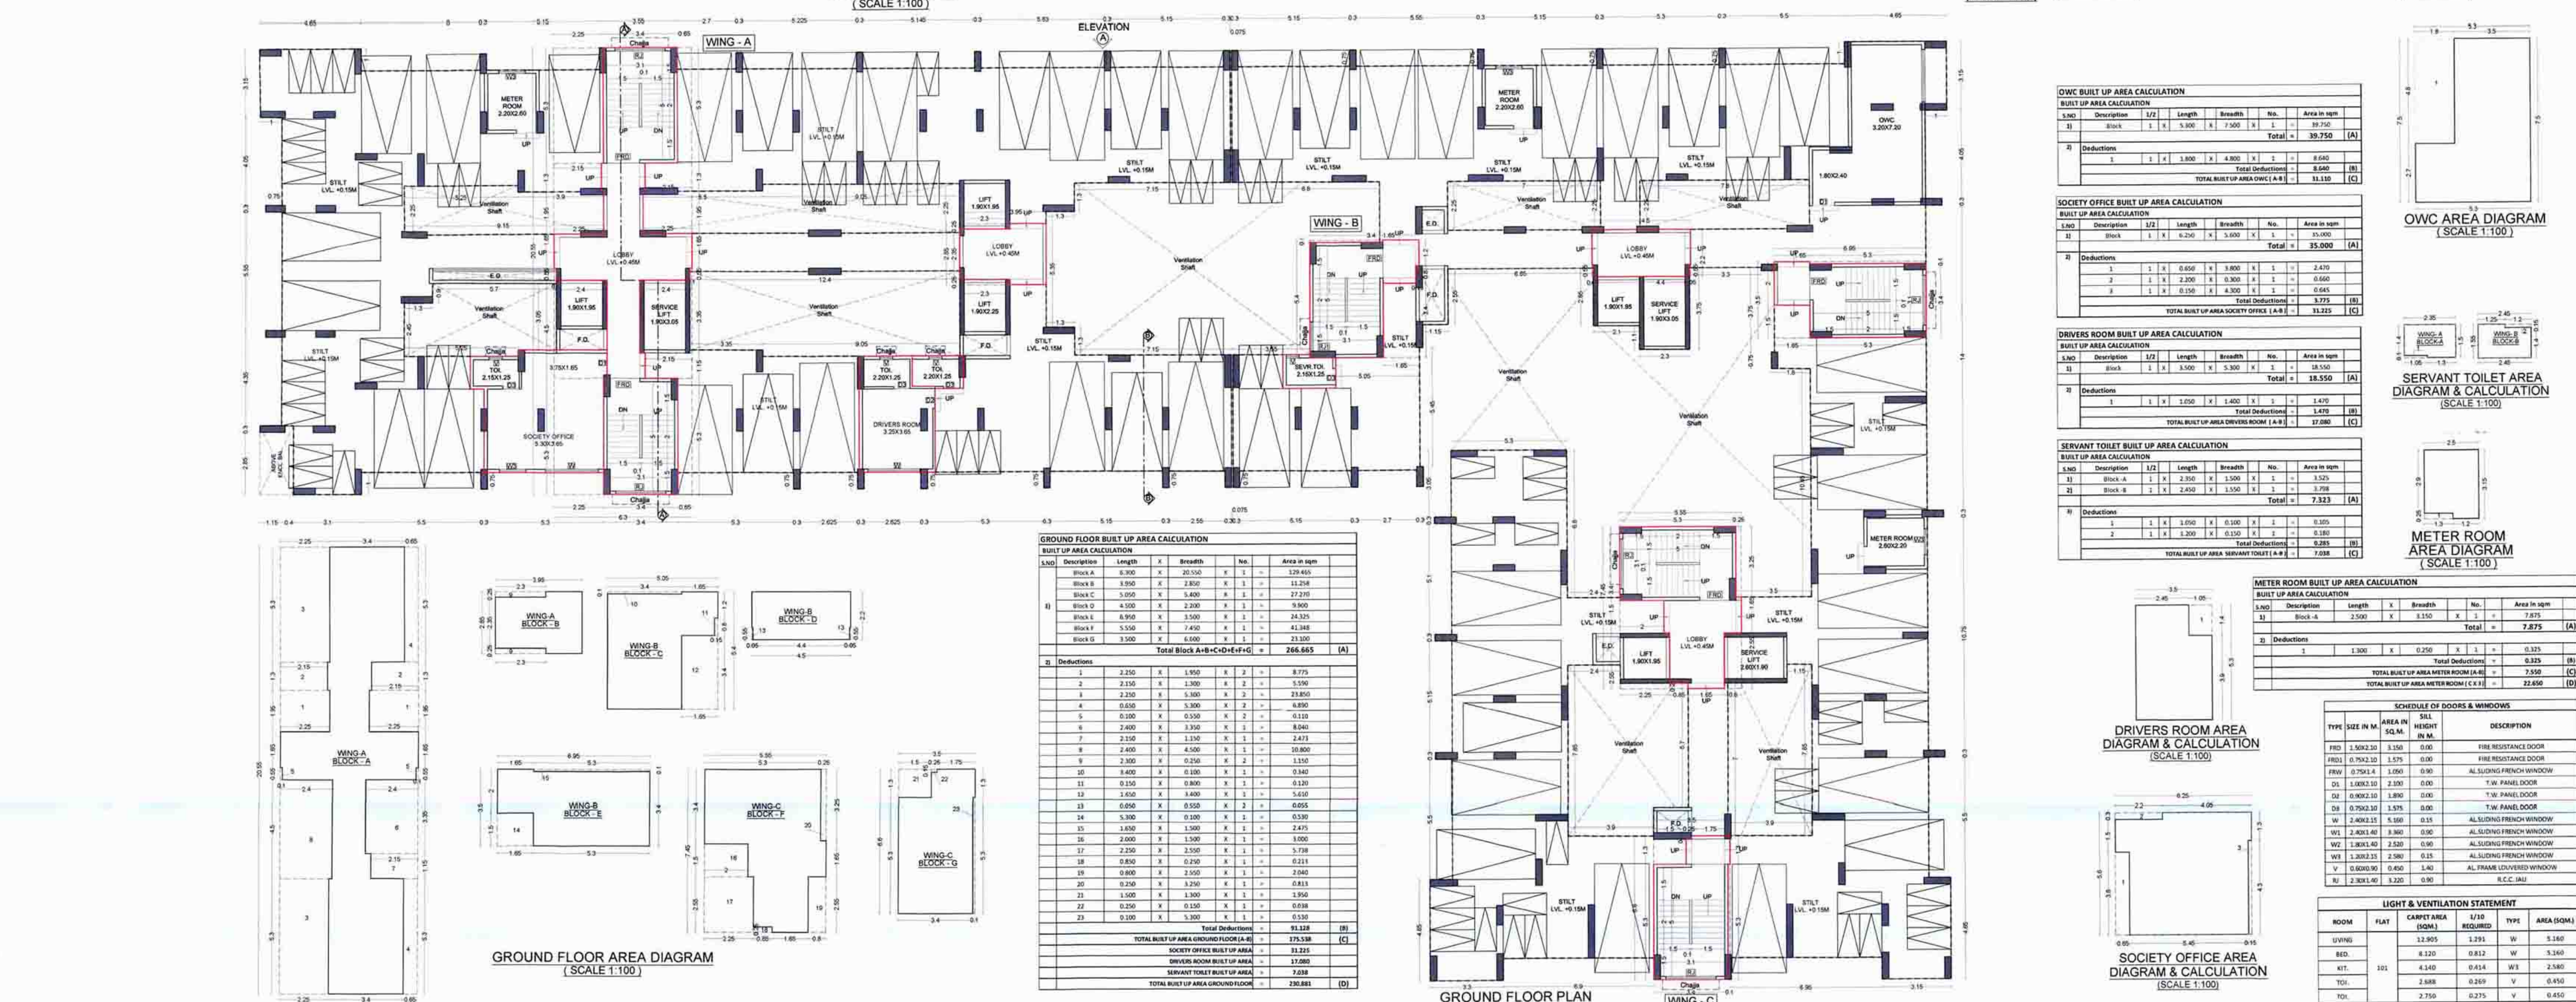


 

BUILDING (STILT+ 11TH FLOOR)			
1	GROUND FLOOR PLAN		
2	AREA DIAGRAM		
3	B.U. AREA STATEMENT		
4	SCHEDULE OF DOORS & WINDOWS		
5	LIGHT & VENTILATION STATEMENT		
NOTE - ALL DIMENSIONS ARE IN METER			
TENEMENT STATEMENT			
COMMERCIAL			
1) Total Nos of Shops			
RESIDENTIAL			
1) Total Nos of Units		239 Nos	
NAME OF THE OWNER & SIGNATURE			
 Purushottam Agrawal (Name & Signature of Owner)			
DESCRIPTION OF PROPOSAL & PROPERTY			
PROPOSED RESIDENTIAL BUILDING ON SURVEY NO. 27 OF VILLAGE - KOYNAVELE, TALUKA - PANVEL, DISTRICT - RAIGAD.			
ARCHITECT NAME & SIGN			
 AN.ARCH ARCHITECT & PLANNER			
AR. NEHA JAIN REG NO : CA/2008/43603			
DATE	DRAWN BY	CHKD. BY	SCALE
28-03-2023	Jayashri		AS SHOWN
			NORTH
			
AN.ARCH ARCHITECT & PLANNER Office no.20&21 - Rajajya Anandic, Jee-1, 117th and 112th Street, Belgaum-400014, Karnataka-560001 e-mail id anandic.architect@gmail.com			