



Recommended For Approval For Residential Purpose Only As Permitted in this Office Letter No. 243 Dated 28/11/2014

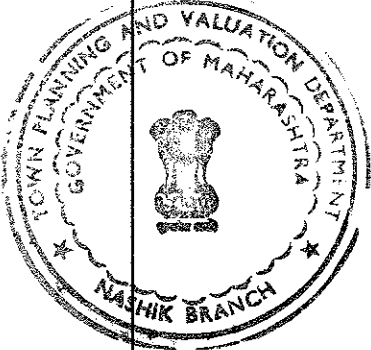

Asstt. Director of Town Planning NASHIK

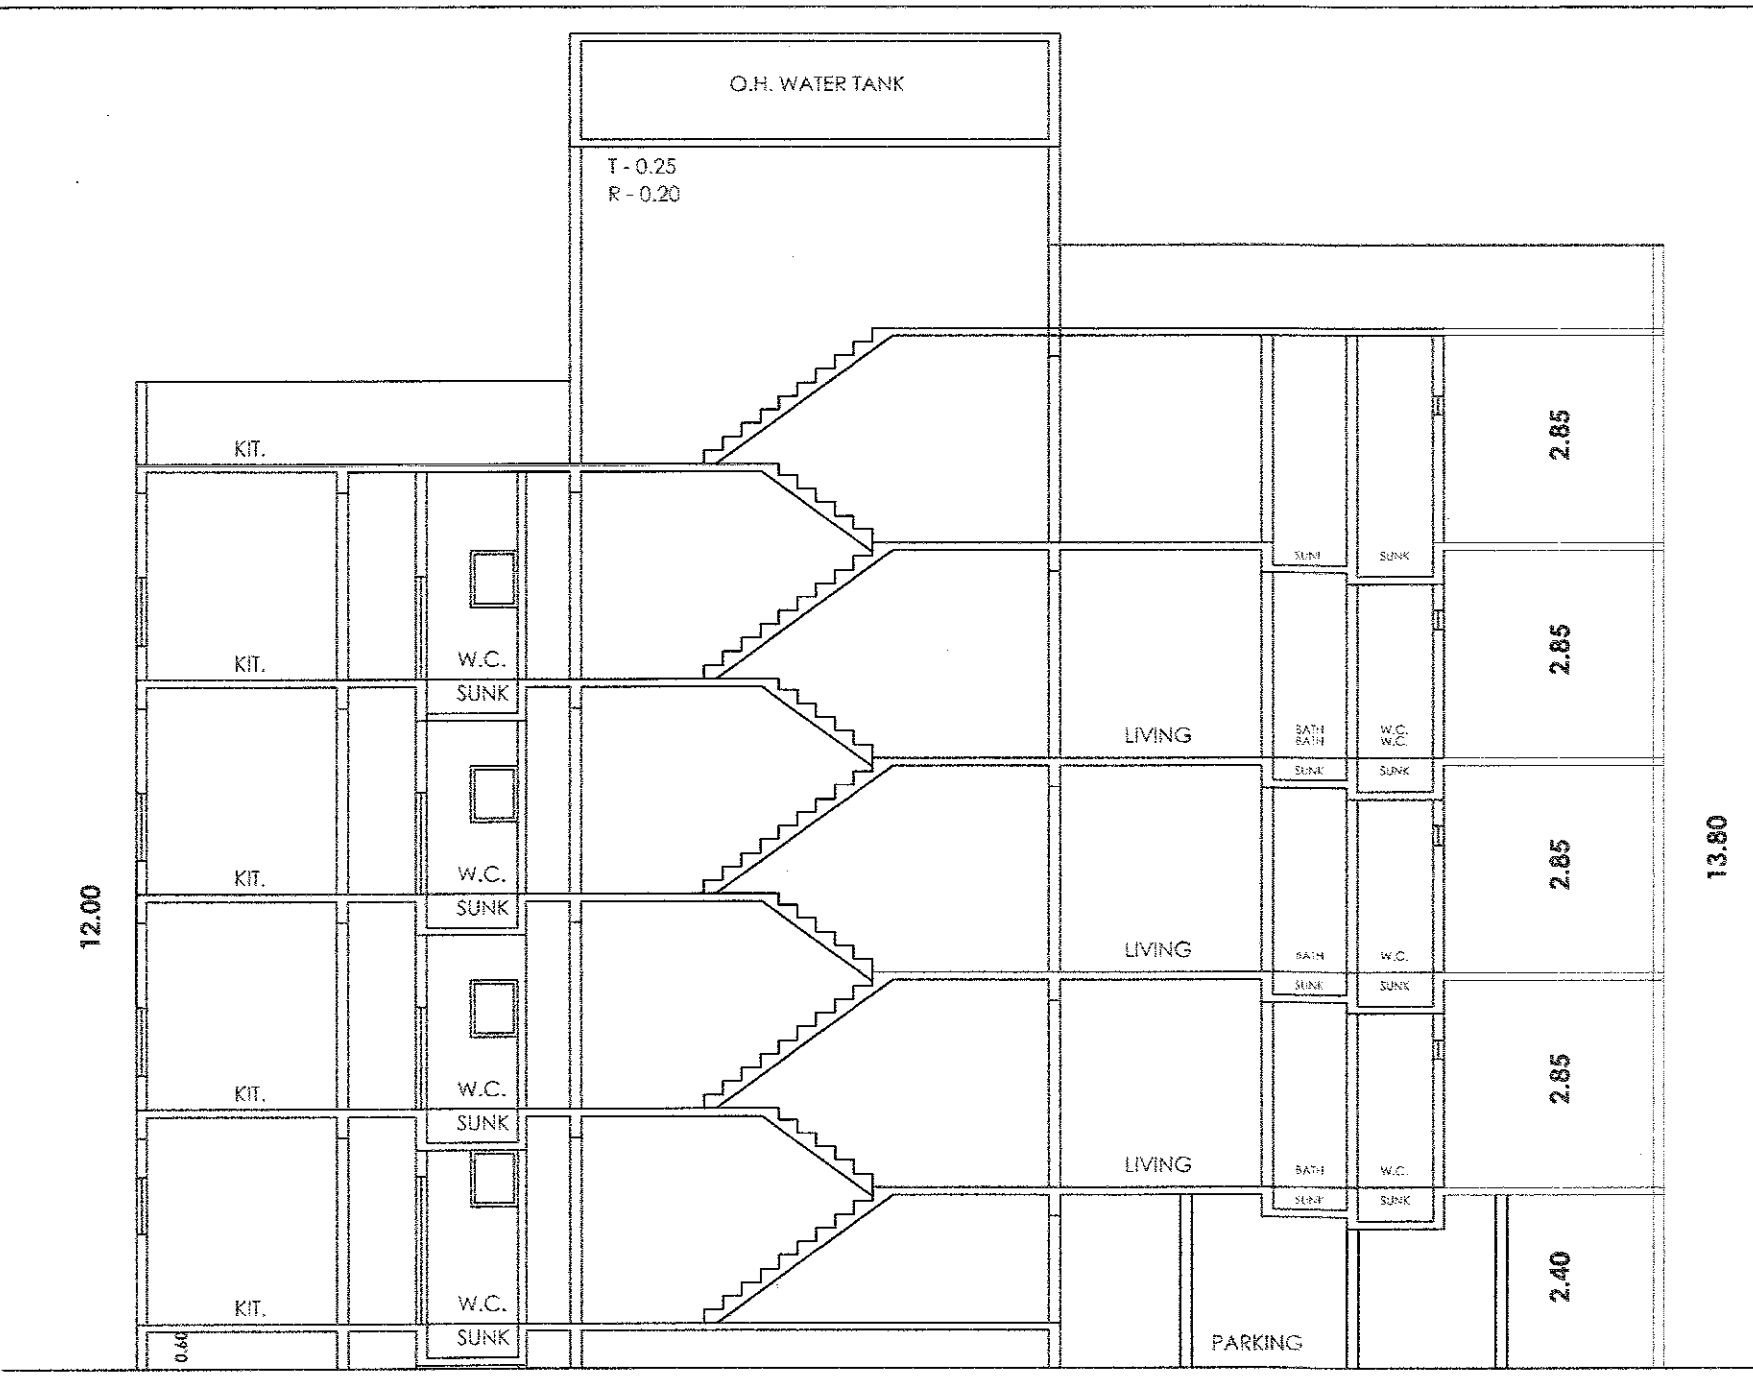


SECTION FF


BALCONY AREA STATEMENT			
TYPE 'F'	PERMISSIBLE BALCONY 15.0 % OF FLOOR AREA	PROPOSED BALCONY	EXCESS BALCONY
1,2,3	285.91X15% = 42.88	38.50 X 1 = 38.50	NIL
4	160.68X15% = 24.10	21.90 X 1 = 21.90	NIL

SCHEDULE OF DOORS AND WINDOWS		
TYPE	SIZE	DESCRIPTION
D1	1.80X2.10	T.W. DOOR
D2	0.75X2.10	T.W. DOOR
D3	0.75X2.10	T.W. DOOR
AREA DIAGRAM & CALCULATION FOR TYPE 'F' FOURTH FLOOR PLAN SCALE 1:100

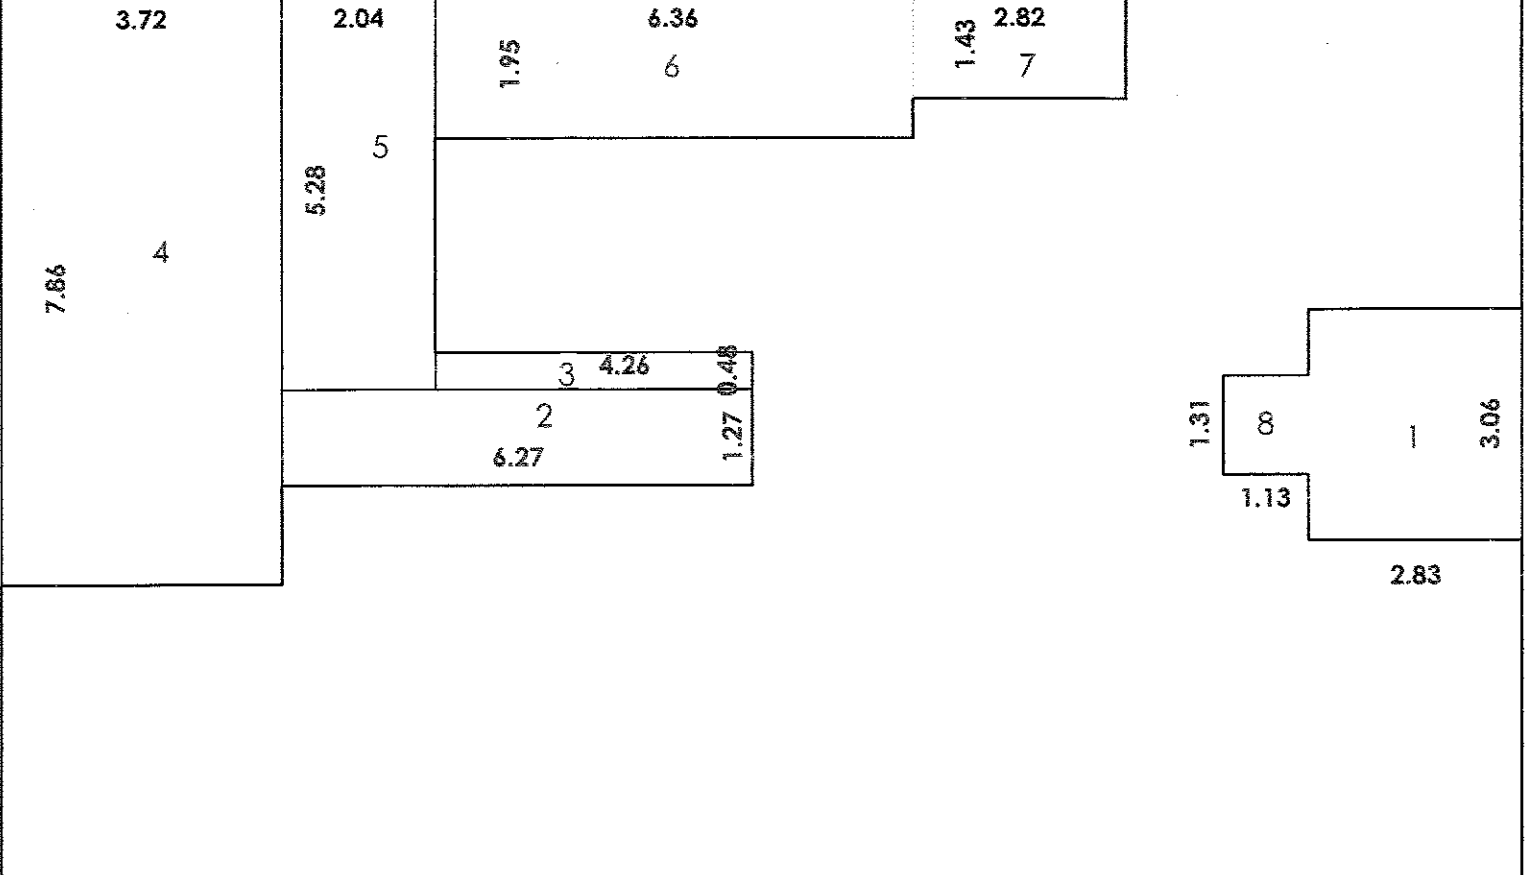


AREA DIAGRAM & CALCULATION
FOURTH FLOOR PLAN
AREA OF BLOCK
20.19X11.75 = 237.23 SQ.M.
DEDUCTION
1. 2.83X3.06X1 = 8.65
2. 6.27X1.27X1 = 7.96
3. 4.26X0.48X1 = 2.04
4. 3.72X0.86X1 = 29.23
5. 2.04X5.28X1 = 10.77
6. 6.36X1.95X1 = 12.40
7. 2.82X1.43X1 = 4.03
8. 1.13X1.31X1 = 1.48
TOTAL = 76.55
237.23 - 76.55 = 160.68
TOTALB/UP AREA ON FOURTH FLOOR = 160.68 SQ.M.

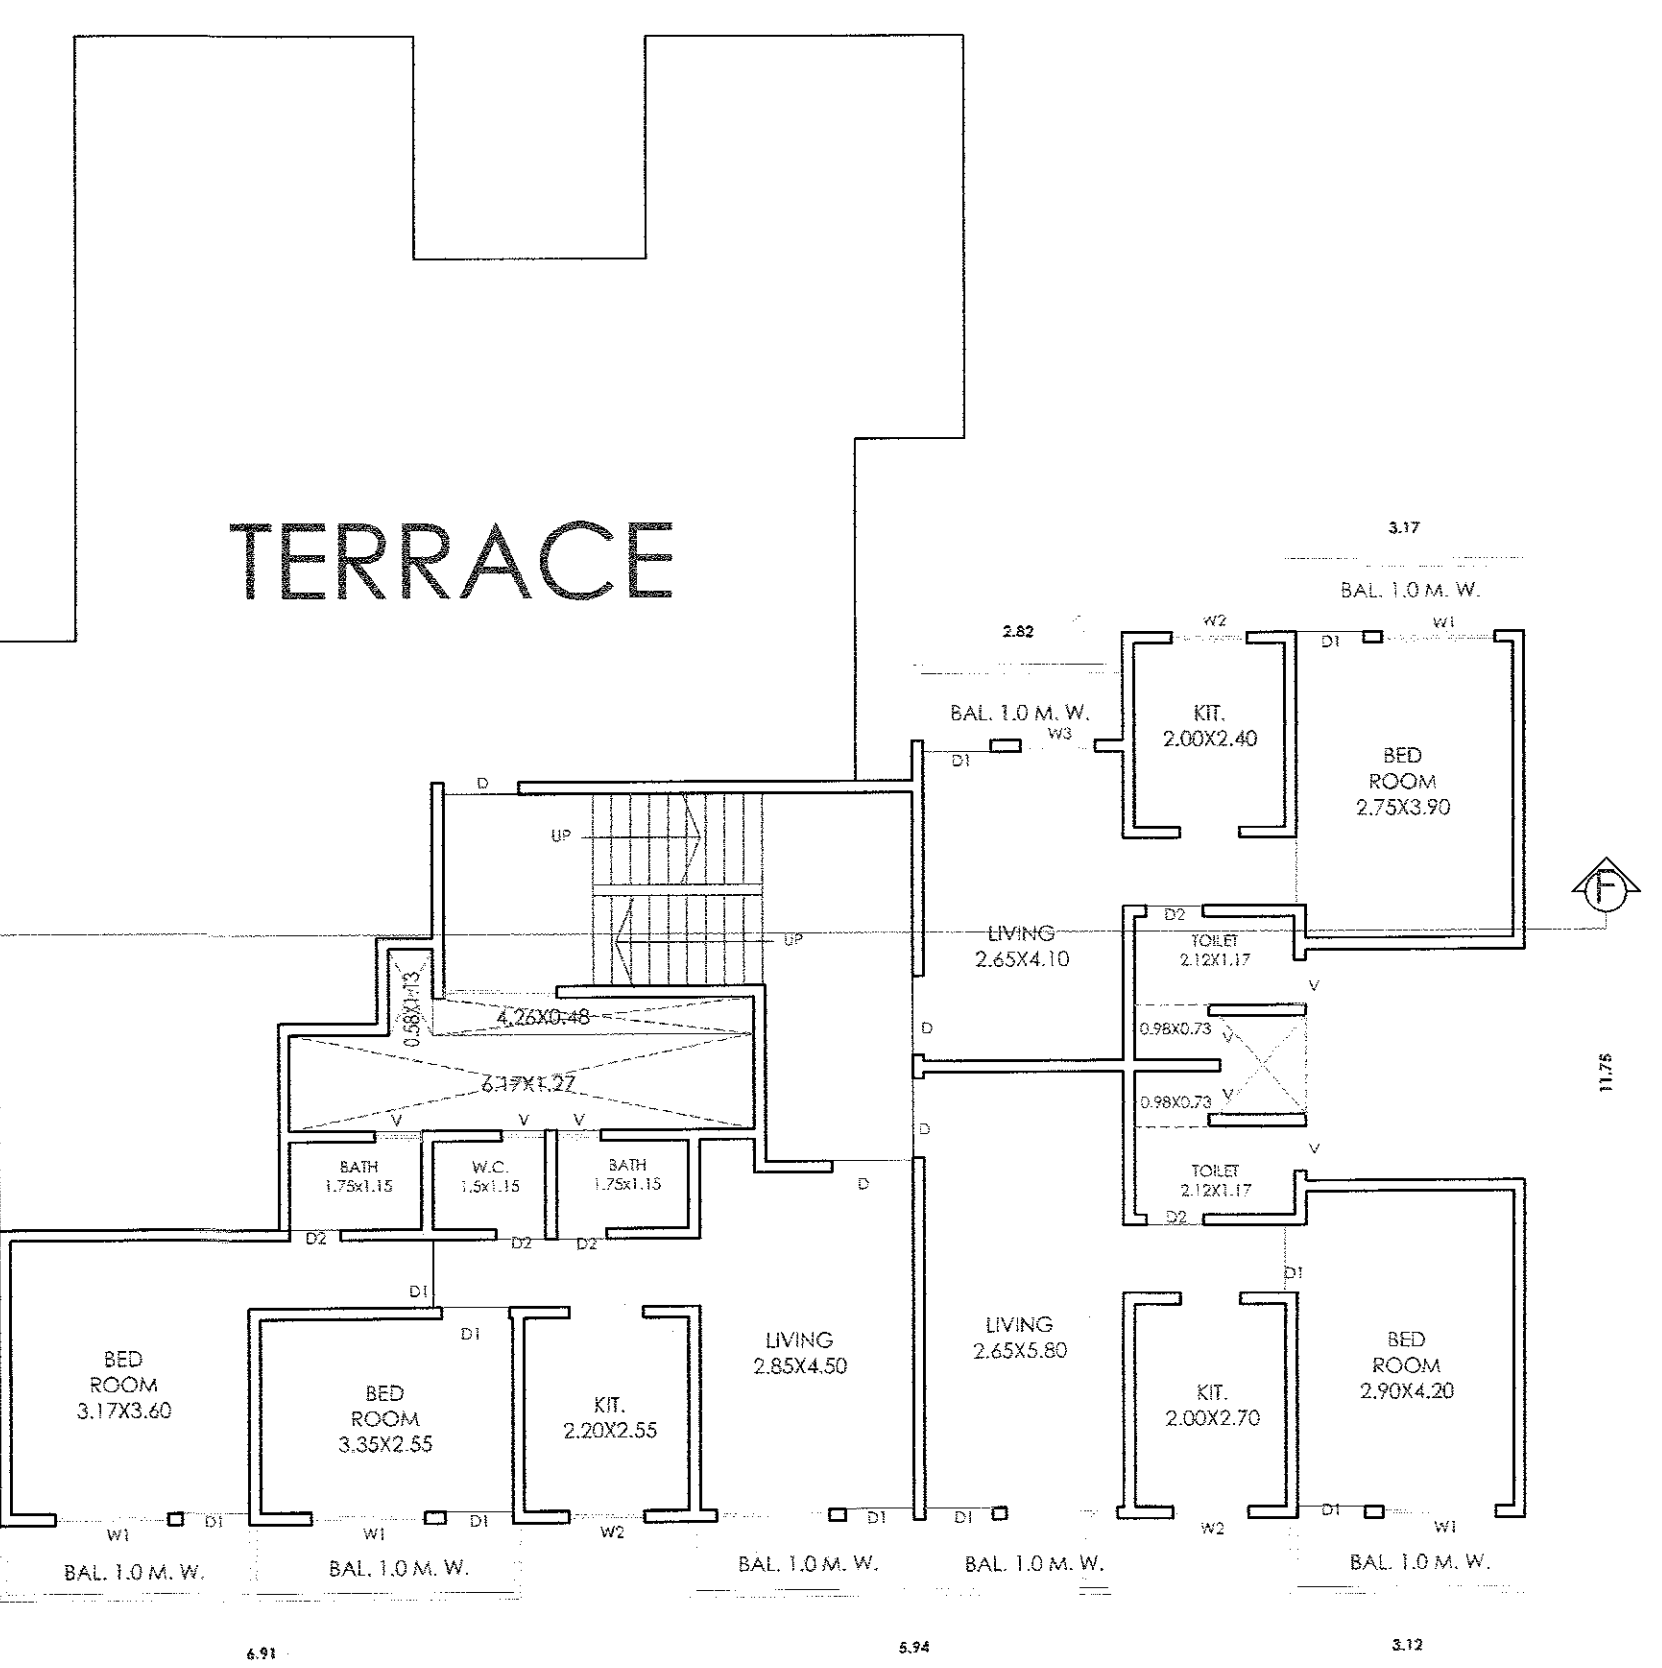


TYPE 'F' FOURTH FLOOR PLAN

AREA DIAGRAM & CALCULATION FOR TYPE 'F' FIRST,SECOND,THIRD FLOOR PLAN SCALE 1:100

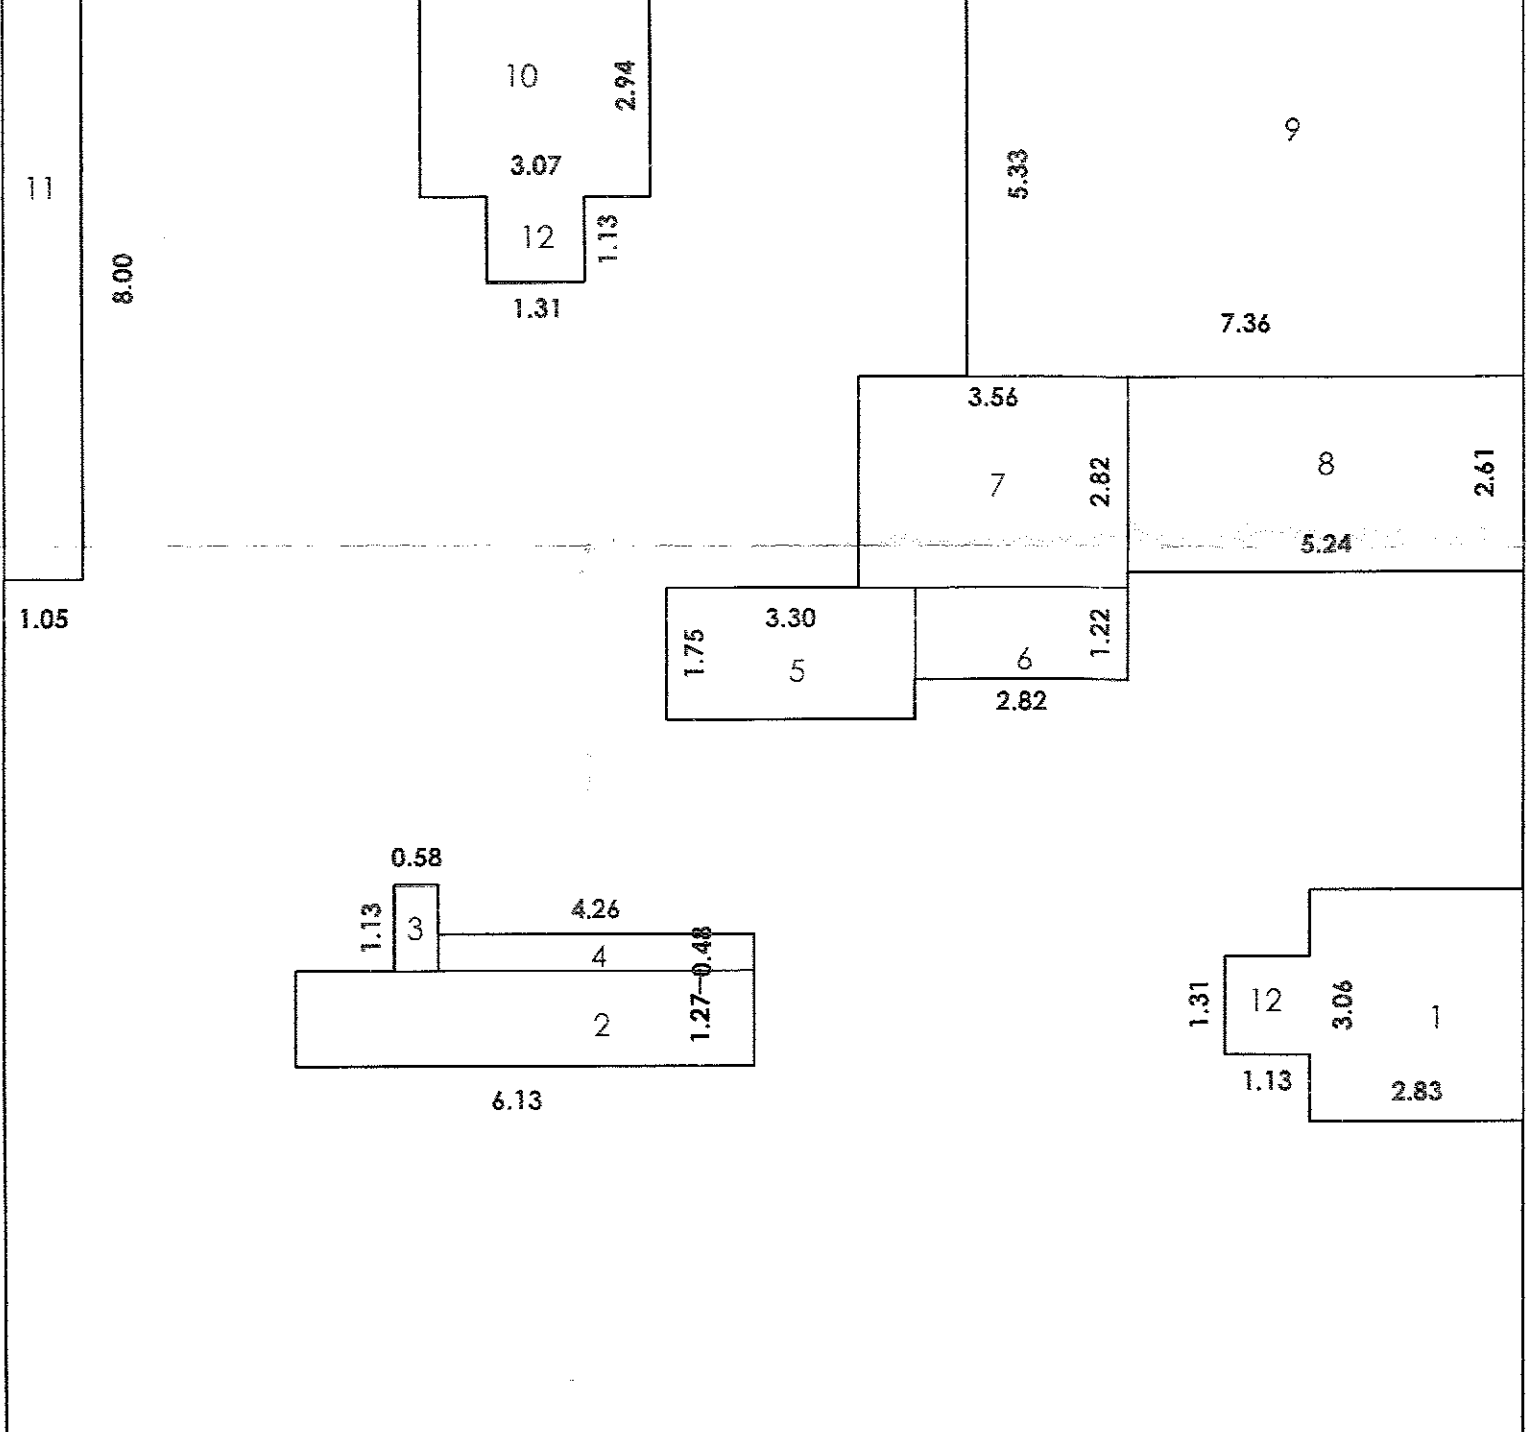


AREA DIAGRAM & CALCULATION
FIRST, SECOND&THIRD FLOOR PLAN
AREA OF BLOCK
20.19X19.69 = 397.54 SQ.M.
DEDUCTION
1. 02.83X3.06X1 = 8.65
2. 06.13X1.27X1 = 7.78
3. 00.58X1.13X1 = 0.65
4. 4.26X0.48X1 = 2.04
5. 03.30X1.75X1 = 5.77
6. 02.82X1.22X1 = 3.44
7. 03.56X2.32X1 = 8.26
8. 5.24X2.61X1 = 13.67
9. 7.36X5.33X1 = 39.22
10. 03.07X2.94X1 = 9.02
11. 01.05X8.00X1 = 8.40
12. 1.13X1.31X2 = 2.96
TOTAL = 111.63
397.54 - 111.63 = 285.91
TOTALB/UP AREA ON FIRST,SECOND&THIRD PLAN = 285.91 SQ.M.

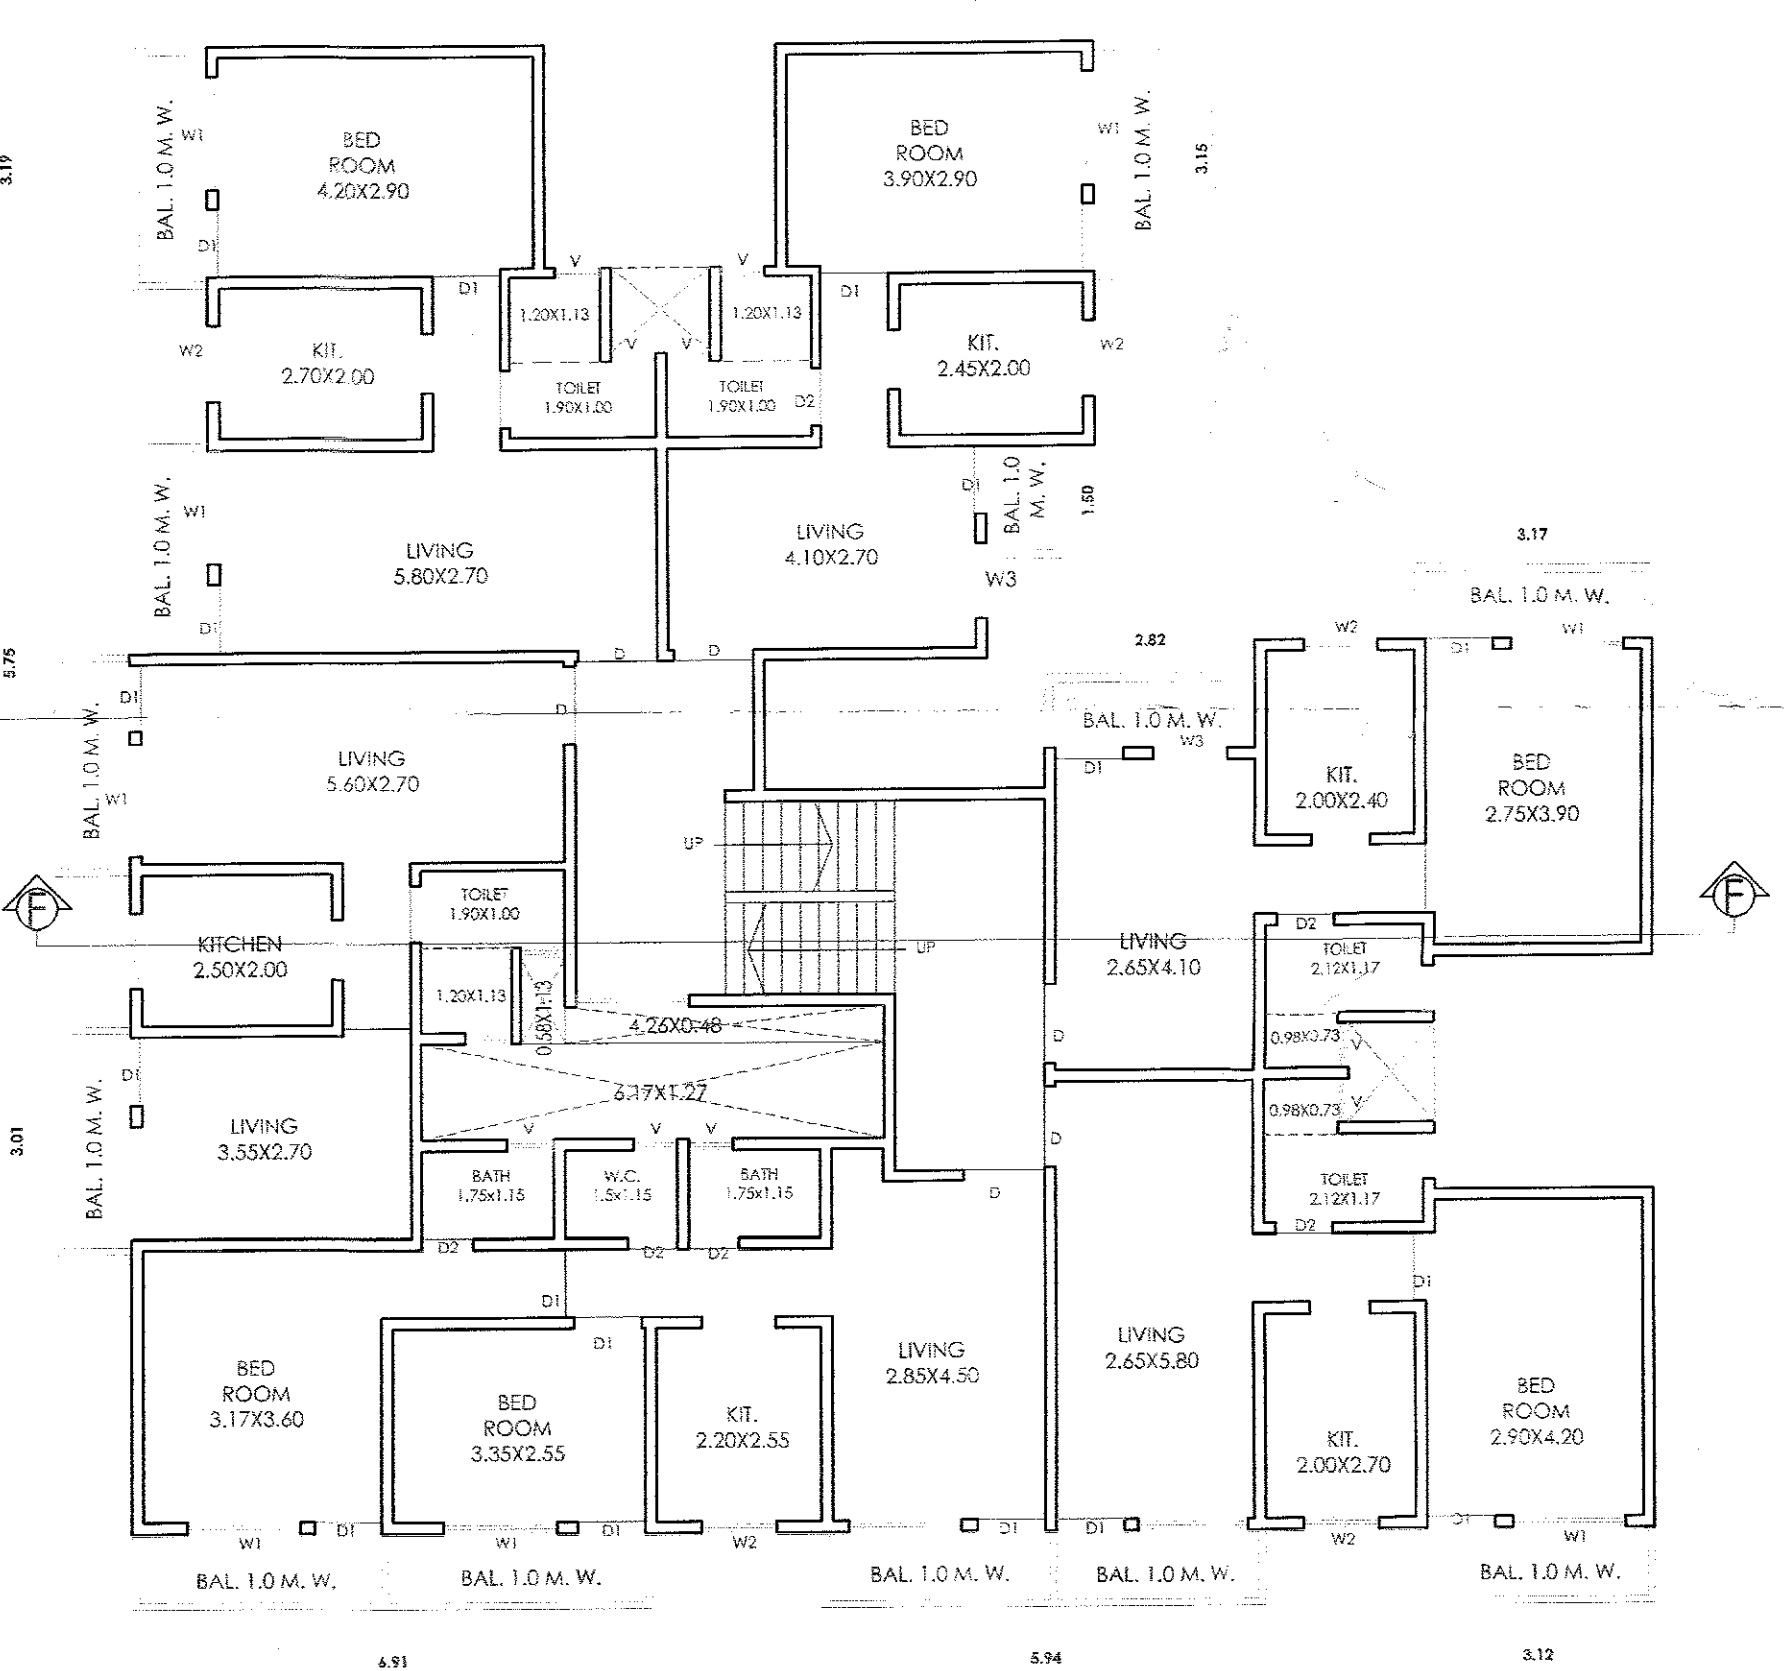


TYPE 'F' FIRST,SECOND&THIRD FLOOR PLAN

AREA DIAGRAM & CALCULATION FOR TYPE 'F' GROUND FLOOR PLAN SCALE 1:100

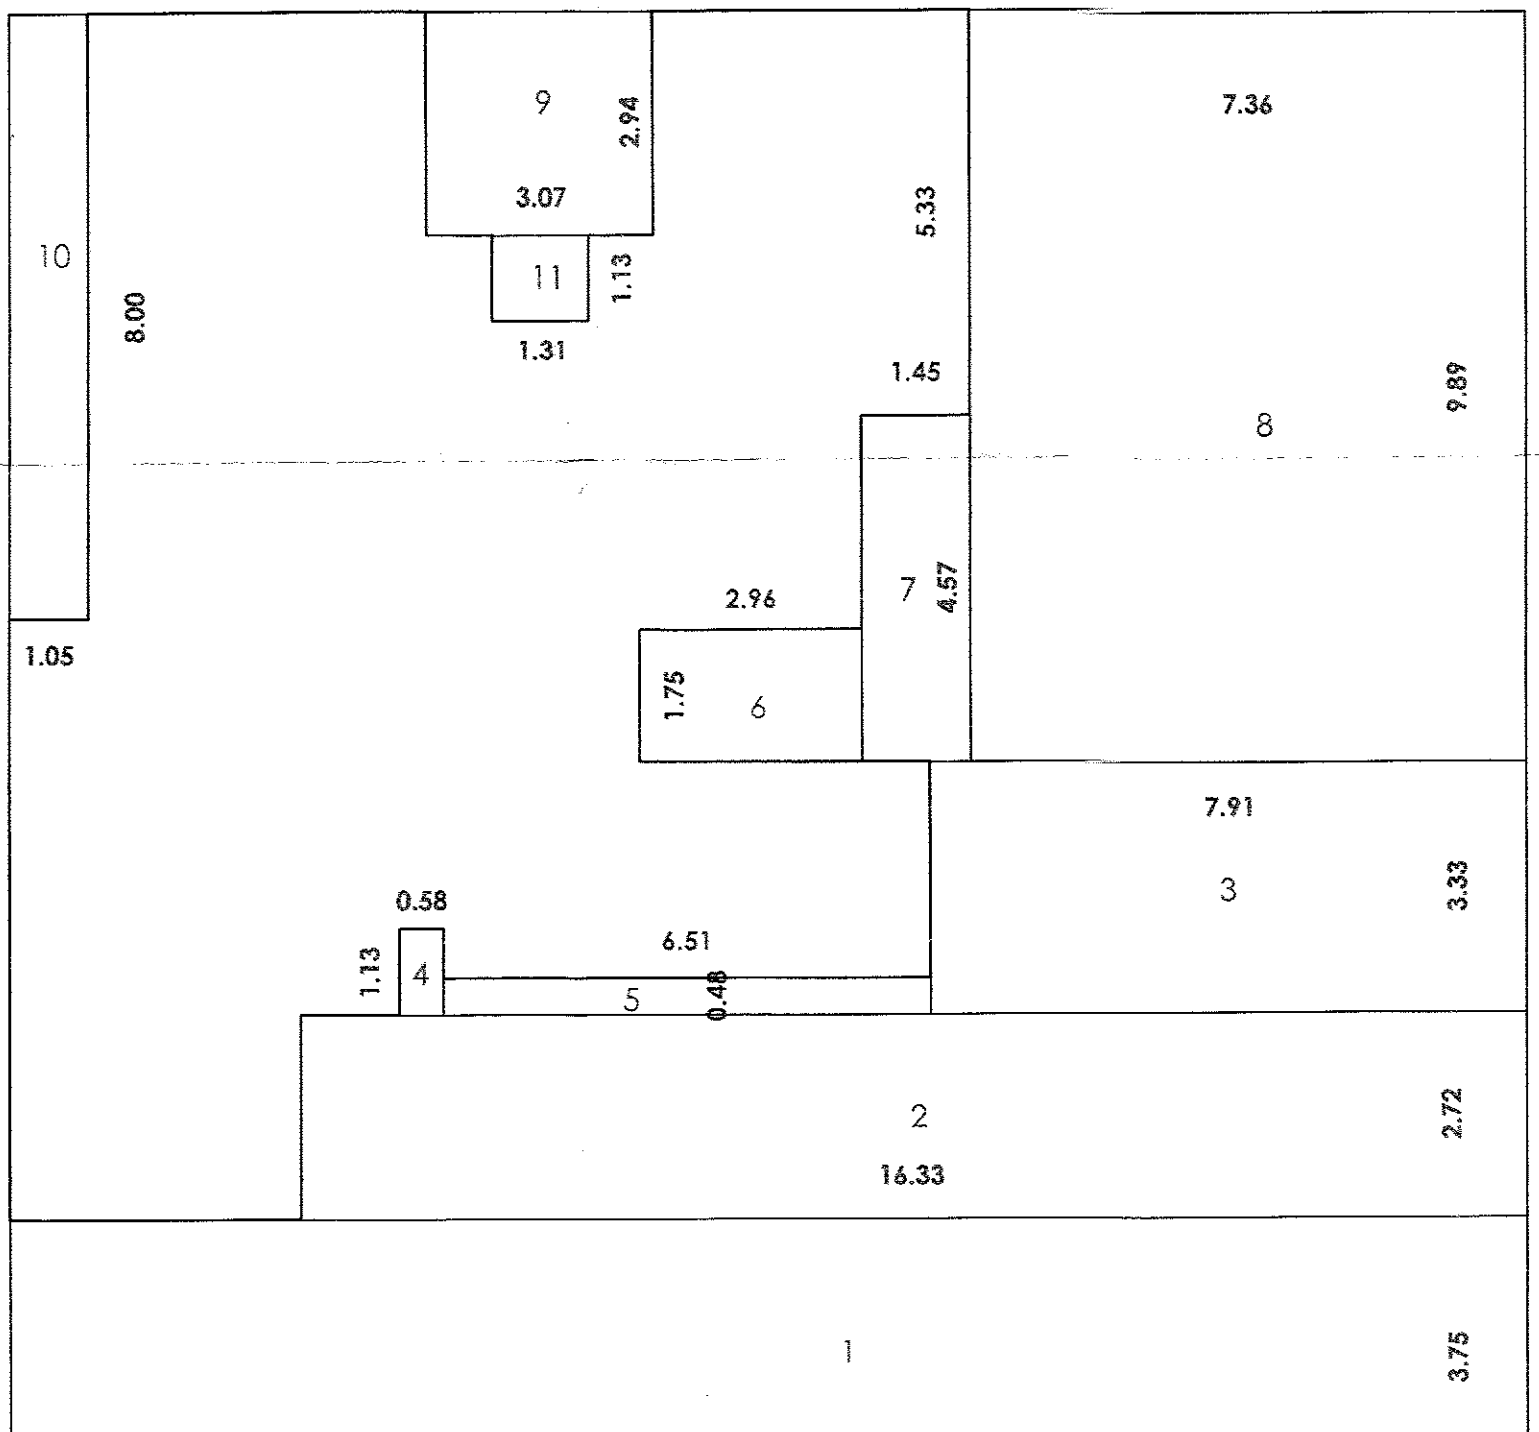

AREA DIAGRAM & CALCULATION
GROUND FLOOR PLAN
AREA OF BLOCK
20.19X19.69 = 397.54 SQ.M.
DEDUCTION
1. 20.19X3.75X1 = 75.71
2. 16.33X2.72X1 = 44.41
3. 7.91X3.33X1 = 26.34
4. 00.58X1.13X1 = 0.65
5. 05.06X0.48X1 = 2.42
6. 02.96X1.75X1 = 5.18
7. 01.45X4.57X1 = 6.62
8. 7.36X9.89X1 = 72.79
9. 03.07X2.94X1 = 9.02
10. 1.05X8.00X1 = 8.40
11. 1.13X1.13X1 = 1.27
TOTAL = 253.02
397.54 - 253.02 = 144.52
TOTALB/UP AREA ON GROUND FLOOR = 144.52 SQ.M.

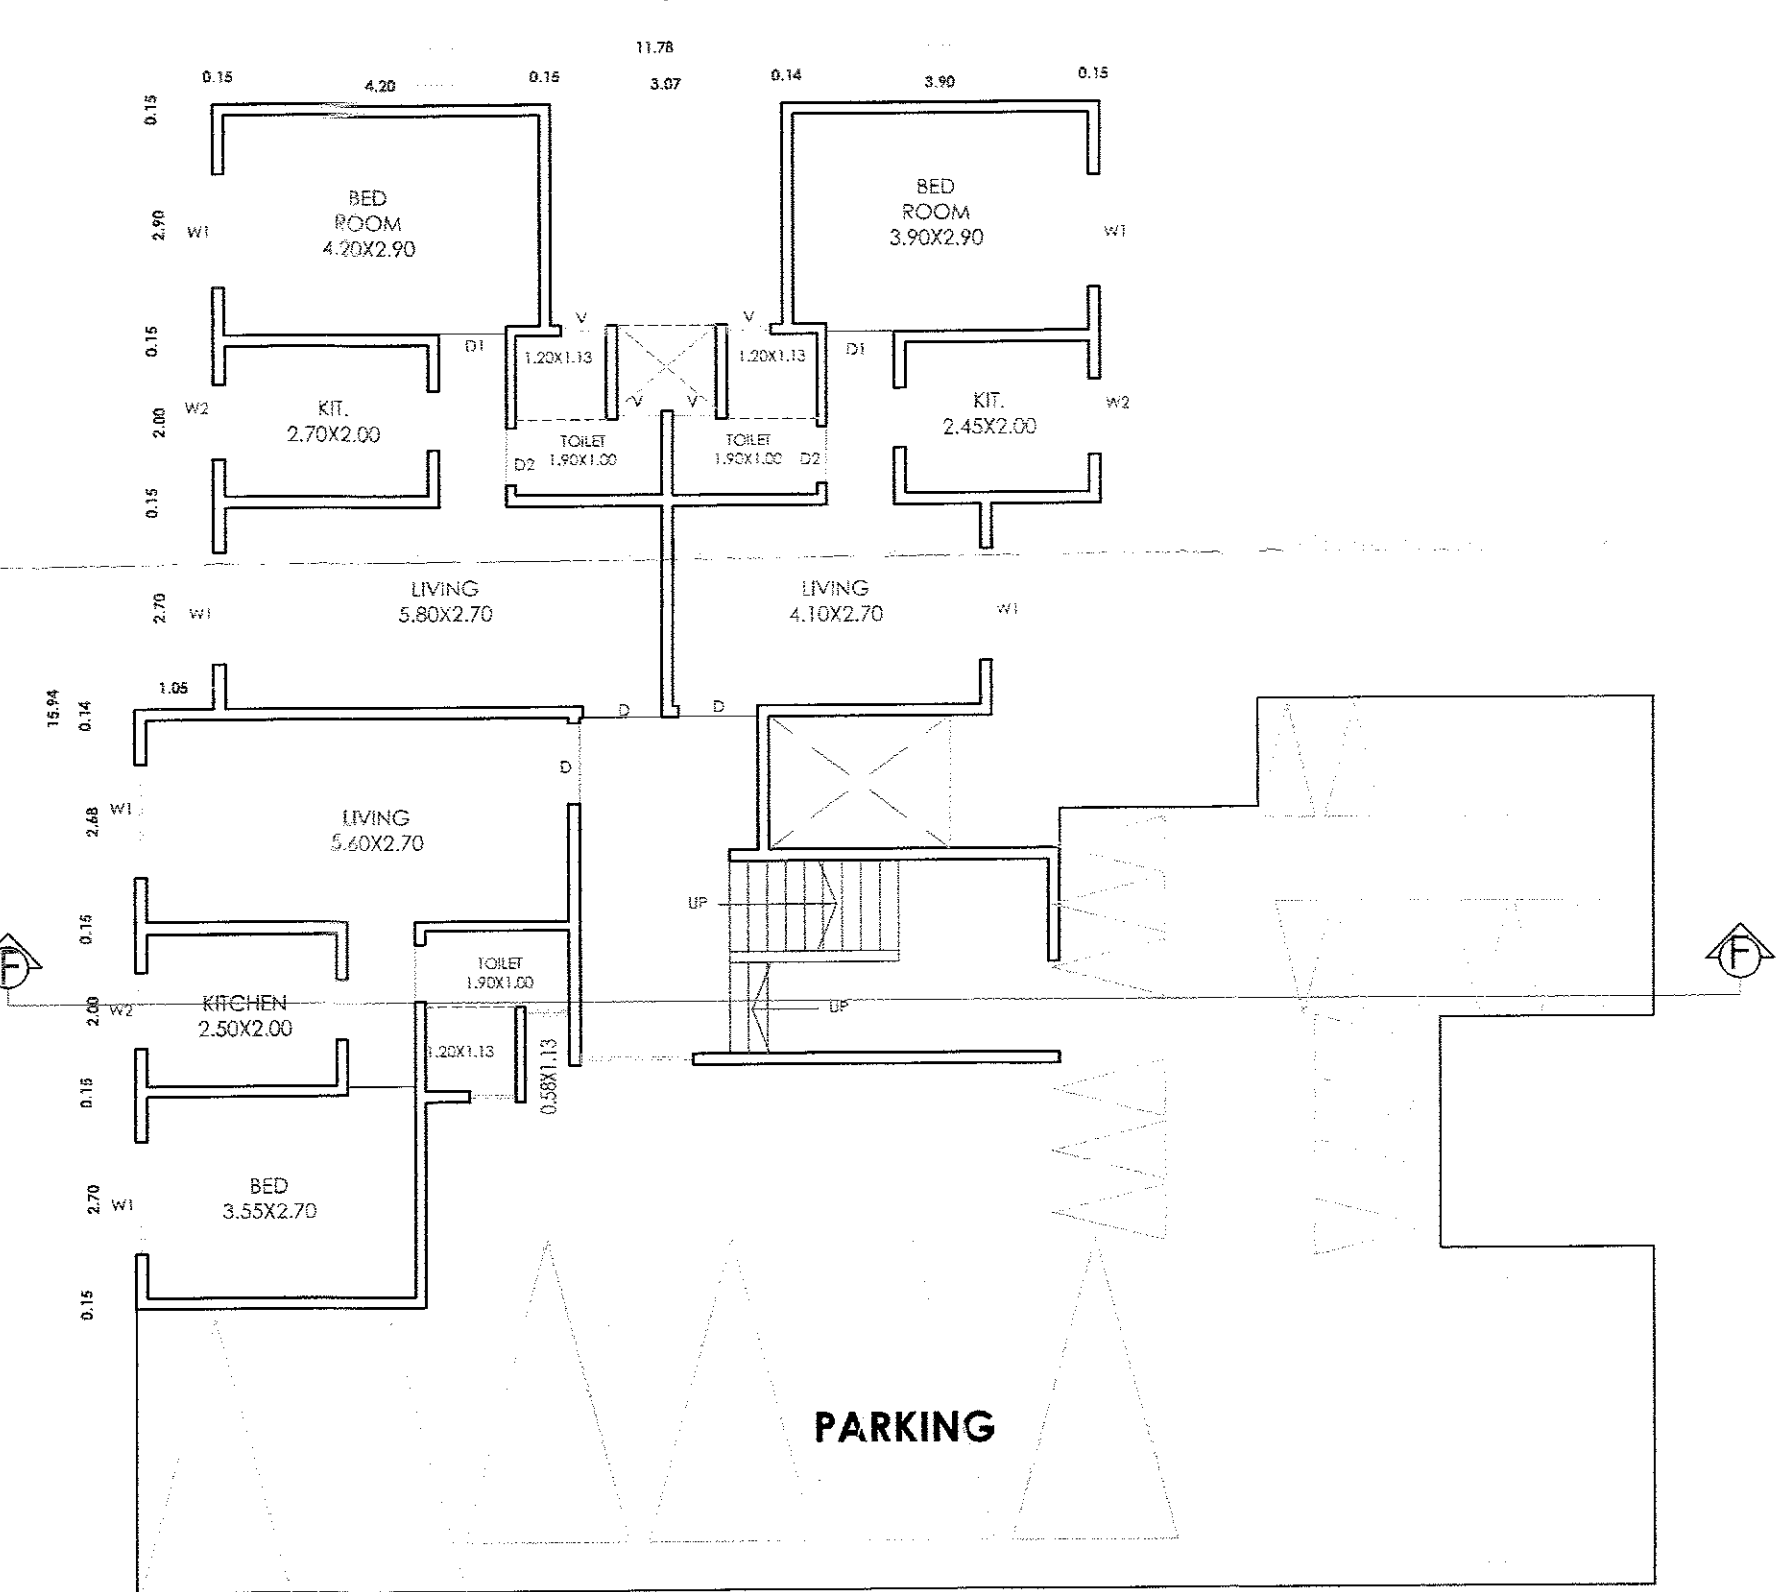

TYPE 'F' GROUND FLOOR PLAN

CONTENTS OF SHEET

8

APPROVING AUTHORITY

NOTES:-

- 1) ALL DIMENSIONS ARE IN METERS
- 2) PROPOSED WORK SHOWN IN RED
- 3) DRAINAGE LINE SHOWN IN DOTTED RED
- 4) BOUNDARY OF LAND SHOWN IN THICK BLACK
- 5) THIS LAYOUT IS FINAL DEMARCATED APPROVED BY A.S.P. NASHIK UNDER VIDE L. NO.3053 DT. 30.12.2014
- 6) N.A. CHECKED ISSUE BY S.D.M. NASHIK BY NO. N.A.S.R. 65/2014 DT. 19.12.2014

CERTIFICATE OF AREA

CERTIFY THAT THE PLOT UNDER REFERENCE WAS SURVEYED BY ME ON 26.12.2014 AND THE DIMENSIONS OF THE PLOT STATED ON PLAN ARE AS MEASURED ON SITE AND THE AREA SO WORKED OUT TALLIES WITH THE AREA STATED IN THE DOCUMENT OF OWNERSHIP / E.P. SCHEME RECORDS / LAND RECORDS DEPARTMENT / CITY SURVEY RECORDS.

REGISTERED TOWN PLANNER

PROPOSED RESIDENTIAL BUILDING PLAN IN PLOT NO. 1 OF G. NO. 6872+629/PT. AT: VILLAGE GONDE DUMALA, TAL.: IGATPURI, DIST.: NASHIK FOR SARVPRATH DEVELOPERS PVT. LTD.

DIPI N. MEHTA, B. E. CIVIL. A.I.T.P. REGISTRATION NO.2011/160

OWNER'S SIGN.

REGAL TOWN PLANNERS PVT.LTD.

ENGINEER'S AND VALUER'S

dmnccr@yahoo.co.in

DATE - 27-Jan-15

SCALE - AS SHOWN

CRD. BY: D. MEHTA

CRD. BY: MAHESH PRADHAN