





अ ग ग-२

23 33


2096

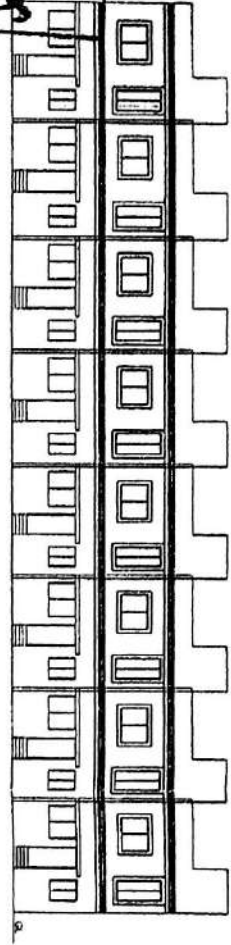


FRONT ELEVATION FOR R.H. NO 01 TO 08  
SCALE: - 1:100

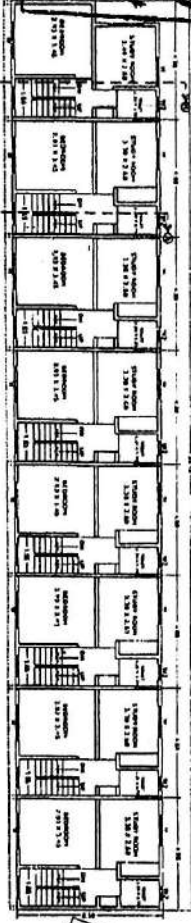


FIRST FLOOR PLAN FOR R.H. NO 01 TO 08  
SCALE: - 1:100

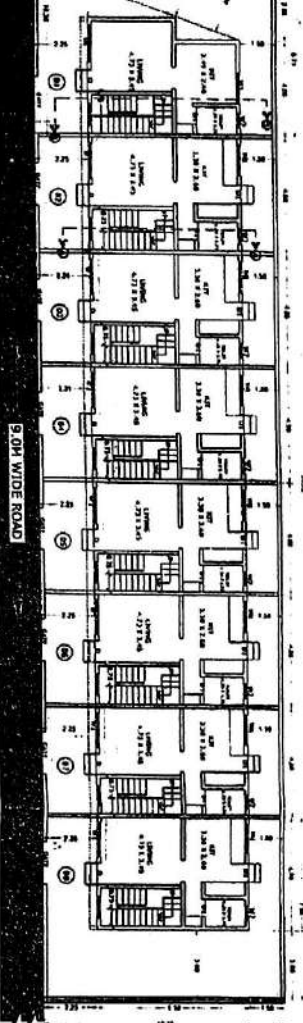


TYPICAL GROUND FLOOR PLAN FOR R.H. NO 01 TO 08  
SCALE: - 1:100

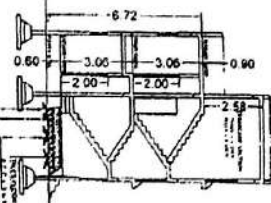




TYPICAL SECTION AT A-A  
FOR R.H. NO 2 TO 8  
SCALE: 1:100

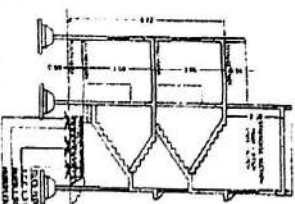

TYPICAL SECTION AT B-B  
FOR R.H. NO. 01  
SCALE: 1:100

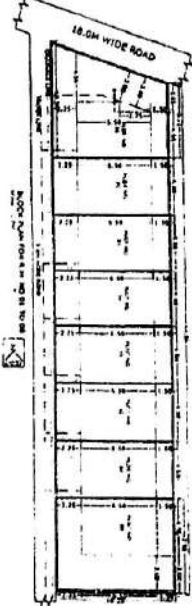

SIDE ELEVATION FOR R.H. NO 01 TO 08  
SCALE: 1:100

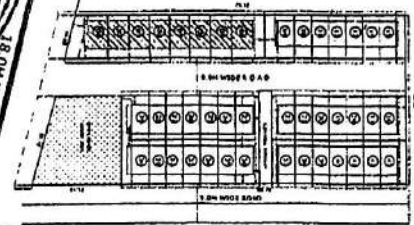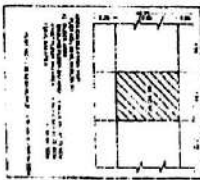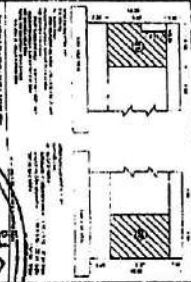

PROPOSED BUILDING PLAN FOR R.H. NO 01 TO 08  
IN SANCTIONED LAYOUT  
LETTER NO 57 DATED 01.01.2014  
ON R.H. PLOT NO 01 IN 08  
S.NO. 194 PART AT SHENSA  
JYANGIRI TOWNSHIP AURANGABAD



SHEET NO: 01

AREA STATEMENT

| S.NO  | R.H. NO | AREA   | TOTAL  |
|-------|---------|--------|--------|
| 01    | 01      | 25.80  | 59.40  |
| 02    | 02      | 31.72  | 61.44  |
| 03    | 03      | 31.72  | 63.44  |
| 04    | 04      | 31.72  | 65.44  |
| 05    | 05      | 31.72  | 67.44  |
| 06    | 06      | 31.72  | 69.44  |
| 07    | 07      | 31.72  | 71.44  |
| 08    | 08      | 31.72  | 73.44  |
| TOTAL |         | 252.36 | 504.72 |

| S.NO | DESCRIPTION | SIZE        |
|------|-------------|-------------|
| 01   | ROOM        | 5.14 x 4.00 |
| 02   | ROOM        | 5.14 x 4.00 |
| 03   | ROOM        | 5.14 x 4.00 |
| 04   | ROOM        | 5.14 x 4.00 |
| 05   | ROOM        | 5.14 x 4.00 |
| 06   | ROOM        | 5.14 x 4.00 |
| 07   | ROOM        | 5.14 x 4.00 |
| 08   | ROOM        | 5.14 x 4.00 |

LEGEND  
R.H. BOARDER & SHOW  
OPEN SPACE & BENCH  
CHANGELINE SHOW IN  
ROAD IS SHOW

DATE: 13-01-17  
DRAWN: 1001  
SCALE: 1:100  
SHEET NO: 01

SHEET NO -02

Approved for  
construction in  
accordance with  
the provisions of  
the A.P. Urban  
Planning Act, 1972  
and S.M.A. 1973

Sub-Registrar  
Aurangabad

AREA STATEMENT

| S. NO. | R. H. NO. | QTY.   | AREA  | TOTAL  |
|--------|-----------|--------|-------|--------|
| 01     | 09        | 24.57  | 13.86 | 38.43  |
| 02     | 10        | 24.10  | 13.59 | 37.69  |
| 03     | 12        | 24.10  | 13.59 | 37.69  |
| 04     | 12        | 24.10  | 13.59 | 37.69  |
| 05     | 13        | 24.10  | 13.59 | 37.69  |
| 06     | 14        | 24.10  | 13.59 | 37.69  |
| 07     | 15        | 24.57  | 13.86 | 38.43  |
| TOTAL  |           | 169.64 | 95.67 | 265.31 |

SCHEDULE OF OPENING

| S. NO. | NAME   | SYMBOL | SIZE      |
|--------|--------|--------|-----------|
| 01     | DOOR   | D      | 2.10x2.10 |
| 02     | DOOR   | D      | 2.10x2.10 |
| 03     | WINDOW | W      | 1.50x1.50 |
| 04     | WINDOW | W      | 1.50x1.50 |
| 05     | WINDOW | W      | 2.10x2.10 |

SPECIFICATION

R.C.C. CONSTRUCTION  
S.C.C. SLAB 1:10:20  
S.C.C. 1:1:4  
CHISEL PLASTER 1:4  
TILE FLOORING 300x300  
R.C.C. STAIR 1:2:20x1:17

LEGEND  
PLOT BOUNDARY IS SHOWN  
OPEN SPACE IS SHOWN  
WATERLINE IS SHOWN  
DRAINAGE LINE IS SHOWN  
ROAD IS SHOWN

PROPOSED BUILDING PLAN FOR ROW  
HOUSES IN SANCTIONED LAYOUT  
VIDE A.D.T.P. AURANGABAD  
LETTER NO. 67 DATED 4-01-2014  
ON R.H. PLOT NO. 09 TO 15  
G.N.O. 194 PART AT SHENDRA  
JAMHANGIR TQ, DIST. AURANGABAD


OWNER SIGN :  
ARCH. SIGN :  
SHE. SANDEEP D. BORGE  
SHE. ANEEL L. SHINOLE

Architect  
Vishnu Kumar & Associates


DATE : 12-01-15  
DWG : DWG 2001  
DRAWN BY : RAVI



FRONT ELEVATION FOR R.H. NO 09 TO 15  
SCALE - 1:100




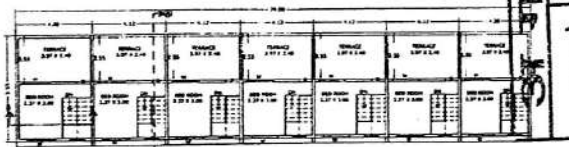


FIRST FLOOR PLAN FOR R.H. NO. 09 -15  
SCALE - 1:100

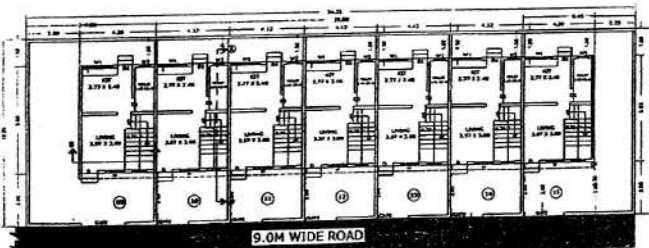

TYPICAL GROUND FLOOR PLAN FOR R.H. NO. 09 -15  
SCALE - 1:100

TYPICAL SECTION AT B-B  
FOR R.H. NO. 09-15  
SCALE - 1:100

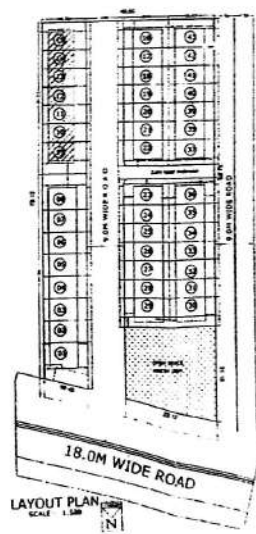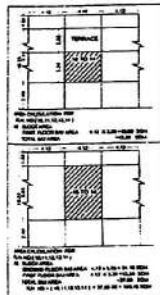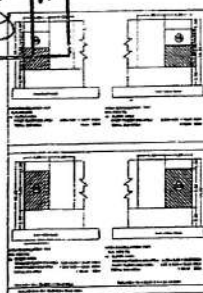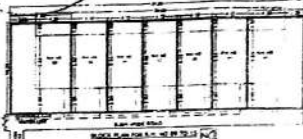

LAYOUT PLAN  
SCALE - 1:500