

SHEET NO. 04

Approved for
Construction of proposed
building subject to
the provisions of the
A.P. Building Regulation, 1957

Signature of the
Authorizing Officer
12/11/15

AREA STATEMENT

S. NO.	R.H. NO.	NO. OF FLOORS	TOTAL BUILT AREA
01	23	28.89	28.89
02	24	28.34	28.34
03	25	28.34	28.34
04	26	28.34	28.34
05	27	28.34	28.34
06	28	28.34	28.34
07	29	28.89	28.89
TOTAL		199.48	199.48

SCHEDULE OF OPENING

S. NO.	NAME	SYMBOL	DATE
01	DOOR	D	1.80X2.10
02	DOOR	D2	1.70X2.10
03	WINDOW	W	1.80X1.20
04	WINDOW	W1	1.80X1.20
05	WINDOW	W2	1.80X1.20

SPECIFICATION


R.C.C. CONSTRUCTION
R.C.C. SLAB L. 13-13 (24-24)
5.15 IN. T.Y. WALL
CONCRETE PLASTER L+L
TILE FLOORING UPON T.M.C.
R.C.C. STAIR T-6, 25.8 & 17

LEGEND
PLOT BOUNDARY IS SHOWN
OPEN SPACE IS SHOWN
WATERLINE IS SHOWN
DRAINAGE LINE IS SHOWN
ROAD IS SHOWN


PROPOSED BUILDING PLAN FOR ROW
HOUSES IN SANCTIONED LAYOUT
VIDE A.D.T.P. AURANGABAD
LETTER NO. 67 DATED 4-01-2014
ON R.H. PLOT NO. 23 TO 29
G. NO. 194 PART AT SHENDRA
JANANGIR TQ, DIST. AURANGABAD

OWNER SIGN: 
ARCH. SIGN: 
DATE: 12-11-15
DRAWN BY: DING 208
SAVED BY: SAKI


12-11-15
DRAWN BY: DING 208
SAVED BY: SAKI

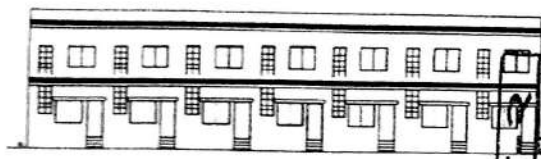


FRONT ELEVATION FOR R.H. NO 23 TO 29
SCALE: 1:100

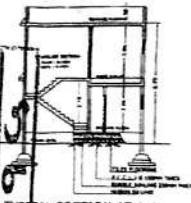

TYPICAL SECTION AT A-A
FOR R.H. NO 23 TO 29

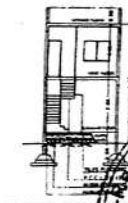


TYPICAL SECTION AT B-B
FOR R.H. NO 23 TO 29



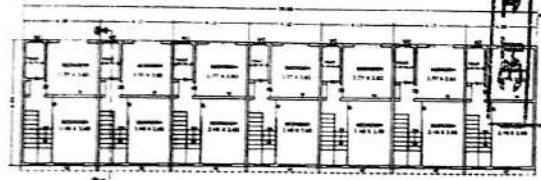


FIRST FLOOR PLAN FOR R.H. NO. 23 TO 29
SCALE: 1:100

SCALE: 1:100

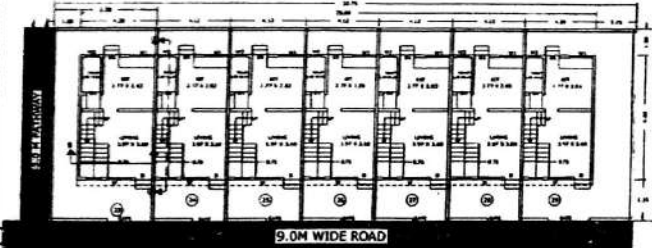

TYPICAL GROUND FLOOR PLAN FOR R.H. NO. 23 TO 29
SCALE: 1:100

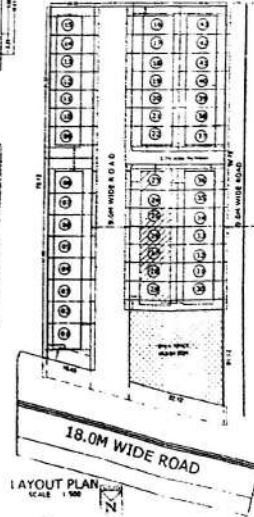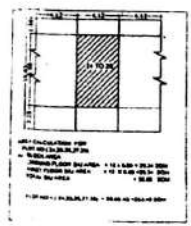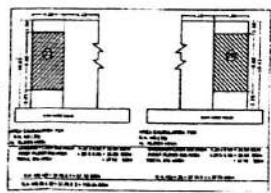

LAYOUT PLAN
SCALE: 1:100