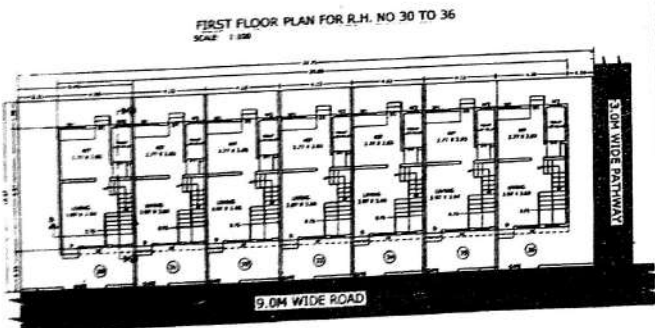
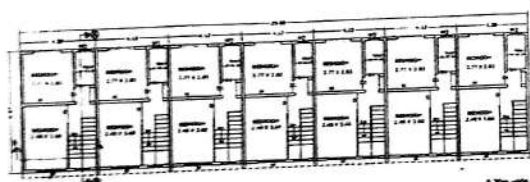
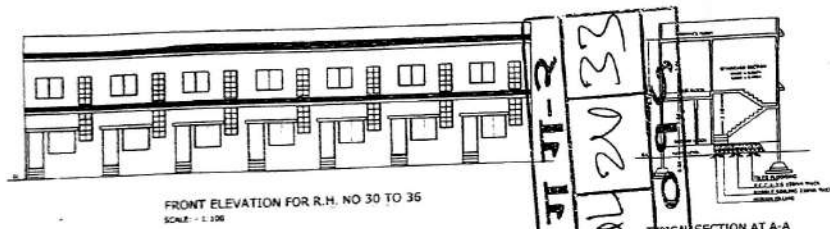


SHEET NO. 02

Endorsement for  
Approval of Sanctioned  
Layout  
In the Office of the  
Municipal Engineer  
Aurangabad

#### AREA STATEMENT

| S.NO. | R.H. NO. | NO. AXES | TOTAL  |
|-------|----------|----------|--------|
| 01    | 30       | 28.85    | 57.70  |
| 02    | 31       | 28.30    | 56.60  |
| 03    | 32       | 28.30    | 56.60  |
| 04    | 33       | 28.30    | 56.60  |
| 05    | 34       | 28.30    | 56.60  |
| 06    | 35       | 28.30    | 56.60  |
| 07    | 36       | 28.85    | 57.70  |
| TOTAL | 199.20   | 199.20   | 398.40 |

#### SCHEDULE OF OPENING

| S.NO. | NAME   | SYMBOL | SIZE        |
|-------|--------|--------|-------------|
| 01    | DOOR   | D      | 6.00 X 2.10 |
| 02    | DOOR   | D2     | 6.75 X 2.10 |
| 03    | WINDOW | W      | 1.50 X 1.20 |
| 04    | WINDOW | W1     | 1.50 X 0.75 |
| 05    | WINDOW | W2     | 6.00 X 0.75 |

#### SPECIFICATION

R.C.C. CONSTRUCTION  
R.C.C. SLAB: 150-15 (M-20)  
1:1.5 IN 7.5 CM  
CEMENT PLASTER: 1:4  
FLOORING: 15 CM THICK  
R.C.C. STAIR: 1:2.5 R-0.17

#### LEGEND

PLOT BOUNDARY IS SHOWN  
OPEN SPACE IS SHOWN  
WATERLINE IS SHOWN  
DRAINAGE LINE SHOWN IN  
ROAD IS SHOWN

PROPOSED BUILDING PLAN FOR ROW  
HOUSES IN SANCTIONED LAYOUT  
VIDE A.D. T.P. AURANGABAD  
LETTER NO 67 DATED 4-01-2014  
ON R.H. PLOT NO 30 TO 36  
G.NO. 194 PART AT SHENDRA  
JAHANGIR TQ, DIST AURANGABAD

OWNER SIGN

ARCH. SIGN

SHRIMPANDEP D. BHOSE

SHRIMPANDEP D. BHOSE

Author  
Vishnu Kumbhar & Associates

DATE

CHK.

DATE

As per the approved plan, the building is to be constructed in accordance with the provisions of the Building Act, 1973, and the Building Regulations, 1973.



AREA STATEMENT

| S.NO  | R.H.NO. | AREA (SQ. M) | TOTAL  |
|-------|---------|--------------|--------|
| 01    | 37      | 28.85        | 20.35  |
| 02    | 38      | 28.30        | 19.84  |
| 03    | 39      | 28.30        | 19.84  |
| 04    | 40      | 28.30        | 19.84  |
| 05    | 41      | 28.30        | 19.84  |
| 06    | 42      | 28.30        | 19.84  |
| 07    | 43      | 28.85        | 20.35  |
| TOTAL |         | 199.20       | 139.92 |

SCHEDULE OF OPENING

| S.NO | NAME | SYMBOL | SZ      |
|------|------|--------|---------|
| 01   | DOOR | D      | 2.1x2.1 |
| 02   | DOOR | D      | 2.1x2.1 |
| 03   | DOOR | D      | 2.1x2.1 |
| 04   | DOOR | D      | 2.1x2.1 |
| 05   | DOOR | D      | 2.1x2.1 |
| 06   | DOOR | D      | 2.1x2.1 |
| 07   | DOOR | D      | 2.1x2.1 |


PROPOSED BUILDING PLAN FOR ROW HOUSES IN SANCTIONED LAYOUT

LETTER NO. 67 DATED 4-01-2014  
ON R.H. NO. 37 TO 43  
G. NO. 104 PART AT SHENDRA  
JAHANGIR TQ. DIST. AURANGABAD


OWNER SIGN: \_\_\_\_\_  
ARCH SIGN: \_\_\_\_\_  
DATE: 17-01-15  
DWC-2001 MAY

SHRI AMIT L. BHOSLE


Architect: VISHAL KUMAR & ASSOCIATES  
101, 102, 103,1000

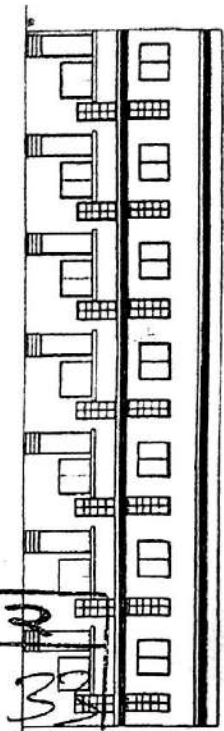


FRONT ELEVATION FOR R.H. NO 37 TO 43  
SCALE: 1:100

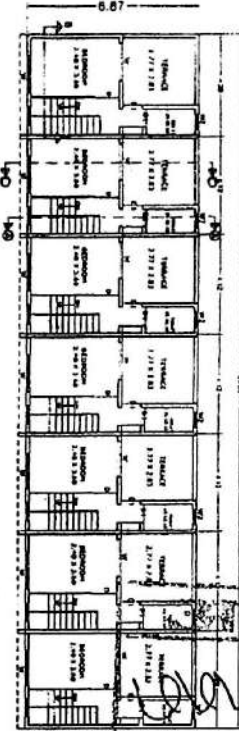


FIRST FLOOR PLAN FOR R.H. NO 37 TO 43  
SCALE: 1:100

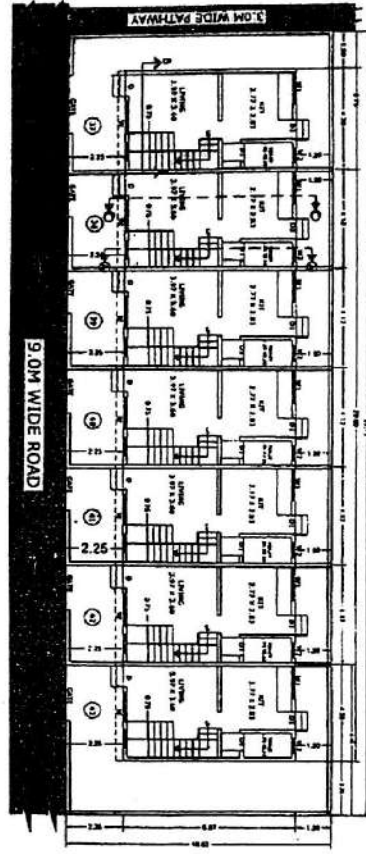


TYPICAL GROUND FLOOR PLAN FOR R.H. NO 37 TO 43  
SCALE: 1:100

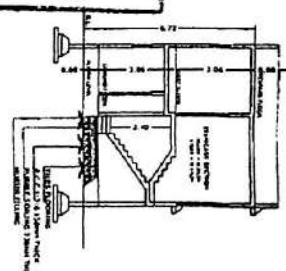




TYPICAL SECTION AT A-A  
FOR R.H. NO 37 TO 43  
SCALE: 1:100

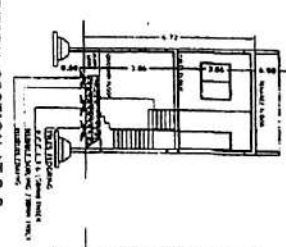

TYPICAL SECTION AT B-B  
FOR R.H. NO 37 TO 43  
SCALE: 1:100

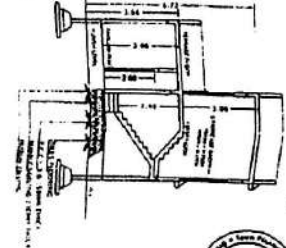

TYPICAL SECTION AT C-C  
FOR R.H. NO 37 TO 43  
SCALE: 1:100

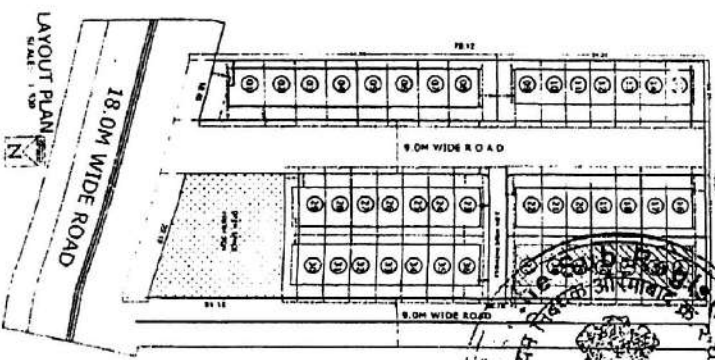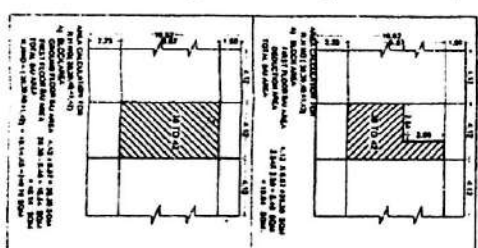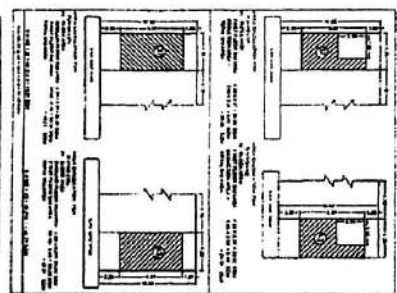

LAYOUT PLAN  
SCALE: 1:500