
Approved subject to the condition mentioned in this office permission Letter No. 574/2015 dated 13/05/2015
 Dr. S. S. Vaidya
 Executive Engineer
 Slum Rehabilitation Authority

CONTENTS OF SHEET

2ND TO 4TH FLOOR, 5TH TO 6TH FLOOR, 8TH TO 10TH FLOOR PLAN, LINE DIAGRAM & AREA CALCULATION OF 2ND TO 4TH FLOOR, 5TH TO 6TH FLOOR, 8TH TO 10TH FLOOR, LINE DIAGRAM & AREA CALCULATION OF STAIRCASE, LIFT, FUNGIBLE AREA, STAIRCASE AREA, REFUGE AREA CALCULATION, PTC AREA CALCULATION.

BLOCK AREA CALCULATION OF 7TH FLOOR

AREA IN BLOCK	27.890	7.370	204.15
LESS DEDUCTIONS			
1	4.110	0.150	0.62
2	16.310	0.320	2.63
3	4.110	0.320	2.63
4	2.440	0.150	0.37
5	1.500	0.150	0.23
TOTAL AREA OF DEDUCTIONS			6.50
TOTAL BUA	27.890	7.370	198.10

REUGEL AREA STATEMENT (7TH FLOOR)

NO.	AREA	REUGEL AREA
1	4.110	0.150
2	16.310	0.320
3	4.110	0.320
4	2.440	0.150
5	1.500	0.150
TOTAL	27.890	1.090

LINE DIAGRAM OF REFUGE AREA (7TH FLOOR)

SCALE: 1:200

AREA CALCULATION OF REFUGE AREA

NO.	AREA	REFUGE AREA
1	4.110	0.150
2	16.310	0.320
3	4.110	0.320
4	2.440	0.150
5	1.500	0.150
TOTAL	27.890	1.090

LINE DIAGRAM OF FITNESS CENTER (7TH FLOOR)

SCALE: 1:200

AREA CALCULATION OF FITNESS CENTER

NO.	AREA	FITNESS CENTER AREA
1	4.110	0.150
2	16.310	0.320
3	4.110	0.320
4	2.440	0.150
5	1.500	0.150
TOTAL	27.890	1.090

LINE DIAGRAM OF SOCIETY OFFICE (7TH FLOOR)

SCALE: 1:200

AREA CALCULATION OF SOCIETY OFFICE (7TH FLOOR)

NO.	AREA	SOCIETY OFFICE AREA
1	5.725	0.250
2	0.900	0.040
TOTAL AREA		0.290

AREA CALCULATION OF STAIRCASE, LIFT (7TH FLOOR)


NO.	AREA	STAIRCASE, LIFT AREA
1	4.600	0.150
2	1.500	0.050
TOTAL AREA		0.200

LINE DIAGRAM OF STAIRCASE, LIFT LOBBY (7TH FLOOR)

SCALE: 1:200


FITNESS CENTER AREA STATEMENT

NO.	AREA	FITNESS CENTER AREA
1	4.110	0.150
2	16.310	0.320
3	4.110	0.320
4	2.440	0.150
5	1.500	0.150
TOTAL	27.890	1.090

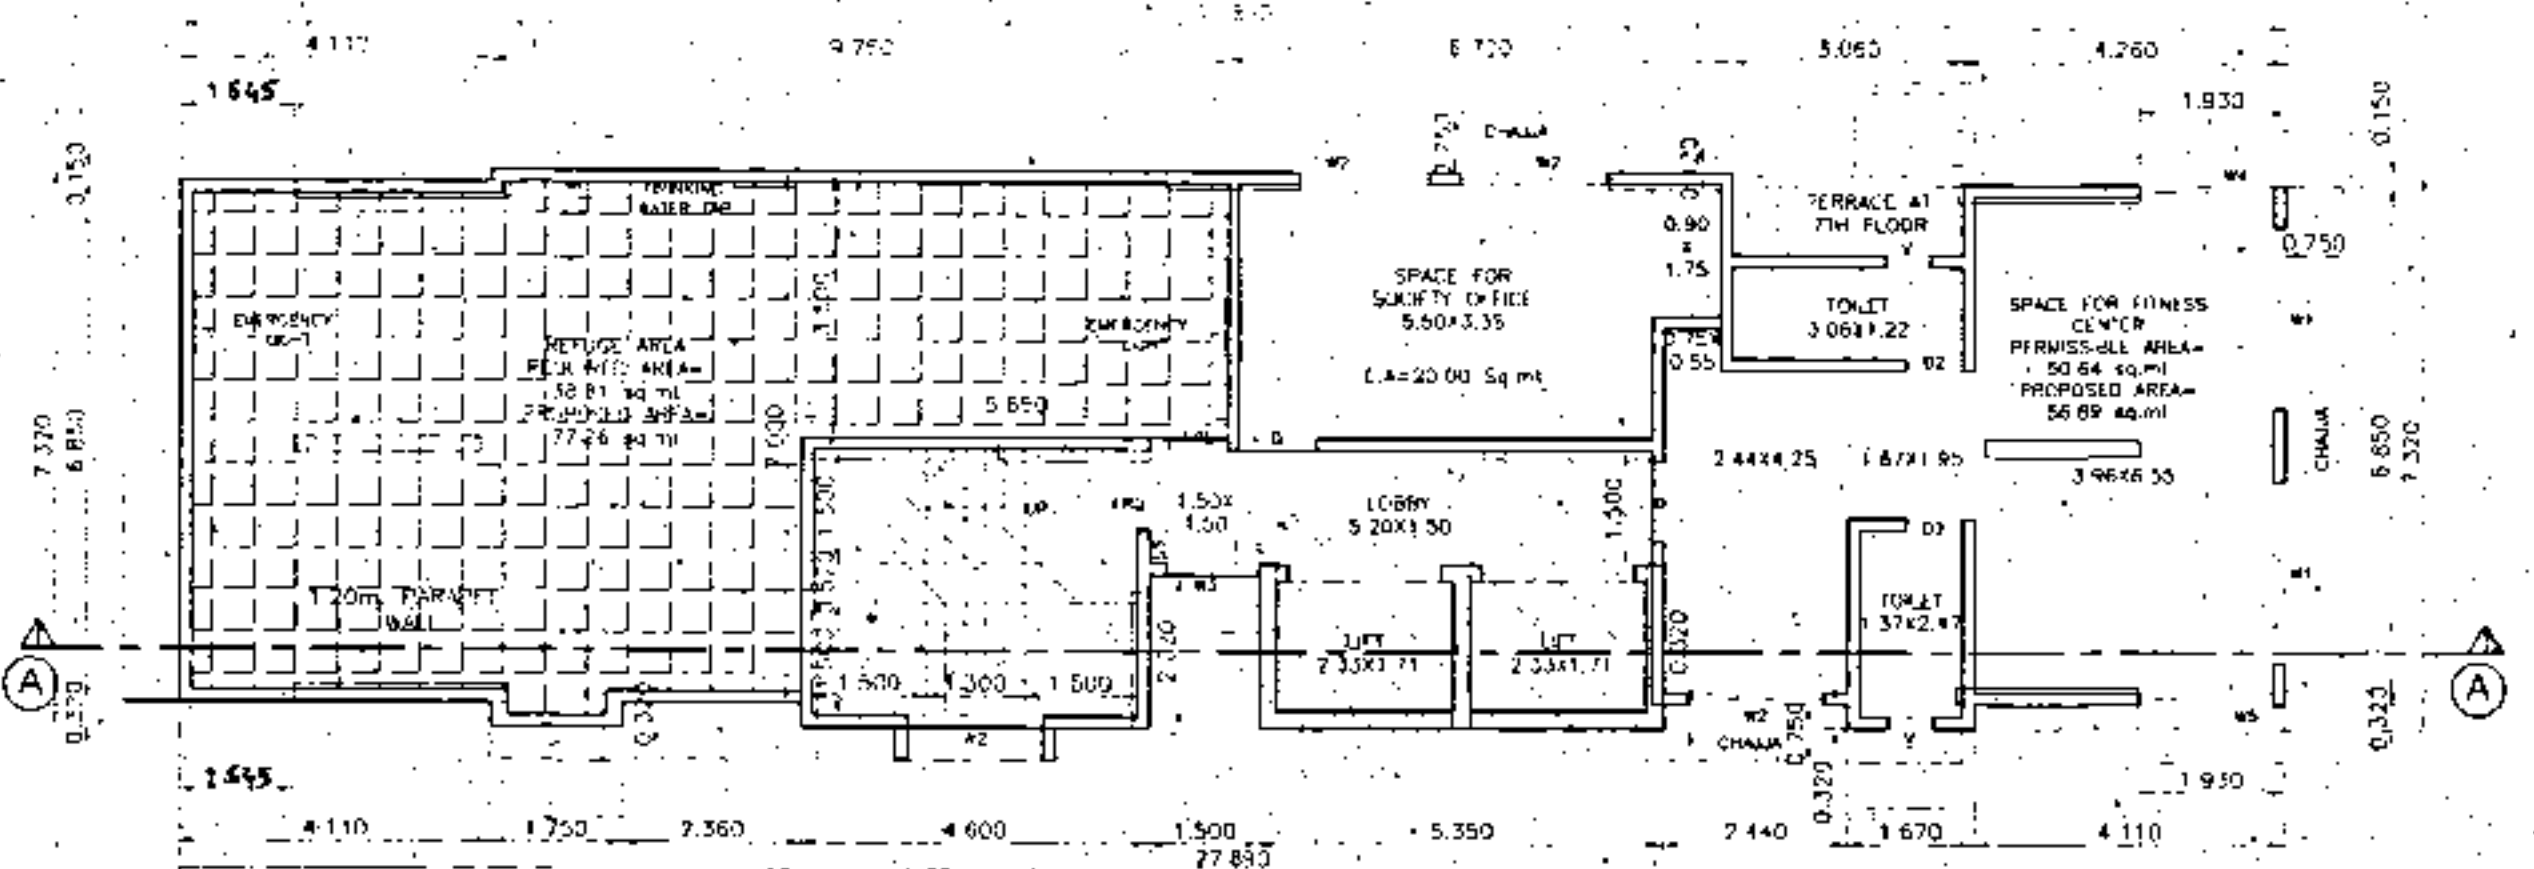

7TH FLOOR PLAN

SCALE: 1:100

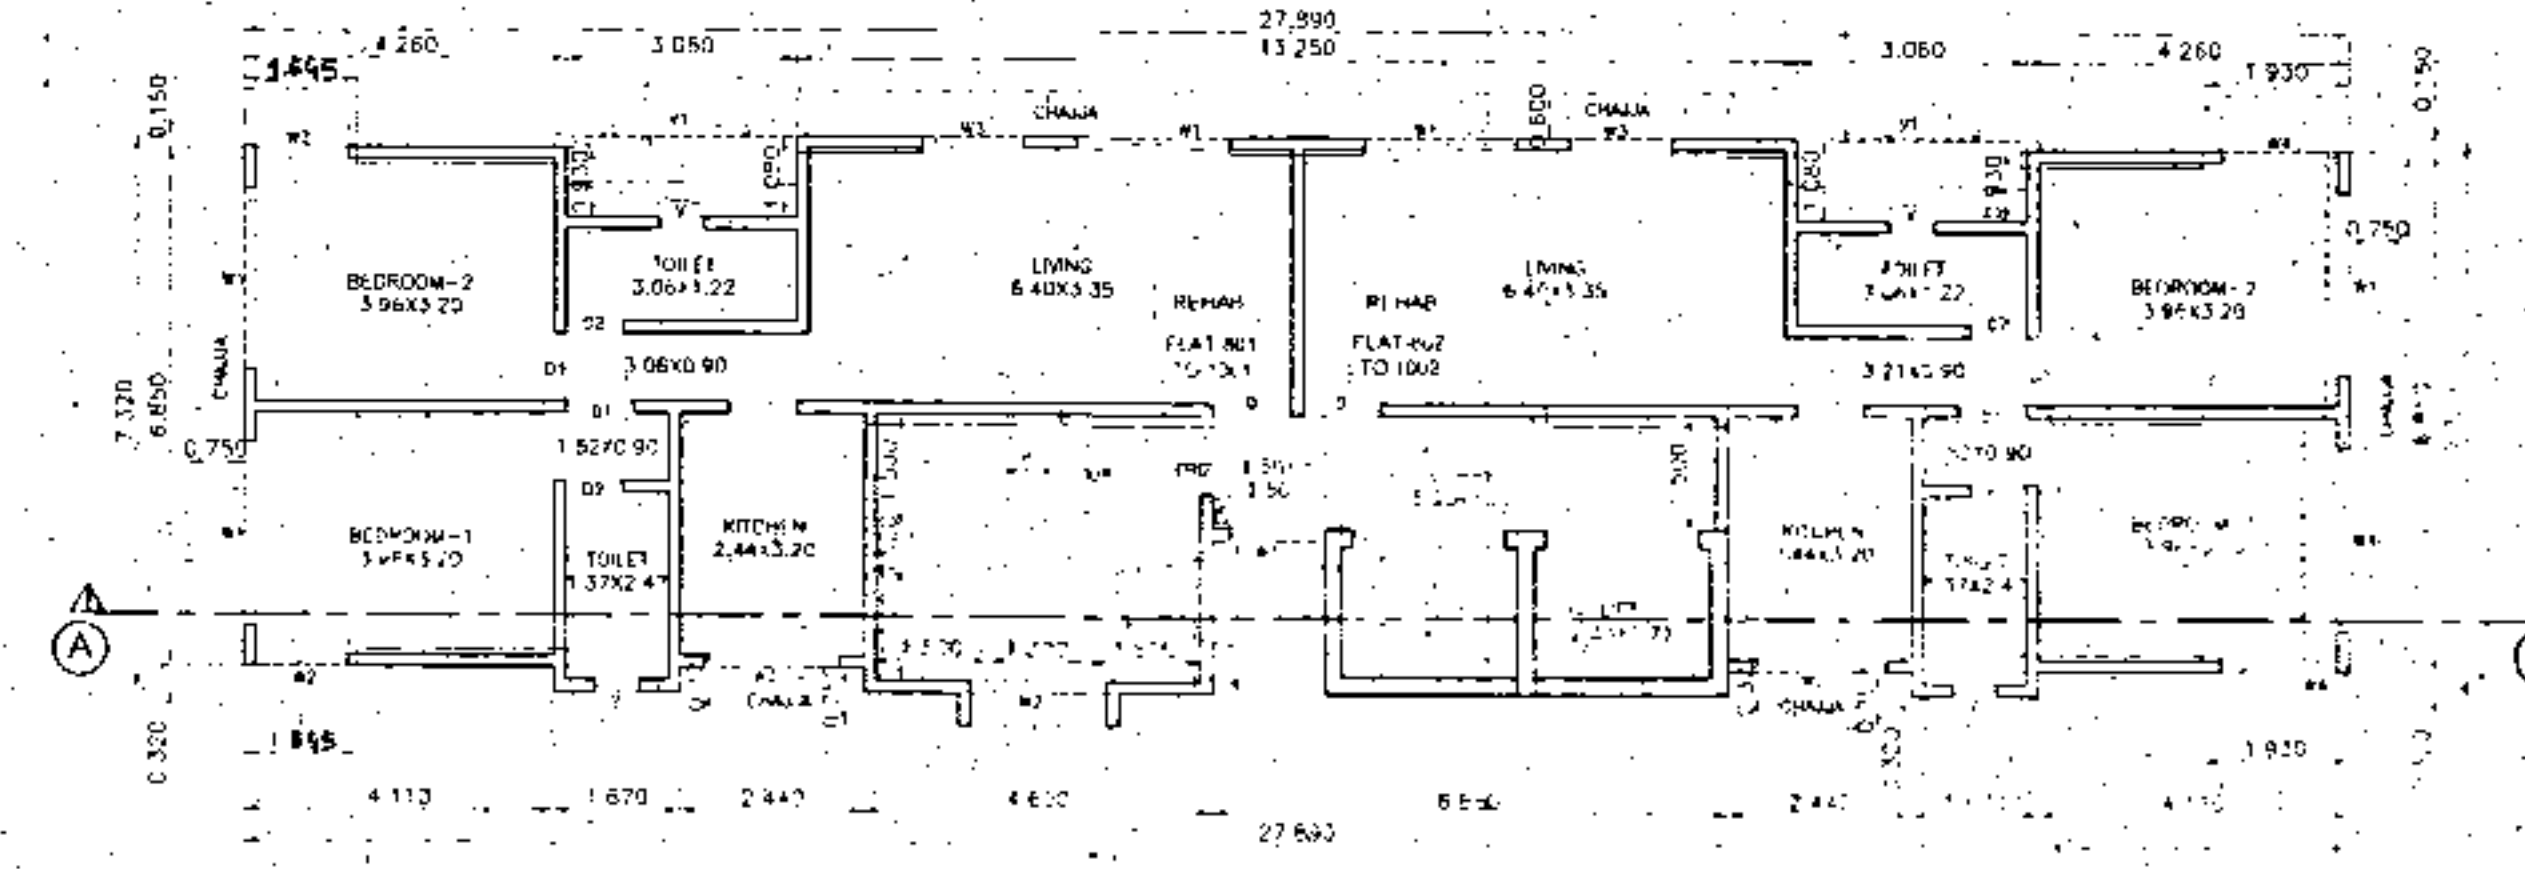

8TH TO 10TH FLOOR PLAN

SCALE: 1:100

LINE DIAGRAM OF 8TH TO 10TH FLOOR


SCALE: 1:200

BLOCK AREA CALCULATION OF 8TH TO 10TH FLOOR

AREA IN BLOCK	27.890	7.370	204.15
LESS DEDUCTIONS			
1	4.260	0.150	0.62
2	3.060	0.050	0.37
3	4.110	0.320	2.63
4	2.440	0.150	0.37
5	1.500	0.150	0.23
TOTAL AREA OF DEDUCTIONS			4.27
TOTAL BUA	27.890	7.370	199.88

FUNGIBLE AREA CALCULATION OF 8TH TO 10TH FLOOR

NO.	AREA	FUNGIBLE AREA
1	4.260	0.150
2	3.060	0.050
3	4.110	0.320
4	2.440	0.150
5	1.500	0.150
TOTAL	15.370	0.820

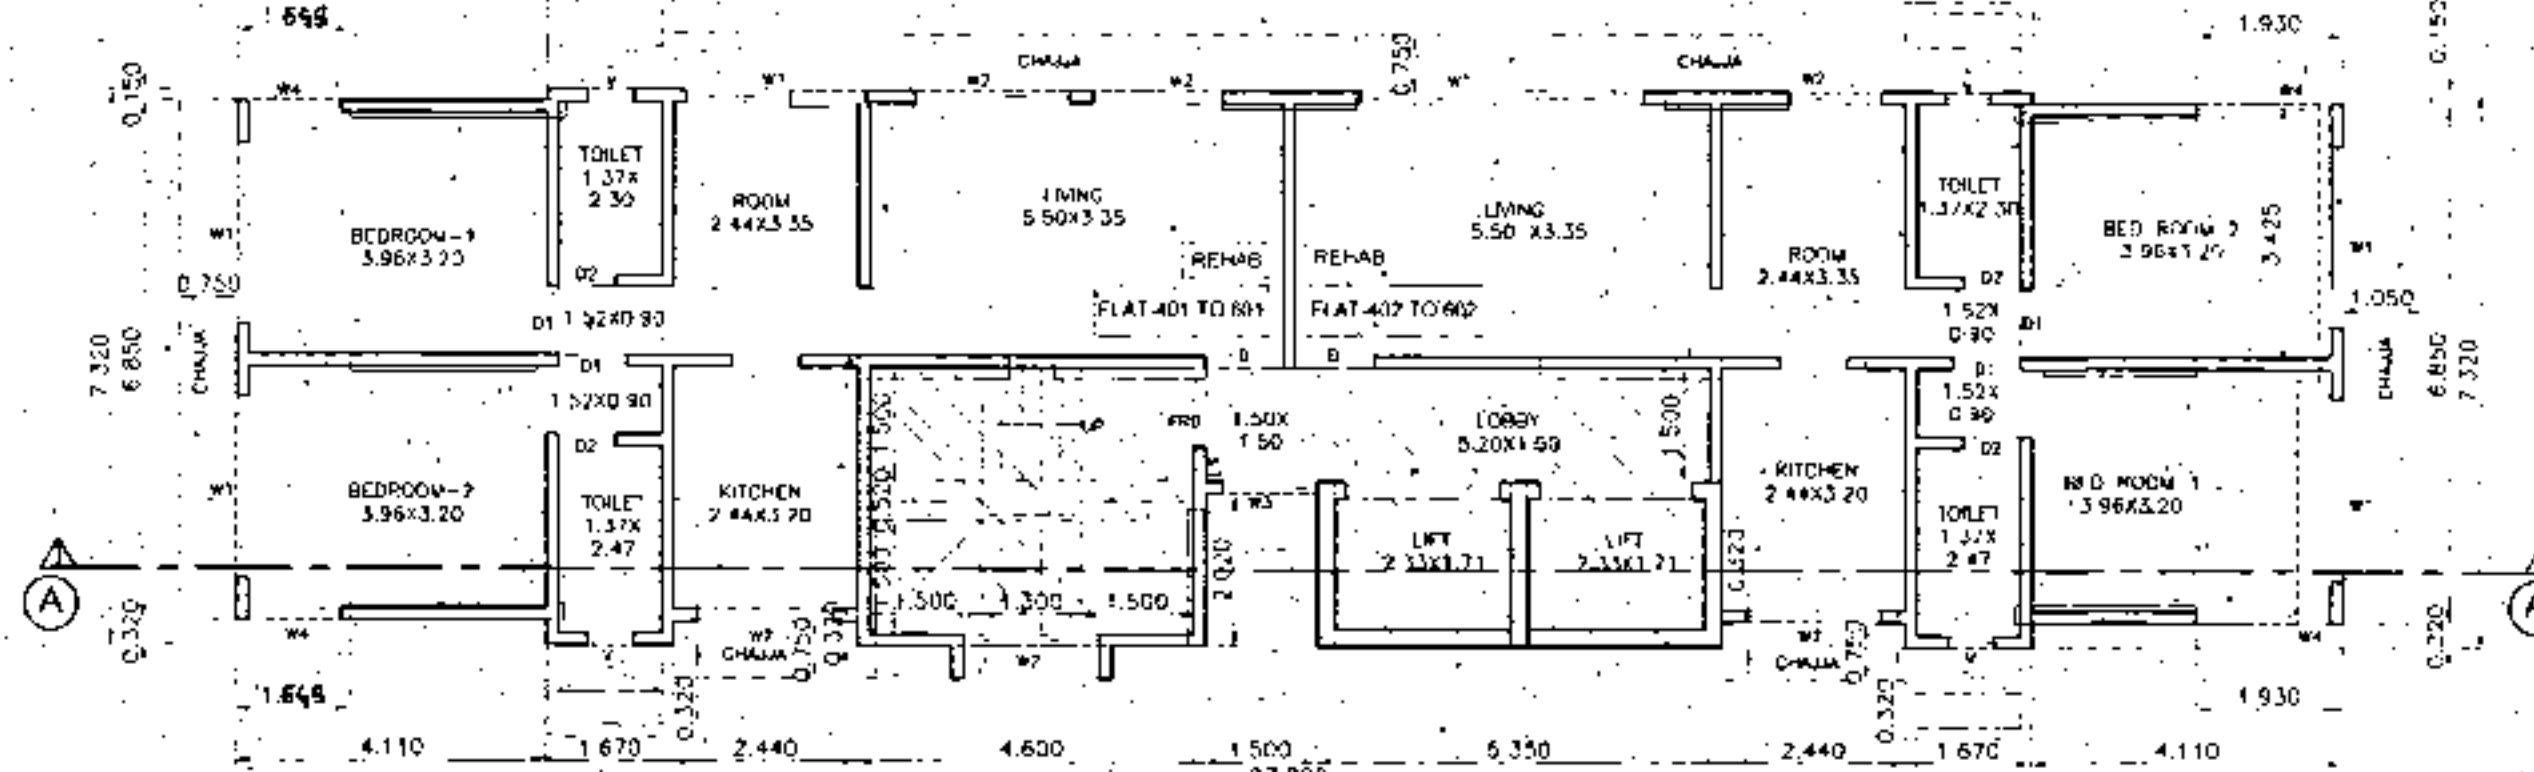

4TH TO 6TH FLOOR PLAN


SCALE: 1:100

LINE DIAGRAM OF STAIRCASE, LIFT LOBBY (4TH TO 6TH & 8TH TO 10TH FLOOR)

SCALE: 1:200

AREA CALCULATION OF STAIRCASE, LIFT (5TH TO 6TH & 8TH TO 10TH FLOOR)

NO.	AREA	STAIRCASE, LIFT AREA
1	4.420	0.150
2	1.500	0.050
TOTAL AREA		0.200

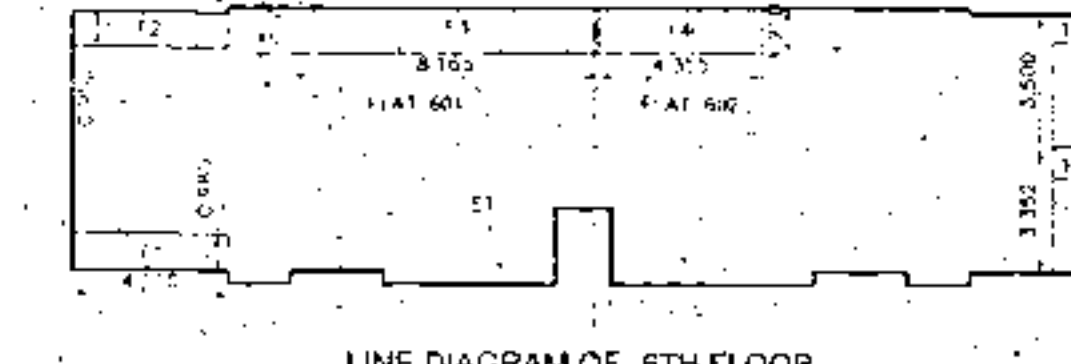

LINE DIAGRAM OF 6TH FLOOR

SCALE: 1:200

FUNGIBLE AREA CALCULATION OF 6TH FLOOR


NO.	AREA	FUNGIBLE AREA
1	4.110	0.150
2	1.500	0.050
TOTAL	5.610	0.200

BLOCK AREA CALCULATION OF 4TH TO 6TH FLOOR

AREA IN BLOCK	27.890	7.370	204.15
LESS DEDUCTIONS			
1	4.110	0.150	0.62
2	4.110	0.320	2.63
3	2.440	0.150	0.37
4	1.500	0.150	0.23
TOTAL AREA OF DEDUCTIONS			3.85
TOTAL BUA	27.890	7.370	199.88


FUNGIBLE AREA CALCULATION OF 4TH FLOOR

NO.	AREA	FUNGIBLE AREA
1	4.110	0.150
2	4.110	0.320
3	2.440	0.150
4	1.500	0.150
TOTAL	12.160	0.770

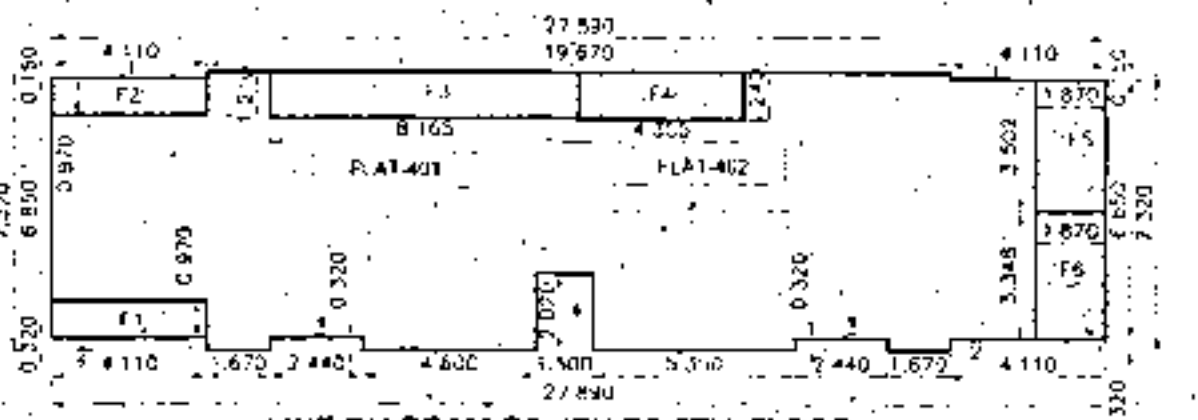

LINE DIAGRAM OF 4TH TO 6TH FLOOR

SCALE: 1:200

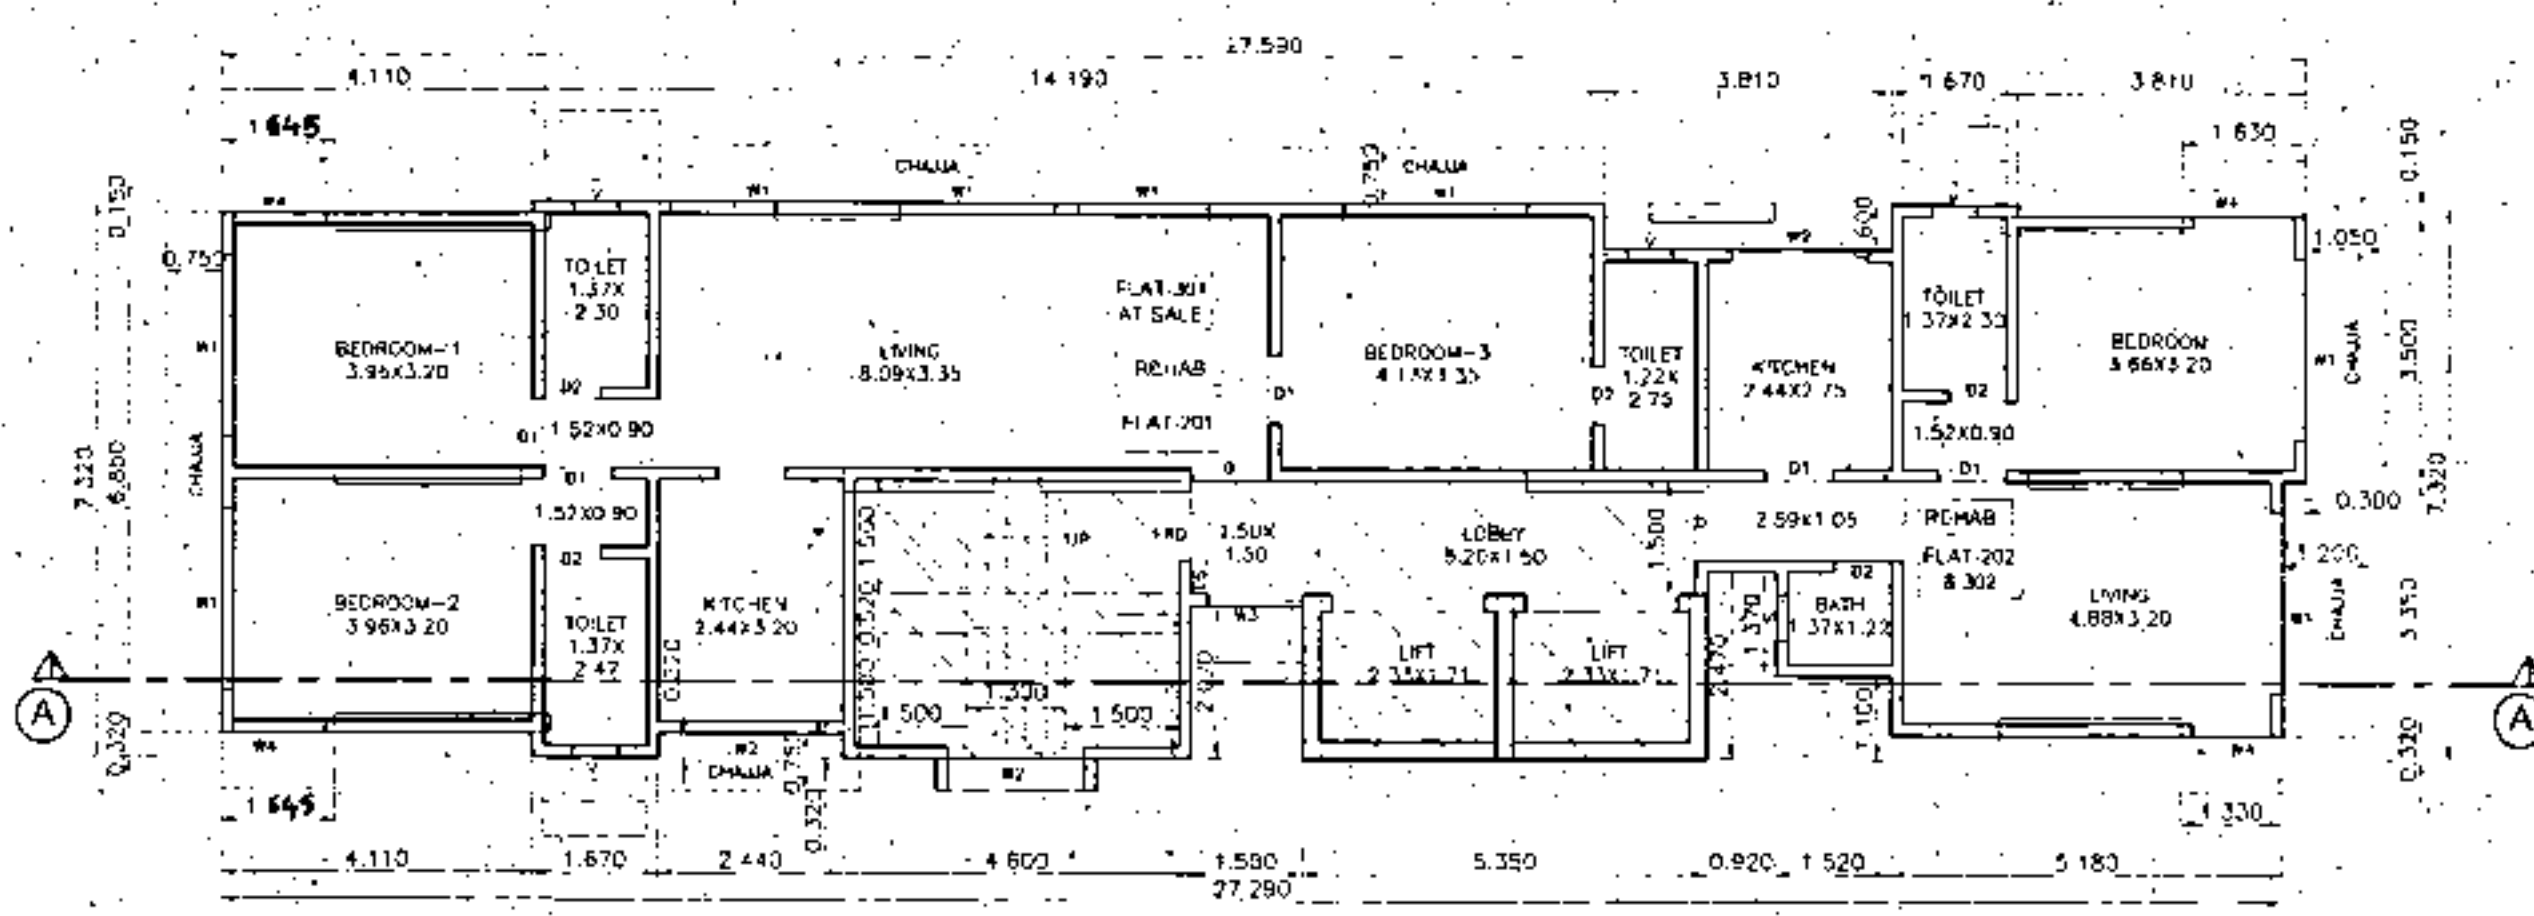

2ND TO 3RD FLOOR PLAN

SCALE: 1:100

LINE DIAGRAM OF 2ND TO 3RD FLOOR

SCALE: 1:200

BLOCK AREA CALCULATION OF 2ND TO 3RD FLOOR

AREA IN BLOCK	27.890	7.370	204.15
LESS DEDUCTIONS			
1	4.110	0.150	0.62
2	16.310	0.320	2.63
3	3.910	0.150	0.37
4	0.500	0.150	0.23
5	1.500	0.150	0.23
6	0.900	0.150	0.23
7	1.500	0.150	0.23
8	2.440	0.150	0.37
9	4.110	0.320	2.63
TOTAL AREA OF DEDUCTIONS			15.30
TOTAL BUA	27.890	7.370	188.88

FUNGIBLE AREA CALCULATION OF 2ND FLOOR

NO.	AREA	FUNGIBLE AREA
1	4.110	0.150
2	16.310	0.320
3	3.910	0.150
4	0.500	0.150
5	1.500	0.150
6	0.900	0.150
7	1.500	0.150
8	2.440	0.150
9	4.110	0.320
TOTAL	46.530	2.040

FUNGIBLE AREA CALCULATION OF 3RD FLOOR

NO.	AREA	FUNGIBLE AREA
1	4.110	0.150
2	16.310	0.320
3	3.910	0.150
4	0.500	0.150
5	1.500	0.150
6	0.900	0.150
7	1.500	0.150
8	2.440	0.150
9	4.110	0.320
TOTAL	46.530	2.040

AREA CALCULATION OF STAIRCASE, LIFT (2ND TO 3RD FLOOR)

NO.	AREA	STAIRCASE, LIFT AREA
1	4.420	0.150
2	1.500	0.050
TOTAL AREA		0.200

LINE DIAGRAM OF STAIRCASE, LIFT LOBBY (2ND TO 3RD FLOOR)

SCALE: 1:200

V. S. VAIDYA & ASSOCIATES
 ARCHITECTS, LICENSED SURVEYORS & ENGINEERS
 437 HIND RAJASTHAN BLDG. DADAR (E) MUMBAI 400 014

DEVELOPERS:
 M/s. MAVERICK REALTORS

PROJECT:
 PROPOSED REDEVELOPMENT SCHEME U/S 33(14) OF PROPERTY BEARING CTS NO. 1250/3 OF VILLAGE MULUND, SITUATED AT RATANSEY HILL BHOURAJ ROAD, MULUND (WEST), MUMBAI 400 080.

SOCIETY:
 N & G CO. OP. HOUSING SOC. LTD.

DESCRIPTION:
 PLANS FOR IOA APPROVAL




NO.	DRAWING NO.	SCALE	DRN BY	SHEET NO.	CHECKED
1	SHA/IOA-1	1:100	SWATI	2/4	

DATE: 13/05/2015

Approved subject to the condition mentioned in this office permission Letter No. SRA/150/1501 dated 11-9 MAY 2015
Executive Engineer
Slum Rehabilitation Authority

CONTENTS OF SHEET

11TH TO 15TH & 15TH TO 17TH FLOOR, 14TH FLOOR, 17TH FLOOR, TERRACE FLOOR PLAN, LINE DIAGRAM & AREA CALCULATION OF 11TH TO 15TH & 15TH TO 17TH FLOOR, 14TH FLOOR, 17TH FLOOR, LINE DIAGRAM & AREA CALCULATION OF STAIRCASE, LIFT, FUNGIBLE AREA, STAIRCASE AREA, REFUGE AREA CALCULATION, PTC AREA CALCULATION

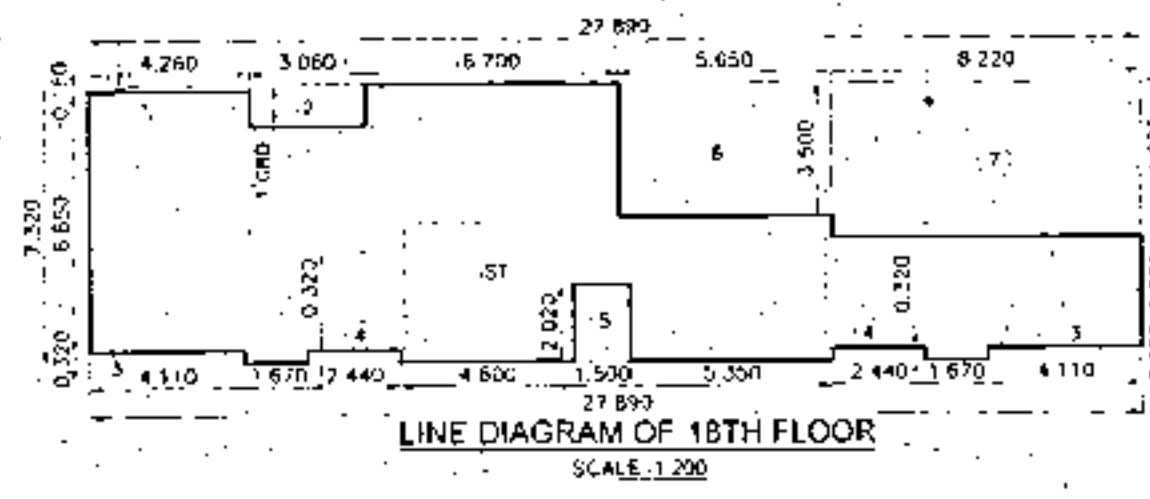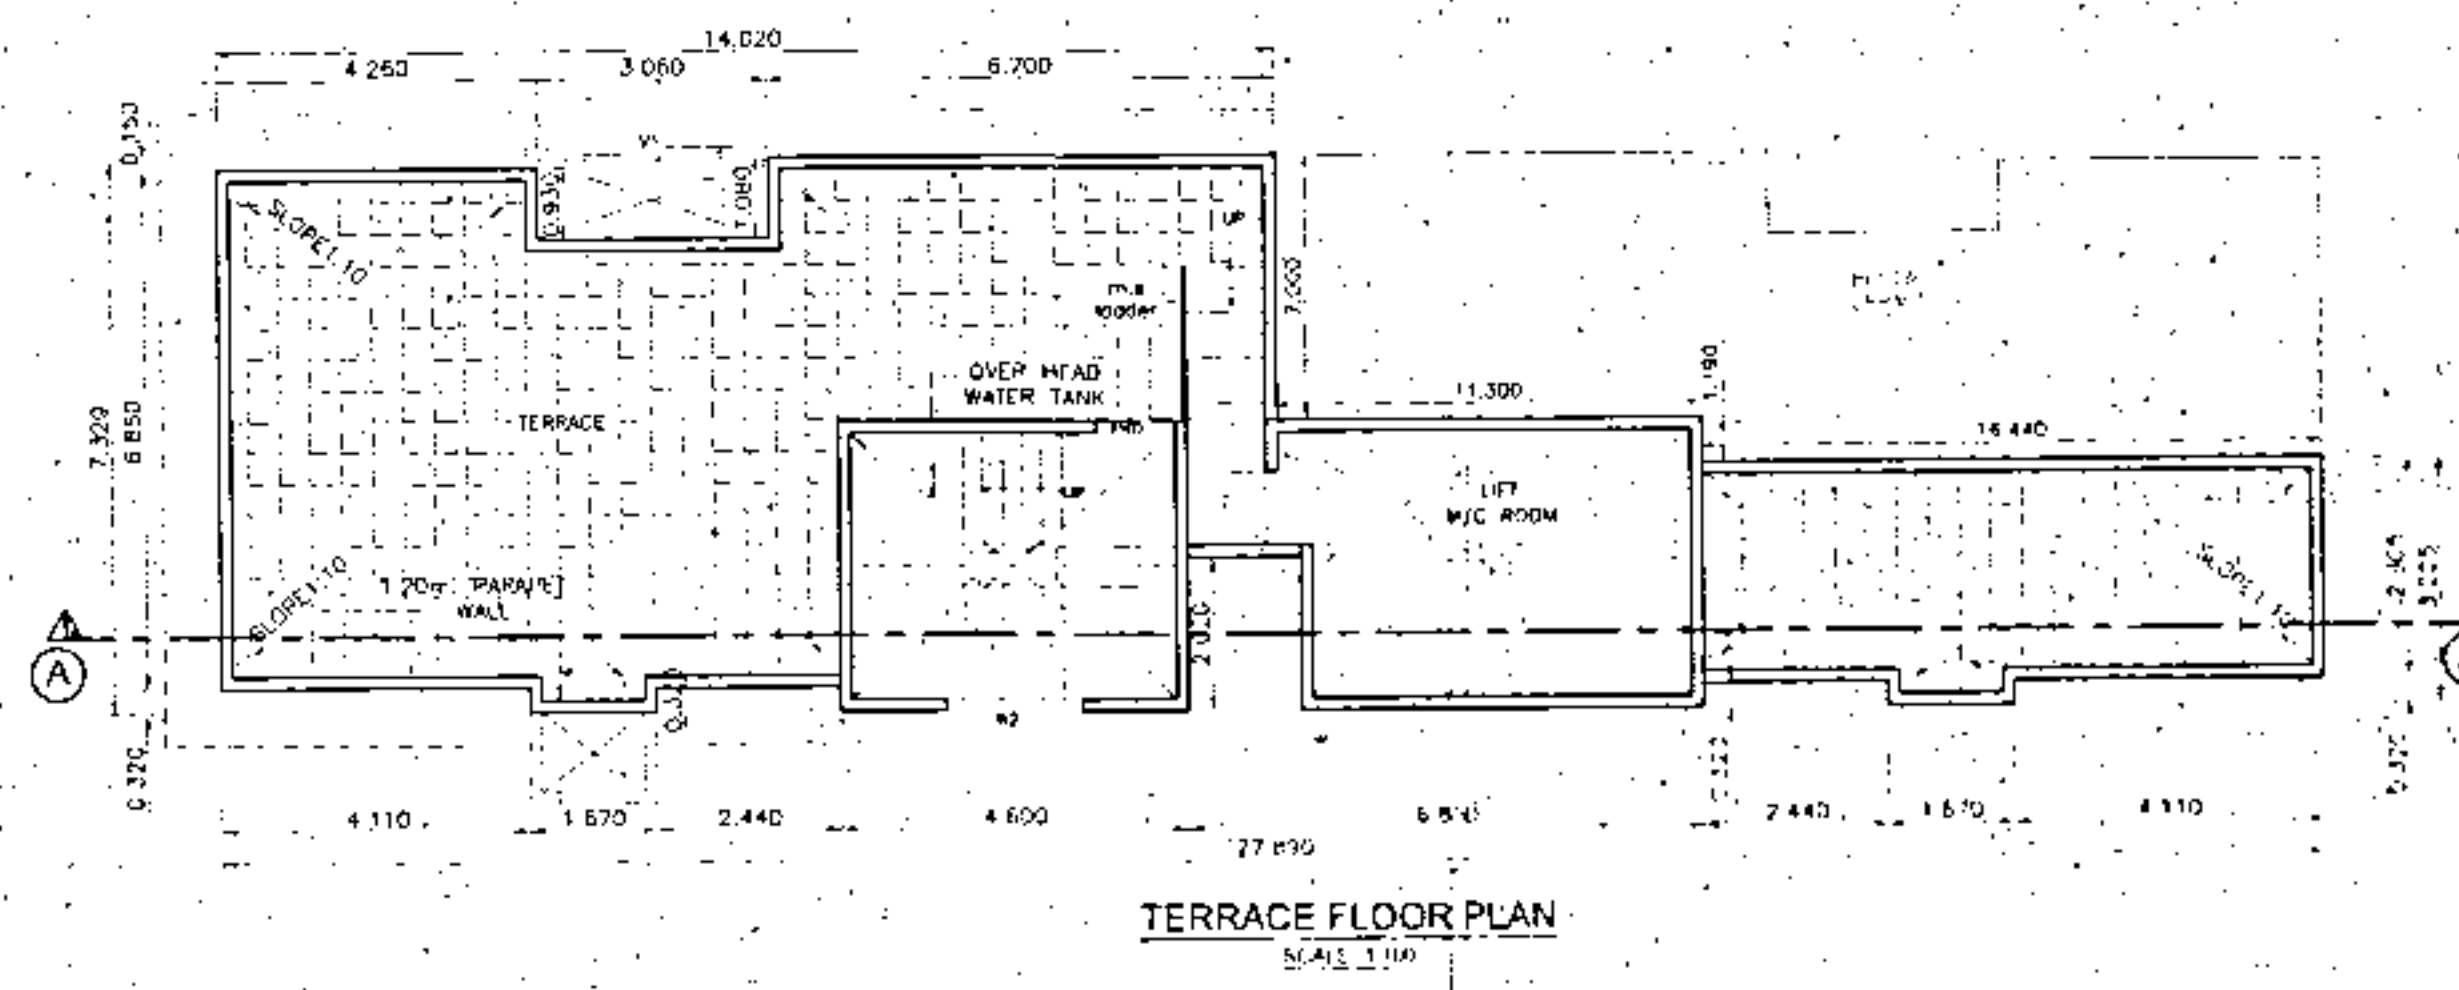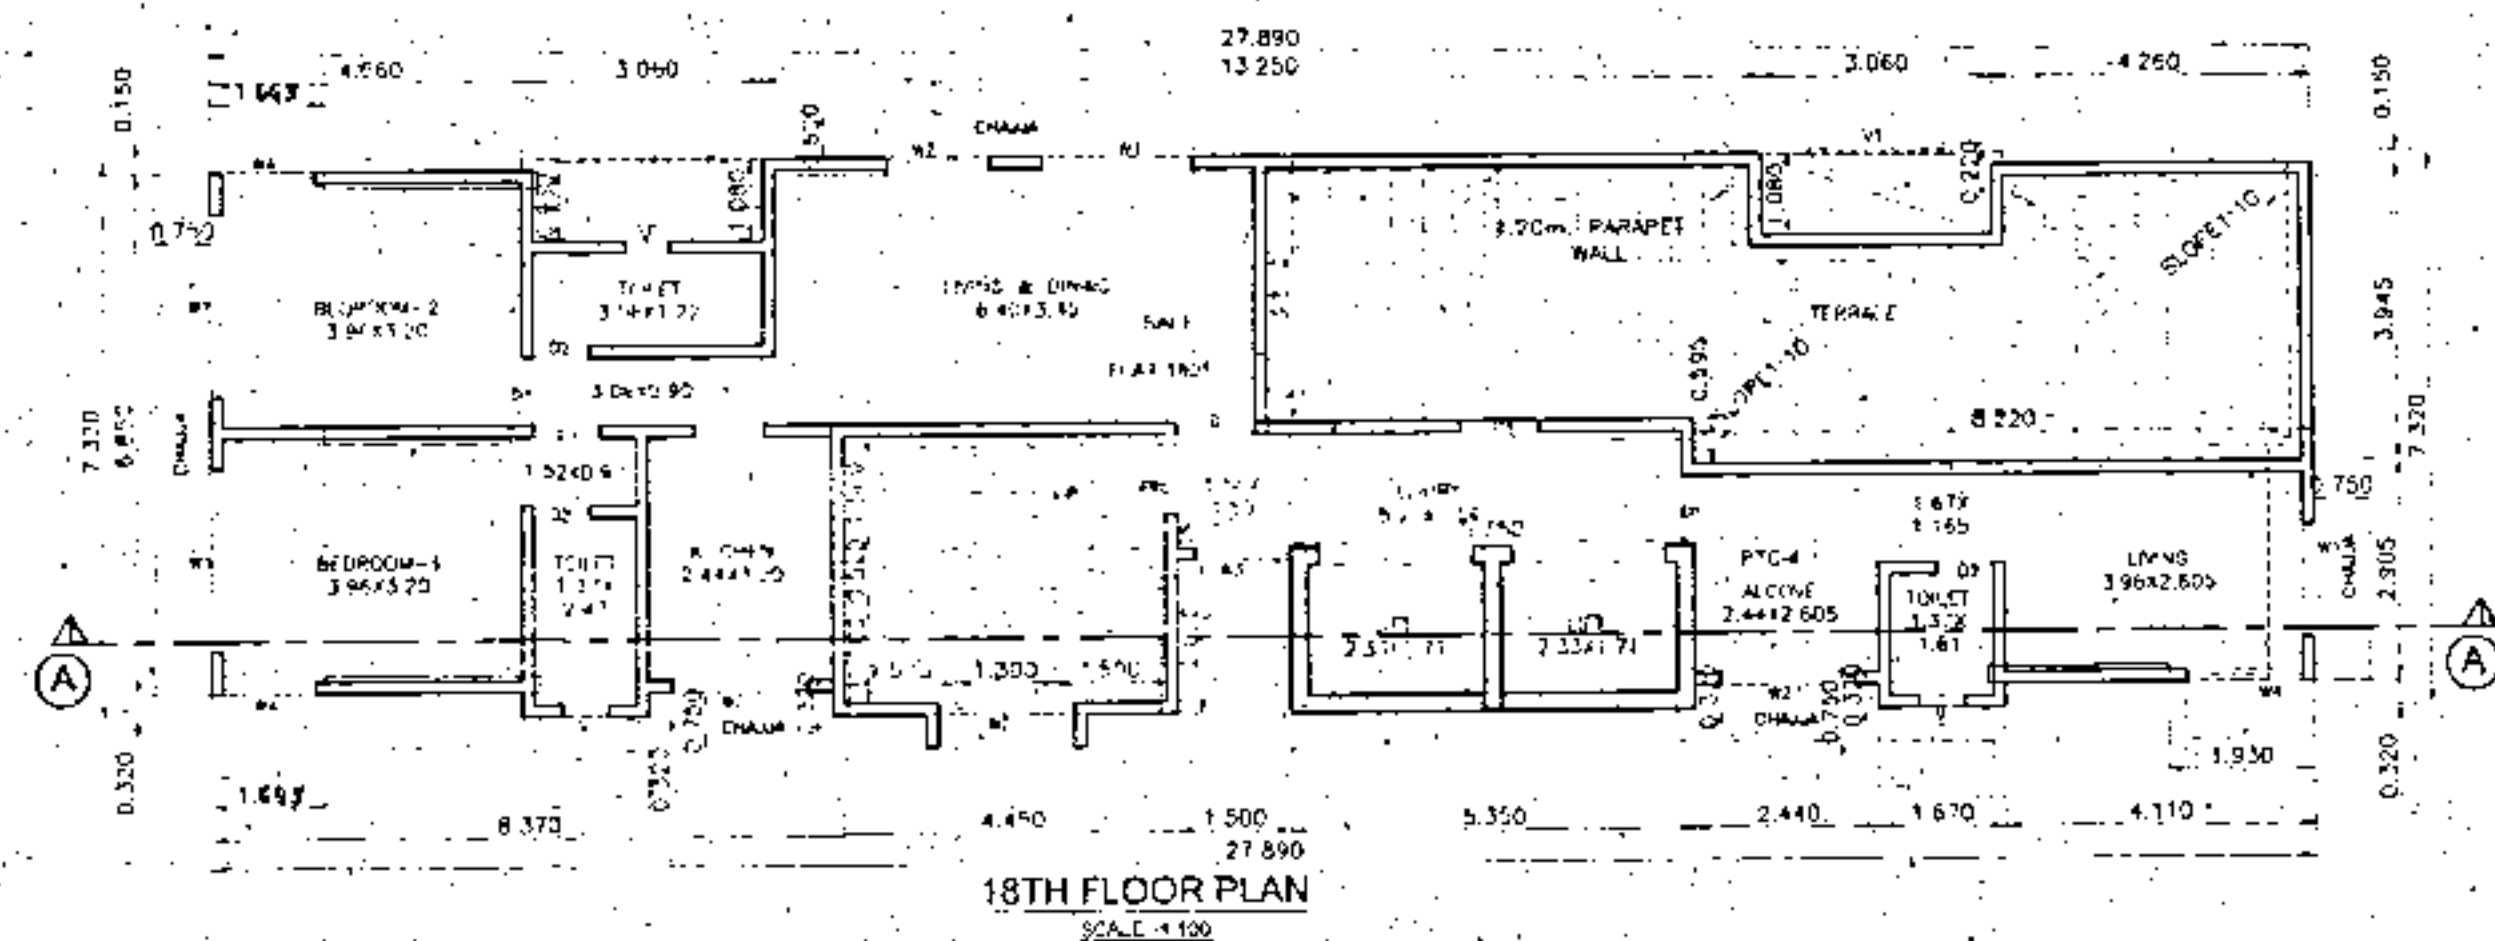

AREA CALCULATION OF PTC AREA 18TH FLOOR

1	2	
1	2	

LINE DIAGRAM OF PTC AREA (18TH FLOOR)
SCALE: 1:200

AREA CALCULATION OF STAIRCASE, LIFT (18TH FLOOR)

ST	1	2	
ST	1	2	

LINE DIAGRAM OF STAIRCASE, LIFT LOBBY (18TH FLOOR)
SCALE: 1:200


BLOCK AREA CALCULATION OF 18TH FLOOR

AREA IN BLOCK	27.890	7.520	204.15
1	0.140	0.140	0.140
2	0.140	0.140	0.140
FUNGIBLE AREA CALCULATION OF 18TH FLOOR

1	2	
1	2	

LINE DIAGRAM OF 18TH FLOOR
SCALE: 1:200

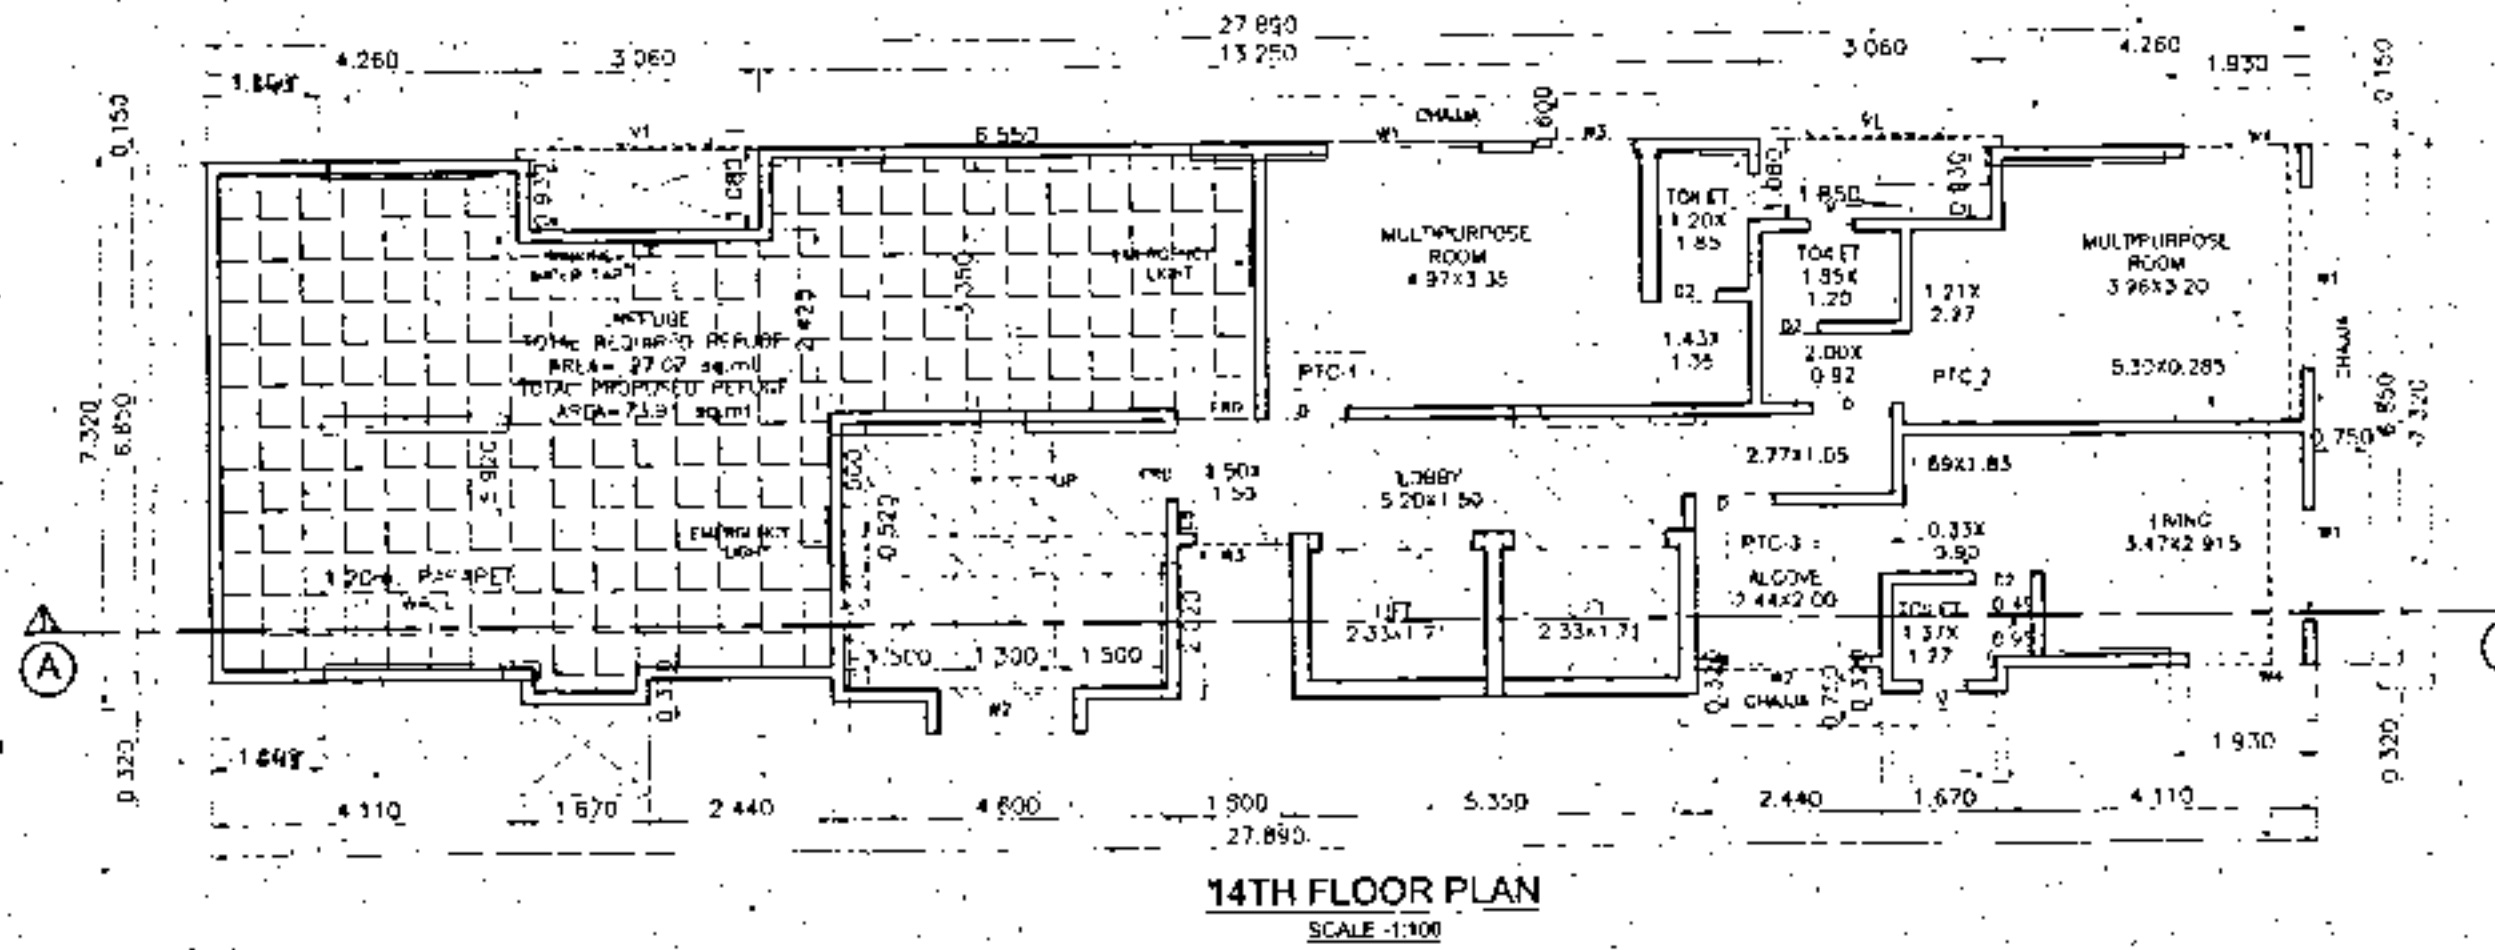

SCA 14 - 17100

DETAIL OF TENANTS OF EXISTING OCCUPANTS					PROPOSED BUA OF T/s FOR EXISTING OCCUPANTS										TOTAL FUNGIBLE BUA PER FLOOR	
SR NO	Name of Occupant	Existing flat no	EXISTING FLOOR	EXISTING BUA AS PER INSPECTION EXTRACT	Permissible Fungible BUA	PROPOSED FLOOR	PROPOSED FLAT NO	GROSS BUA	NET BUA	FUNGIBLE AREA	FUNGIBLE BUA (WITHOUT PREMIUM)	FUNGIBLE BUA (WITH PREMIUM)	FUNGIBLE BUA (WITHOUT PREMIUM)	FUNGIBLE BUA (WITH PREMIUM)		
		A	B	C	D = Cx35/100	E	F	G=H+I	H	J	J=D	K=I J	L	M		
1	SMT POORNIMA Y. PALAN	1	GR FL	35.172	12.31	1ST FL	101	65.25	47.05	18.20	12.31	5.89	12.31	5.89		
2	BALWADI WELFARE CENTER, SOC. OFF					1ST FL	102	0.00	0.00	0.00	0.00	0.00				
3	SHRI MAHESH H. DANO	2	GR FL	68.852	24.09	2ND FL	201	98.59	74.44	24.15	24.09	0.06	41.79	6.47		
4	SHRI PRABHUDAS GORDHANDAS DOSHI	8	1ST FL	50.58	17.70	2ND FL	202	49.64	25.53	24.11	17.70	6.41				
5	SMT RUPAL N. DOSHI	6	1ST FL	51.95	18.19	3RD FL	301	98.59	80.40	18.19	18.19	0.05	36.38	0.04		
6	SMT RAJAM SUBRAMANI	15	3RD FL	51.96	18.19	3RD FL	302	49.64	31.41	18.23	18.19	0.04				
7	SMT JAYA D'DHAROD	5	1ST FL	50.58	17.70	4TH FL	401	78.85	60.58	18.27	17.70	0.57	35.89	0.59		
8	SHRI SANJAY D. GHAIAS	3	GR FL	51.96	18.19	4TH FL	402	78.85	60.64	18.21	18.19	0.02				
9	SHRI V. NARAYANAN	14	3RD FL	51.96	18.19	5TH FL	501	78.85	60.59	18.26	18.19	0.07	36.38	0.10		
10	SMT RAJALAKSHMI SUNDARARAJAN	11	2ND FL	51.96	18.19	5TH FL	502	78.85	60.63	18.22	18.19	0.03				
11	SMT KALAVANTI S. LAKHANI	4	GR FL	50.58	17.70	6TH FL	601	78.85	61.04	17.81	17.70	0.11	35.40	0.61		
12	SMT. T.A. JAYAM	16	3RD FL	50.58	17.70	6TH FL	602	78.85	60.65	18.20	17.70	0.50				
13	REFUGEE					7TH FL	701	0.00	0.00	0.00	0.00	0.00	0.00	0.00		
14	SOCIETY OFFICE, FITNESS CENTER					7TH FL	702	0.00	0.00	0.00	0.00	0.00				
15	SMT CHANDRIKA N SHAH	9	2ND FL	50.58	17.70	8TH FL	801	75.53	57.33	17.20	17.70	0.50	17.70	18.70		
16	SMT KAMALA SARAFKISHKAN	10	2ND FL	51.96	18.19	8TH FL	802	75.53	57.33	17.20	18.19	0.01	36.38	0.02		
17	SHRI RAJESH B. SARAFKISHKAN	7	1ST FL	51.96	18.19	9TH FL	901	75.53	57.33	17.20	18.19	0.01				
18	SMT. HEENA D. GAWARA	13	3RD FL	50.58	17.70	9TH FL	902	75.53	57.33	17.20	17.70	0.50	35.40	1.00		
19	SHRI SHIRISH S. LONKHE	12	2ND FL	50.58	17.70	10TH FL	1001	75.53	57.33	17.20	17.70	0.50				
20						11TH FL	1101	75.53	57.68	17.85	0.00	17.85	0.00	17.85		
21						11TH FL	1102	0.00	0.00	0.00	0.00	0.00				
22						12TH FL	1201	75.53	57.68	17.85	0.00	17.85	0.00	17.85		
23						12TH FL	1202	0.00	0.00	0.00	0.00	0.00				
24						13TH FL	1301	75.53	57.68	17.85	0.00	17.85	0.00	17.85		
25						13TH FL	1302	0.00	0.00	0.00	0.00	0.00				
26						14TH FL	1401	0.00	0.00	0.00	0.00	0.00				
27						14TH FL	1402	0.00	0.00	0.00	0.00	0.00				
28						15TH FL	1501	75.53	57.68	17.85	0.00	17.85	0.00	17.85		
29						15TH FL	1502	0.00	0.00	0.00	0.00	0.00				
30						16TH FL	1601	75.53	57.68	17.85	0.00	17.85	0.00	17.85		
31						16TH FL	1602	0.00	0.00	0.00	0.00	0.00				
32						17TH FL	1701	75.53	60.31	15.22	0.00	15.22	0.00	15.22		
33						17TH FL	1702	0.00	0.00	0.00	0.00	0.00				
34						18TH FL	1801	75.53	0.00	0.00	0.00	75.53	0.00	75.53		
35						18TH FL	1802	0.00	0.00	0.00	0.00	0.00				
36						18TH FL	1802	0.00	0.00	0.00	0.00	0.00				
TOTAL AREA				821.78	287.63			1816.97	1315.65	501.32	287.63	243.69	287.63	213.69		

CARPET AREA CALCULATION OF (11TH TO 17TH FLOOR) (PTC-1)							
	4.970	X	3.350	X	1	=	16.65
	1.430	X	1.350	X	1	=	1.93
TOILET	1.208	X	1.850	X	1	=	2.22
D2	0.750	X	0.150	X	1	=	0.11
TOTAL AREA IN SQ.M						=	20.91

CARPET AREA CALCULATION OF (18TH FLOOR) (PTC-4)							
LIVING	3.990	X	2.605	X	1	=	10.32
	1.670	X	1.185	X	1	=	1.95
KITCHEN	2.440	X	2.605	X	1	=	6.36
TOILET	1.370	X	1.610	X	1	=	2.21
D2	0.750	X	0.150	X	1	=	0.11
TOTAL AREA IN SQ.M						=	20.94

CARPET AREA CALCULATION OF (11TH TO 17TH FLOOR) (PTC-2)							
	3.960	X	3.200	X	1	=	12.67
	1.210	X	2.270	X	1	=	2.75
	3.160	X	0.250	X	1	=	1.74
	1.850	X	0.920	X	1	=	1.14
Sub-T	0.750	X	1.200	X	1	=	2.22
E2	0.750	X	0.150	X	1	=	0.11
TOTAL AREA IN SQ.M							20.63

CARPET AREA CALCULATION OF (11TH TO 17TH FLOOR) (PTC-3)							
LIVING	3.470	X	2.940	X	1	=	10.20
KITCHEN	1.690	X	1.540	X	1	=	3.11
TOILET	2.440	X	2.700	X	1	=	4.96
D2	1.370	X	1.200	X	1	=	1.64
D2	0.750	X	0.150	X	1	=	0.11
TOTAL AREA IN SQ.M						=	20.02

CARPET AREA CALCULATION OF (1st FLOOR) (FLAT NO-1)							
LIVING	5.500	X	3.350	X	1	=	18.43
	4.110	X	0.900	X	1	=	3.70
KITCHEN	2.440	X	2.440	X	1	=	5.95
BED-1	3.350	X	3.200	X	1	=	10.72
TOILET	1.370	X	1.850	X	1	=	2.51
BED-2	3.350	X	3.200	X	1	=	10.72
	1.520	X	0.900	X	1	=	1.37
TOILET	1.370	X	1.830	X	1	=	2.51
D1	0.900	X	0.150	X	3	=	0.41
D2	0.750	X	0.150	X	2	=	0.23
TOTAL AREA IN SQ.M							36.55

CARPET AREA CALCULATION OF (2ND TO 3RD FLOOR) (FLAT NO-1)							
LIVING	6.090	X	3.350	X	1	=	27.10
	1.520	X	0.900	X	1	=	1.37
KITCHEN	2.440	X	3.200	X	1	=	7.81
BED-1	3.960	X	3.200	X	1	=	12.67
TOILET	1.370	X	2.300	X	1	=	3.15
BED-2	3.960	X	3.200	X	1	=	12.67
	1.520	X	0.900	X	1	=	1.37
TOILET	1.370	X	2.470	X	1	=	3.38
BED-3	4.110	X	3.350	X	1	=	13.84
TOILET	1.220	X	2.750	X	1	=	3.35
D1	0.900	X	0.150	X	4	=	0.54
D2	0.750	X	0.150	X	3	=	0.34
TOTAL AREA IN SQ.MT							= 87.53

CARPET AREA CALCULATION OF (4TH TO 6TH FLOOR) (FLAT NO-1)							
LIVING	5.500	X	3.350	X	1	=	18.43
STUDY	2.440	X	3.350	X	1	=	8.17
	1.520	X	0.900	X	1	=	1.37
KITCHEN	2.440	X	3.200	X	1	=	7.81
BED-1	3.960	X	3.200	X	1	=	12.67
TOILET	1.370	X	2.300	X	1	=	3.15
BED-2	3.960	X	3.200	X	1	=	12.67
	1.520	X	0.900	X	1	=	1.37
TOILET	1.370	X	2.470	X	1	=	3.38
D1	0.900	X	0.150	X	4	=	0.54
D2	0.750	X	0.150	X	2	=	0.23
TOTAL AREA IN SQ.MT							68.78

CARPET AREA CALCULATION OF (8TH TO 10TH & 11TH TO 18TH FLOOR) (FLAT NO-1)							
LIVING	6.400	X	3.350	X	1	=	21.44
KITCHEN	3.060	X	0.900	X	1	=	2.75
BED-1	2.440	X	3.200	X	1	=	7.81
TOILET	3.960	X	1.220	X	1	=	3.73
BED-2	3.960	X	3.200	X	1	=	12.67
TOILET	1.520	X	0.900	X	1	=	1.37
D1	1.370	X	2.470	X	1	=	3.38
D2	0.900	X	0.150	X	4	=	0.54
D3	0.750	X	0.150	X	2	=	0.23
TOTAL AREA IN SQ.M							= 68.78

CARPET AREA CALCULATION OF (2ND TO 3RD FLOOR) (FLAT NO-2)							
LIVING	4.880	X	3.200	X	1	=	15.62
	2.590	X	1.050	X	1	=	2.72
KITCHEN	2.440	X	2.750	X	1	=	6.71
BED-1	3.960	X	3.200	X	1	=	12.71
	1.520	X	0.900	X	1	=	1.37
TOILET	1.370	X	2.300	X	1	=	3.15
TOILET	1.370	X	1.220	X	1	=	1.67
D1	0.900	X	0.150	X	2	=	0.27
D2	0.750	X	0.150	X	2	=	0.23
TOTAL AREA IN SQ.MT							= 45.44

CARPET AREA CALCULATION OF (4TH TO 6TH FLOOR) (FLAT NO-2)							
LIVING	5.500	X	3.350	X	1	=	18.43
STUDY	2.440	X	3.350	X	1	=	8.17
	1.570	X	0.900	X	1	=	1.37
KITCHEN	2.440	X	3.200	X	1	=	7.81
BED-1	3.960	X	3.200	X	1	=	12.67
TOILET	1.370	X	2.300	X	1	=	3.15
BED-2	3.960	X	3.200	X	1	=	12.67
	1.520	X	0.900	X	1	=	1.37
TOILET	1.370	X	2.470	X	1	=	3.38
D1	0.900	X	0.150	X	4	=	0.54
D2	0.750	X	0.150	X	2	=	0.23
TOTAL AREA IN SQ.MT						=	69.77