

STAMP OF APPROVAL


TERRACE FLOOR PLAN
SECTION & ELEVATION

Sanctioned No. B.P./Borhadewadoli/96/2023
Subject to conditions mentioned in the
Office Order No.
aven dated 26/12/2023
Pimpri
Date: 26/12/2023






O. C. Signed by
Ward Officer

Ward Officer
C : Ward
PCMC, Chinchwad, Pune-411 033.

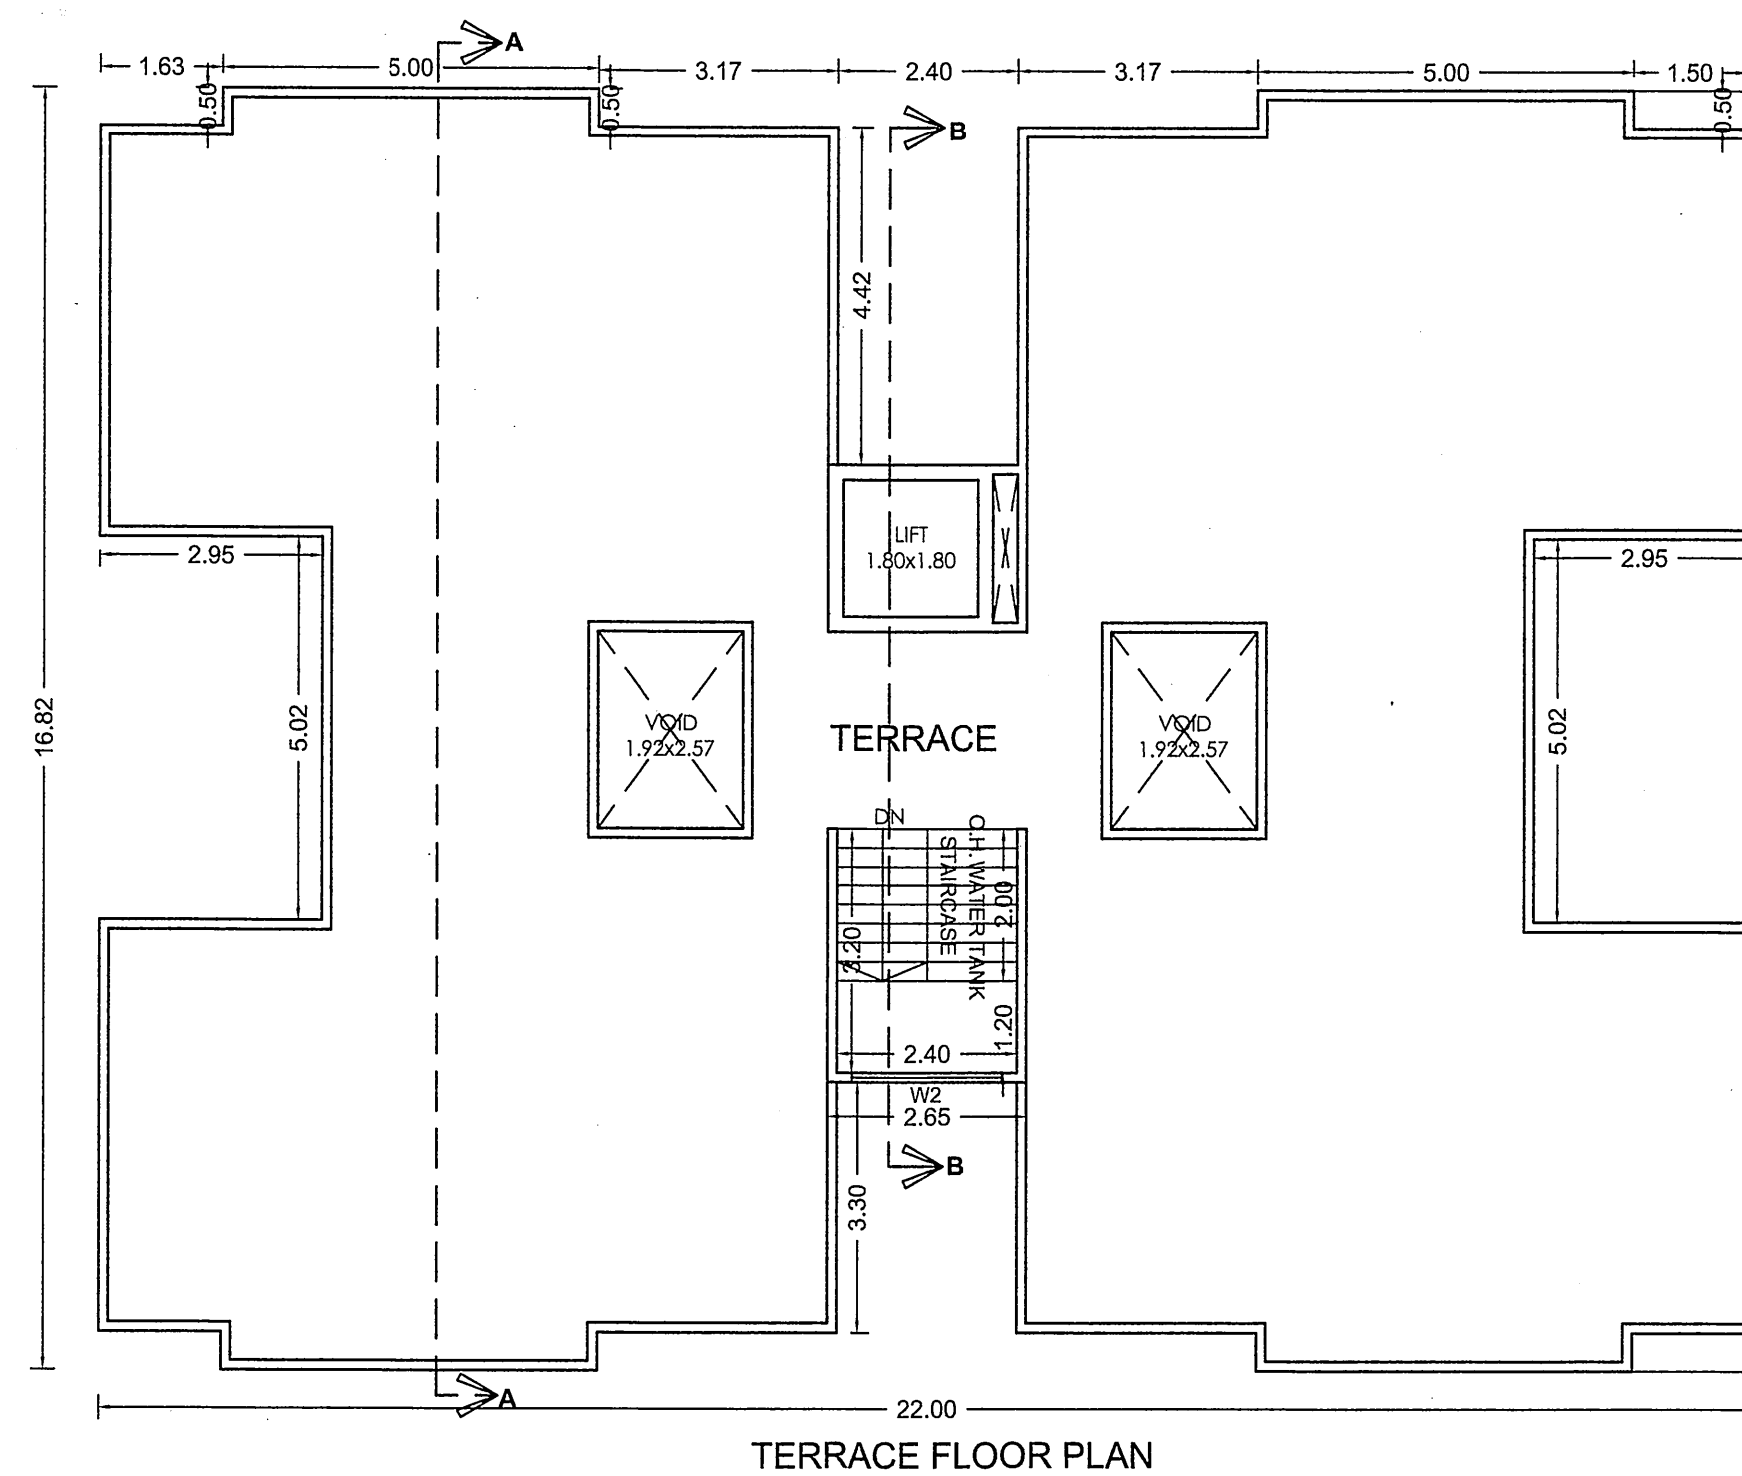

अट क्र. ५३ :- विसतनाच्या ठिकाणी भुळ प्रतिबंधक उपाययोजना मनपाचे वेळोवेळी दिलेल्या निर्देशाप्रमाणे करणे विसतकावर बंधनकारक राहील.

अट क्र. ५५ :- प्रकल्पाचे / इमारतीचे प्रवेश द्वाराजवळ, रस्त्याचे बाजुन ०.५० मी. अंतरावर सी.सी.टी.व्ही. याप्रमाणे बसविणे विसतकास बंधनकारक राहील.

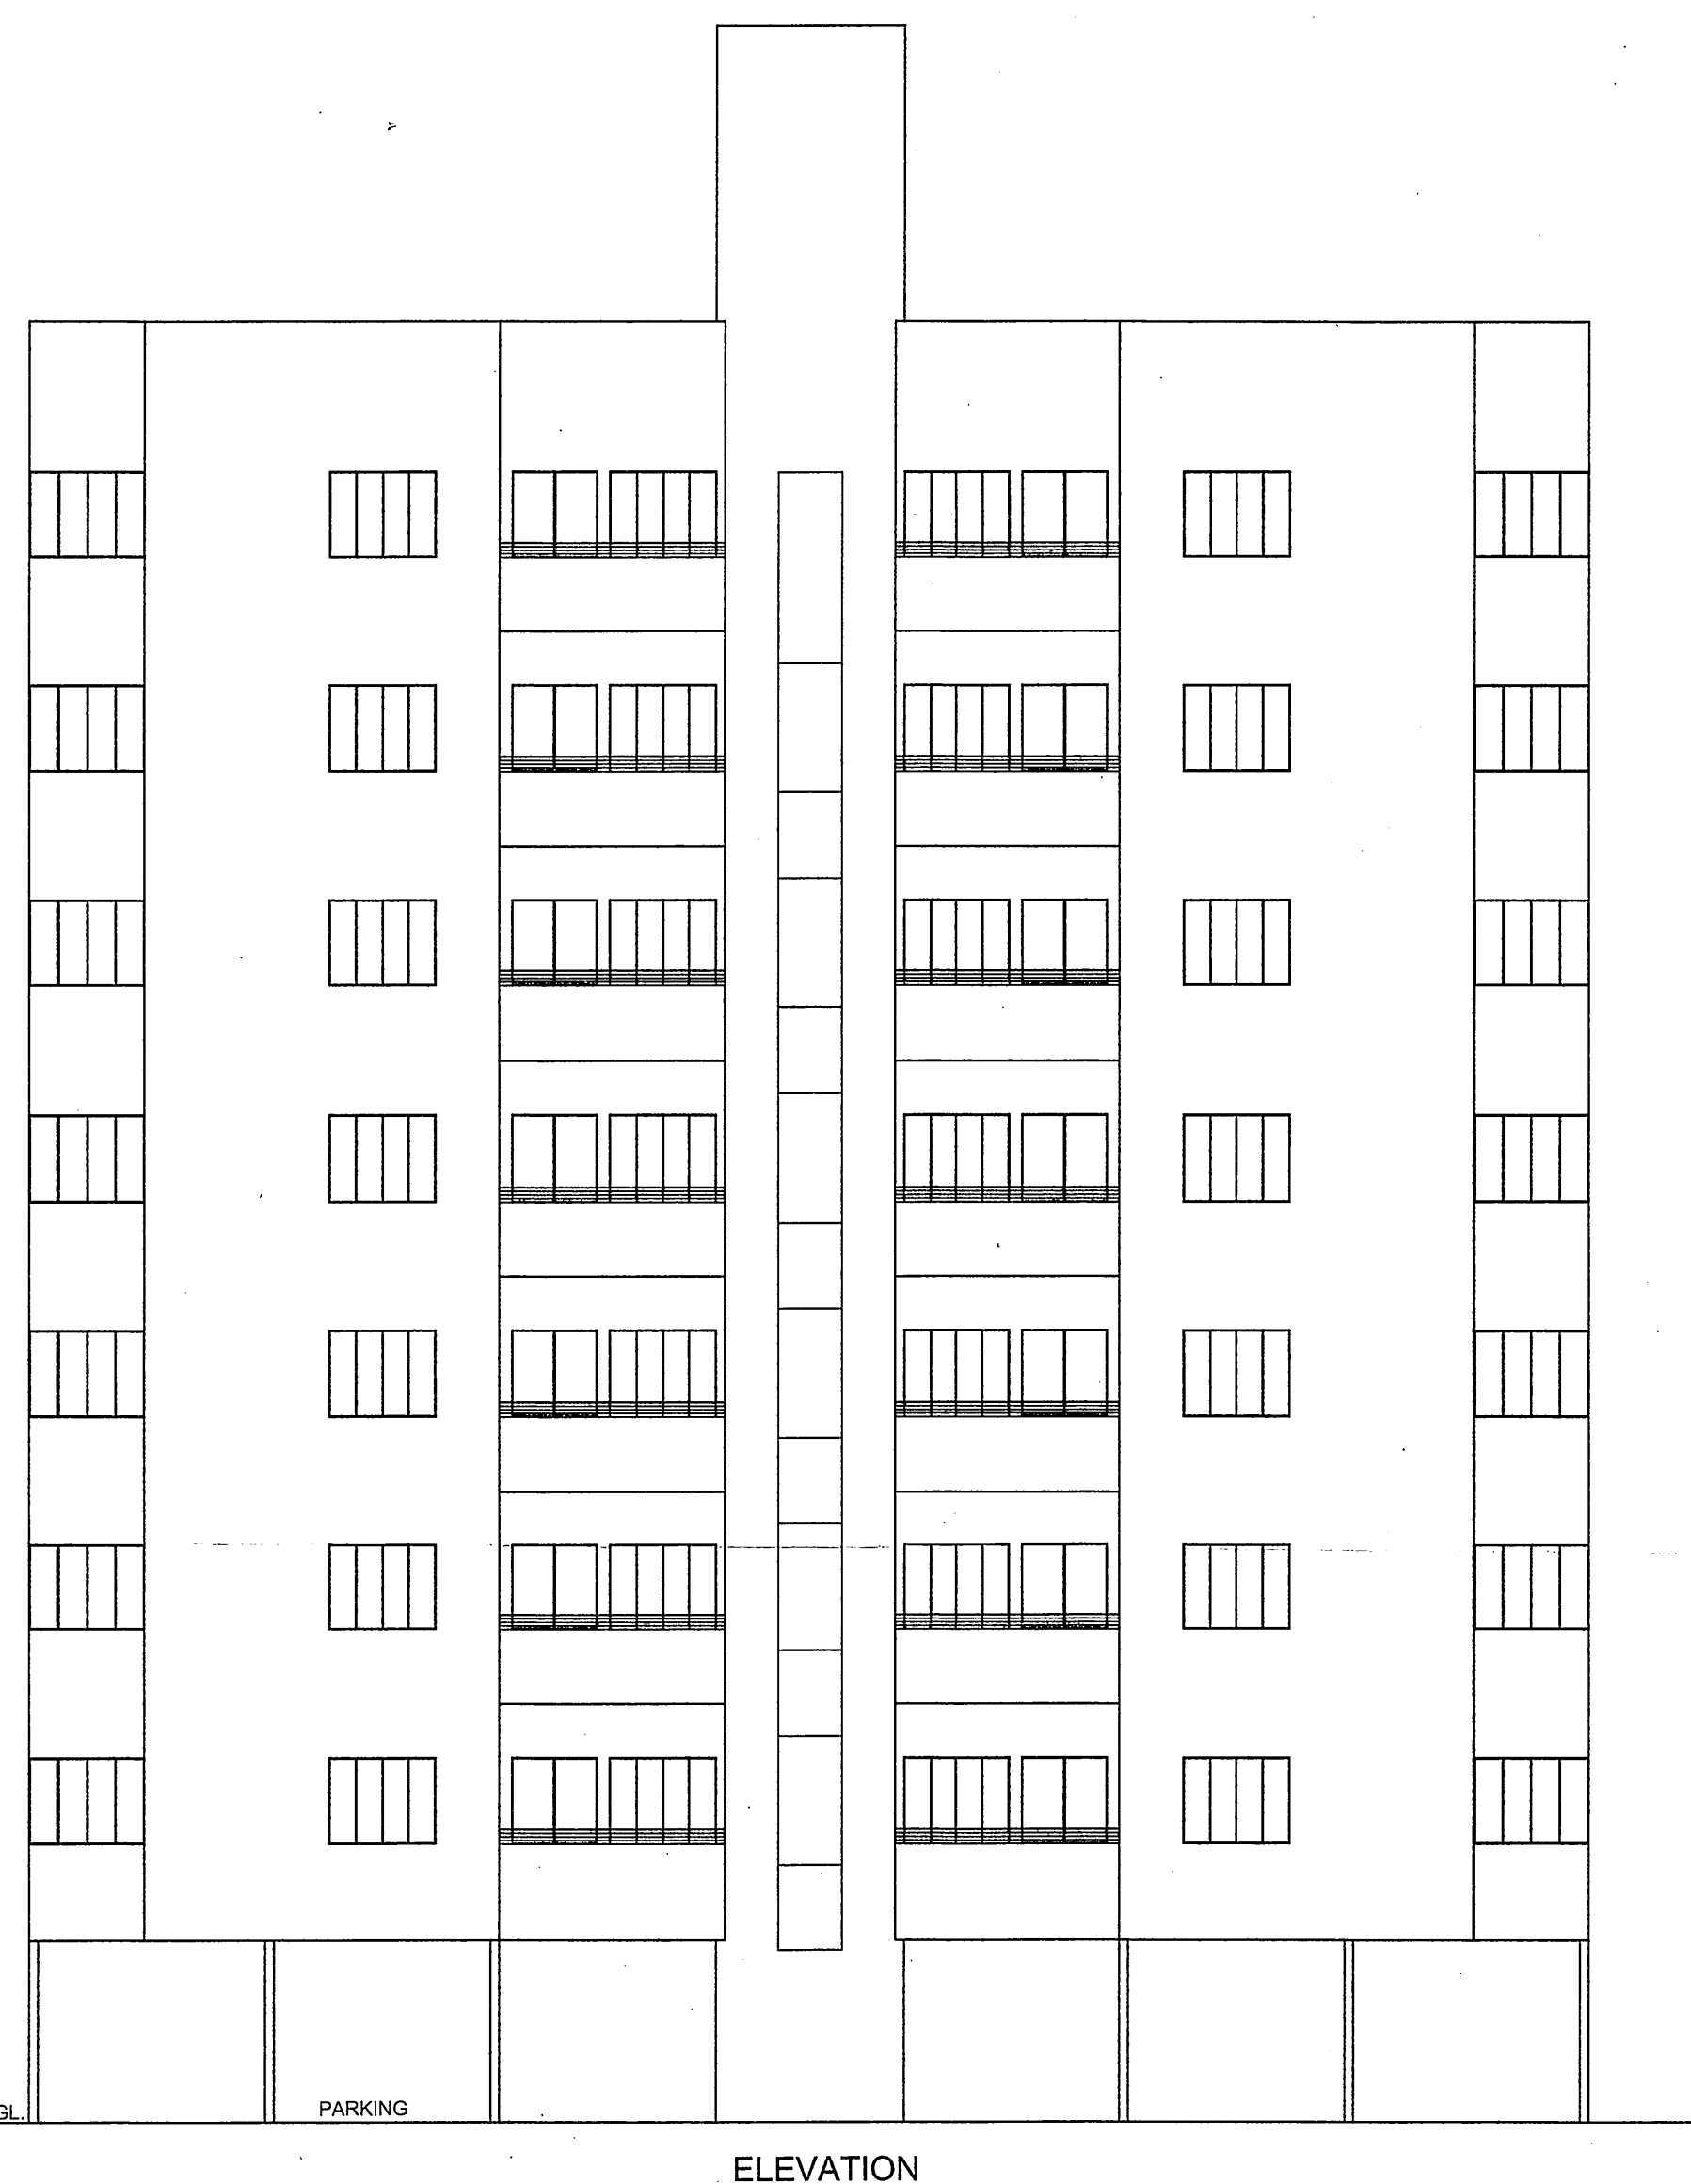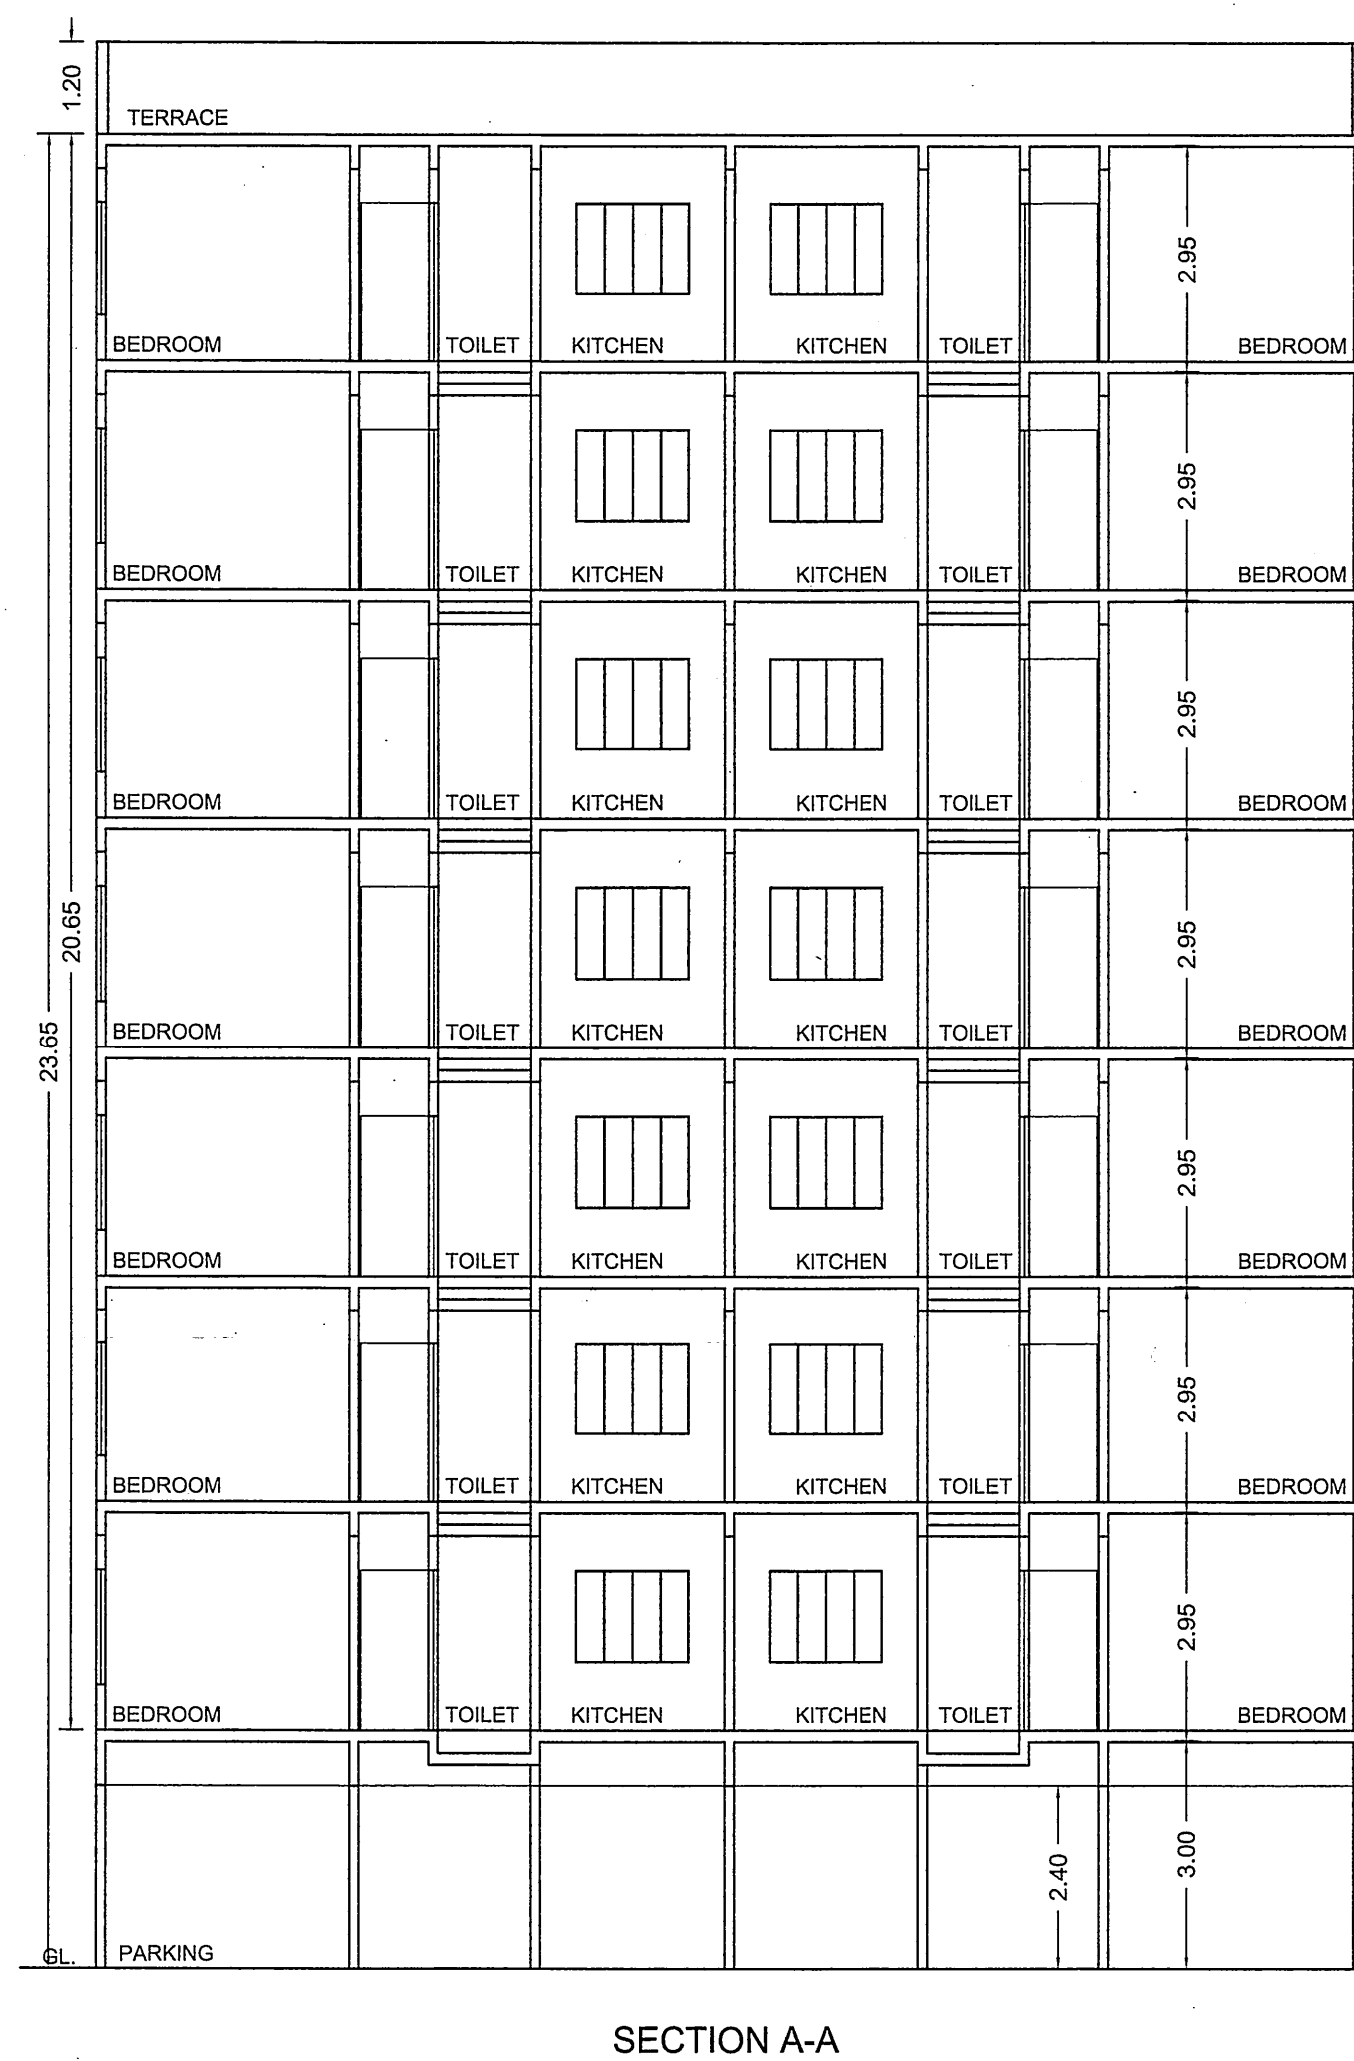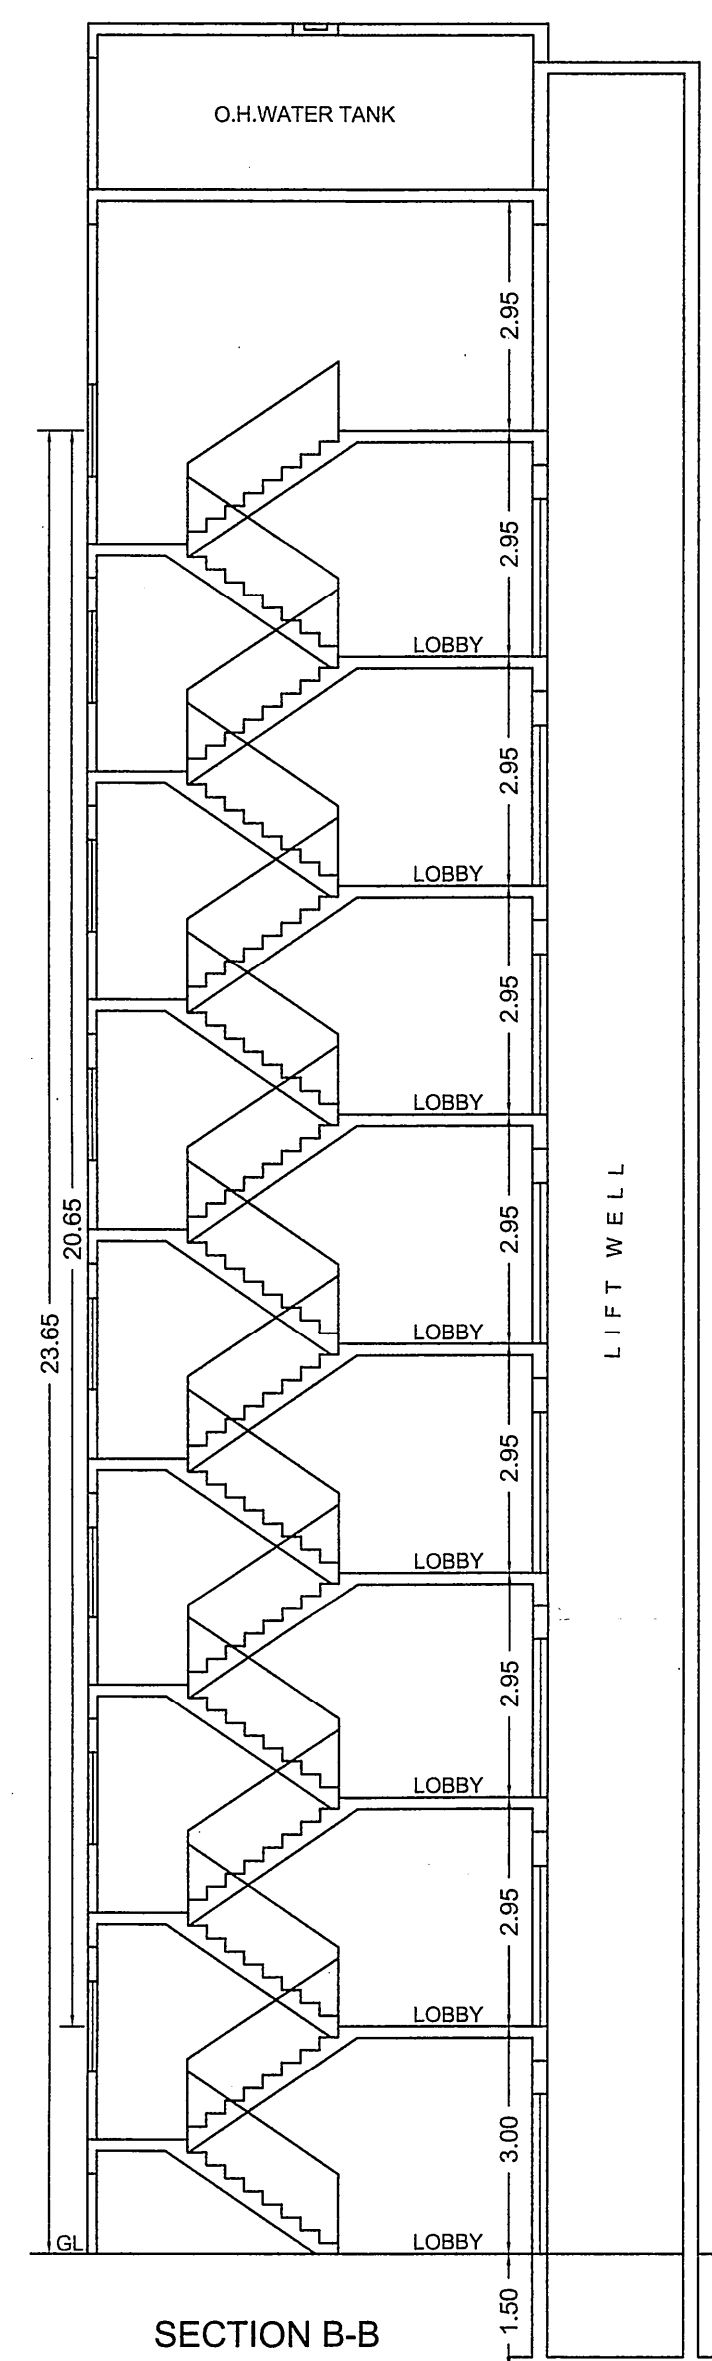

MANIK BUCHADE ARCHITECT

KIMAYA HOUSE
Near 19 Grand West Society,
Birla Hospital Road,
Dange chowk, Thergaon, Pune-411033

Web.site : www.kimayagroup.com
E.mail: info@mbarchitects.co.in
Ph.9552502704, 8087518777

Ar. Manik Buchade

PROPOSED RESIDENTIAL BUILDING ON GAT.NO. 37 (P) & 38 (P)
AT - BORHADEWADI, CTS NO. 848(P) & 885 (P), AT - MOSHI.
PLOT NO. 6.

Owner (s) name and signature :-
M/s SRI KALPATRU REALTY PVT.LTD.

Signature

Date	North	Scale	Drawn by	Checked by	Registration No. of Architect/License no. of Licensed Engineer / Supervisor
13.6.2023	N	1:100	SMITA	Ar. PRIYA	Lic.No.CA/03/32518