



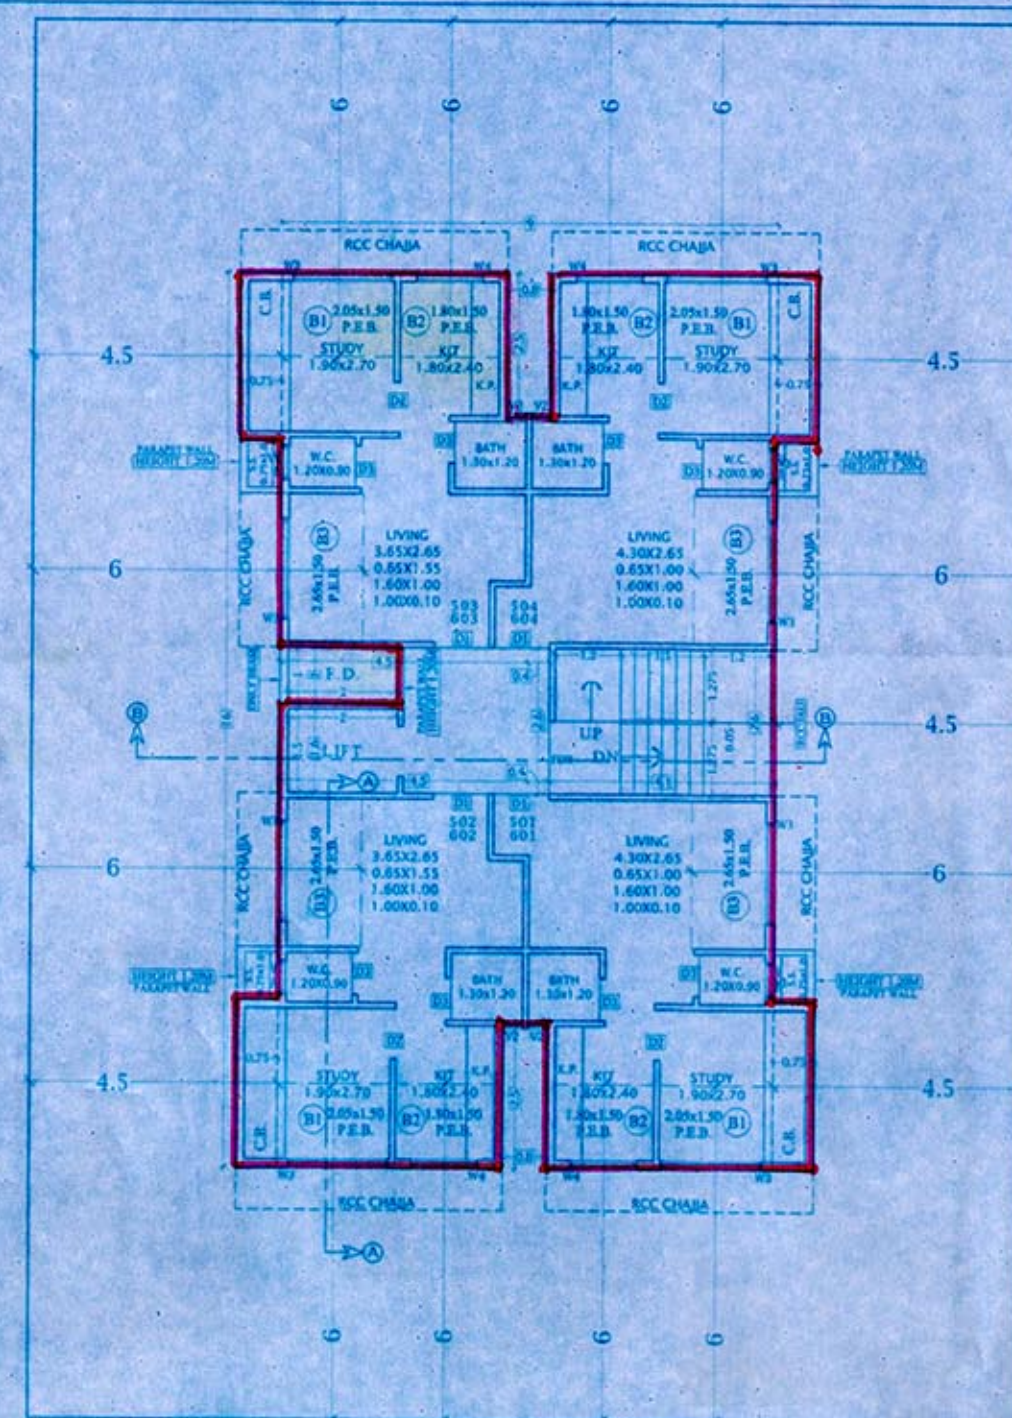


5TH TO 6TH FLOOR PLAN

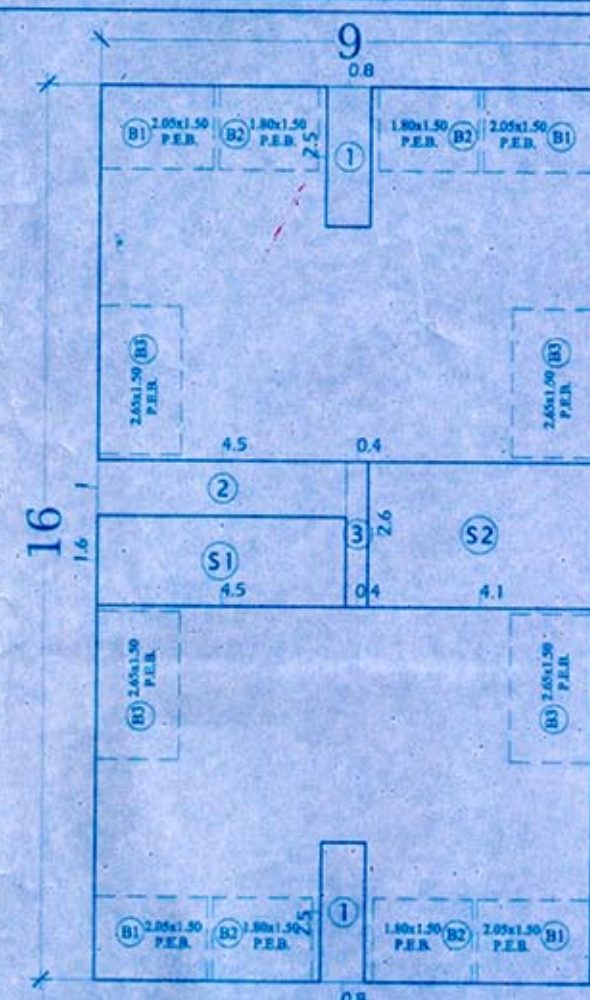


AREA DIAGRAM OF 5TH & 6TH FLOOR

5TH & 6TH FLOOR AREA CALCULATION			
AREA OF BLOCK		STAIR CASE AREA	
S1	9.000 x 16.000 x 1 = 144.000 M ²	S1	4.500 x 1.600 x 1 = 7.200 M ²
S2	4.100 x 2.600 x 1 = 10.660 M ²	S2	4.100 x 2.600 x 1 = 10.660 M ²
DEDUCTIONS		TOTAL AREA	
1	0.800 x 2.500 x 2 = 4.000 M ²	17.860 M ²	
2	4.500 x 1.000 x 1 = 4.500 M ²	GROSS AREA	
3	0.400 x 2.600 x 1 = 1.040 M ²	144.000 - 9.540 = 134.460 M ²	
TOTAL DEDUCTION		15% PERMISSIBLE BALCONY	
9.940 M ²		134.460 x 15 / 115 = 17.538 M ²	
BALCONY DEDUCTIONS		BUILT UP AREA FOR FSI	
B1	2.050 x 1.500 x 4 = 12.300 M ²	134.460 - 17.860 - 17.538 = 99.062 M ²	
B2	1.800 x 1.500 x 4 = 10.800 M ²	BUILT UP AREA - 99.062 M ²	
B3	2.650 x 1.500 x 4 = 15.900 M ²		
TOTAL BALCONY			
39.000 M ²			


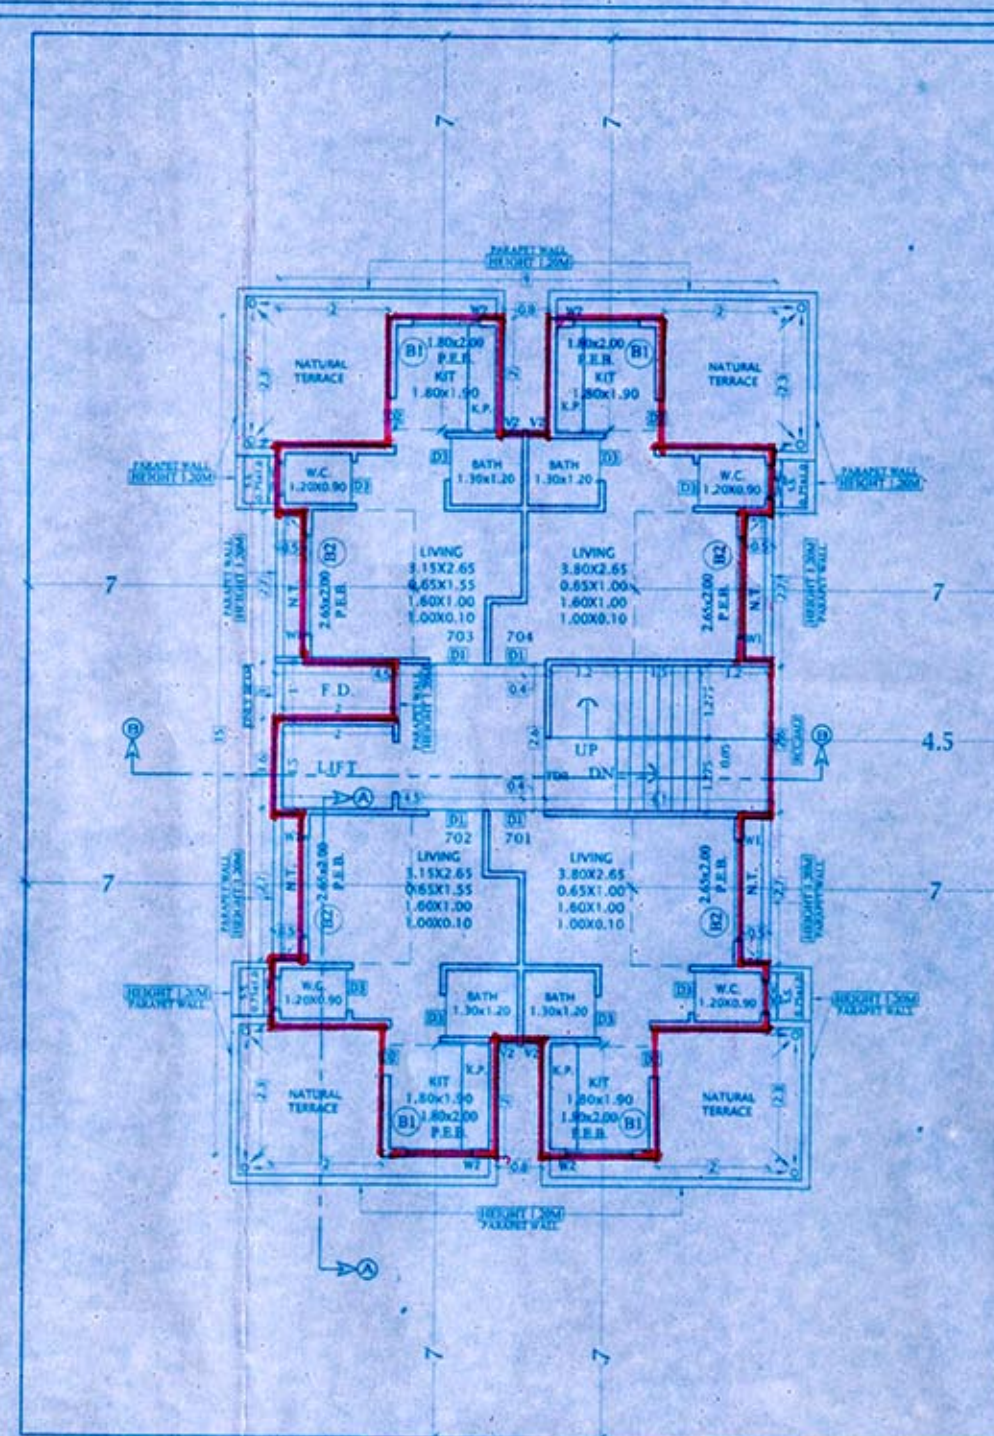


7TH FLOOR PLAN

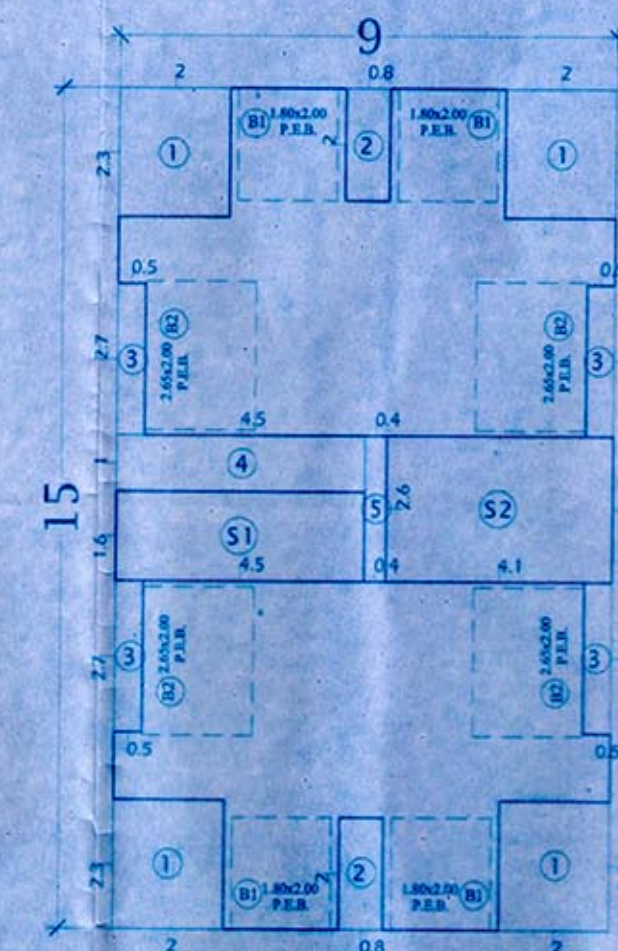

AREA DIAGRAM OF 7TH FLOOR

7TH FLOOR AREA CALCULATION			
AREA OF BLOCK		STAIR CASE AREA	
S1	9.000 x 15.000 x 1 = 135.000 M ²	S1	4.500 x 1.600 x 1 = 7.200 M ²
S2	4.100 x 2.600 x 1 = 10.660 M ²	S2	4.100 x 2.600 x 1 = 10.660 M ²
DEDUCTIONS		TOTAL AREA	
1	2.000 x 2.300 x 4 = 18.400 M ²	17.860 M ²	
2	0.800 x 2.000 x 2 = 3.200 M ²	GROSS AREA	
3	0.900 x 2.700 x 4 = 9.720 M ²	135.000 - 32.540 = 102.460 M ²	
4	4.500 x 1.000 x 1 = 4.500 M ²	15% PERMISSIBLE BALCONY	
5	0.400 x 2.600 x 1 = 1.040 M ²	102.460 x 15 / 115 = 13.364 M ²	
TOTAL DEDUCTION		BUILT UP AREA FOR FSI	
32.540 M ²		102.460 - 17.860 - 13.364 = 71.236 M ²	
BALCONY DEDUCTIONS		BUILT UP AREA - 71.236 M ²	
B1	1.800 x 2.000 x 4 = 14.400 M ²		
B2	2.650 x 2.000 x 4 = 21.200 M ²		
TOTAL BALCONY			
35.600 M ²			

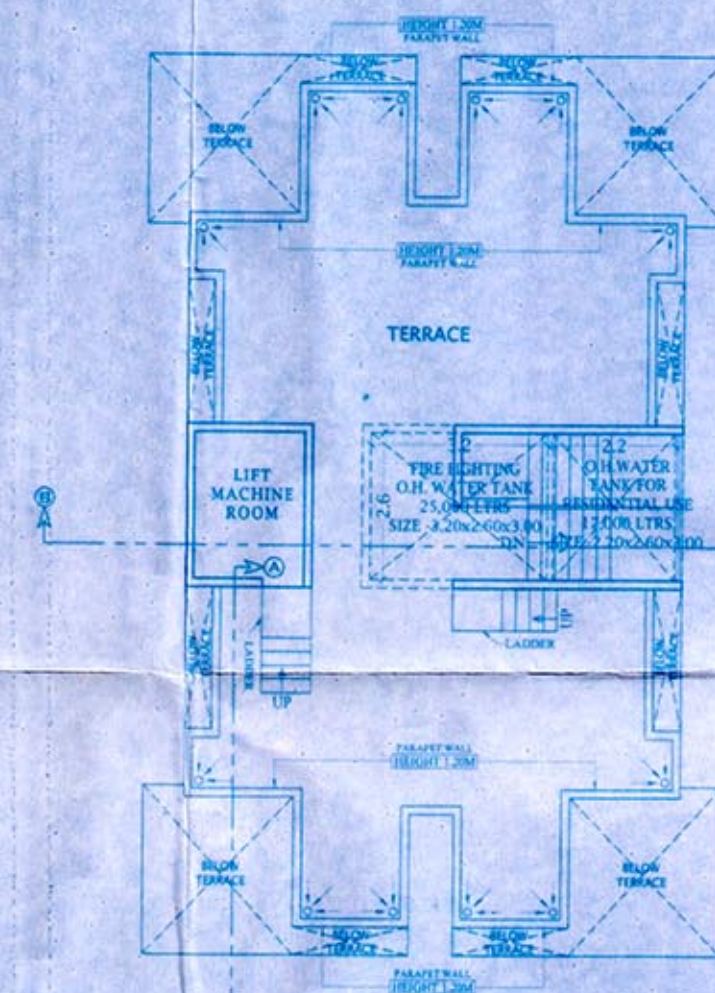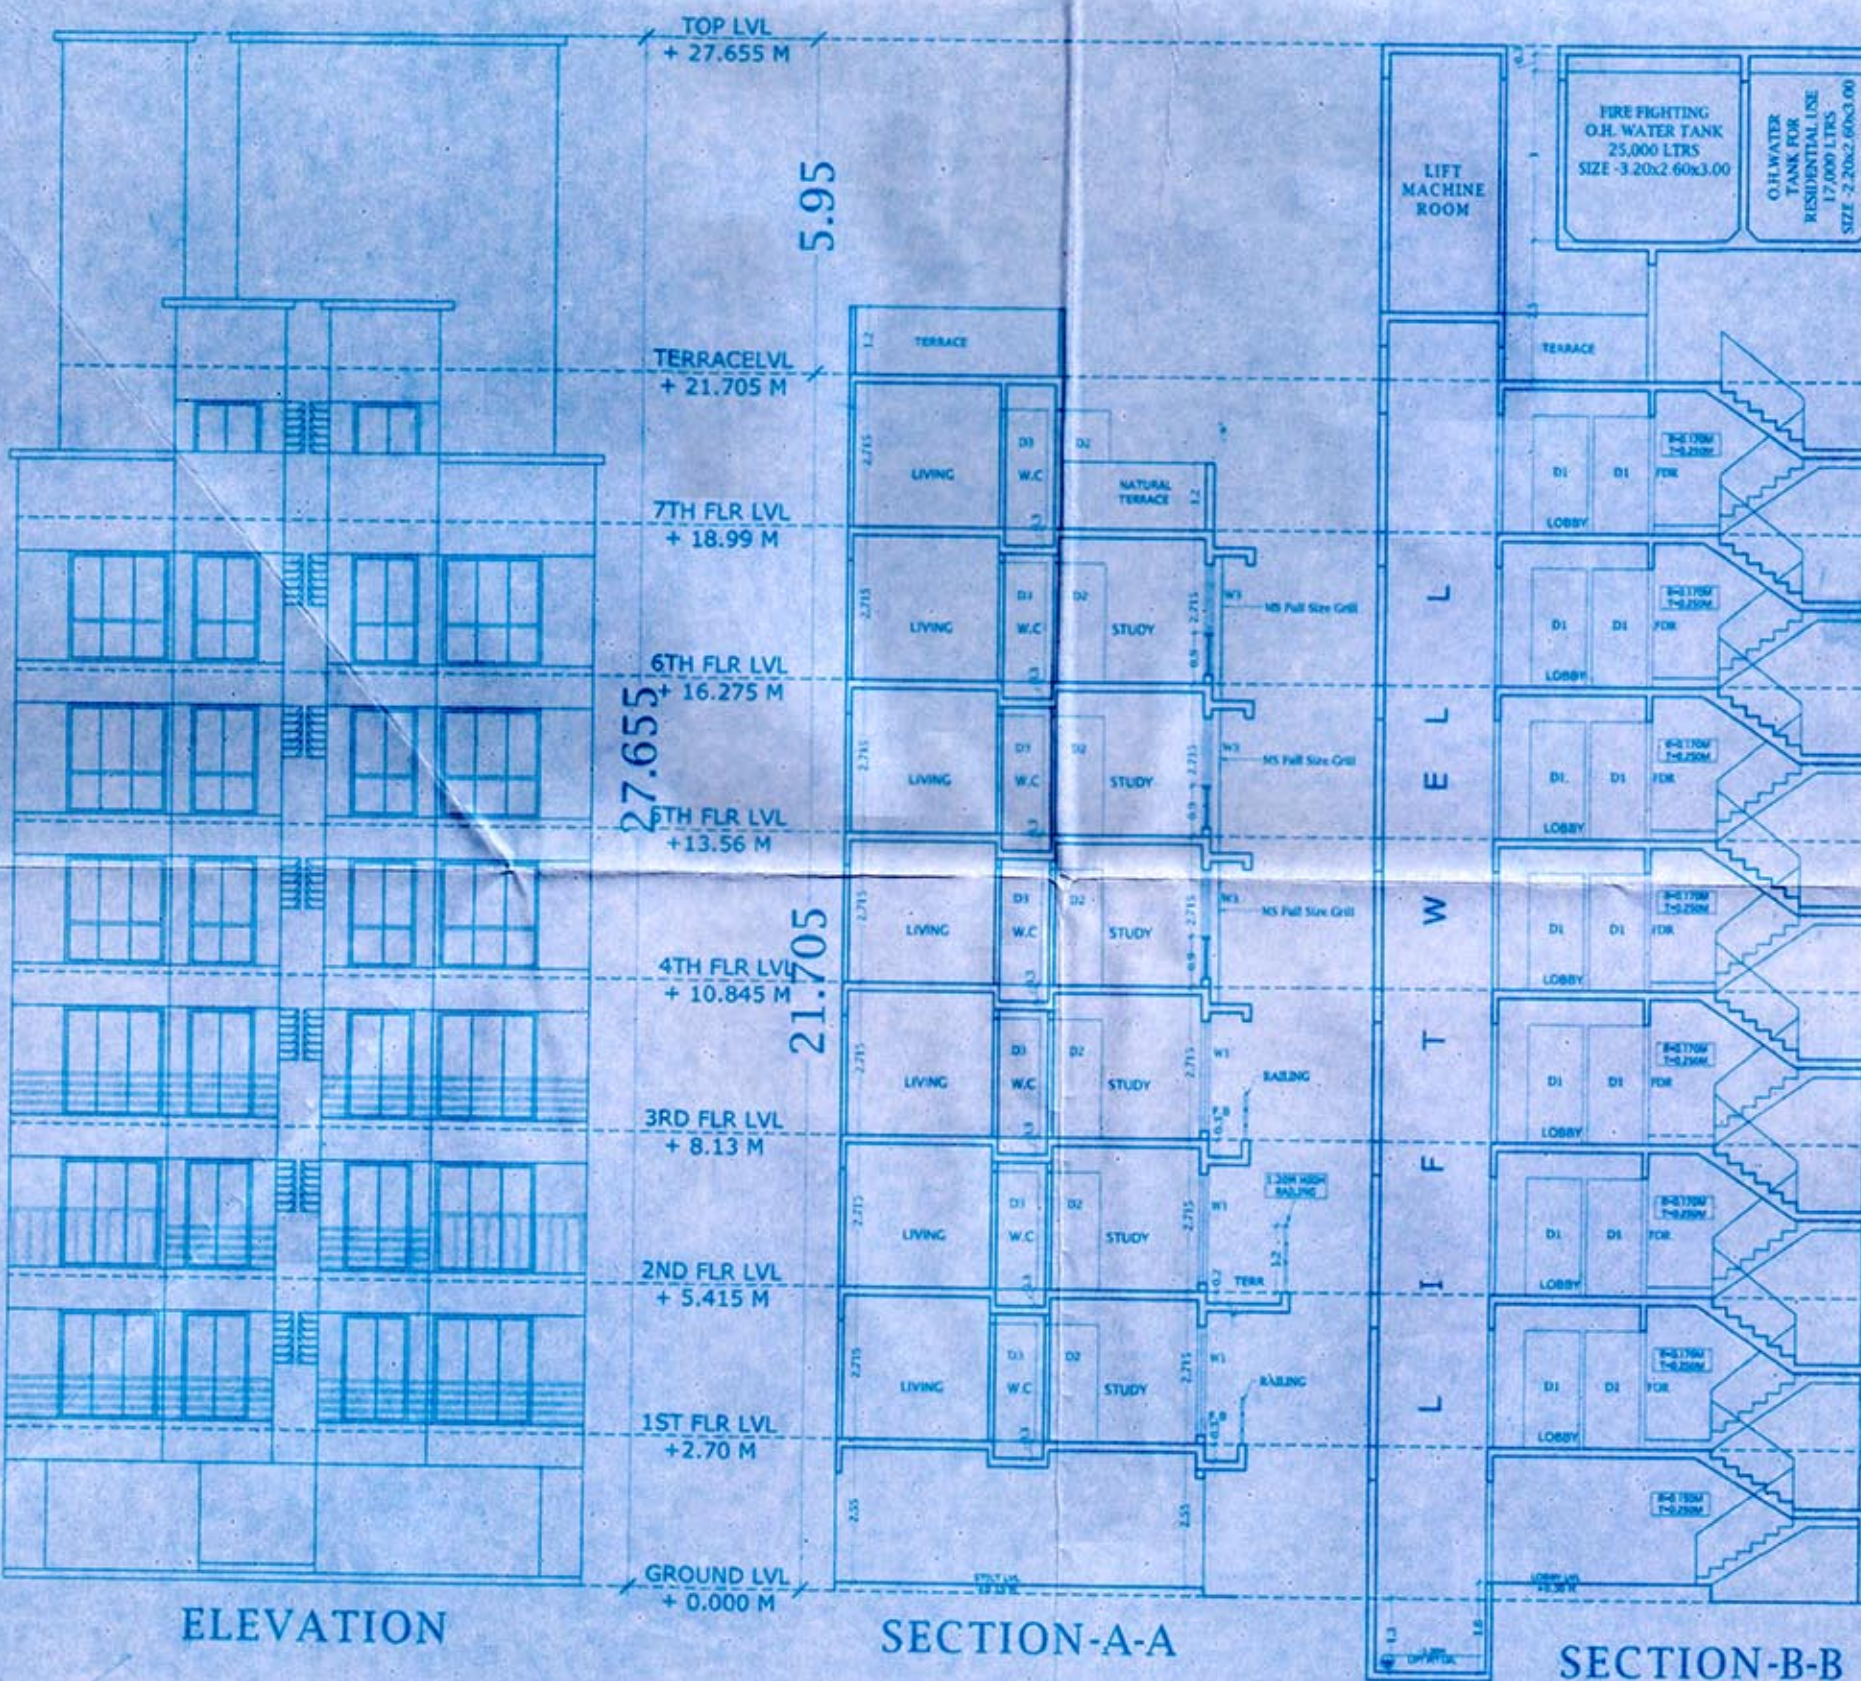

TERRACE FLOOR PLAN

SEAL & STAMP OF APPROVAL

APPROVED SUBJECT TO THE CONDITION
MENTIONED IN this office letter
No. 06/2003/2A/478-1
Date 06 JAN 2004
Sd/-
Sr. P. B. P. T. P.
CIDCO of Maharashtra Ltd.
Rajesh Bhawan, 4th Floor,
Plot No. 4, Sector - 11,
CBD, Belapur, Navi Mumbai.

5TH, 6TH & 7TH FLOOR PLAN

PROJECT
DEVELOPMENT PERMISSION FOR PROPOSED
RESIDENTIAL BUILDING (12.5% SCHEME) ON
PLOT NO. 55, SECTOR - 5, KARANJADE
NAVI MUMBAI

M/S. RAJBAL DEVELOPERS.
ARCHITECTS

FOR ATUL PATEL ARCHITECTS

ATUL PATEL ARCHITECTS

ATUL PATEL
ARCHITECTS

Studio #1209, The Landmark, Plot no. 26A, Sector-7, Kharghar, navi Mumbai - 410210
E : info@atulpatelarchitects.com T : 022 - 27746641 - 42

SCALE 1:100 DRAWING NO. 2/2