

© 2010 Mott MacDonald

BUILT UP AREA STATEMENT									
YEAR	INITIAL	NET IN	NET OUT	DEPRECIATION	DISPOSAL	REPAIRS	REPLACEMENT	REMOVAL	REMARKS
1990	100	0	0	0	0	0	0	0	
NET IN									
1991	100	0	0	0	0	0	0	0	
1992	100	0	0	0	0	0	0	0	
[illegible][illegible]


CARPET AREA STATEMENT									
STARTING MONTH/END MONTH									
NO.	1	2	3	4	5	6	7	8	9
1	10	11	12	13	14	15	16	17	18
2	19	20	21	22	23	24	25	26	27
3	28	29	30	31	32	33	34	35	36
144	1297	1298	1299	1300	1301	1302	1303	1304	1305
145	1306	1307	1308	1309	1310	1311	1312</		

[illegible][illegible]

Id	Particulars	Qty	Unit	Amount	Remarks
1	100 kg of 100% pure Baidi is required for 1000 kg of 100% pure Baidi	100	kg	100	
2	100 kg of 100% pure Baidi is required for 1000 kg of 100% pure Baidi	100	kg	100	
[illegible]

S.	NO. OF STRIPS TO BE CUT	Q.	WATER DEMAND
1.	NO. OF STRIPS TO BE CUT 10000	1.	10000000
2.	NO. OF STRIPS TO BE CUT 10000	2.	10000000
3.	NO. OF STRIPS TO BE CUT 10000	3.	10000000
71.	NO. OF STRIPS TO BE CUT 10000	71.	10000000

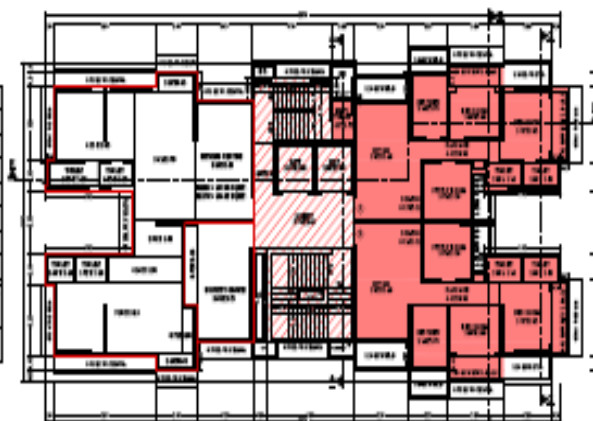

3RD FLOOR PLAN (Prior to Modified 1991)



PLOT AREA DIAGRAM




BLOCK FLAT



SITE UNIT



LOCATION PLAN

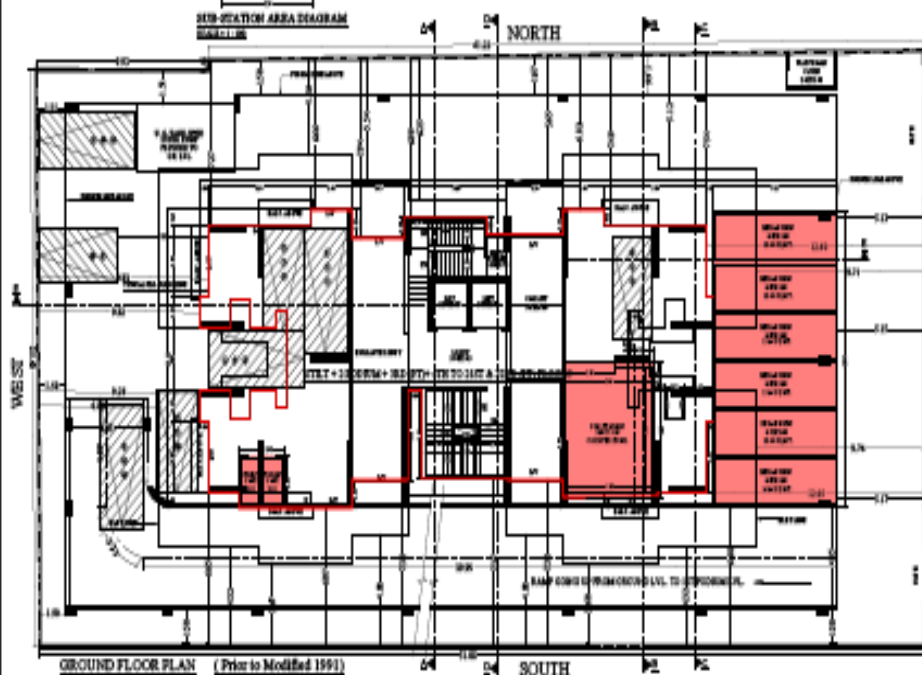


GROUND FLOOR PLAN (Prior to Modified 1991)

[illegible]



EAST
9.00 M WIDE INTERNAL ROAD

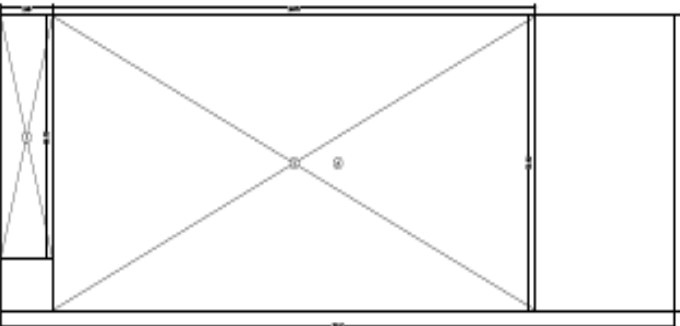

SCALE = 1:1000

FOURTH FLOOR

2010 年 1 月 1 日至 2010 年 12 月 31 日止						
科目	2010 年 1 月 1 日	2010 年 12 月 31 日	2009 年 12 月 31 日	2008 年 12 月 31 日	2007 年 12 月 31 日	2006 年 12 月 31 日
流动资产	1,000,000	1,000,000	1,000,000	1,000,000	1,000,000	1,000,000
非流动资产	1,000,000	1,000,000	1,000,000	1,000,000	1,000,000	1,000,000
资产总计	2,000,000	2,000,000	2,000,000	2,000,000	2,000,000	2,000,000
流动负债	1,000,000	1,000,000	1,000,000	1,000,000	1,000,000	1,000,000
非流动负债	1,000,000	1,000,000	1,000,000	1,000,000	1,000,000	1,000,000
负债总计	2,000,000	2,000,000	2,000,000	2,000,000	2,000,000	2,000,000
所有者权益	0	0	0	0	0	0


BLUCCOFF AREA CALCULATION							
SLOPES							
W	5.00	2	0.45	2.0000	=	1.00	0.00
W	5.00	2	0.85	2.0000	=	1.00	0.00
W	5.00	2	1.25	2.0000	=	1.00	0.00
W	5.00	2	1.65	2.0000	=	1.00	0.00
TOTAL SLOPES AREA (SLOPES/2)					=	1.00	0.00
TOTAL SLOPES AREA (SLOPES/2) * 1.00					=	1.00	0.00

SLAB NO.				
101	4.00	2.40	2.10	7.44
102	4.00	2.10	2.10	7.21
103	3.30	4.00	2.10	10.40
104	4.00	2.40	2.10	7.44
TOTAL STAIRCASE AREA (SLAB NO.)				32.49


[illegible][illegible]

REFUGEE AREA REQUIRED			
FOR DESCRIPTION			
TOTAL PUMP BUILDUP AREA OF 100 TO 1500			
(SEE ALSO 24.4.2.2)	=	1000	1000
TOTAL PUMP AREA REQUIRED FOR 100 TO 1500	=	1000	1000

1999 年数据					
DA	4.2%	0	6.7%	0	1.0%
DD	5.5%	0	11.0%	0	1.0%
资料来源: 根据 1999 年《中国统计年鉴》整理					0.7%

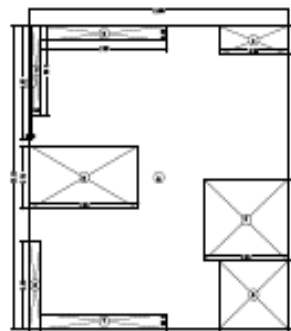

FITNESS CENTER AREA CALCULATION

 [illegible]

PROCESSES OF CULTURAL CHANGE

OFFICIAL FLOOR AREA: 1,000,000 SQ. FT. (100,000 SQ. M.)
OFFICIAL FLOOR AREA: 1,000,000 SQ. FT. (100,000 SQ. M.)

THIS CERTIFICATE APPLICABLE TO THE
 PROPOSED PLANS SUBMITTED TO
 THE BOARD OF HEALTH OF THE CITY OF BALTIMORE
 APPROVED BY THE BOARD OF HEALTH OF THE CITY OF BALTIMORE
 ON THIS 10TH DAY OF APRIL, 1904.



2019年12月31日			
1	2019年12月31日	2019年12月31日	2019年12月31日
2	2019年12月31日	2019年12月31日	2019年12月31日
2019年12月31日			2019年12月31日
2019年12月31日			
3	2019年12月31日	2019年12月31日	2019年12月31日
2019年12月31日			2019年12月31日

2019年12月31日			
1	2019年12月31日	2019年12月31日	2019年12月31日
2	2019年12月31日	2019年12月31日	2019年12月31日
2019年12月31日			2019年12月31日
2019年12月31日			
3	2019年12月31日	2019年12月31日	2019年12月31日
2019年12月31日			2019年12月31日



BUILT UP AREA LINE DIAGRAM FOR TYPICAL FLOOR
SCALE: 1/8"=1'-0" (VERTICAL) TO 1/16"=1'-0" (HORIZONTAL)

TOTAL				7	488.00	0.00
TOTAL				7	488.00	0.00

TOTAL				7	488.00	0.00
TOTAL				7	488.00	0.00

FOR ASSIGNING THE RISK RATING TO INTERLUM			
1.	GRADE 1	GRADE 2	GRADE 3
1.	1	2	3
2.	4	5	6
3.	7	8	9
98.	292	293	294
99.			

FOR ASSIGNING THE RISK RATING TO INTERLUM			
1.	GRADE 1	GRADE 2	GRADE 3
1.	1	2	3
2.	4	5	6
3.	7	8	9
98.	292	293	294
99.			

JPM 50000								
01	0.40	0	1.00	0	3.00N	n	4.50	0.00
02	0.30	0	1.00	0	3.00N	n	4.00	0.00
03	1.00	0	0.40	0	3.00N	n	4.50	0.00
04	0.00	0	0.40	0	3.00N	n	1.00	0.00
WORKING CAPITAL ADVANCE (JPM 50000)						n	0.00	0.00
WORKING CAPITAL ADVANCE (JPM 50000)						n	20.00	0.00

JPM 50000									
01	0.40	0	1.00	0	3.00N	n	4.50	0.00	
02	0.30	0	1.00	0	3.00N	n	4.00	0.00	
03	1.00	0	0.40	0	3.00N	n	4.50	0.00	
04	0.00	0	0.40	0	3.00N	n	1.00	0.00	
WORKING CAPITAL ADVANCE (JPM 50000)							n	0.00	0.00
WORKING CAPITAL ADVANCE (JPM 50000)							n	20.00	0.00

THE REQUEST TO FORM JOINTLY OWNED				
01	0.001	0.001	0.00000	0.00000
02	0.000	0.000	0.00000	0.00000
03	0.001	0.001	0.00000	0.00000
04	0.000	0.000	0.00000	0.00000
05	0.001	0.001	0.00000	0.00000
06	0.000	0.000	0.00000	0.00000
TOTAL BACKCOMP AREA (OFFICIAL RECORD)				0.00000

THE REQUEST TO FORM JOINTLY OWNED				
01	0.001	0.001	0.00000	0.00000
02	0.000	0.000	0.00000	0.00000
03	0.001	0.001	0.00000	0.00000
04	0.000	0.000	0.00000	0.00000
05	0.001	0.001	0.00000	0.00000
06	0.000	0.000	0.00000	0.00000
TOTAL BACKCOMP AREA (OFFICIAL RECORD)				0.00000

TABLE 10.0000								
Q10	4.36	2	4.00	2	0.00	n	4.00	0.00
Q20	4.15	2	3.70	2	0.00	n	3.60	0.00
Q30	3.94	2	3.49	2	0.00	n	3.39	0.00
Q40	3.73	2	3.28	2	0.00	n	3.18	0.00

TABLE 10.0000								
Q10	4.36	2	4.00	2	0.00	n	4.00	0.00
Q20	4.15	2	3.70	2	0.00	n	3.60	0.00
Q30	3.94	2	3.49	2	0.00	n	3.39	0.00
Q40	3.73	2	3.28	2	0.00	n	3.18	0.00

FOR STAIRS TO 1ST FLOOR TO BEHOLD								
ST1	4.70	2	0.80	2	1.60	n	400	0.00
ST2	4.01	2	1.10	2	1.80	n	750	0.00
ST3	3.74	2	0.80	2	1.60	n	20.00	0.00
ST4	4.00	2	1.80	2	3.60	n	11.00	0.00

STAIRCASE AREA CALCULATION								
FOR STAIRS TO 1ST FLOOR TO BEHOLD								
ST1	4.70	2	0.80	2	1.60	n	400	0.00
ST2	4.01	2	1.10	2	1.80	n	750	0.00
ST3	3.74	2	0.80	2	1.60	n	20.00	0.00
ST4	4.00	2	1.80	2	3.60	n	11.00	0.00


RESEARCH BALCONY AREA (SQ. FT. OF BAL.)	11	60.00 SQ. FT.
RESEARCH BALCONY AREA	11	60.00 SQ. FT.
STORAGE BALCONY AREA	11	10.00 SQ. FT.
TOTAL SQ. FT. OF AREA	11	100.00 SQ. FT.
STORAGE BALCONY AREA		

RESEARCH BALCONY AREA (SQ. FT. OF BAL.)	11	60.00 SQ. FT.
RESEARCH BALCONY AREA	11	60.00 SQ. FT.
STORAGE BALCONY AREA	11	10.00 SQ. FT.
TOTAL SQ. FT. OF AREA	11	100.00 SQ. FT.
STORAGE BALCONY AREA		

PERMANIBLE SALVAGE AREA (SQ. FT. OF AREA)	0	0.00	0.00
PROPOSED SALVAGE AREA	0	0.00	0.00
EXISTING SALVAGE AREA	0	1.00	0.00
TOTAL SALVAGE AREA	0	1.00	0.00

PERMANIBLE SALVAGE AREA (SQ. FT. OF AREA)	0	0.00	0.00
PROPOSED SALVAGE AREA	0	0.00	0.00
EXISTING SALVAGE AREA	0	1.00	0.00
TOTAL SALVAGE AREA	0	1.00	0.00


Ratilal Atmaram Raisingh 12, 13, 14, 8

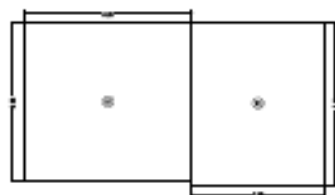


REFUGE AREA LINE DIAGRAM
FOR 13TH & 12TH FLOOR
SCALE: 1:100

FOR 13TH FLOOR	
TOTAL ROOM BUILD UP AREA OF 13TH FLOOR	1000.00 SQ.M
AREA OF COMMON AREAS (CORRIDOR, STAIR, ELEVATOR, etc.)	100.00 SQ.M
TOTAL REFUGE AREA (ROOMS + COMMON AREAS)	1100.00 SQ.M

REFUGE AREA CALCULATION	
NO.	1
AREA	1000.00 SQ.M
NO.	2
AREA	100.00 SQ.M
TOTAL REFUGE AREA	1100.00 SQ.M

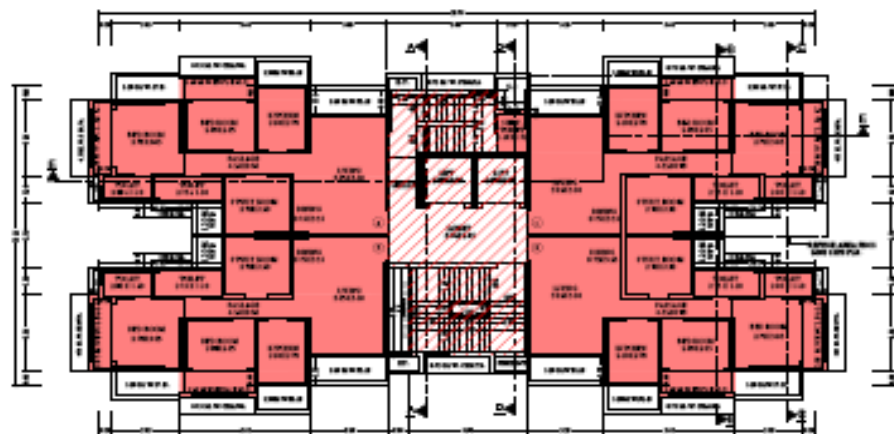

13TH TO 16TH FLOOR PLAN
SCALE: 1:100 (Prior to Modified 1991)

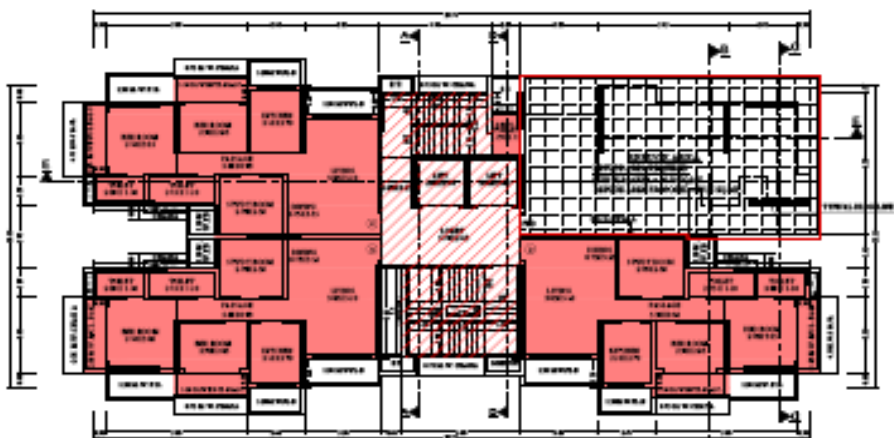

REFUGE 12TH FLOOR PLAN
SCALE: 1:100 (Prior to Modified 1991)

BUILT UP AREA CALCULATION

FOR 13TH FLOOR	
NO.	1
AREA	1000.00 SQ.M
TOTAL ROOM BUILD UP AREA	1000.00 SQ.M

BUILT UP AREA CALCULATION	
NO.	1
AREA	1000.00 SQ.M
NO.	2
AREA	100.00 SQ.M
TOTAL ROOM BUILD UP AREA	1100.00 SQ.M

BALCONY AREA CALCULATION

FOR 13TH FLOOR	
NO.	1
AREA	100.00 SQ.M
TOTAL BALCONY AREA	100.00 SQ.M

STAIR CASE AREA CALCULATION

FOR 13TH FLOOR	
NO.	1
AREA	100.00 SQ.M
TOTAL STAIR CASE AREA	100.00 SQ.M

BUILT UP AREA CALCULATION	
NO.	1
AREA	1000.00 SQ.M
NO.	2
AREA	100.00 SQ.M
TOTAL ROOM BUILD UP AREA	1100.00 SQ.M

BUILT UP AREA CALCULATION

FOR 12TH FLOOR	
NO.	1
AREA	1000.00 SQ.M
TOTAL ROOM BUILD UP AREA	1000.00 SQ.M

BUILT UP AREA CALCULATION	
NO.	1
AREA	1000.00 SQ.M
NO.	2
AREA	100.00 SQ.M
TOTAL ROOM BUILD UP AREA	1100.00 SQ.M

BALCONY AREA CALCULATION

FOR 12TH FLOOR	
NO.	1
AREA	100.00 SQ.M
TOTAL BALCONY AREA	100.00 SQ.M

STAIR CASE AREA CALCULATION

FOR 12TH FLOOR	
NO.	1
AREA	100.00 SQ.M
TOTAL STAIR CASE AREA	100.00 SQ.M


BUILT UP AREA CALCULATION	
NO.	1
AREA	1000.00 SQ.M
NO.	2
AREA	100.00 SQ.M
TOTAL ROOM BUILD UP AREA	1100.00 SQ.M

CONTENTS OF THE SHEET


1. 13TH TO 16TH FLOOR AND 12TH FLOOR AREA CALCULATION
2. REFUGE AREA CALCULATION

REMARKS

1. THE CALCULATION OF THE
FLOOR AREA IS DONE
IN ACCORDANCE WITH THE
APPLICABLE CODES AND
STANDARDS. THE RESULTS
ARE SUBJECT TO VERIFICATION
BY THE CONCERNED AUTHORITY.

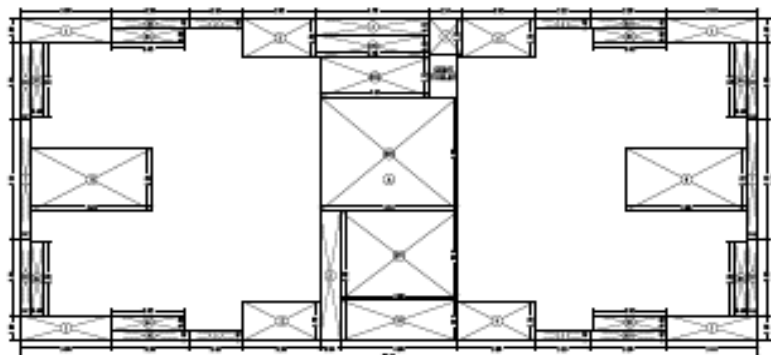

BUILT UP AREA LINE DIAGRAM FOR 13TH TO 16TH FLOOR
SCALE: 1:100

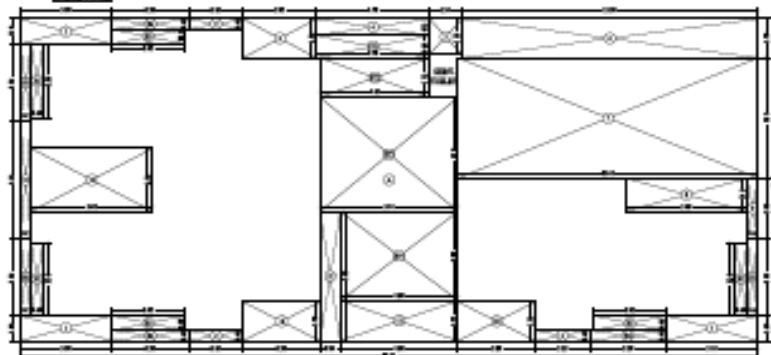

BUILT UP AREA LINE DIAGRAM FOR 12TH FLOOR
SCALE: 1:100

Ratil Atmaram Rayising Signature: [Signature] Date: 12/11/2020	Balaram Kashinath Santhosh Signature: [Signature] Date: 12/11/2020	Prakash Rajaram Rajaram Signature: [Signature] Date: 12/11/2020	Uttamra Govind Dewoolkar Signature: [Signature] Date: 12/11/2020
S.D.O. / P. T. 100/100/100	S.D.O. / P. T. 100/100/100	S.D.O. / P. T. 100/100/100	S.D.O. / P. T. 100/100/100
DESCRIPTION OF PROPOSAL & PROPERTY THE PROPOSAL IS FOR THE CONSTRUCTION OF A NEW BUILDING AT THE SITE OF THE EXISTING BUILDING. THE PROPOSAL IS FOR THE CONSTRUCTION OF A NEW BUILDING AT THE SITE OF THE EXISTING BUILDING.			
NAME OF THE OWNER Tapan Mahendra Jhaveri			
ADDRESS OF THE OWNER T. 100/100/100			
SIGNATURE OF THE OWNER [Signature]			

Ratila Atmora m Raising 1. Name of the person: Ratila Atmora m Raising 2. Address: Atmora m Raising 3. Phone Number: 9876543210 4. Email: ratila@atmora.com 5. Date of Birth: 1990-01-01 6. Gender: Male 7. Occupation: Software Engineer 8. Education: B.Tech. in Computer Science 9. Marital Status: Single 10. Blood Group: B+ 11. Hobbies: Reading, Traveling, Sports 12. Languages: English, Hindi, Marathi 13. Skills: Java, Python, JavaScript 14. Other: None	Balaram Kashinath Santhosh 1. Name of the person: Balaram Kashinath Santhosh 2. Address: Kashinath Santhosh 3. Phone Number: 9876543210 4. Email: balaram@kashinath.com 5. Date of Birth: 1990-01-01 6. Gender: Male 7. Occupation: Software Engineer 8. Education: B.Tech. in Computer Science 9. Marital Status: Single 10. Blood Group: B+ 11. Hobbies: Reading, Traveling, Sports 12. Languages: English, Hindi, Marathi 13. Skills: Java, Python, JavaScript 14. Other: None	Pankaj Rajaram Ramesh 1. Name of the person: Pankaj Rajaram Ramesh 2. Address: Rajaram Ramesh 3. Phone Number: 9876543210 4. Email: pankaj@rajaram.com 5. Date of Birth: 1990-01-01 6. Gender: Male 7. Occupation: Software Engineer 8. Education: B.Tech. in Computer Science 9. Marital Status: Single 10. Blood Group: B+ 11. Hobbies: Reading, Traveling, Sports 12. Languages: English, Hindi, Marathi 13. Skills: Java, Python, JavaScript 14. Other: None	Utkarsh Govind Dawood R 1. Name of the person: Utkarsh Govind Dawood R 2. Address: Govind Dawood R 3. Phone Number: 9876543210 4. Email: utkarsh@govind.com 5. Date of Birth: 1990-01-01 6. Gender: Male 7. Occupation: Software Engineer 8. Education: B.Tech. in Computer Science 9. Marital Status: Single 10. Blood Group: B+ 11. Hobbies: Reading, Traveling, Sports 12. Languages: English, Hindi, Marathi 13. Skills: Java, Python, JavaScript 14. Other: None
SUBMIT	SUBMIT	SUBMIT	SUBMIT
DESCRIPTION OF PROFILES & PROPERTY			
PERSONAL INFORMATION OF PERSONS: NAME, ADDRESS, PHONE NUMBER, EMAIL, DATE OF BIRTH, GENDER, OCCUPATION, EDUCATION, MARITAL STATUS, BLOOD GROUP, HOBBIES, LANGUAGES, SKILLS, OTHERS.			
PROPERTY INFORMATION: NAME, ADDRESS, PHONE NUMBER, EMAIL, DATE OF BIRTH, GENDER, OCCUPATION, EDUCATION, MARITAL STATUS, BLOOD GROUP, HOBBIES, LANGUAGES, SKILLS, OTHERS.			
NAME OF COMPANY			
NAME OF COMPANY			
CONTENTS OF THE SYLLABUS

THEY'VE BEEN ASKING ME, "HOW ARE YOU DOING?"

[illegible]

**THIS CANNOT BE APPLIED TO THE
FOLLOWING PLANTS/GUTTERS:
GUTTER IN A CONCRETE BASED SYSTEM; DRAIN-GRABER
APPROVED GUTTERS TO CONNECTIONS MOUNTED ON
IN THIS SPACE LATER 2004. CAN BE USED IN 2006**




BUILT UP AREA CALCULATION

TOTAL				10	100%
TOTAL				10	100%


[illegible]

STRAIGHT-UP: AHEAD-ON (SUAOT)						
SUAOT-ON-ROAD						
STW	4.04	%	1.15	%	1.012	11
STW	4.00	%	1.15	%	1.012	11
STW	1.14	%	0.44	%	1.012	11
STW	4.00	%	4.00	%	1.012	11


NET WEIGHT OF AREA GAL - 12	IN	DEPTH - 0.25
--------------------------------	----	--------------

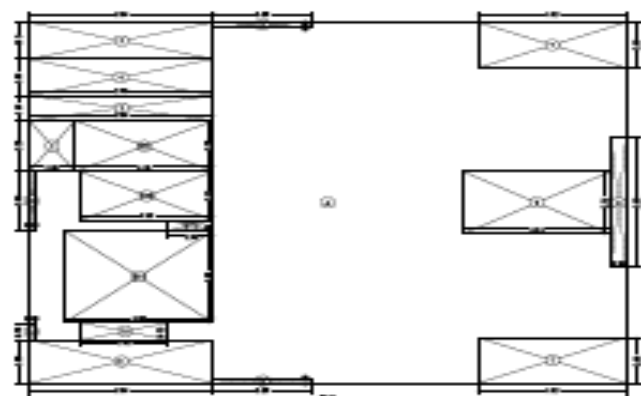

BUILT UP AREA LINE DIAGRAM FOR 22ND FLOOR
SCALE-1/8"=1'-0"

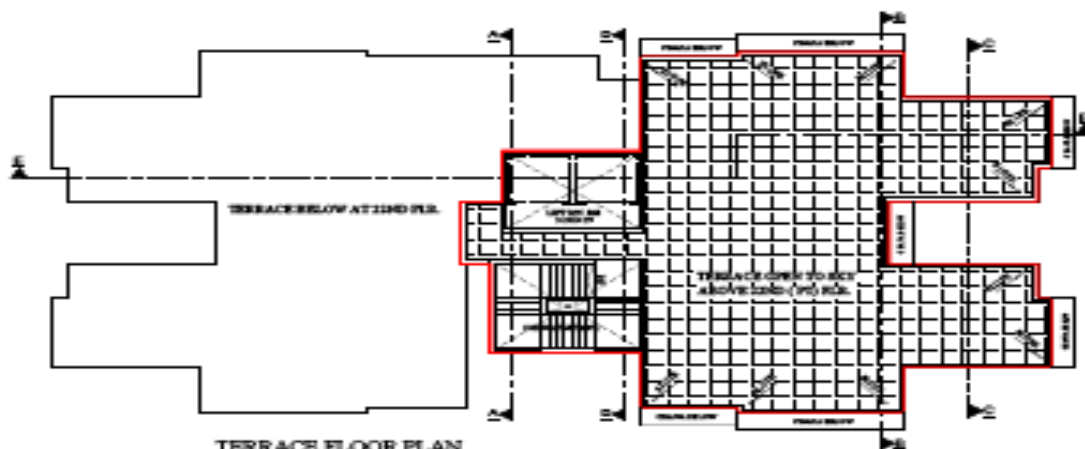

TERRACE FLOOR PLAN
SCALE=1/8"=1'-0"

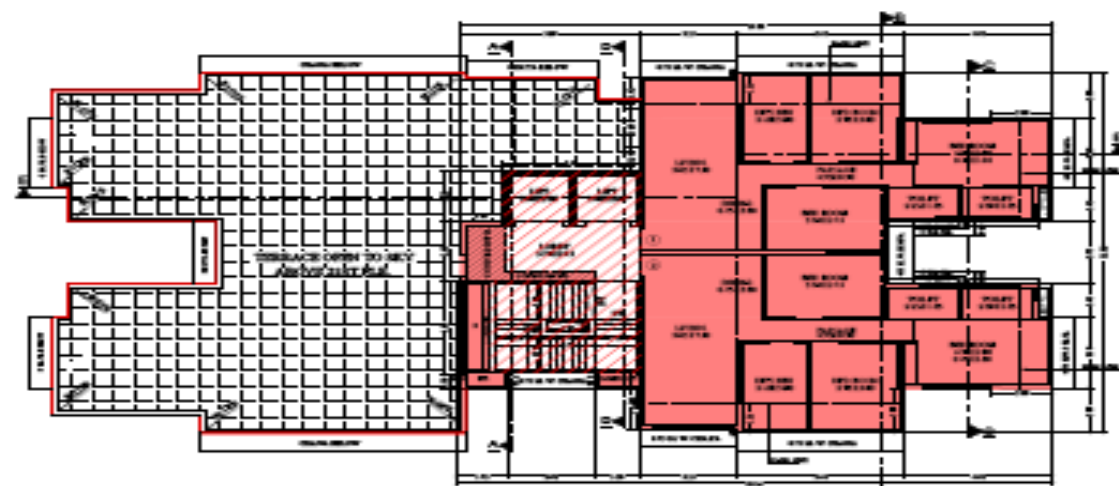

22ND FLOOR PLAN (As Per Modified DCR)
SCALE- 1/80


Ratilal Atmaram Palsingkar 100, 101, 102, 90
--

CONTENTS OF THE SHEET


SECTION A - A & SECTION B - B

CLAMP OF APPROVAL OF PLAN

THIS CLAMP IS APPROVAL TO THE
PROPOSED PLAN SUBMITTED
BY THE ARCH. (NAME) AND NO. (NO.) (DATE) (NO. 10000)
APPROVED SUBJECT TO CONDITIONS MENTIONED
BY THE OFFICE LETTER (NO. 10000) AND NO. (NO.) (DATE)

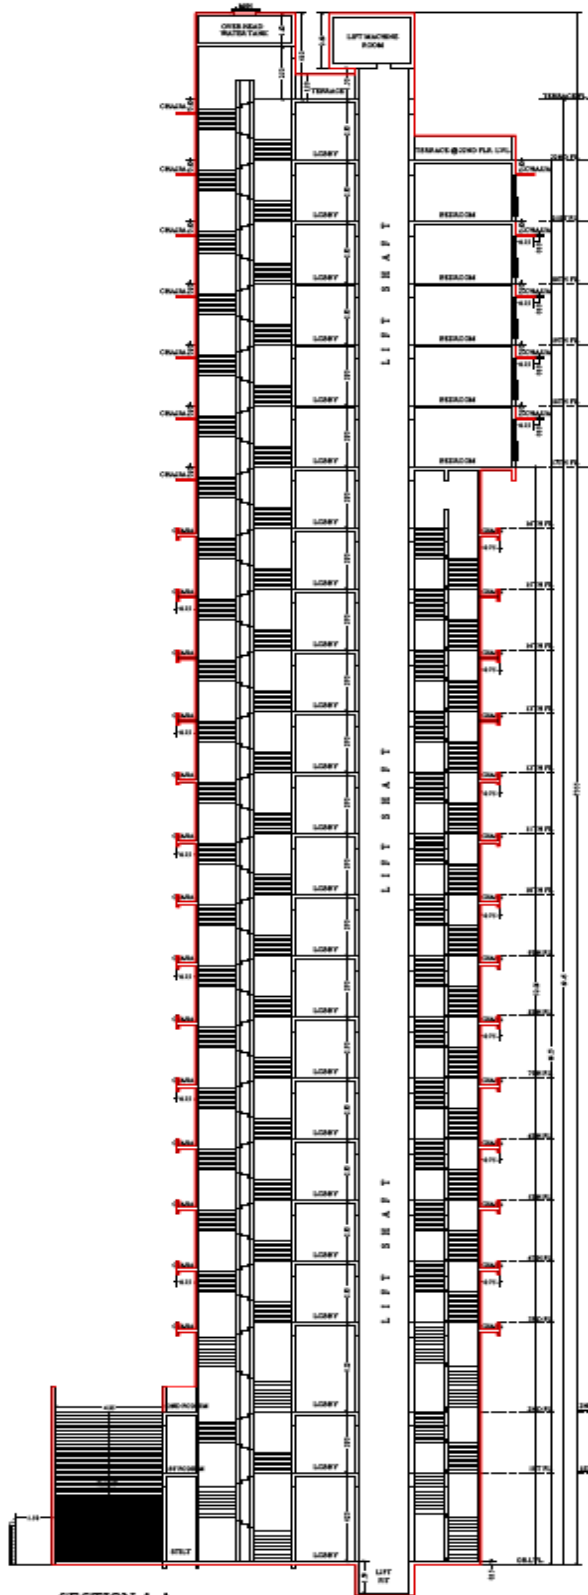


SECTION A-A
SCALE - 1:100

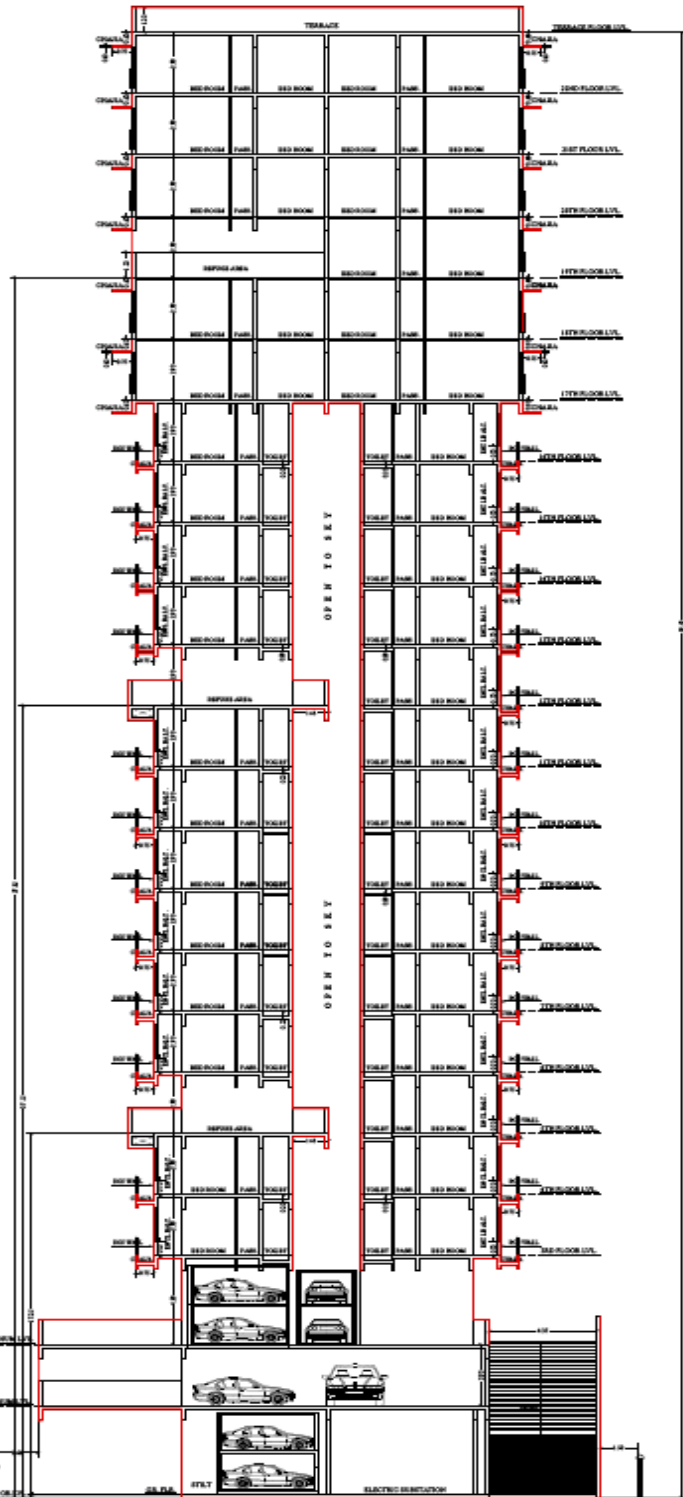


SECTION B-B
SCALE - 1:100

Ratilal Atmaram Raising <
--

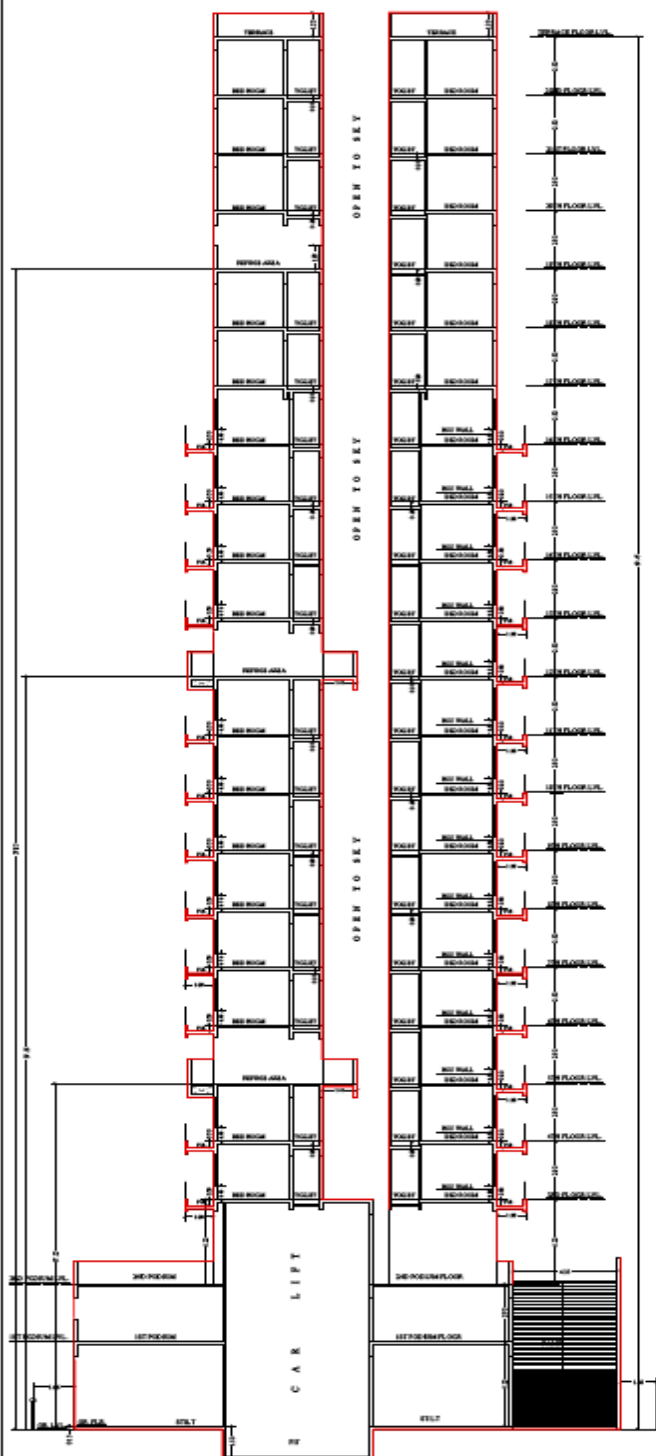

SECTION C-C
SCALE - 1:100

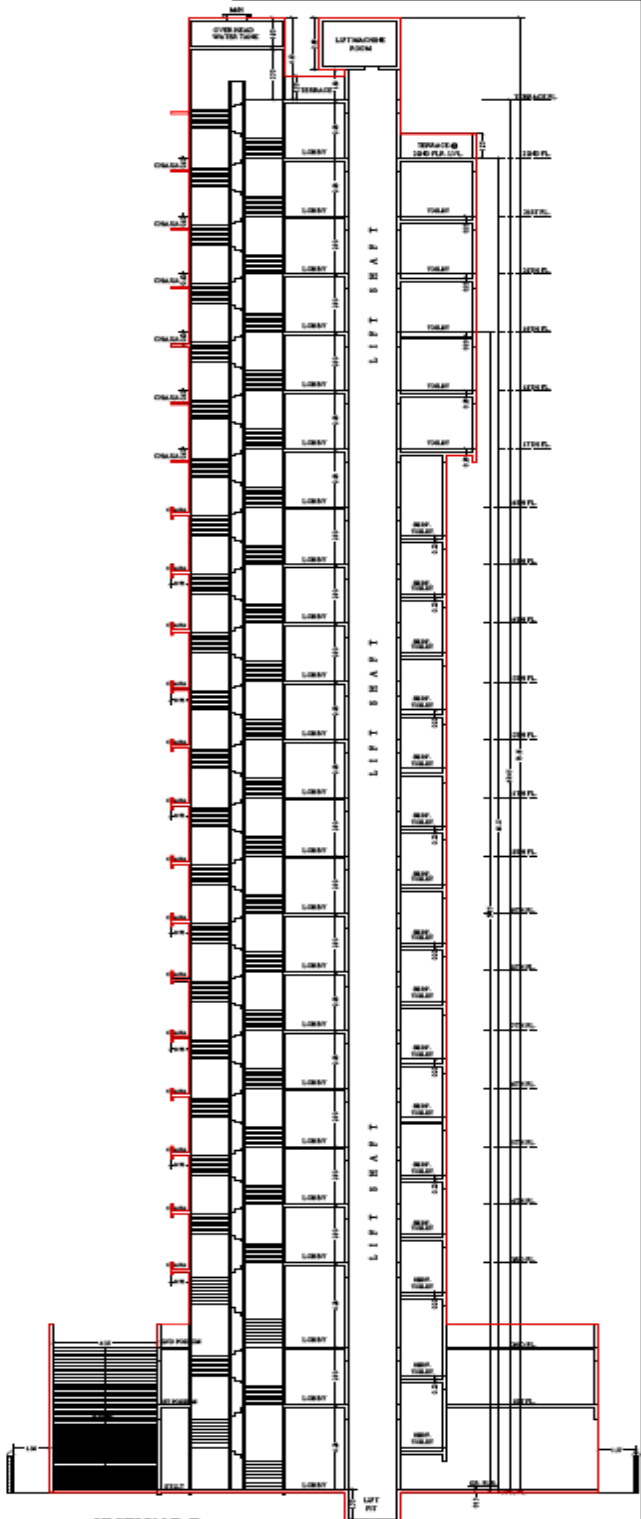

SECTION D-D
SCALE = 1:100


[illegible]

CONTENTS OF THE SHEET

SECTION - A & SECTION B - E

TYPE OF APPROVAL: P.F.C.

THIS CHARTER APPROVAL TO THE
PROPOSED PLANNING SANCTIONED
THESIS AND ONLY VALID TO THE DATE - 2024
APPROVED SUBJECT TO CONDITIONS MENTIONED
BETTER CHARTER LETTERS (MAY) ONLY VALID TO THE DATE

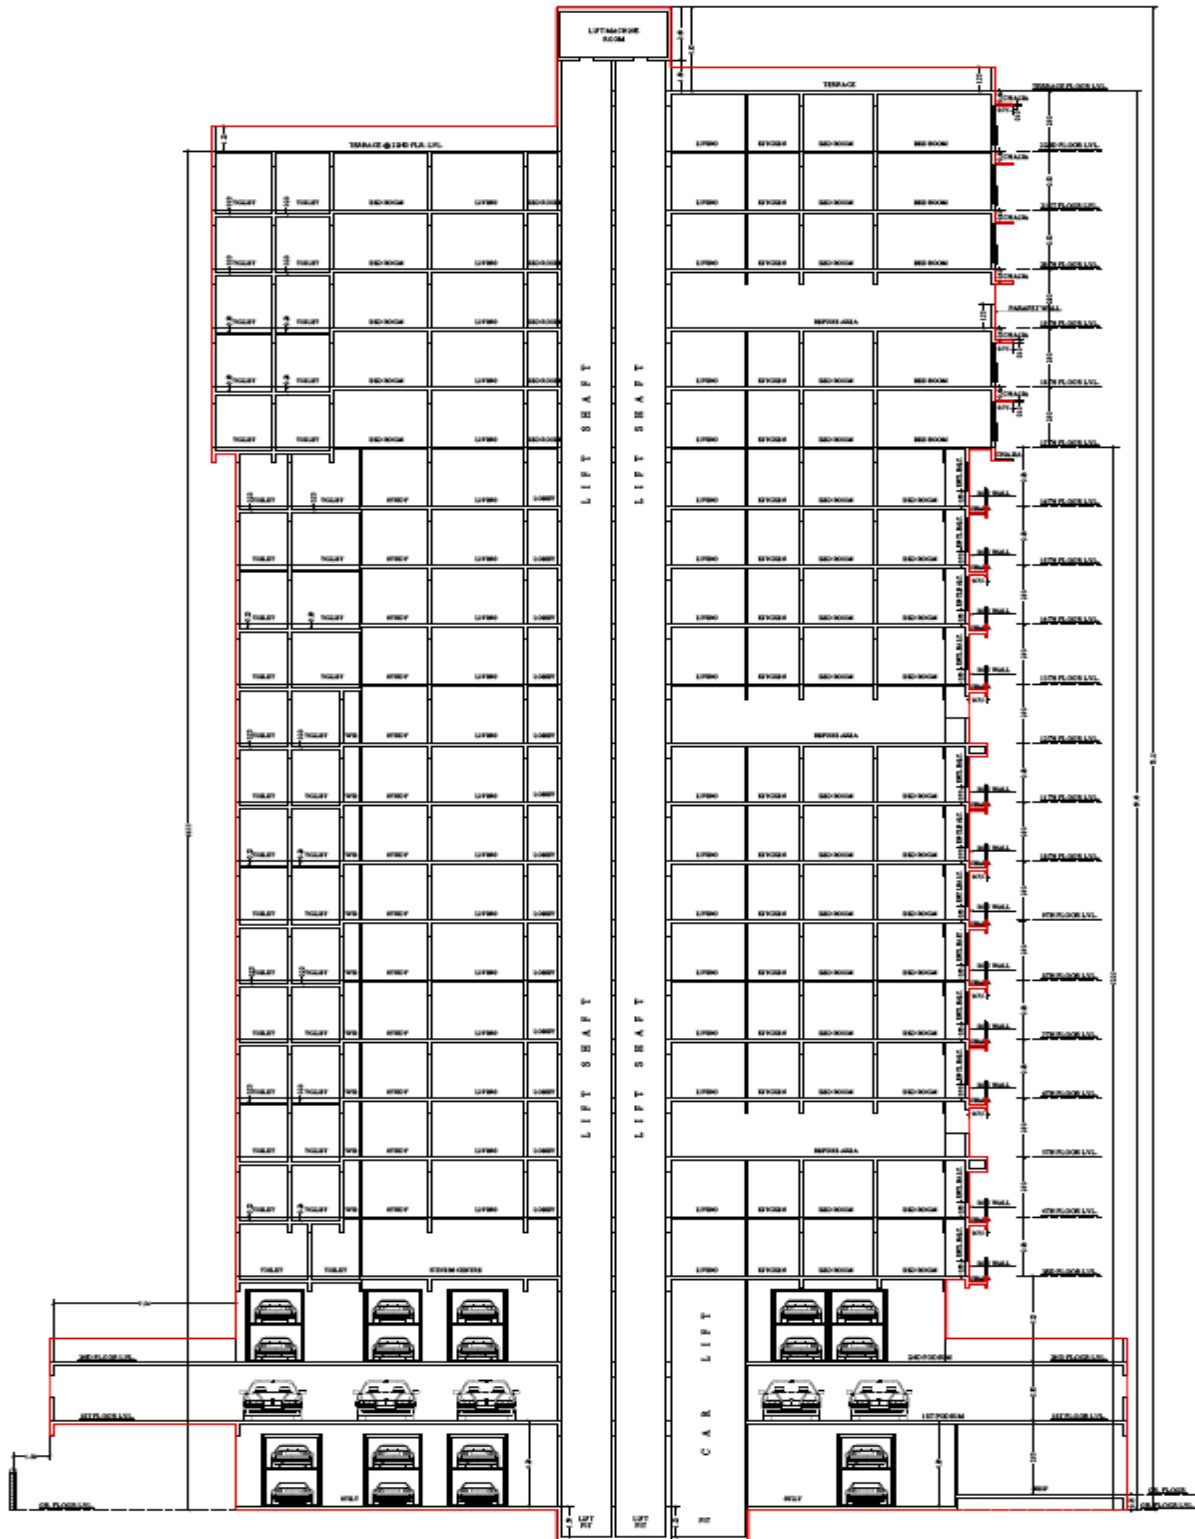

SECTION B-E
SCALE: 1:500

Ratil Atmaram Raising Digitally signed by Ratil Atmaram Raising Date: 2023.04.26 12:22:51 +0530	Balaram Kashinath Sankhe Digitally signed by Balaram Kashinath Sankhe Date: 2023.04.26 12:22:51 +0530	Prakash Rajaram Rasal Digitally signed by Prakash Rajaram Rasal Date: 2023.04.26 12:22:51 +0530	Jitendra Govind Dewoolkar Digitally signed by Jitendra Govind Dewoolkar Date: 2023.04.26 12:22:51 +0530
S.E.B.P	A.E.B.P	E.E.B.P	L.S
DESCRIPTION OF PROPOSAL & PROPERTY PROPOSED REDEVELOPMENT OF KASHINATH PLOT NO. 120 AT JHONDI ALI VILLAGE ANDHRA NARAYAN (P.W.) CO-OP. H.S.D.C. PLOT NUMBER 120 NO. 120 IN NARAYAN VILLAGE ANDHRA NARAYAN (P.W.) CO-OP. H.S.D.C.			
NAME OF OWNER SARISH KUMAR CO. OP. HOUSING SOC. LTD.			
APPROVED BY Tapan Mahendra Jhaveri			
PROJECT CONSULTANT PVT. LTD. 817-84-1400 CHILDRS BLDG. NO. 1 CHILDRS BLDG. NO. 1 CHILDRS BLDG. NO. 1 CHILDRS BLDG. NO. 1			