


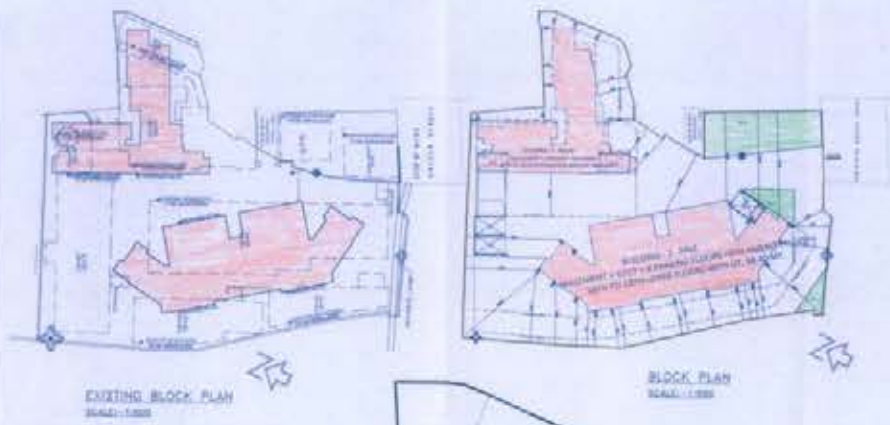

EXISTING BLOCK PLAN
SCALE: 1:500


BLOCK PLAN
SCALE: 1:500



SECTION THROUGH U.G. TANK
SCALE: 1:100



SECTION THROUGH COMPOUND WALL
SCALE: 1:100

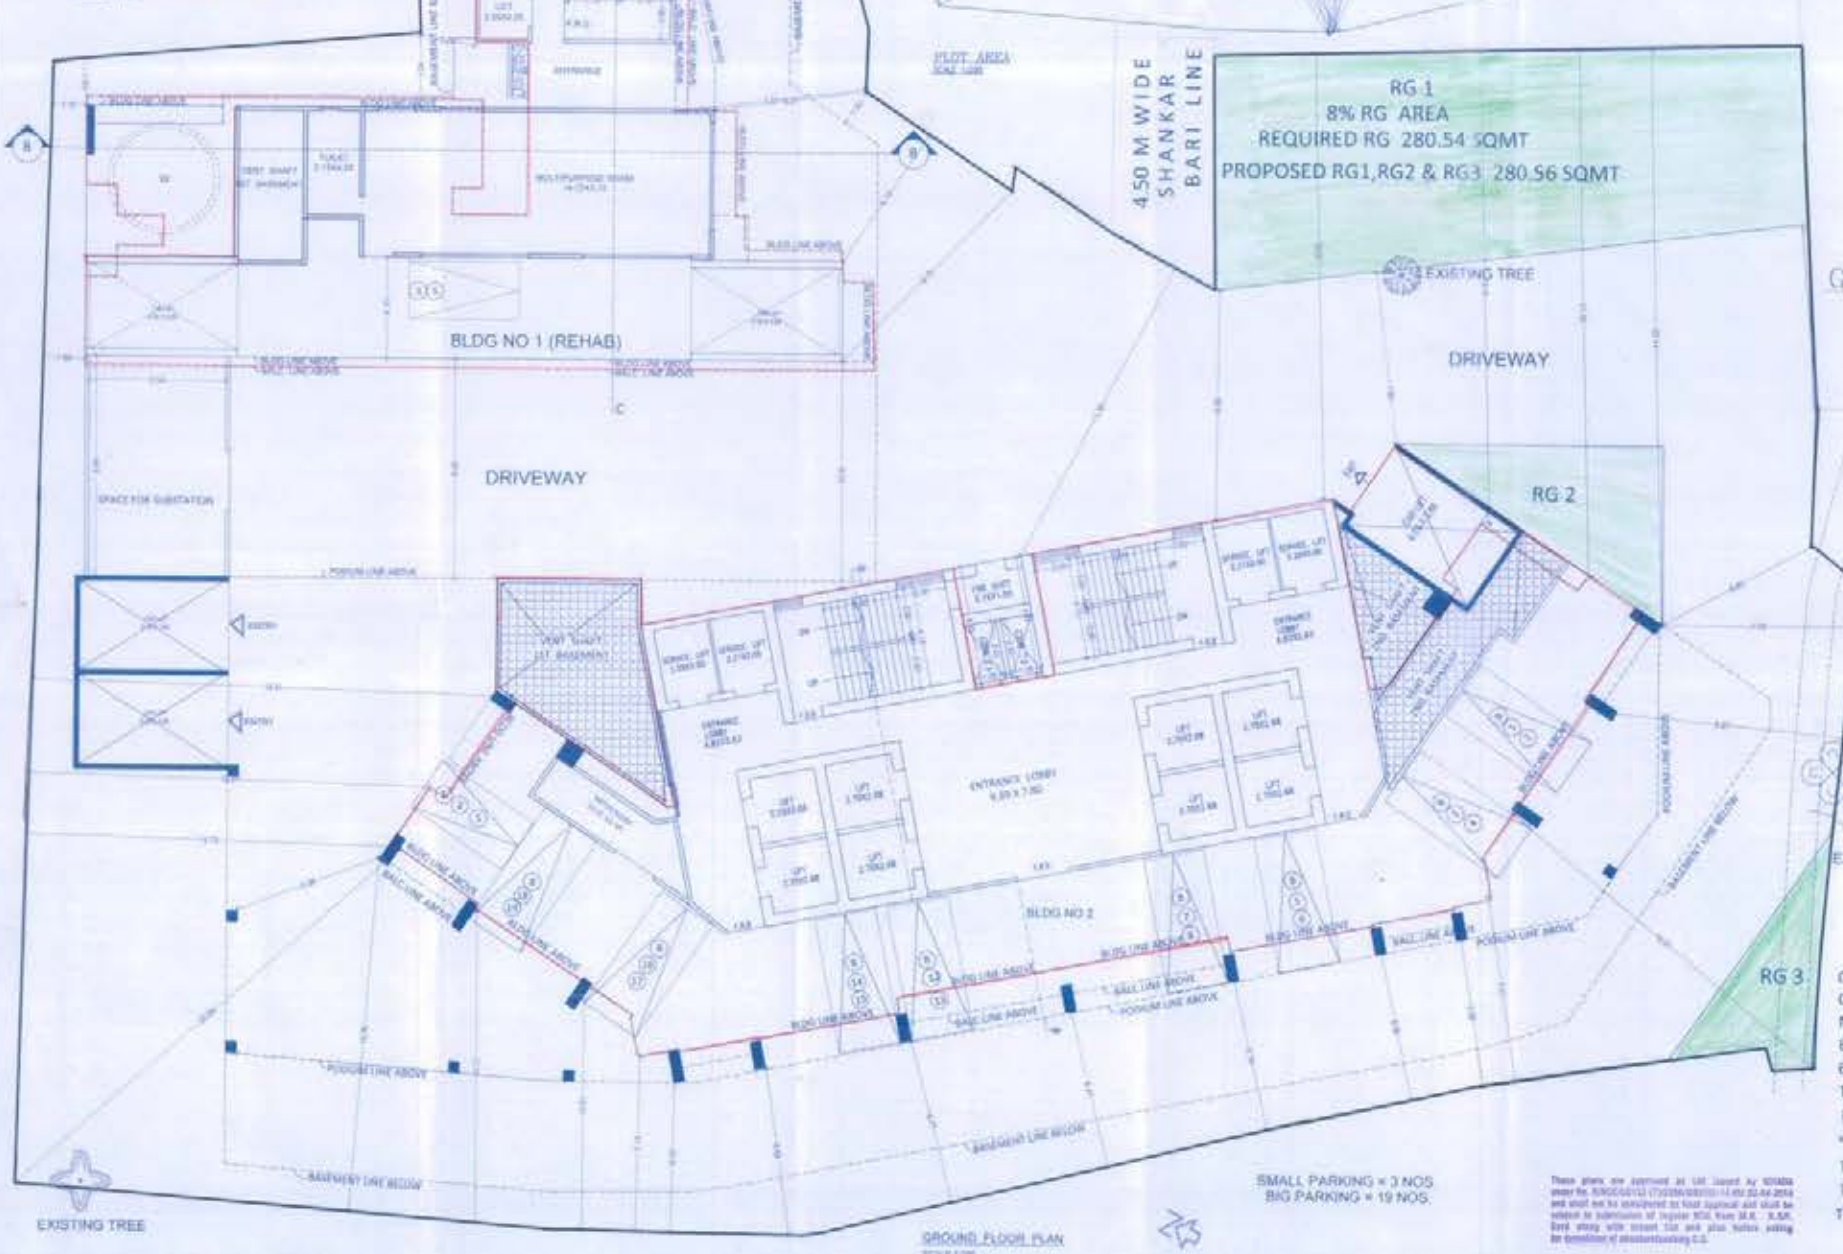

GROUND FLOOR PLAN
SCALE: 1:100

PLOT AREA
SCALE: 1:500

450 M WIDE
SHANKAR
BARI LINE

RG-1
8% RG AREA
REQUIRED RG 280.54 SQMT
PROPOSED RG1, RG2 & RG3 280.56 SQMT

DRIVEWAY

GATE

12.00 M WIDE GAZDAR STREET


BUILT UP AREA CALCULATION

FLOOR	NO. OF FLOORS	BIG CAR	SMALL CAR	TOTAL
1	1.00	1.00	1.00	2.00
2	1.00	1.00	1.00	2.00
PARKING REQUIRED FOR ROAD UNDER 100 FT			PARKING REQD.
CARPET AREA IN SQ. FT.	NO. OF FLOOR STORY	AREA UNDER 100 FT SQUARE FEET IN SQ. FT.	
50,000.00 (SEE FLOOR COVER)	01	50,000.00 (SEE FLOOR COVER)	0.50
50,000.00	02	ONE PARKING FLOOR (50,000.00)	1.00
50,000.00	03	ONE PARKING FLOOR (50,000.00)	1.00
50,000.00	20		

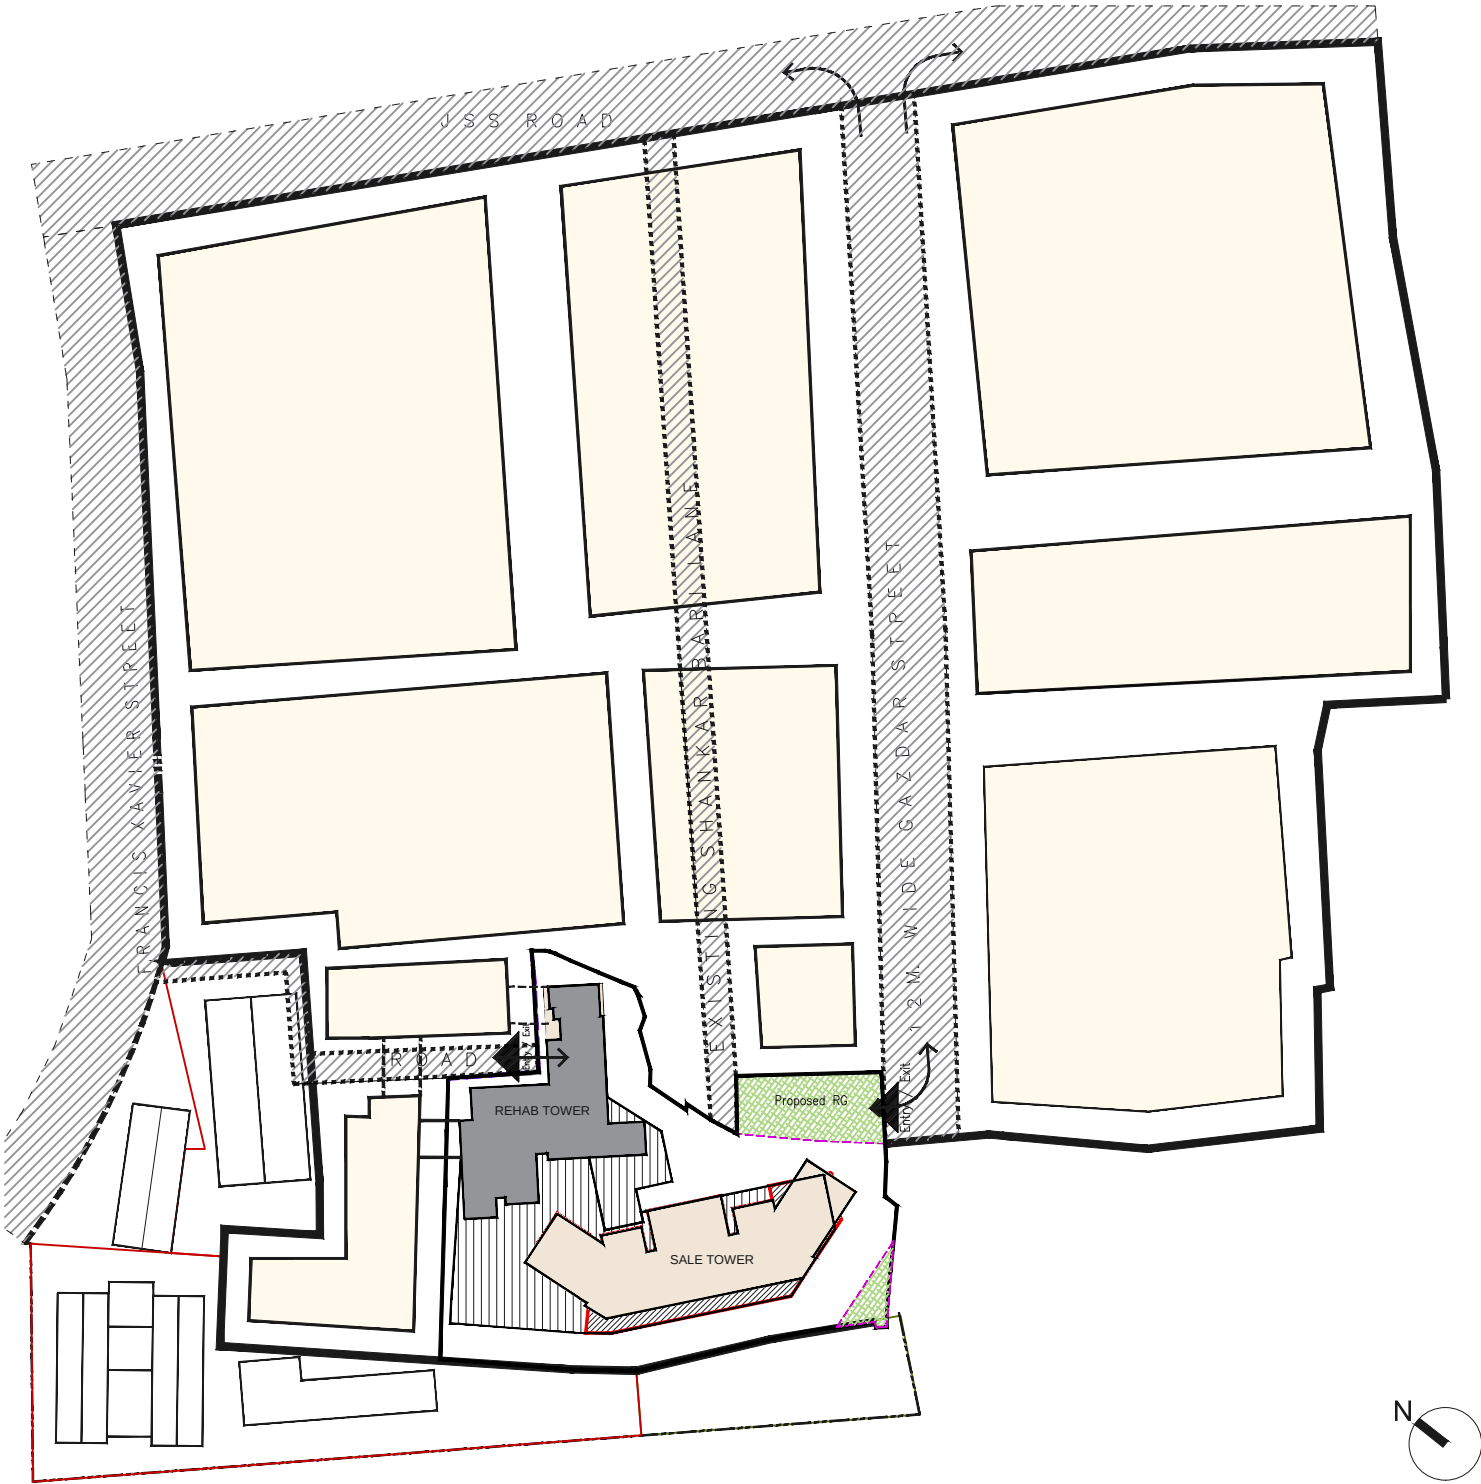



PROPOSED MASTER PLAN - FUTURE PHASE


Disclaimer: This Layout is indicative in nature and is not to scale

NOTES:

- 

 The existing road network that may be realigned, redesigned, replanned as allowed in DCR 33(9) adjoining and / or around the neighboring roads / streets, namely Gazdar Street, Shankar Bari Lane, St. Francis Street or JSS Road.
- 

 Proposed Master Plan to have Rehab / & or Sale, & / or Commercial, & / or Shopping Complex, of 70 storey or less, & / or Hotel, & / or Club house, & / or Temple, & / or School, & / or any such other user building & future development as a result of additional / future incentive FSI due to 33(9) & neighbouring societies like Vasudeo - I, Vasudeo - II, Vasudeo - III, Vasudeo - IV, Gopal Baugh, Keshav Nivas, Anand Sagar and / or any societies adjoining and / or around the neighboring roads / streets.
- 

 PHASE - 1 - HBS Marineview - Phase I of upto 30 storeys with independent and self-sufficient podium only under the tower footprint with amenities for HBS Marineview - Phase 1, having its Entry and Exit from Gazdar Street and / or any other adjoining streets or roads, also consisting of provision to build upto 62 floors or less connected to the Rehab Tower physically & / or the neighbouring buildings in Phase -II, III, IV, V or any other Phase in the future.
- 

PHASE - 1 - Rehab building comprising of existing societies of LOHANA & BT building no.2 of 44 storeys or more, with independent and self-sufficient podium with amenities and also consisting of provision to build upto 70 floors or less connected to the Sale Tower in phase 1 physically & / or the neighbouring buildings of rehab and sale in Phase -II, III, IV V or any other Phase in the future.