


WING 'B'
AREA DIAGRAM OF GROUND FLOOR
SCALE 1:200

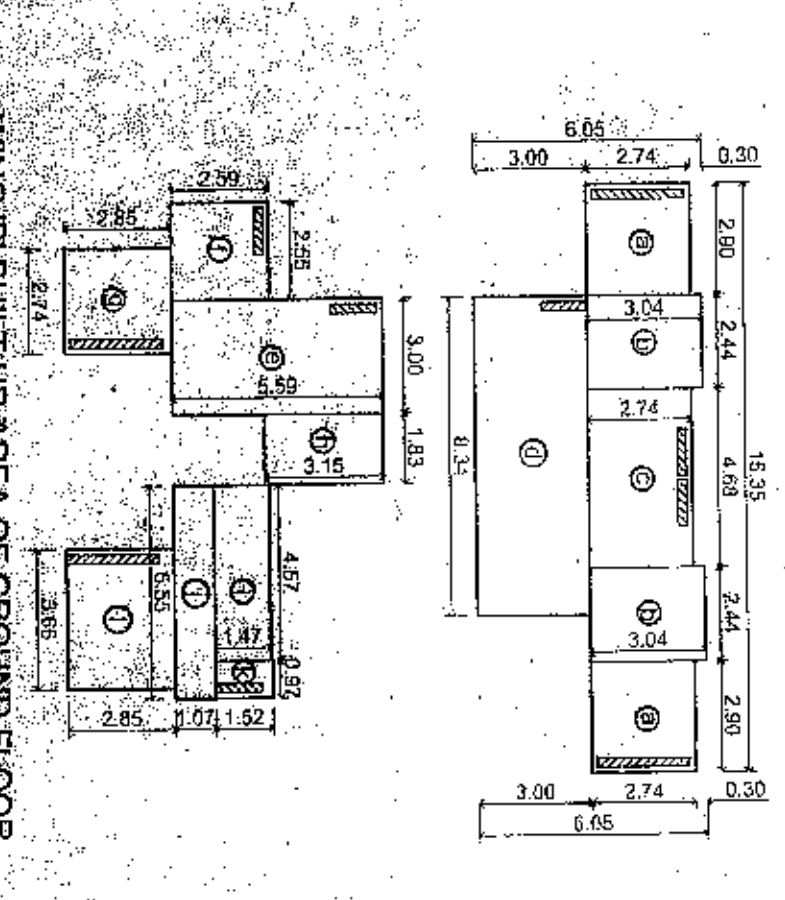


WING 'B'

AREA DIAGRAM OF TYPICAL FLOOR

SCALE 1:200

0 15.95 30

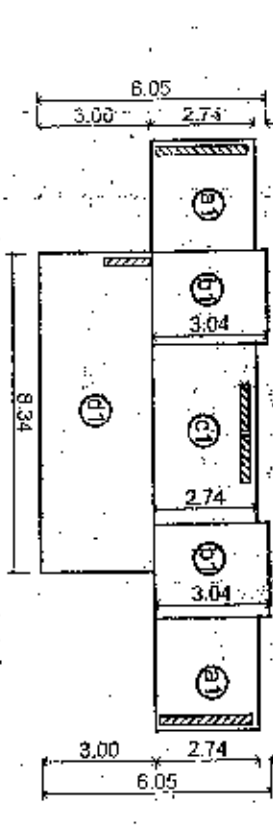


BALCONY AREA STATEMENT		(WING A)
FLOOR	PERMISSIBLE BAL. 15% OF PROP. PER FL. B/U AREA	PROP. BAL.
FIRST FLOOR	167.87 x 15% = 25.18 IN.MTS.	24.98 SQ.MT.
SECOND FLOOR	167.87 x 15% = 25.18 IN.MTS.	24.98 SQ.MT.
THIRD FLOOR	167.87 x 15% = 25.18 IN.MTS.	24.98 SQ.MT.
FOURTH FLOOR	167.87 x 15% = 25.18 IN.MTS.	24.98 SQ.MT.
EXCESS BALCONY IN		


FLOOR	FEASIBLE BAY PROPS.	PROF. BAL.
GROUND FLOOR	124.74 - 124.74 - 1261. N.M.S.	11.80 SQ.M.
FIRST FLOOR	132.73 - 126. - 1326. N.M.S.	14.89 SQ.M.
SECOND FLOOR	124.74 - 126. - 1326. N.M.S.	14.89 SQ.M.
THIRD FLOOR	132.73 - 126. - 1326. N.M.S.	14.89 SQ.M.
FOURTH FLOOR	124.74 - 126. - 1326. N.M.S.	14.89 SQ.M.
FIFTH FLOOR	124.74 - 126. - 1326. N.M.S.	14.89 SQ.M.
SIXTH FLOOR	124.74 - 126. - 1326. N.M.S.	14.89 SQ.M.
SEVENTH FLOOR	124.74 - 126. - 1326. N.M.S.	14.89 SQ.M.
EIGHTH FLOOR	124.74 - 126. - 1326. N.M.S.	14.89 SQ.M.
ROOFTOP	124.74 - 126. - 1326. N.M.S.	14.89 SQ.M.

[illegible][illegible]

WING'C'
RAM OF GROUND FLOOR
SCALE 1:200

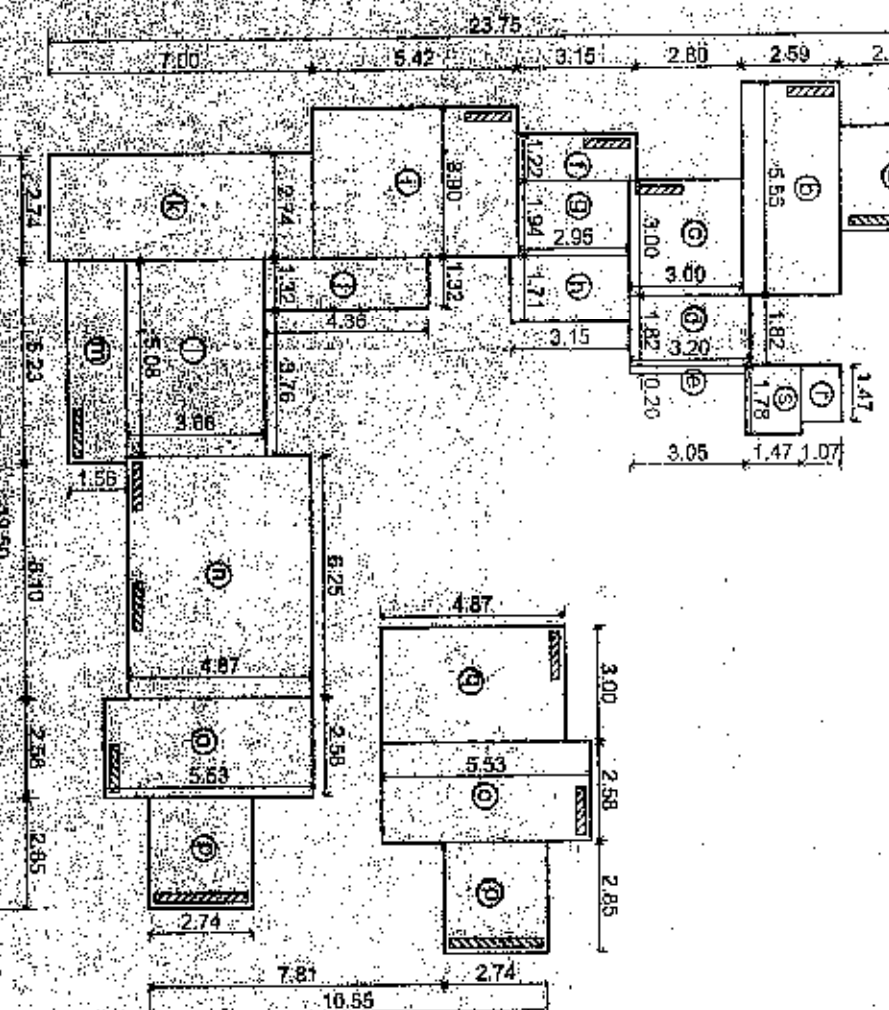

AREA DIAGRAM OF TYPICAL FLOOR

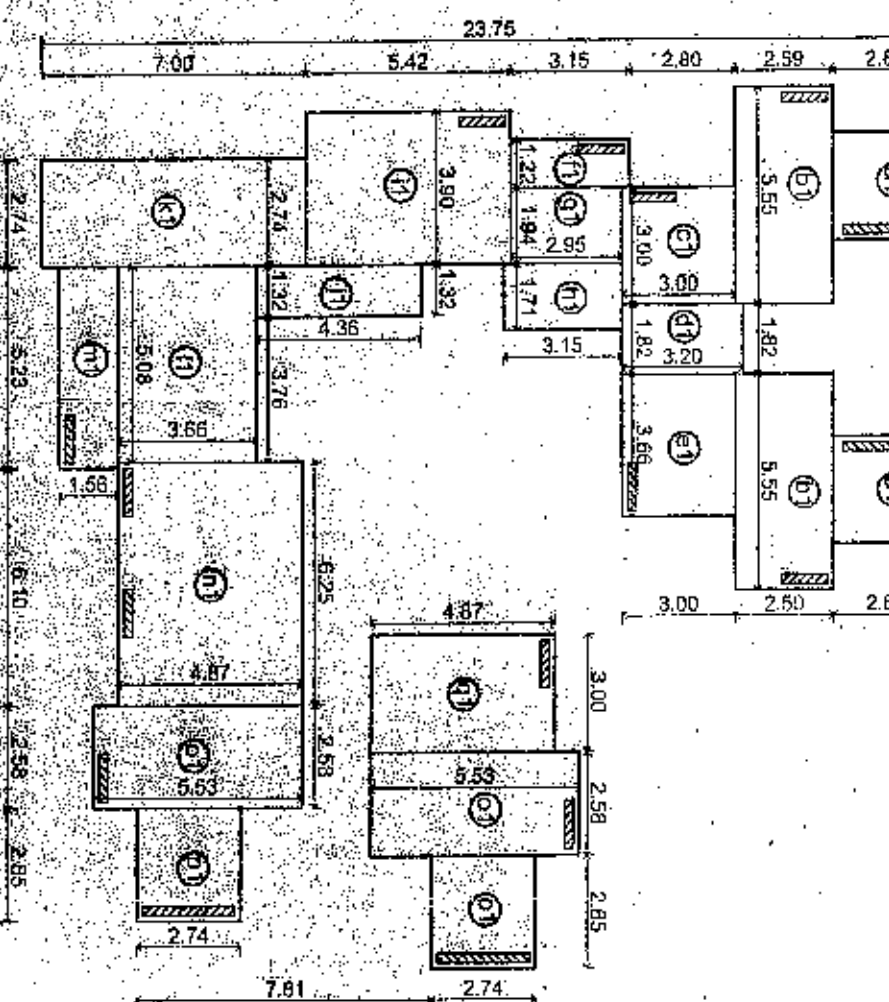

(FIRST TO SEVENTH)

DEBUT CB = 1:23:0233.12 = 3:37	24665 SQ.M
CB. = 244:0535.00 = 3:24	

TOTAL DEDUCTION C.B. AREA	=	5.61 SQ.M
TOTAL AREA OF EACH TYPICAL FLOOR		
(296.86 x 5.61)	=	241.24 SQ.M
TOTAL AREA OF TYPICAL FL (FIRST TO SEVENTH FLOOR)		
(241.24 x 7)	=	1688.68 SQ.M
TOTAL BALCONY AREA STATEMENT OF TYPICAL FLOOR		
DESIGN BAL. AREA OF EACH TYPICAL FLOOR	=	
DESIGN BAL. AREA (10% OF EACH TYPICAL FLOOR)	=	
TOTAL BALCONY AREA OF EACH TYPICAL FLOOR		


STAMP OF APPROVAL OF PLAN

१३/०३/२०२२

श्री ३ एन सीटी वृद्ध
श्रीवर्मा गौरी हरी


श्री ३ एन सीटी वृद्ध
श्रीवर्मा गौरी हरी

श्री ३ एन सीटी वृद्ध
श्रीवर्मा गौरी हरी

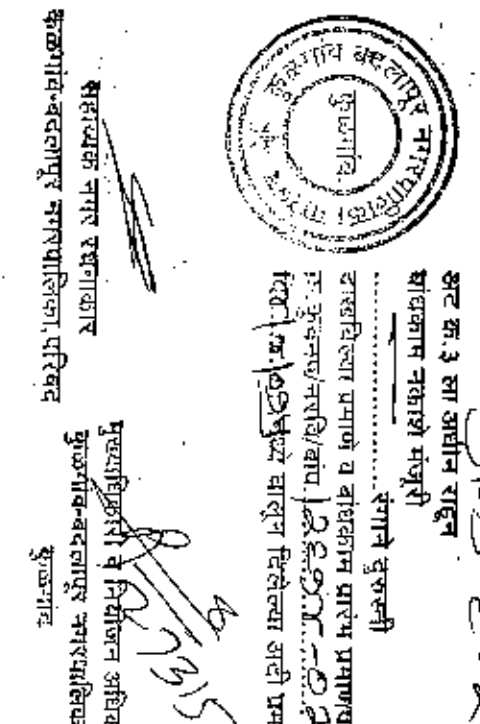


WING 'B' OTLA AREA STATEMENT OF GROUND FLOOR

PROPOSED OTLA AREA OF GROUND FL.	= 11.80 SQ.MT.
PERMI. OTLA AREA (10%) OF GROUND FL.	= 12.61 SQ.MT.
EXCESS OTLA AREA OF GROUND FL.	= NIL

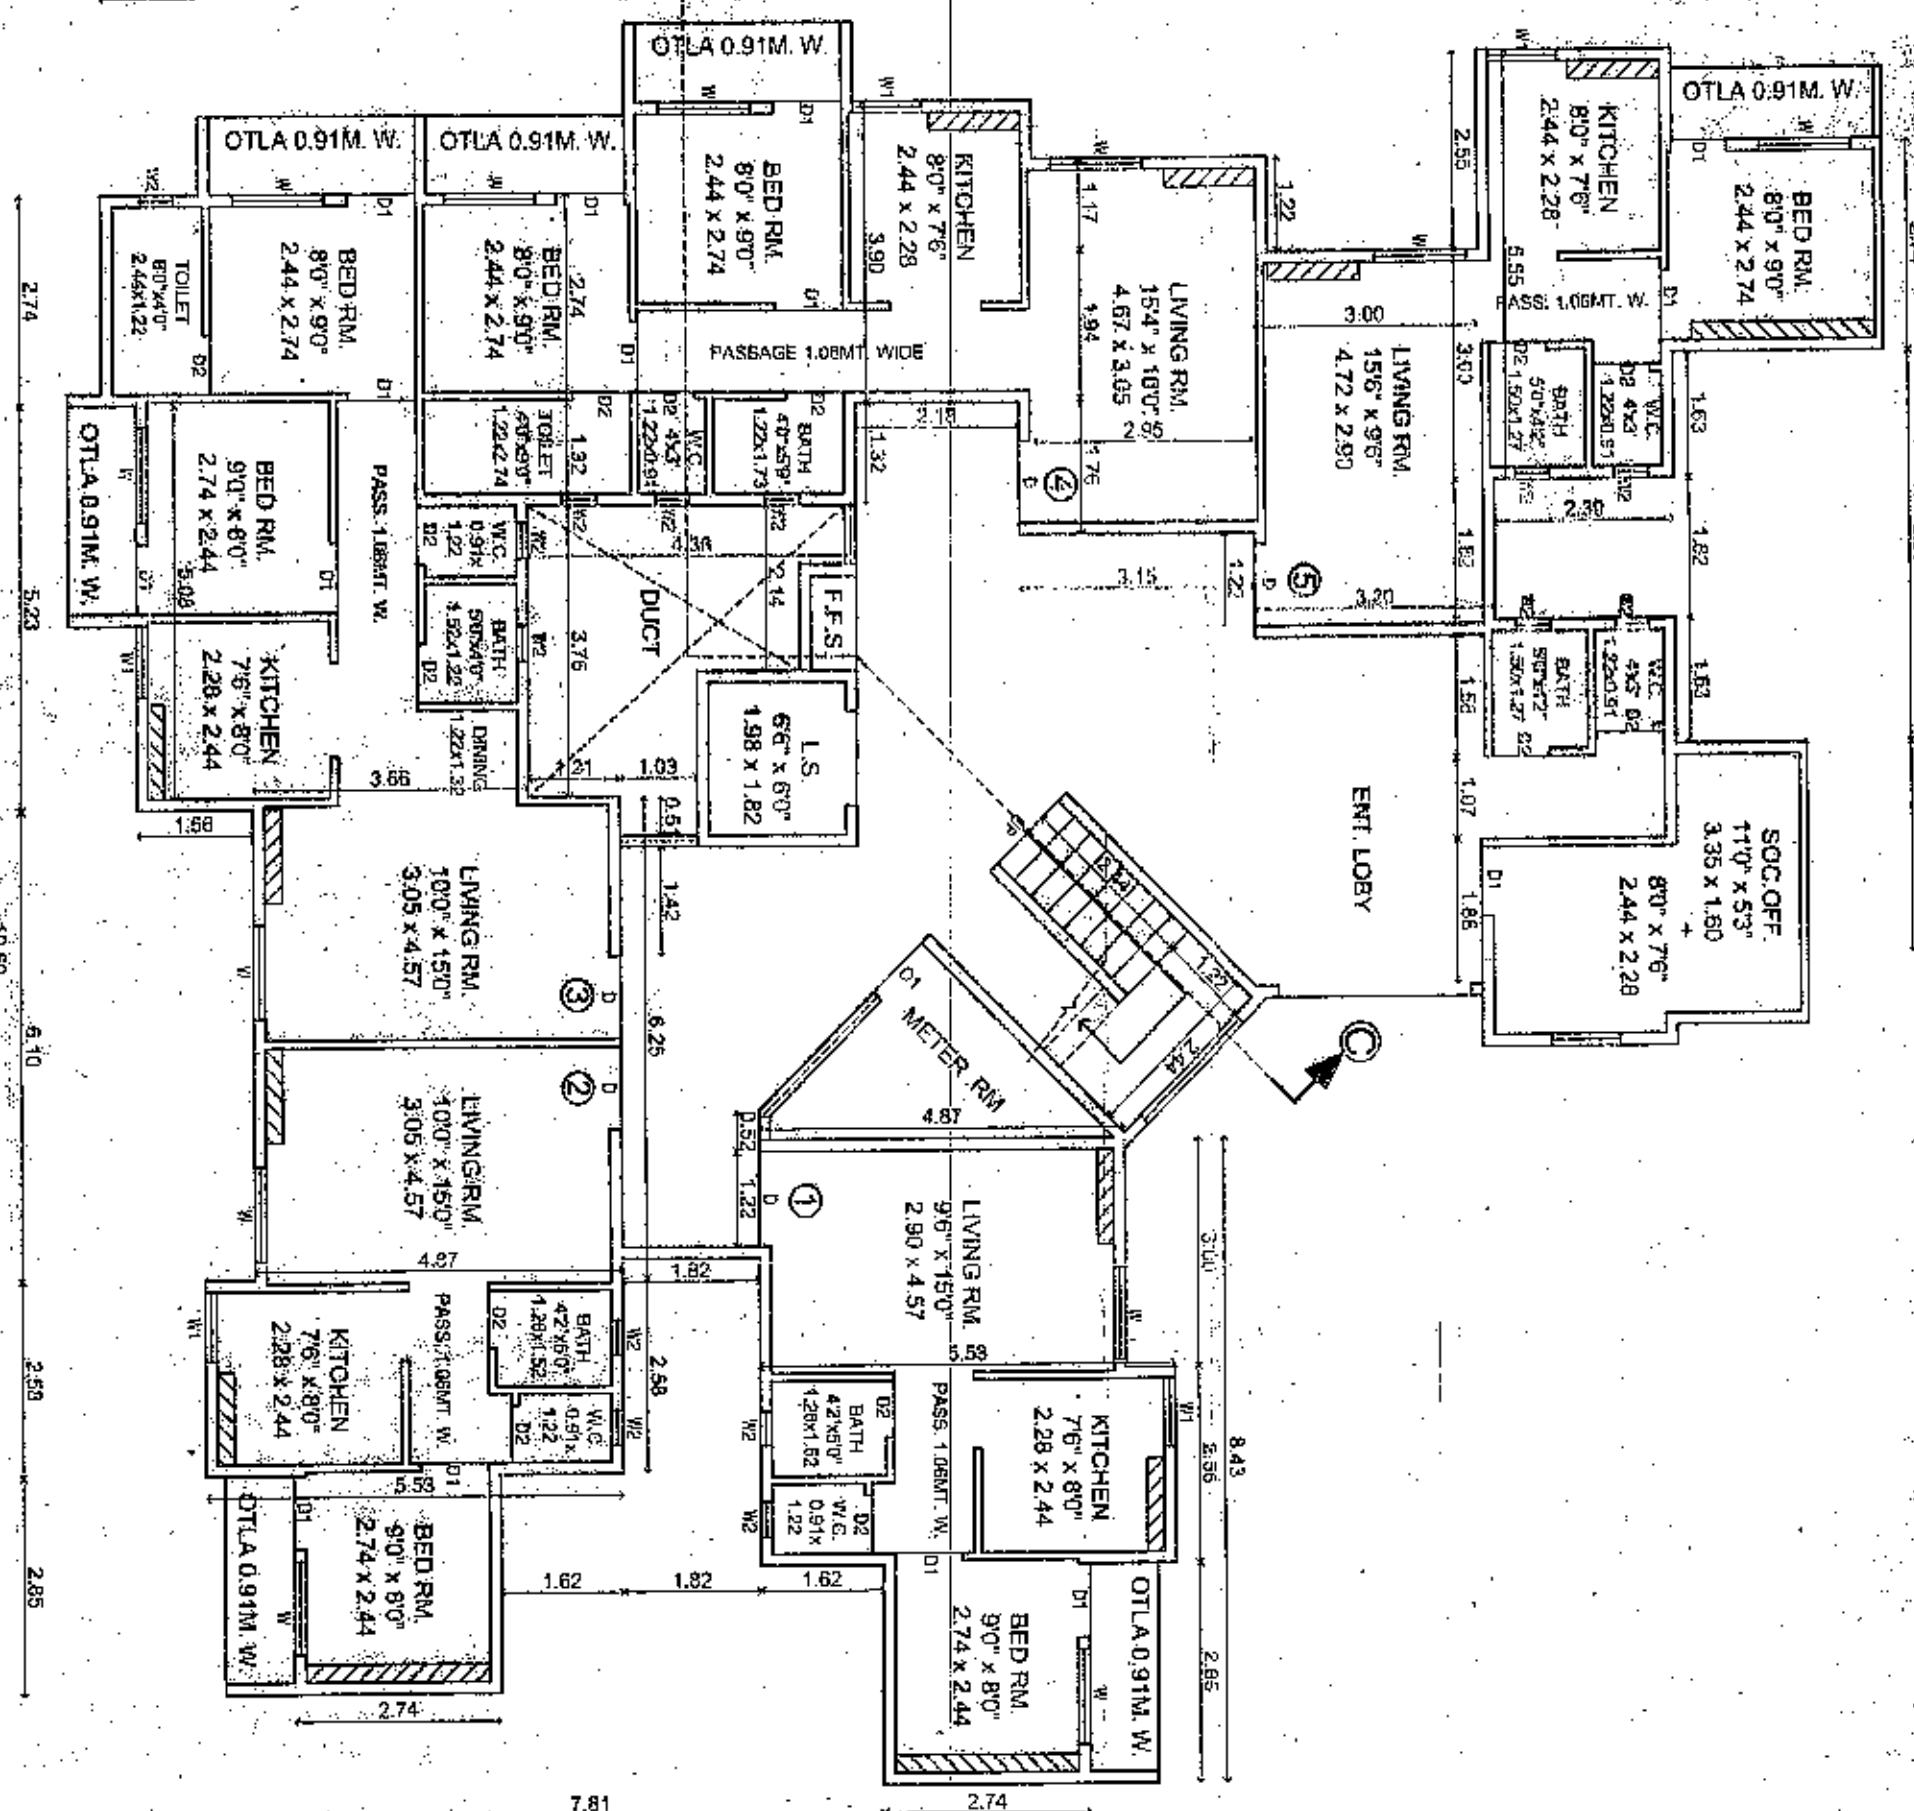


WING-BY-BALCONY AREA STATEMENT OF TYPICAL FLOOR


PROP. BAL. AREA OF EACH TYPICAL FL.	=	14.38 SQ.M.
PERIM. BAL. AREA (10%) OF EACH TYPICAL FL.	=	13.76 SQ.M.
EXCESS BAL. AREA OF EACH TYPICAL FL.	=	0.63 SQ.M.

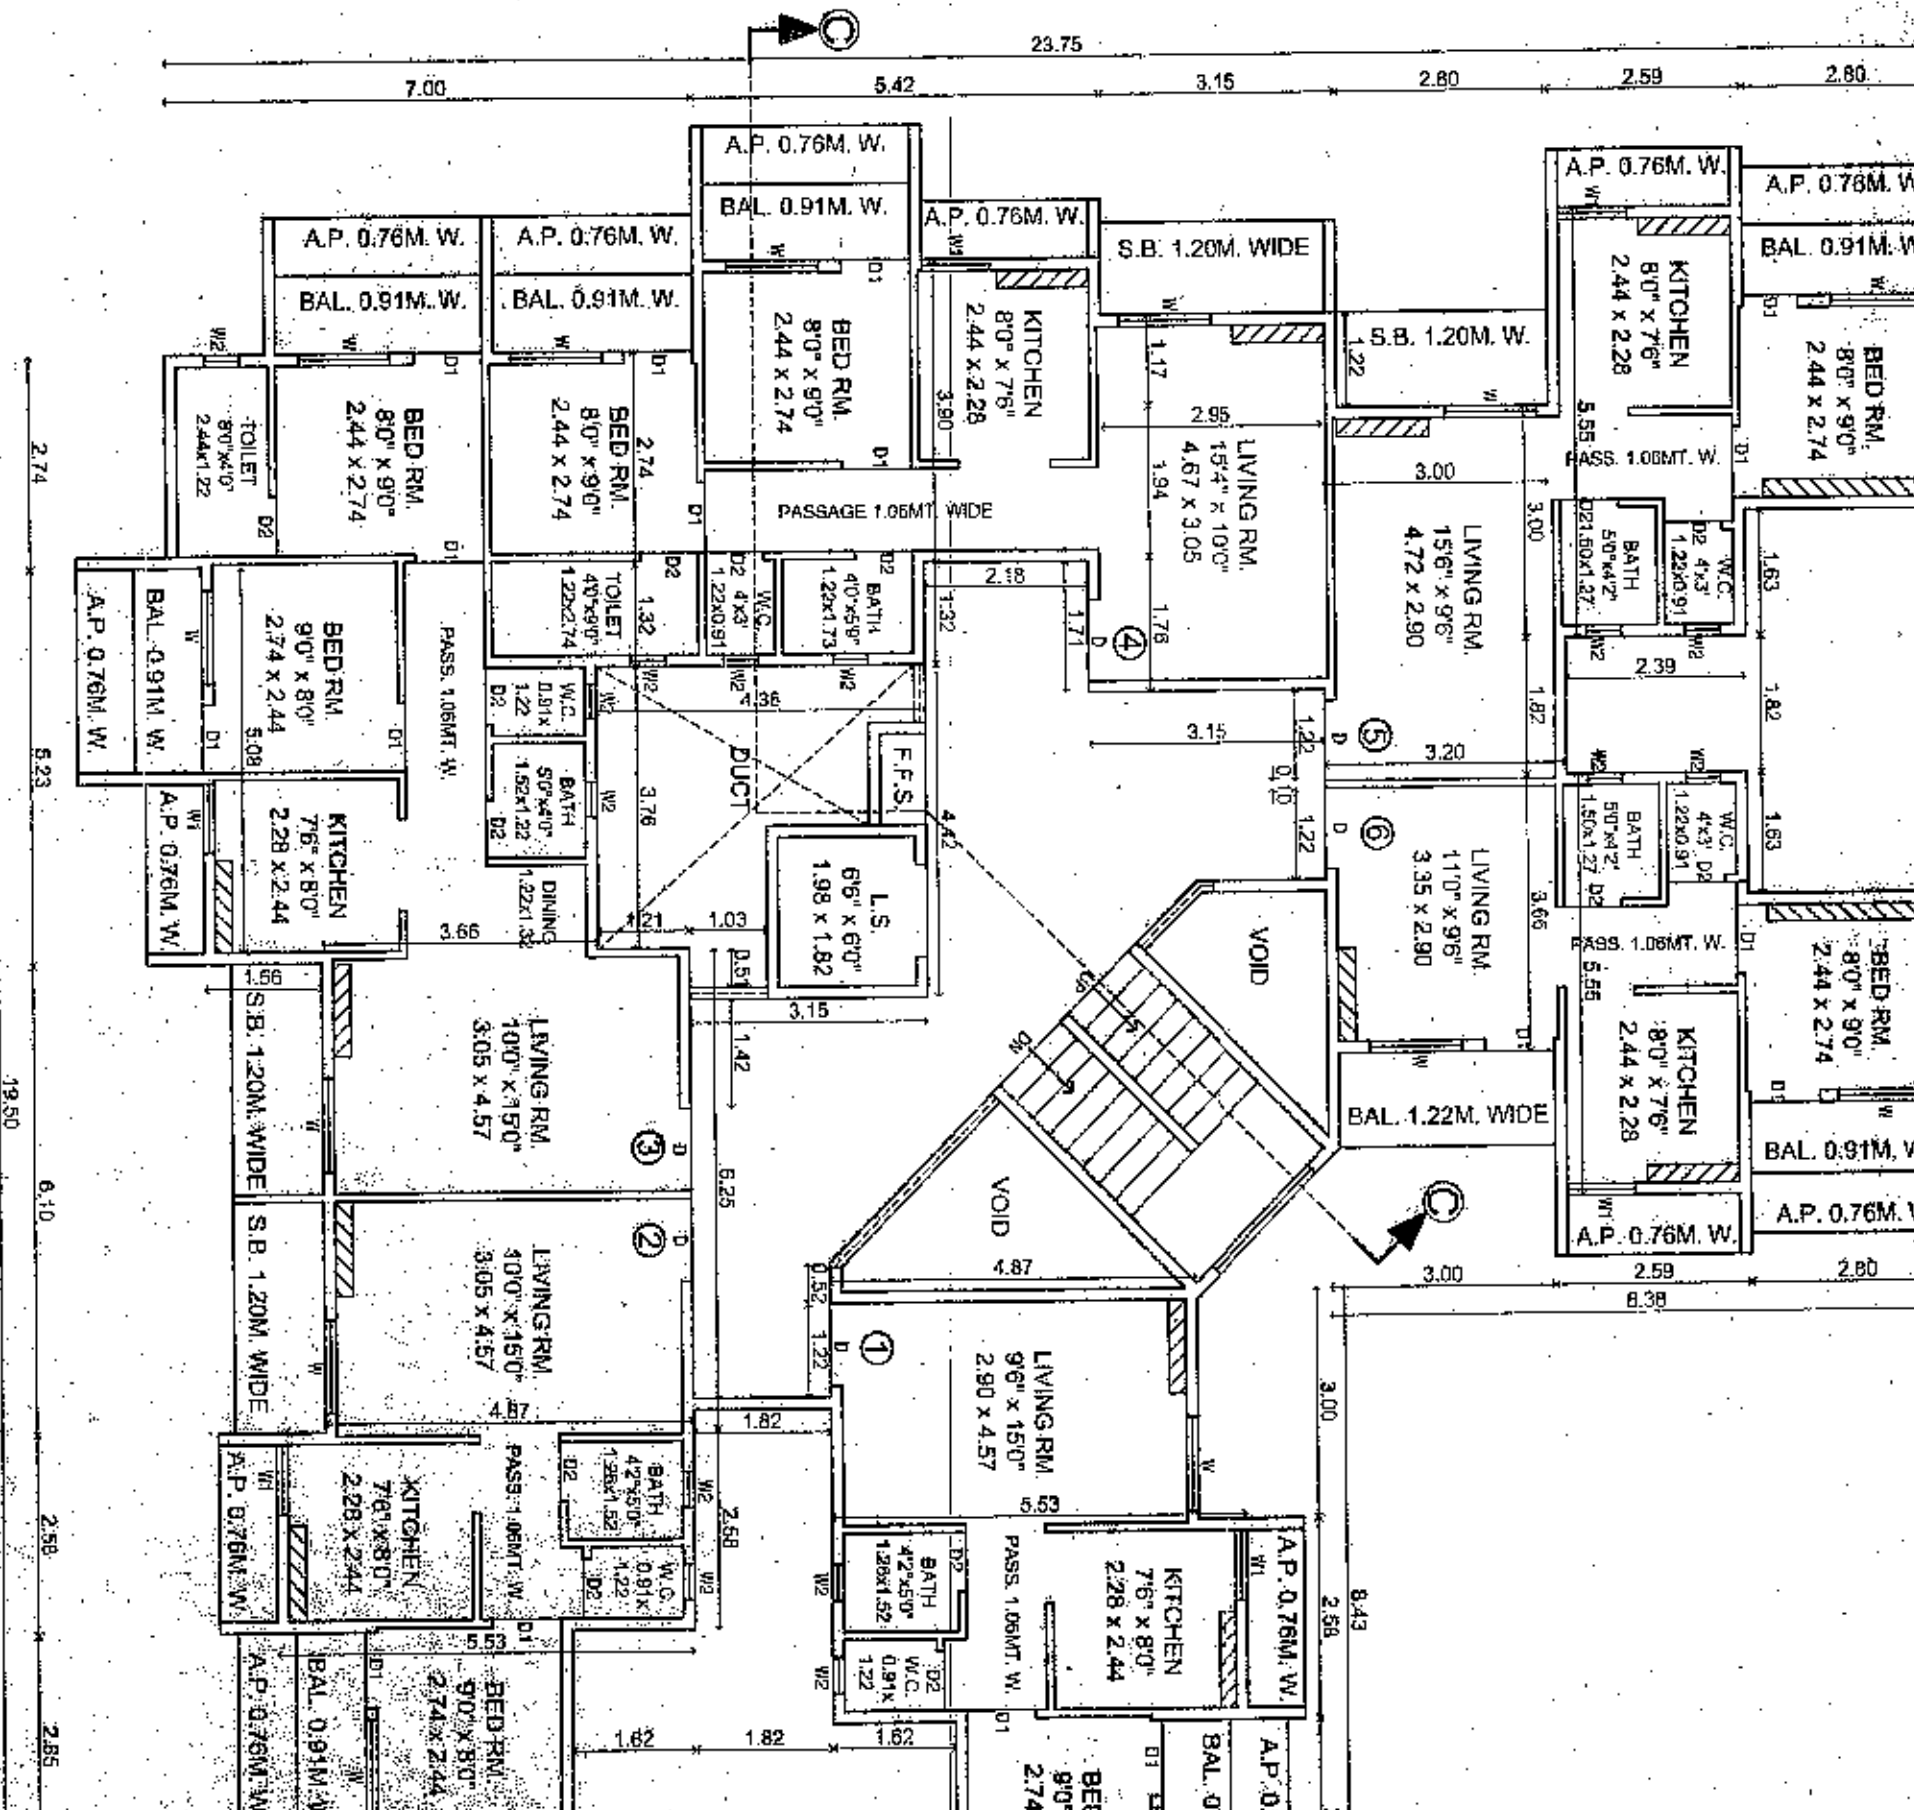


4)	13.00	x	4.50	x	1	=	59.25
1)	1.47	x	1.07	x	1	=	1.57
S)	1.78	x	1.47	x	1	=	2.62
TOTAL AREA OF 18 TOS							= 216.62 SQ. MT.
DEDUCT CB = 1.22 x 0.23 x 10 =							2.81
NET AREA = 216.62 - 2.81 =							213.81

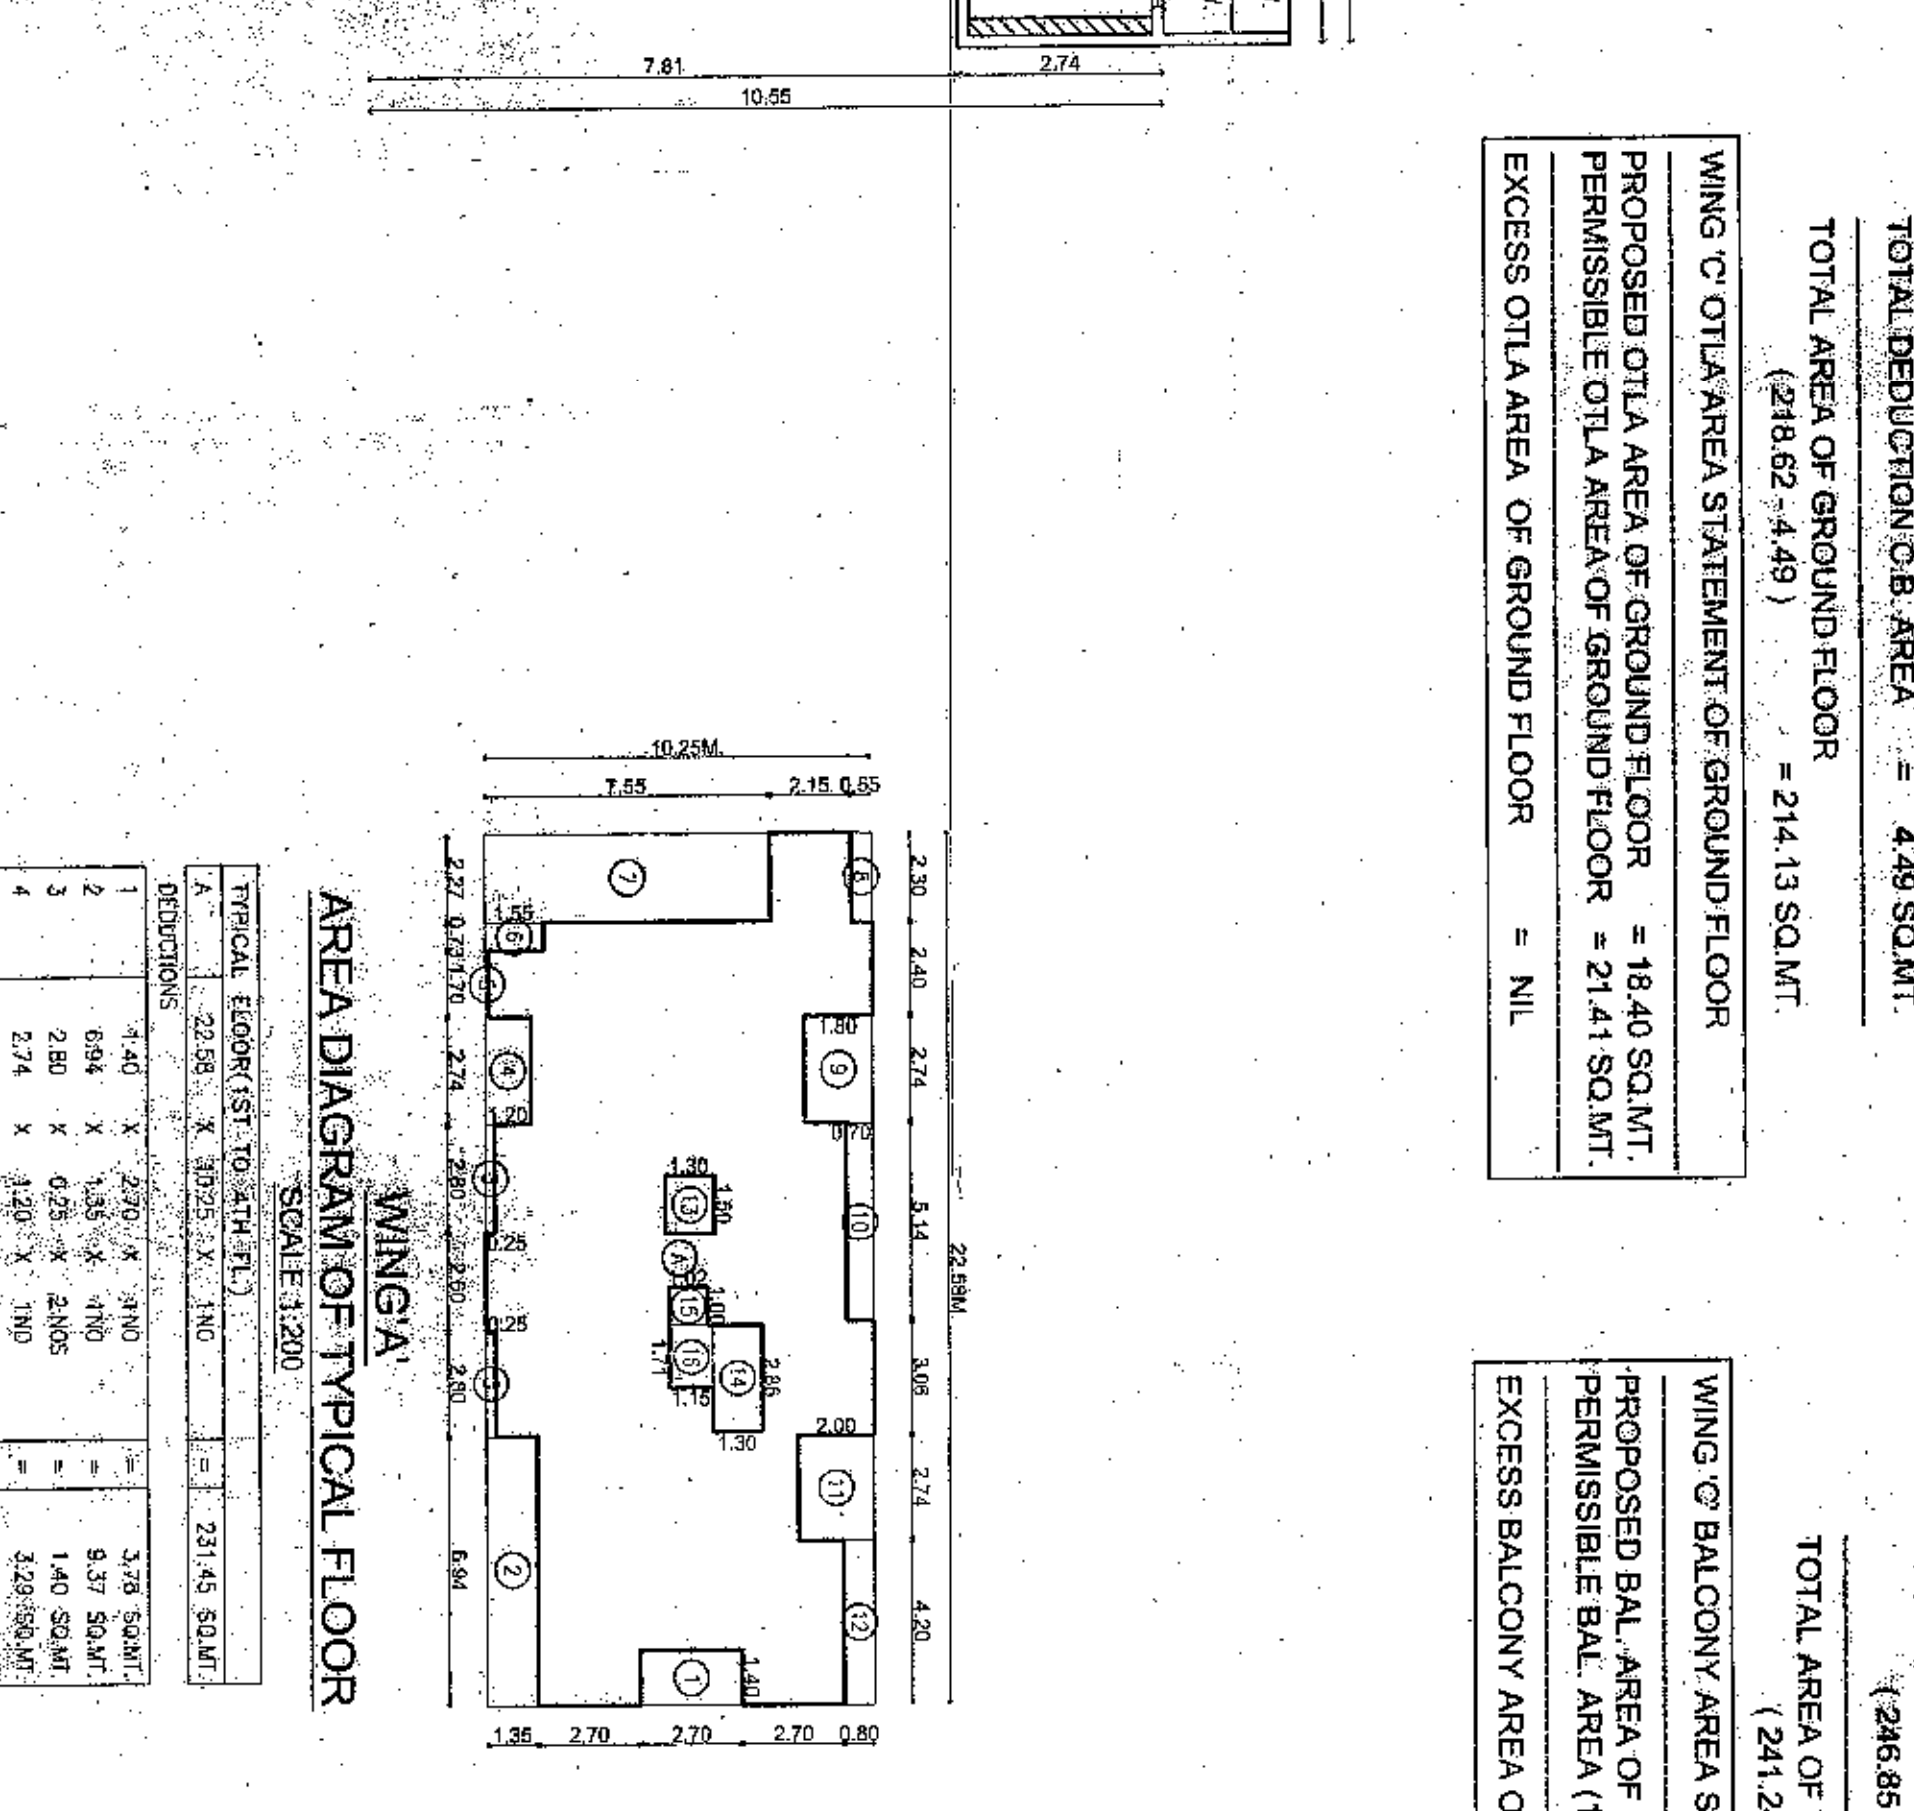


TOTAL AREA OF 3" TO 4"	= 246.85 SQ.MT.
DEDUCT C.B. = $1.22 \times 0.23 \times 12$	= 3.37
C.B. = $2.44 \times 0.23 \times 04$	= 2.24
TOTAL DEDUCTION C.B. AREA	= 5.61 SQ.MT.

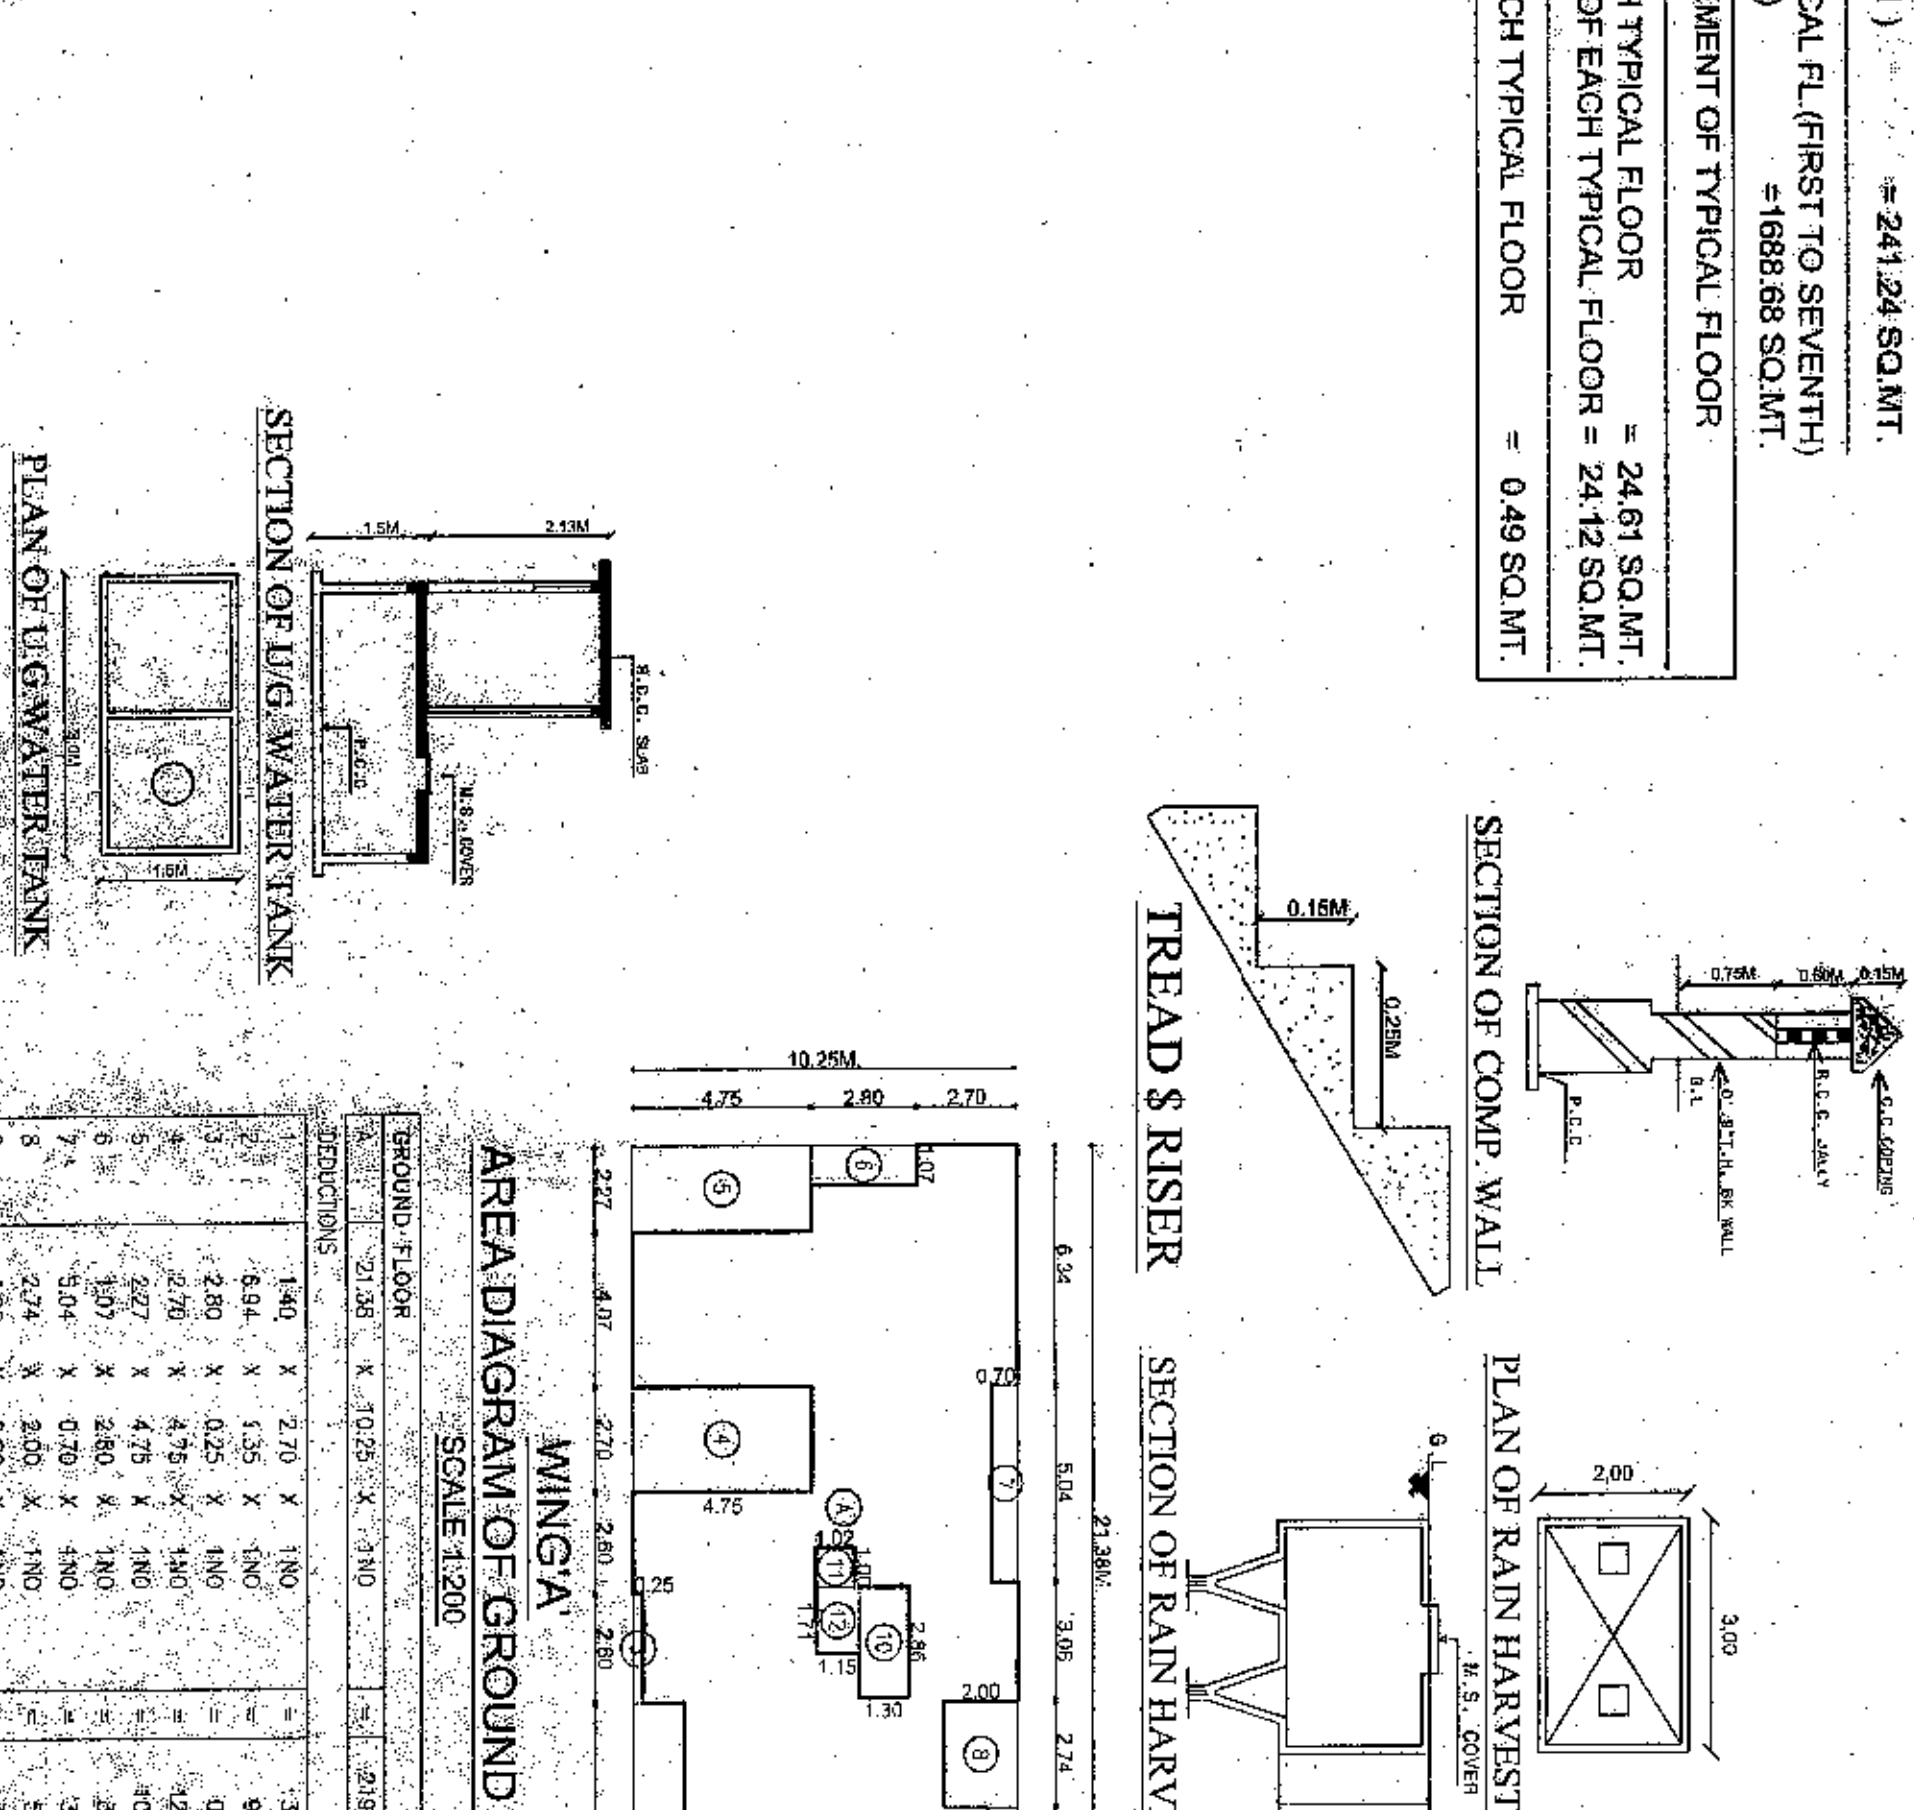


EXIS WING 'C' - GROUND FLOOR PLAN SCALE 1:100

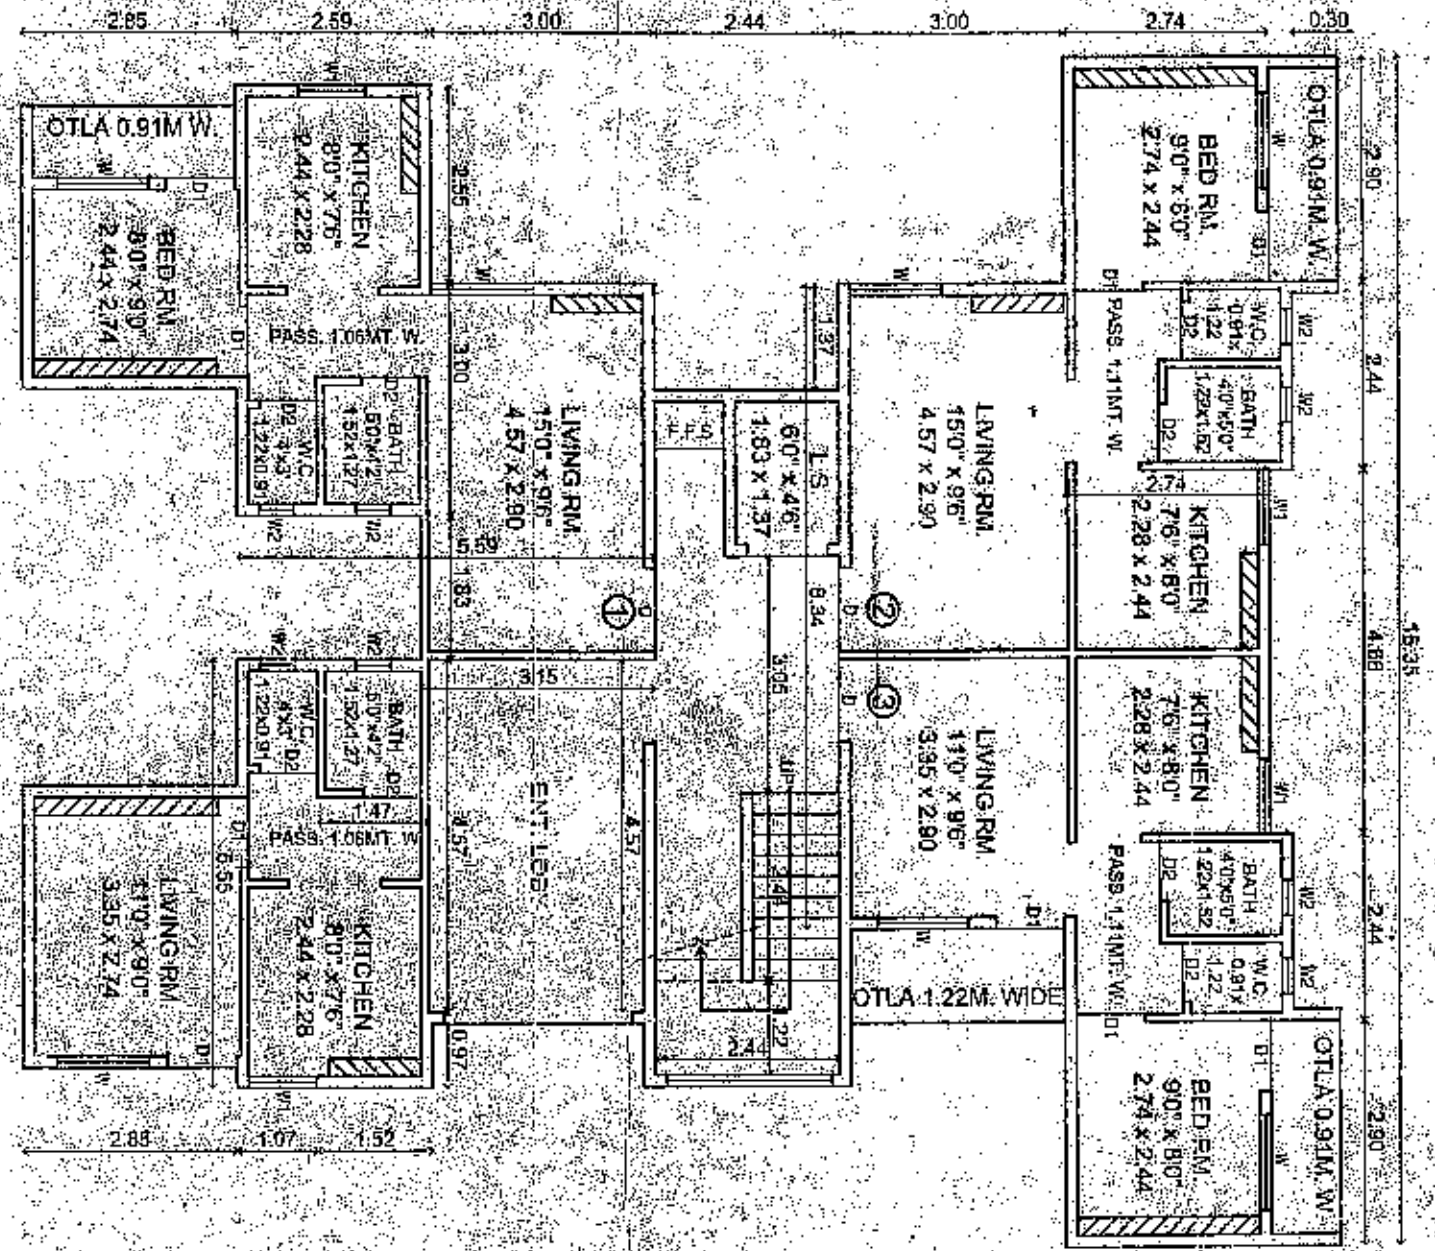

EXIST WING 'C' - TYPICAL (FIRST TO SEVEN) H FLOOR PLAN

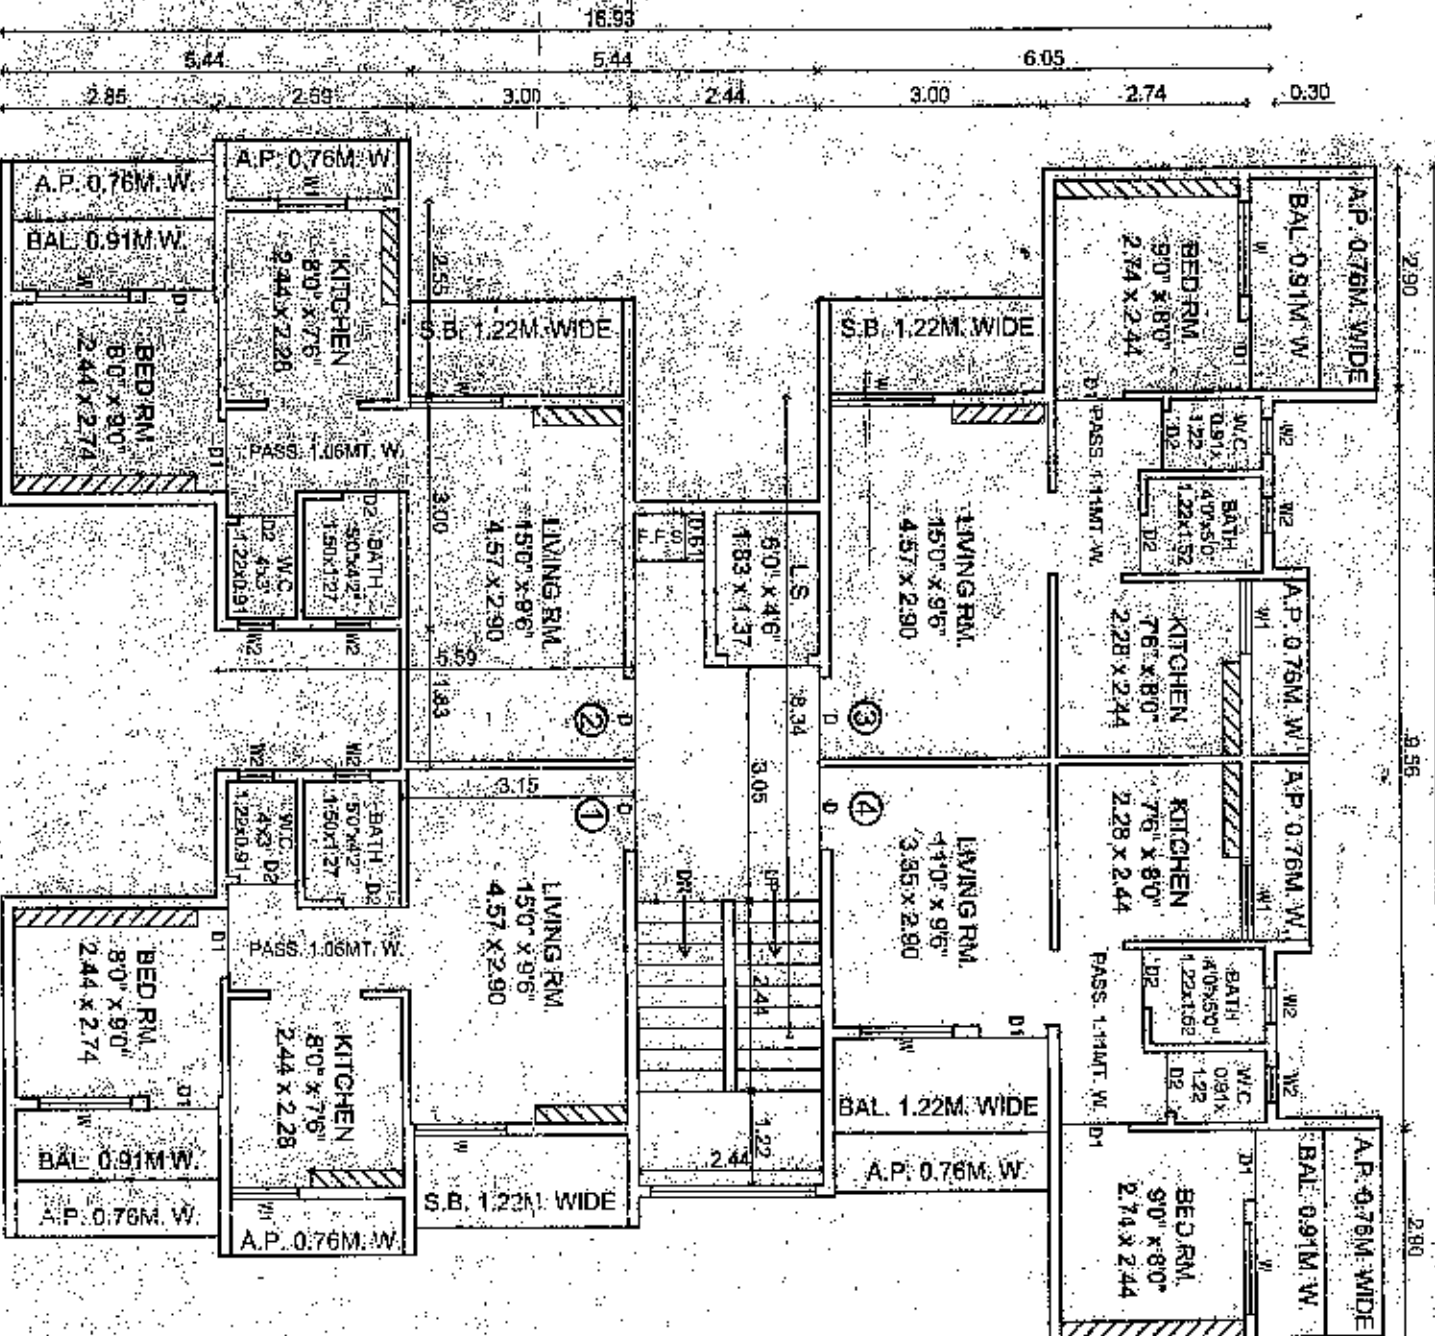

S. WING-B-GROUND FLOOR PLAN

 

SCALE 1:100

0 20 40 60 80 100



GROUND FORCE MAHOLANGLA REARMENT
BIRNDAVISHALTAKE SUGARON BADA

[illegible][illegible][illegible]

[illegible]

WITH THE AGE AND A 3. PERCENT DEVIATION PROJECTION