



- ~~Mr. Corbridge, B~~

TOTAL NO OF UNITS : BLOCK - A	=	50UNITS
TOTAL NO OF UNITS : BLOCK - B	=	50UNITS
TOTAL NO OF UNITS BLOCK A & B	=	100 UNITS
1 UNITS ABOVE 50.00 SQM BELOW 150SQM =	100 UNITS	
1 UNITS= 1 CAR / 100 UNITS	= 100 CARS	
10% VISITOR CARS	10 CARS	
REQUIRED CAR PARKING =	110 CARS	
PROVIDED CAR PARKING =	111 CARS	

SHEET NO : 3 OF 3

SCALE : 1 : 100

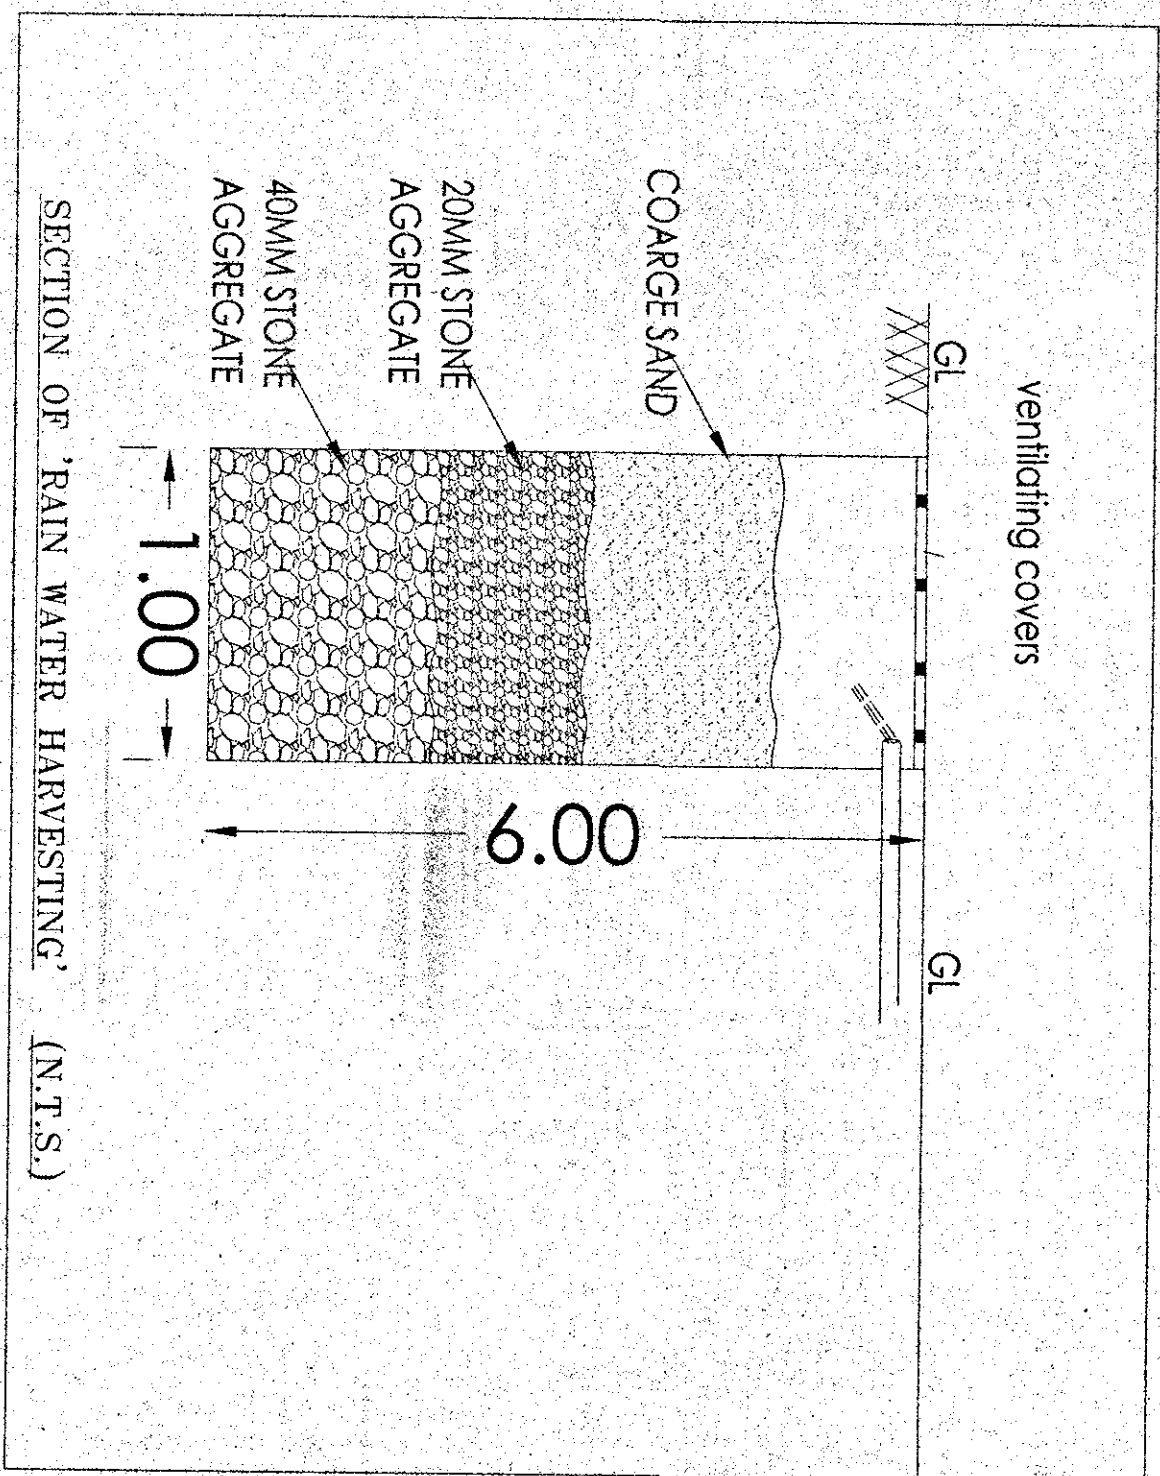

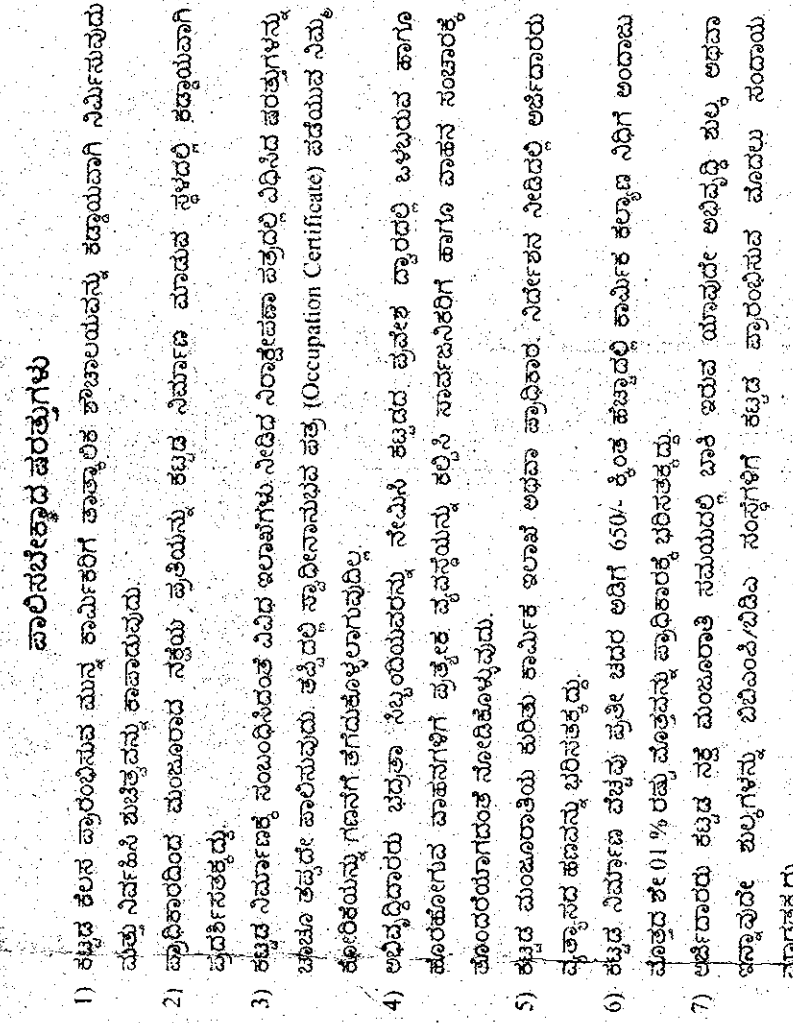


SCHEDULE OF OPENINGS	
TYPE	SIZE
D1	1.00 x 2.10
D2	0.90 x 2.10
D3	0.75 x 2.10
W	1.50 x 1.35
V	0.45 x 0.90
V	1.500 x 0.45

OWNERS SIGNATURE :-

G R PROMOTERS

Represented by its sole Proprietor

 

SHILPA YOGAMURTHY

ARCHITECT'S SIGNATURE :-

Kanya S.P

KANYA S P

BCB/03.03.05/154/2016-17

PROJECT TITLE :-

PROPOSED RESIDENTIAL APARTMENT BUILDING

@ SY NO 292/293, MARGODANAHALLI VILLAGE,

JION HUBLI NEKA, TALUK BANGALORE

DRAWING TITLE :-


BASEMENT FLOOR PLAN

GROUND FLOOR PLAN

SHEET NO. : 1 OF 3

SCALE : 1 : 150



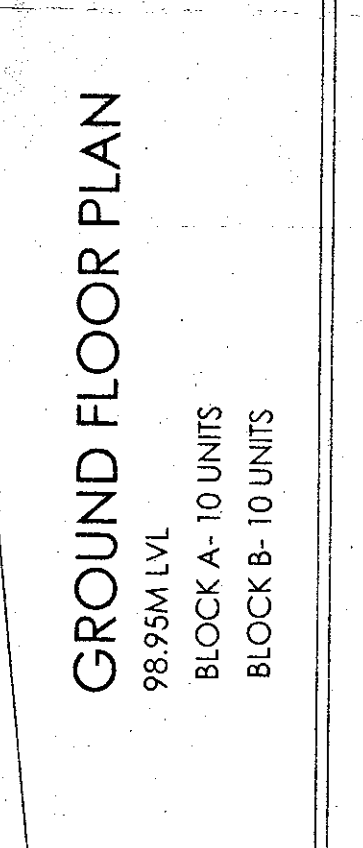

(*any deposits held against land use assessment (assessable area)*)

	Rs.
Land Development Charge	20.85,963.00

The plan has been approved by Hon'ble Commissioner Vide Approval No.820,
Date: 31-05-2018.
The Applicant has remitted the fees vide Challans No: 17170, Dated: 05-06-2018.

[illegible]