


← 12M WIDE ROAD →

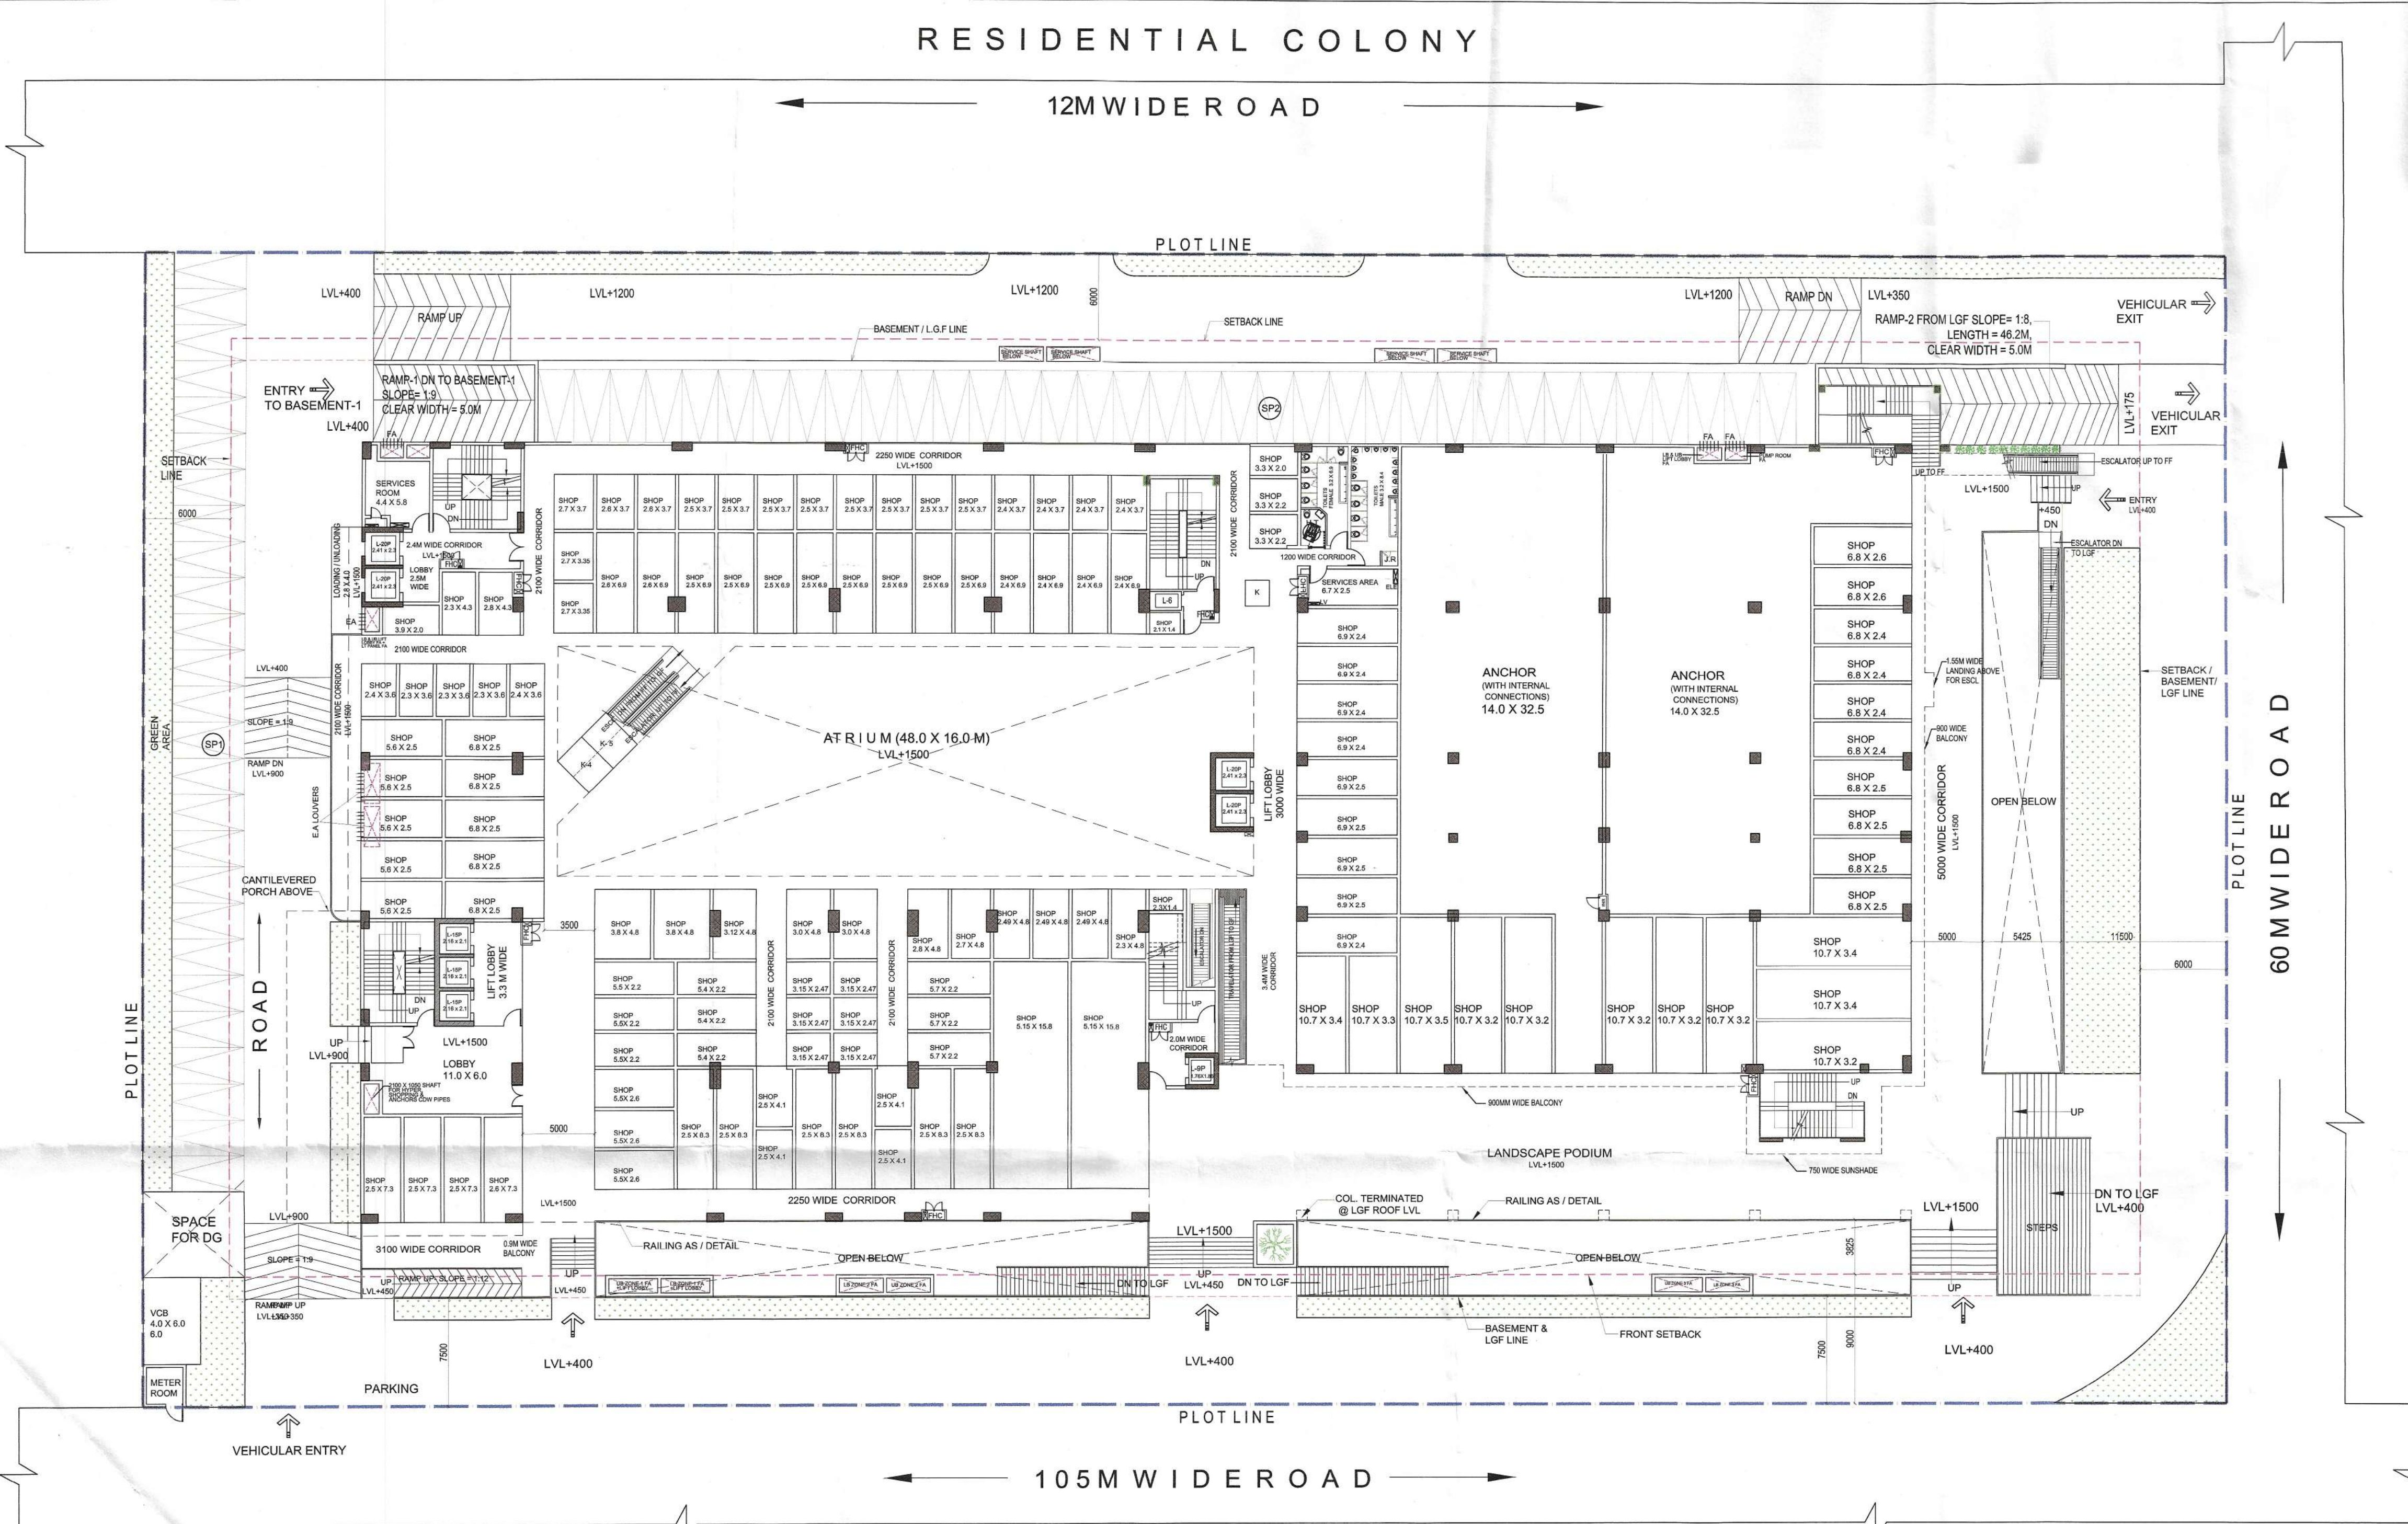

105 M W I D E R O A D

NOTE : ALL AREAS IN SQM

	TOTAL	46298.09	4286.21	20411.33
--	-------	----------	---------	----------



VAL

PROJECT:

ARCHITECTS:

BRIJ (INDIA) ARCHITECTS
F-89, GREEN PARK, NEW DELHI -16.
Ph. +91-11-26853815 , 26858307 , Fax : +91-11-26850788
E-mail : biarch@rediffmail.com , info@atwin.in
Website: www.atwin.in

SHEET TITLE :

SITE PLAN

DATE:

DEALT BY:

For ADIUM DEVELOPERS ONLY:

[Signature]
Authorised Signatory

SCALE: N.T.S

23

AR. ATEESH AGARWAL
B. ARCH. DIP. PRGT. MGMT (LONDON)
F. I. I. V-CAT/1-A-1879
M. C. A. - 2003/31212

APPLICANT'S SIGNATURE

ARCHITECT'S SIGNATURE