



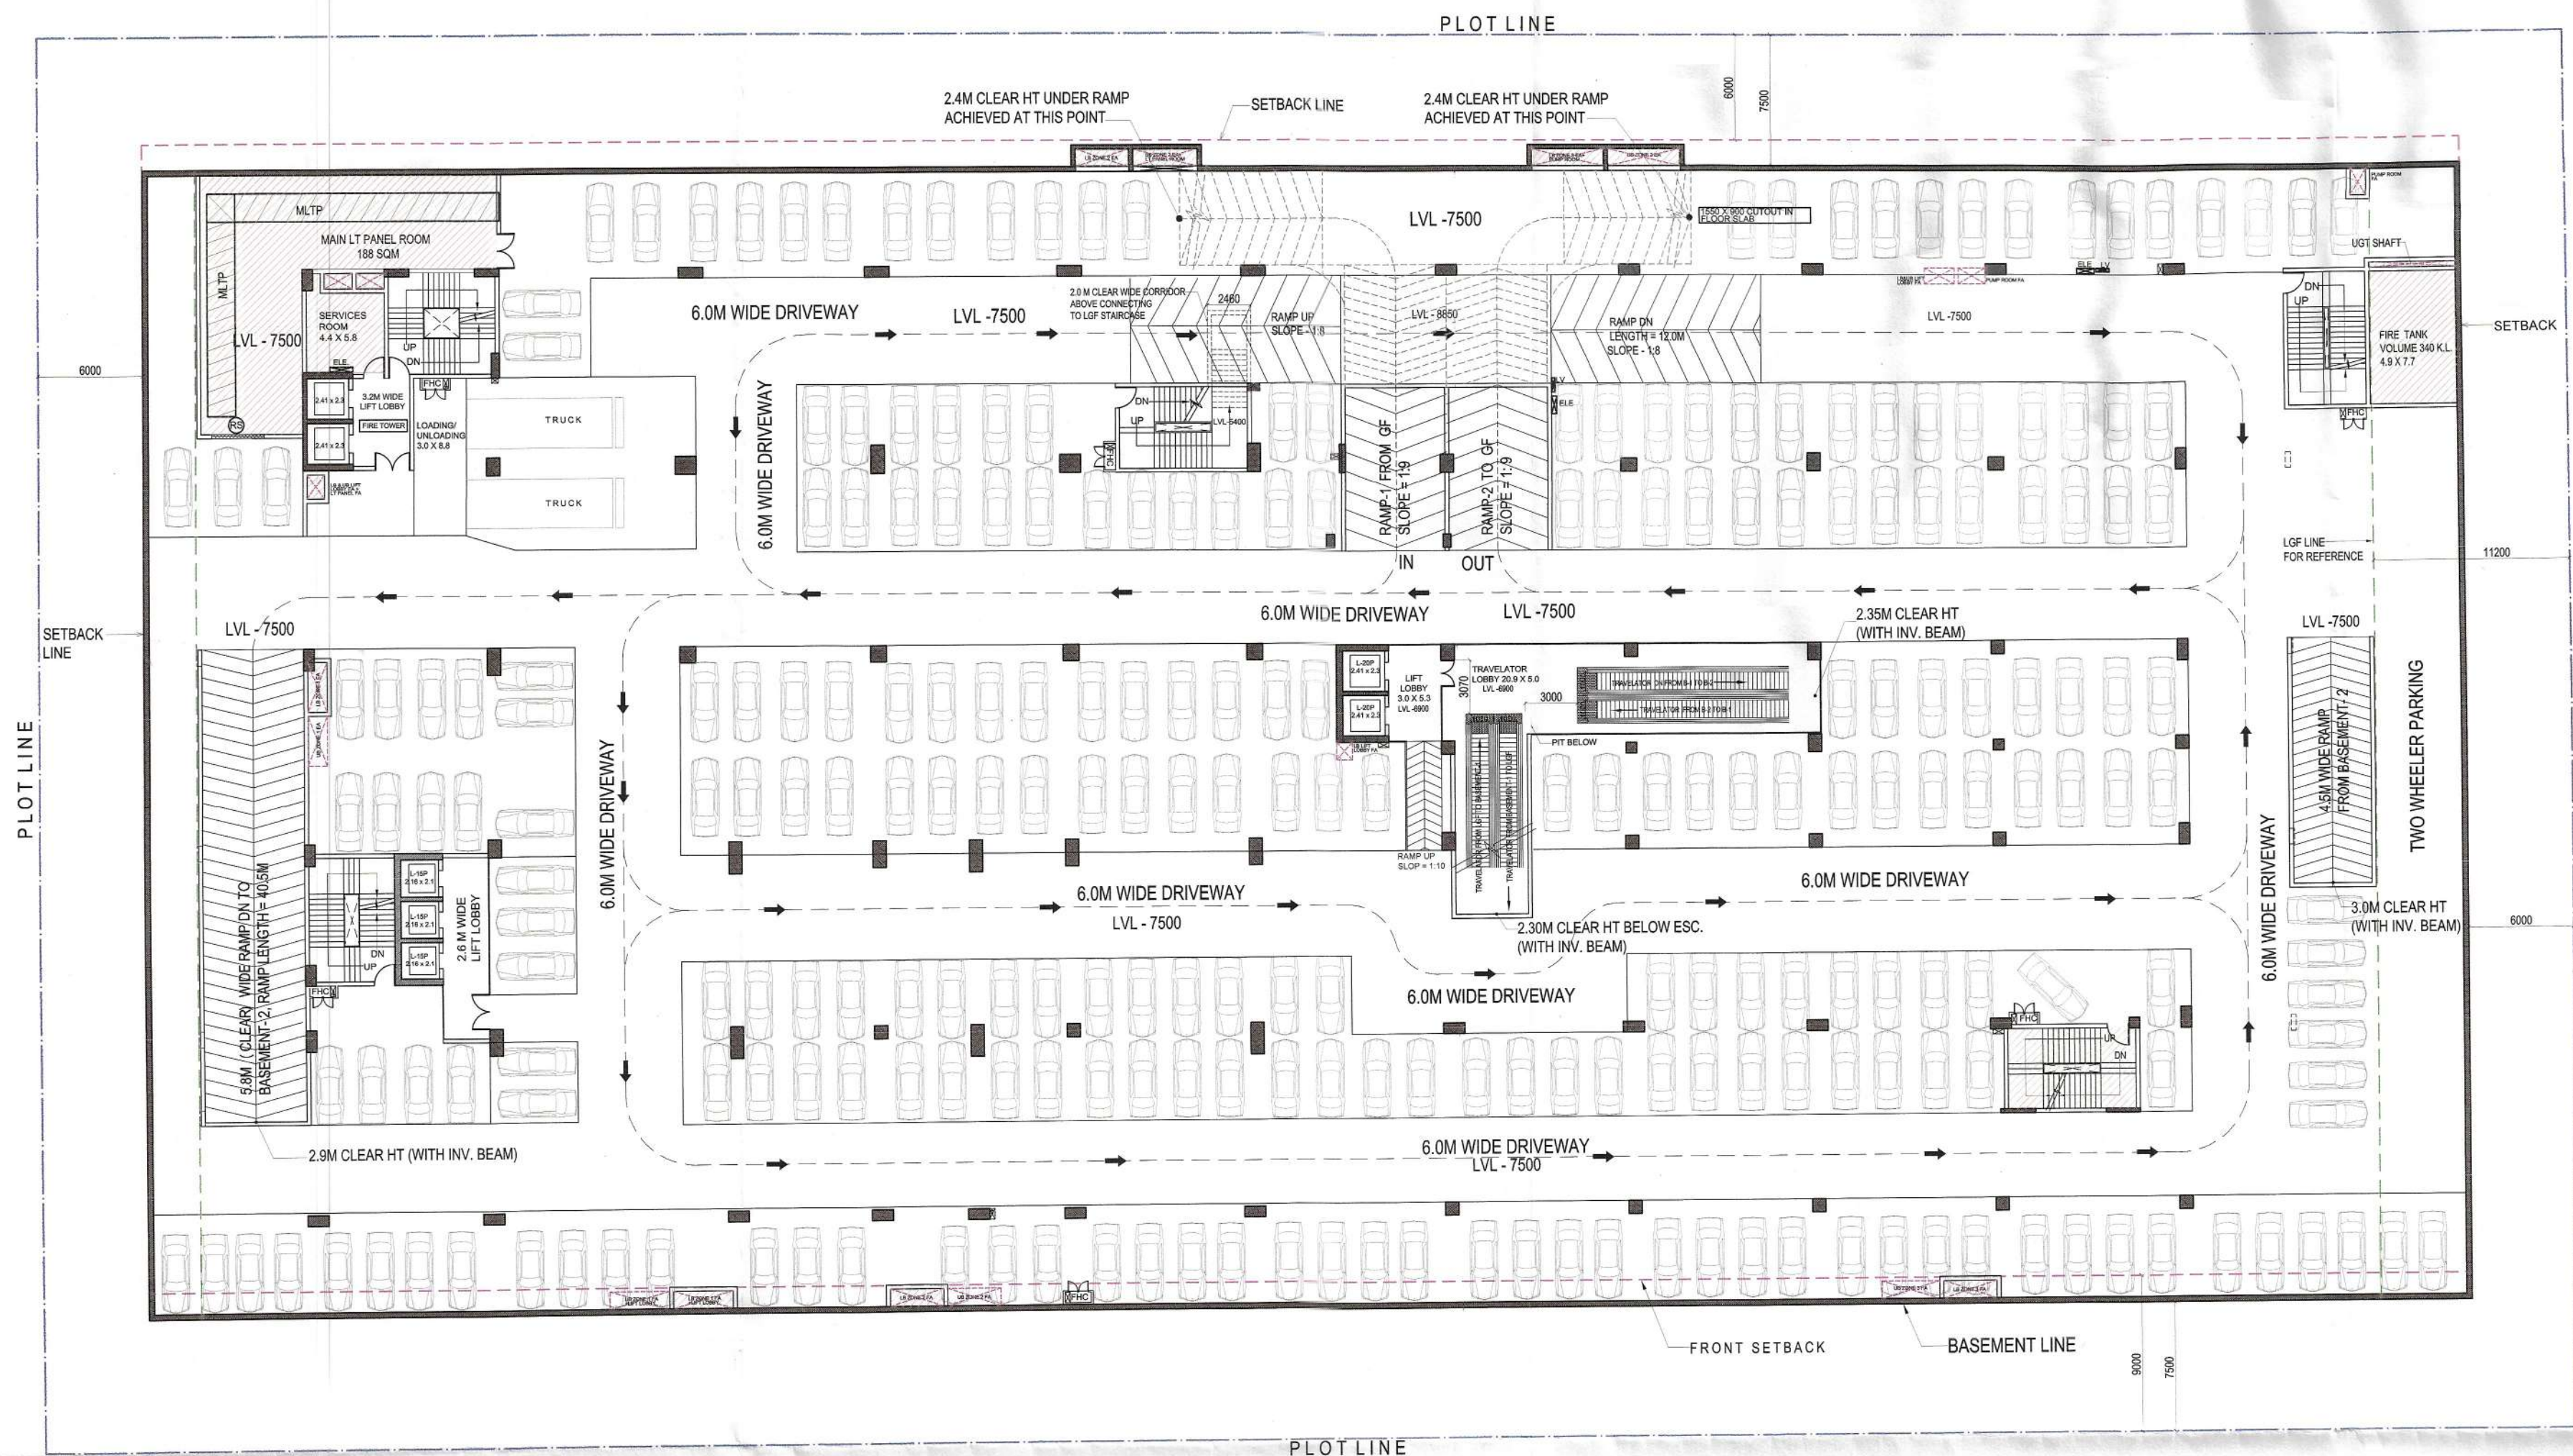

BASEMENT-1 FLOOR PLAN (LVL -7500)

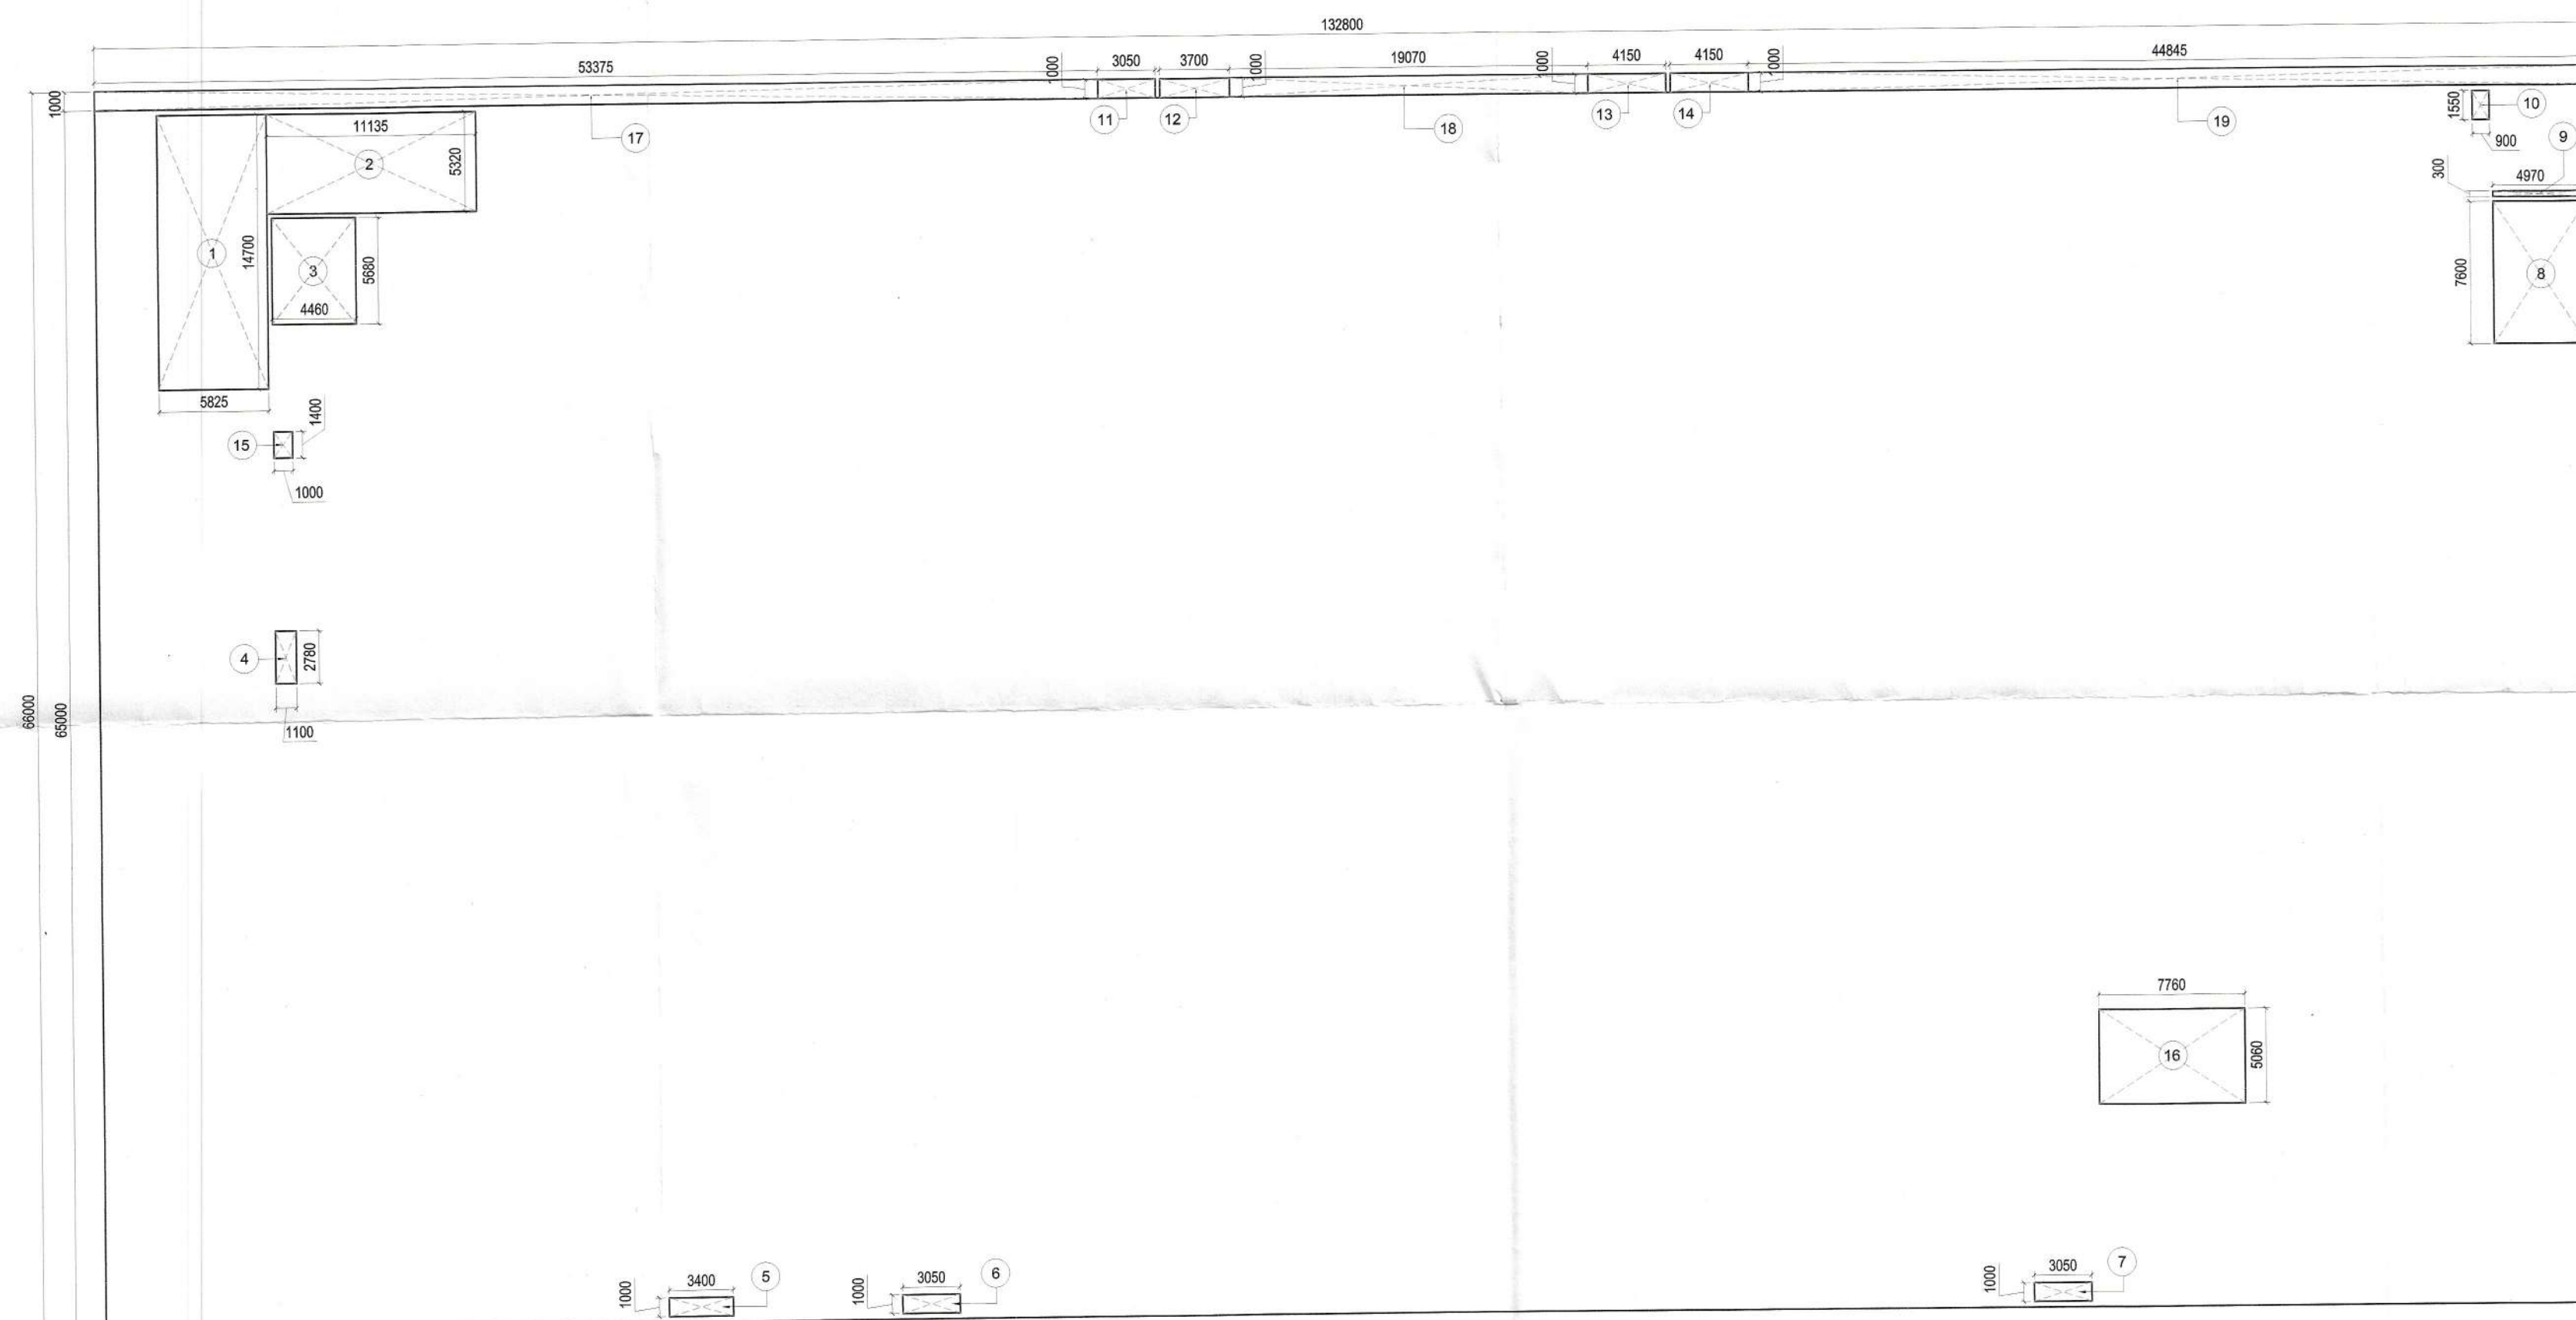

BASEMENT-1 AREA DETAIL

BASEMENT-1 AREAS DETAIL							15% PRESCRIBED FAR		
TOTAL AREA		132.8	X	66.0	=	8764.8	ITEM	AREA	
LESS AREA :									
1	1	X	5.825	X	14.70	=	85.628	SERVICES	= 85.628
2	1	X	11.135	X	5.32	=	59.238	SERVICES	= 59.238
3	1	X	4.46	X	5.88	=	25.333	SERVICES	= 25.333
4	1	X	1.1	X	2.78	=	3.058	SERVICES	= 3.058
5	1	X	3.4	X	1.00	=	3.400	SERVICES	= 3.400
6	1	X	3.05	X	1.00	=	3.050	SERVICES	= 3.050
7	1	X	3.05	X	1.00	=	3.050	SERVICES	= 3.050
8	1	X	7.6	X	4.97	=	37.772	SERVICES	= 37.772
9	1	X	4.97	X	0.30	=	1.491	SERVICES	= 1.491
10	1	X	0.9	X	1.55	=	1.395	SERVICES	= 1.395
11	1	X	3.05	X	1.00	=	3.050	SERVICES	= 3.050
12	1	X	3.7	X	1.00	=	3.700	SERVICES	= 3.700
13	1	X	4.15	X	1.00	=	4.150	SERVICES	= 4.150
14	1	X	4.15	X	1.00	=	4.150	SERVICES	= 4.150
15	1	X	1.4	X	1.00	=	1.400	SERVICES	= 1.400
16	1	X	7.76	X	5.06	=	39.266	FIRE STAIRCASE	= 39.266
17	1	X	53.375	X	1.00	=	53.375		
18	1	X	19.07	X	1.00	=	19.070		
19	1	X	44.845	X	1.00	=	44.845		
TOTAL							396.420		

NOTE : ALL AREAS IN SQM

LEGEND :

15% PRESCRIBED FAR AREA	
NON FAR AREA	

OWNERS:

M/S ADIHM DEVELOPERS PVT LTD, AT B-1/504, SATYAM APARTMENTS, THE NEW PROGRESSIVE, CGHS LTD, 20-B, VASUNDHARA ENCLAVE, DELHI-110096

PROJECT:

PROPOSED THE COMMERCIAL/MULTIPLEX AT C-3, COMMERCIAL BELT, ALPHA II, GREATER NOIDA, GAUTAMBUDH NAGAR U.P.

ARCHITECTS:

ATWIN
BRJ (INDIA) ARCHITECTS
F-89, GREEN PARK, NEW DELHI -16.
Ph: +91-11-26853815, 26858307, Fax: +91-11-26850788
E-mail: biarch@rediffmail.com, info@atwin.in
Website: www.atwin.in

SHEET TITLE :

BASEMENT-1

FLOOR PLAN & AREA DETAIL

DATE:

SCALE: N.T.S

DEALT BY:



For ADIHM DEVELOPERS PVT LTD.

Signature
Authorised Signatory

Signature
R. ATEESH AGARWAL
B.Arch, Dip. Prog. Mgmt (LONDON)
F.I.T.V-CAT/I-A-1879
3/2/2012

APPLICANT'S SIGNATURE

ARCHITECT'S SIGNATURE