



CARPET AREA STATEMENT AS PER RERA			
BUILDING NO.	FLOOR NO.	SHOP NO.	CARPET AREA/ BALCONY IN SQ.M.
BUILDING-1	GROUND FLOOR	SHOP-01	57.95
		SHOP-02	57.95
		SHOP-03	51.24
		SHOP-04	51.24
		SHOP-05	56.25
		SHOP-06	56.25
		SHOP-07	52.88
		SHOP-08	52.88
		SHOP-09	57.25
		SHOP-10	57.25
		SHOP-11	48.89
		SHOP-12	52.88
		SHOP-13	56.93
		SHOP-14	54.39
		SHOP-15	47.11
		SHOP-16	156.65
		SHOP-17	44.00
		SHOP-18	56.40
		SHOP-19	47.19
		SHOP-20	55.72
		SHOP-21	54.15
		SHOP-22	63.35
		SHOP-23	54.32
		SHOP-24	51.01
		SHOP-25	53.83
		SHOP-26	58.17

CARPET AREA STATEMENT AS PER RERA			
BUILDING NO.	FLOOR NO.	OFFICE NO.	CARPET AREA/ BALCONY IN SQ.M.
BUILDING-1	1ST FLOOR	OFFICE-01	57.43
		OFFICE-02	51.23
		OFFICE-03	45.29
		OFFICE-04	45.29
		OFFICE-05	45.74
		OFFICE-06	45.74
		OFFICE-07	46.83
		OFFICE-08	42.84
		OFFICE-09	45.55
		OFFICE-10	42.84
		OFFICE-11	46.83
		OFFICE-12	53.41
		OFFICE-13	48.95
		OFFICE-14	43.18
		OFFICE-15	47.25
		OFFICE-16A	57.43
		OFFICE-17	37.82
		OFFICE-18	44.13
		OFFICE-19	40.92
		OFFICE-20	49.85
		OFFICE-21	47.19
		OFFICE-22	56.36
		OFFICE-23	47.85
		OFFICE-24	44.78
		OFFICE-25	46.74
		OFFICE-26	52.12

CARPET AREA STATEMENT AS PER RERA			
BUILDING NO.	FLOOR NO.	FLAT NO.	CARPET AREA/ BALCONY/ TERRACE IN SQ.M.
BUILDING-1	4TH TO 18TH FLOOR	401, 501, 601, 701, 801, 901, 1001, 1101, 1201, 1301, 1401, 1501, 1601, 1701, 1801	91.15
		402, 502, 602, 702, 802, 902, 1002, 1102, 1202, 1302, 1402, 1502, 1602, 1702, 1802	89.81
		403, 503, 603, 703, 803, 903, 1003, 1103, 1203, 1303, 1403, 1503, 1603, 1703, 1803	96.58
		404, 504, 604, 704, 804, 904, 1004, 1104, 1204, 1304, 1404, 1504, 1604, 1704, 1804	88.44
		405, 505, 605, 705, 805, 905, 1005, 1105, 1205, 1305, 1405, 1505, 1605, 1705, 1805	88.44
		406, 506, 606, 706, 806, 906, 1006, 1106, 1206, 1306, 1406, 1506, 1606, 1706, 1806	96.73
		407, 507, 607, 707, 807, 907, 1007, 1107, 1207, 1307, 1407, 1507, 1607, 1707, 1807	78.82
		408, 508, 608, 708, 808, 908, 1008, 1108, 1208, 1308, 1408, 1508, 1608, 1708, 1808	61.81
		409, 509, 609, 709, 809, 909, 1009, 1109, 1209, 1309, 1409, 1509, 1609, 1709, 1809	69.84
		410, 510, 610, 710, 810, 910, 1010, 1110, 1210, 1310, 1410, 1510, 1610, 1710, 1810	91.15
		411, 511, 611, 711, 811, 911, 1011, 1111, 1211, 1311, 1411, 1511, 1611, 1711, 1811	89.81
		412, 512, 612, 712, 812, 912, 1012, 1112, 1212, 1312, 1412, 1512, 1612, 1712, 1812	96.58
		413, 513, 613, 713, 813, 913, 1013, 1113, 1213, 1313, 1413, 1513, 1613, 1713, 1813	88.44
		414, 514, 614, 714, 814, 914, 1014, 1114, 1214, 1314, 1414, 1514, 1614, 1714, 1814	88.44
		415, 515, 615, 715, 815, 915, 1015, 1115, 1215, 1315, 1415, 1515, 1615, 1715, 1815	96.73
		416, 516, 616, 716, 816, 916, 1016, 1116, 1216, 1316, 1416, 1516, 1616, 1716, 1816	78.82
		417, 517, 617, 717, 817, 917, 1017, 1117, 1217, 1317, 1417, 1517, 1617, 1717, 1817	61.81
		418, 518, 618, 718, 818, 918, 1018, 1118, 1218, 1318, 1418, 1518, 1618, 1718, 1818	69.84
		419, 519, 619, 719, 819, 919, 1019, 1119, 1219, 1319, 1419, 1519, 1619, 1719, 1819	91.15
		420, 520, 620, 720, 820, 920, 1020, 1120, 1220, 1320, 1420, 1520, 1620, 1720, 1820	89.81
		421, 521, 621, 721, 821, 921, 1021, 1121, 1221, 1321, 1421, 1521, 1621, 1721, 1821	96.58
		422, 522, 622, 722, 822, 922, 1022, 1122, 1222, 1322, 1422, 1522, 1622, 1722, 1822	88.44
		423, 523, 623, 723, 823, 923, 1023, 1123, 1223, 1323, 1423, 1523, 1623, 1723, 1823	88.44
		424, 524, 624, 724, 824, 924, 1024, 1124, 1224, 1324, 1424, 1524, 1624, 1724, 1824	96.73
		425, 525, 625, 725, 825, 925, 1025, 1125, 1225, 1325, 1425, 1525, 1625, 1725, 1825	78.82
		426, 526, 626, 726, 826, 926, 1026, 1126, 1226, 1326, 1426, 1526, 1626, 1726, 1826	61.81
		427, 527, 627, 727, 827, 927, 1027, 1127, 1227, 1327, 1427, 1527, 1627, 1727, 1827	69.84
		428, 528, 628, 728, 828, 928, 1028, 1128, 1228, 1328, 1428, 1528, 1628, 1728, 1828	91.15
		429, 529, 629, 729, 829, 929, 1029, 1129, 1229, 1329, 1429, 1529, 1629, 1729, 1829	89.81
		430, 530, 630, 730, 830, 930, 1030, 1130, 1230, 1330, 1430, 1530, 1630, 1730, 1830	96.58

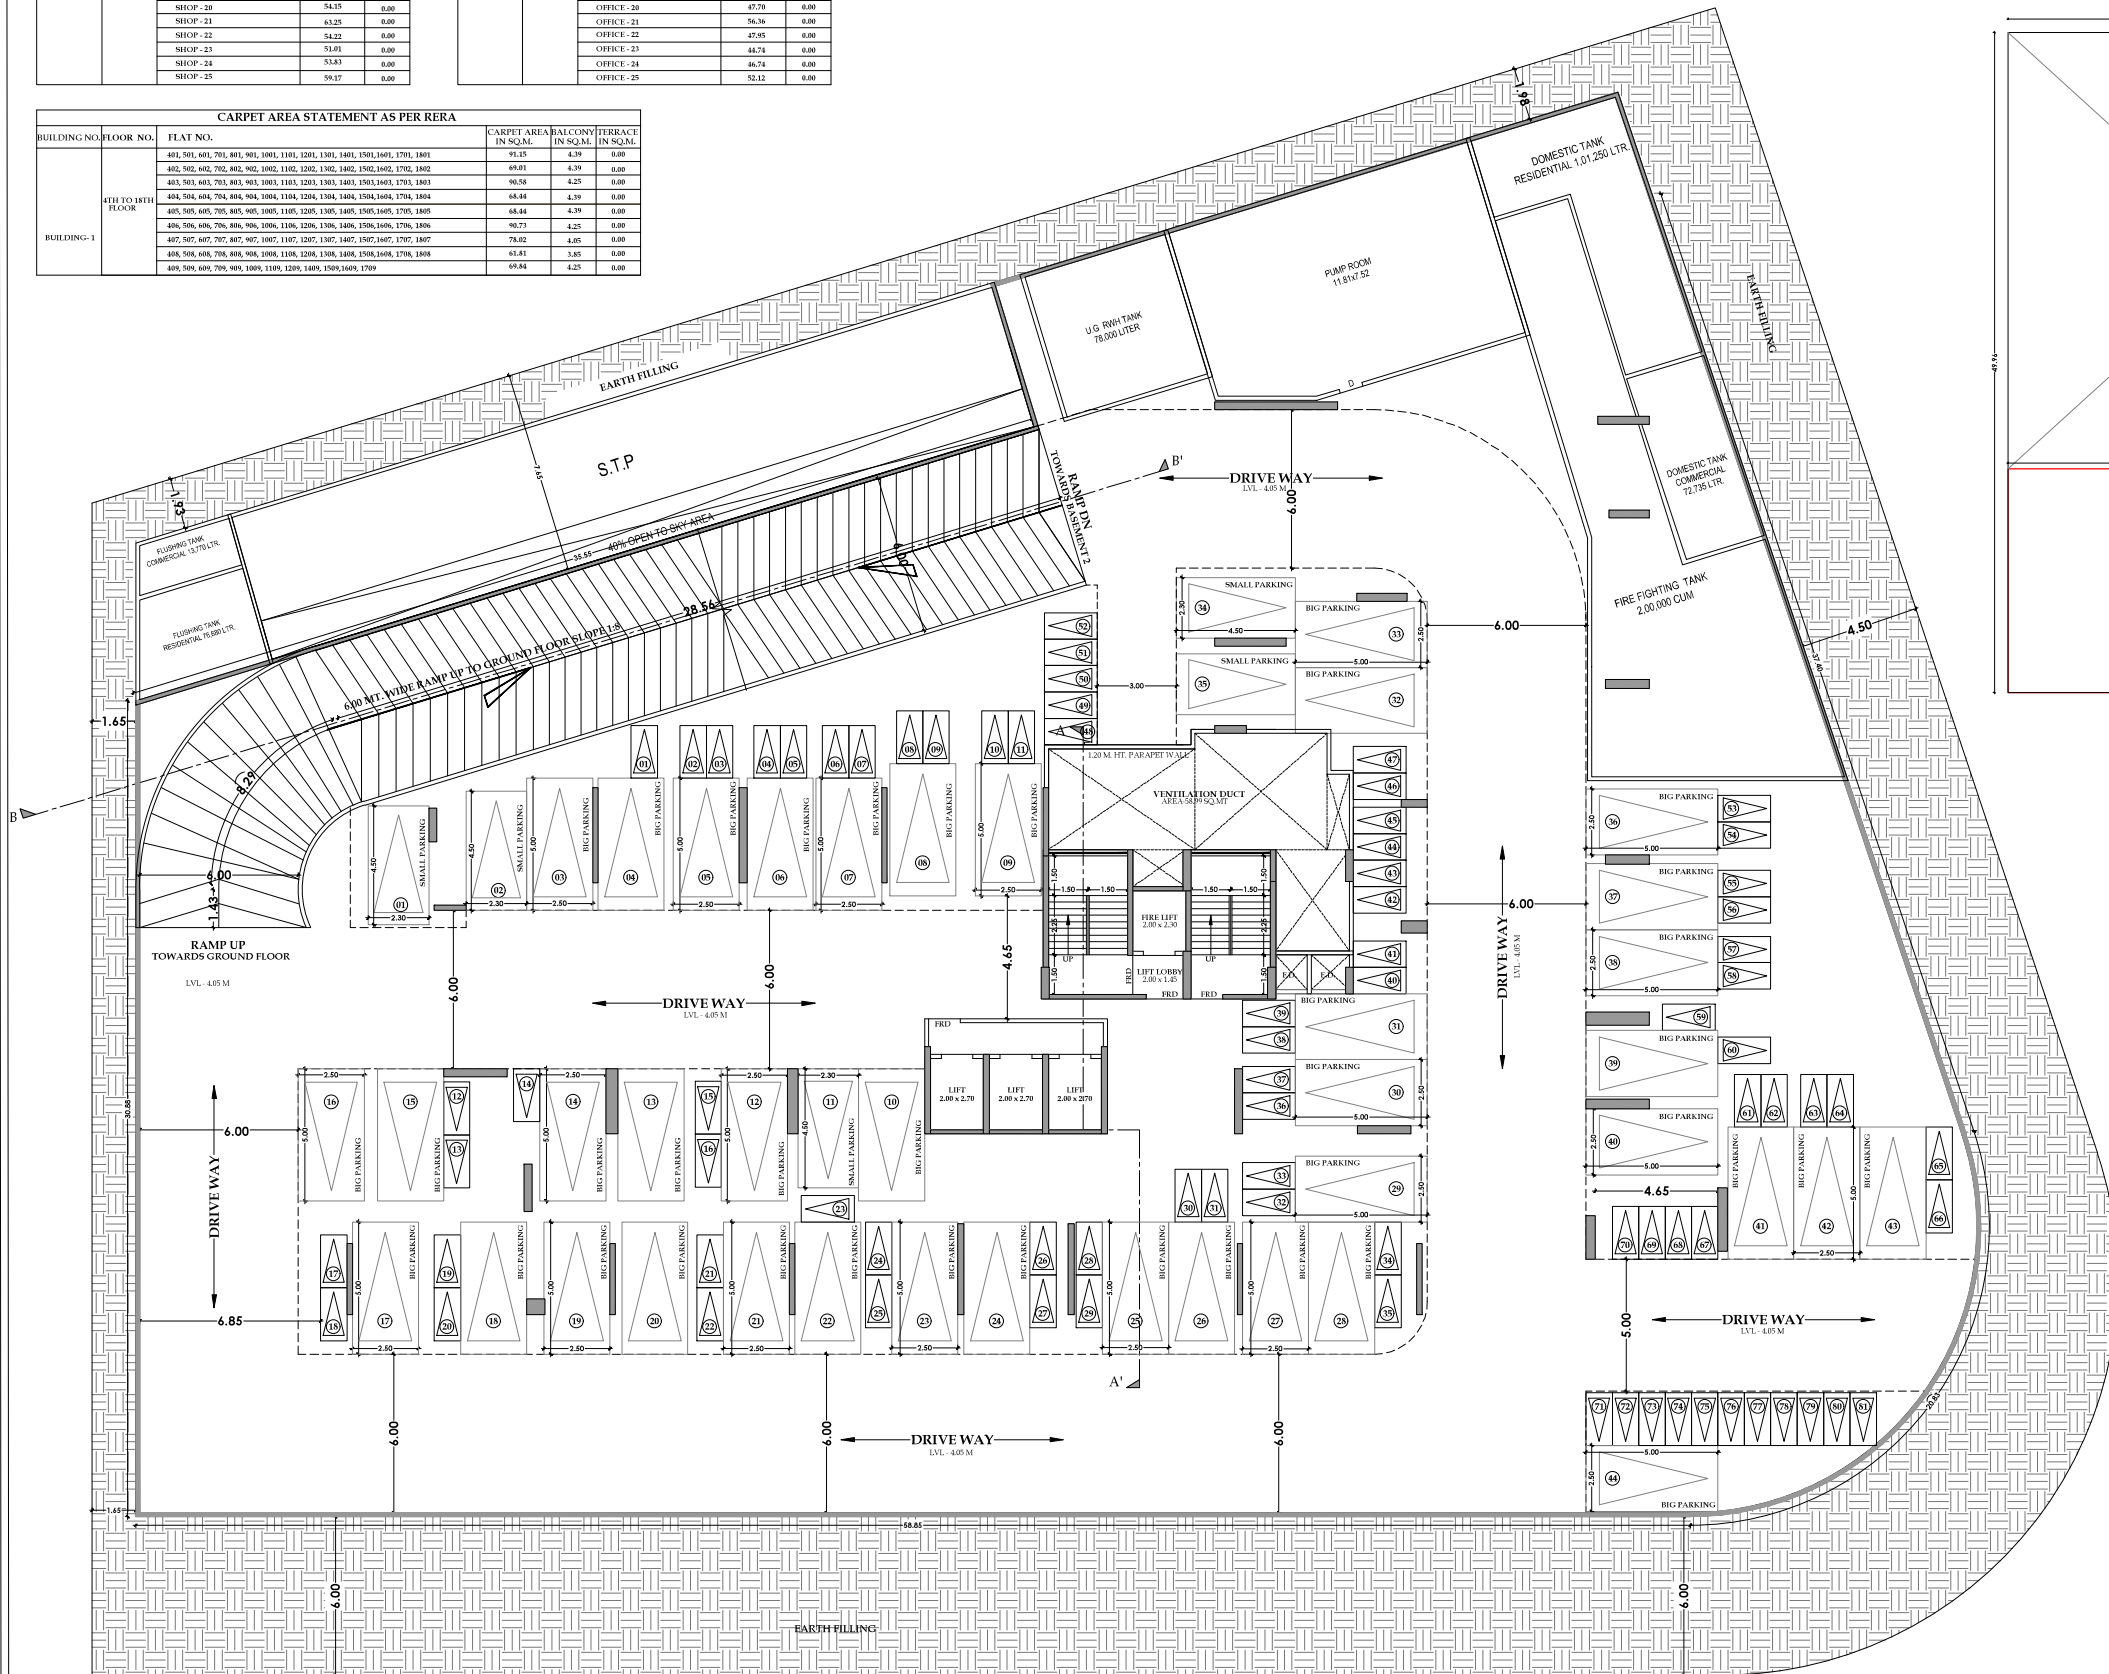

BASEMENT FLOOR PLAN LVL-1
SCALE - 1:100
CAR PARKING-44 NOS.
TWO WHEELER PARKING-81 NOS.
TOTAL BIG PARKING-39 NOS.
TOTAL SMALL PARKING-05 NOS.

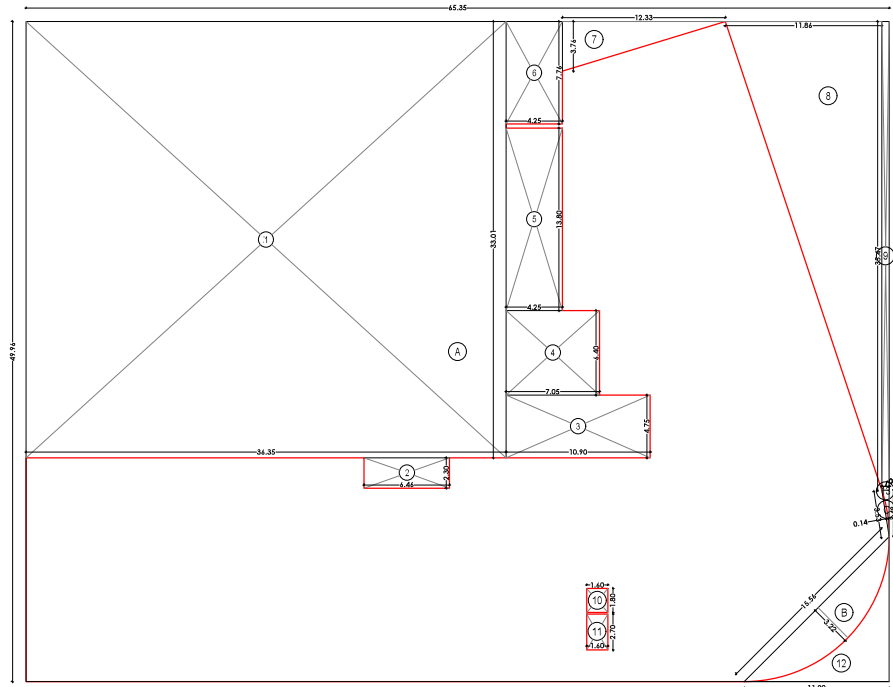

AREA DIAGRAM OF GROUND FLOOR
SCALE - 1:200

BUILT UP AREA CALCULATION			
GROUND FLOOR (COMMERCIAL BLOCK)			
A	65.37 X 49.98 X 1 NO	=	3264.85 SQ.MT
B	30 X 15.96 X 3.33 X 1 NO	=	3454 SQ.MT
C	30 X 3.03 X 0.14 X 1 NO	=	0.13 SQ.MT
TOTAL ADDITION		=	3299.78 SQ.MT
DEDUCTIONS			
1	36.35 X 33.81 X 1 NO	=	1198.91 SQ.MT
2	6.48 X 2.50 X 1 NO	=	16.20 SQ.MT
3	10.88 X 4.25 X 1 NO	=	46.16 SQ.MT
4	7.28 X 6.48 X 1 NO	=	47.17 SQ.MT
5	4.25 X 15.96 X 1 NO	=	58.85 SQ.MT
6	4.25 X 7.28 X 1 NO	=	30.98 SQ.MT
7	12 X 3.76 X 12.33 X 1 NO	=	231.8 SQ.MT
8	12 X 35.47 X 11.88 X 1 NO	=	216.34 SQ.MT
9	0.57 X 35.47 X 1 NO	=	20.32 SQ.MT
10	1.80 X 1.80 X 1 NO	=	3.24 SQ.MT
11	1.80 X 2.70 X 1 NO	=	4.86 SQ.MT
12	12 X 11.00 X 11.00 X 1 NO	=	66.00 SQ.MT
13	12 X 0.57 X 3.49 X 1 NO	=	0.98 SQ.MT
TOTAL DEDUCTION		=	1725.73 SQ.MT
TOTAL BUILT UP AREA (A-C-Y)		=	10274.04 SQ.MT

NAME, ADDRESS & SIGN OF OWNER
M/s. FUTURE ICON BUILDERS LLP

NAME, ADDRESS & SIGN OF ARCHITECT

Ar. Amikumar B. Patel
(Reg. No. CA/2014/63162)
DESTINATION
ARCHITECTURE INTERIOR DESIGNS
PLOT NO- 12, GROUND FLOOR, GREAT EASTERN SUMMIT WING-B,
OT RD-46, SECTOR-15, C.I.D. BELAPUR, NAVI MUMBAI - 400114
a/c : 022-40126328 & 022-41274523
www.destinationarchitects.com / destinationindia@gmail.com

JOB NO DRG. NO SCALE DRAWN BY DATE
BP-1843P R1 AS SHOWN GAURESH 19/03/2024