



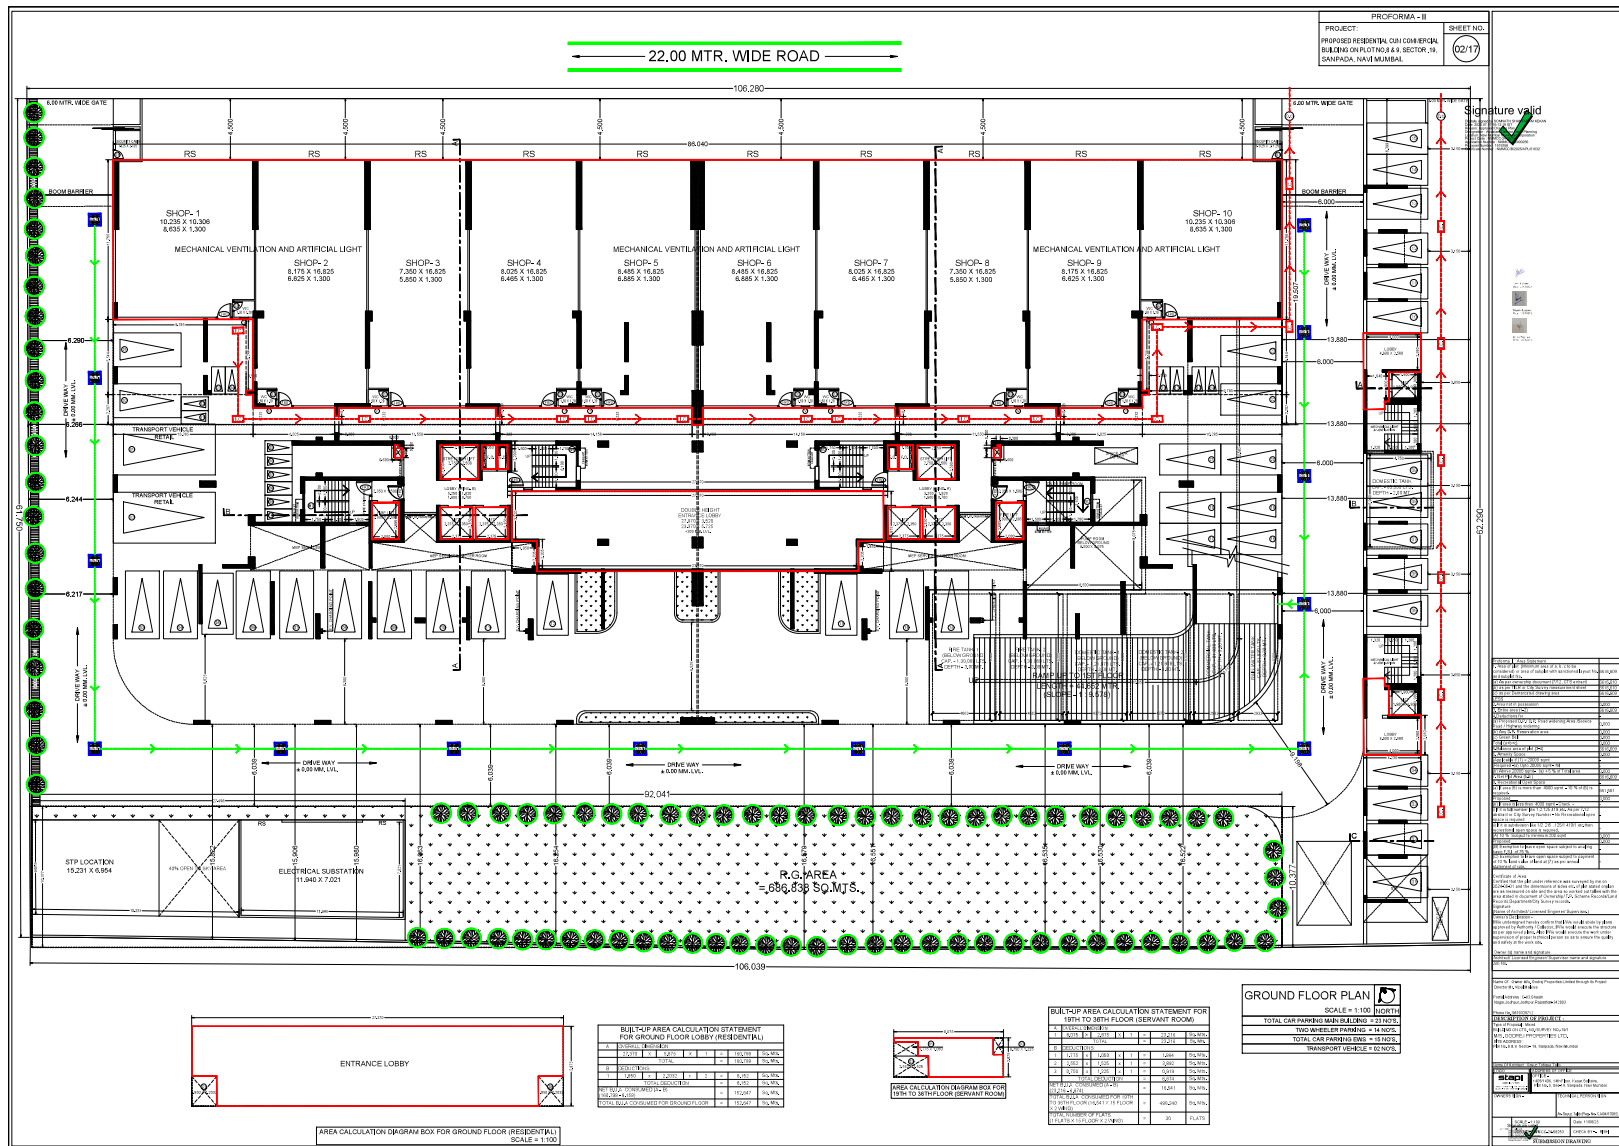

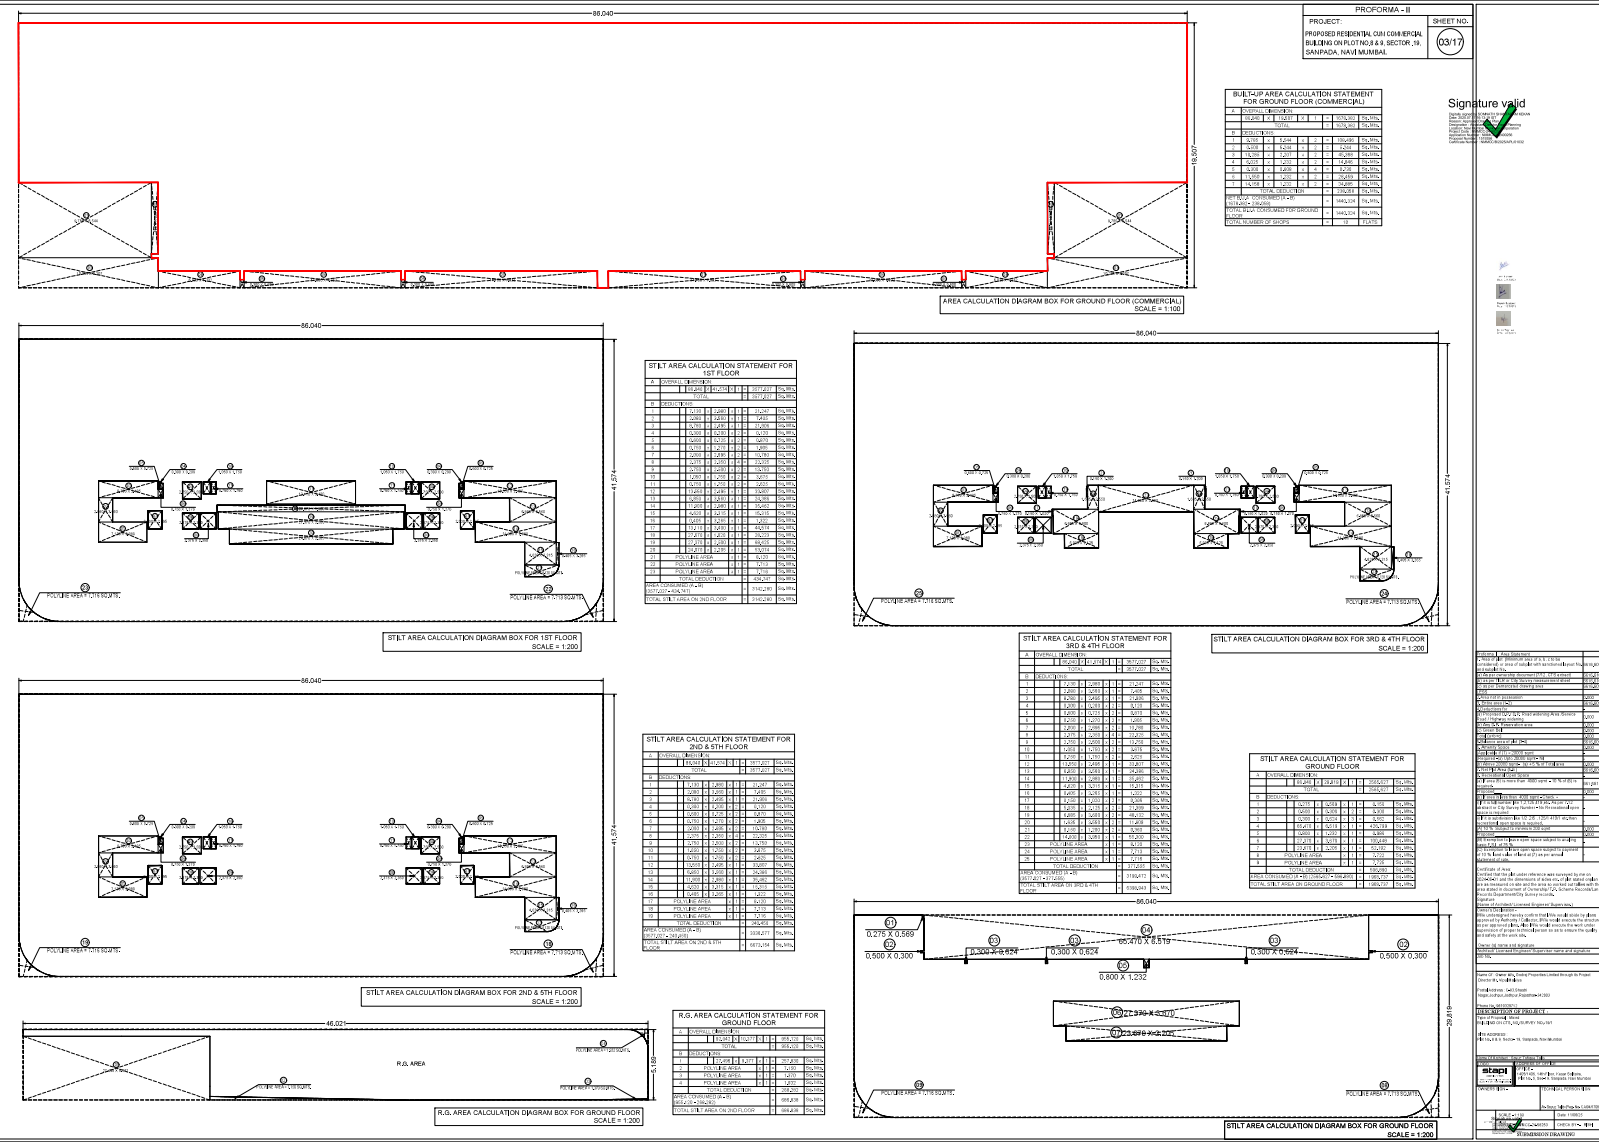

PROFORMA - II
PROJECT: PROPOSED RESIDENTIAL COMMERCE BUILDING ON PLOT NO. 44, SECTOR 24, SANAPADA, NAVI, MUMBAI.
SHEET NO. 03/17

BUILD-UP AREA CALCULATION STATEMENT FOR GROUND FLOOR (COMMERCIAL)

Sl. No.	Particulars	Area (sq. m)	Area (sq. ft)
1	Carpet Area	100.00	1076.41
2	Circulation Area	10.00	107.64
3	Service Area	10.00	107.64
4	Other Area	10.00	107.64
5	Roof Area	10.00	107.64
6	External Area	10.00	107.64
7	Internal Area	10.00	107.64
8	Other Area	10.00	107.64
9	Roof Area	10.00	107.64
10	External Area	10.00	107.64
11	Internal Area	10.00	107.64
100	Other Area	10.00	107.64


Signature valid



REVISIONS

No.	Description	Date
1	As per approved drawing	10/01/2020
2	As per approved drawing	10/01/2020
Signature valid

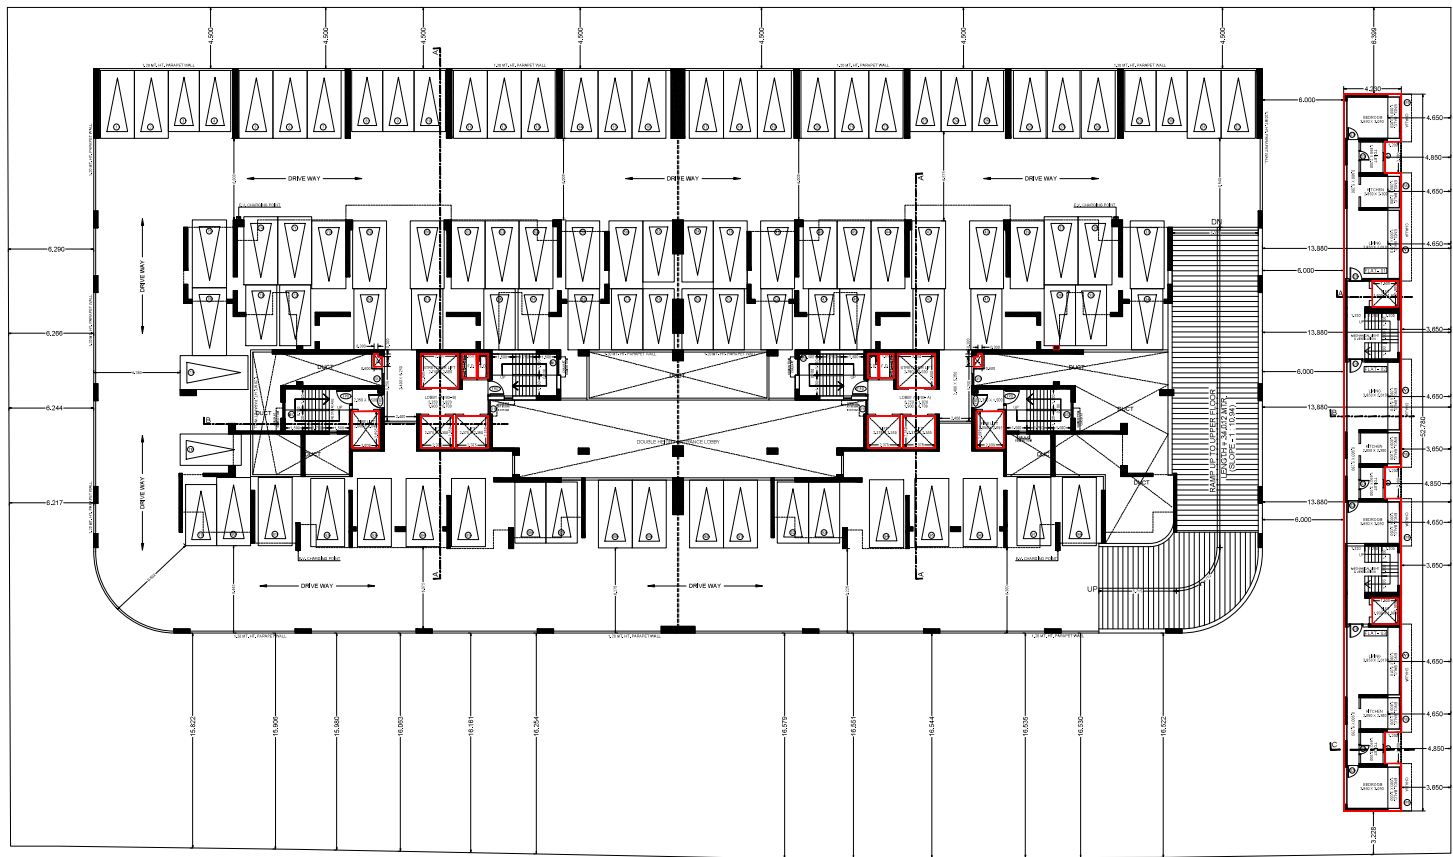

1ST FLOOR PLAN
SCALE = 1:100
TOTAL CAR PARKING = 80 BAYES

REVISIONS	NO.	DESCRIPTION	DATE
1	1	ISSUED FOR PERMIT	10/01/2024
2	2	REVISIONS	10/01/2024
3	3	REVISIONS	10/01/2024
4	4	REVISIONS	10/01/2024
100	100	REVISIONS	10/01/2024

Signature valid



2ND FLOOR PLAN
SCALE = 1:100
TOTAL CAR PARKING = 152 NOTES

REVISIONS	NO.	DATE	DESCRIPTION
1	01/01/2020	ISSUED FOR PERMIT	
2	01/01/2020	ISSUED FOR PERMIT	
