



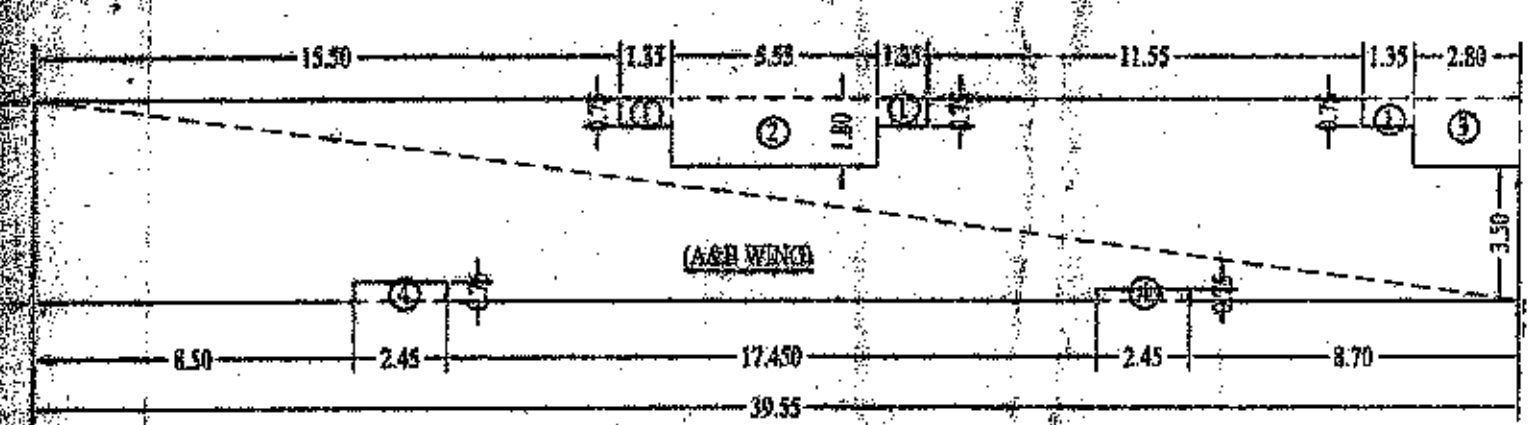

AREA DIAGRAM OF GROUND FLOOR
SCALE=1:200

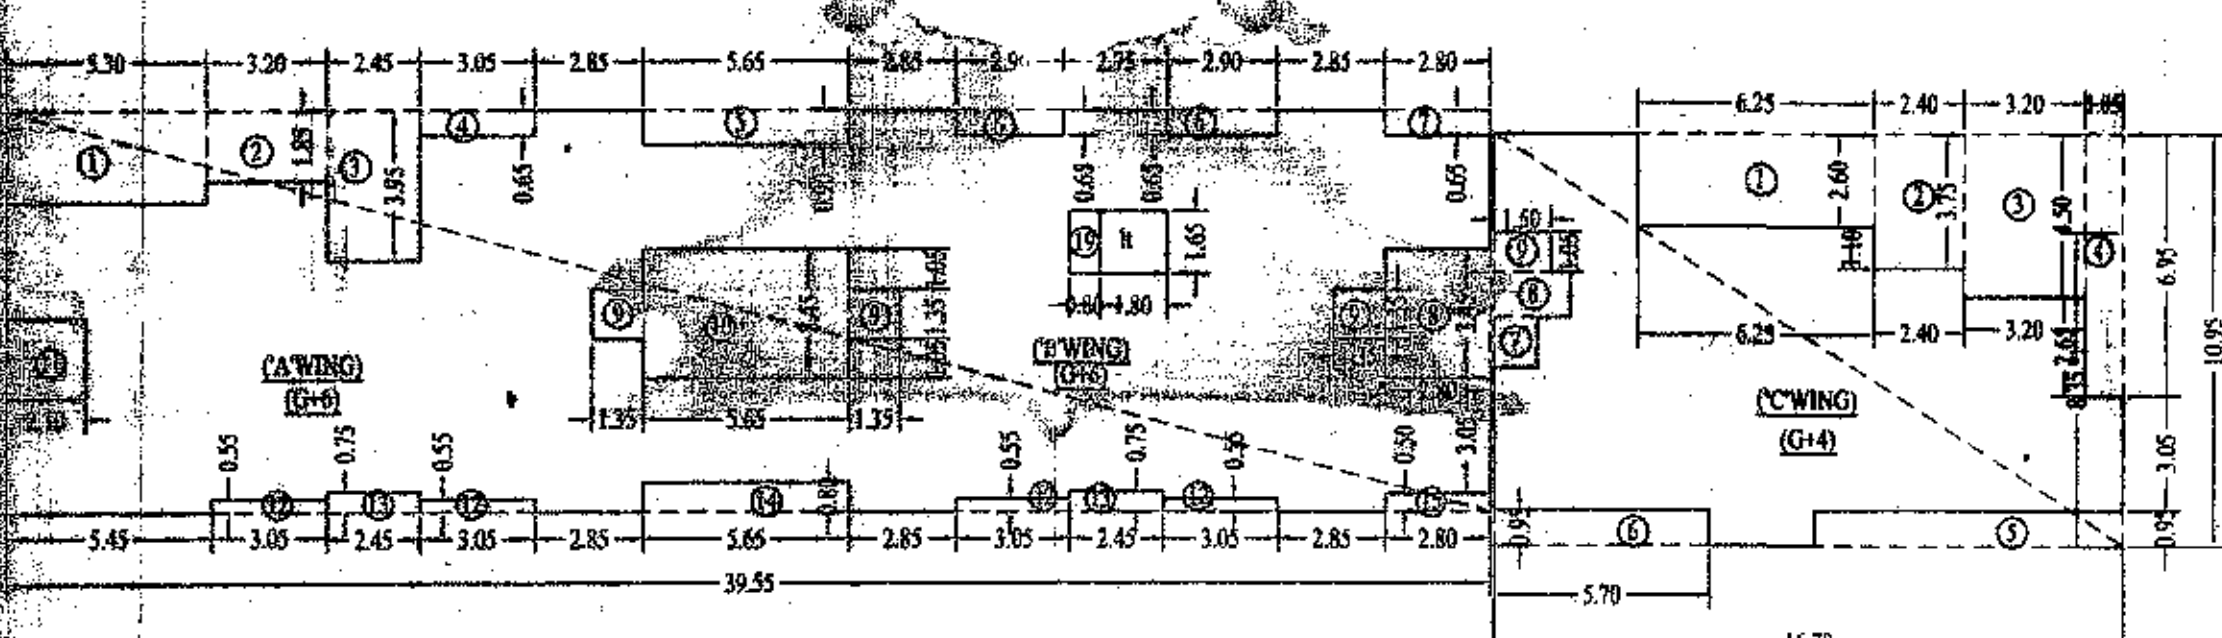

AREA DIAGRAM OF TYP. FLOOR
SCALE=1:200

AREA CALCULATION OF
GROUND FLOOR PLAN ON A&B WING

Table with 2 columns: Item, Area (sqm). Rows include various room areas and a total.

AREA CALCULATION OF
GR TO 4th FLOOR PLAN ON C WING


Table with 2 columns: Item, Area (sqm). Rows include various room areas and a total.

NET AREA OF 1st FLOOR TYP.


368.79 SQM

NET AREA OF TYP. (GR TO 4th)


FLOOR = 117.14 SQM

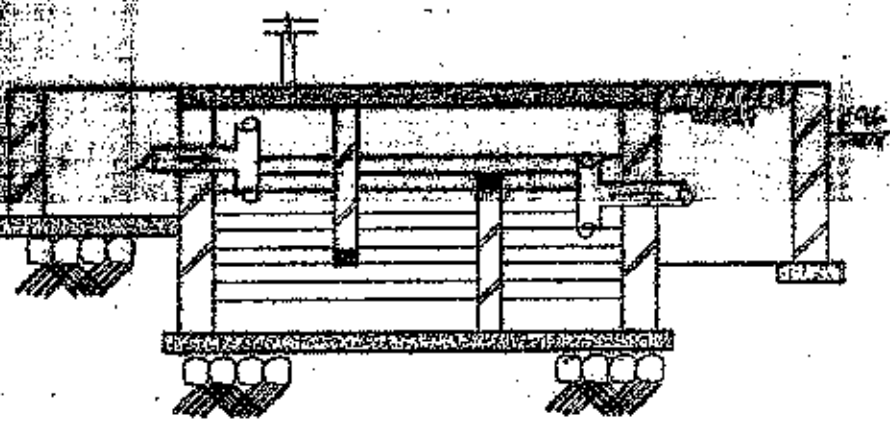

SECTION OF SEPTIC TANK
SCALE=1:50

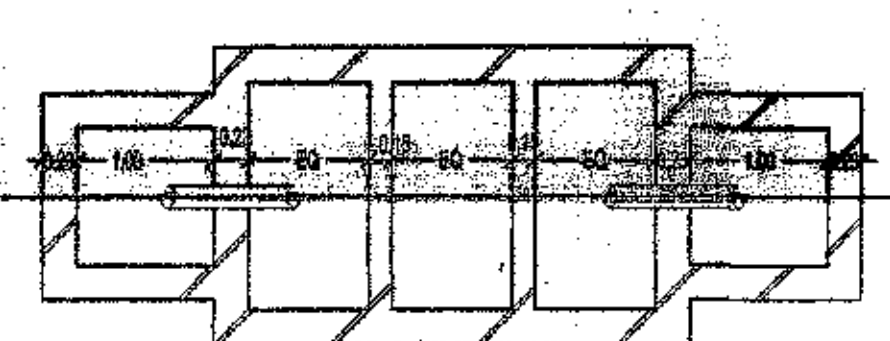


PLAN OF SEPTIC TANK
SCALE=1:50

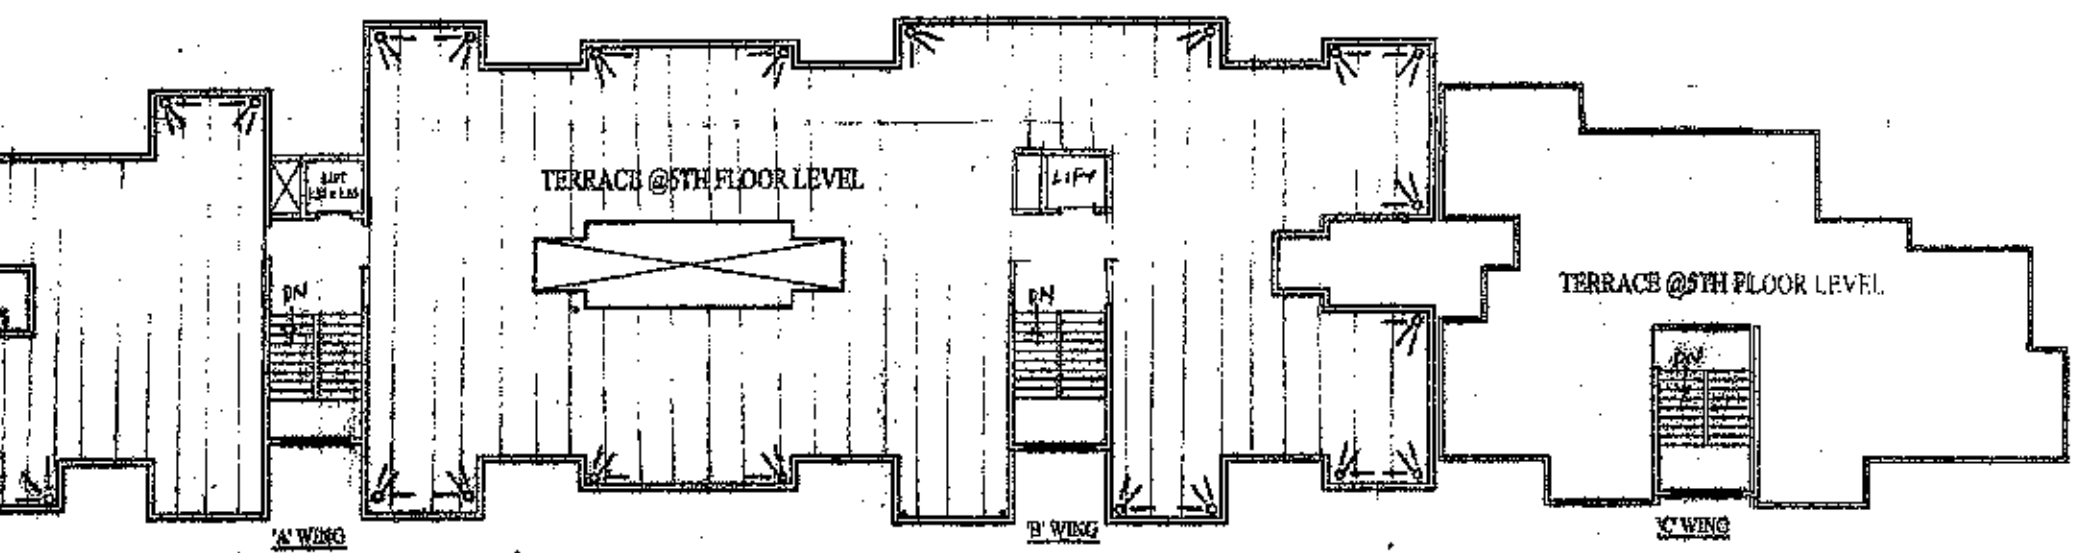


TERRACE FLOOR PLAN
SCALE=1:200

AREA CALCULATION OF GROUND


FLOOR ON A&B WING
A. 39.55 X 5.30 X 1 = 209.615 SQMT.
LESS DEDUCTIONS:
1. 1.350 X 0.750 X 3 = 3.037 SQMT.
2. 5.550 X 1.800 X 1 = 9.990 SQMT.
3. 2.800 X 1.800 X 1 = 5.040 SQMT.
4. 2.450 X 0.75 X 2 = 3.675 SQMT.
TOTAL = 21.742 SQMT.
NET AREA OF GROUND FLOOR
ON A&B WING = 187.87 SQM.

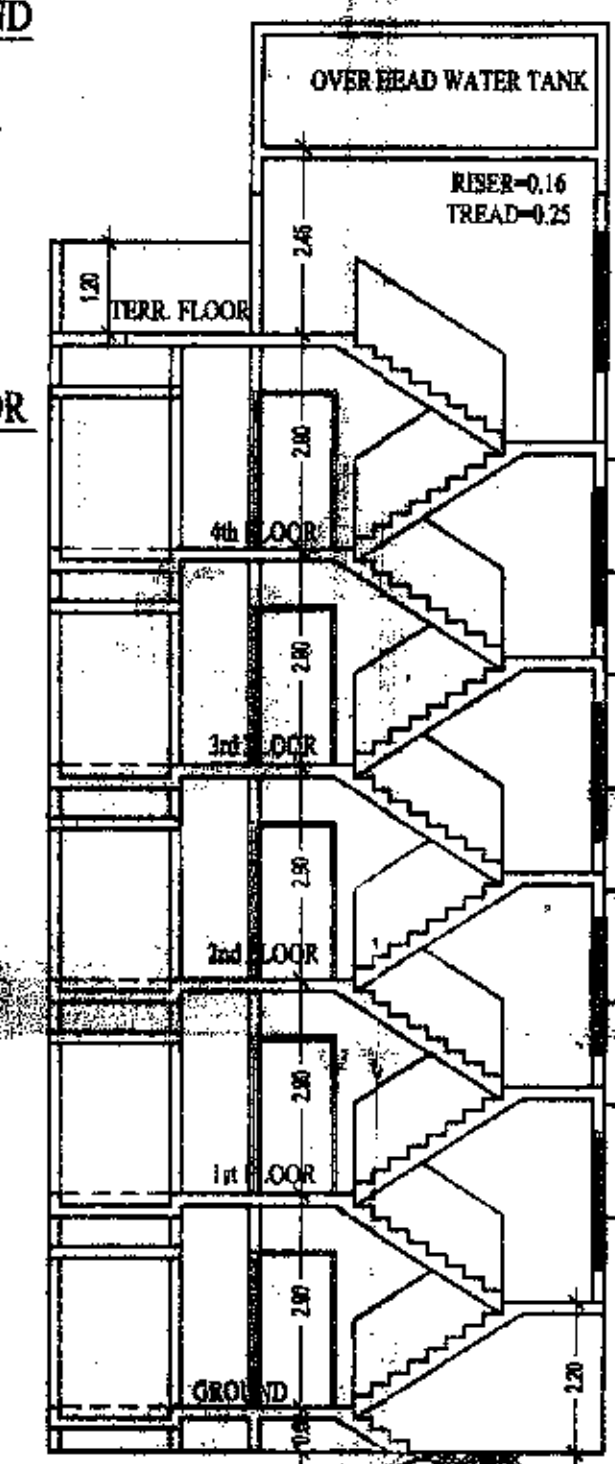

SECTION AT P.P.
SCALE=1:100

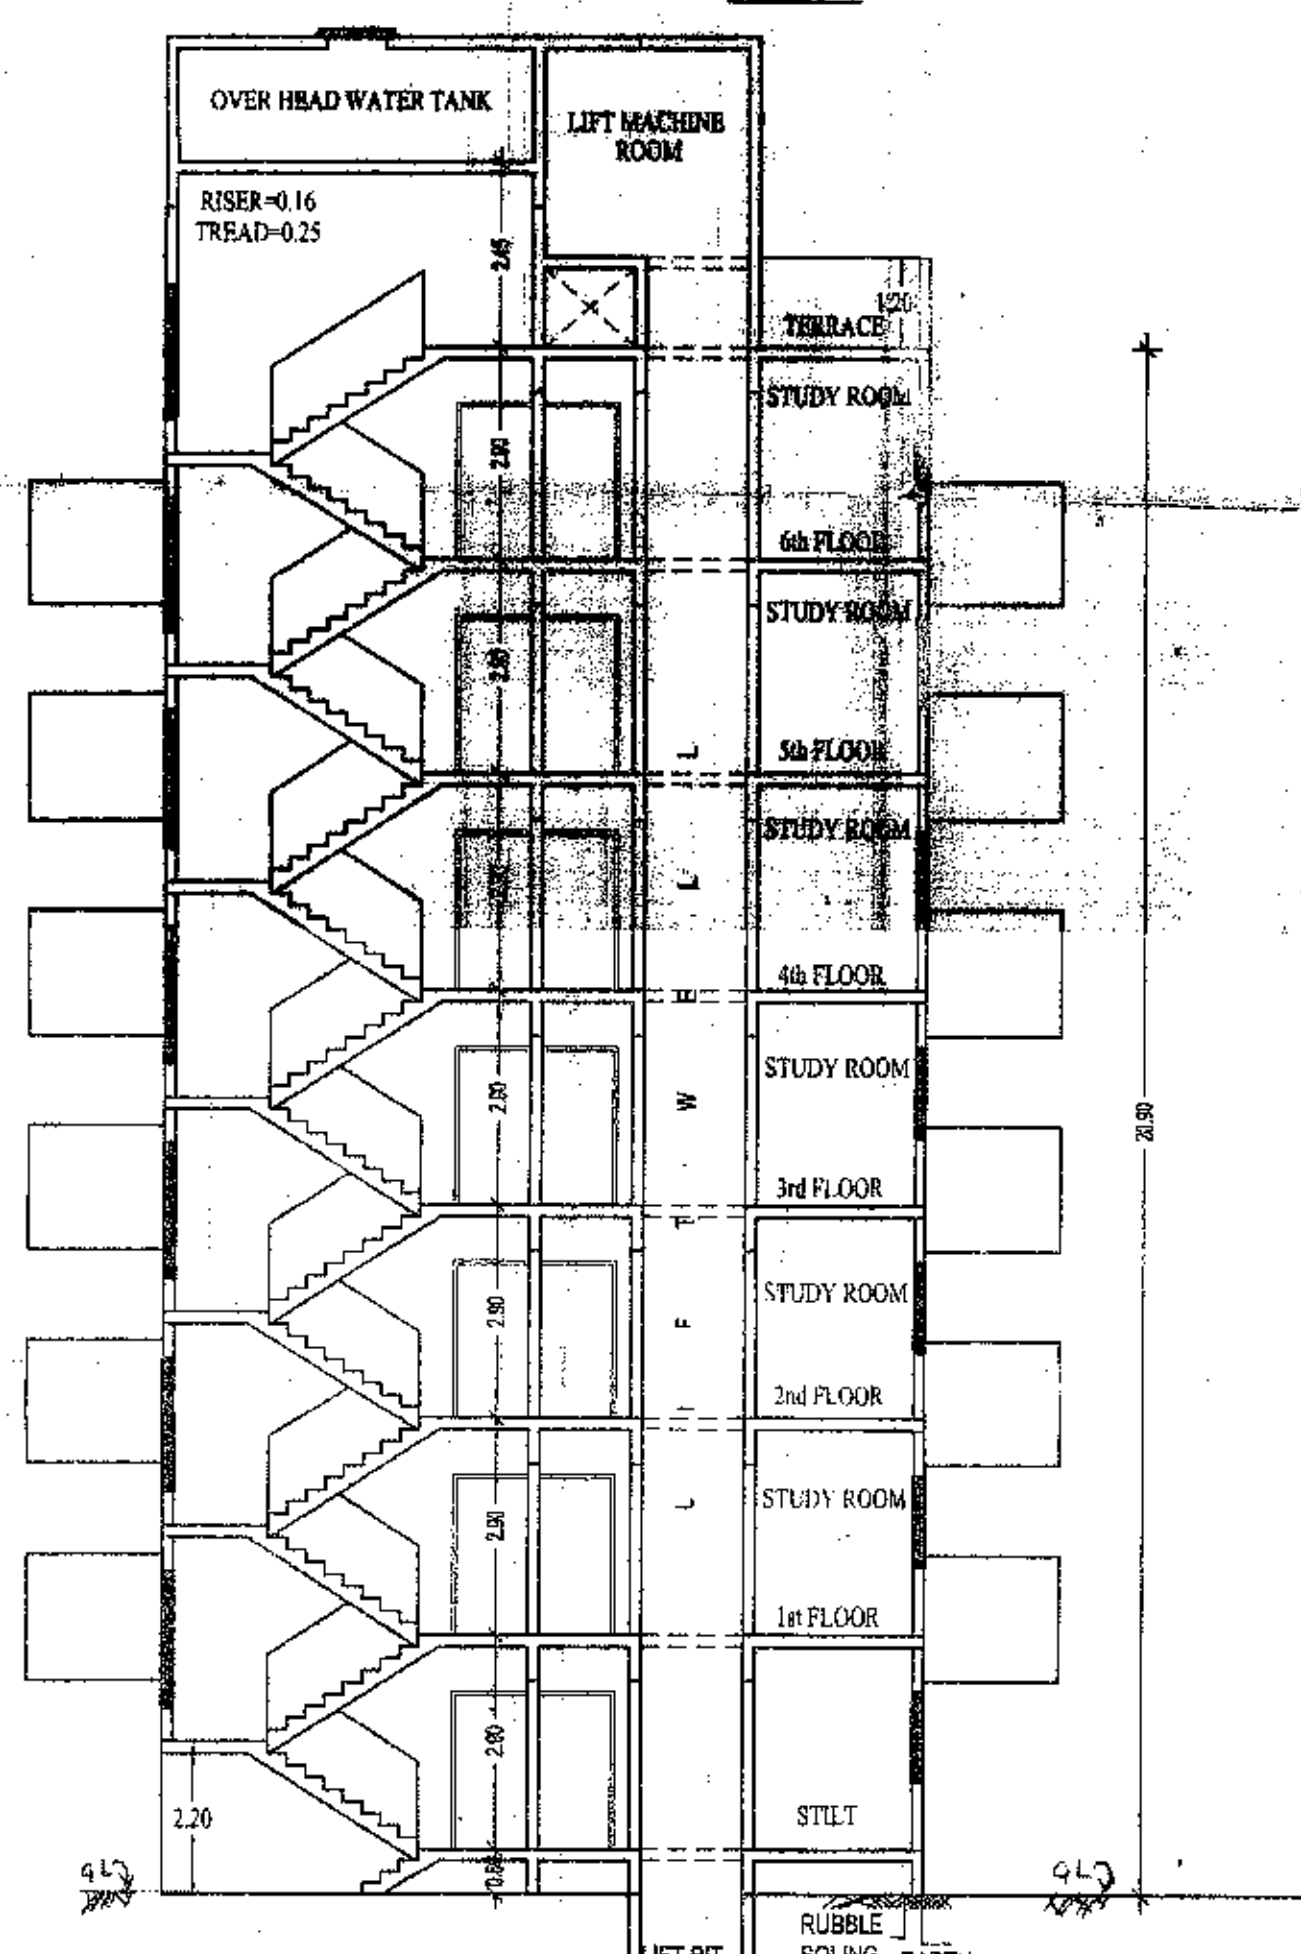


SECTION A-A
SCALE=1:100

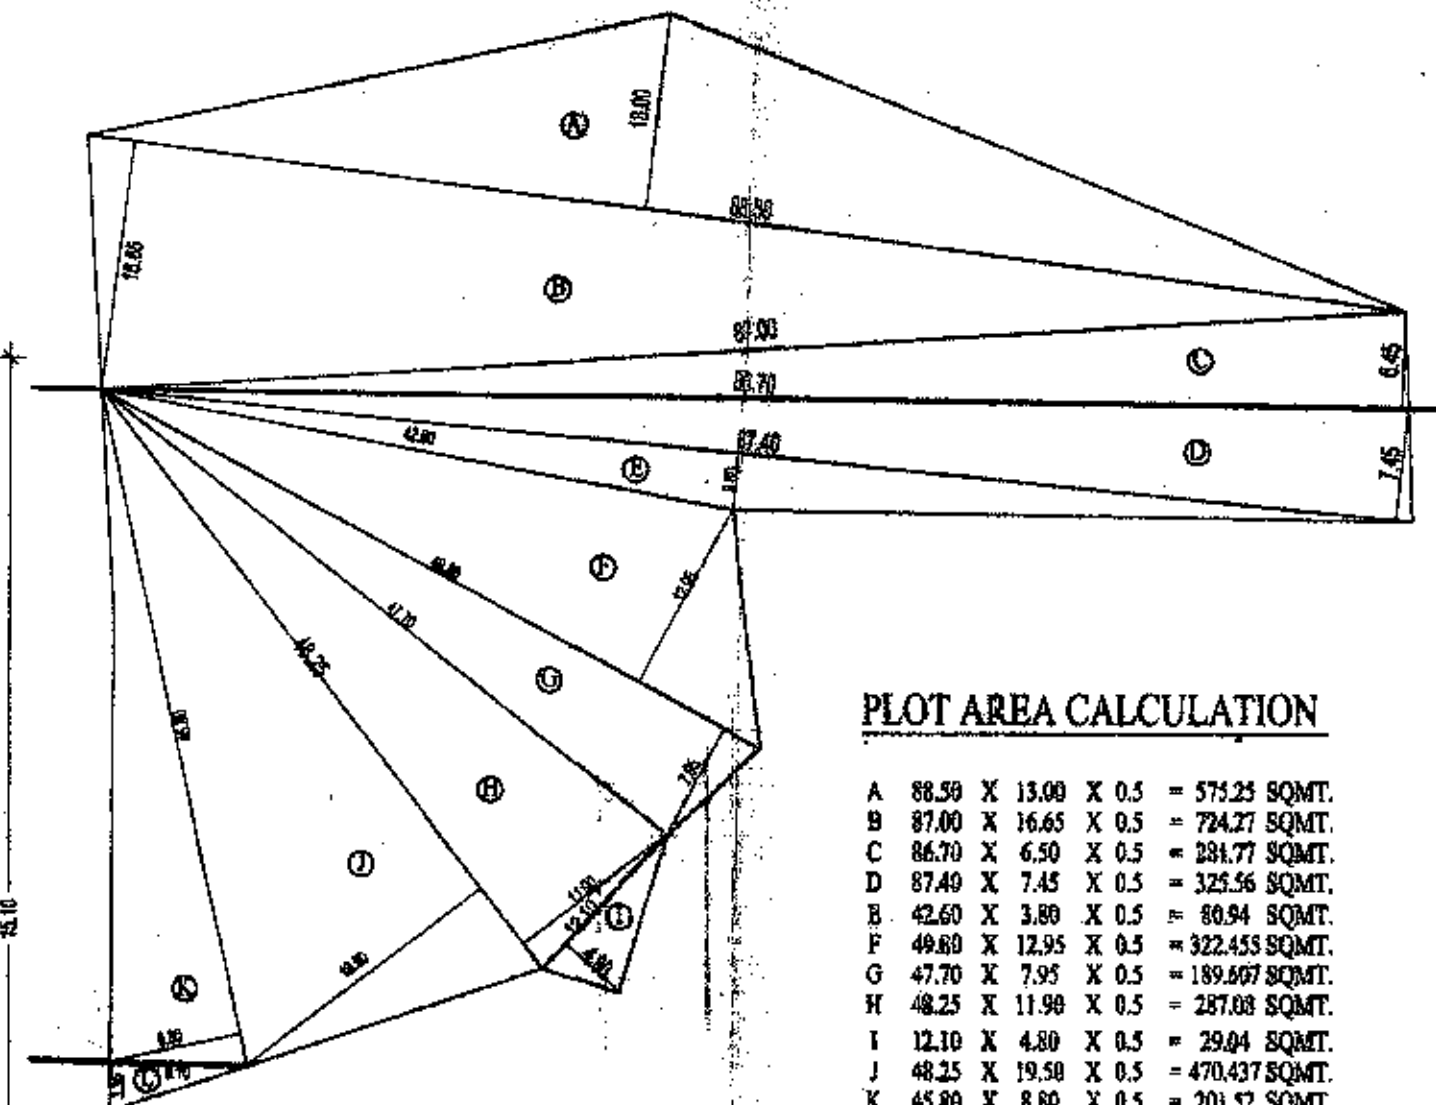

PLOT AREA CALCULATION

Table with 2 columns: Item, Area (sqm). Rows include various plot areas and a total.

PLOT AREA DIAGRAM
SCALE=1:500

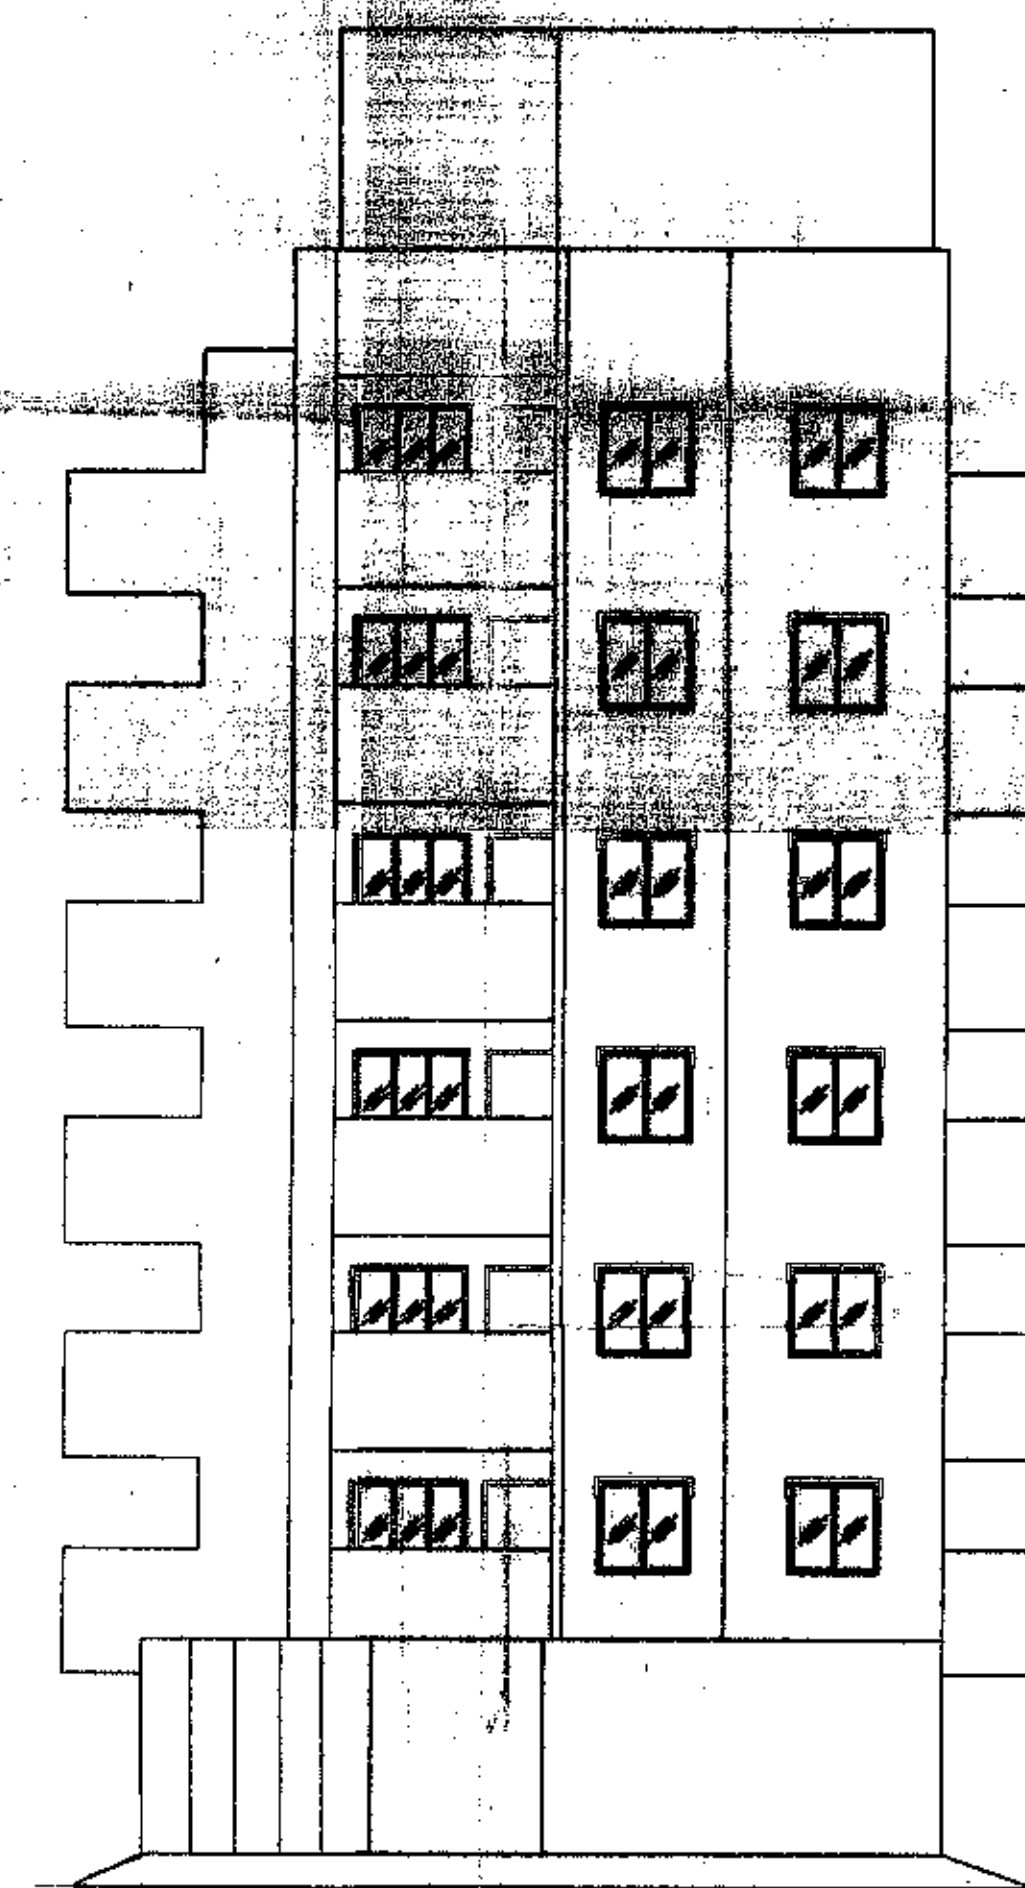

ELEVATION
SCALE=1:100

STAMP OF APPROVAL OF PLAN

SHEET No-2/2

यवकाम नकशे मंजुरी. I.O.D.
रंगाने दुल्लती दाखवल्याप्रमाणे व बांधकाम प्रारंभ
प्रमाणपत्र क्र. कळीमण / करवि / बांध / फ्री-होल्ड / 10888-2/2
दिनांक 22/12/190 मध्ये घालून
दिलेल्या अटीप्रमाणे.



TRUE COPY

Table with 2 columns: TYPE, DESCRIPTION. Rows include various door and window types.

PARKING AREA STATEMENT [as per d.c.rule]

Table with 2 columns: RESIDENTIAL, COMMERCIAL. Rows include parking space requirements.

Table with 3 columns: VISITORS, RESIDENTIAL, COMMERCIAL. Rows include parking space requirements.

NOTES
ALL DIMENSIONS ARE IN METRIC SYSTEM. PROPOSED WORK SHOWN IN PINK COLOUR.
ALL OUTER/INNER WALLS ARE 0.15M THICK. DRAINAGE LAINE SHOWN IN DOTTED RED.
PLOT BOUNDARY SHOWN IN BLACK COLOUR. SET-BACK AREA SHOWN IN DOTTED GREEN.

DESCRIPTION OF PROPOSAL & PROPERTY

PROPOSED BUILDING ON PLOT BEARING S.NO. 347OLD
(NEW S. No. 60) H.NO. 18, MOJUE-SHIVAJI NAGAR,
BOMBIVLI (W) TAL-KALYAN DIST.-THANE.-FOR

SHRI: GANESH KRISHNA BHOIR & OTHERS

NAME & SIGNATURE OF OWNER

SHRI. VIJAY BABU MHATRE
P.O.A. HOLDER HARI OM DEVELOPERS

ARCHITECT

DE-CON ASSOCIATES
ARCHITECTS & INT. DESIGNERS.
CA. No. 92/ 15118

S-1/ RAJSHREE TOWER
RAM BAUG, LANE No 8
KALYAN (W)

Table with 5 columns: DRG No., SCALE, DRAWN BY, CHECKED BY, DATE. Rows include drawing details.