

UPPER GROUND FLOOR PLAN
SCALE 1:100




1ST FLOOR PLAN
SCALE 1:100




2nd TO 3rd TYPICAL FLOOR PLAN
SCALE 1:100




LOWER GROUND FLOOR PLAN
SCALE 1:100

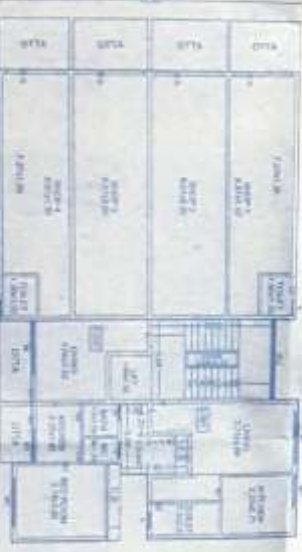

LAYOUT PLAN
SCALE 1:100

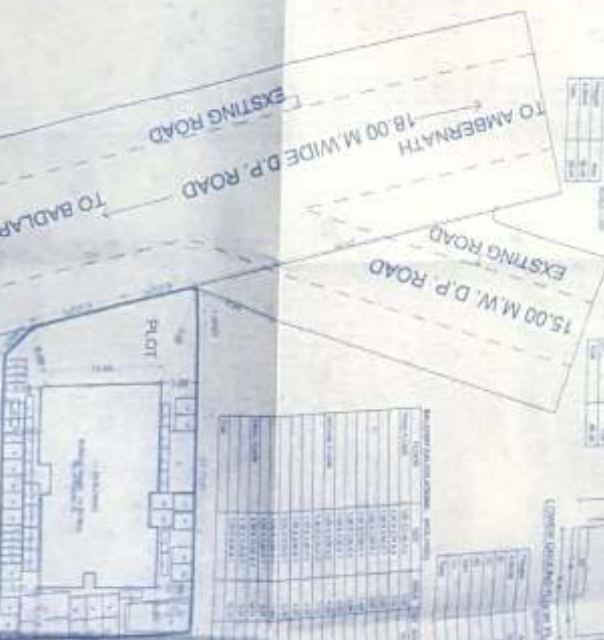

ELEVATION
SCALE 1:100

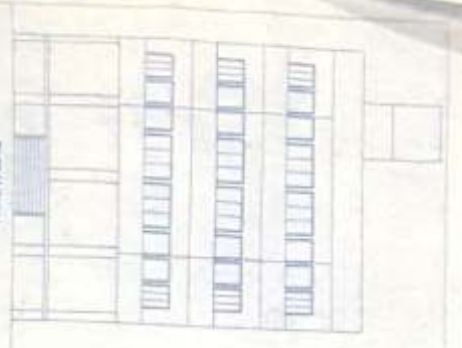

SECTION AT A-A WALL 1:100



SECTION AT B-B WALL 1:100



SECTION AT C-C WALL 1:100



SECTION AT D-D WALL 1:100



SECTION AT E-E WALL 1:100



STATUS OF APPROVAL




APPROVED FOR CONSTRUCTION
DATE: 10/10/2018
BY: [Signature]

NO.	REVISION	DATE	BY	CHECKED BY	APPROVED BY
1	ISSUED FOR TENDER	10/10/2018	[Signature]	[Signature]	[Signature]
2	FOR APPROVAL	10/10/2018	[Signature]	[Signature]	[Signature]
3	FOR APPROVAL	10/10/2018	[Signature]	[Signature]	[Signature]
4	FOR APPROVAL	10/10/2018	[Signature]	[Signature]	[Signature]
5	FOR APPROVAL	10/10/2018	[Signature]	[Signature]	[Signature]
6	FOR APPROVAL	10/10/2018	[Signature]	[Signature]	[Signature]
7	FOR APPROVAL	10/10/2018	[Signature]	[Signature]	[Signature]
8	FOR APPROVAL	10/10/2018	[Signature]	[Signature]	[Signature]
9	FOR APPROVAL	10/10/2018	[Signature]	[Signature]	[Signature]
10	FOR APPROVAL	10/10/2018	[Signature]	[Signature]	[Signature]



Architect's Name
Address
Contact Information

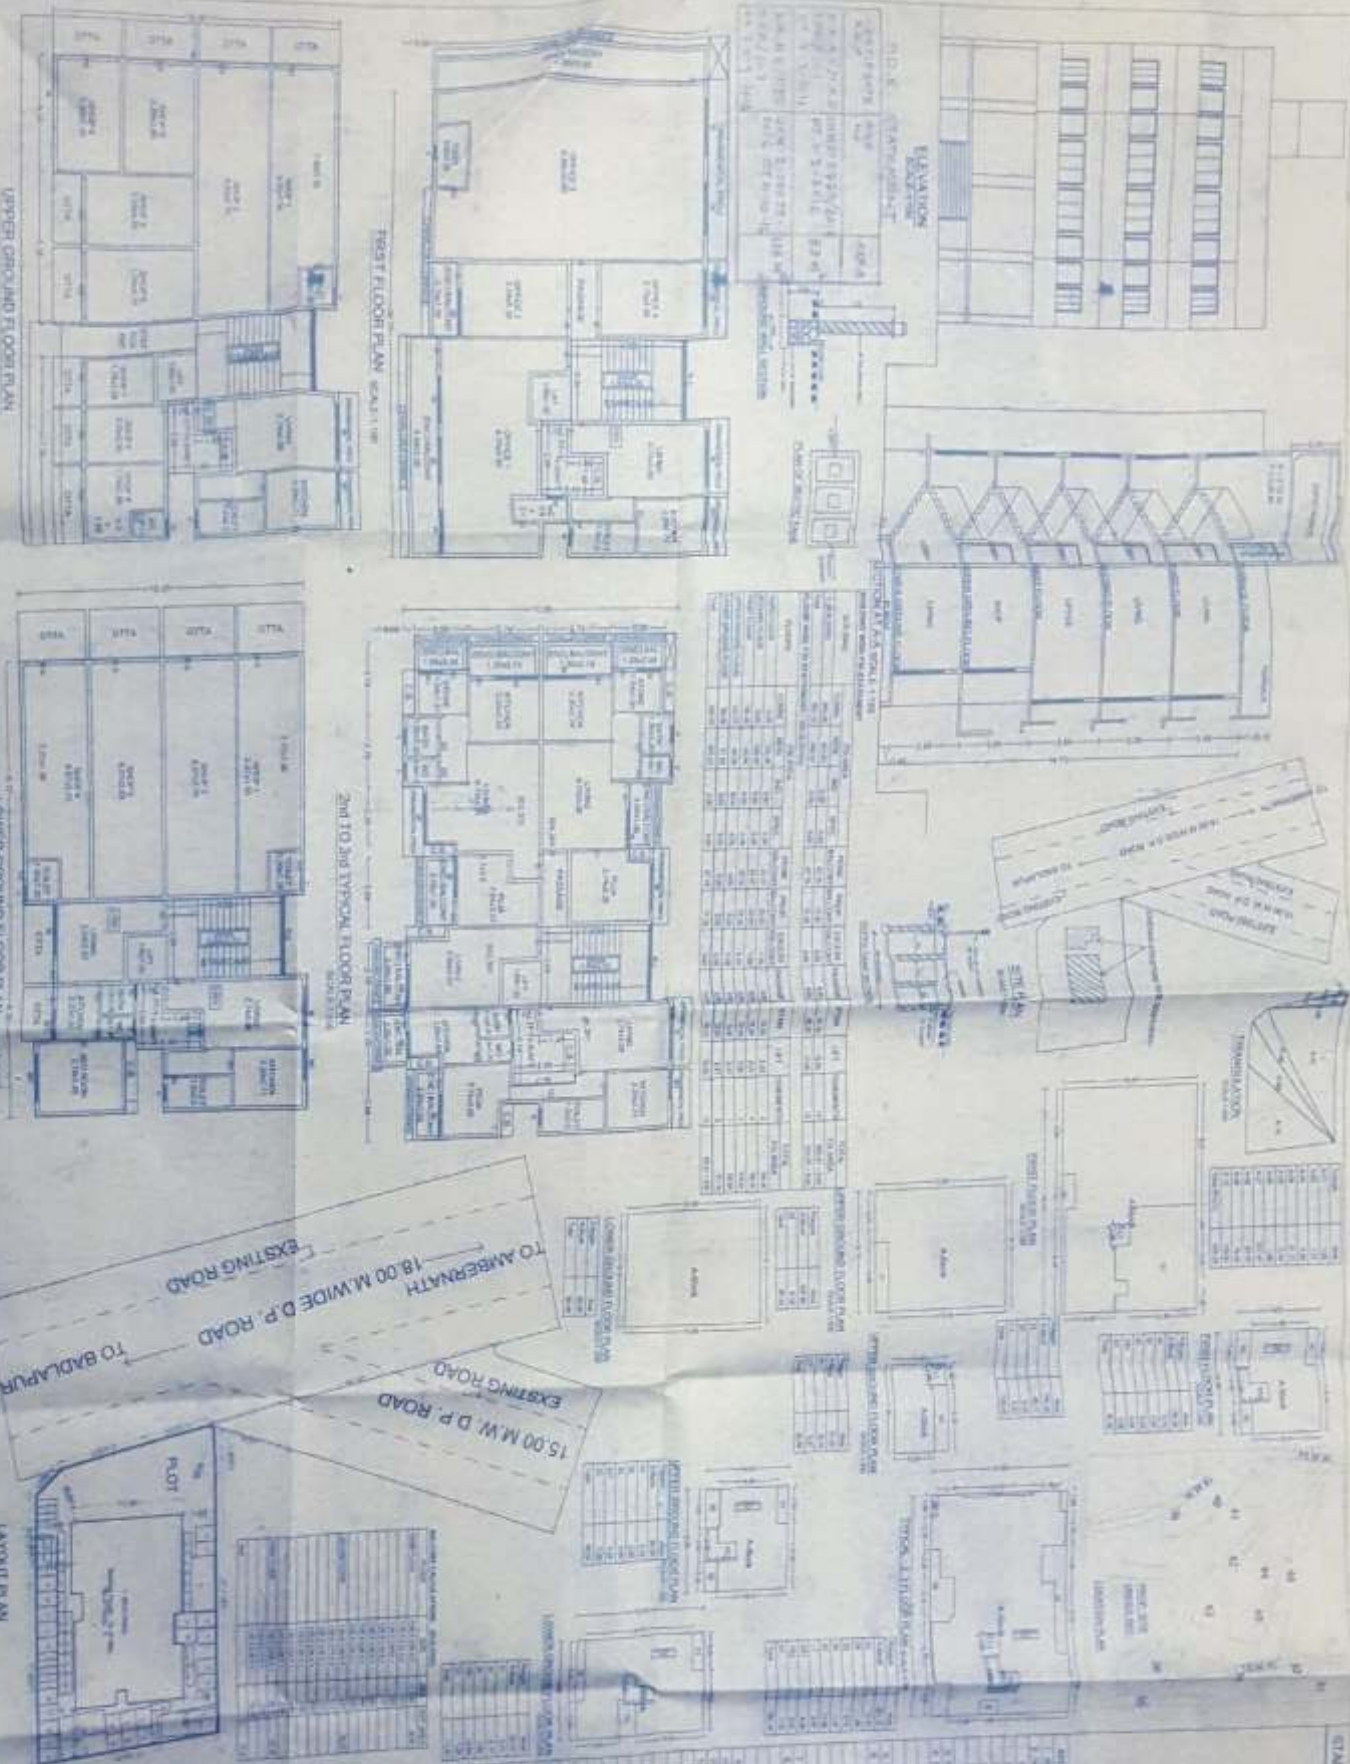

UPPER GROUND FLOOR PLAN
SCALE 1:100

FIRST FLOOR PLAN
SCALE 1:100

2ND TO 5TH FLOOR PLAN
SCALE 1:100

LOWER GROUND FLOOR PLAN
SCALE 1:100

LANDSCAPE PLAN

This is a proposed project, and the plans are for reference only. The architect is not responsible for the construction of the project.