


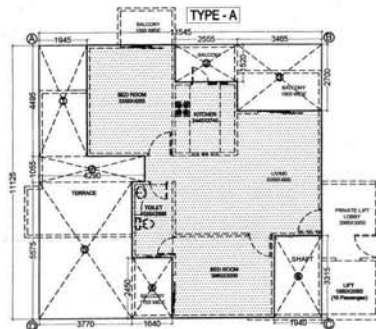


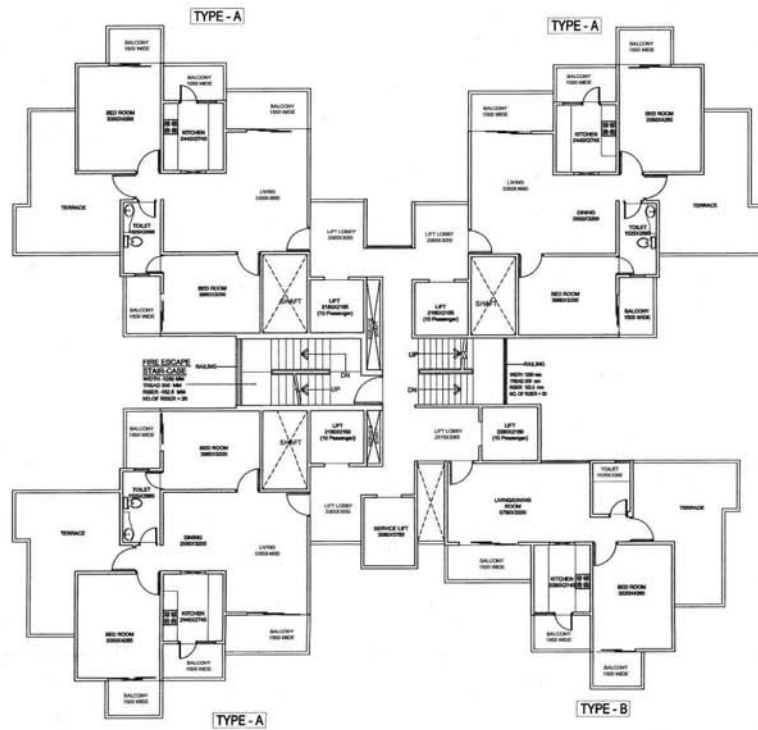



S. NO.	TYPE - A	AREA CALCULATION	AREA
A	AREA OF ABCD = 11.545 x 11.125	128.438	
B	AREA - DEDUCTION		
1	1.942 x	4.495	8.743
2	2.555 x	1.528	3.884
3	3.460 x	2.700	9.356
4	1.642 x	2.450	4.018
5	3.770 x	5.575	21.018
6	1.945 x	3.315	6.431
7	4.278 x	1.055	4.526
	TOTAL		57.975
	AREA - A - B		70.463

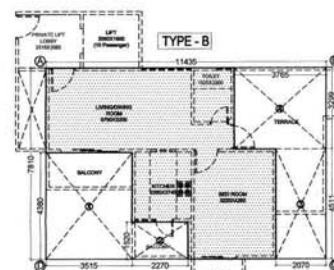


S. NO.	TYPE - B	AREA CALCULATION	AREA
A	AREA OF ABCD = 11.435 x 7.830	89.307	
B	AREA - DEDUCTION		
1	3.535 x	4.085	15.286
2	2.275 x	1.525	3.450
3	2.075 x	4.533	9.338
4	3.755 x	3.299	12.421
	TOTAL		40.695
	AREA - A - B		48.702

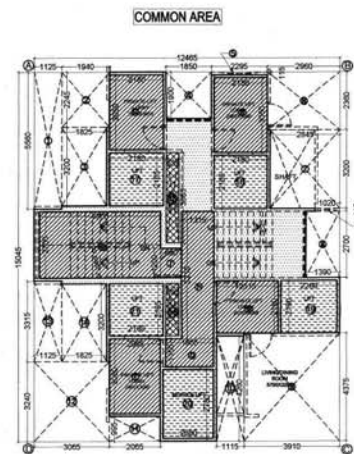

COMMON AREA			
S. NO.	SIZE	AREA	
A	AREA OF ABCD = 12.465X15.045	187.536	
B	AREA - DEDUCTION		
1	1.125 x	5.560	6.255
2	1.942 x	2.245	4.355
3	1.825 x	3.200	5.840
4	1.850 x	1.900	3.515
5	2.755 x	0.115	0.314
6	2.565 x	2.365	6.066
7	2.845 x	3.200	9.104
7a	1.020 x	0.115	0.117
8	1.392 x	2.700	3.753
9	1.910 x	4.375	8.356
10	1.115 x	4.260	4.775
11	2.065 x	0.995	2.055
12	3.065 x	3.240	9.931
13	1.125 x	3.315	3.729
14	1.825 x	3.200	5.940
15	0.535 x	3.665	1.961
16	0.535 x	2.165	1.158
17	2.180 x	2.165	4.720
18	2.180 x	2.165	4.720
19	2.385 x	2.185	4.975
20	2.080 x	2.785	5.782
21	2.180 x	2.165	4.720
22	2.180 x	3.050	6.649
23	2.180 x	3.050	6.649
287	2.180 x	3.050	

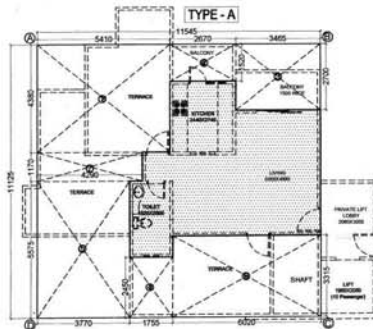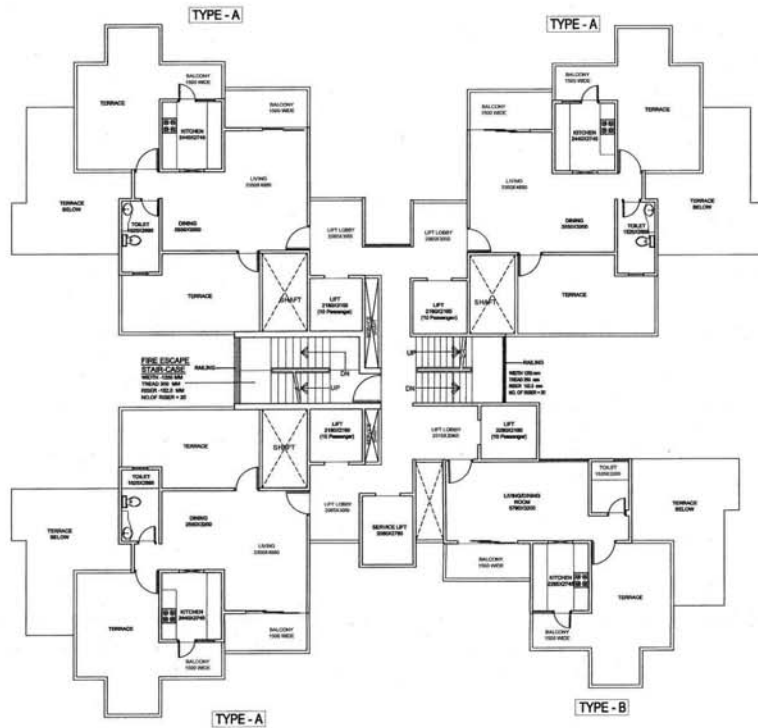


S. NO.	TYPE-A	AREA CALCULATION	AREA
A	AREA OF ABCD	= 11.545 x 11.125	128.438
B	AREA - DEDUCTION		
1	5.410 x	4.980	23.696
2	2.470 x	1.120	4.096
3	3.460 x	2.700	9.356
4	1.755 x	2.450	4.300
5	3.720 x	5.575	21.038
6	6.000 x	3.315	19.950
7	4.29 x	1.120	5.010
TOTAL			87.420
AREA	A - B		41.018


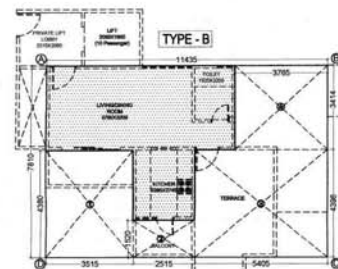


S. NO.	TYPE-B	AREA CALCULATION	AREA
A	AREA OF ABCD	= 11.430 x 7.830	89.307
B	AREA - DEDUCTION		
1	3.555 x	4.380	15.396
2	2.555 x	1.520	3.820
3	5.400 x	4.396	23.760
4	3.780 x	3.414	12.914
TOTAL			50.830
AREA	A - B		38.477


S. NO.	TYPE	AREA	SIZE	AREA	SIZE	AREA	SIZE
1	1	W0000	1.20 x 2.50	3.00	2.50	7.50	2.50
2	2	W0000	1.80 x 3.00	5.40	3.00	10.80	3.00
3	3	W0000	0.75 x 2.25	1.69	2.25	3.75	2.25
4	4	W0000	1.20 x 2.25	2.70	2.25	5.40	2.25
5	5	W0000	1.20 x 2.25	2.70	2.25	5.40	2.25
6	6	W0000	1.20 x 2.25	2.70	2.25	5.40	2.25
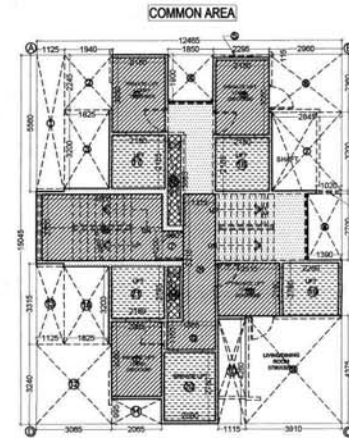

COMMON AREA		
S. NO.	SIZE	AREA
A	AREA OF ABCD = 12.400X15.040	187.536
B	— DEDUCTION	
1	1.125 x	5.500
2	1.940 x	2.245
3	1.825 x	3.200
4	1.850 x	1.900
5	2.295 x	0.115
6	2.960 x	2.360
7	2.840 x	3.200
8	1.020 x	0.115
9	1.940 x	2.700
10	3.920 x	4.375
11	1.115 x	4.260
12	2.005 x	0.995
13	3.005 x	3.240
14	1.125 x	3.515
15	1.825 x	3.200
16	0.535 x	3.665
17	2.180 x	2.165
18	2.180 x	2.165
19	2.180 x	2.165
20	2.080 x	2.780
21	2.180 x	2.165
22	2.180 x	3.050
23	2.180 x	3.050
376		

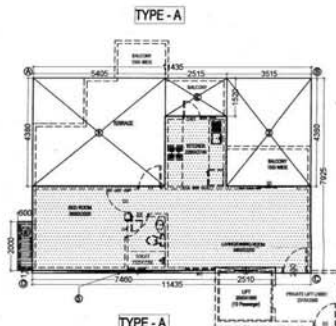
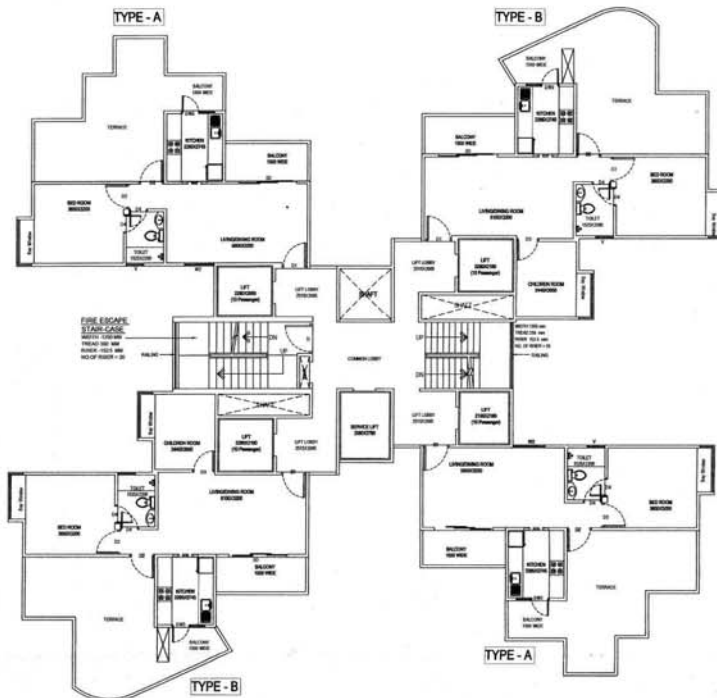


S. NO.	TYPE-A	AREA CALCULATION	AREA
1	AREA OF ABCD = 11.43x7.925		90.62
2	AREA - DEDUCTION		
3	1.41 x 1.52	2.14	23.67
4	2.40 x 1.52	3.65	3.65
5	3.52 x 4.38	15.40	15.40
6	2.51 x 0.21	0.53	0.53
7	7.40 x 0.12	0.88	0.88
8	TOTAL		44.15
9	AREA - A - B		46.47

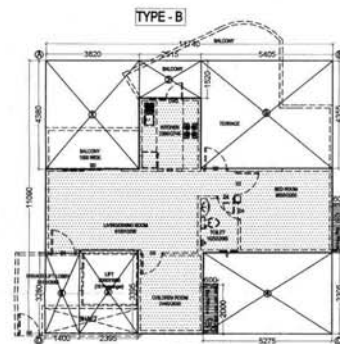


S. NO.	TYPE-B	AREA CALCULATION	AREA
1	AREA OF ABCD = 11.78x11.090		130.20
2	AREA - DEDUCTION		
3	1.41 x 1.52	2.14	16.73
4	2.40 x 1.52	3.65	3.62
5	3.52 x 4.38	15.40	23.54
6	2.40 x 3.31	7.93	17.43
7	2.40 x 3.40	8.16	8.16
8	1.40 x 3.28	4.59	4.59
9	TOTAL		74.25
10	AREA - A - B		55.95

S. NO.	TYPE	AREA	SIZE	AREA
1	TYPE-A	1.41 x 1.52	2.14	23.67
2	TYPE-B	2.40 x 1.52	3.65	3.62
3	TYPE-C	3.52 x 4.38	15.40	15.40
4	TYPE-D	2.51 x 0.21	0.53	0.53
5	TYPE-E	7.40 x 0.12	0.88	0.88
6	TYPE-F	1.40 x 3.28	4.59	4.59
7	TYPE-G	1.40 x 3.40	4.76	4.76
8	TYPE-H	1.40 x 3.52	4.93	4.93
9	TYPE-I	1.40 x 3.65	5.11	5.11
10	TYPE-J	1.40 x 3.78	5.29	5.29
11	TYPE-K	1.40 x 3.91	5.47	5.47
12	TYPE-L	1.40 x 4.04	5.64	5.64
13	TYPE-M	1.40 x 4.17	5.82	5.82
14	TYPE-N	1.40 x 4.30	6.00	6.00
15	TYPE-O	1.40 x 4.43	6.17	6.17
16	TYPE-P	1.40 x 4.56	6.35	6.35
17	TYPE-Q	1.40 x 4.69	6.52	6.52
18	TYPE-R	1.40 x 4.82	6.70	6.70
19	TYPE-S	1.40 x 4.95	6.87	6.87
20	TYPE-T	1.40 x 5.08	7.05	7.05
21	TYPE-U	1.40 x 5.21	7.22	7.22
22	TYPE-V	1.40 x 5.34	7.40	7.40
23	TYPE-W	1.40 x 5.47	7.57	7.57
24	TYPE-X	1.40 x 5.60	7.75	7.75
25	TYPE-Y	1.40 x 5.73	7.92	7.92
26	TYPE-Z	1.40 x 5.86	8.10	8.10
27	TYPE-AA	1.40 x 5.99	8.27	8.27
28	TYPE-AB	1.40 x 6.12	8.45	8.45
29	TYPE-AC	1.40 x 6.25	8.62	8.62
30	TYPE-AD	1.40 x 6.38	8.80	8.80
31	TYPE-AE	1.40 x 6.51	8.97	8.97
32	TYPE-AF	1.40 x 6.64	9.15	9.15
33	TYPE-AG	1.40 x 6.77	9.32	9.32
34	TYPE-AH	1.40 x 6.90	9.50	9.50
35	TYPE-AI	1.40 x 7.03	9.67	9.67
36	TYPE-AJ	1.40 x 7.16	9.85	9.85
37	TYPE-AM	1.40 x 7.29	10.02	10.02
38	TYPE-AN	1.40 x 7.42	10.20	10.20
39	TYPE-AO	1.40 x 7.55	10.37	10.37
40	TYPE-AP	1.40 x 7.68	10.55	10.55
41	TYPE-AQ	1.40 x 7.81	10.72	10.72
42	TYPE-AR	1.40 x 7.94	10.90	10.90
43	TYPE-AS	1.40 x 8.07	11.07	11.07
44	TYPE-AT	1.40 x 8.20	11.25	11.25
45	TYPE-AU	1.40 x 8.33	11.42	11.42
46	TYPE-AV	1.40 x 8.46	11.60	11.60
47	TYPE-AW	1.40 x 8.59	11.77	11.77
48	TYPE-AX	1.40 x 8.72	11.95	11.95
49	TYPE-AY	1.40 x 8.85	12.12	12.12
50	TYPE-AZ	1.40 x 8.98	12.30	12.30
51	TYPE-BA	1.40 x 9.11	12.47	12.47
52	TYPE-BB	1.40 x 9.24	12.65	12.65
53	TYPE-BC	1.40 x 9.37	12.82	12.82
54	TYPE-BD	1.40 x 9.50	13.00	13.00
55	TYPE-BE	1.40 x 9.63	13.17	13.17
56	TYPE-BF	1.40 x 9.76	13.35	13.35
57	TYPE-BG	1.40 x 9.89	13.52	13.52
58	TYPE-BH	1.40 x 10.02	13.70	13.70
59	TYPE-BI	1.40 x 10.15	13.87	13.87
60	TYPE-BJ	1.40 x 10.28	14.05	14.05
61	TYPE-BK	1.40 x 10.41	14.22	14.22
62	TYPE-BL	1.40 x 10.54	14.40	14.40
63	TYPE-BM	1.40 x 10.67	14.57	14.57
64	TYPE-BN	1.40 x 10.80	14.75	14.75
65	TYPE-BO	1.40 x 10.93	14.92	14.92
66	TYPE-BP	1.40 x 11.06	15.10	15.10
67	TYPE-BQ	1.40 x 11.19	15.27	15.27
68	TYPE-BR	1.40 x 11.32	15.45	15.45
69	TYPE-BS	1.40 x 11.45	15.62	15.62
70	TYPE-BT	1.40 x 11.58	15.80	15.80
71	TYPE-BU	1.40 x 11.71	15.97	15.97
72	TYPE-BV	1.40 x 11.84	16.15	16.15
73	TYPE-BW	1.40 x 11.97	16.32	16.32
74	TYPE-BX	1.40 x 12.10	16.50	16.50
75	TYPE-BY	1.40 x 12.23	16.67	16.67
76	TYPE-BZ	1.40 x 12.36	16.85	16.85
77	TYPE-CA	1.40 x 12.49	17.02	17.02
78	TYPE-CB	1.40 x 12.62	17.20	17.20
79	TYPE-CC	1.40 x 12.75	17.37	17.37
80	TYPE-CD	1.40 x 12.88	17.55	17.55
81	TYPE-CE	1.40 x 13.01	17.72	17.72
82	TYPE-CF	1.40 x 13.14	17.90	17.90
83	TYPE-CG	1.40 x 13.27	18.07	18.07
84	TYPE-CH	1.40 x 13.40	18.25	18.25
85	TYPE-CI	1.40 x 13.53	18.42	18.42
86	TYPE-CJ	1.40 x 13.66	18.60	18.60
87	TYPE-CK	1.40 x 13.79	18.77	18.77
88	TYPE-CL	1.40 x 13.92	18.95	18.95
89	TYPE-CM	1.40 x 14.05	19.12	19.12
90	TYPE-CN	1.40 x 14.18	19.30	19.30
91	TYPE-CO	1.40 x 14.31	19.47	19.47
92	TYPE-CP	1.40 x 14.44	19.65	19.65
93	TYPE-CQ	1.40 x 14.57	19.82	19.82
94	TYPE-CR	1.40 x 14.70	20.00	20.00
95	TYPE-CS	1.40 x 14.83	20.17	20.17
96	TYPE-CT	1.40 x 14.96	20.35	20.35
97	TYPE-CU	1.40 x 15.09	20.52	20.52
98	TYPE-CV	1.40 x 15.22	20.70	20.70
99	TYPE-CW	1.40 x 15.35	20.87	20.87
100	TYPE-CX	1.40 x 15.48	21.05	21.05
101	TYPE-CY	1.40 x 15.61	21.22	21.22
102	TYPE-CZ	1.40 x 15.74	21.40	21.40
103	TYPE-DA	1.40 x 15.87	21.57	21.57
104	TYPE-DB	1.40 x 16.00	21.75	21.75
105	TYPE-DC	1.40 x 16.13	21.92	21.92
106	TYPE-DD	1.40 x 16.26	22.10	22.10
107	TYPE-DE	1.40 x 16.39	22.27	22.27
108	TYPE-DF	1.40 x 16.52	22.45	22.45
109	TYPE-DE	1.40 x 16.65	22.62	22.62
110	TYPE-DE	1.40 x 16.78	22.80	22.80
111	TYPE-DE	1.40 x 16.91	22.97	22.97
112	TYPE-DE	1.40 x 17.04	23.15	23.15
113	TYPE-DE	1.40 x 17.17	23.32	23.32
114	TYPE-DE	1.40 x 17.30	23.50	23.50
115	TYPE-DE	1.40 x 17.43	23.67	23.67
116	TYPE-DE	1.40 x 17.56	23.85	23.85
117	TYPE-DE	1.40 x 17.69	24.02	24.02
118	TYPE-DE	1.40 x 17.82	24.20	24.20
119	TYPE-DE	1.40 x 17.95	24.37	24.37
120	TYPE-DE	1.40 x 18.08	24.55	24.55
121	TYPE-DE	1.40 x 18.21	24.72	24.72
122	TYPE-DE	1.40 x 18.34	24.90	24.90
123	TYPE-DE	1.40 x 18.47	25.07	25.07
124	TYPE-DE	1.40 x 18.60	25.25	25.25
125	TYPE-DE	1.40 x 18.73	25.42	25.42
126	TYPE-DE	1.40 x 18.86	25.60	25.60
127	TYPE-DE	1.40 x 18.99	25.77	25.77
128	TYPE-DE	1.40 x 19.12	25.95	25.95
129	TYPE-DE	1.40 x 19.25	26.12	26.12
130	TYPE-DE	1.40 x 19.38	26.30	26.30
131	TYPE-DE	1.40 x 19.51	26.47	26.47
132	TYPE-DE	1.40 x 19.64	26.65	26.65
133	TYPE-DE	1.40 x 19.77	26.82	26.82
134	TYPE-DE	1.40 x 19.90	27.00	27.00
135	TYPE-DE	1.40 x 20.03	27.17	27.17
136	TYPE-DE	1.40 x 20.16	27.35	27.35
137	TYPE-DE	1.40 x 20.29	27.52	27.52
138	TYPE-DE	1.40 x 20.42	27.70	27.70
139	TYPE-DE	1.40 x 20.55	27.87	27.87
140	TYPE-DE	1.40 x 20.68	28.05	28.05
141	TYPE-DE	1.40 x 20.81	28.22	28.22
142	TYPE-DE	1.40 x 20.94	28.40	28.40
143	TYPE-DE	1.40 x 21.07	28.57	28.57
144	TYPE-DE	1.40 x 21.20	28.75	28.75
145	TYPE-DE	1.40 x 21.33	28.92	28.92
146	TYPE-DE	1.40 x 21.46	29.10	29.10
147	TYPE-DE	1.40 x 21.59	29.27	29.27
148	TYPE-DE	1.40 x 21.72	29.45	29.45
149	TYPE-DE	1.40 x 21.85	29.62	29.62
150	TYPE-DE	1.40 x 21.98	29.80	29.80
151	TYPE-DE	1.40 x 22.11	29.97	29.97
152	TYPE-DE	1.40 x 22.24	30.15	30.15
153	TYPE-DE	1.40 x 22.37	30.32	30.32
154	TYPE-DE	1.40 x 22.50	30.50	30.50
155	TYPE-DE	1.40 x 22.63	30.67	30.67
156	TYPE-DE	1.40 x 22.76	30.85	30.85
157	TYPE-DE	1.40 x 22.89	31.02	31.02
158	TYPE-DE	1.40 x 23.02	31.20	31.20
159	TYPE-DE	1.40 x 23.15	31.37	31.37
160	TYPE-DE	1.40 x 23.28	31.55	31.55
161	TYPE-DE	1.40 x 23.41	31.72	31.72
162	TYPE-DE	1.40 x 23.54	31.90	31.90
163	TYPE-DE	1.40 x 23.67	32.07	32.07
164	TYPE-DE	1.40 x 23.80	32.25	32.25
165	TYPE-DE	1.40 x 23.93	32.42	32.42
166	TYPE-DE	1.40 x 24.06	32.60	32.60
167	TYPE-DE	1.40 x 24.19	32.77	32.77
168	TYPE-DE	1.40 x 24.32	32.95	32.95
169	TYPE-DE	1.40 x 24.45	33.12	33.12
170	TYPE-DE	1.40 x 24.58	33.30	33.30
171	TYPE-DE	1.40 x 24.71	33.47	33.47
172	TYPE-DE	1.40 x 24.84	33.65	33.65
173	TYPE-DE	1.40 x 24.97	33.82	33.82
174	TYPE-DE	1.40 x 25.10	34.00	34.00
175	TYPE-DE	1.40 x 25.23	34.17	34.17
176	TYPE-DE	1.40 x 25.36	34.35	34.35
177	TYPE-DE	1.40 x 25.49	34.52	34.52
178	TYPE-DE	1.40 x 25.62	34.70	34.70
179	TYPE-DE	1.40 x 25.75	34.87	34.87
180	TYPE-DE	1.40 x 25.88	35.05	35.05
181	TYPE-DE	1.40 x 26.01	35.22	35.22
182	TYPE-DE	1.40 x 26.14	35.40	35.40
183	TYPE-DE	1.40 x 26.27	35.57	35.57
184	TYPE-DE	1.40 x 26.40	35.75	35.75
185	TYPE-DE	1.40 x 26.53	35.92	35.92
186	TYPE-DE	1.40 x 26.66	36.10	36.10
187	TYPE-DE	1.40 x 26.79	36.27	36.27
188	TYPE-DE	1.40 x 26.92	36.45	36.45
189	TYPE-DE	1.40 x 27.05	36.62	36.62
190	TYPE-DE	1.40 x 27.18	36.80	36.80
191	TYPE-DE	1.40 x 27.31	36.97	36.97
192	TYPE-DE	1.40 x 27.44	37.15	37.15
193	TYPE-DE	1.40 x 27.57	37.32	37.32
194	TYPE-DE	1.40 x 27.70	37.50	37.50
195	TYPE-DE	1.40 x 27.83	37.67	37.67
196	TYPE-DE	1.40 x 27.96	37.85	37.85

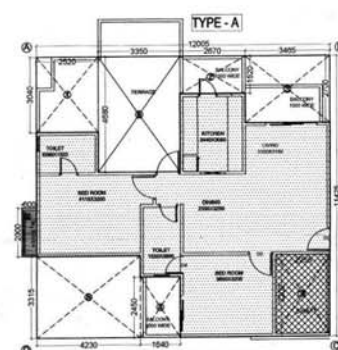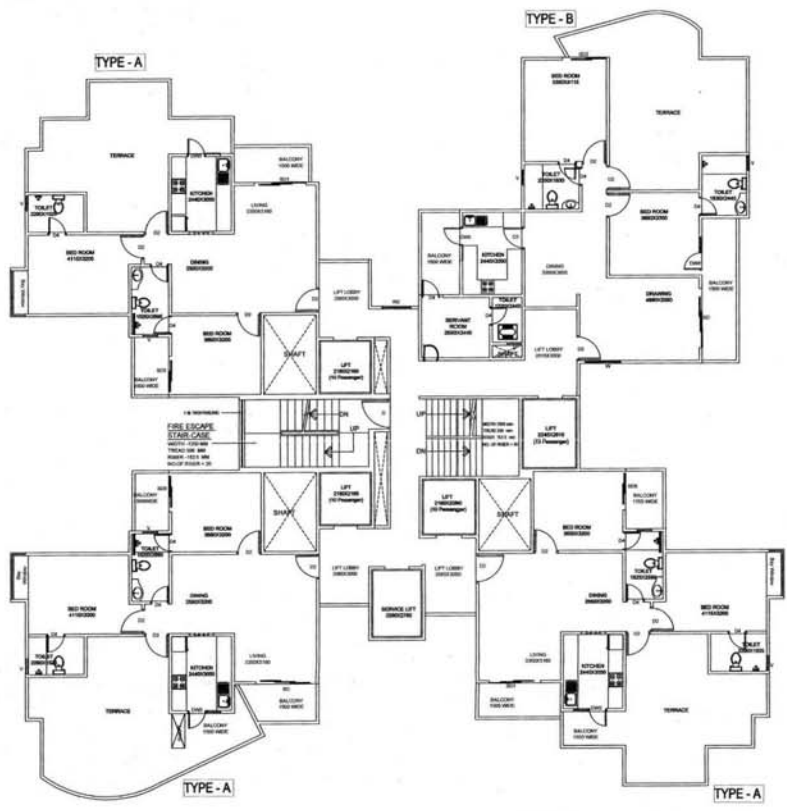


S. NO.	TYPE - A	AREA CALCULATION	AREA
	SIZE		
	A AREA OF ABCD = 12.00X11.475		137.15
	B AREA DEDUCTION		
1	2.52x	3.04	7.66
2	2.42x	1.52	4.06
3	3.40x	2.7	9.36
4	1.64x	2.45	4.02
5	4.23x	3.315	14.02
6	3.35x	4.68	15.68
7	2.20x	3.7	7.22
	TOTAL		62.03
	AREA (A - B)		75.14

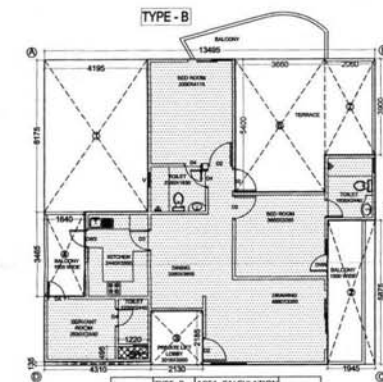

S. NO.	TYPE - B	AREA CALCULATION	AREA
	SIZE		
	A AREA OF ABCD = 13.49X12.445		167.94
	B AREA DEDUCTION		
1	4.195x	6.175	25.90
2	2.145x	5.875	11.43
3	2.13x	2.185	4.65
4	1.64x	3.405	5.68
5	1.22x	0.495	0.60
6	3.66x	5.4	19.76
7	2.06x	3.9	8.03
	TOTAL		76.07
	AREA (A - B)		91.87

S. NO.	TYPE	AREA	SIZE	AREA	SIZE	AREA	SIZE	AREA	SIZE
1	10	10000	100	100	100	100	100	100	100
2	10	10000	100	100	100	100	100	100	100
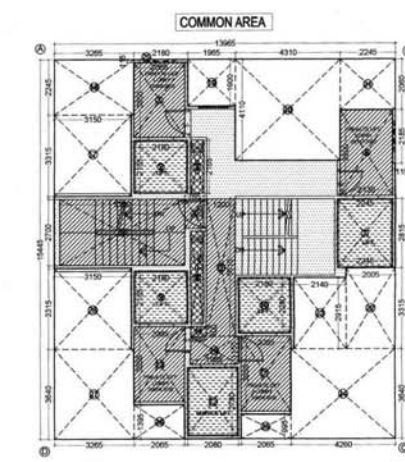

S. NO.	COMMON AREA	AREA
	AREA OF ABCD = 13.96X13.445	235.09
	B AREA DEDUCTION	
1	3.06x	3.06
2	2.18x	2.18
3	0.15x	0.15
4	0.70x	0.70
5	5.13x	5.13
6	2.13x	2.13
7	2.24x	2.24
8	0.53x	0.53
9	2.19x	2.19
10	2.18x	2.18
11	2.06x	2.06
12	2.06x	2.06
13	2.06x	2.06
14	0.65x	0.65
15	1.96x	1.96
16	1.61x	1.61
17	3.32x	3.32
18	3.20x	3.20
19	3.40x	3.40
20	4.31x	4.31
21	2.24x	2.24
22	2.06x	2.06
23	2.18x	2.18
24	4.26x	4.26
25	2.06x	2.06
26	2.06x	2.06
27	3.20x	3.20
28	3.32x	3.32
29	2.18x	2.18
	TOTAL	273.73
	AREA (A - B)	235.96



DRAWING NO. 33
 TOWER - O & P
 18th to 22nd FLOOR PLAN
 R. C. Jain
 National Architect & Engineers
 14 Old Mayapuri Market, Gurgaon, Haryana
 Phone: 91-121-2711111

S. NO.	TYPE OF FLAT	AREA PER FLAT	NO. OF FLAT	TOTAL AREA
1	10	10000	100	1000000
2	10	10000	100	1000000
SUBMISSION DRAWINGS FOR PROPOSED GROUP HOUSING ON PLOT NO GH-010, SECTOR NO - 107 AT NIDDA DIST. GAUTAMBUDH NAGAR (U.P.)
 OWNER: PEBBLES PROLEASE PVT. LTD.
 ARCHITECT: NATIONAL ARCHITECT & ENGINEERS
 14 OLD MAYAPURI MARKET, GURGAON, HARYANA
 PHONE: 91-121-2711111
 SCALE: 1:100
 R. C. Jain
 National Architect & Engineers
 14 Old Mayapuri Market, Gurgaon, Haryana
 Phone: 91-121-2711111

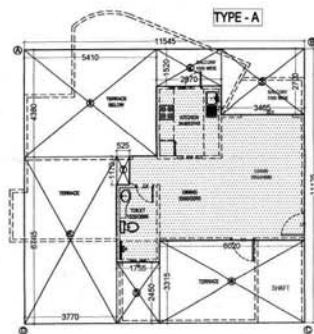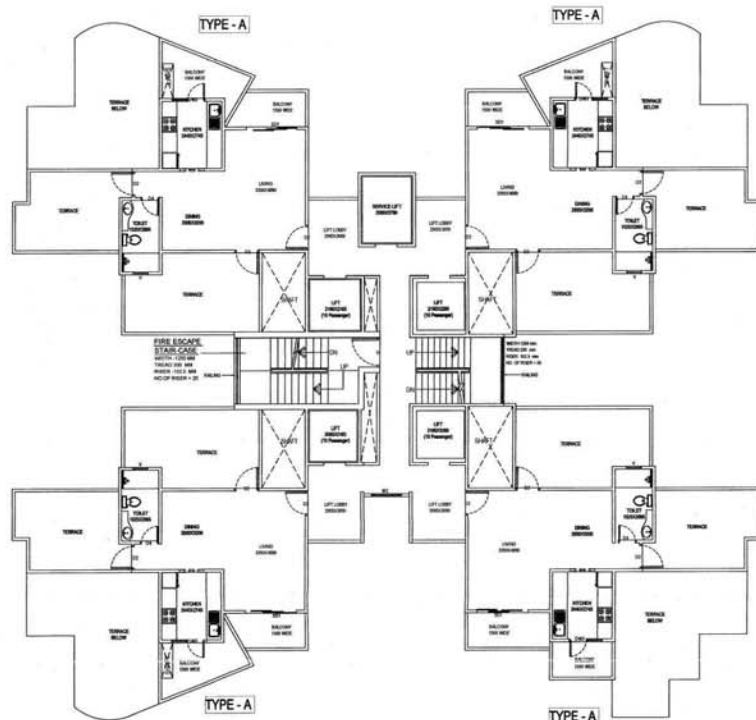

S. NO.	TYPE - A	AREA CALCULATION	AREA
1	A	AREA OF ABCD = 11.545X11.125	135
2	B	AREA DEDUCTION	
3	1	5.41x	4.38
4	2	2.07x	1.50
5	3	3.46x	2.7
6	4	6.02x	3.315
7	5	1.75x	2.45
8	6	3.77x	6.745
9	7	0.525x	1.17
10	TOTAL		87.61
11	AREA	A - B	47.58

S. NO.	TYPE	SIZE	AREA	REMARK
1	WOODEN	1.25 x 2.50	3.125	WOODEN
2	WOODEN	1.25 x 2.50	3.125	WOODEN
3	WOODEN	0.75 x 2.10	1.575	WOODEN
4	WOODEN	0.75 x 2.10	1.575	WOODEN
5	WOODEN	1.00 x 2.00	2.00	WOODEN
6	WOODEN	1.00 x 2.00	2.00	WOODEN
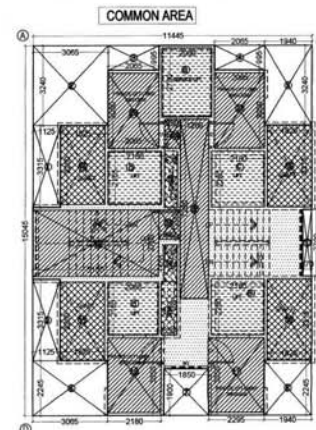

S. NO.	SIZE	AREA
1	AREA OF ABCD = 11.33X15.045	165.57
2	AREA DEDUCTION	
3	1.125x	3.315
4	2.065x	3.24
5	2.065x	0.995
6	2.065x	0.995
7	1.94x	3.24
8	1.94x	2.245
9	1.85x	1.9
10	1.85x	3.52
11	1.85x	3.52
DRAWING NO. 41
 TOWER 0
 19th to 20th FLOOR
 Map for proposed Building in - per Byes
 Law, Submitted for approval - per Byes

15% ADDITIONAL FAR TOWER -
 17 2.295 X 3.05 X 7.00
 18 2.18 X 3.05 X 6.65
 19 5.015 X 2.815 X 13.85
 20 2.065 X 3.05 X 6.30
 21 2.065 X 3.05 X 6.30
 22 1.20 X 7.26 X 8.71
 23 0.88 X 1.20 X 1.06
 24 0.65 X 1.15 X 0.75
 TOTAL(A) 50.62

LEGEND
 CURBOARD
 CUT OUT
 15% ADDITIONAL
 FAR AREA
 FREE FROM FAR



SUBMISSION DRAWINGS FOR PROPOSED GROUP HOUSING
 ON PLOT NO GH-010, SECTOR NO - 107
 AT NOKIA DISTT. GAUTAMBUH NAGAR (U.P.)

OWNER
 (2) JEEP & JEEB
 NATIONAL ARCHITECT & ENGINEERS
 14, OLD MAYAPUR MARKET - GHAZIABAD, PINCODE-201007

DRAWING TITLE
 FLOOR PLAN
 NORTH
 SCALE
 1:100


ARCH. SEAL & SIG.
 R. C. Jain
 14, OLD MAYAPUR MARKET - GHAZIABAD, PINCODE-201007

OWNERS SEAL
 For Pooja Pooja Pvt. Ltd.
 Auth. Sign. Director

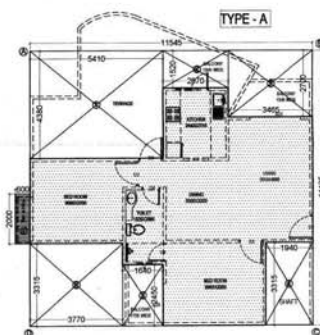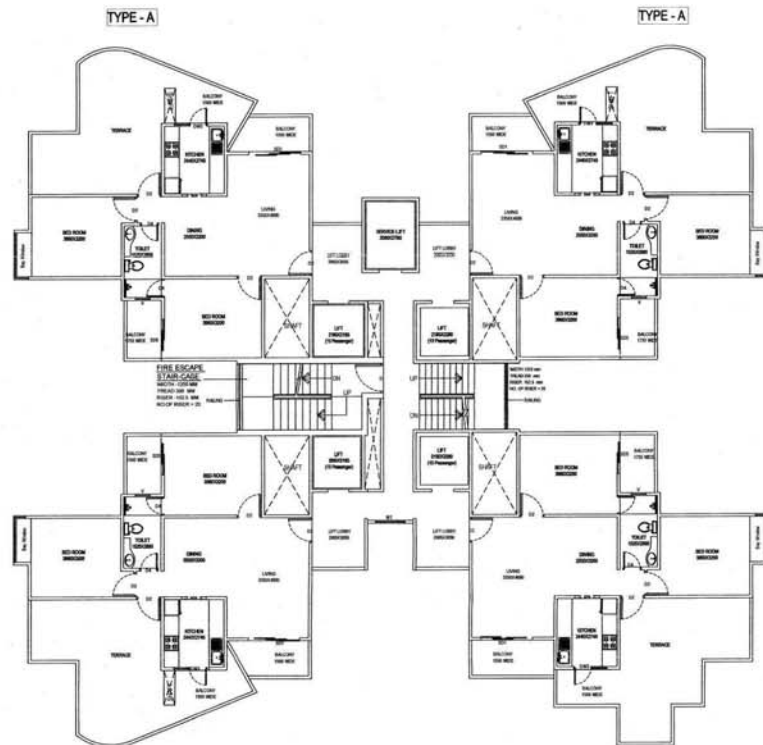

S. NO.	TYPE-A	AREA CALCULATION	AREA
1	5.41x	4.38	23.70
2	2.67x	1.52	4.06
3	3.46x	2.71	9.36
4	1.94x	3.315	6.43
5	1.64x	2.46	4.03
6	3.77x	3.315	12.50
	TOTAL		60.06
	AREA A - B		74.94

S. NO.	TYPE	SIZE	AREA	REMARK
1	1.125x	3.315	3.73	
2	3.005x	3.24	9.93	
3	2.065x	0.995	2.05	
4	2.065x	0.995	2.05	
5	1.94x	3.24	6.29	
6	1.94x	2.245	4.36	
7	1.85x	1.9	3.52	
8	3.005x	2.245	6.88	
9	1.125x	3.315	3.73	
10	0.37x	2.7	1.00	
11	0.535x	2.28	1.22	
12	0.65x	2.165	1.41	
12a	0.535x	1.5	0.80	
13	1.825x	3.2	5.84	
14	1.825x	3.2	5.84	
15	1.825x	3.315	6.05	
16	1.825x	3.315	6.05	
17	2.295x	3.05	7.00	
18	2.18x	3.05	6.65	
19	5.13x	2.7	13.85	
20	2.065x	3.05	6.30	
21	2.065x	3.05	6.30	
22	1.2x	7.26	8.71	
23	0.88x	1.20	1.06	
24	0.65x	1.15	0.75	
	TOTAL		146.27	
	AREA A - B		19.30	

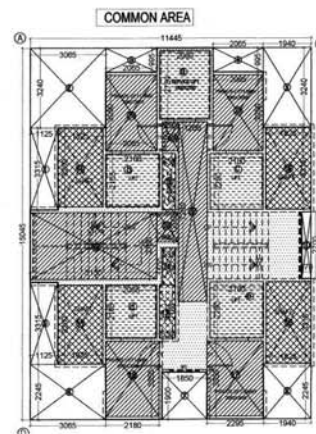

S. NO.	SIZE	AREA
A	AREA OF ABCD = 11.33x15.045	165.57
B	AREA DEDUCTION	
1	1.125x	3.315
2	3.005x	3.24
3	2.065x	0.995
4	2.065x	0.995
5	1.94x	3.24
6	1.94x	2.245
7	1.85x	1.9
8	3.005x	2.245
9	1.125x	3.315
10	0.37x	2.7
11	0.535x	2.28
12	0.65x	2.165
12a	0.535x	1.5
13	1.825x	3.2
14	1.825x	3.2
15	1.825x	3.315
16	1.825x	3.315
17	2.295x	3.05
18	2.18x	3.05
19	5.13x	2.7
20	2.065x	3.05
21	2.065x	3.05
22	1.2x	7.26
23	0.88x	1.2
24	0.65x	1.15
a	2.08x	2.78
b	2.18x	2.165
c	2.18x	2.28
d	2.065x	2.165
e	2.18x	2.28
	TOTAL	146.27
	AREA A - B	19.30

15th to 18th FLOOR PLAN

15th to 18th FLOOR

15th to 18th FLOOR

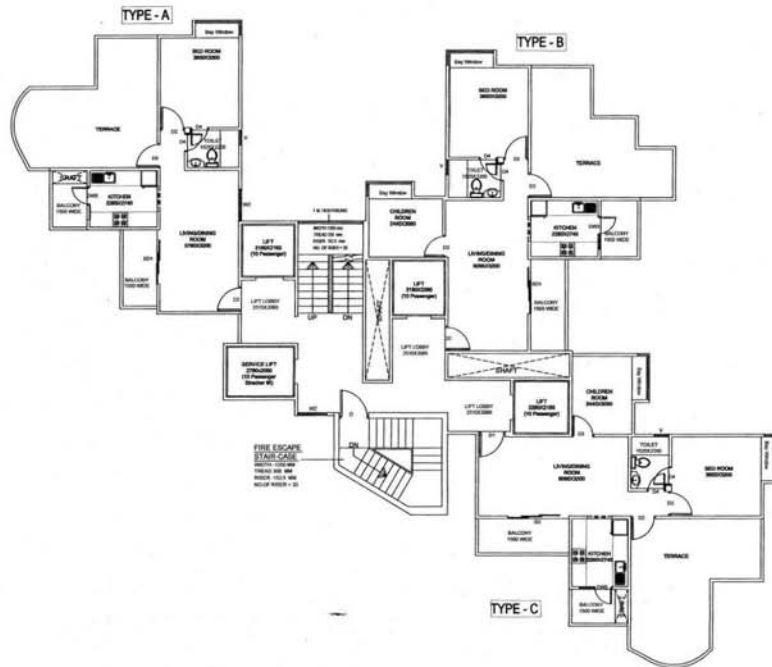

SCHEDULE OF SPACING						
S. NO.	TYPE	WIDTH	SIZE	SELL LK	UNITED LK	REMARKS
1	01	WOODEN	1.20 x 2.55	0.0	2.55	WOOD
2	01	WOODEN	1.80 x 2.55	0.0	2.10	WOOD
3	02	WOODEN	1.75 x 2.10	0.0	2.10	WOOD
4	02	WOODEN	1.75 x 2.10	10.00	2.10	WOOD/BRICK
5	03	UPVC	2.10 x 3.00	0.0	3.00	UPVC
6	03	UPVC	1.80 x 2.55	0.0	2.55	UPVC
7	03	UPVC	1.40 x 2.10	0.0	2.10	UPVC
8	03	UPVC	1.40 x 2.10	0.0	2.10	UPVC
9	04	UPVC	1.80 x 1.95	0.00	2.55	BAT WOODEN
10	05	UPVC	1.80 x 1.95	0.00	2.55	BAT WOODEN
11	06	UPVC	1.40 x 2.10	0.00	2.10	WALL WOODEN
12	07	WOODEN	1.50 x 2.10	0.00	2.10	WOOD
13	08	WOODEN	2.50 x 1.05	1.05	2.10	WOOD

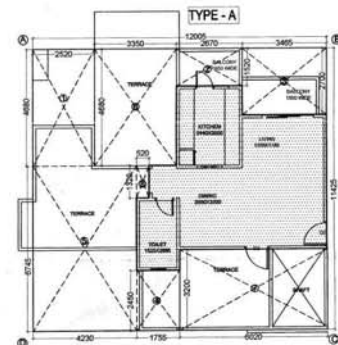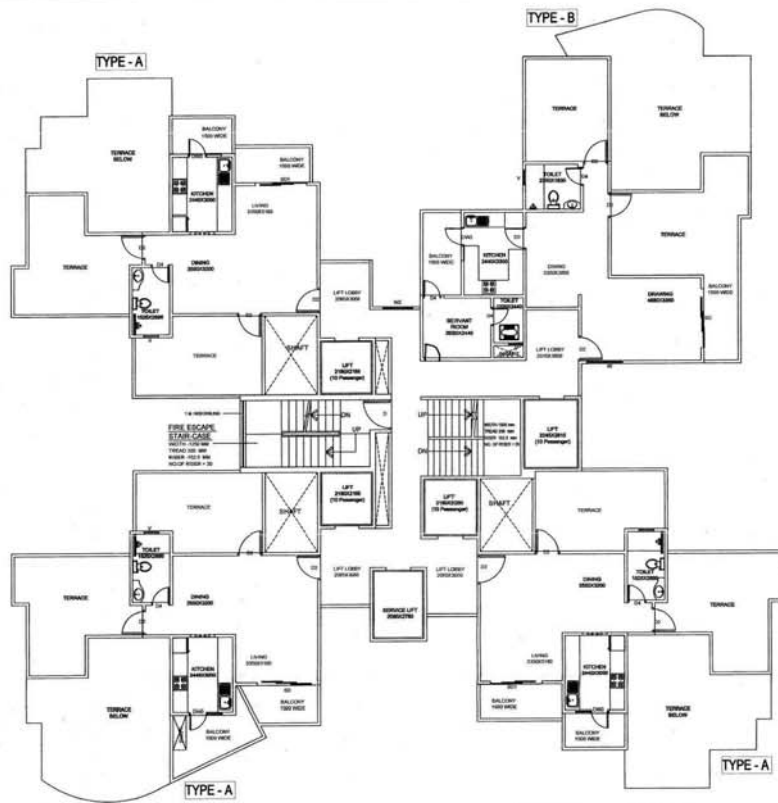


S. NO.	TYPE-A	AREA CALCULATION	SIZE	AREA
1	2.52x	4.68	11.79	
2	2.87x	1.52	4.04	
3	3.46x	2.7	9.36	
4	1.75x	2.45	4.30	
5	4.23x	6.745	28.53	
6	3.35x	4.68	15.68	
7	6.02x	3.315	19.96	
8	0.52x	1.32	0.69	
	TOTAL		94.36	
	AREA (A-B)		42.79	

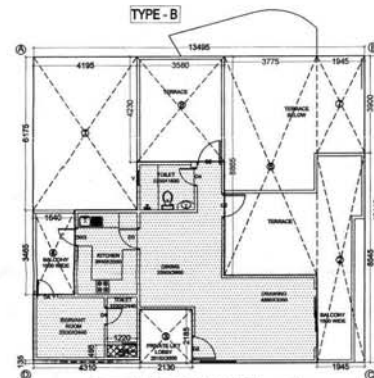

S. NO.	TYPE-B	AREA CALCULATION	SIZE	AREA
1	4.19x	6.175	25.90	
2	1.94x	8.545	36.62	
3	2.13x	2.185	4.65	
4	1.64x	3.465	5.68	
5	1.22x	0.495	0.60	
6	3.77x	8.865	33.47	
7	1.94x	3.9	7.59	
8	3.58x	4.23	15.14	
	TOTAL		109.66	
	AREA (A-B)		58.25	

S. NO.	TYPE	NO. OF WINDOWS	SIZE	SKILL LVL	SKILL LVL	SKILL LVL
1	W	122	2.10	0.5	2.10	0.000
2	W	100	2.10	0.5	2.10	0.000
3	W	122	2.10	0.5	2.10	0.000
4	W	122	2.10	0.5	2.10	0.000
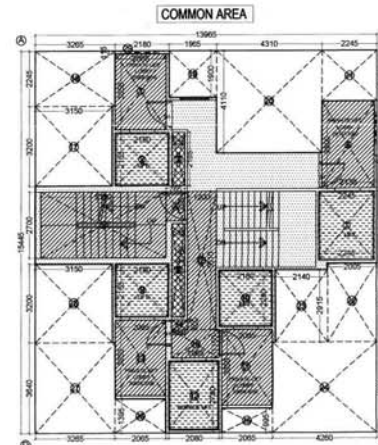

S. NO.	COMMON AREA	SIZE	AREA
1	2.065x	3.05	6.29
2	2.18x	2.165	4.72
3	0.335x	2.165	1.16
4	0.765x	1.20	0.92
5	5.1x	2.7	13.77
6	2.13x	3.50	7.46
7	2.245x	2.815	6.32
8	0.535x	3.78	2.02
9	2.18x	2.165	4.72
10	2.18x	2.28	4.97
11	2.065x	3.05	6.29
12	2.08x	2.78	5.78
13	2.065x	3.05	6.29
14	0.65x	0.4	0.26
15	1.965x	1.15	2.26
16	5.61x	1.20	6.73
17	3.13x	3.2	10.08
18	3.265x	2.245	7.33
19	1.965x	1.9	3.73
20	4.11x	4.11	17.71
21	2.24x	2.96	6.62
22	2.00x	3.2	6.42
23	2.14x	2.915	6.24
24	4.26x	3.64	15.51
25	2.065x	0.995	2.05
26	2.065x	1.395	2.88
27	3.365x	3.64	11.89
28	3.13x	3.2	10.08
29	2.18x	0.115	0.25
	TOTAL		178.78
	AREA (A-B)		86.91

TOWER - O & P
DRAWING NO. 34
26th FLOOR PLAN
P - 23rd to 26th FLOOR

(2) JAWAB KE ARKITEK GRUPA DAN RENCANA ARKITEK
 KATA KATA ARKITEK (JAWAB) KE ARKITEK
 ARKITEK KATA KATA ARKITEK (JAWAB) KE ARKITEK

SL. NO.	TYPE OF FLAT	AREA PER FLAT	NO. OF FLAT	TOTAL AREA
1	TYPE - A	42.79	2	85.58
2	TYPE - B	58.25	1	58.25
3	COMMON AREA	86.91	1	86.91
	TOTAL A			230.74

15 % ADDITIONAL FAR TOWER -

1	2.065	X	3.05	X	6.29
4	0.765	X	1.20	X	0.92
5	5.10	X	2.70	X	13.77
6	2.13	X	3.50	X	7.46
11	2.065	X	3.05	X	6.30
13	2.065	X	3.05	X	6.30
15	1.965	X	1.15	X	2.26
16	5.61	X	1.20	X	6.73
	TOTAL(A)				50.03

LEGEND
CUPBOARD
CUT OUT
15% ADDITIONAL
FAR AREA
FREE FROM FAR

SUBMISSION DRAWINGS FOR PROPOSED GROUP
 HOUSING ON PLOT NO GH-01/D, SECTOR NO - 107
 AT NOIDA DISTT. GAUTAMBUDH NAGAR (U.P.)

OWNER
PEBBLES PROLEASE PRIVATE LIMITED



ARCHITECT
NATIONAL ARCHITECT & ENGINEERS
 14 OLD MAYYAD MARKET, GHAZIABAD, PUNJAB-201002

DRAWING TITLE
TYPICAL FLOOR PLAN

SCALE
1:100


ARCH. SEAL & SIG.
R. C. Jain
 (Arch. Reg.)
 No. CA-40/1579
 14 Old N. Ghaziabad

OWNER'S SEAL
PEBBLES PROLEASE PRIVATE LIMITED
 14 Old N. Ghaziabad

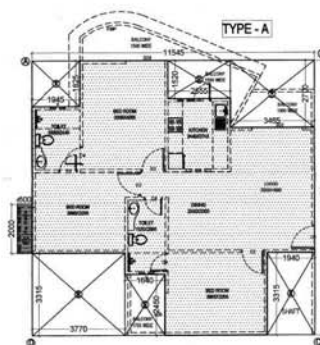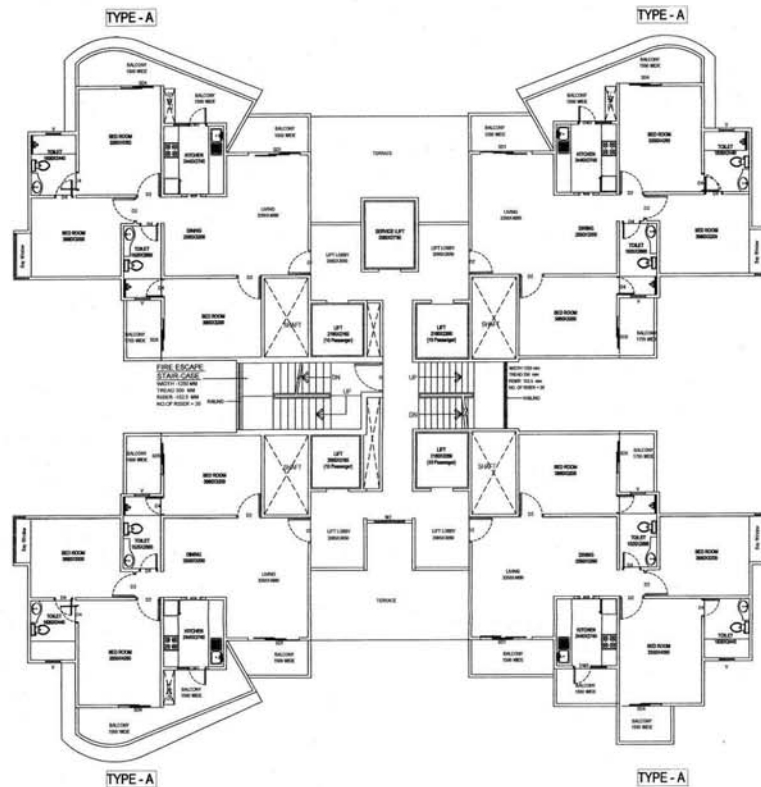

S. NO.	TYPE - A	AREA CALCULATION	AREA
1	1.345x	1.825	3.55
2	2.555x	1.52	3.88
3	3.465x	2.7	9.36
4	1.94x	3.315	6.43
5	1.64x	2.45	4.02
6	3.77x	3.315	12.50
	TOTAL		39.74
	AREA A - B		95.26

S. NO.	TYPE	SIZE	AREA	REMARK
1	1.345x	1.825	3.55	0.00
2	2.555x	1.52	3.88	0.00
3	3.465x	2.7	9.36	0.00
4	1.94x	3.315	6.43	0.00
5	1.64x	2.45	4.02	0.00
6	3.77x	3.315	12.50	0.00
	TOTAL		39.74	0.00
	AREA A - B		95.26	0.00

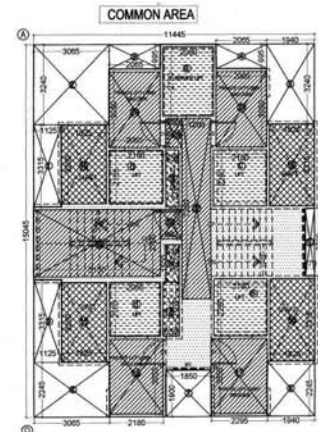

S. NO.	SIZE	AREA
1	1.125x	3.315
2	3.065x	3.24
3	2.065x	2.05
4	2.065x	2.05
5	1.94x	3.24
6	1.94x	2.245
7	1.85x	1.9
8	3.065x	2.245
9	1.125x	3.315
10	0.37x	2.7
11	0.535x	2.28
12	0.65x	2.165
13	0.535x	1.3
14	1.825x	3.2
15	1.825x	3.315
16	1.825x	3.315
17	2.295x	3.05
18	2.18x	3.05
19	5.13x	2.7
20	2.065x	3.05
21	2.065x	3.05
22	1.2x	7.26
23	0.88x	1.2
24	0.65x	1.15
a	2.08x	2.78
b	2.18x	2.165
c	2.18x	2.28
d	2.065x	2.165
e	2.18x	2.28
	TOTAL	146.27
	AREA A - B	19.30

DRAWING NO. 39

TYPICAL FLOOR PLAN
1st to 14th FLOOR

AREA STATEMENT TOWER - Q

S. NO.	TYPE - A	AREA
1	1.345x	1.825
2	2.555x	1.52
3	3.465x	2.7
4	1.94x	3.315
5	1.64x	2.45
6	3.77x	3.315
	TOTAL	39.74
	AREA A - B	95.26

15 % ADDITIONAL FAR TOWER -

S. NO.	TYPE - A	AREA
1	1.345x	1.825
2	2.555x	1.52
3	3.465x	2.7
4	1.94x	3.315
5	1.64x	2.45
6	3.77x	3.315
	TOTAL	39.74
	AREA A - B	95.26

LEGEND
COURTYARD
CUT OUT
15% ADDITIONAL
FAR AREA
FREE FROM FAR

SUBMISSION DRAWINGS FOR PROPOSED GROUP HOUSING
ON PLOT NO GH-01/D, SECTOR NO-107
AT NODA DISTT. GAUTAMBUCHI NAGAR (U.P.)

OWNER: PEBBLES PROLEASE PVT. LTD.

ARCHITECT: NATIONAL ARCHITECT & ENGINEERS

DRAWING TITLE: TYPICAL FLOOR PLAN

SCALE: 1:100 (2) (3)

DATE: 10/01/2018

BY: R. C. Jain


FOR: PEBBLES PROLEASE PVT. LTD.

PROJECT: GH-01/D, SECTOR NO-107

DATE: 10/01/2018


TYPE - B

TYPE - C

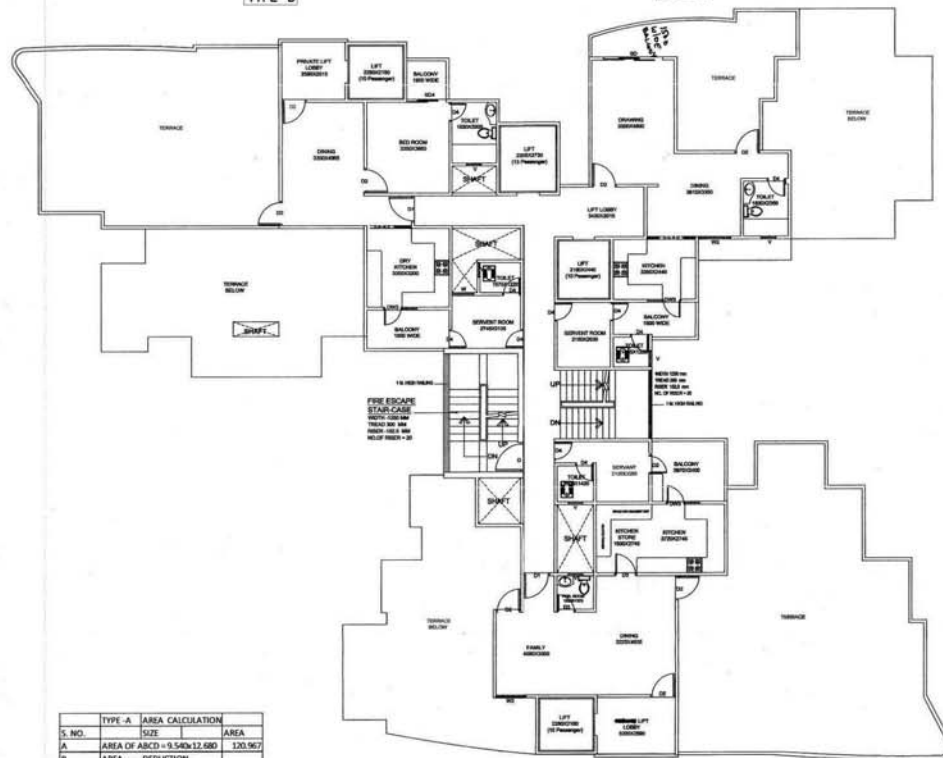


S. NO.	TYPE - A	AREA CALCULATION	AREA
A	AREA OF ABCD	9.540×12.680	120.967
B	AREA - DEDUCTION		
1	$2.475 \times$	2.575	6.373
2	$3.085 \times$	1.445	4.458
3	$1.085 \times$	1.015	1.106
4	$1.995 \times$	4.950	9.975
5	$2.110 \times$	2.295	4.842
5a	$3.200 \times$	2.295	7.344
6	$1.720 \times$	2.295	3.947
7	$1.115 \times$	1.485	1.656
8	$4.090 \times$	2.245	13.227
9	$2.280 \times$	2.180	4.970
TOTAL			56.259
AREA - A - B			64.708

TYPE - A

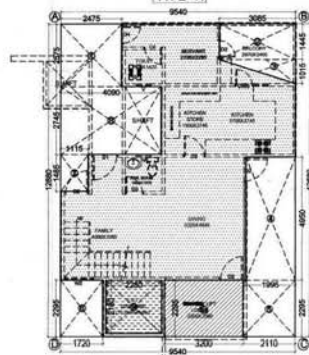


TYPE - A

TYPE - B

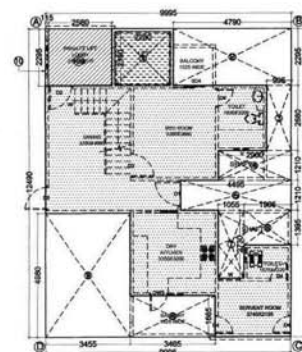

S. NO.	TYPE - B	AREA CALCULATION	AREA
A	AREA OF ABCD	9.959×12.490	124.888
B	AREA - DEDUCTION		
1	$2.280 \times$	2.180	4.970
2	$4.790 \times$	2.295	10.993
3	$0.995 \times$	2.680	2.667
4	$2.960 \times$	1.210	3.582
5	$4.495 \times$	1.210	5.439
6	$1.905 \times$	3.395	6.467
7	$1.055 \times$	2.730	2.880
8	$3.405 \times$	1.665	5.709
9	$3.405 \times$	4.980	17.206
10	$0.115 \times$	2.295	0.264
10a	$2.580 \times$	2.295	5.921
TOTAL			62.348
AREA - A - B			62.489

COMMON AREA

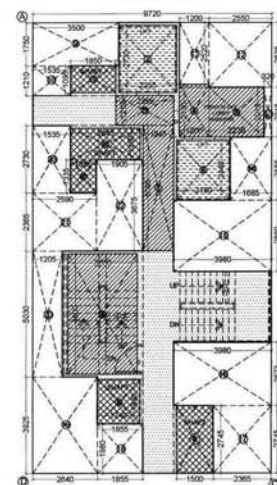

S. NO.	TYPE	AREA	SIZE	AREA
1	WOODEN	1.00×2.35	2.35	2.35
2	WOODEN	1.00×2.35	2.35	2.35
S. NO.	COMMON AREA	SIZE	AREA
A	AREA OF ABCD	9.72×18.22	177.09
B	AREA - DEDUCTION		
1	$1.85 \times$	1.095	2.03
2	$2.355 \times$	2.75	6.43
3	$2.355 \times$	1.21	2.85
4	$1.2 \times$	2.13	2.56
5	$2.23 \times$	2.015	4.49
6	$2.18 \times$	2.44	5.32
7	$1.245 \times$	5.095	6.34
8	$2.83 \times$	4.46	12.58
9	$3.5 \times$	1.25	6.13
10	$1.535 \times$	1.21	1.86
11	$1.2 \times$	2.52	3.02
12	$2.55 \times$	2.635	6.72
13	$3.2 \times$	2.015	6.45
14	$1.685 \times$	2.555	4.31
15	$1.98 \times$	2.86	5.68
16	$3.98 \times$	2.575	10.24
17	$2.365 \times$	2.245	5.31
18	$1.855 \times$	1.98	3.67
19	$2.64 \times$	3.925	10.36
20	$1.205 \times$	5.03	6.06
21	$2.59 \times$	2.365	6.13
22	$1.905 \times$	3.675	7.00
23	$1.335 \times$	2.75	3.68
24	$1.5 \times$	2.245	3.37
25	$1.74 \times$	1.83	3.18
26	$1.055 \times$	1.335	1.41
27	$2.845 \times$	1.28	3.64
TOTAL			149.96
AREA - A - B			27.13

TYPE - C




S. NO.	TYPE - C	AREA CALCULATION	AREA
A	AREA OF ABCD	9.64×12.655	122.057
B	AREA - DEDUCTION		
1	$1.430 \times$	5.225	7.472
2	$4.435 \times$	3.775	17.477
3	$3.770 \times$	2.555	9.632
4	$5.665 \times$	2.745	15.550
5	$2.795 \times$	2.555	7.156
6	$3.860 \times$	2.015	7.775
TOTAL			63.395
AREA - A - B			58.662

DRAWING NO. 48
 23rd to 26th FLOOR
 15% ADDITIONAL FAR TOWER -
 A TYPE - A
 5a 3.200 X 2.295 X 7.344
 TOTAL 7.344
 B TYPE - B
 10a 2.580 X 2.295 X 5.921
 TOTAL 5.921
 C COMMON AREA
 3 2.355 X 1.210 X 2.850
 4 1.200 X 2.130 X 2.556
 5 2.230 X 2.015 X 4.493
 7 1.245 X 5.095 X 6.343
 8 2.830 X 4.800 X 13.584
 TOTAL (A+B+C) 43.091



AREA STATEMENT TOWER - U & V				
S.NO	TYPE OF FLAT	AREA PER FLAT	NO OF FLAT	TOTAL AREA
1.	TYPE - A	64.75	1	64.75
2.	TYPE - B	62.48	1	62.48
3.	TYPE - C	58.08	1	58.08
4.	COMMON AREA	27.13	1	27.13

64.75 sq.m for proposed Building is as per B.R. 1947
 62.48 sq.m Submitted for approval please.

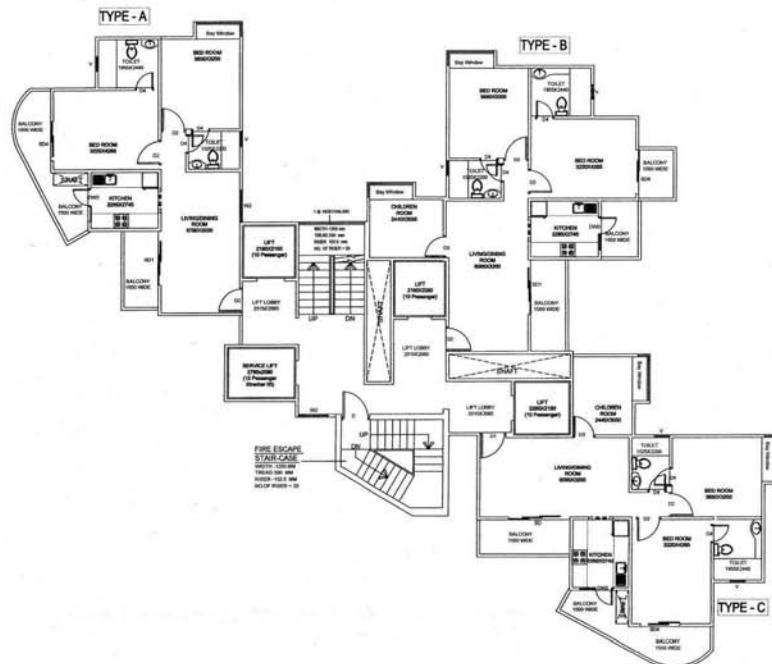

TYPE-A AREA CALCULATION

S. NO.	WIDTH	LENGTH	AREA
A	7.820	11.965	93.447
B	AREA	DEDUCTION	
1	3.825	2.030	7.773
2	5.585	0.600	3.351
3	4.380	3.445	15.099
4	1.520	2.400	3.648
TOTAL			27.303
AREA	A - B		66.346

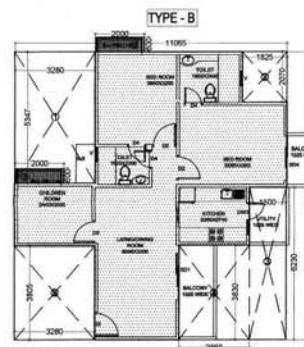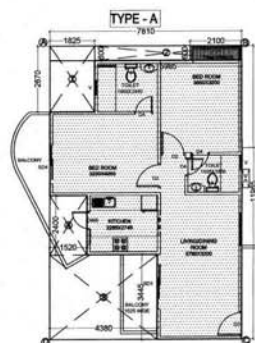


TYPE-B AREA CALCULATION

S. NO.	WIDTH	LENGTH	AREA
A	11.065	11.965	132.054
B	AREA	DEDUCTION	
1	3.280	5.147	16.889
2	1.820	2.610	4.750
3	3.500	5.740	20.090
4	2.880	3.830	11.030
5	1.320	3.825	5.048
TOTAL			58.807
AREA	A - B		73.247


SCHEDULE OF OPENING

S. NO.	TYPE	WIDTH	LENGTH	AREA	UNIT
1	DOOR	1.00	2.10	2.10	DOOR
2	DOOR	1.00	2.10	2.10	DOOR
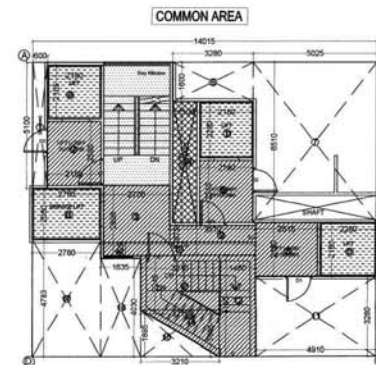

COMMON AREA (TYPICAL FLOOR)



S. NO.	WIDTH	LENGTH	AREA
A	14.015	5.025	70.413
B	AREA	DEDUCTION	
1	0.600	5.330	3.198
2	2.380	2.580	6.140
3	2.700	2.835	7.655
4	1.500	4.905	7.358
5	2.380	2.530	6.021
6	3.280	1.600	5.248
7	5.025	6.530	32.813
8	2.535	2.380	6.033
9	5.530	0.675	3.723
10	6.235	0.525	3.283
11	4.550	3.380	15.379
12	1.480	4.145	6.135
13	3.210	2.245	7.206
14	3.215	1.895	6.100
15	2.000	0.600	1.200
TOTAL			107.662
AREA	A - B		32.751

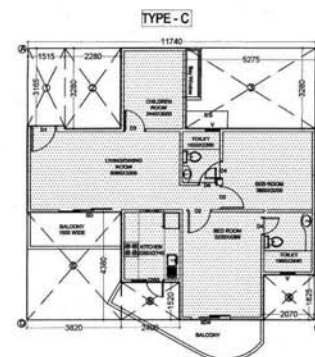


TYPE-C AREA CALCULATION

S. NO.	WIDTH	LENGTH	AREA
A	11.740	11.090	130.197
B	AREA	DEDUCTION	
1	1.515	3.350	5.075
2	2.380	3.380	8.030
3	5.275	3.280	17.402
4	2.020	1.825	3.685
5	2.400	1.520	3.648
6	3.520	4.580	16.112
TOTAL			53.792
AREA	A - B		76.405

प्लॉट नं. 107, गौतम बुद्ध नगर, नोडा, उत्तर प्रदेश.
 नगर विकास विभाग, नोडा.
 ड्राइंग नं. 107/108-109-110-1985-

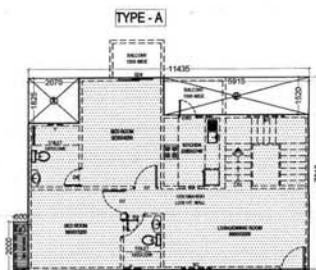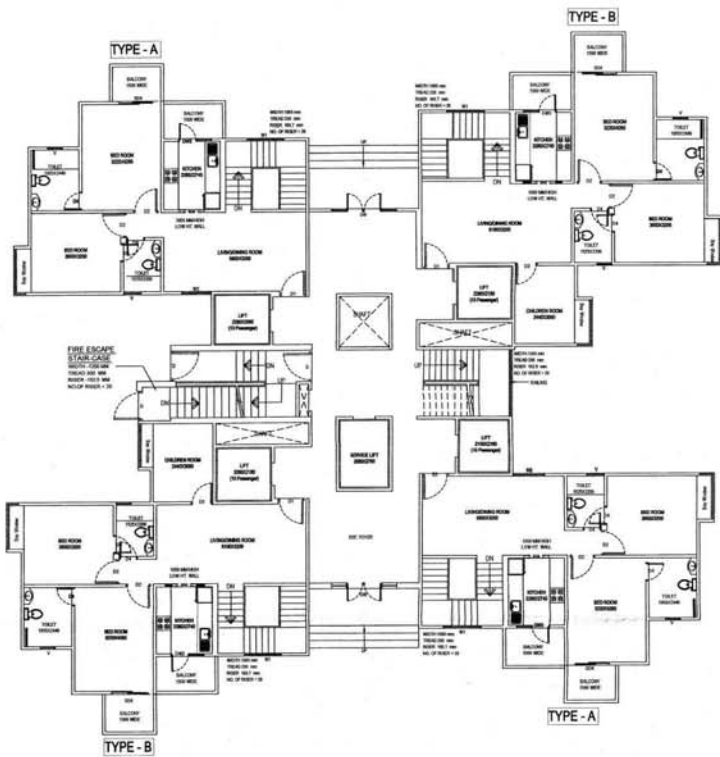


S. NO.	TYPE - A	AREA CALCULATION
1	AREA OF ABCD = 11.43x7.81	89.31
2	AREA DEDUCTION	
3	1.207 x 1.83	3.78
4	2.592 x 1.52	8.99
5	TOTAL	12.77
6	AREA A - B	76.54

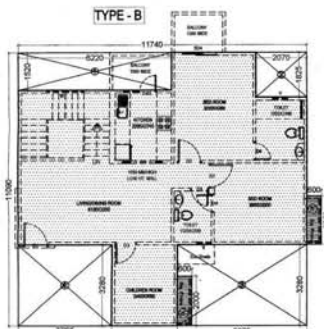

S. NO.	TYPE - B	AREA CALCULATION
1	AREA OF ABCD = 11.74x11.09	130.20
2	AREA DEDUCTION	
3	1.622 x 1.52	9.45
4	2.070 x 1.825	3.78
5	5.275 x 3.28	17.30
6	3.795 x 3.28	12.45
7	TOTAL	42.98
8	AREA A - B	87.21

S. NO.	TYPE	REMARKS	SIZE	UNIT	REMARKS
1	WOODEN	1.20 x 2.35	2.82	1000	
2	WOODEN	1.20 x 2.35	2.82	1000	
3	WOODEN	0.75 x 2.10	1.58	1000	
4	WOODEN	0.75 x 2.10	1.58	1000	
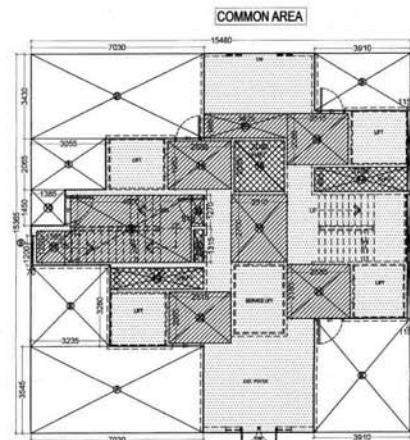

S. NO.	COMMON AREA (GROUND FLOOR)	AREA
1	AREA OF ABCD = 15.48x15.365	237.85
2	AREA DEDUCTION	
3	1.305 x 2.065	6.31
4	7.03 x 2.43	24.11
5	3.91 x 2.33	9.11
6	0.115 x 3.28	0.38
7	0.115 x 4.995	0.57
8	3.91 x 4.645	18.16
9	7.03 x 3.545	24.92
10	3.235 x 3.28	10.61
11	0.7 x 1.2	0.84
12	1.385 x 1.45	2.01
13	1.385 x 1.25	1.73
14	4.900 x 2.70	13.23
15	0.515 x 1.27	0.65
16	2.580 x 1.95	5.03
17	2.515 x 2.07	5.19
18	2.310 x 2.70	6.24
19	2.515 x 2.07	5.19
20	2.580 x 2.18	5.62
21	3.425 x 0.99	3.37
22	TOTAL	184.87
23	AREA A - B	52.98

S. NO.	COMMON AREA (GROUND COVERAGE)	AREA
1	AREA OF ABCD = 15.48x15.365	237.85
2	AREA DEDUCTION	
3	1.305 x 2.065	6.31
4	7.03 x 2.43	24.11
5	3.91 x 2.33	9.11
6	0.115 x 3.28	0.38
7	0.115 x 4.995	0.57
8	3.91 x 4.645	18.16
9	7.03 x 3.545	24.92
10	3.235 x 3.28	10.61
11	0.7 x 1.2	0.84
12	1.385 x 1.45	2.01
13	1.385 x 1.25	1.73
14	4.900 x 2.70	13.23
15	0.515 x 1.27	0.65
16	2.580 x 1.95	5.03
17	2.515 x 2.07	5.19
18	2.310 x 2.70	6.24
19	2.515 x 2.07	5.19
20	2.580 x 2.18	5.62
21	3.425 x 0.99	3.37
22	TOTAL	138.60
23	AREA A - B	99.25

S. NO.	15% ADDITIONAL FAR TOWER	AREA
1	0.60 x 2.00 x 2	2.52
2	0.60 x 2.00 x 2	2.52
3	0.60 x 2.00 x 2	2.52
4	1.385 x 1.25	1.73
5	4.900 x 2.70	13.23
6	0.515 x 1.27	0.65
7	2.580 x 1.95	5.03
8	2.515 x 2.07	5.19
9	2.310 x 2.70	6.24
10	2.515 x 2.07	5.19
11	2.580 x 2.18	5.62
12	3.425 x 0.99	3.37
13	TOTAL	53.83

LEGEND	DESCRIPTION
[Pattern]	COURT
[Pattern]	CUT OUT
[Pattern]	15% ADDITIONAL
[Pattern]	FAR AREA
[Pattern]	FREE FROM FAR

SUBMISSION DRAWINGS FOR PROPOSED GROUP HOUSING ON PLOT NO GH-010, SECTOR NO-107 AT NOIDA DISTT. GAUTAMBUKH NAGAR (U.P.)


OWNER: PEBBLES PROLEASE PVT. LTD.

ARCHITECT: NATIONAL ARCHITECT & ENGINEERS
14 OLD HARTFORD MARKET, GHAZIABAD, PHONE-2010-077007

DRAWING TITLE: GROUND FLOOR PLAN
BUILDING TYPE: M.N. & R.
SCALE: 1:100


ARCH. SEAL & SIG. [Signature]
OWNERS SEAL. [Signature]

TYPE - B

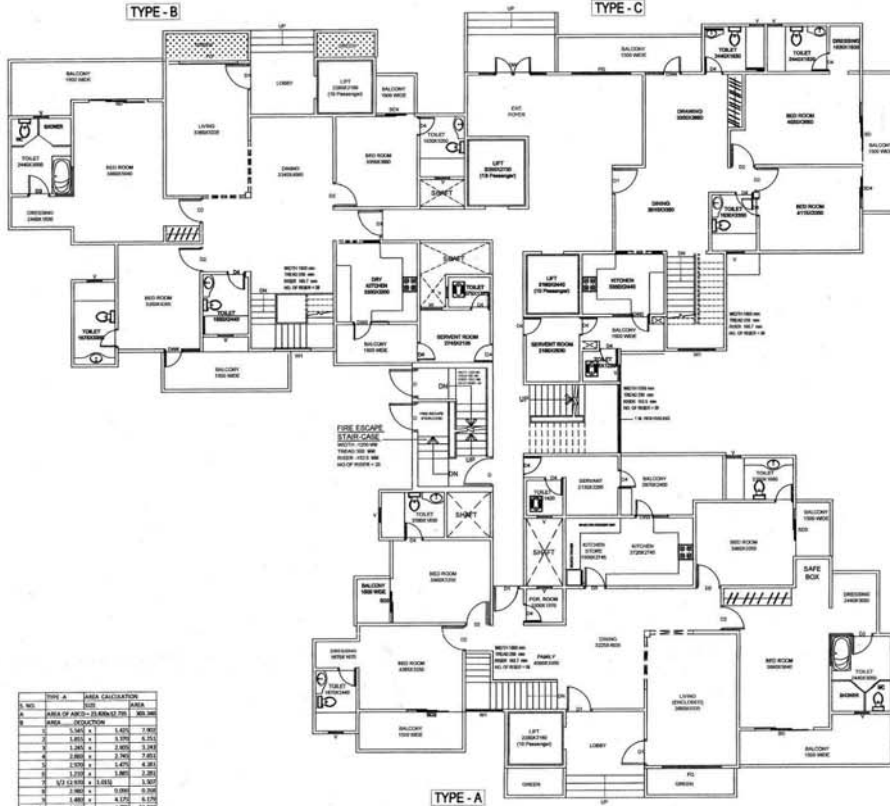

TYPE - C

COMMON AREA

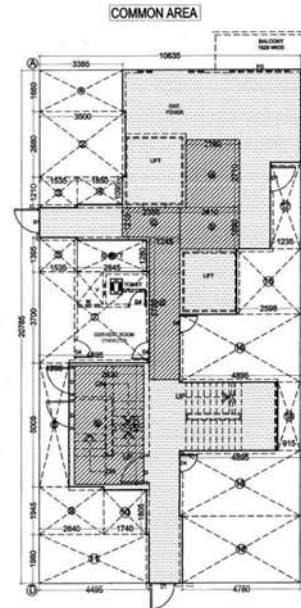


SCHEDULE OF OPENING									
S.NO.	TYPE	WALL	WALL	WALL	WALL	WALL	WALL	WALL	WALL
1	W	WOODEN	1.20 X 2.10	0.0	2.10	0.00	0.00	0.00	0.00
2	W	WOODEN	0.75 X 2.10	0.0	2.10	0.00	0.00	0.00	0.00
3	W	WOODEN	1.20 X 2.10	0.0	2.10	0.00	0.00	0.00	0.00
4	W	WOODEN	0.75 X 2.10	0.0	2.10	0.00	0.00	0.00	0.00
TYPE - A			
S.NO.	TYPE	WALL	WALL
1	W	WOODEN	1.20 X 2.10
2	W	WOODEN	0.75 X 2.10
3	W	WOODEN	1.20 X 2.10
4	W	WOODEN	0.75 X 2.10
TYPE - A

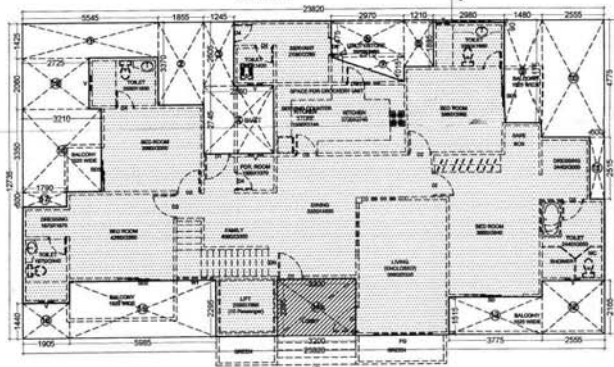


TYPE - B

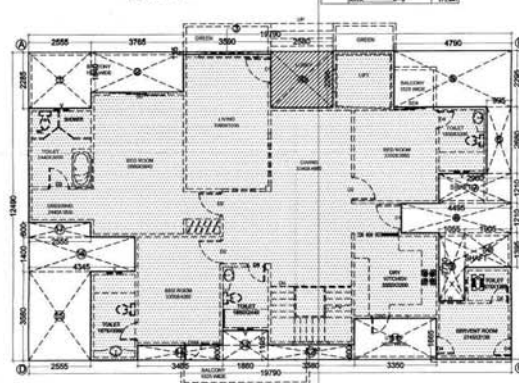

TYPE - B			
S.NO.	TYPE	WALL	WALL
1	W	WOODEN	1.20 X 2.10
2	W	WOODEN	0.75 X 2.10
3	W	WOODEN	1.20 X 2.10
4	W	WOODEN	0.75 X 2.10
TYPE - C			
S.NO.	TYPE	WALL	WALL
1	W	WOODEN	1.20 X 2.10
2	W	WOODEN	0.75 X 2.10
3	W	WOODEN	1.20 X 2.10
4	W	WOODEN	0.75 X 2.10
TYPE - C

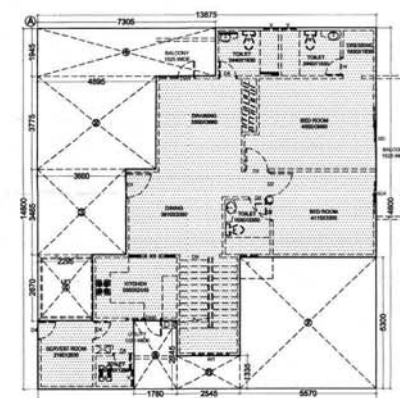

LEGEND	
[Pattern]	CURBOARD
[Pattern]	CUT OUT
[Pattern]	15% ADDITIONAL
[Pattern]	FAR AREA
[Pattern]	FREE FROM FAR

SUBMISSION DRAWINGS FOR PROPOSED GROUP HOUSING ON PLOT NO GH-01/D, SECTOR NO - 107 AT NOIDA DISTT. GAUTAMBUH NAGAR (U.P.)

OWNER PEBBLES PROLEASE PVT. LTD.	
ARCHITECT NATIONAL ARCHITECT & ENGINEERS	
DRAWING TITLE GROUND FLOOR PLAN	DRAWING NO. 45
SCALE 1:100	DATE 16/11/2017
ARCH. SEAL & SIG.	OWNERS SEAL
Auth. Sign./Director National Architect & Engineers 14 Old Market GH-01/A, Noida	

DRAWING NO. 45

GROUND FLOOR PLAN

AREA STATEMENT TOWER - A			
S.NO.	TYPE OF FLAT	AREA PER FLAT	TOTAL AREA
1	TYPE - A	18.25	18.25
2	TYPE - B	17.54	17.54
3	TYPE - C	17.54	17.54
4	COMMON AREA	66.83	66.83
5	15% ADDITIONAL FAR	46.87	46.87
TOTAL A			107.03

15% ADDITIONAL FAR TOWER - B			
A TYPE - A			
1a	3.20 X	2.295 X	7.344
TOTAL			7.344
B TYPE - B			
4a	2.580 X	2.295 X	5.921
TOTAL			5.921
C COMMON AREA			
a	2.180 X	2.710 X	5.908
b	2.410 X	1.690 X	4.073
c	2.355 X	1.210 X	2.850
d	1.245 X	5.780 X	7.196
e	2.830 X	4.800 X	13.584
TOTAL (A+B+C)			46.876