


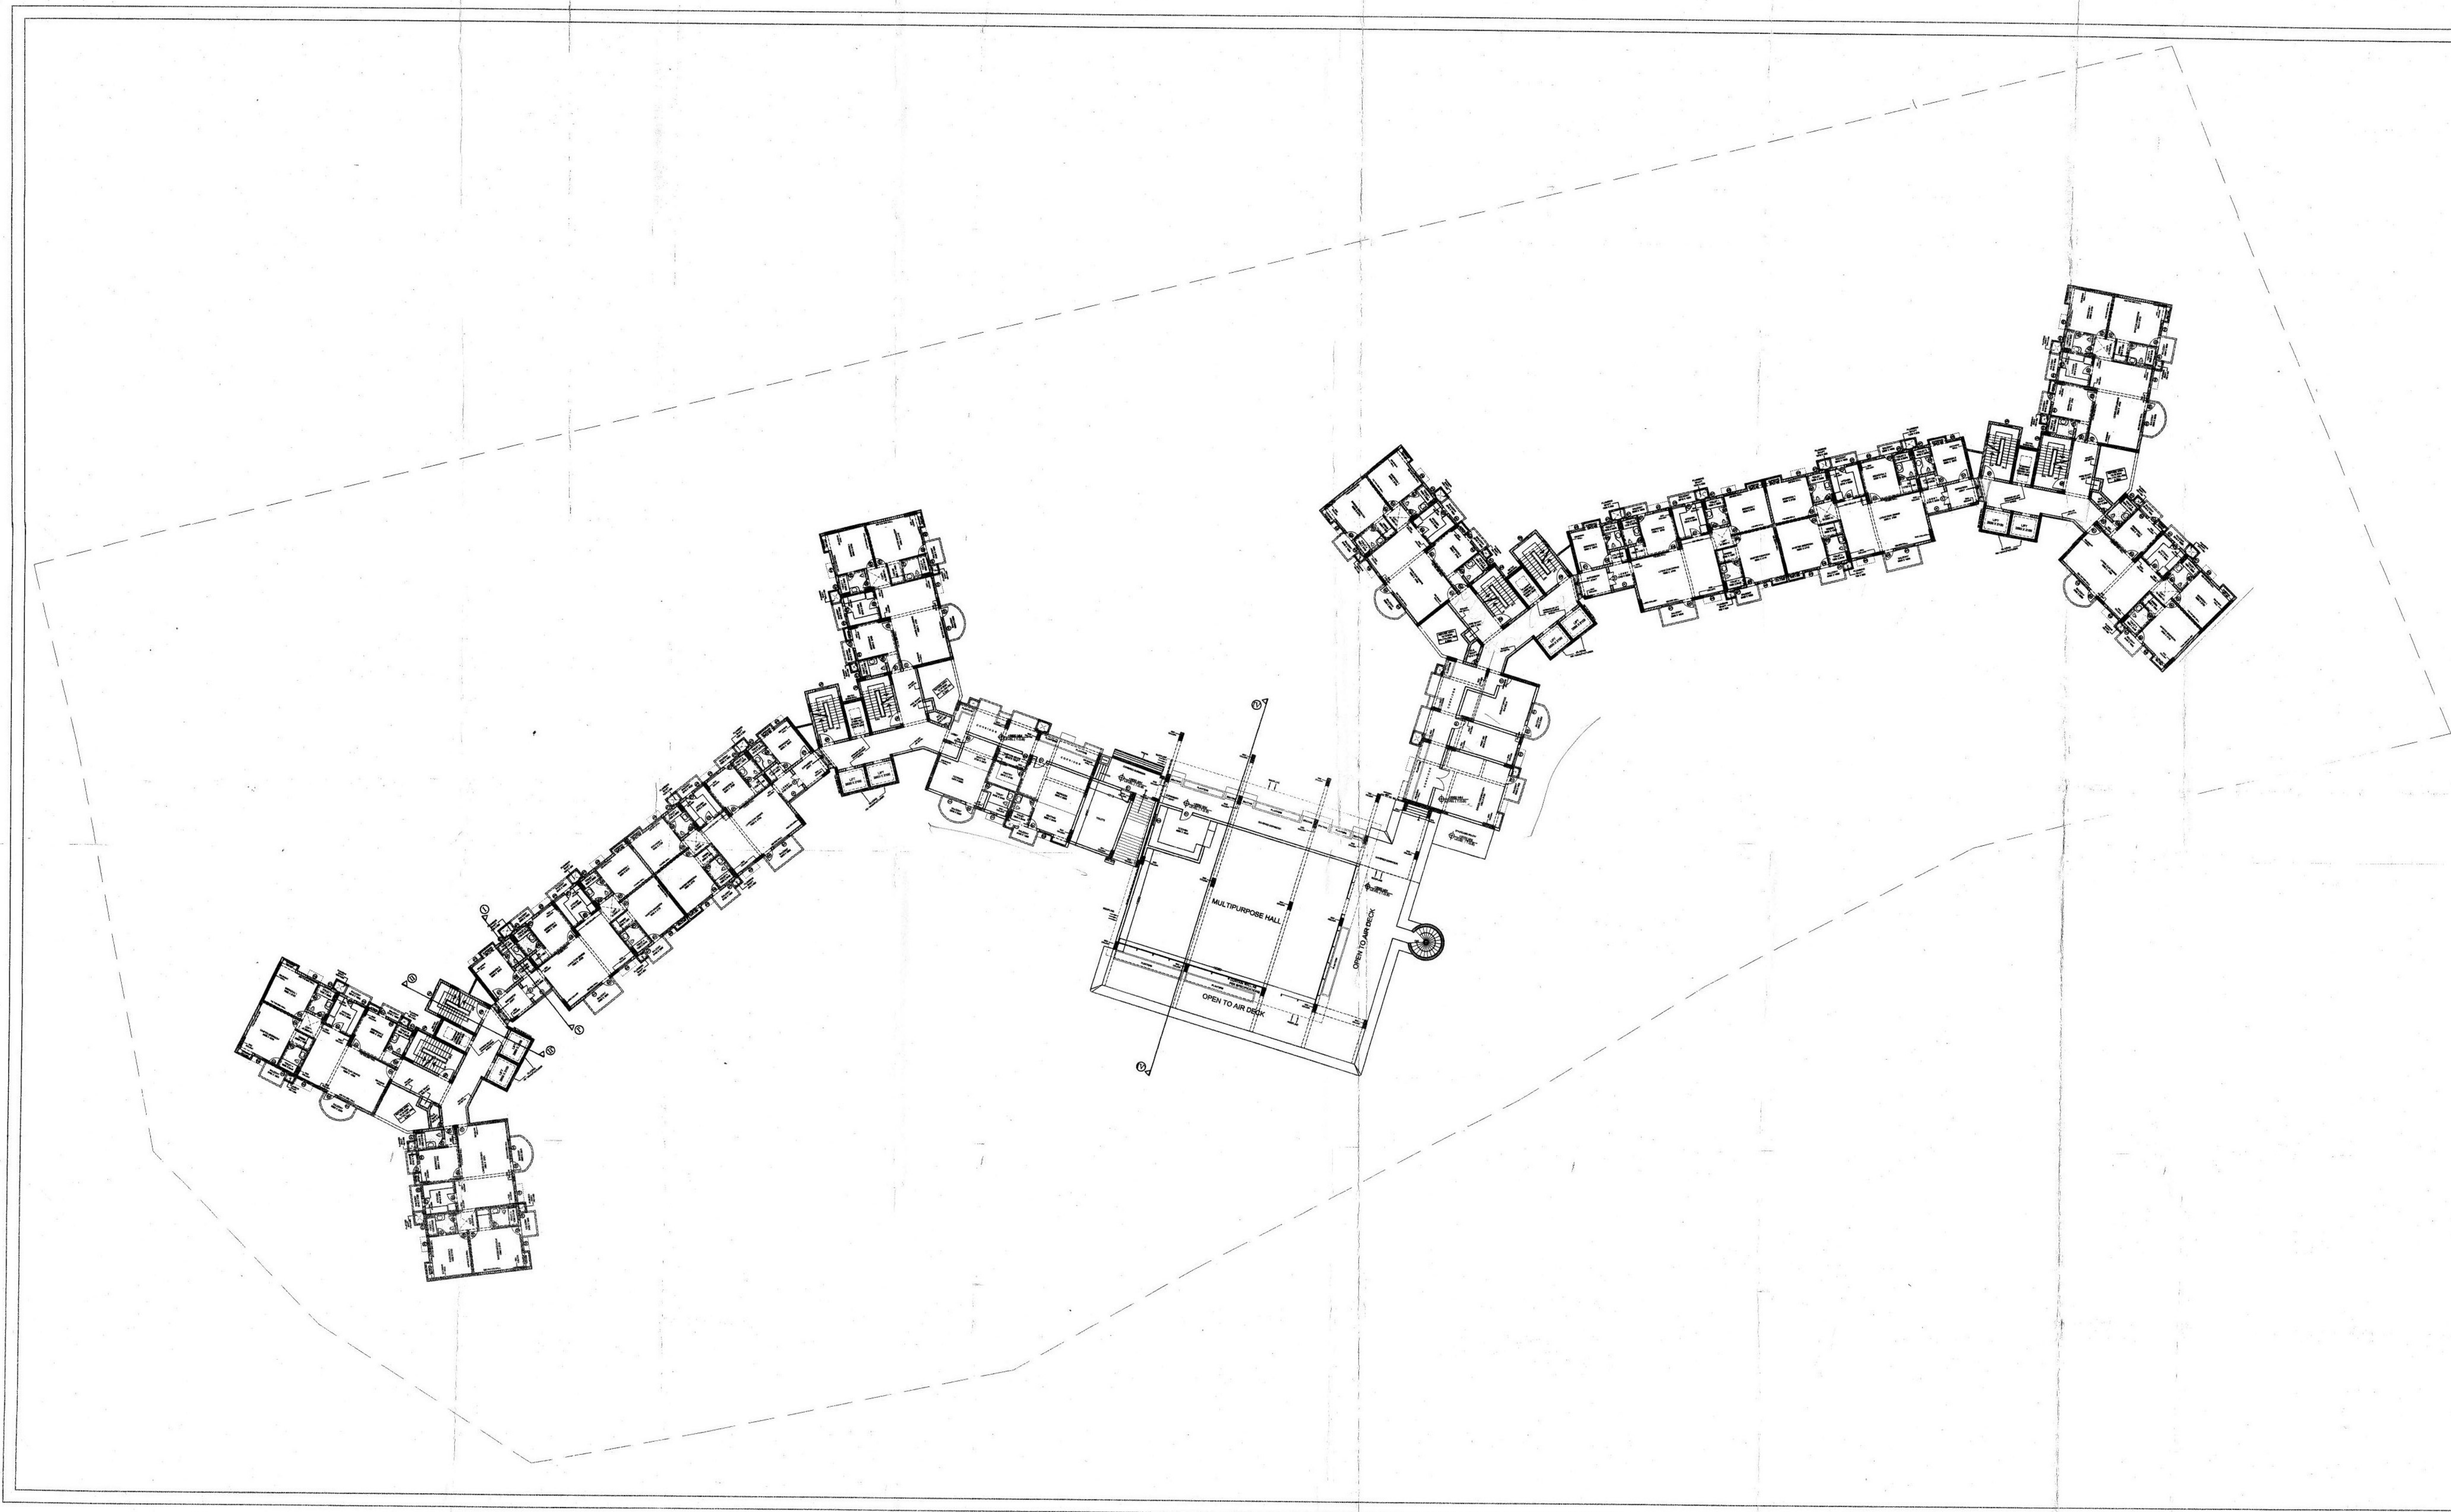

- NOTES:
1. All the dimensions are in millimeters.
 2. All the dimensions are to be read and not measured.
 3. All internal walls are 115 mm and external walls are 230 mm unless mentioned.
 4. Dimensions of Door-Window Schedule are given from Finished Floor.

DOOR SCHEDULE:

S. NO.	TYPE	SIZE	S. LVL.	L. LVL.
1.	D	1200 X 2580	-	2580
2.	D1	1000 X 2580	-	2580
3.	D2	900 X 2580	-	2580
4.	D3	900 X 2100	-	2100
5.	D3.1	900 X 2100	-	2100
6.	D4	750 X 2580	-	2580
7.	D5	750 X 2100	-	2100
8.	D6	600 X 2100	-	2100
9.	D5	1000 X 2580	-	2580

WINDOW SCHEDULE:

S. NO.	TYPE	SIZE	S. LVL.	L. LVL.
1.	W	1985 X 1780	800	2580
2.	W1	1800 X 1780	800	2580
3.	W2	1500 X 1780	800	2580
4.	W2a	1500 X 1550	800	2350
5.	W3	1200 X 1780	800	2580
6.	W5	1200 X 1770	800	2570
7.	W5a	1200 X 890	300	990
8.	W5.1	1200 X 1445	800	2245
9.	W6	1050 X 1680	900	2580
10.	W4	1000 X 1780	800	2580
11.	W7	800 X 1680	900	2580
12.	W7a	800 X 1450	900	2350

REVISION:

NO.	DATE	REMARKS

THIS DRAWING IS A PROPERTY OF
BHARADWAJ BHARADWAJ & ASSOCIATES
SHOULD NOT BE USED/COPIED
OR REPRODUCED WITHOUT THEIR
WRITTEN PERMISSION.


OWNERS SIGN:
(Atul Mohan)
Col (Retd)
Director (Pia)
A.W.H.O.

ARCHITECTS SIGN:

DATE:
20 / 10 / 09

DEALT:
SMITA

SCALE:
1:100

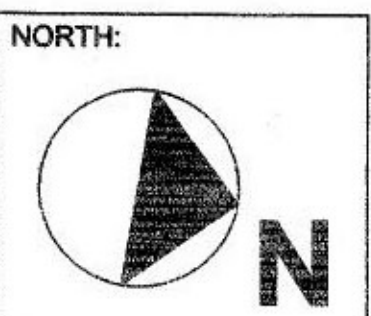

DRAWING NO.:
A-1011

DRAWING TITLE:
FIRST FLOOR PLAN

PROJECT:
A.W.H.O HOUSING
PHASE - 4
SECTOR : P - 5, GREATER NOIDA.

ARCHITECTS:
BHARADWAJ BHARADWAJ & ASSOCIATES
C-58, DEFENCE COLONY, NEW DELHI-110026
PH. - 011 - 24411138, 24531120

FIRST FLOOR PLAN