


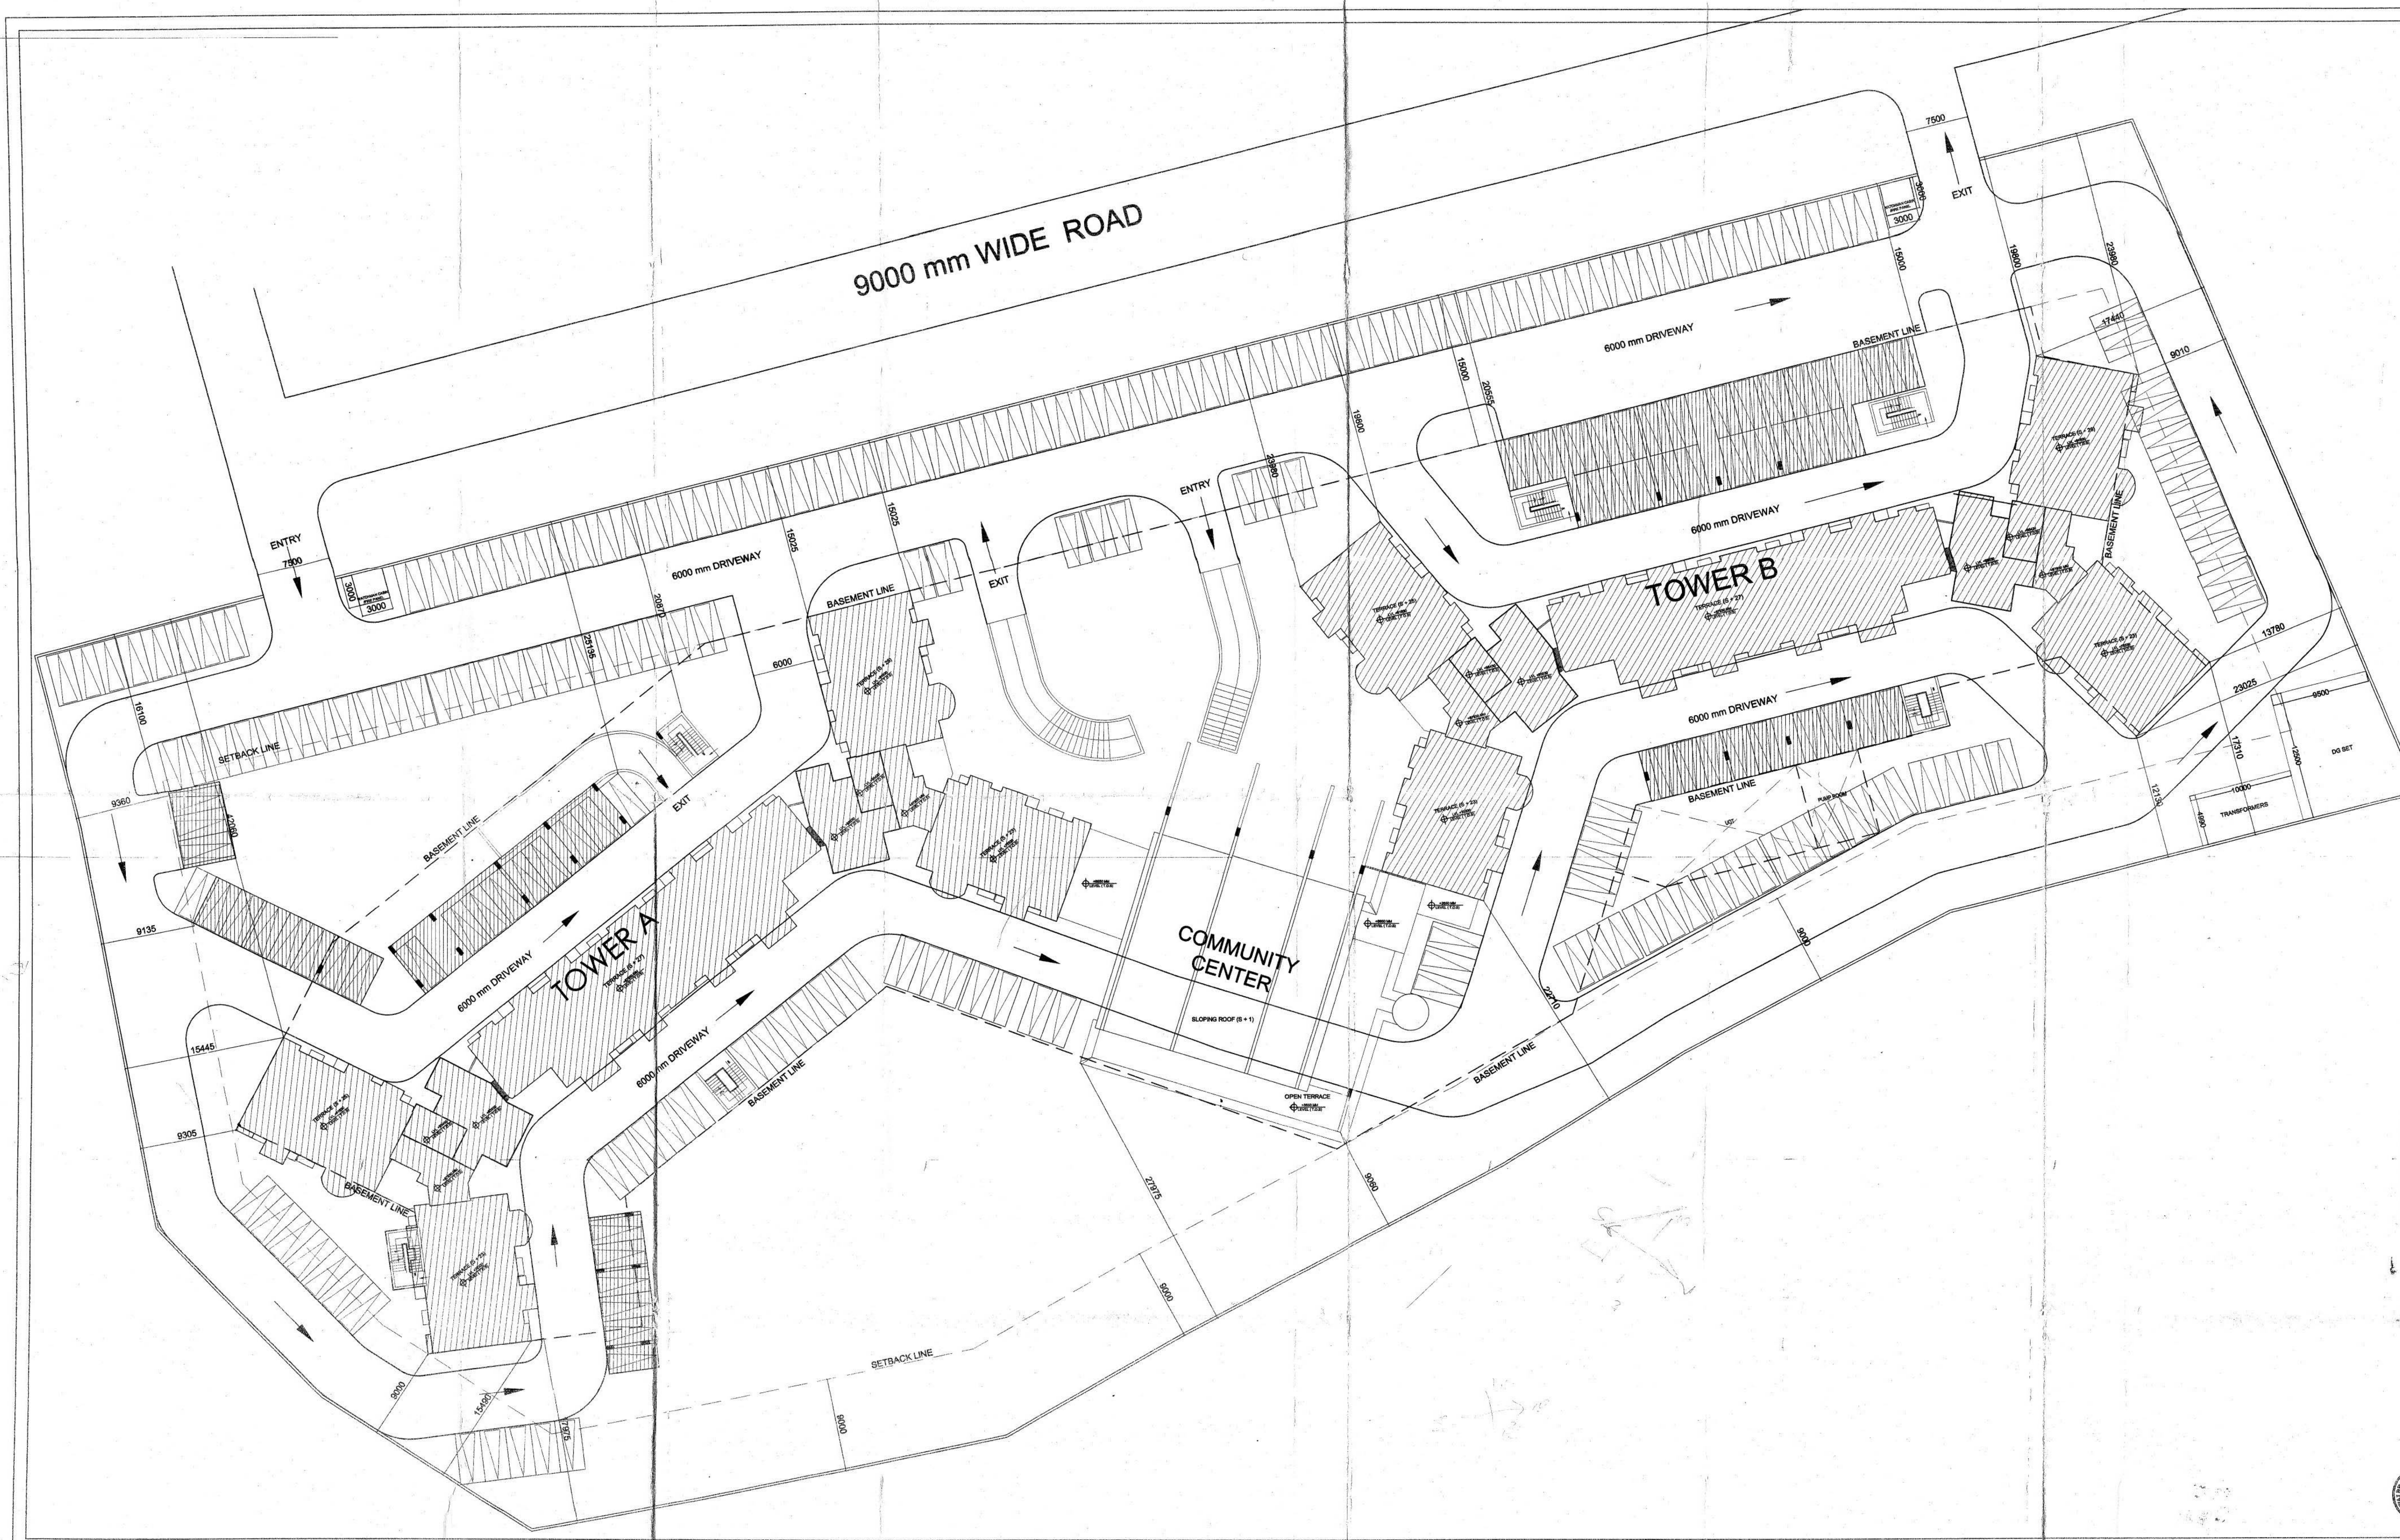

- NOTES:
1. All the dimensions are in millimeters.
 2. All the dimensions are to be read and not measured.
 3. All internal walls are 115 mm and external walls are 230 mm unless mentioned.
 4. Dimensions of Door-Window Schedule are given from Finished Floor.

REVISION:		
NO.	DATE	REMARKS

THIS DRAWING IS A PROPERTY OF
BHARADWAJ BHARADWAJ & ASSOCIATES
SHOULD NOT BE USED/COPIED
OR REPRODUCED WITHOUT THEIR
WRITTEN PERMISSION.


OWNERS SIGN:
Atul Mohan
Col (Retd)
Director (P&D)
A.W.H.O.

ARCHITECTS SIGN:

DATE:
20 / 10 / 09

DEALT:
SMITA

SCALE:
1:100
As per Authority

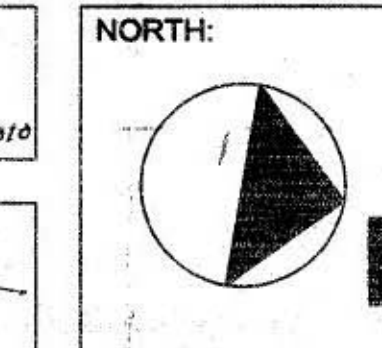

DRAWING NO.:
A-1009

DRAWING TITLE:

SITE PLAN

PROJECT:
A.W.H.O HOUSING
PHASE - 4
SECTOR : P - 5, GREATER NOIDA.

ARCHITECTS:
B.B.A.
BHARADWAJ BHARADWAJ & ASSOCIATES
C-58, DEFENCE COLONY, NEW DELHI-110024
PH. - 011 - 24411139, 24331120

SITE PLAN