


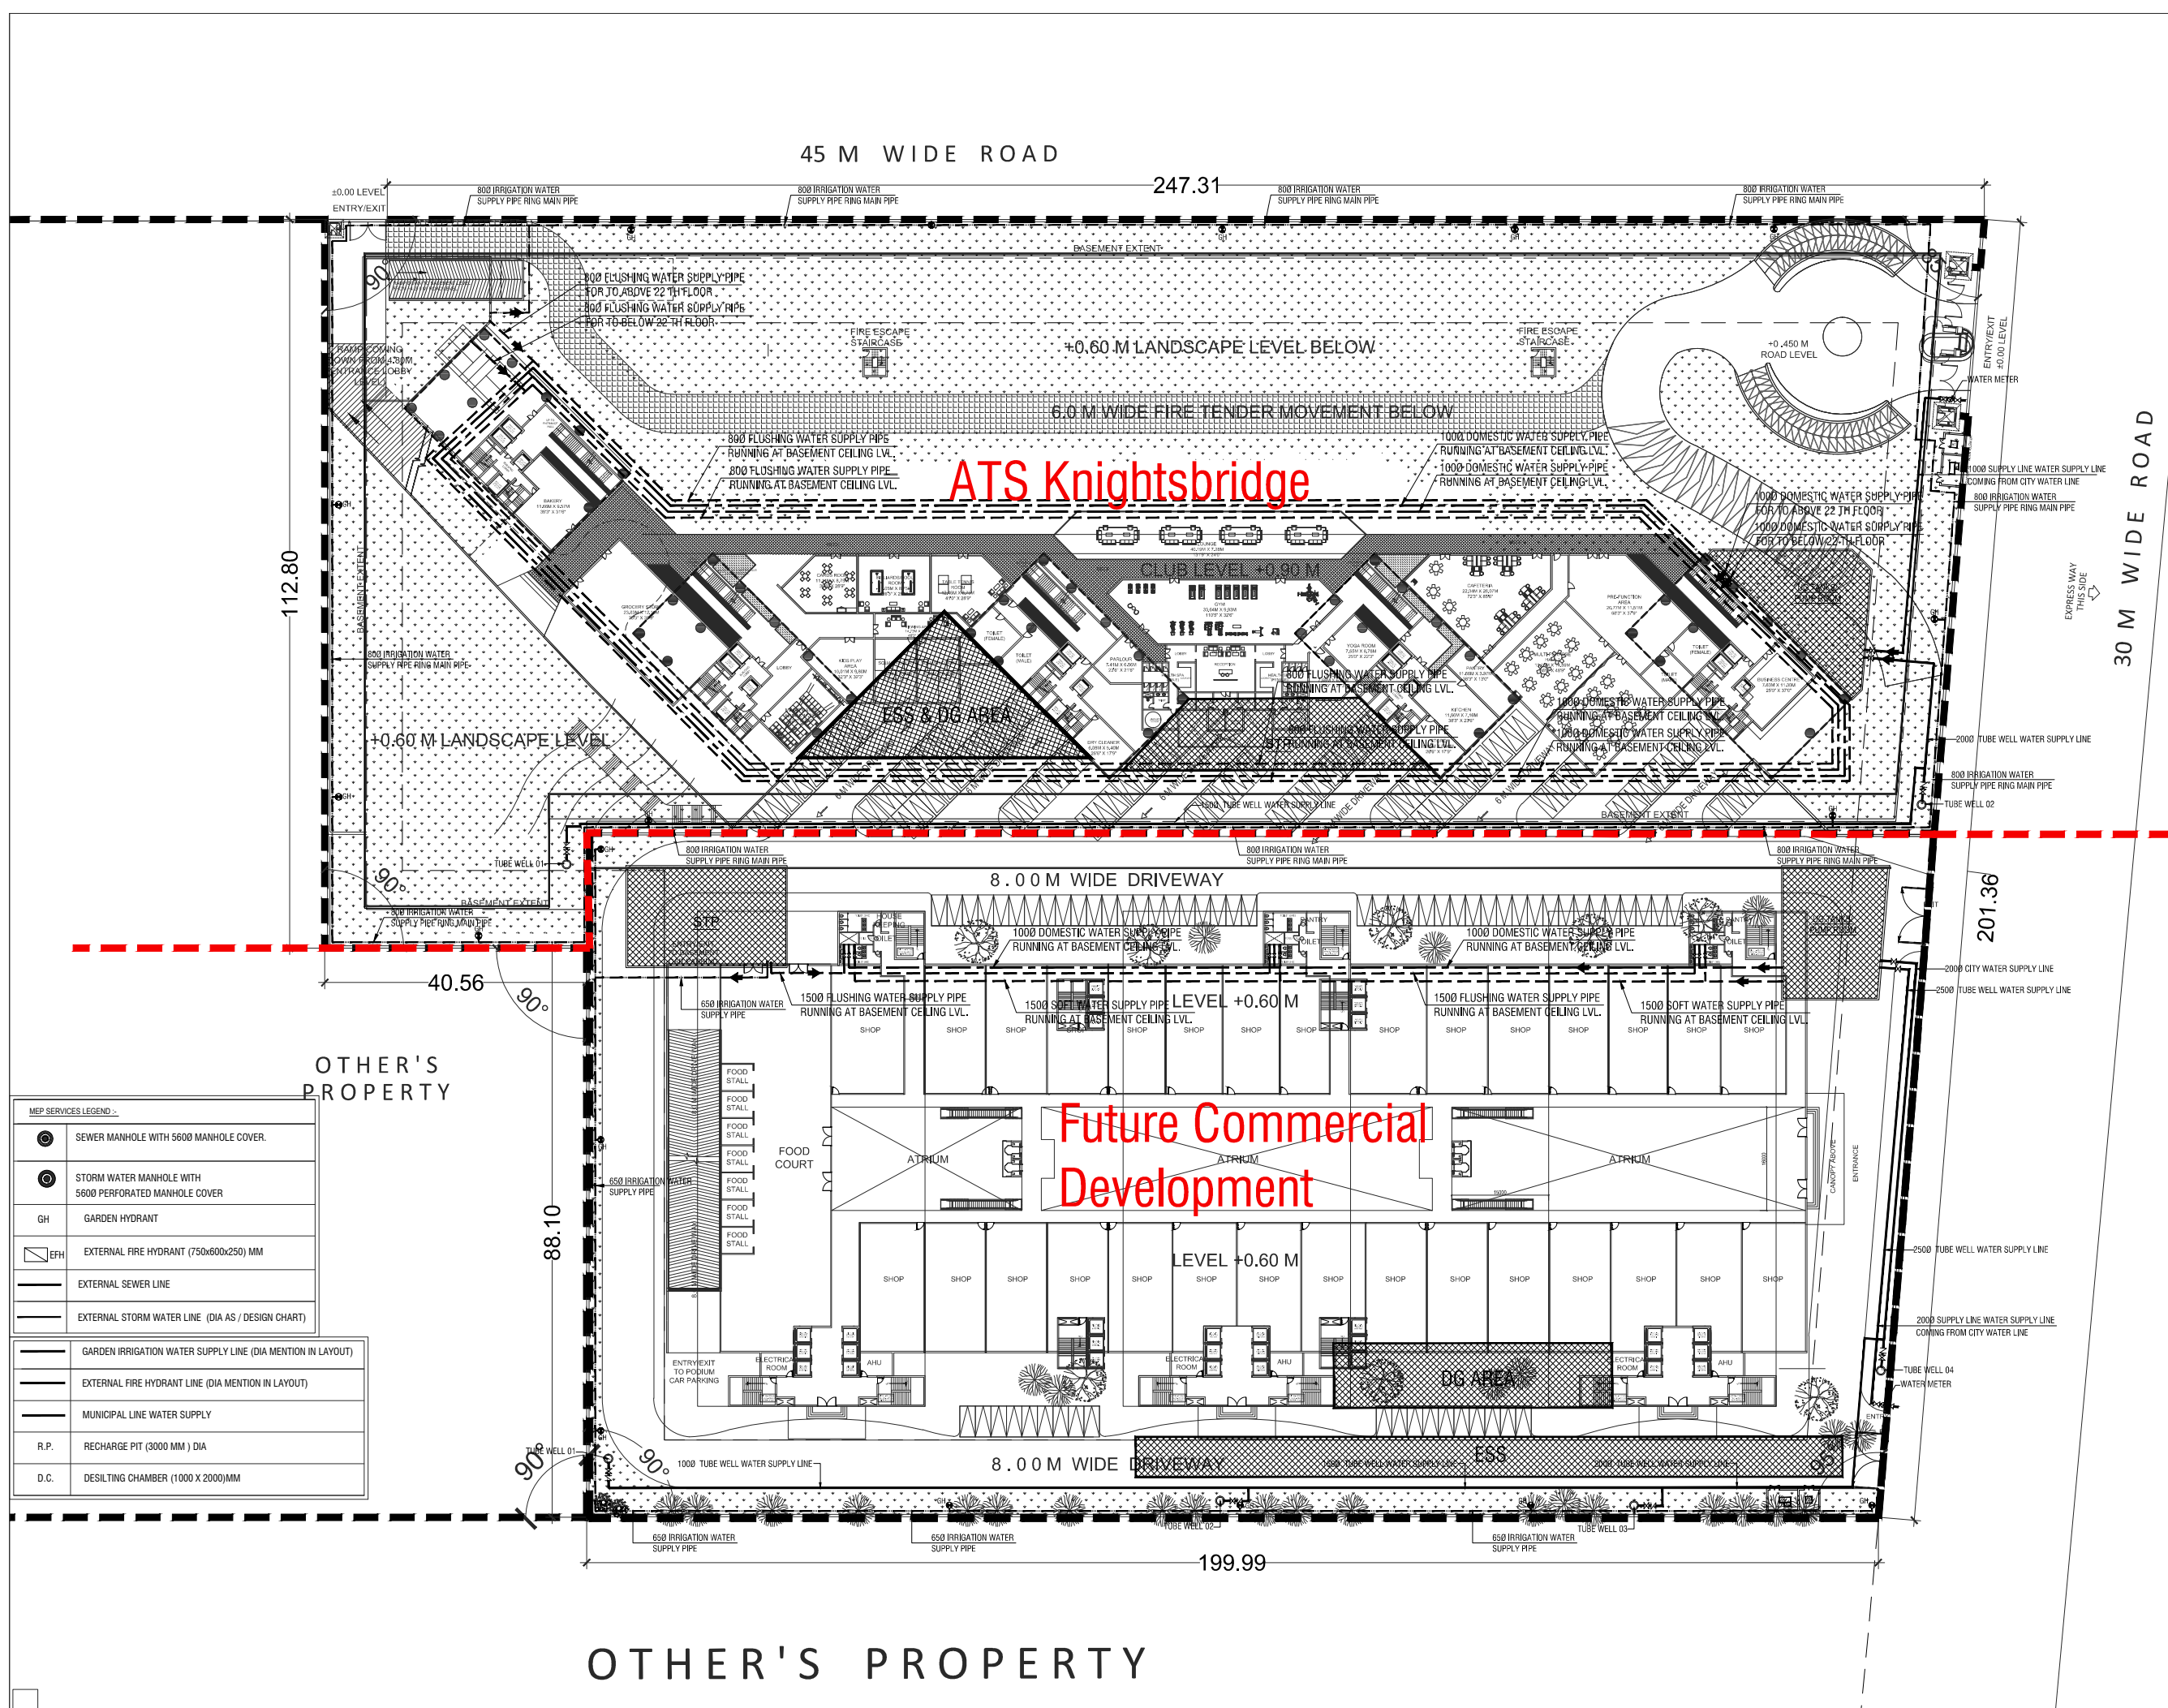

EIA SUBMISSION DRAWING				
OWNER :-				
ATS Heights pvt Ltd				
AUTHORISED SIGNATORY				
ARCHITECT'S SIGNATURE				
PROJECT.				
MIXED USE DEVELOPMENT PLOT NO. A-01/A , SECTOR - 124, GAUTAM BUDDHA NAGAR , NOIDA (U.P)				
DRAWING TITLE :-				
EXTERNAL SITE PLAN WATER SUPPLY & IRRIGATION LAYOUT				
DEALT BY	SCALE :-	DATE :-	DRG. NO.	W. NORTH
T.S.	1:400 (A1)	16.12.2015	SD-01a	