




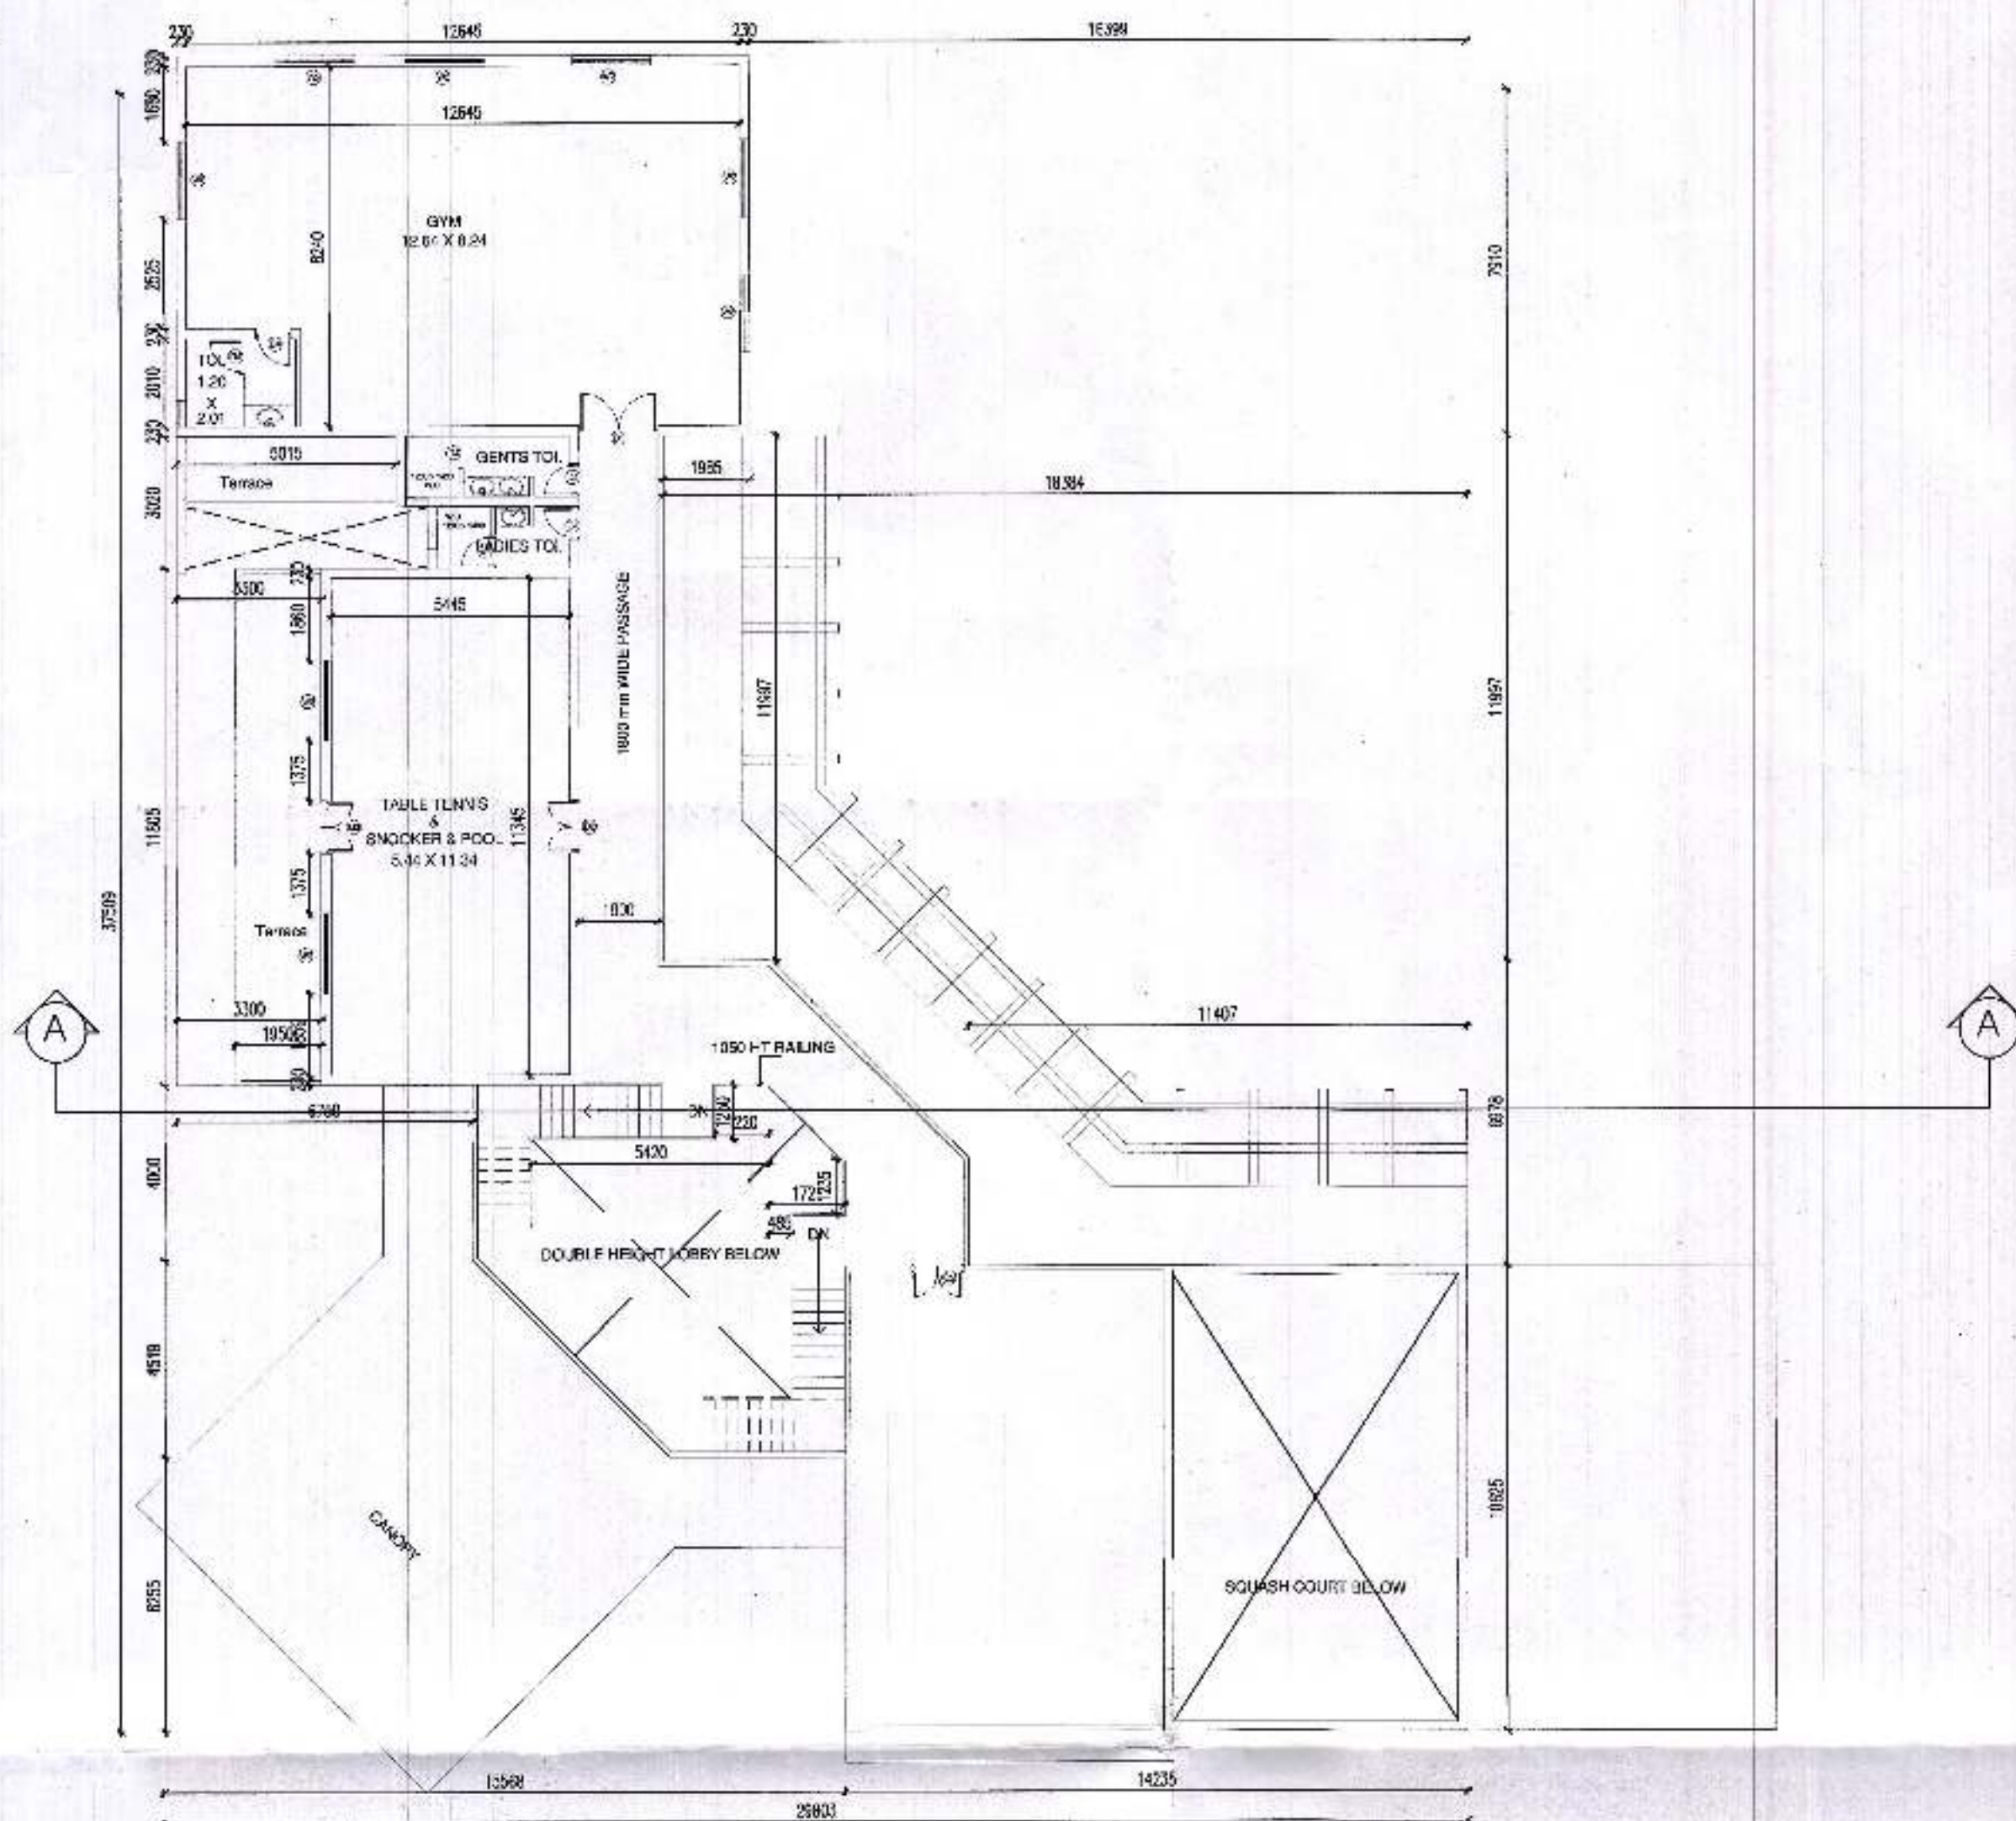


FIRST FLOOR PLAN

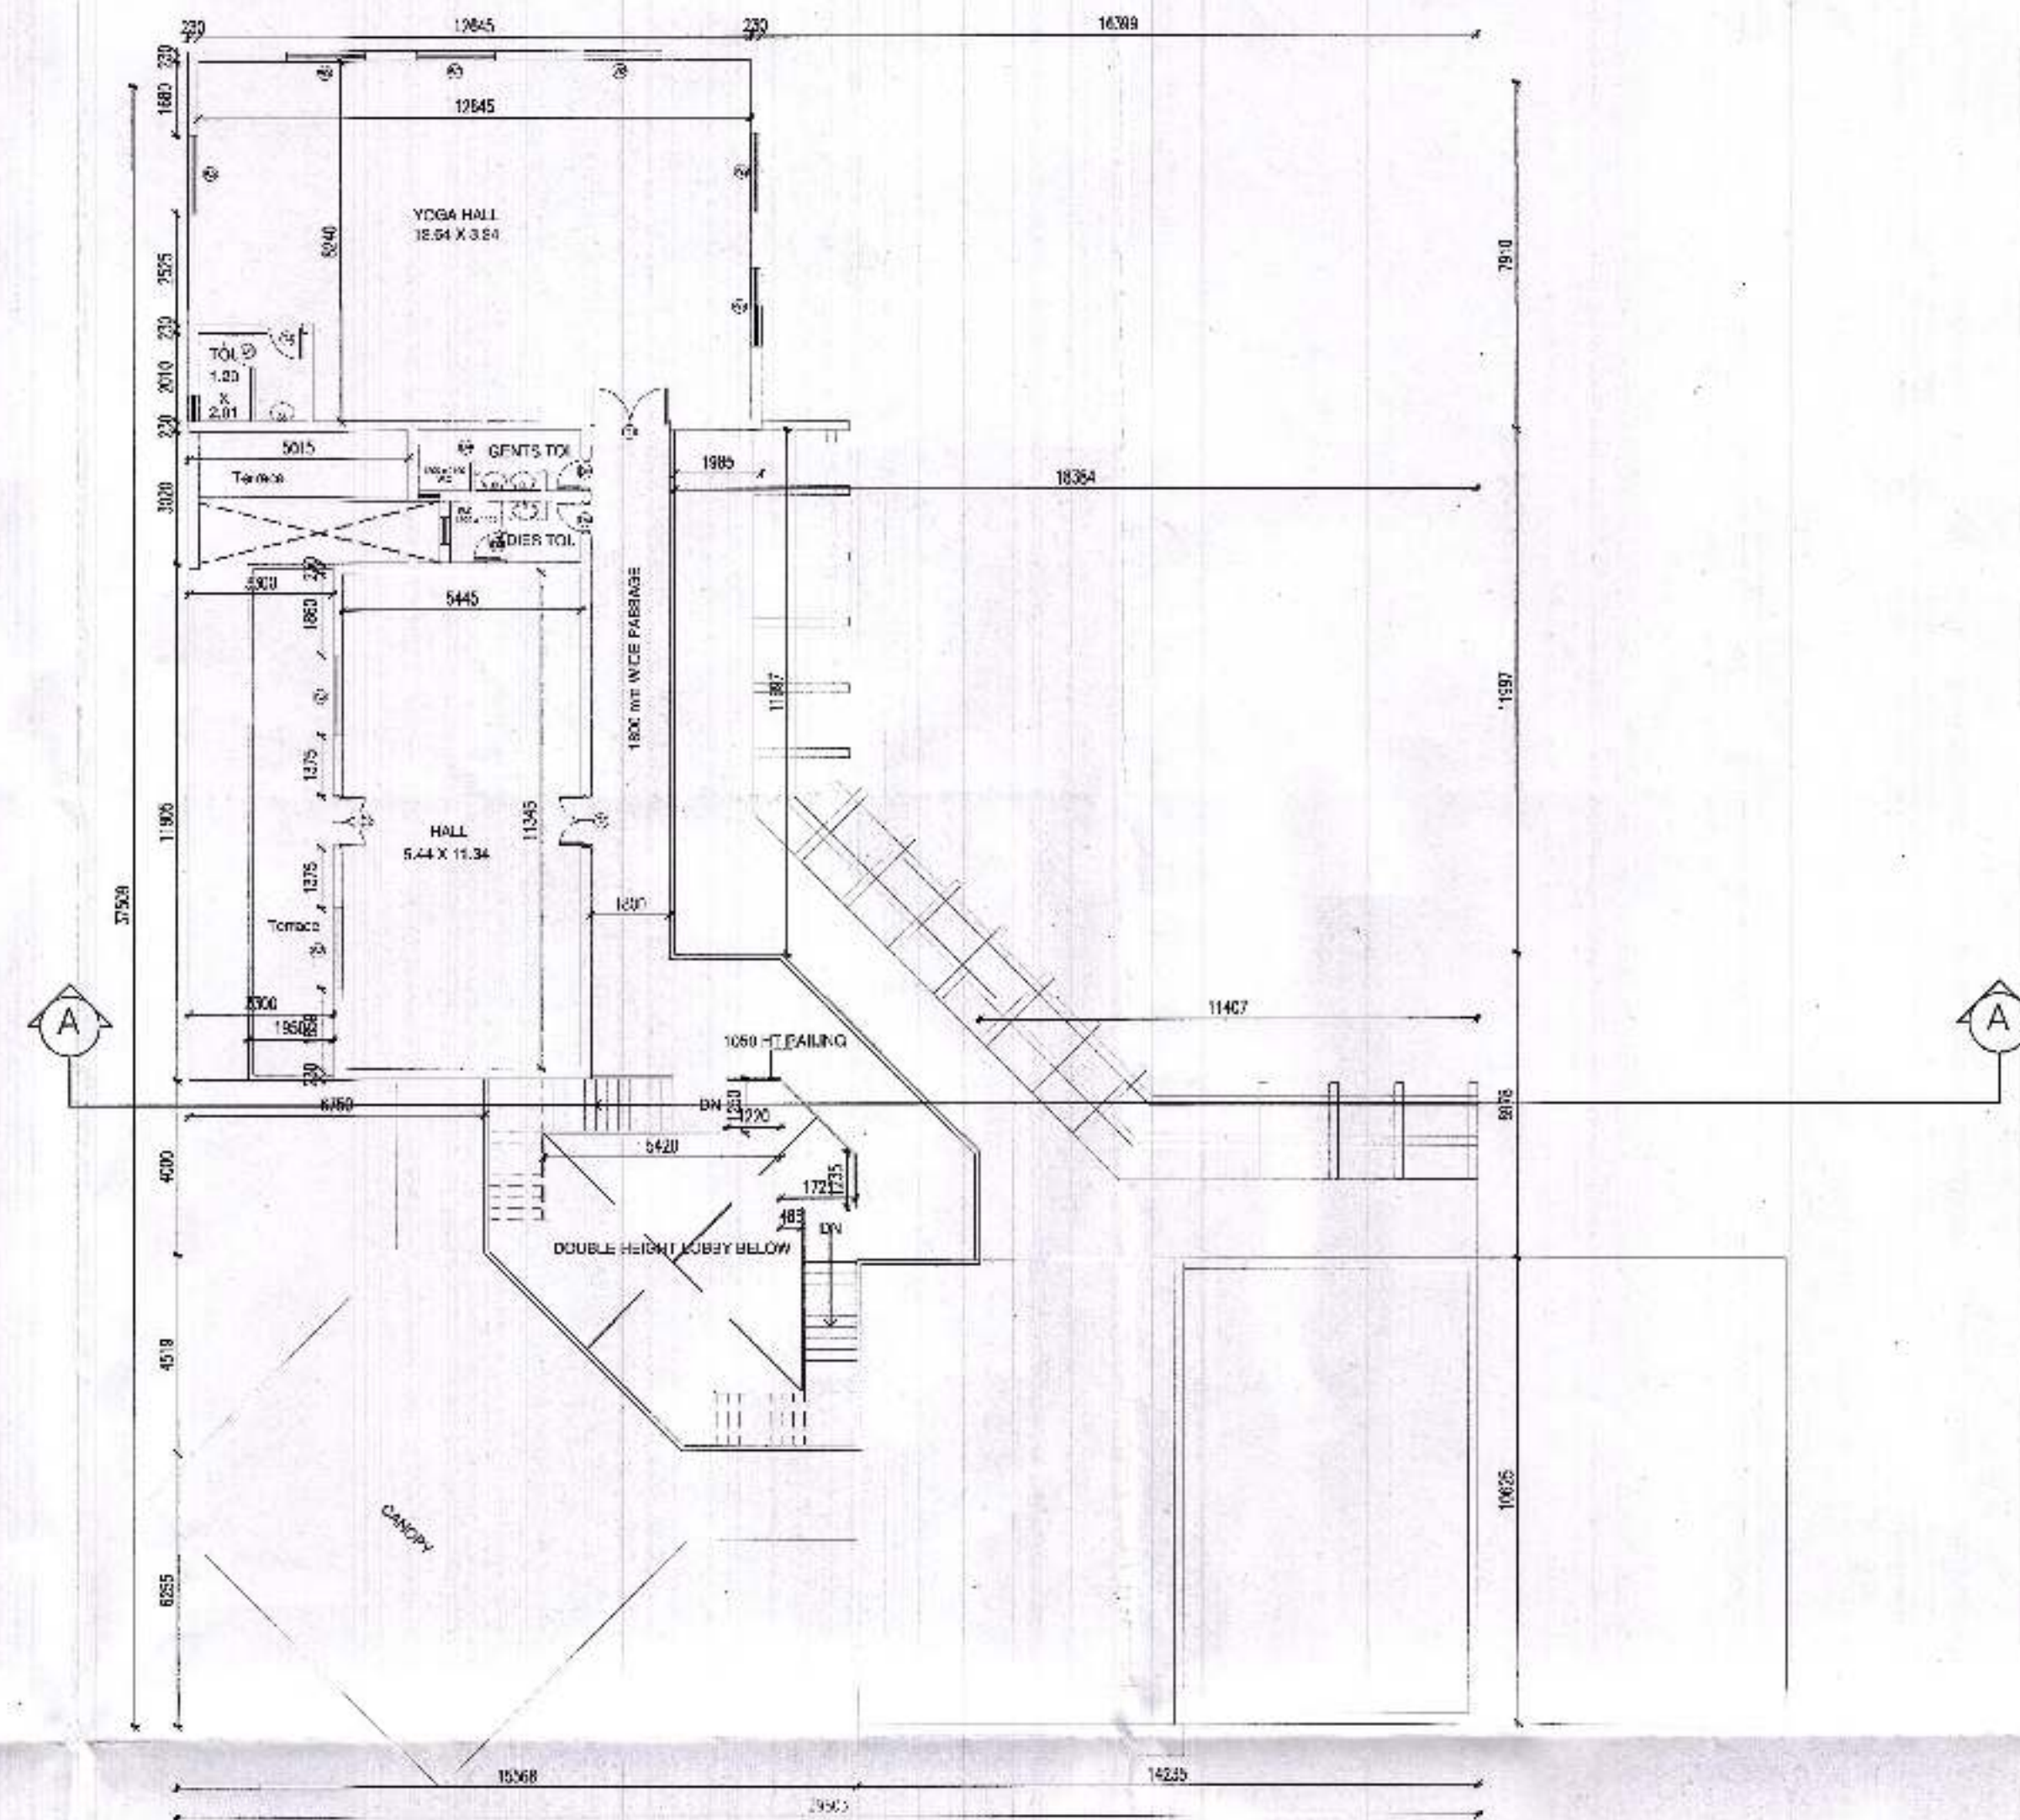

SECOND FLOOR PLAN

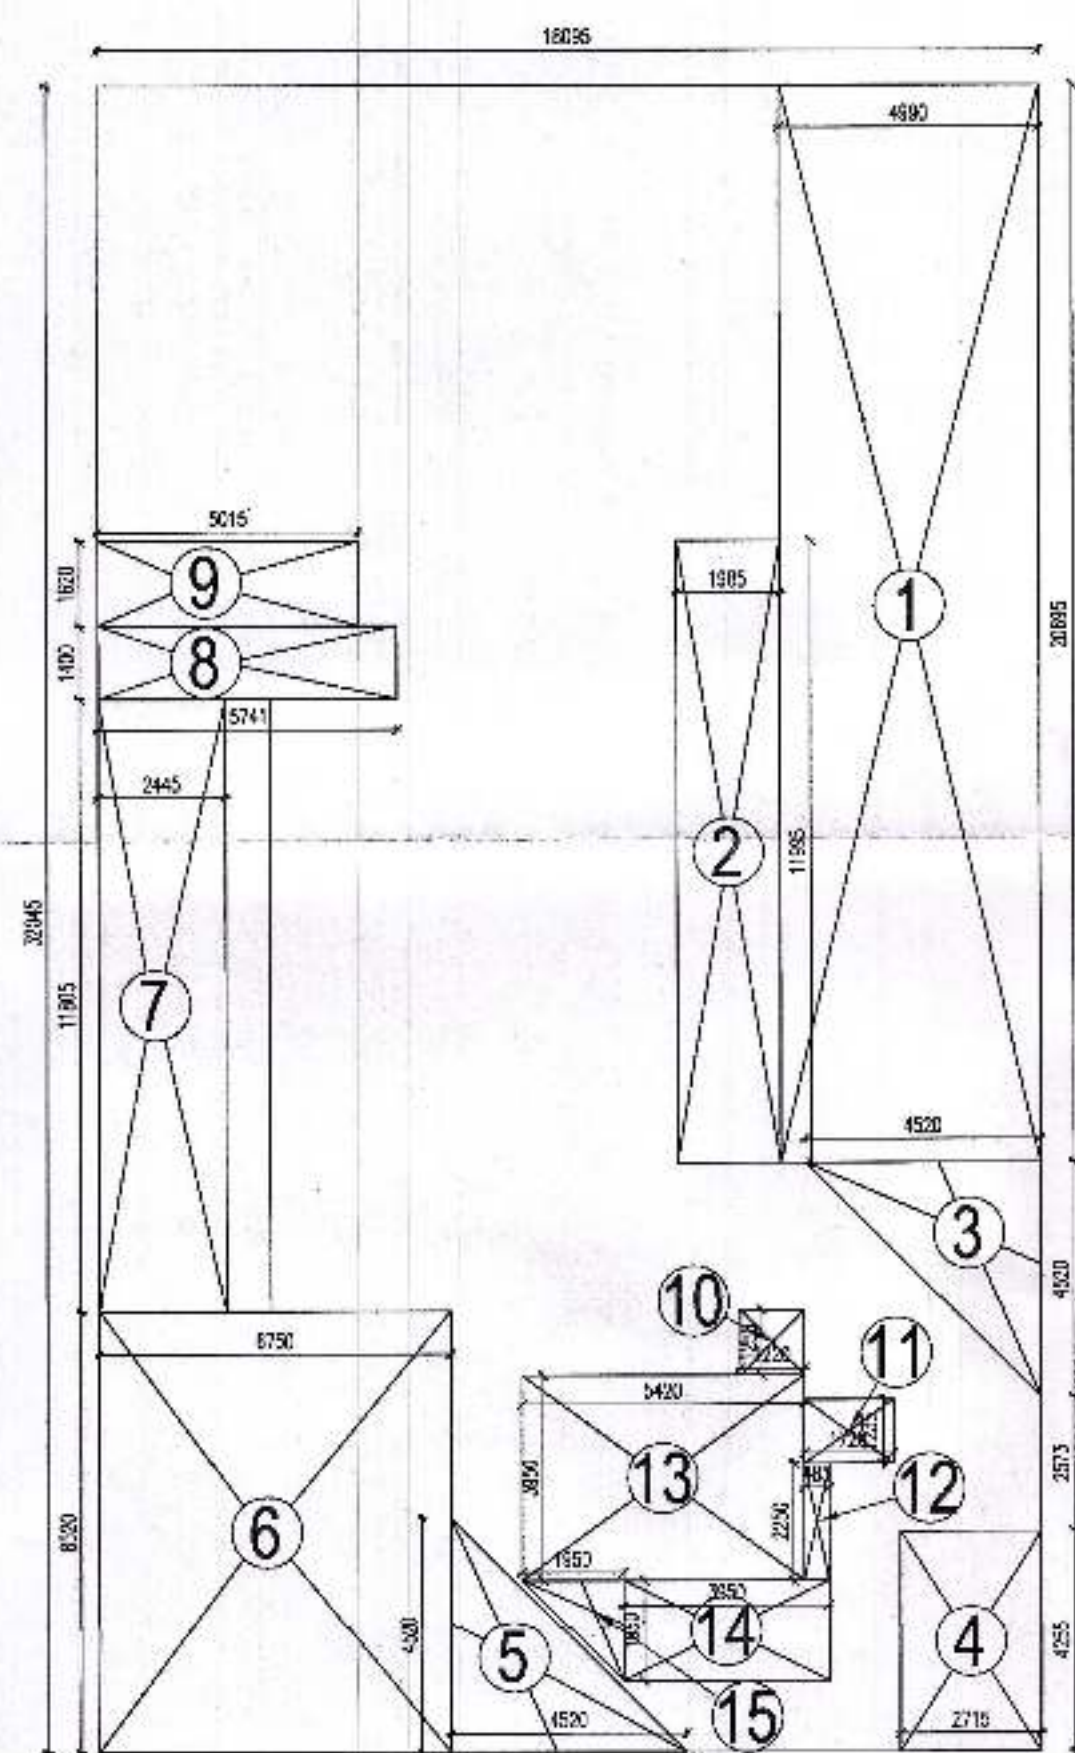

FIRST FLOOR AREA DETAIL

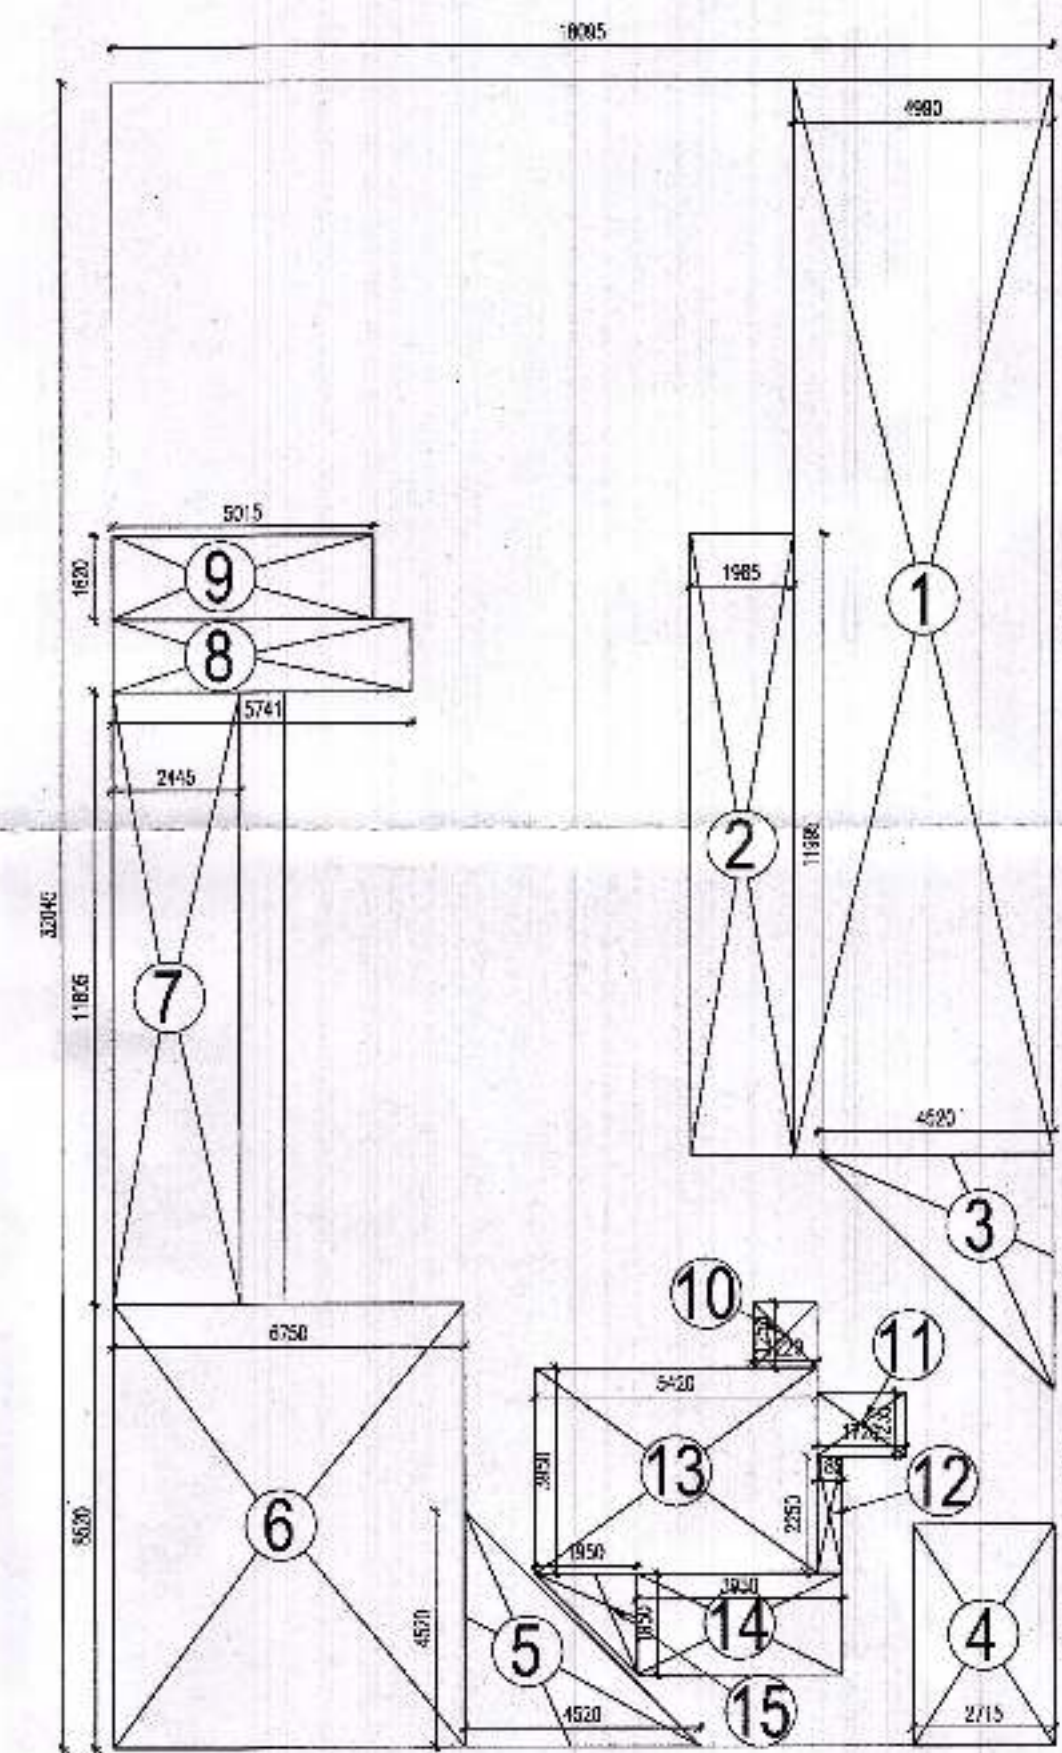

SECOND FLOOR AREA DETAIL

FIRST FLOOR AREA				
ADDITION	AREA	AREA	AREA	AREA
	AREA CALCULATION			
	AREA = (X x Y)			
	18095 x 32045			579.85
ADDITION=	AREA	=	579.85	SQ.MT
DEDUCTION DETAIL				
	AREA	AREA	AREA	AREA
1	4990 X 20695			103.27
2	1985 X 11995			23.81
3	4520 X 4520 X 0.5			10.22
4	2715 X 4255			11.55
5	4520 X 4520 X 0.5			10.22
6	6750 X 8520			57.51
7	2445 X 11805			28.86
8	5741 X 1400			8.04
9	5015 X 1620			8.12
10	1220 X 1250			1.53
11	1720 X 1235			2.12
12	485 X 2250			1.09
13	5420 X 3950			21.41
14	3950 X 1950			7.70
15	1950 X 1950 X 0.5			1.90
TOTAL				297.35

FIRST FLOOR AREA =	
ADDITION AREA-DEDUCTION AREA	
579.85 - 297.35 =	282.51 SQ.MT

SECOND FLOOR AREA				
ADDITION	AREA	AREA	AREA	AREA
	AREA CALCULATION			
	AREA = (X x Y)			
	18095 x 32045			579.85
ADDITION=	AREA	=	579.85	SQ.MT
DEDUCTION DETAIL				
	AREA	AREA	AREA	AREA
1	4990 X 20695			103.27
2	1985 X 11995			23.81
3	4520 X 4520 X 0.5			10.22
4	2715 X 4255			11.55
5	4520 X 4520 X 0.5			10.22
6	6750 X 8520			57.51
7	2445 X 11805			28.86
8	5741 X 1400			8.04
9	5015 X 1620			8.12
10	1220 X 1250			1.53
11	1720 X 1235			2.12
12	485 X 2250			1.09
13	5420 X 3950			21.41
14	3950 X 1950			7.70
15	1950 X 1950 X 0.5			1.90
TOTAL				297.35

FIRST FLOOR AREA =	
ADDITION AREA-DEDUCTION AREA	
579.85 - 297.35 =	282.51 SQ.MT

SUBMISSION DRAWING

SHEET TITLE

COMMUNITY CENTRE
FIRST & SECOND Floor Plan

OWNER:

M/s ATS REALTY PVT. LTD.
711/ 92, Deepali, Nehru Place,
New Delhi

PROJECT:

Proposed Group Housing ATS ALLURE at
PLOT No. P7, TS - 02, SECTOR 22 D,
Yamuna Expressway Industrial
Development Authority

ARCHITECT'S SIGNATURE

Ar. Gaurav Sood
CA/2011/52656

FOR ATs Realty Private Limited

For ATs Realty Private Limited

Authorised Signatory

DRAWN BY

SCALE

DATE NO. NORTH

CHECKED BY

DATE

24.09.2013

