





BLOCK PLAN
SCALE 1:500
SHEET NO. 200 501 300
REGULATORY DIVISION

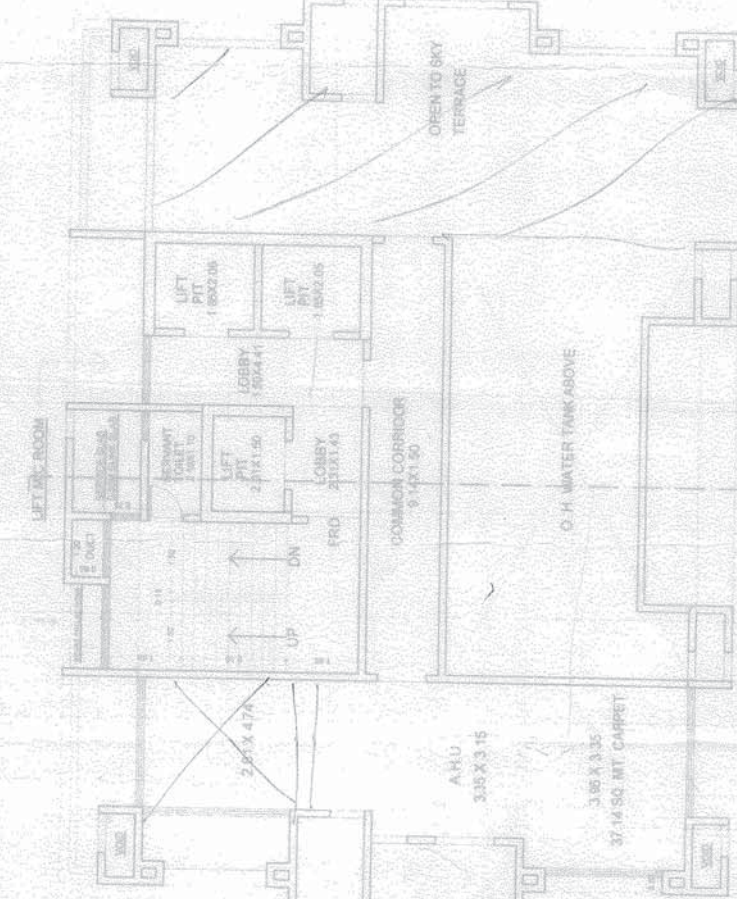

TERRACE FLOOR PLAN
SCALE 1:100



FIRST FLOOR PLAN
SCALE 1:100

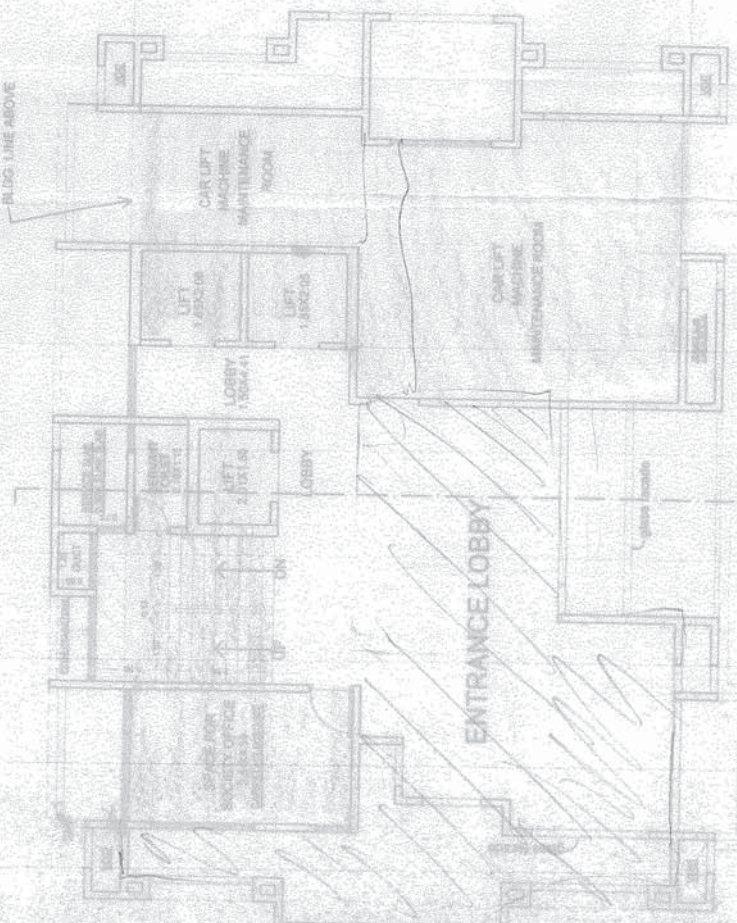

UPPER STILT FLOOR PLAN
SCALE 1:100

CARPET AREA STATEMENT IN SQ. MTs.

Sr. No.	Name of Tenants	Area (sq. mt.)	Remarks
1.	WING GALABANDI ROAD	28.37	1st Floor
2.	WING GALABANDI ROAD	2.84	1st Floor
3.	WING GALABANDI ROAD	2.84	1st Floor
10% OF PERMISSIBLE BALCONY	= 2.84 sq.mt.
PROPOSED BALCONY	= 2.84 sq.mt.
81. 2.96 x 0.90 x 1	= 2.66 sq.mt.
TOTAL	= 2.66 sq.mt.
EXCESS BALCONY AREA	= NIL

AREA STATEMENT FOR C.F.O. IN SQ.MT


1. NET BUILT UP AREA OF TYPICAL FLOOR (1ST TO 20TH)	= 325.70 sq.mt.
2. PROPOSED BALCONY AREA OF TYPICAL FLOOR (1ST TO 20TH)	= 312.84 sq.mt.
3. PROPOSED BALCONY AREA OF TYPICAL FLOOR (GROUND & 1ST TO 20TH FLOOR)	= 1123.70 sq.mt.
4. REFUSE AREA (1st to 4th & 5th)	= 125.72 sq.mt.
GRAND TOTAL UP AREA	= 4723.84 sq.mt.
BY	= 4800.00 sq.mt.

BUILT UP AREA CALCULATION OF SEVENTEENTH FLOOR


A. 4.71 x 10.80 x 1	= 50.87 sq.mt.
TOTAL	= 50.87 sq.mt.
DEDUCTIONS	
1. 1.60 x 5.65 x 1	= 9.04 sq.mt.
2. 2.36 x 3.60 x 1	= 10.66 sq.mt.
3. 0.65 x 2.25 x 1	= 4.37 sq.mt.
4. 1.94 x 0.75 x 1	= 1.43 sq.mt.
TOTAL DEDUCTIONS	= 22.50 sq.mt.
NET BUILT UP AREA OF SEVENTEENTH FLOOR	= 28.37 sq.mt.



BUILT UP AREA DIAGRAM OF SEVENTEENTH FLOOR PLAN
SCALE 1:100

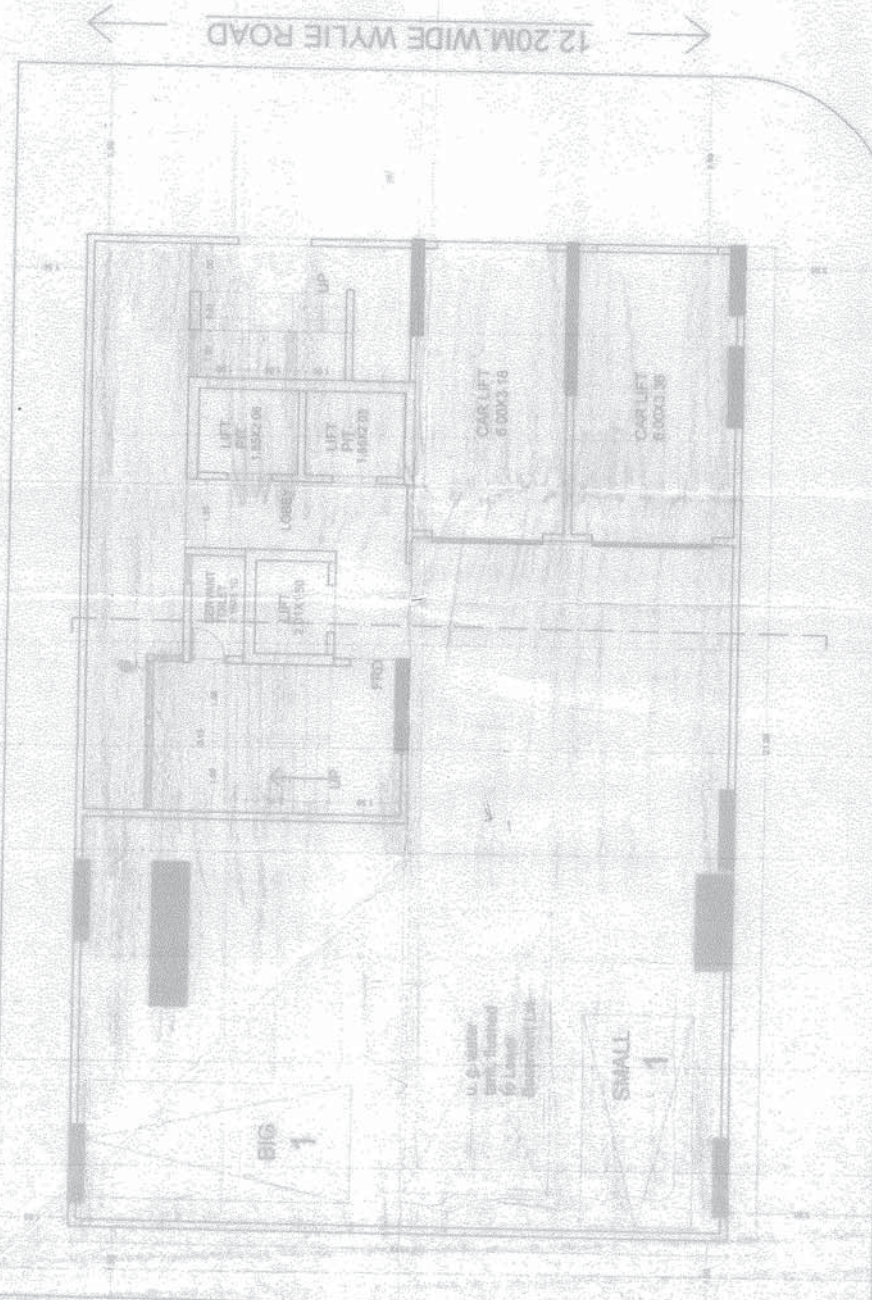

TYPICAL BASEMENT FLOOR PLAN (Upper & Lower)
SCALE 1:100

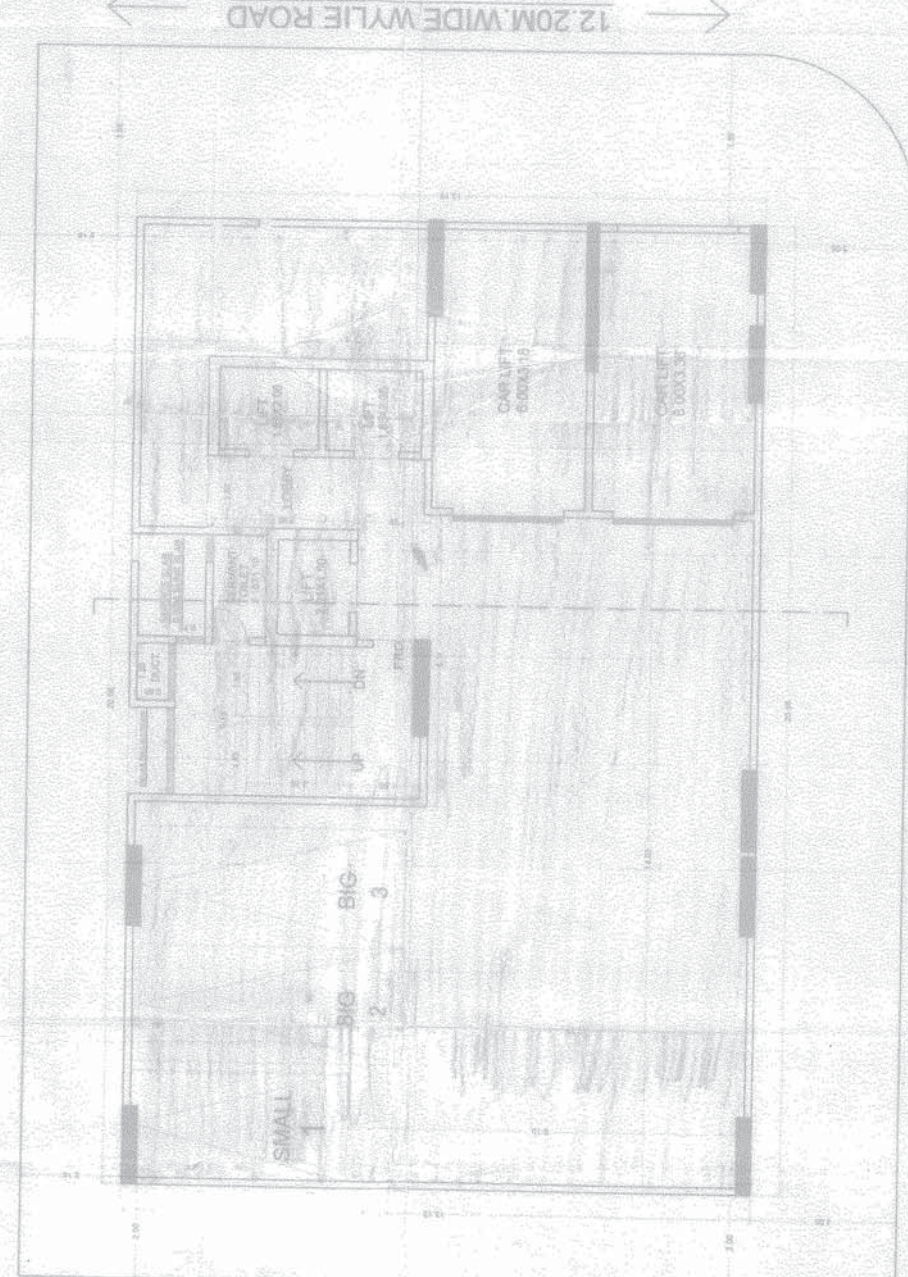

TYPICAL PODIUM FLOOR PLAN (1st to 5th)
SCALE 1:100

CAR PARKING STATEMENT IN SQ. MT.

Category	Area (sq. mt.)	Remarks
1. CAR PARKING	1.00	1.00 NOS
2. CAR PARKING	3.25	3.25 NOS
3. CAR PARKING	01.50	01.50 NOS
4. CAR PARKING	04.50	04.50 NOS
5. CAR PARKING	04.50	04.50 NOS
29. CAR PARKING	04.50	04.