

A & B WING

STAMP OF APPROVAL

Sanctioned No. B.P. / Kivale / 05 / 2025

Subject to conditions mentioned in the Office Order No.

even dated 24/01/2025

ESTD. 11/10/1982

Pimpri Chinchwad Municipal Corporation

Pimpri


Date : 24/01/2025

Executive Engineer


Building Permission and Unauthorised Building Construction Control Department

Pimpri Chinchwad Municipal Corporation

Pimpri-411 018.

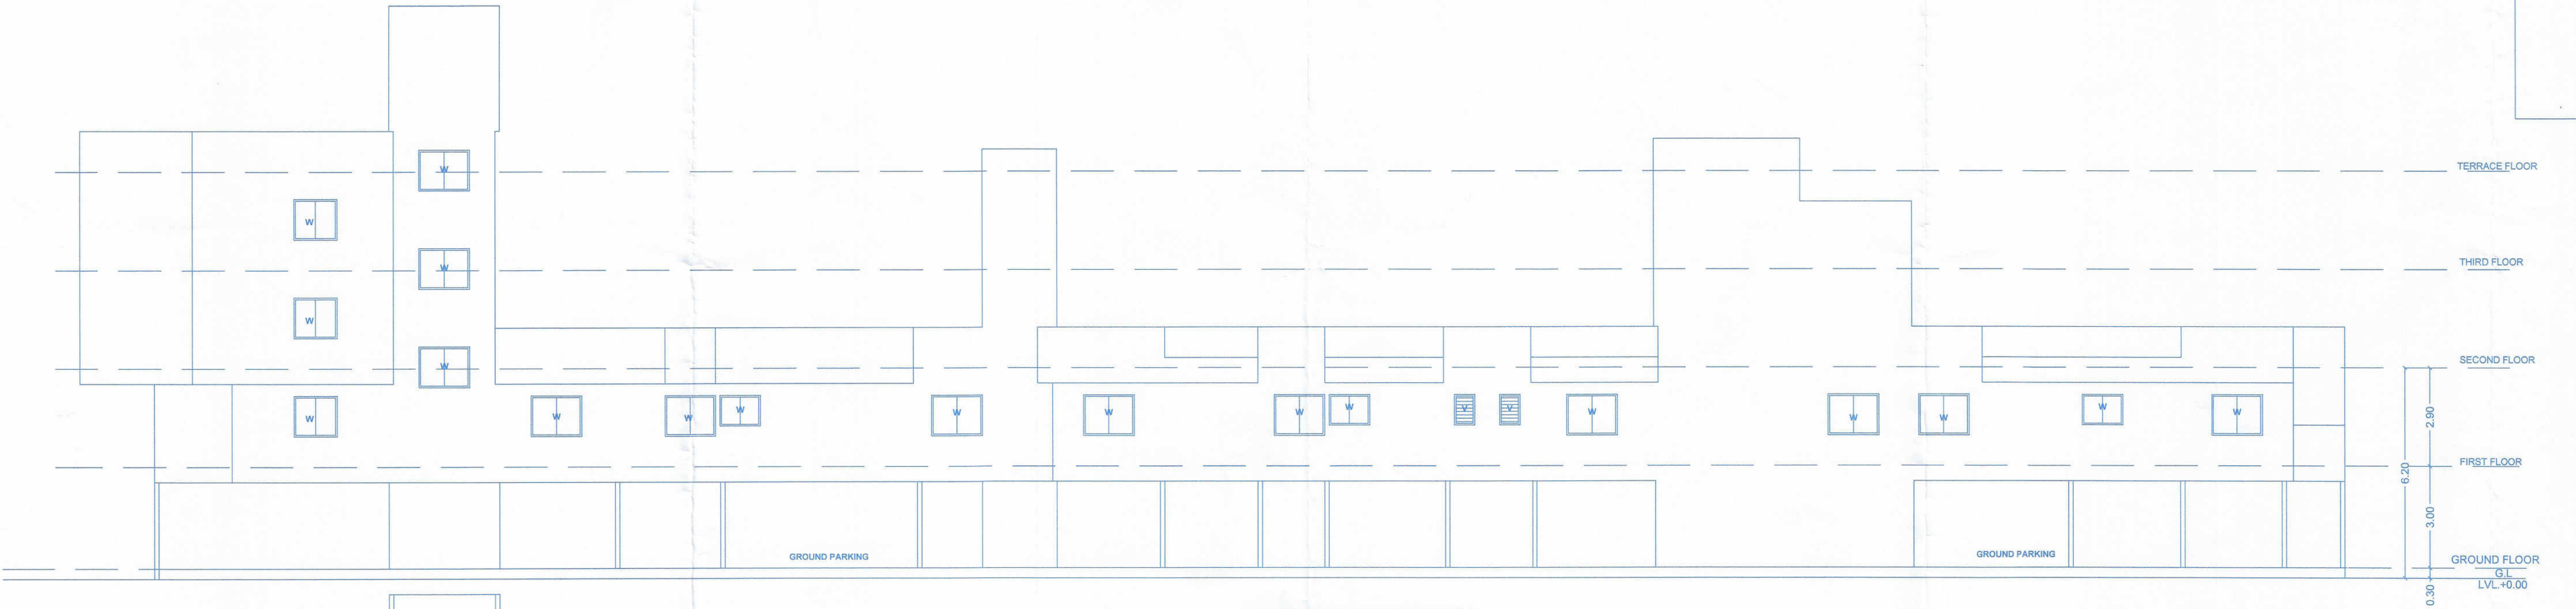

FRONT ELEVATION
SCALE 1:100

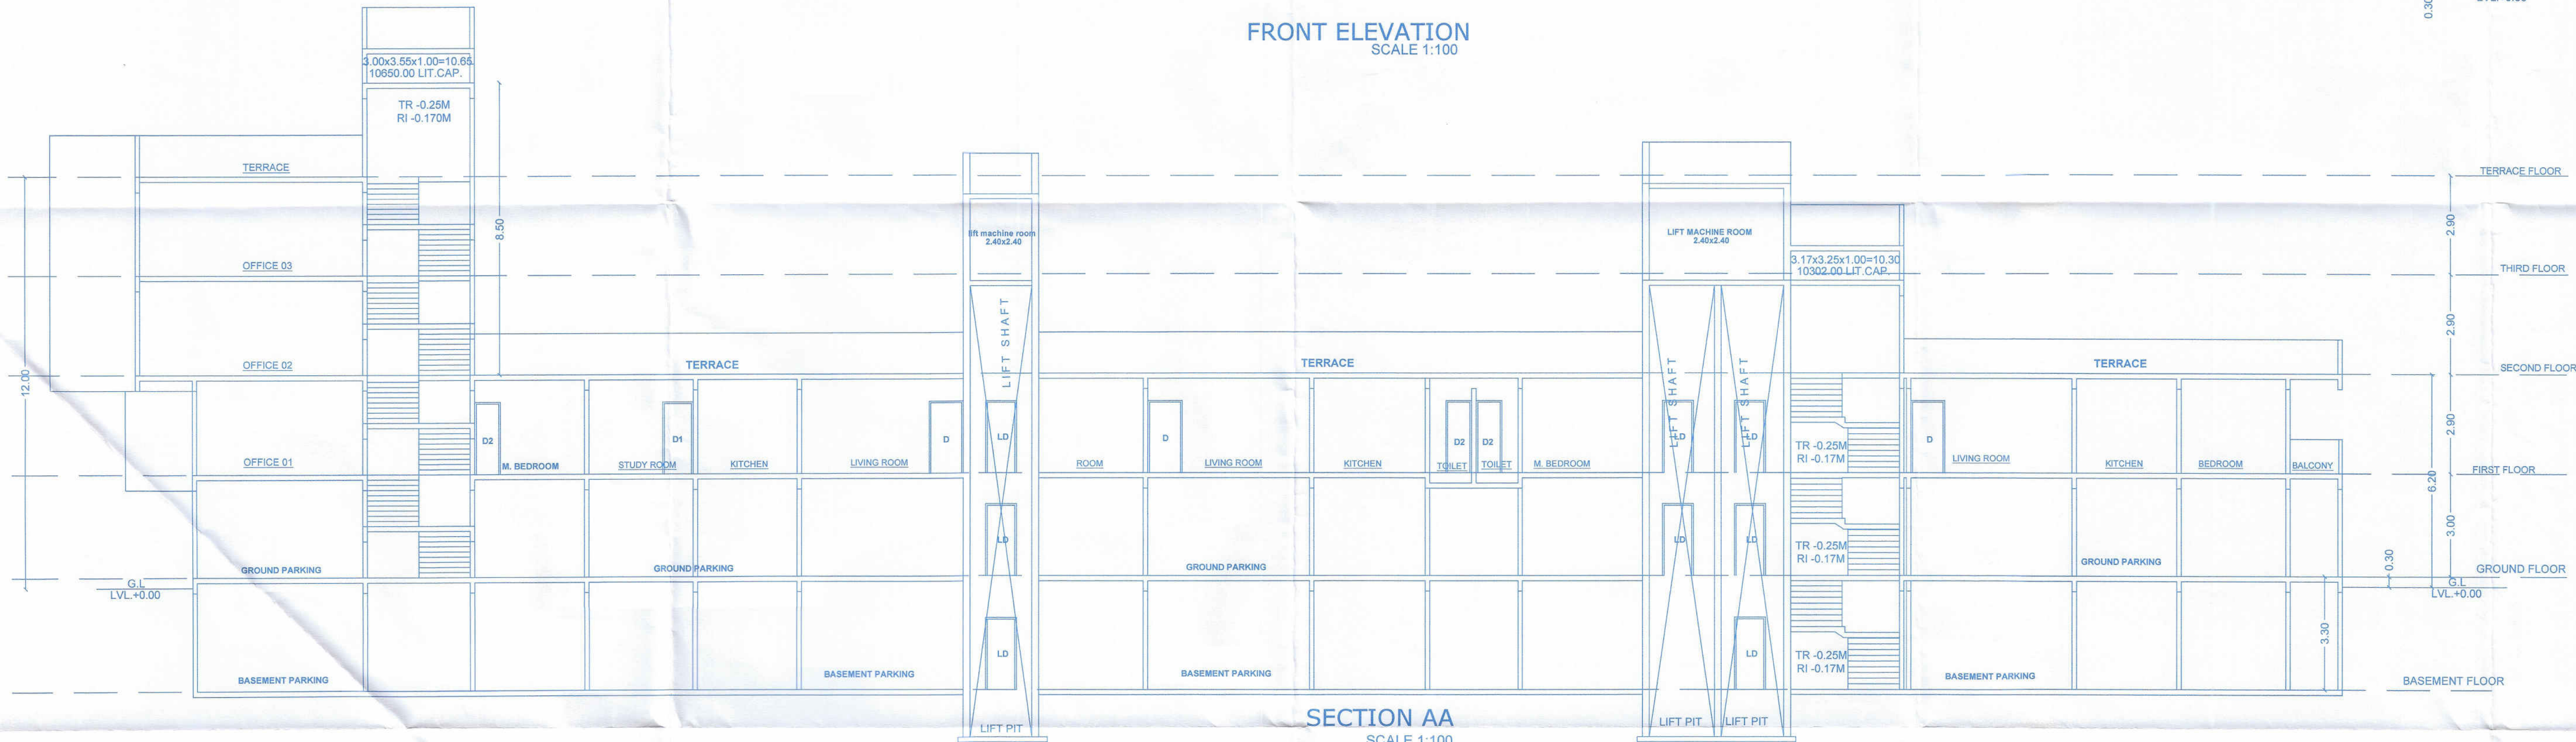

SECTION AA
SCALE 1:100

OWNER'S NAME:		OWNER'S SIGN:			
M/S. GURUKRUPA DEVELOPERS THROUGH MR. KIRAN RAJENDRA GHODKE AND OTHER (PAH)					
PROJECT:					
SURVEY NO : 7/1A/3,7/1A/4		HISSA NO :			
PLOT NO :		CTS NO :			
DESCRIPTION : REGULAR TRACK, VILLAGE - KIVALE					
ARCHITECT:		ARCH.SIGN:			
Sachin Balwant Barawade ARISE ARCHITECTS & INTERIOR DESIGNERS					
JOB NO.		DRG.NO.	SCALE	DRAWN BY	CHECKED BY
			1:100	JAYDEEP	AR.SACHIN B.
INWARD NO.		DATE		11-01-24	
KEY NO.		SHEET NO.		4 / 8	