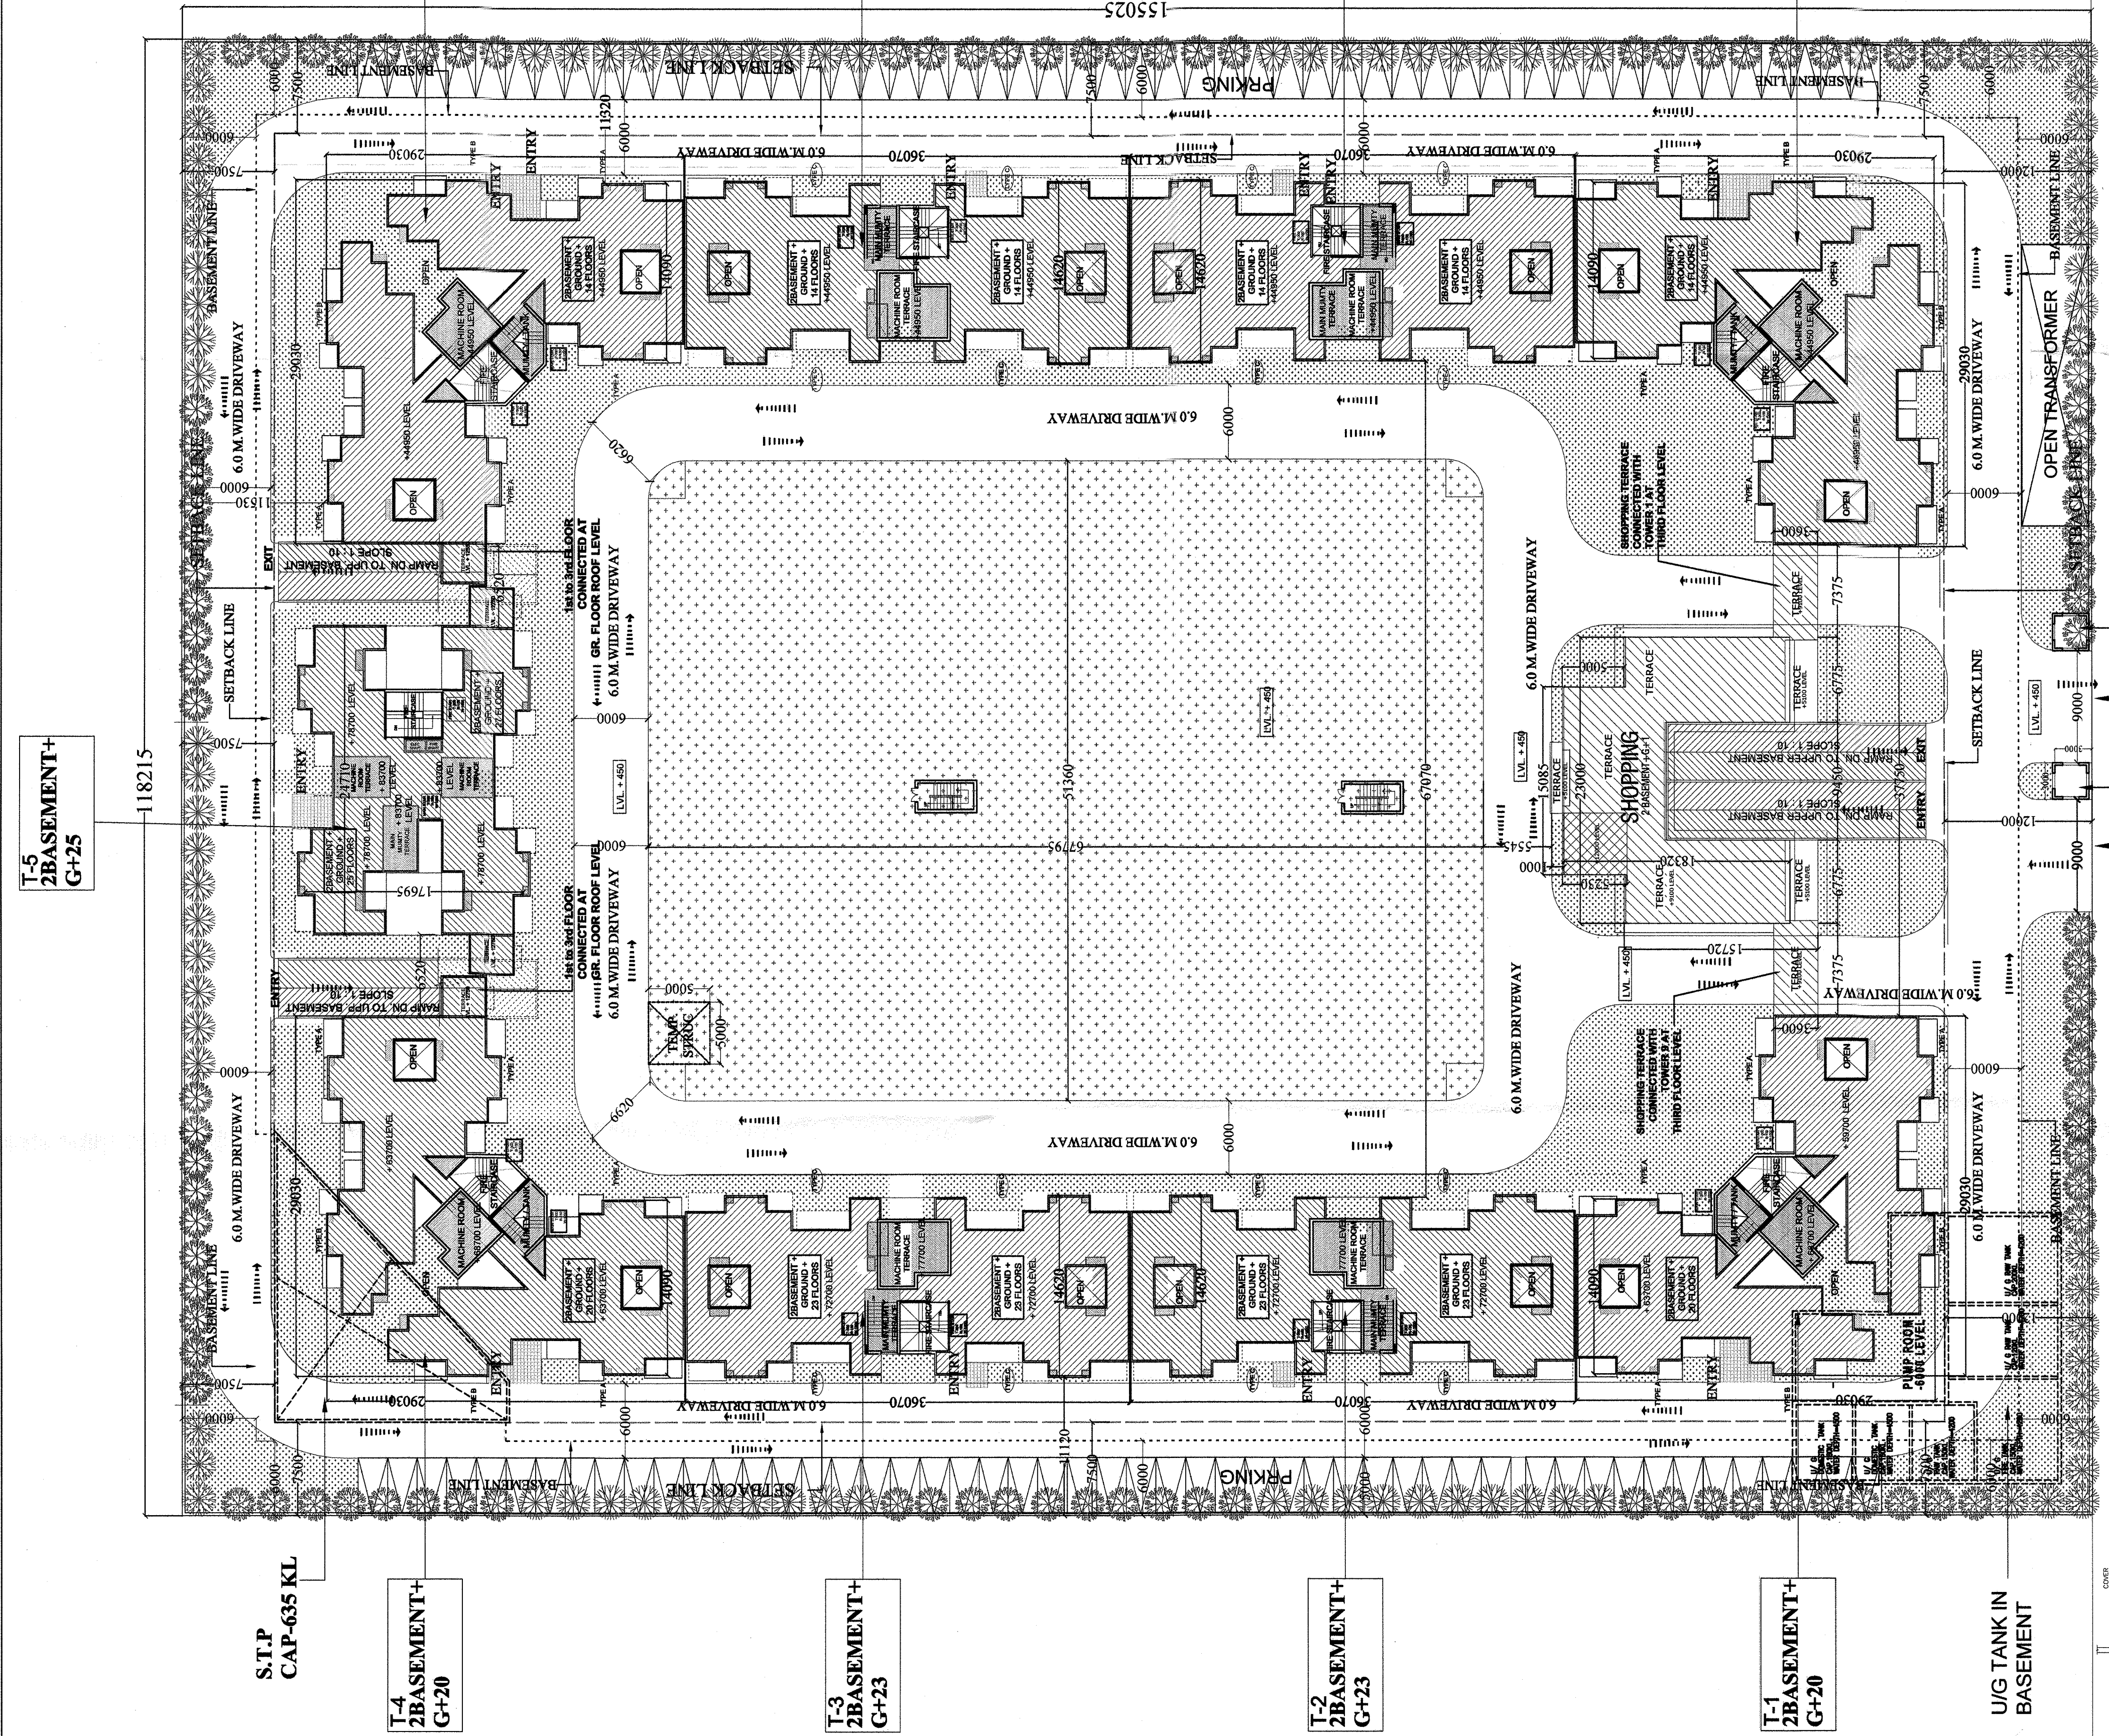


[illegible]

CLIENT:-
**M/S RADHEY KRISHNA TECHNO
BUILD (P) Ltd.**
B-49, SECTOR 63, NOIDA, GAUTAM BUDDH
NAGAR, U.P.

ARCHITECTS : **DAAT**
DAAT INDIA PRIVATE LIMITED
S-33, Greater Kailash-II, New Delhi-110048
Tel : 4163388/415, E-mail : daatindia@rediffmail.com

PROJECT : **CASA GREEN - 1**
REVISED SANCTION PLAN FOR GROUP HOUSING OF
PLOT NO. - 04A, SECTOR -16, GREATER NOIDA,
GAUTAM BUDDH NAGAR, U.P.

SHEET TITLE :
SUBMISSION DRAWING

SITE PLAN	SCALE: 1"=350'	DWG NO.

DATE :					
CHKD :					
DEALT :					
CODE :					
CODE :					
					
01 01					

[illegible]