



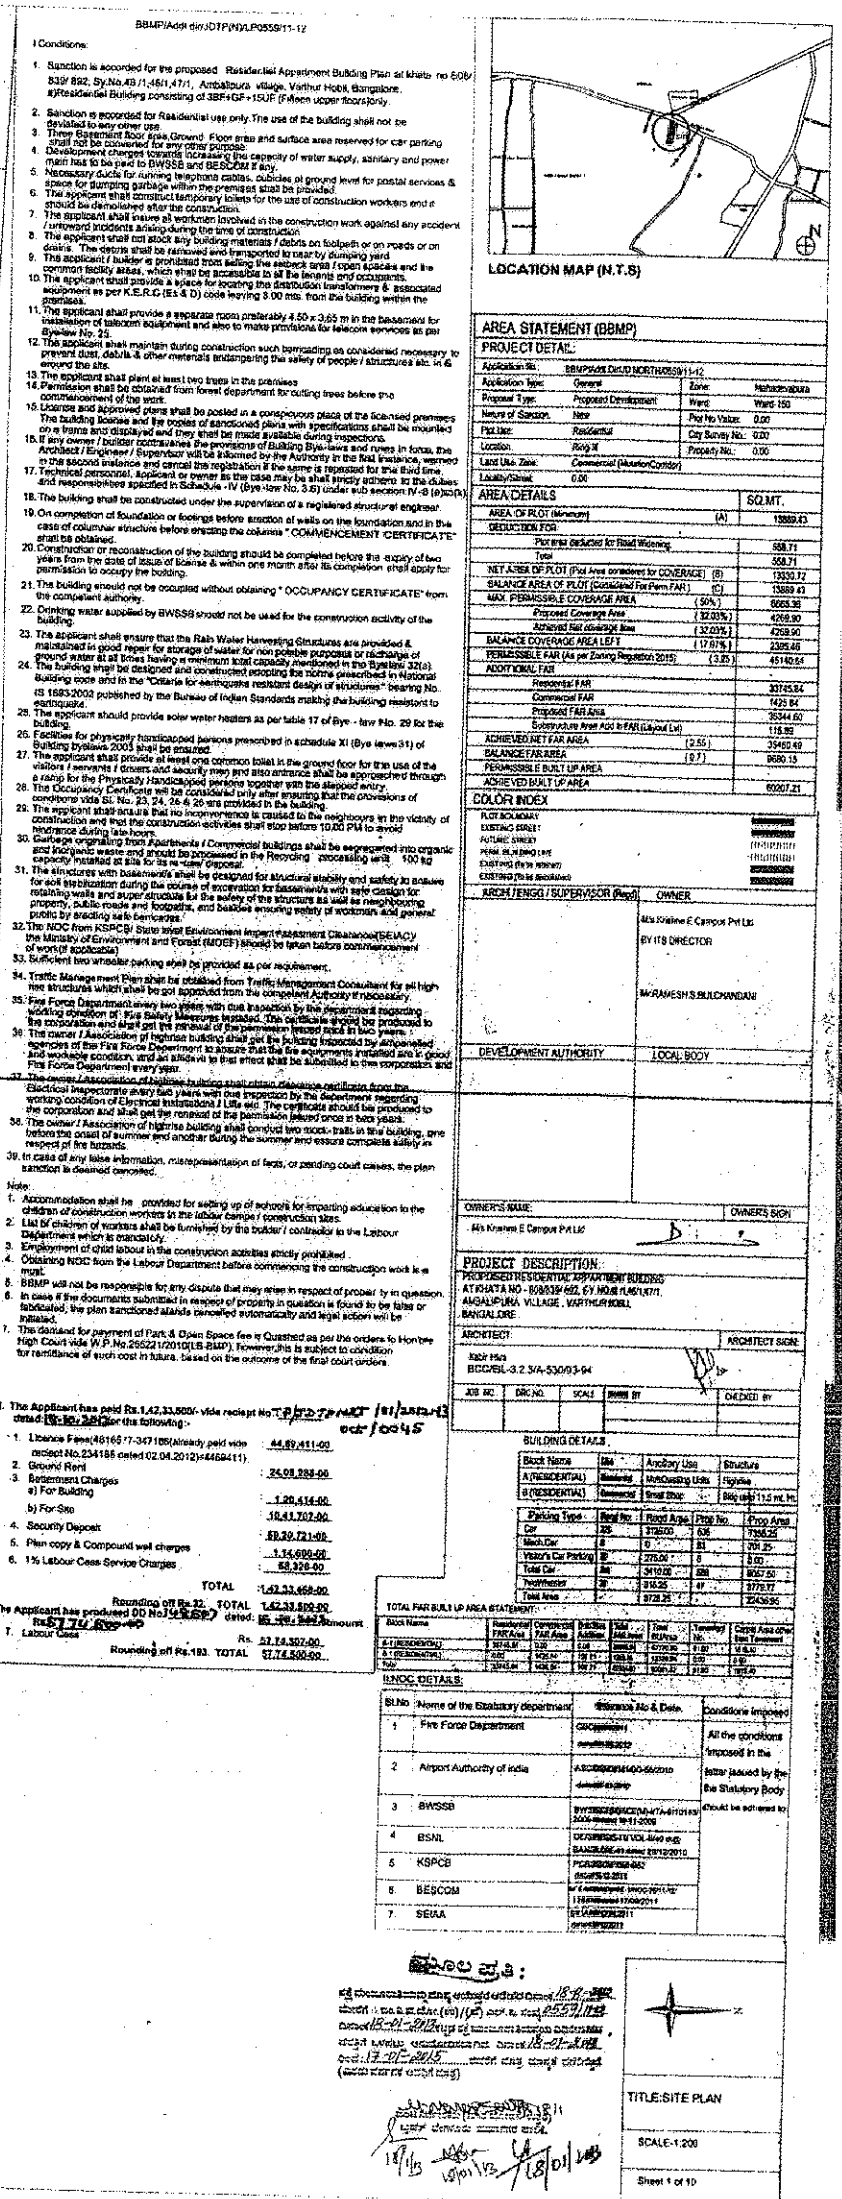

BALCONY CALCULATION			
FLOOR	SIZE	AREA	TOTAL AREA
GROFF FLOOR	1.84 X 15.54 M X 1	27.96	
ELEVENTH FLOOR	3.18 X 15.54 M X 1	49.37	69.47
	1.57 X 5.42 M X 1	8.42	
	1.81 X 4.26 M X 1	7.67	
	1.57 X 1.43 M X 1	2.22	
FIFTEENTH FLOOR	1.57 X 1.43 M X 1	2.22	98.47
	1.57 X 4.26 M X 1	6.62	
	3.18 X 15.54 M X 1	49.37	
	1.57 X 4.47 M X 1	7.00	
SIXTH FLOOR	3.18 X 15.54 M X 1	49.37	147.87
	1.57 X 1.43 M X 1	2.22	
	1.81 X 4.26 M X 1	7.67	
	1.57 X 4.47 M X 1	7.22	
FOURTEENTH FLOOR	1.57 X 11.14 M X 1	17.32	165.12
	1.57 X 3.92 M X 1	6.12	
	1.54 X 11.16 M X 1	16.93	
	1.57 X 11.14 M X 1	17.32	207.96
THIRTEENTH FLOOR	1.57 X 11.14 M X 1	17.32	225.28
	1.57 X 3.92 M X 1	6.12	
	1.54 X 11.16 M X 1	16.93	
	1.57 X 4.47 M X 1	7.22	

NAME	LENGTH	HEIGHT	WGS.
JR	0.90	2.10	80
LDI	0.90	2.10	87
ADP	1.00	2.15	91
FDI	1.30	2.25	90
AKH	1.30	2.60	82
DA	1.20	2.60	91
ADG	1.30	2.70	81
GGZ	2.00	2.70	83
HS	2.40	2.50	91
SG	3.00	2.50	91

 

SECOND FLOOR	1.361 X 15.14 X 1	27.36	27.36
SEVENTH FLOOR	1.361 X 15.14 X 1	27.36	85.47
	1.371 X 14.02 X 1	7.69	
	1.411 X 14.30 X 1	1.20	
	1.411 X 14.37 X 1	7.26	
SIXTH FLOOR	1.361 X 15.14 X 1	27.36	27.36
FIFTH FLOOR	1.361 X 15.14 X 1	27.36	27.36
THIRD FLOOR	1.361 X 15.14 X 1	27.36	49.47
	1.371 X 14.02 X 1	7.62	
	1.411 X 14.30 X 1	1.21	
	1.411 X 14.37 X 1	1.20	
THIRTEENTH FLOOR	1.361 X 15.14 X 1	27.36	46.43
	1.371 X 14.02 X 1	7.62	
	1.411 X 14.30 X 1	1.21	
	1.411 X 14.37 X 1	1.21	
THIRTYFIFTH FLOOR	1.361 X 15.14 X 1	27.36	27.36

၁၂-၀၁-၂၀၁၅ ခုနှစ် ဖယ်ဒါရယ် အစီရင်ခံစာ ၁၂-၀၁-၂၀၁၅
 မြန်မာ့ အစိုးရ (၁၂) နှစ် ၂၅၅/၁၂
 ၁၂-၀၁-၂၀၁၅ ခုနှစ် ဖယ်ဒါရယ် အစီရင်ခံစာ
 ၁၂-၀၁-၂၀၁၅ ခုနှစ် ဖယ်ဒါရယ် အစီရင်ခံစာ
 (အစီရင်ခံစာ)

TITLE: SITE PLAN
SCALE: 1:200
Sheet 3 of 10