

ನಿರ್ಮಾಣ ಪ್ರಯೋಜನ

ಪ್ರಾಜೆಕ್ಟ್ ನ ವಿವರಣೆ
ಪ್ರಾಜೆಕ್ಟ್ ನ ವಿವರಣೆ
ಪ್ರಾಜೆಕ್ಟ್ ನ ವಿವರಣೆ

NOTE

- 1) The proposed change towards increasing the capacity of the building is in accordance with the provisions of the Building Act, 1989 and the Building Regulations, 1993.
- 2) The proposed change is in accordance with the provisions of the Building Act, 1989 and the Building Regulations, 1993.
- 3) The proposed change is in accordance with the provisions of the Building Act, 1989 and the Building Regulations, 1993.

OWNER'S NAME

OWNER'S SIGN

OWNER'S ADDRESS

OWNER'S CONTACT

OWNER'S DATE

OWNER'S SIGNATURE

OWNER'S SEAL

OWNER'S ADDRESS

OWNER'S CONTACT

OWNER'S DATE

OWNER'S SIGNATURE

OWNER'S SEAL

OWNER'S ADDRESS

OWNER'S CONTACT


OWNER'S DATE

OWNER'S SIGNATURE

SITE PLAN
SCALE 1:400

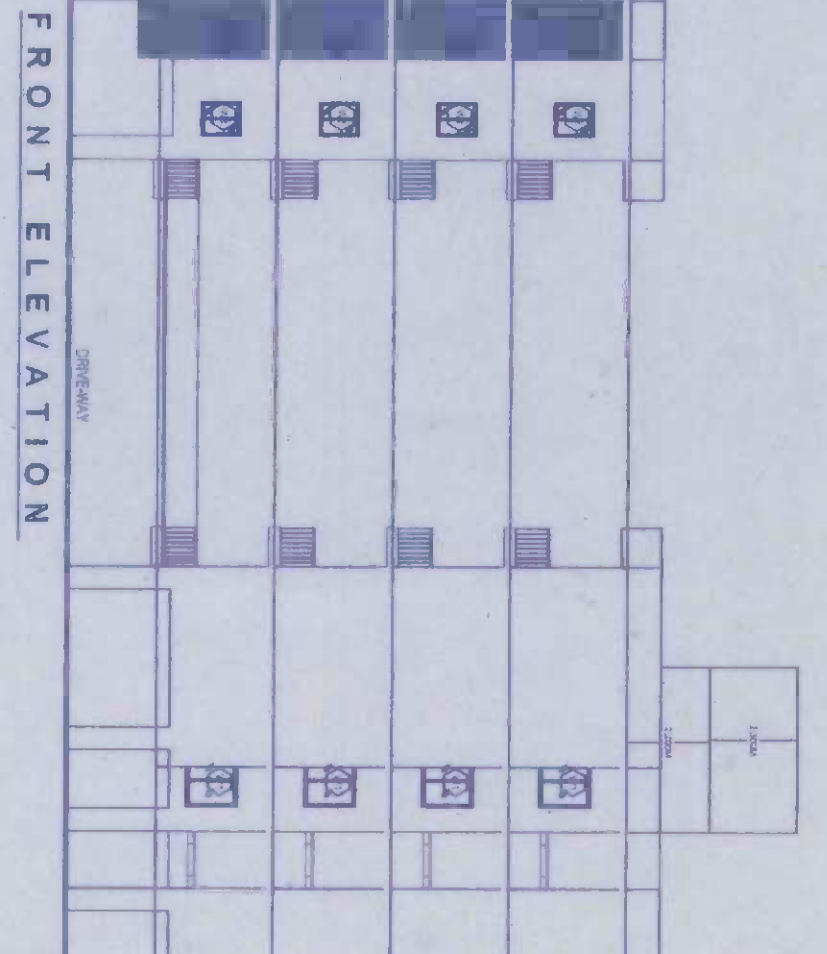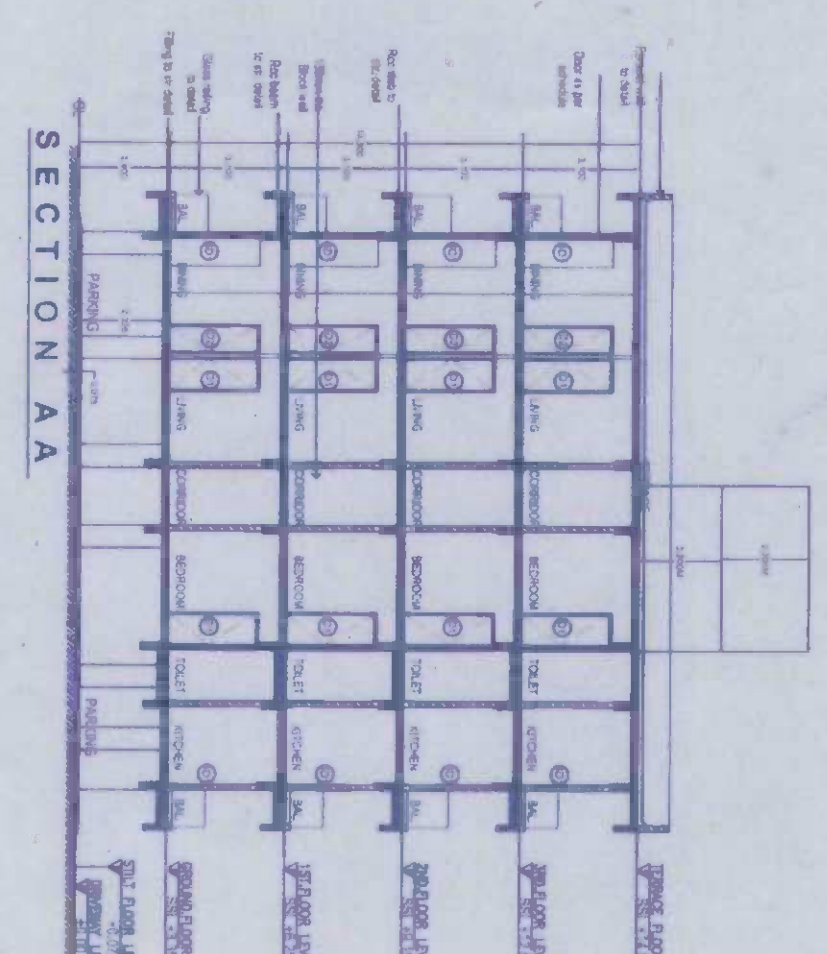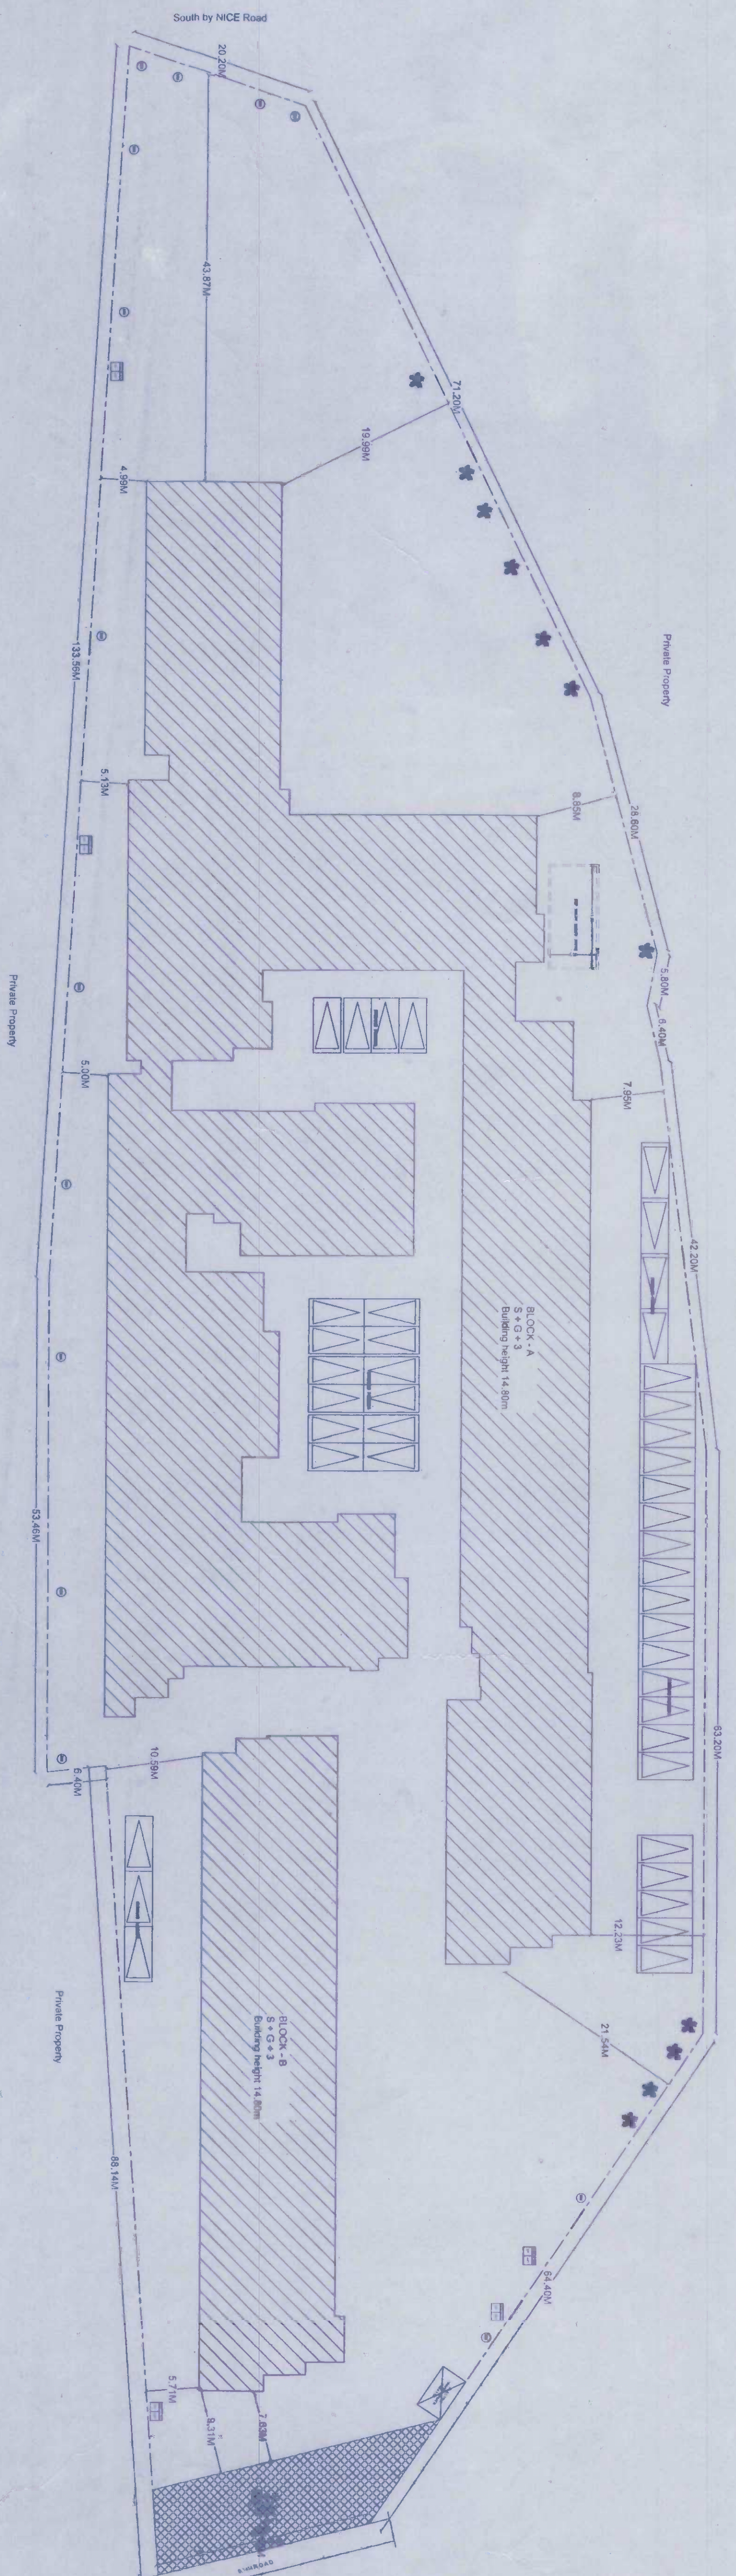

TERRACE FLOOR PLAN

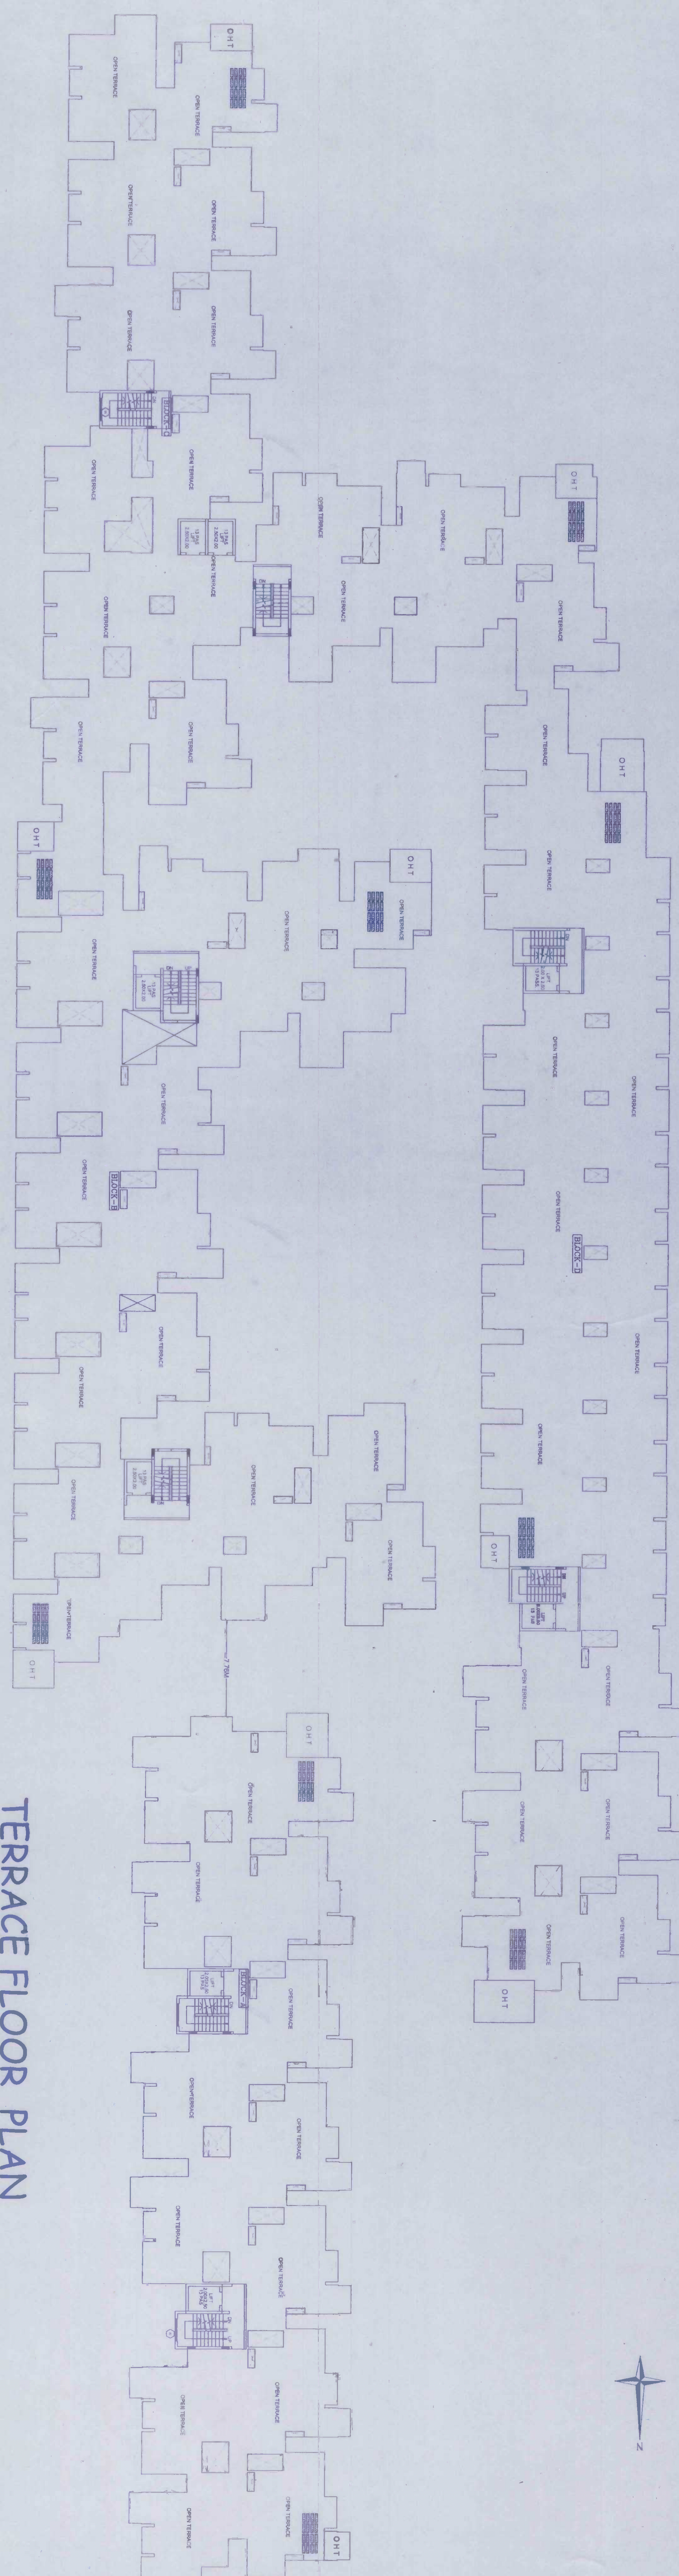

FLOORUSE PART STATEMENT A/A

Name of Floor	Total	Subarea	LA	Void	Paving	Balcony	Basement	Roof Area	Roof Area	Roof Area
Roof Area	102.11	102.11	3.00	0.00	0.00	0.00	0.00	0.00	0.00	0.00
Roof Area	102.11	102.11	3.00	0.00	0.00	0.00	0.00	0.00	0.00	0.00
FLOORUSE PART STATEMENT B/B

Name of Floor	Total	Subarea	LA	Void	Paving	Balcony	Basement	Roof Area	Roof Area	Roof Area
