

SCHEDULE OF OPENINGS

SL. NO	DESCRIPTION	SIZES
1	OPENING	
2	DOOR	1.20M X 2.10M
3	DOOR	0.9M X 2.10M
4	DOOR	0.75M X 2.10M
5	DOOR	3.0M X 2.1M
6	DOOR	1.50M X 1.50M
7	DOOR	2.40M X 1.50M
8	DOOR	1.50M X 1.50M
9	DOOR	1.50M X 1.50M
10	DOOR	1.50M X 1.50M
11	DOOR	1.50M X 1.50M
12	DOOR	1.50M X 1.50M
13	DOOR	1.50M X 1.50M

OVERALL AREA STATEMENT

DESCRIPTION	AREA (SQ. M)	PERCENTAGE
GROUND FLOOR	10000.00	100.00%
FIRST FLOOR	10000.00	100.00%
SECOND FLOOR	10000.00	100.00%
THIRD FLOOR	10000.00	100.00%
FOURTH FLOOR	10000.00	100.00%
FIFTH FLOOR	10000.00	100.00%
SIXTH FLOOR	10000.00	100.00%
SEVENTH FLOOR	10000.00	100.00%
EIGHTH FLOOR	10000.00	100.00%
NINTH FLOOR	10000.00	100.00%
TENTH FLOOR	10000.00	100.00%
ROOF TOP	10000.00	100.00%
TOTAL	100000.00	10000.00%

NOTES

ALL DIMENSIONS IN MTRS ONLY

OWNER'S SIGNATURE

For use only by owner

DATE: 13 MAY 2011

SHEET NO: 01

SCALE: 1:600

TITLE: DRAWING SITE PLAN

ARCHITECT'S SIGNATURE

ARCHITECTS

FLUIDSPACE

ARCHITECTS AND SPACE PLANNERS

86/18, G. FLOOR, 7TH MAIN

1ST CROSS, JAYANAGAR,

II BLOCK, BANGALORE-560 011

PHONE: 65663235 / 2657 3792

email: fluidspacearch@gmail.com

PROJECT NO: 01

DATE: 13 MAY 2011



SCALE: 1:600

TITLE: DRAWING SITE PLAN

ARCHITECT'S SIGNATURE

ARCHITECTS

FLUIDSPACE

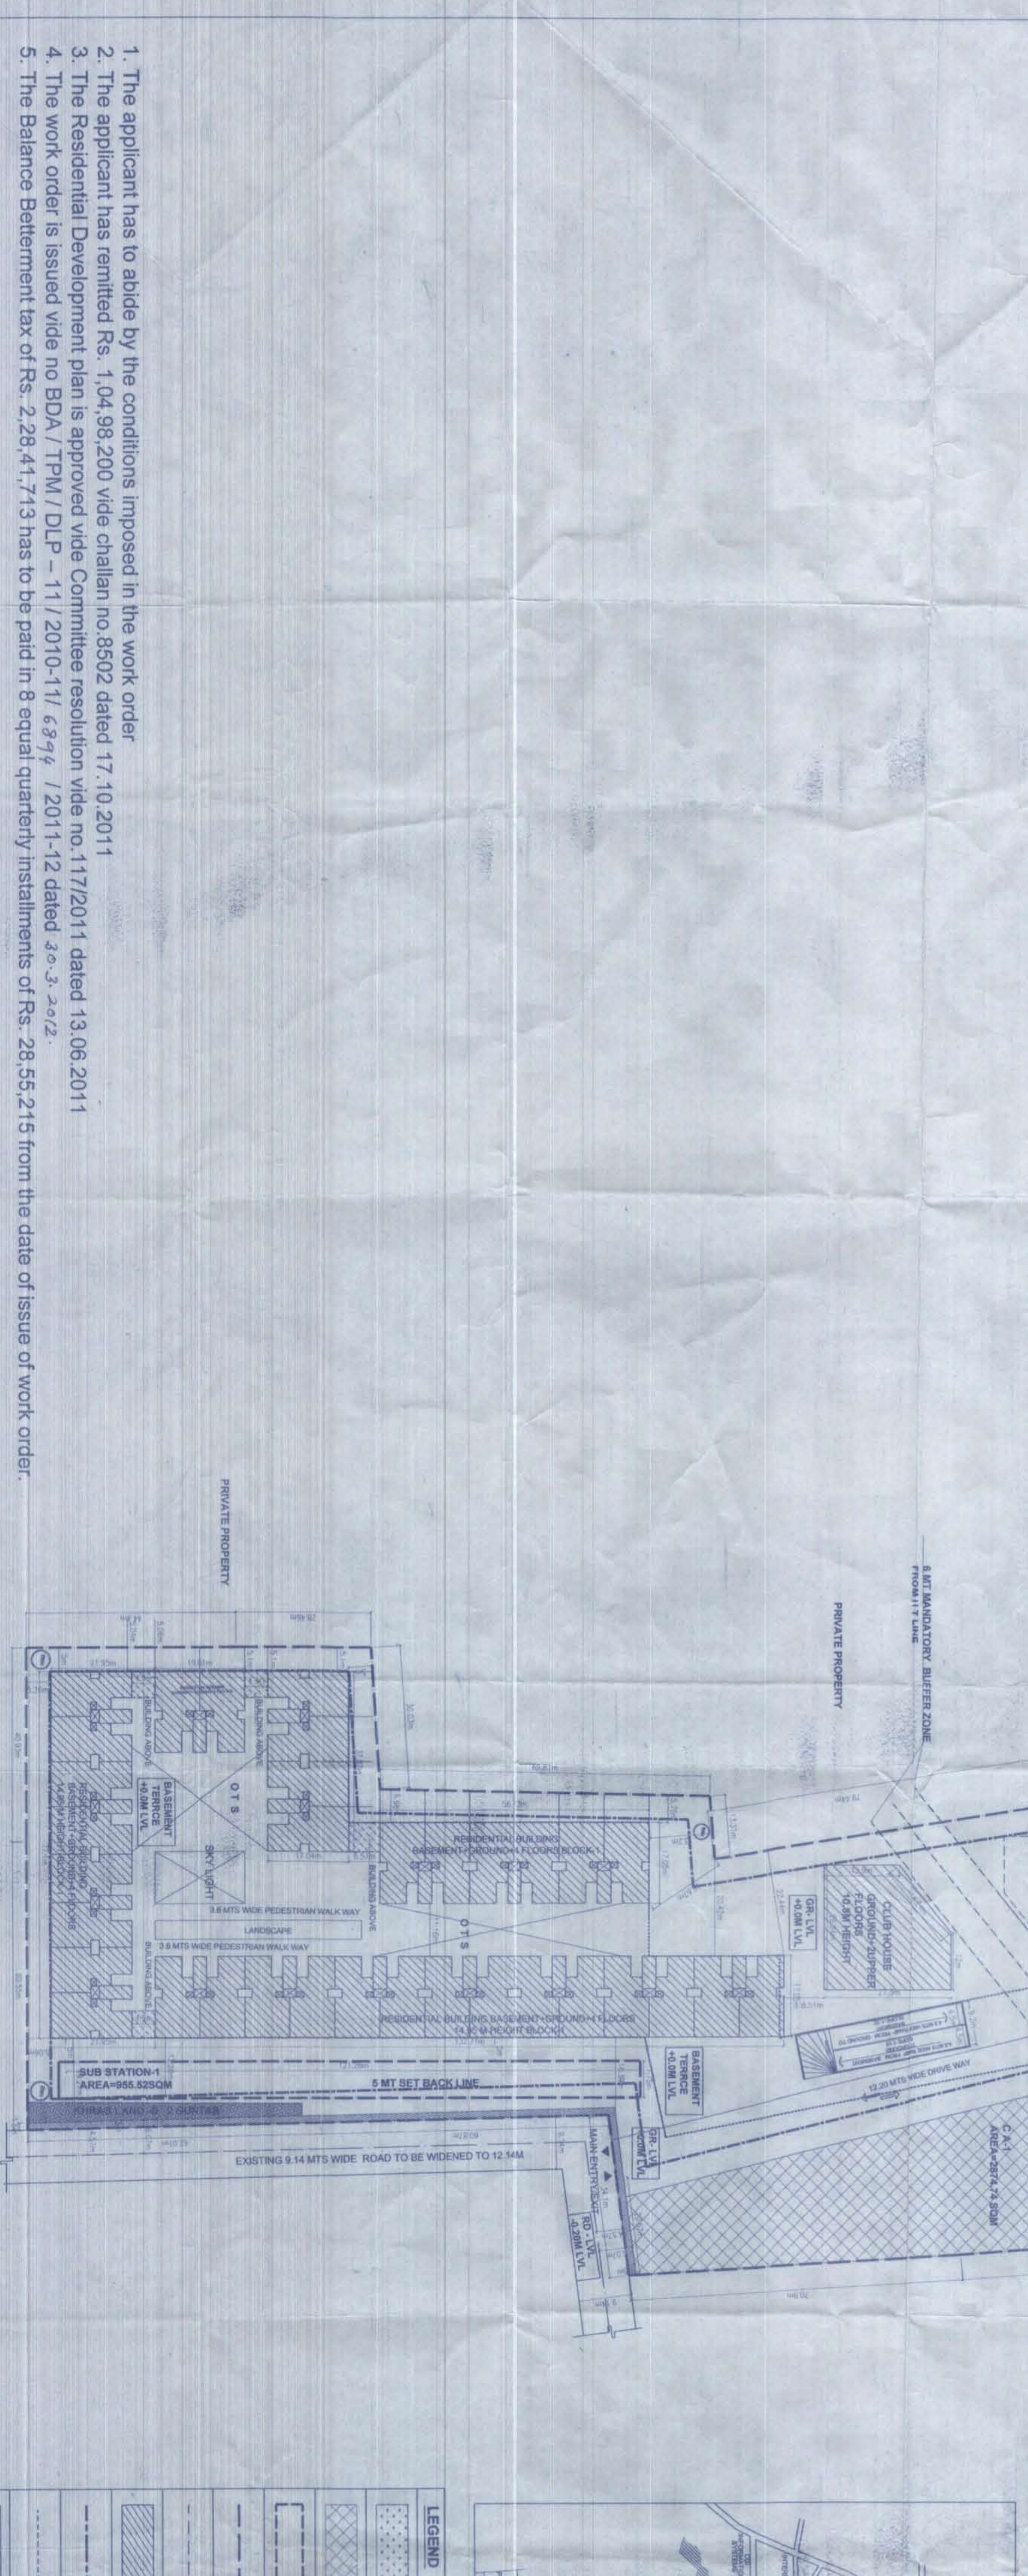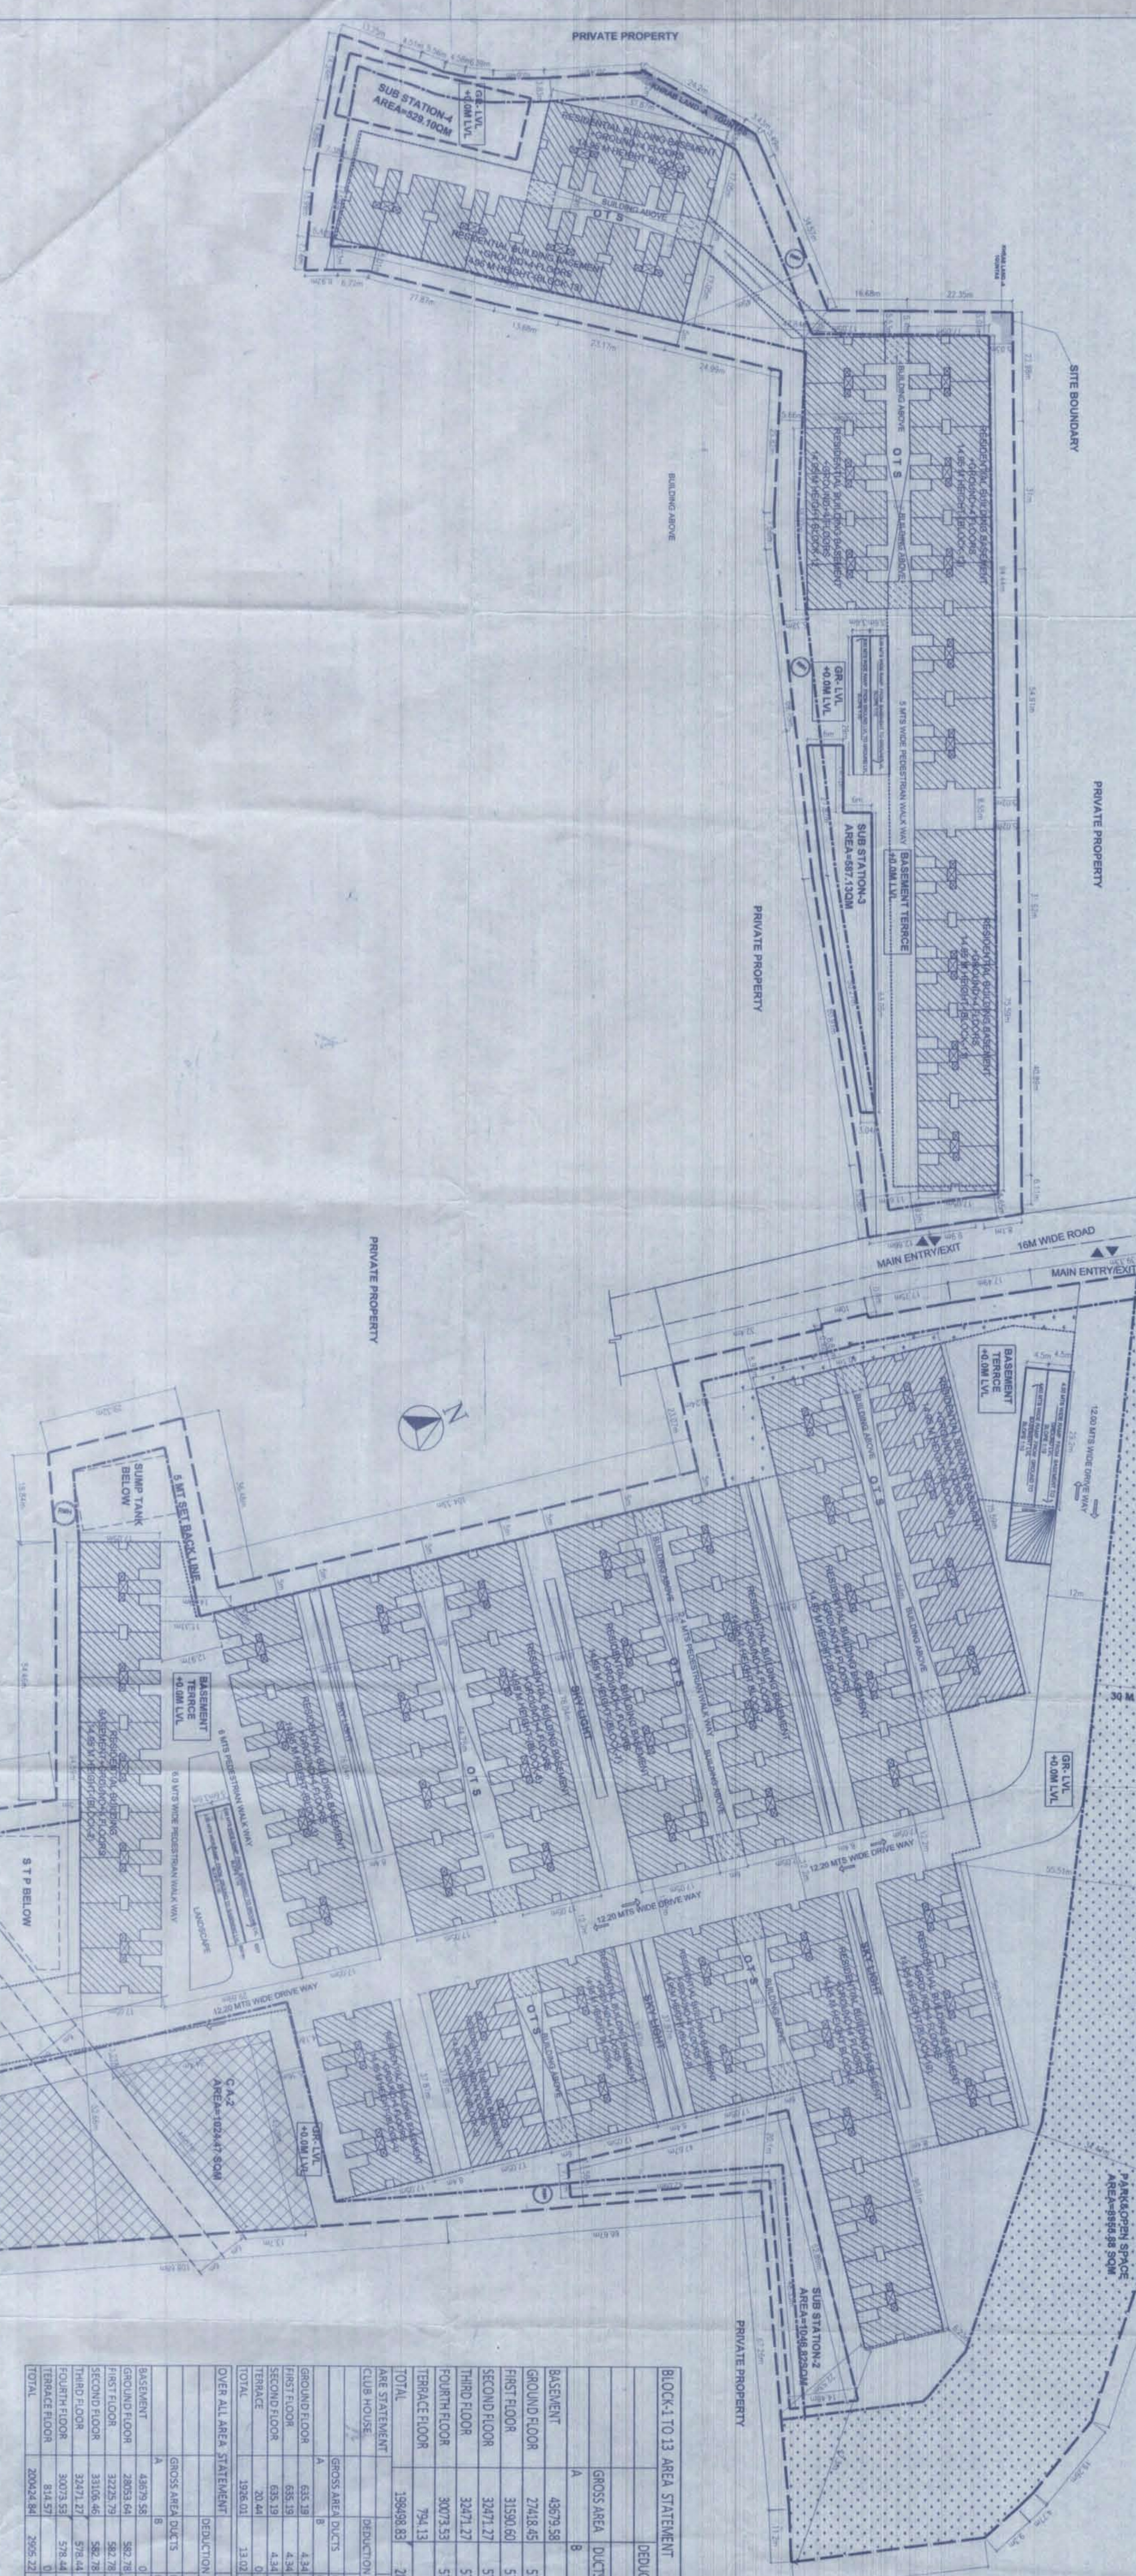

LEGEND	DESCRIPTION
[Symbol]	OPEN SPACE
[Symbol]	CIVIC AMENITIES
[Symbol]	SERVICES
[Symbol]	SITE BOUNDARY
[Symbol]	H.T. CABLE
[Symbol]	RESIDENTIAL BUILDING
[Symbol]	MINIMUM SET BACK LINE
[Symbol]	BASEMENT PROFILE
[Symbol]	ROAD WIDENING
[Symbol]	A-KHARAB LAND
[Symbol]	B-KHARAB LAND
[Symbol]	RAIN WATER HARVESTING

1. The applicant has to abide by the conditions imposed in the work order.
2. The applicant has remitted Rs. 1,04,98,200 vide challan no.8502 dated 17.10.2011
3. The Residential Development plan is approved vide Committee resolution vide no.1172011 dated 13.06.2011
4. The work order is issued vide no BDA / TPM / DLP - 11/2010-11/6894 / 2011-12 dated 30.3.2012.
5. The Balance Betterment tax of Rs. 2,28,41,713 has to be paid in 8 equal quarterly installments of Rs. 28,55,215 from the date of issue of work order.

ASSISTANT DIRECTOR (BDA) *[Signature]*

DEPUTY DIRECTOR (BDA) *[Signature]*

JOINT DIRECTOR (BDA) *[Signature]*

TOWN PLANNER MEMBER (E) (BDA) *[Signature]*

COMMISSIONER (BDA) *[Signature]*