

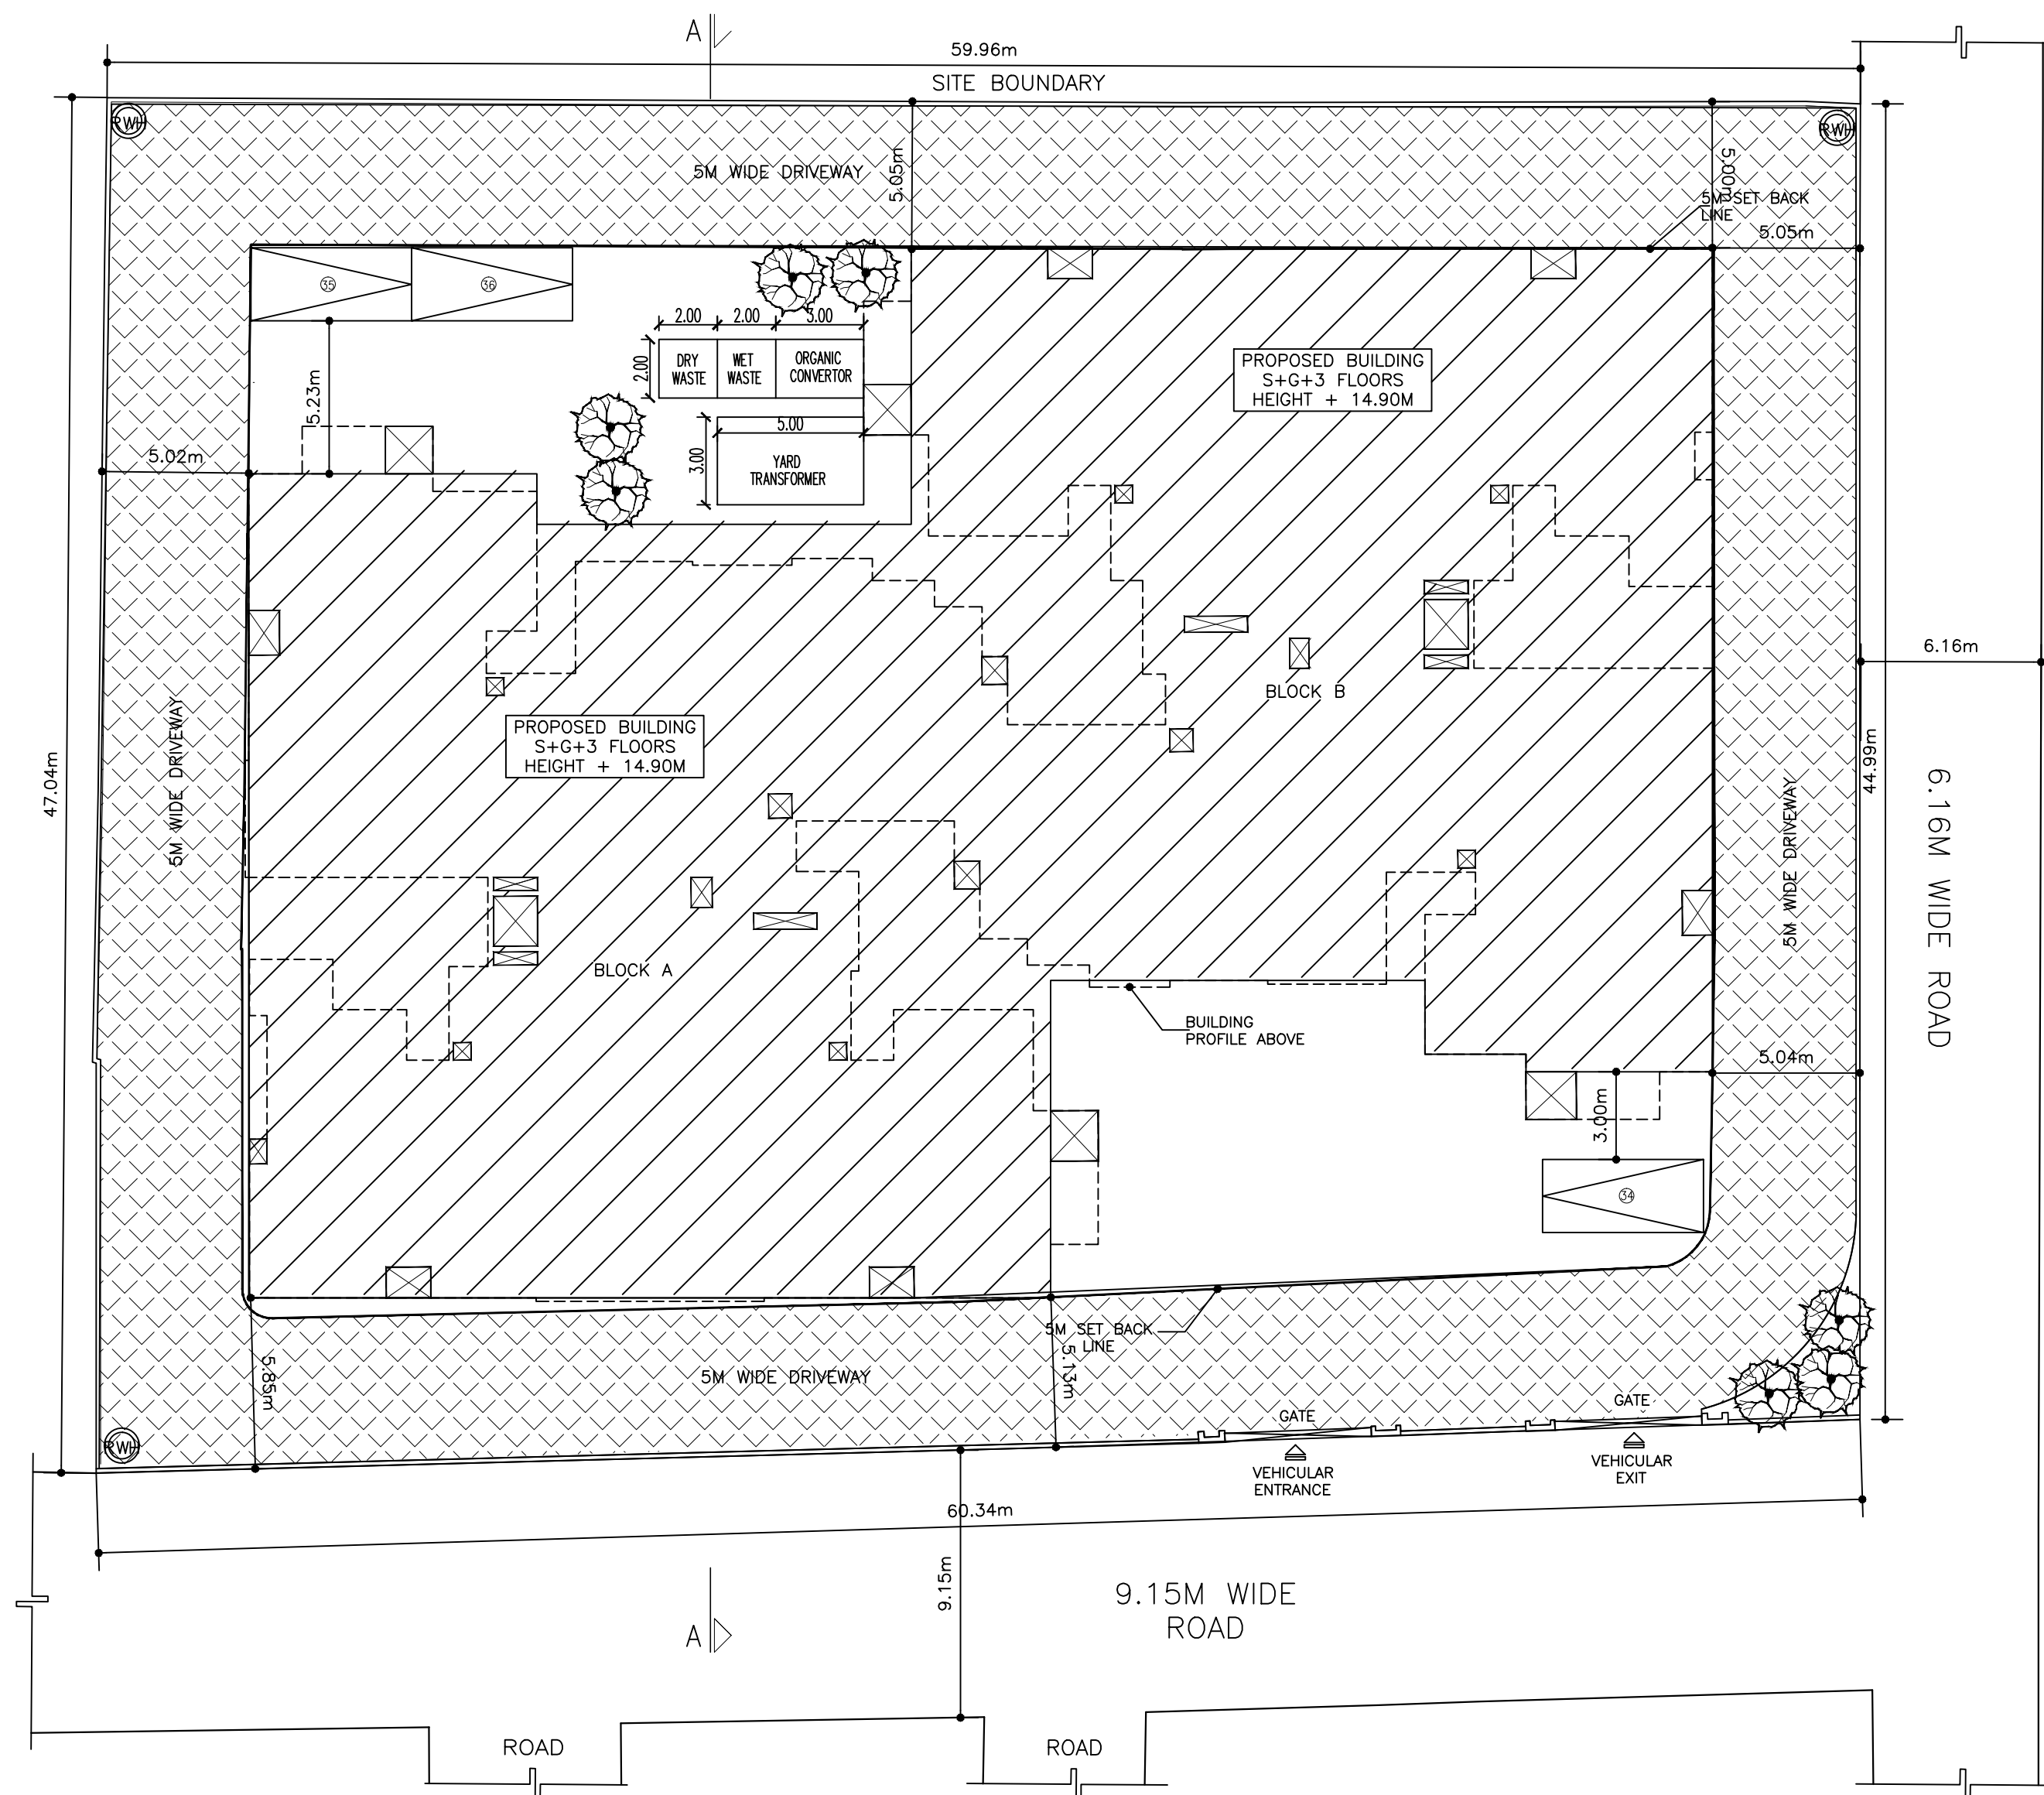


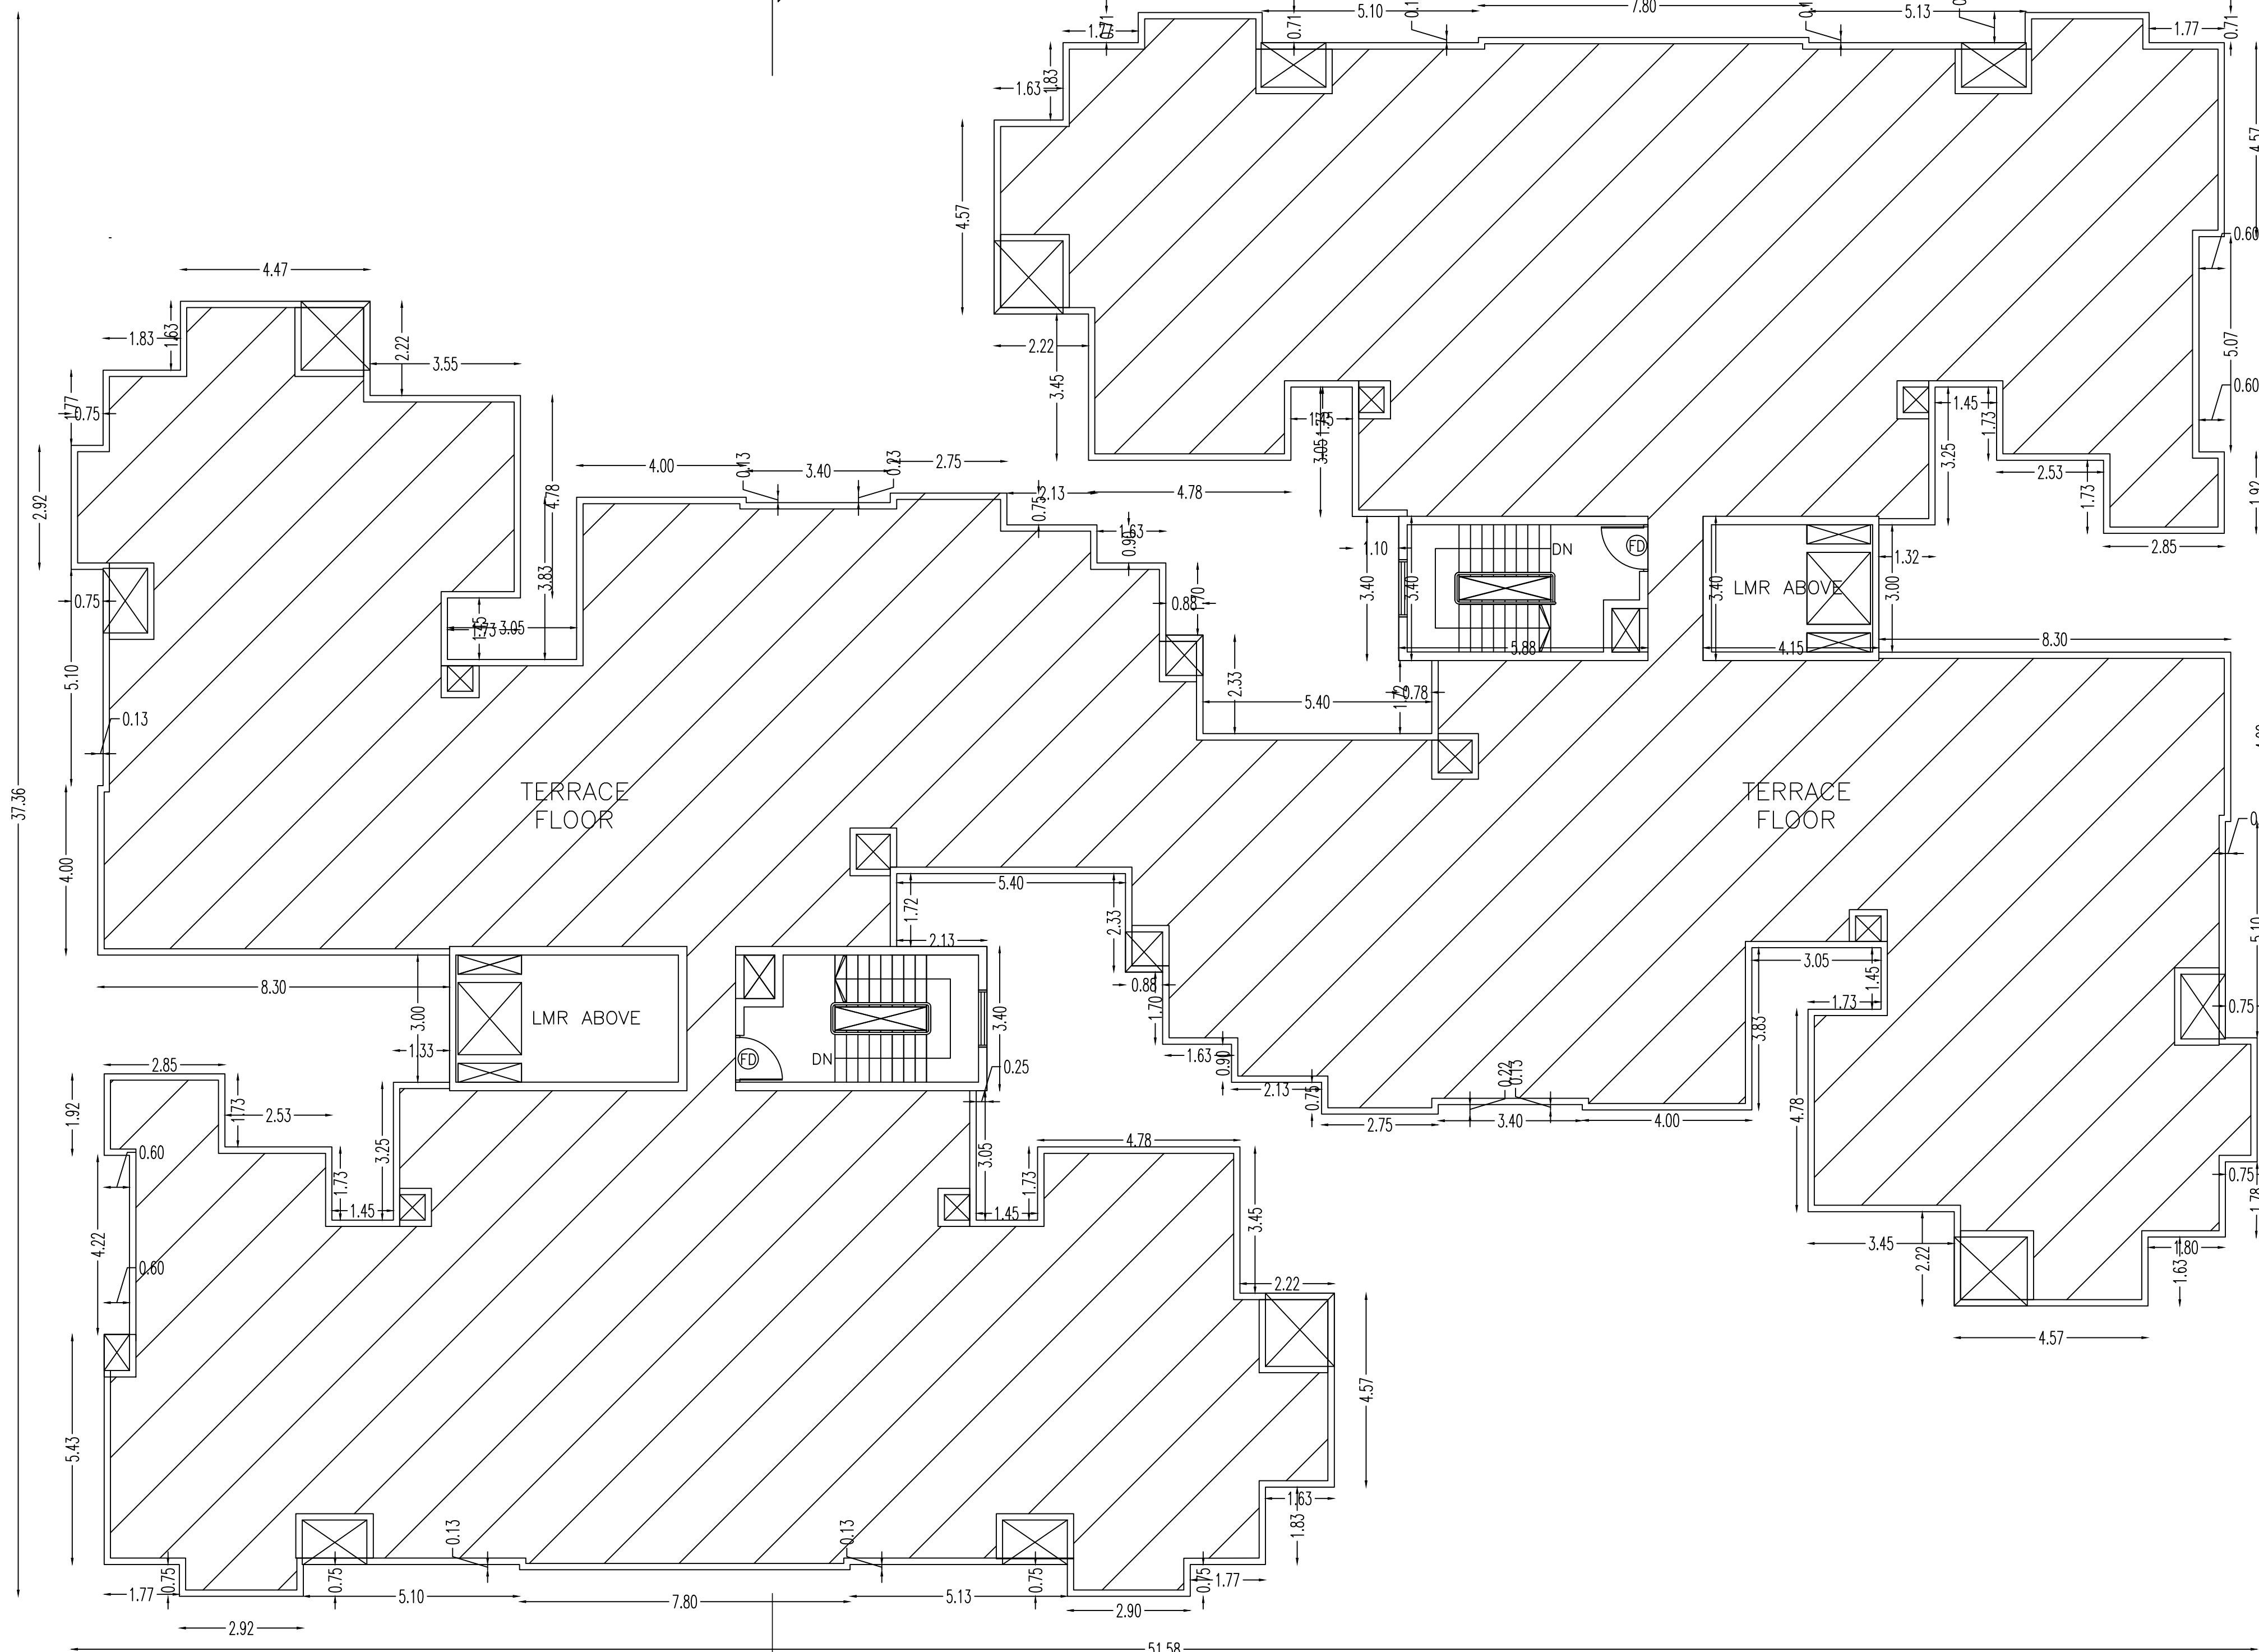

SITE PLAN

(1:200)

TERRACE FLOOR PLAN
(1:100)

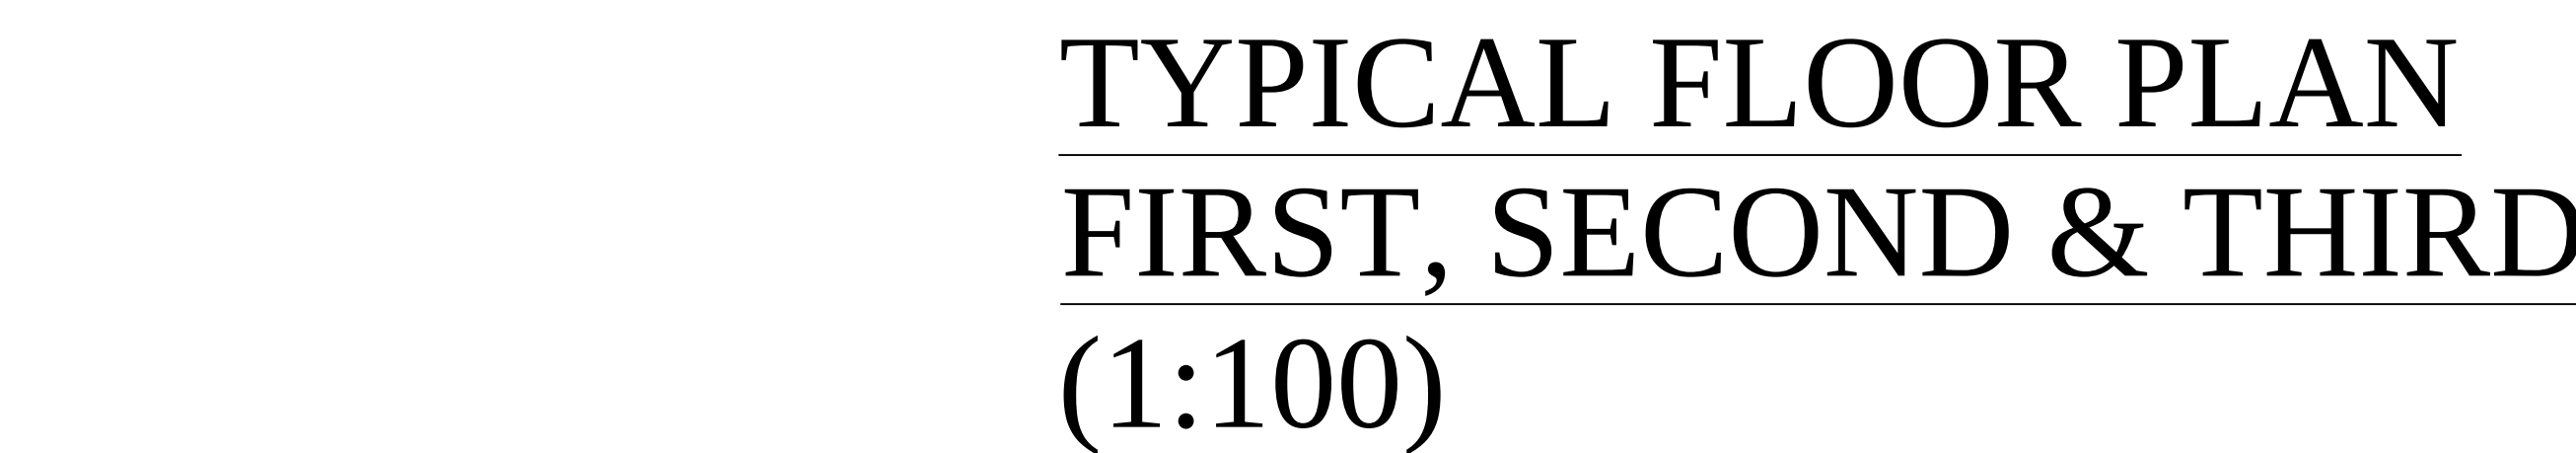

AREA STATEMENT (BBMP)				
PROJECT DETAIL:				
Application No:	Ad. Gen. KY/K030414-15	Zone:	Yelahanka	
Process Type:	Permitted/Permission	Ward:	Ward-7	
Max. Permissible Area		Plot No Survey:	32.1	
Plot Use:	Residential	City Survey No:	0.00	
Location:	Ringali	Property No.:	0.00	
Land Use Zone:	Residential (Main)			
Locality/District:	0.00			
AREA DETAILS			SQ.MT.	
AREA OF PLOT (Minimum)	(A)		2773.38	
NET AREA OF PLOT (Plot considered for coverage)	(B)		2773.38	
BALANCE AREA OF PLOT (Considered for Permissible)	(C)		2773.38	
MAX. PERMISSIBLE AREA LEFT	(1.05%)		1292.18	
Proposed Coverage Area	(49.72%)		1378.80	
Achieved Net Coverage area	(49.72%)		1378.80	
WALKWAY/PERMISSIBLE AREA LEFT	(1.05%)		145.95	
PERMISSIBLE FAR (As per Zoning Regulation 2015)	(1.75)		4847.47	
ADDITIONAL FAR			4847.47	
Residential FAR			4847.47	
Proposed FAR AREA	(1.75)		4847.47	
ACHIEVED NET PERMISSIBLE FAR AREA	(1.75)		4847.47	
BALANCE FAR AREA	(0)		5.94	
PERMISSIBLE FULFILL UP AREA			6408.00	
ACHIEVED FULFILL UP AREA			6408.00	

COLOR INDEX	
PLOT BOUNDARY	
EXISTING STREET	
FUTURE STREET	
PERM. BUILDING LINE	
(EXISTING (To be retained))	
(EXISTING (To be demolished))	

ARCH / ENG / SUPERVISOR (Regd)	OWNER
	GURUPADAPPA NAGAMARPALLI S/O SANGANNA BASAPPA
DEVELOPMENT AUTHORITY	LOCAL BODY

OWNER'S NAME:	OWNER'S SIGN
GURUPADAPPA NAGAMARPALLI S/O SANGANINA BASAPPA	

PROJECT DESCRIPTION::
PLAN SHOWING THE PROPOSED RESIDENTIAL APARTMENT BUILDING AT SURVEY NO-32/1, KATHA NO-490/ 452/ 32/ 1, KEMPAPURA, WARD NO-7, BENGALURU.

ARCHITECT:				ARCHITECT SIGN	
Jamuna Chalam					
JOB NO.	DWG.NO.	SCALE	DRAWN BY	CHECKED BY	
		1:100			


Block Name	Use	Ancillary Use	Structure
BUILDING (1)	Residential	Multifamily Units	Req. sq. 11.1 mt. H.

Parking Type	Reqd No.	Reqd Area	Prop No.	Prop Area
Car	32	440.00	36	495.00
Visitor's Car Parking	4	55.00	0	0.00
Total Car	36	495.00	36	495.00
TwoWheeler	4	55.00	0	0.00
Total Area	-	550.00	-	1387.23

TOTAL FAR BUILD UP AREA STATEMENT:						
Block Name	Residential FAR Area	Total FAR Area	Total BUIArea	Tenement No.		
BUILDING-1 (1)	4819.75	4847.47	6408.06	32.00		
Total	4819.75	4847.47	6408.06	32.00		

SCHEDULE - J JOINERY:							
NAME	LENGTH	HEIGHT	NOIS	NAME	LENGTH	HEIGHT	NOIS
02	0.80	2.10	96	W3	0.85	1.20	96
D3	1.00	2.10	40	W2	0.90	1.80	96
D1	1.00	2.10	128	W4	1.20	1.80	24
ED	1.10	2.10	32	W2	1.30	1.80	24
SD1	1.80	2.10	24	SW	1.35	1.20	10
SD	2.40	2.10	32	SW	1.35	2.10	32
				W1	1.50	1.80	180
				SD1	1.80	2.10	24
				SD	2.40	2.10	32

FLOOR	SIZE	AREA	TOTAL AREA
FIRST FLOOR	0.75 X 2.90 X 6	13.08	13.08
SECOND FLOOR	0.75 X 2.90 X 6	13.08	13.08
THIRD FLOOR	0.75 X 2.90 X 6	13.08	13.08

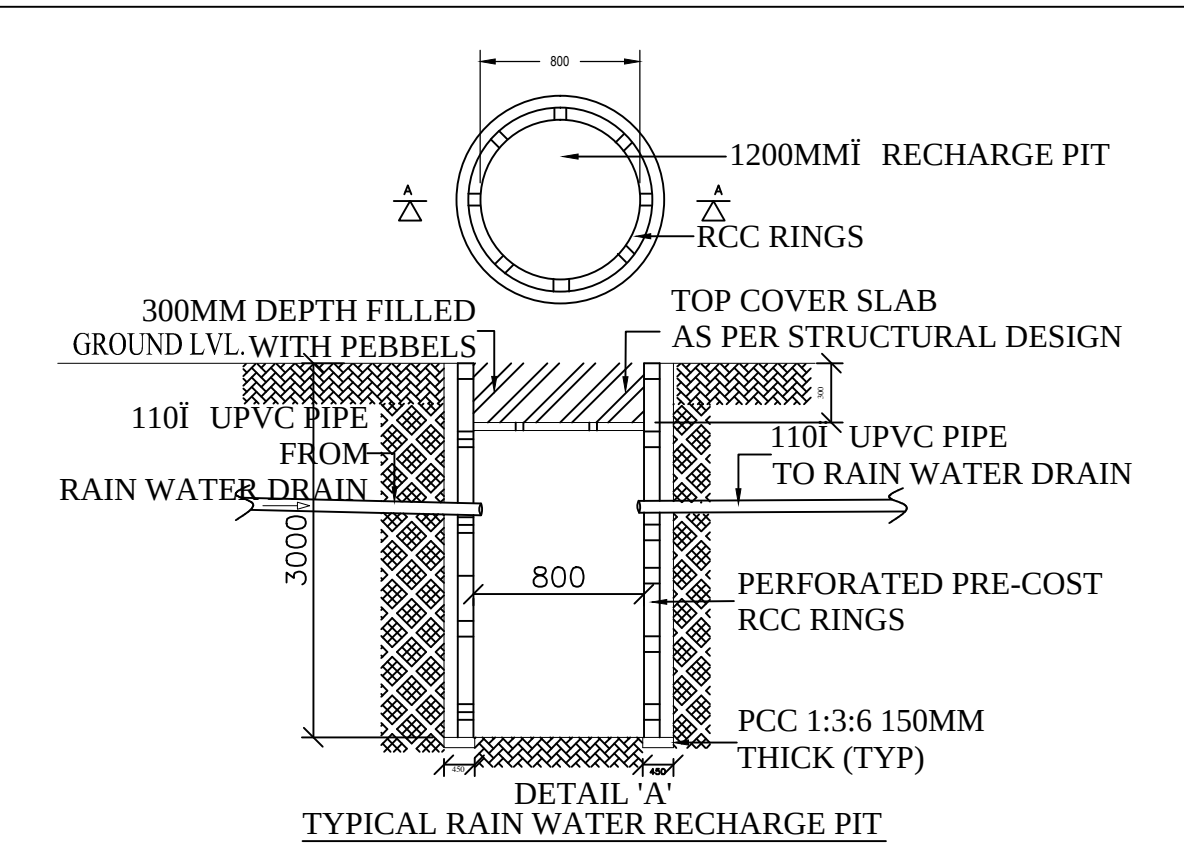

FLOORWARE FARE STATEMENT:				BUILDING (1)					
Name of Floor	7/3/24	Staircase Deduction	Lift Deduction	Lift/MIC Deduction	Void Deduction	Parking Deduction	Residential FAR Area	Total FAR Area	Tenement No.
Third Floor:	73.58	40.18	0.00	33.17	0.00	0.00	0.00	0.00	0.00
Thence Floor:	124.24	0.00	5.10	0.00	28.94	0.00	1208.20	1208.20	8.00
Second Floor:	124.24	0.00	5.10	0.00	28.94	0.00	1208.20	1208.20	8.00
First Floor:	124.24	0.00	5.10	0.00	28.94	0.00	1208.20	1208.20	8.00
Ground Floor:	1229.10	0.00	5.10	0.00	28.94	0.00	1585.15	1585.15	8.00
Total:	1739.40	85.26	25.50	66.17	86.86	0.00	3455.98	3455.98	32.00
Grand Total:	6408.06	40.18	25.50	33.17	115.77	1345.98	4819.75	4847.47	32.00