
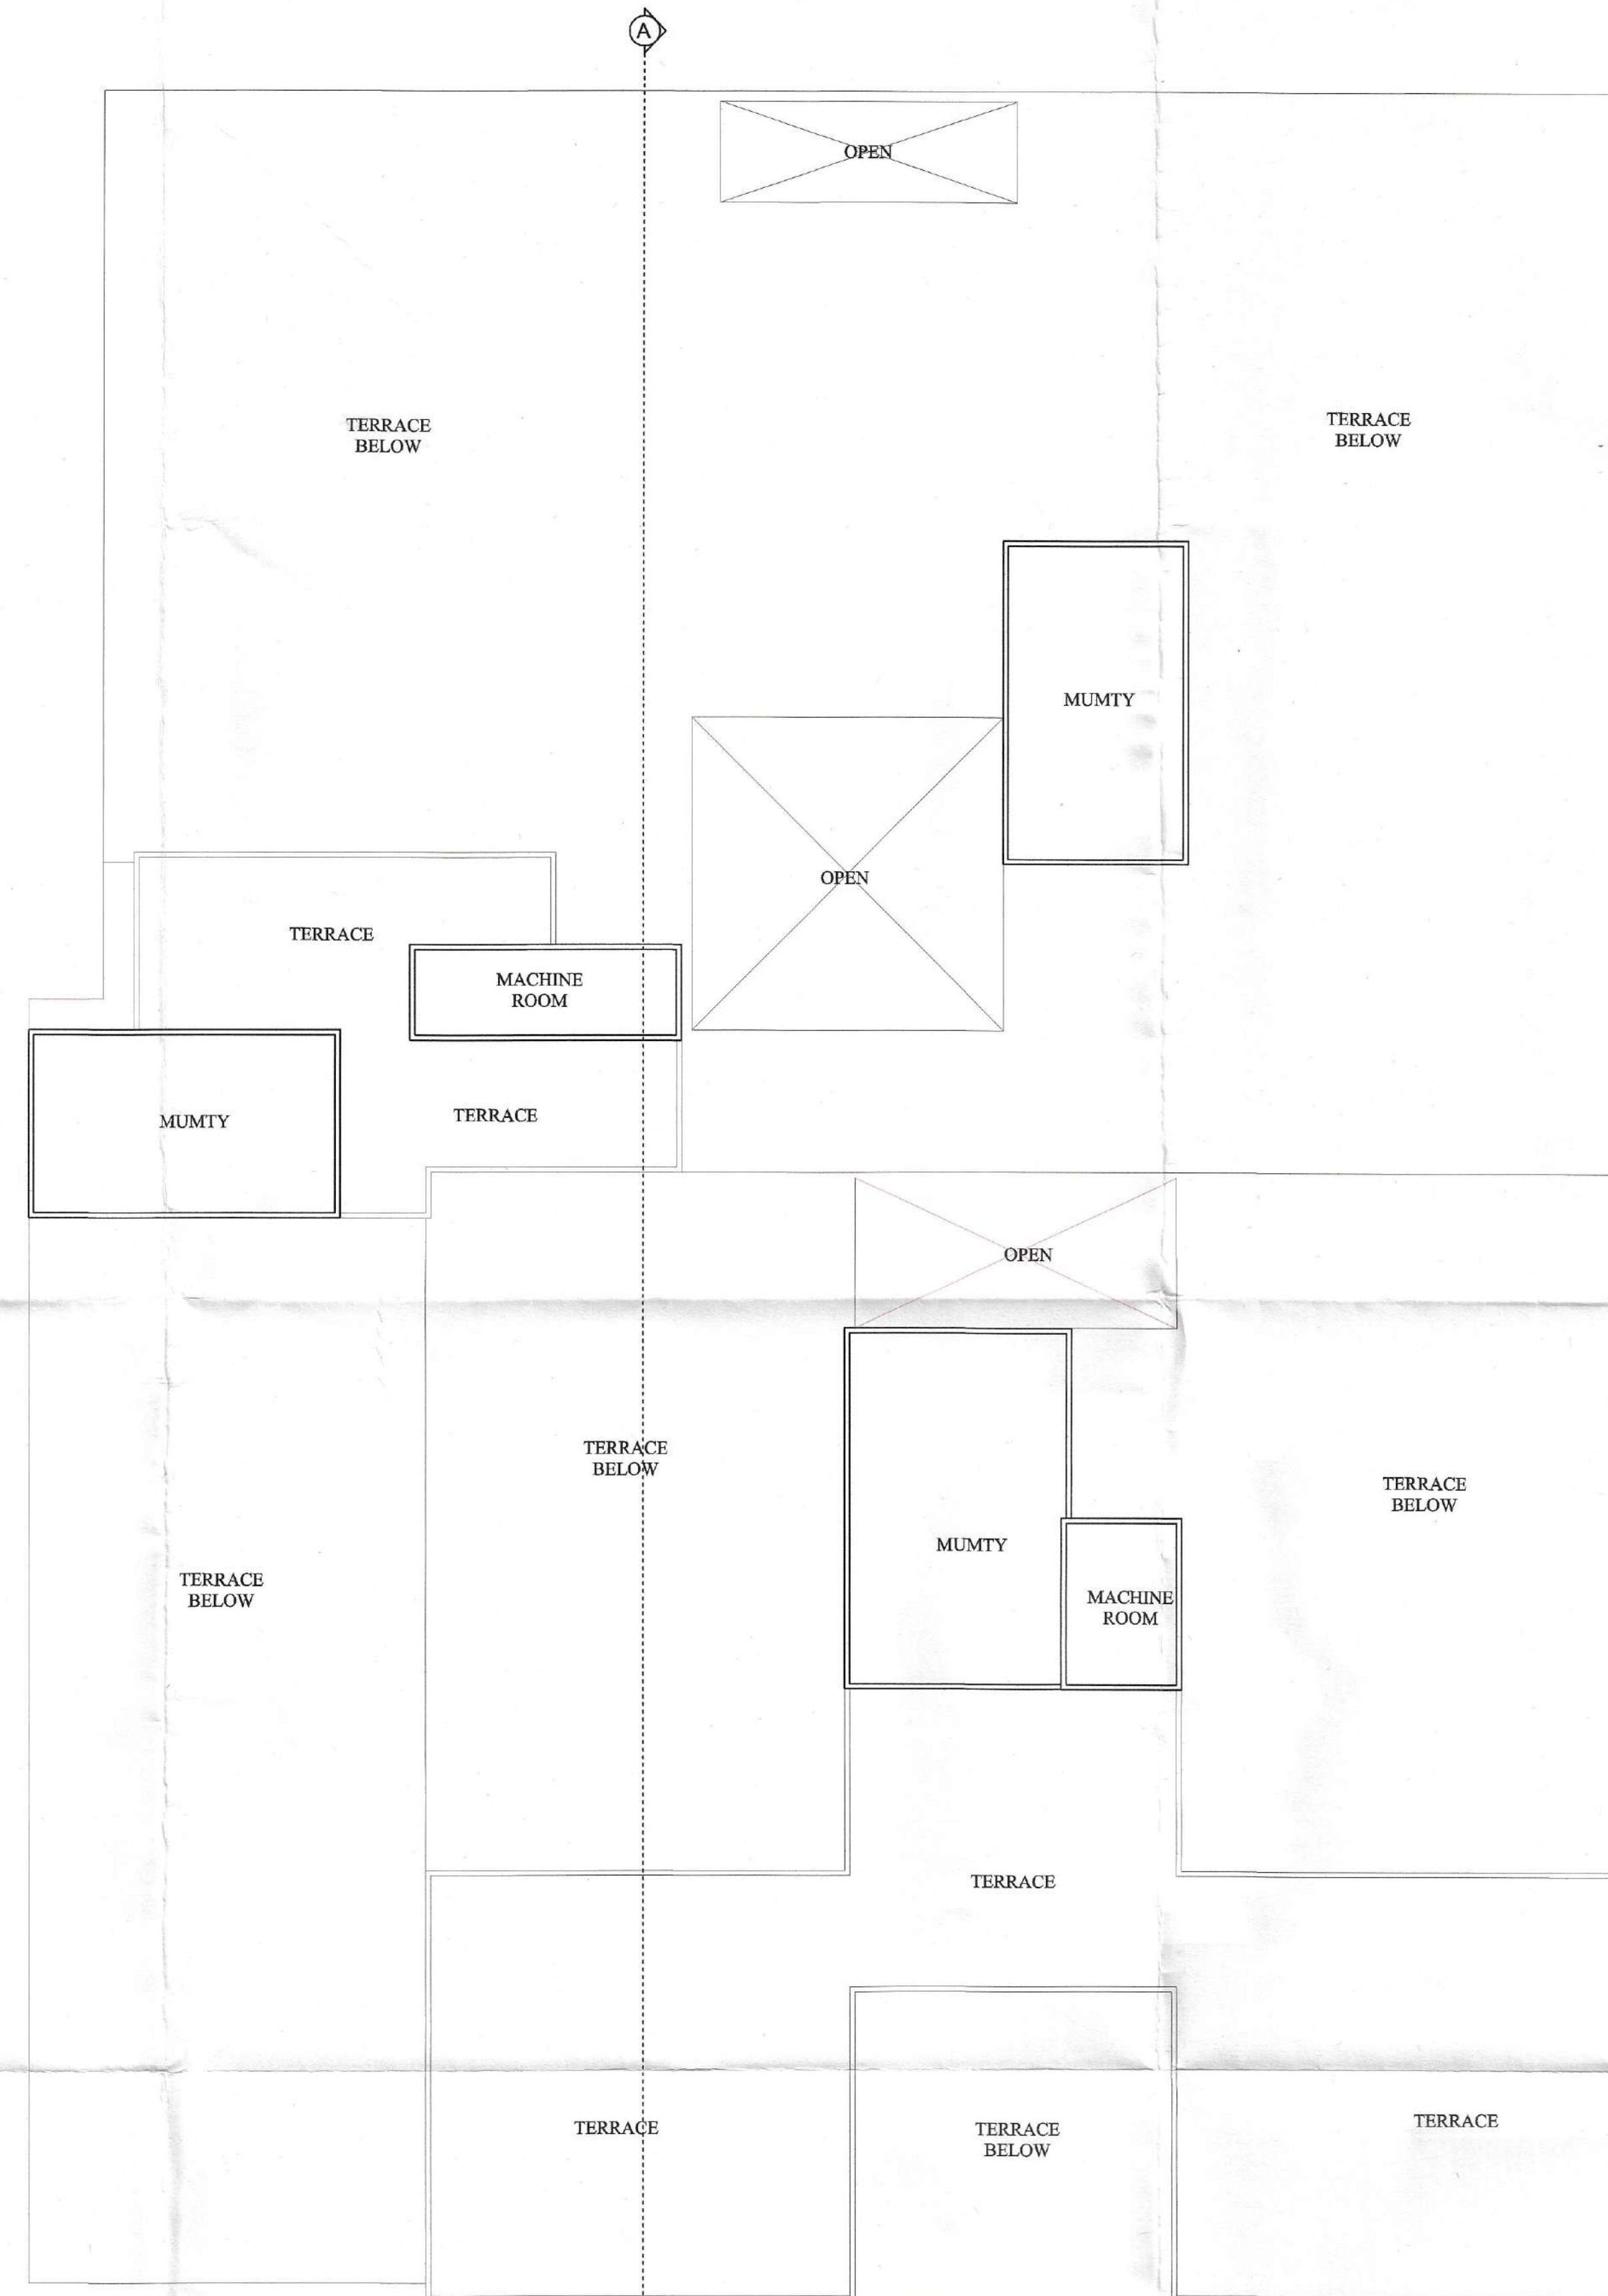


APPROVED
 Vide Letter No. 1121 Dated 22.12.2017
 Valid up to Date 22.12.2017
 Nishitha D.S.M. (Plng. & Arch.)
 Asstt. Arch.
 Gen. Manager (Plng. & Arch.)
 S.M. (Plng.)

REVISED SANCTION
 Being Revised From Dated 22.12.2017
 Valid up to Date 22.12.2017
 Nishitha D.S.M. (Plng. & Arch.)
 Asstt. Arch.
 Gen. Manager (Plng. & Arch.)
 S.M. (Plng.)

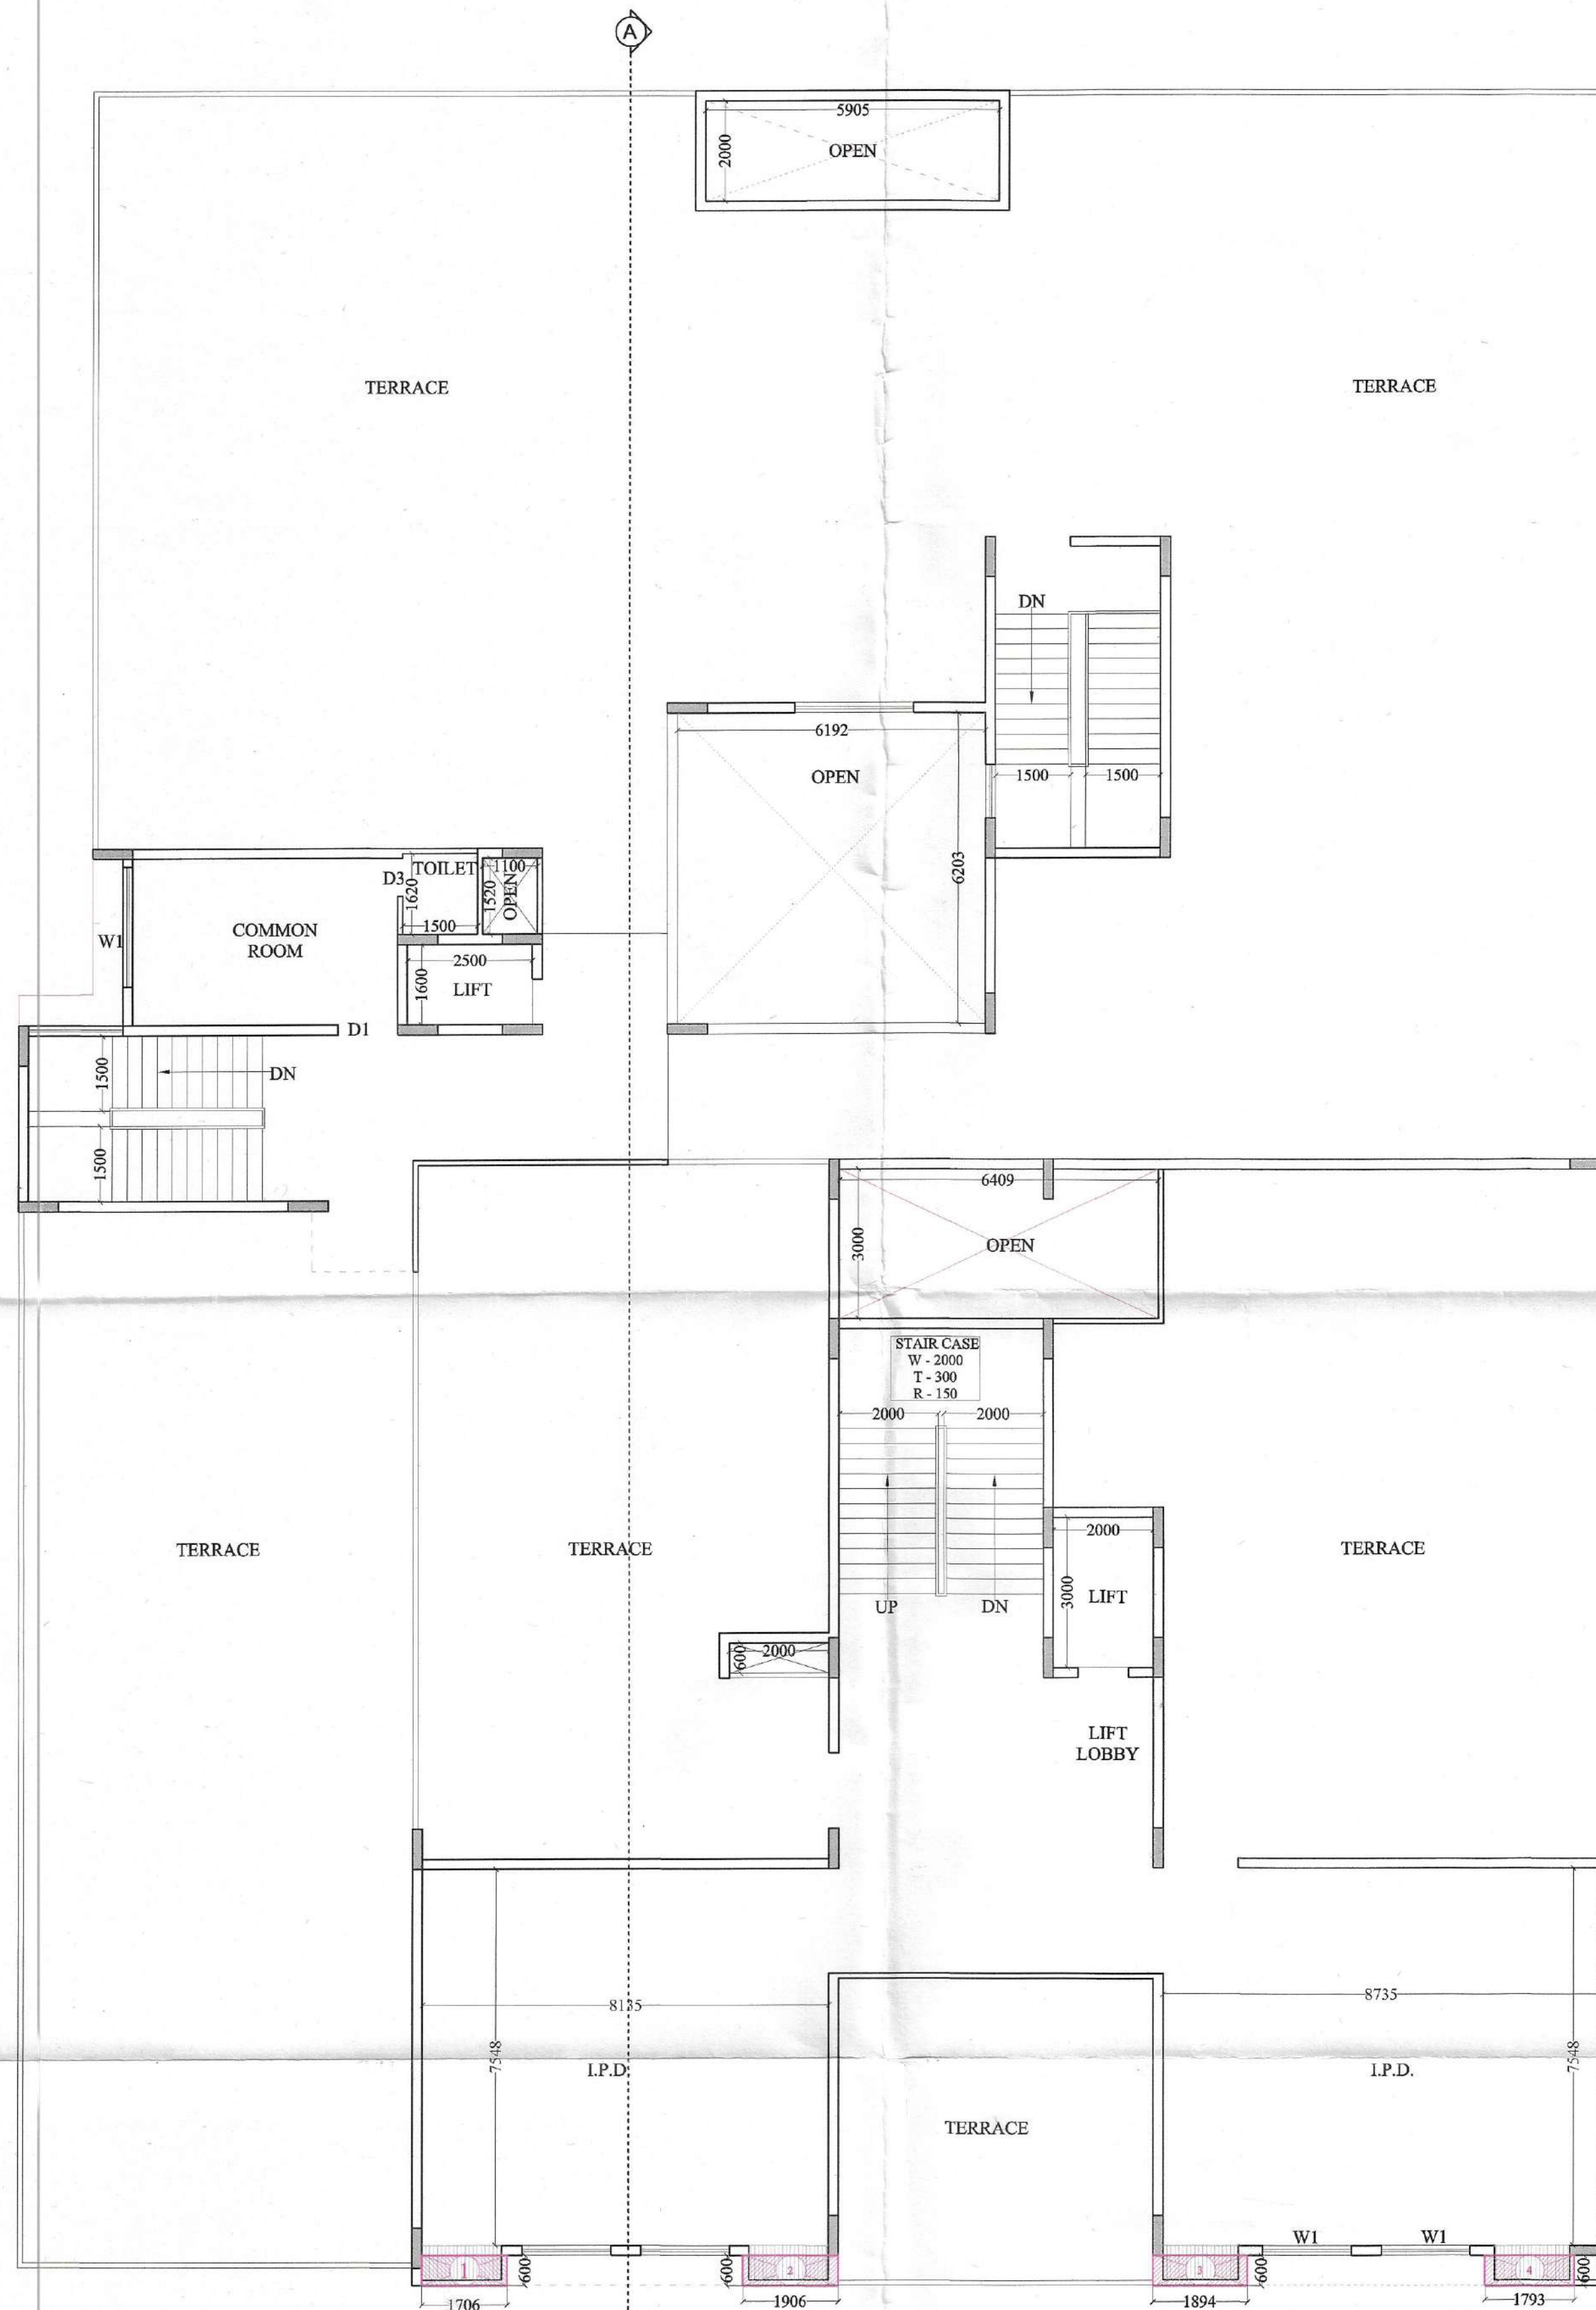

PROJECT :-
 RESIDENTIAL COMPLEX
 AT GREATER NOIDA
 PLOT NO. GH-05 SECTOR - 16B

BUILDERS & PROMOTER :-
SHRI GROUP
 S.J.P. INFRACON LTD.,
 A-133, Sector 03, Noida

DRAWING TITLE :-
 NURSERY SCHOOL
 & DISPENSARY
 2ND & TERRACE FLOOR PLAN

DRAWN BY :- [] CHECKED BY :- [] SCALE 1 : 100 DATED :- []

For SJP INFRACON LTD.

Authorized Signatory

OWNER'S SIGN

DARSHAN SINGH
 CA/89/12573

ARCHITECT'S SIGN.

97-B