
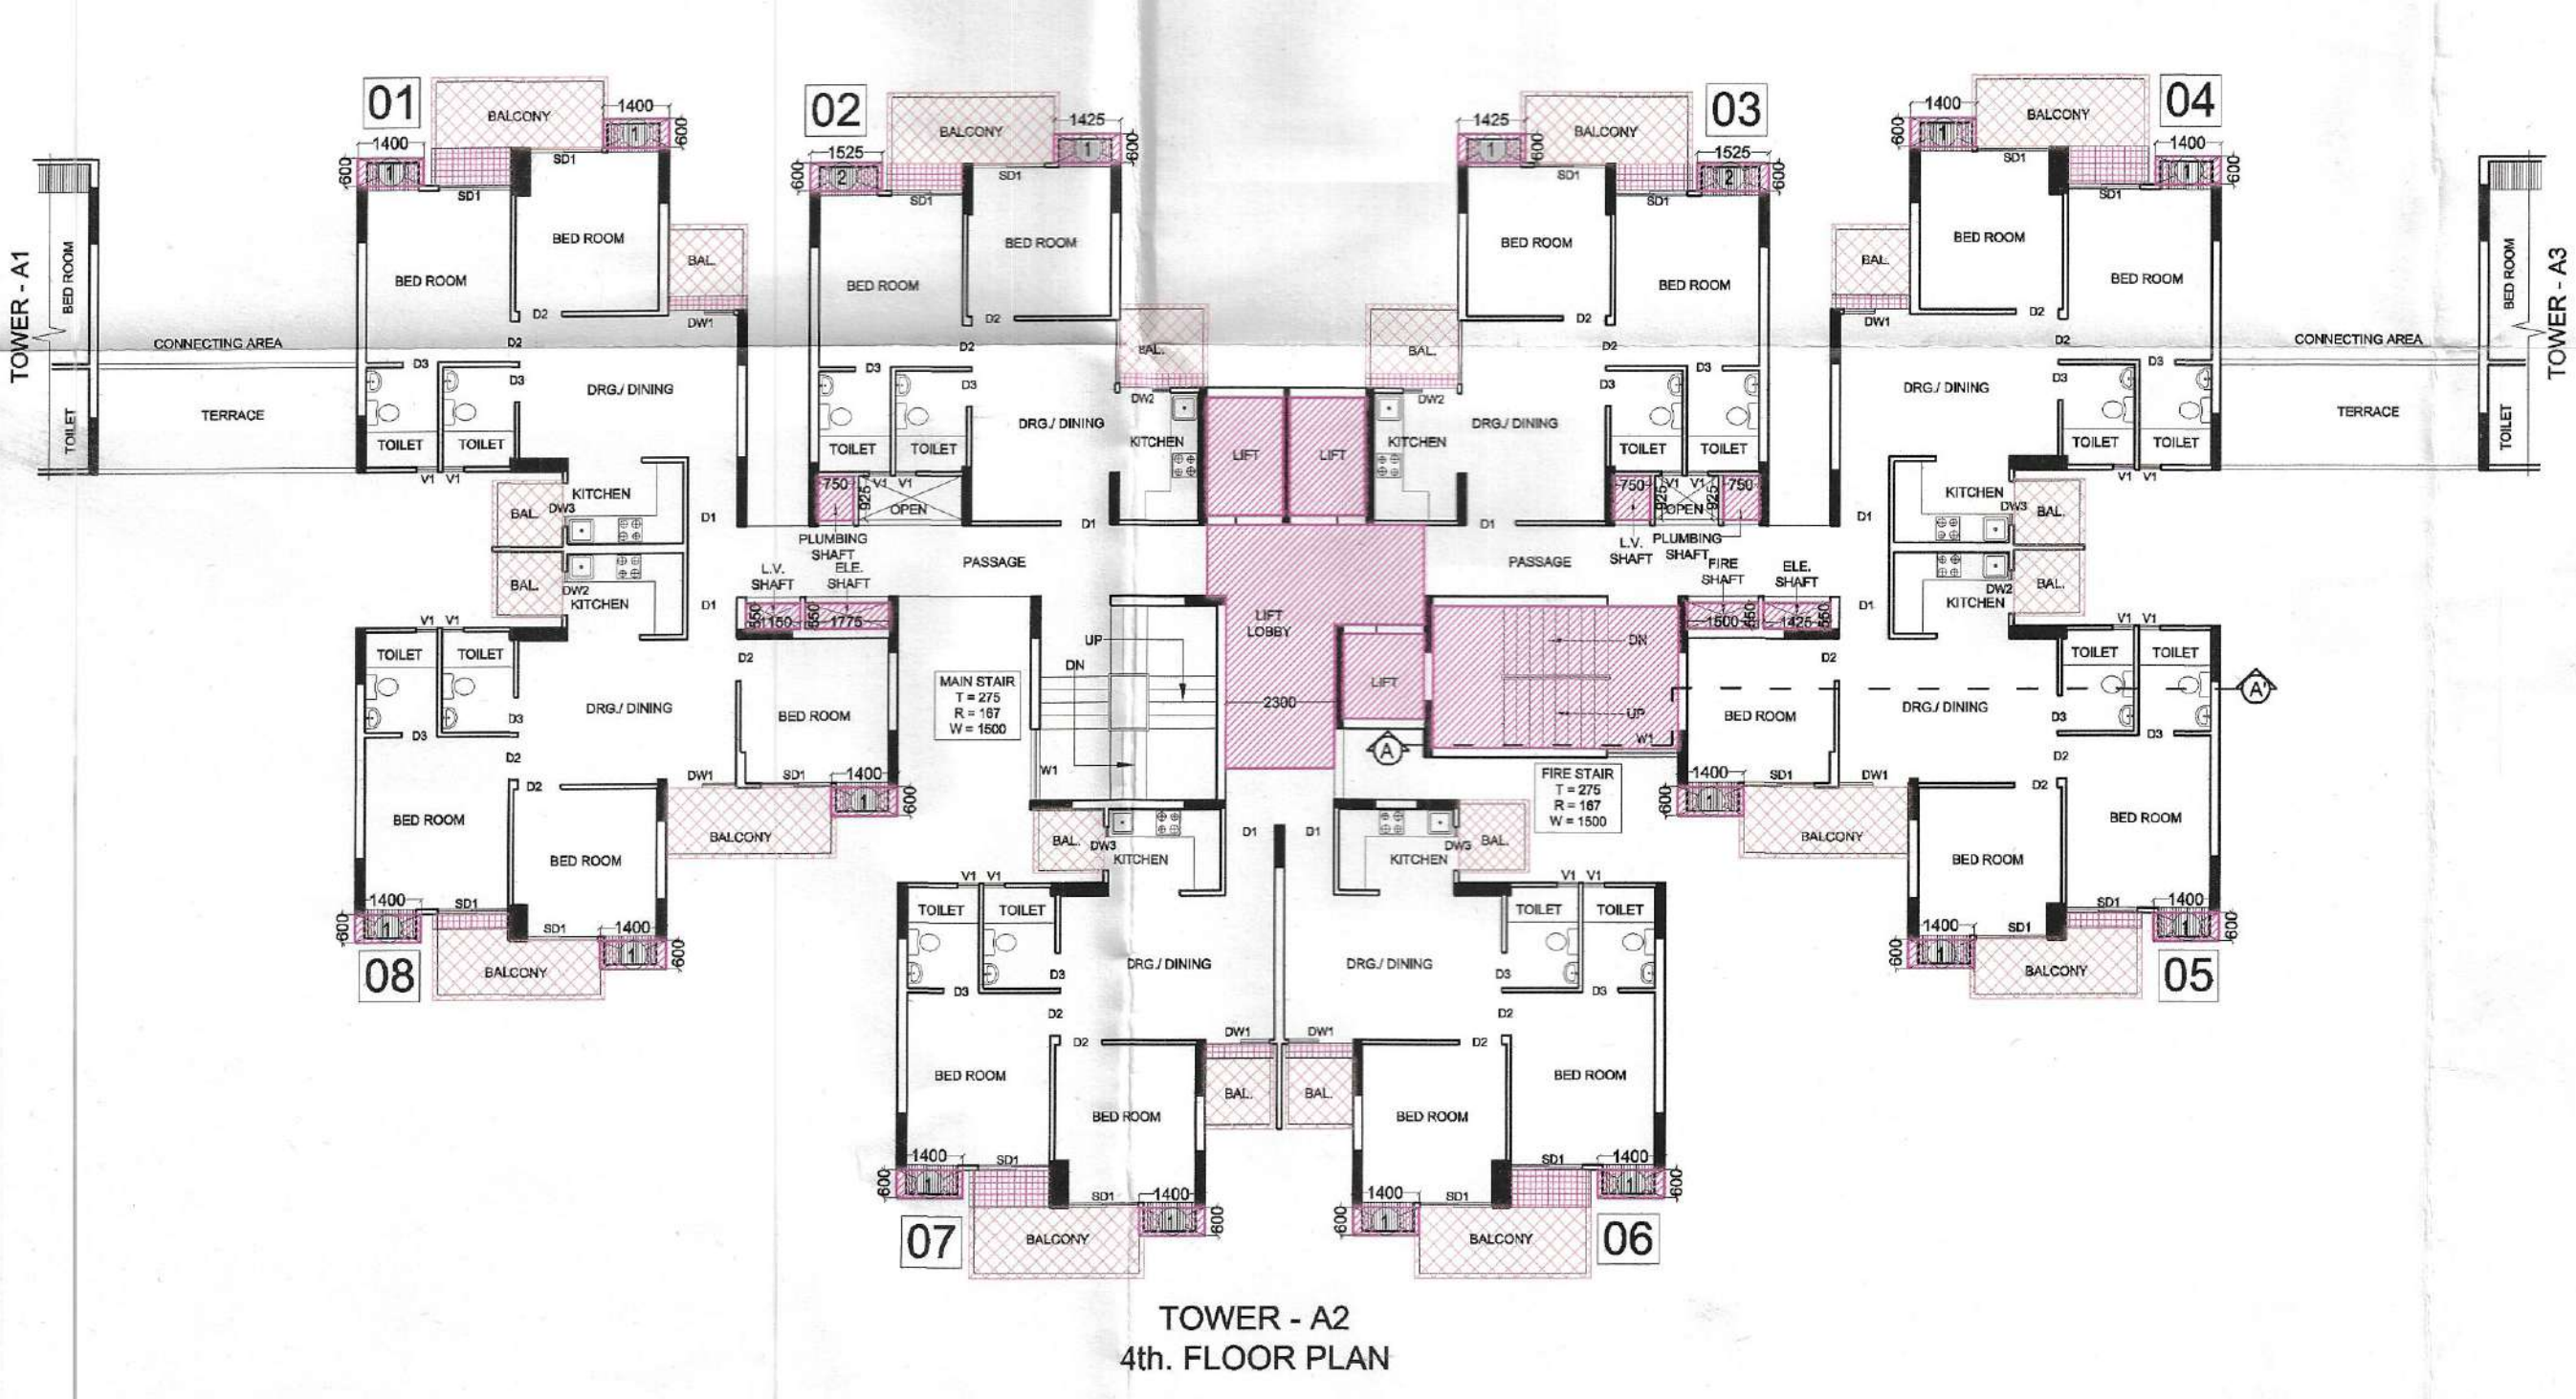
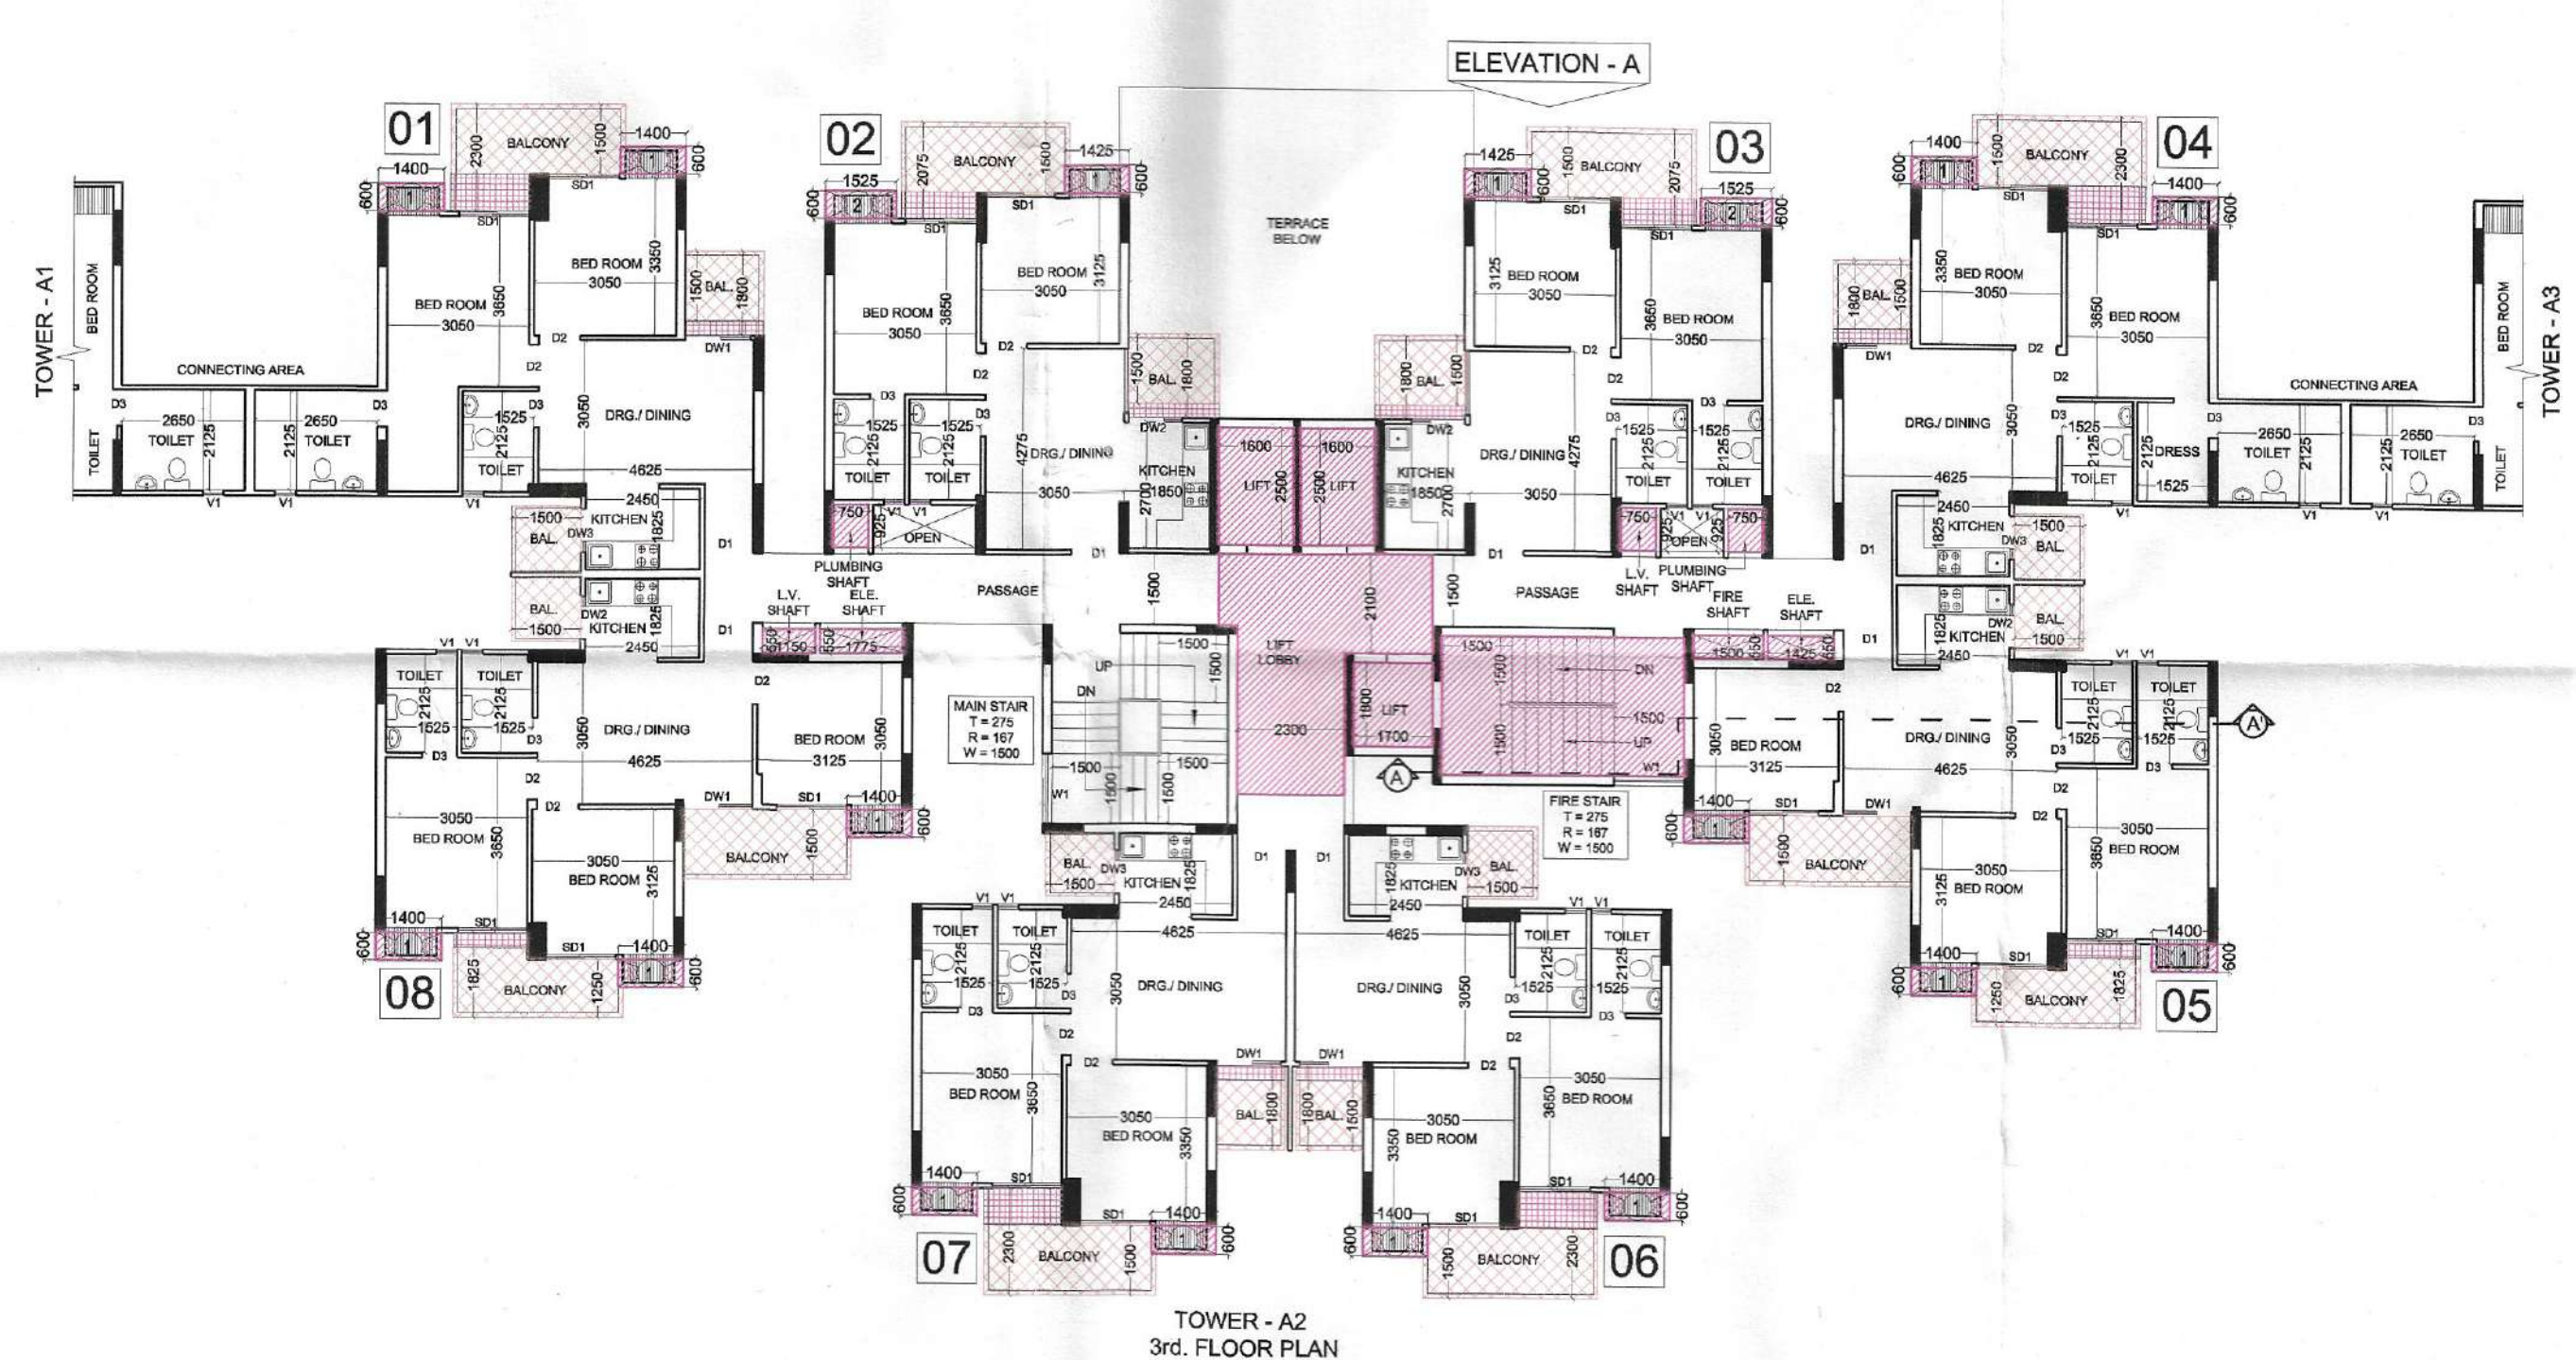
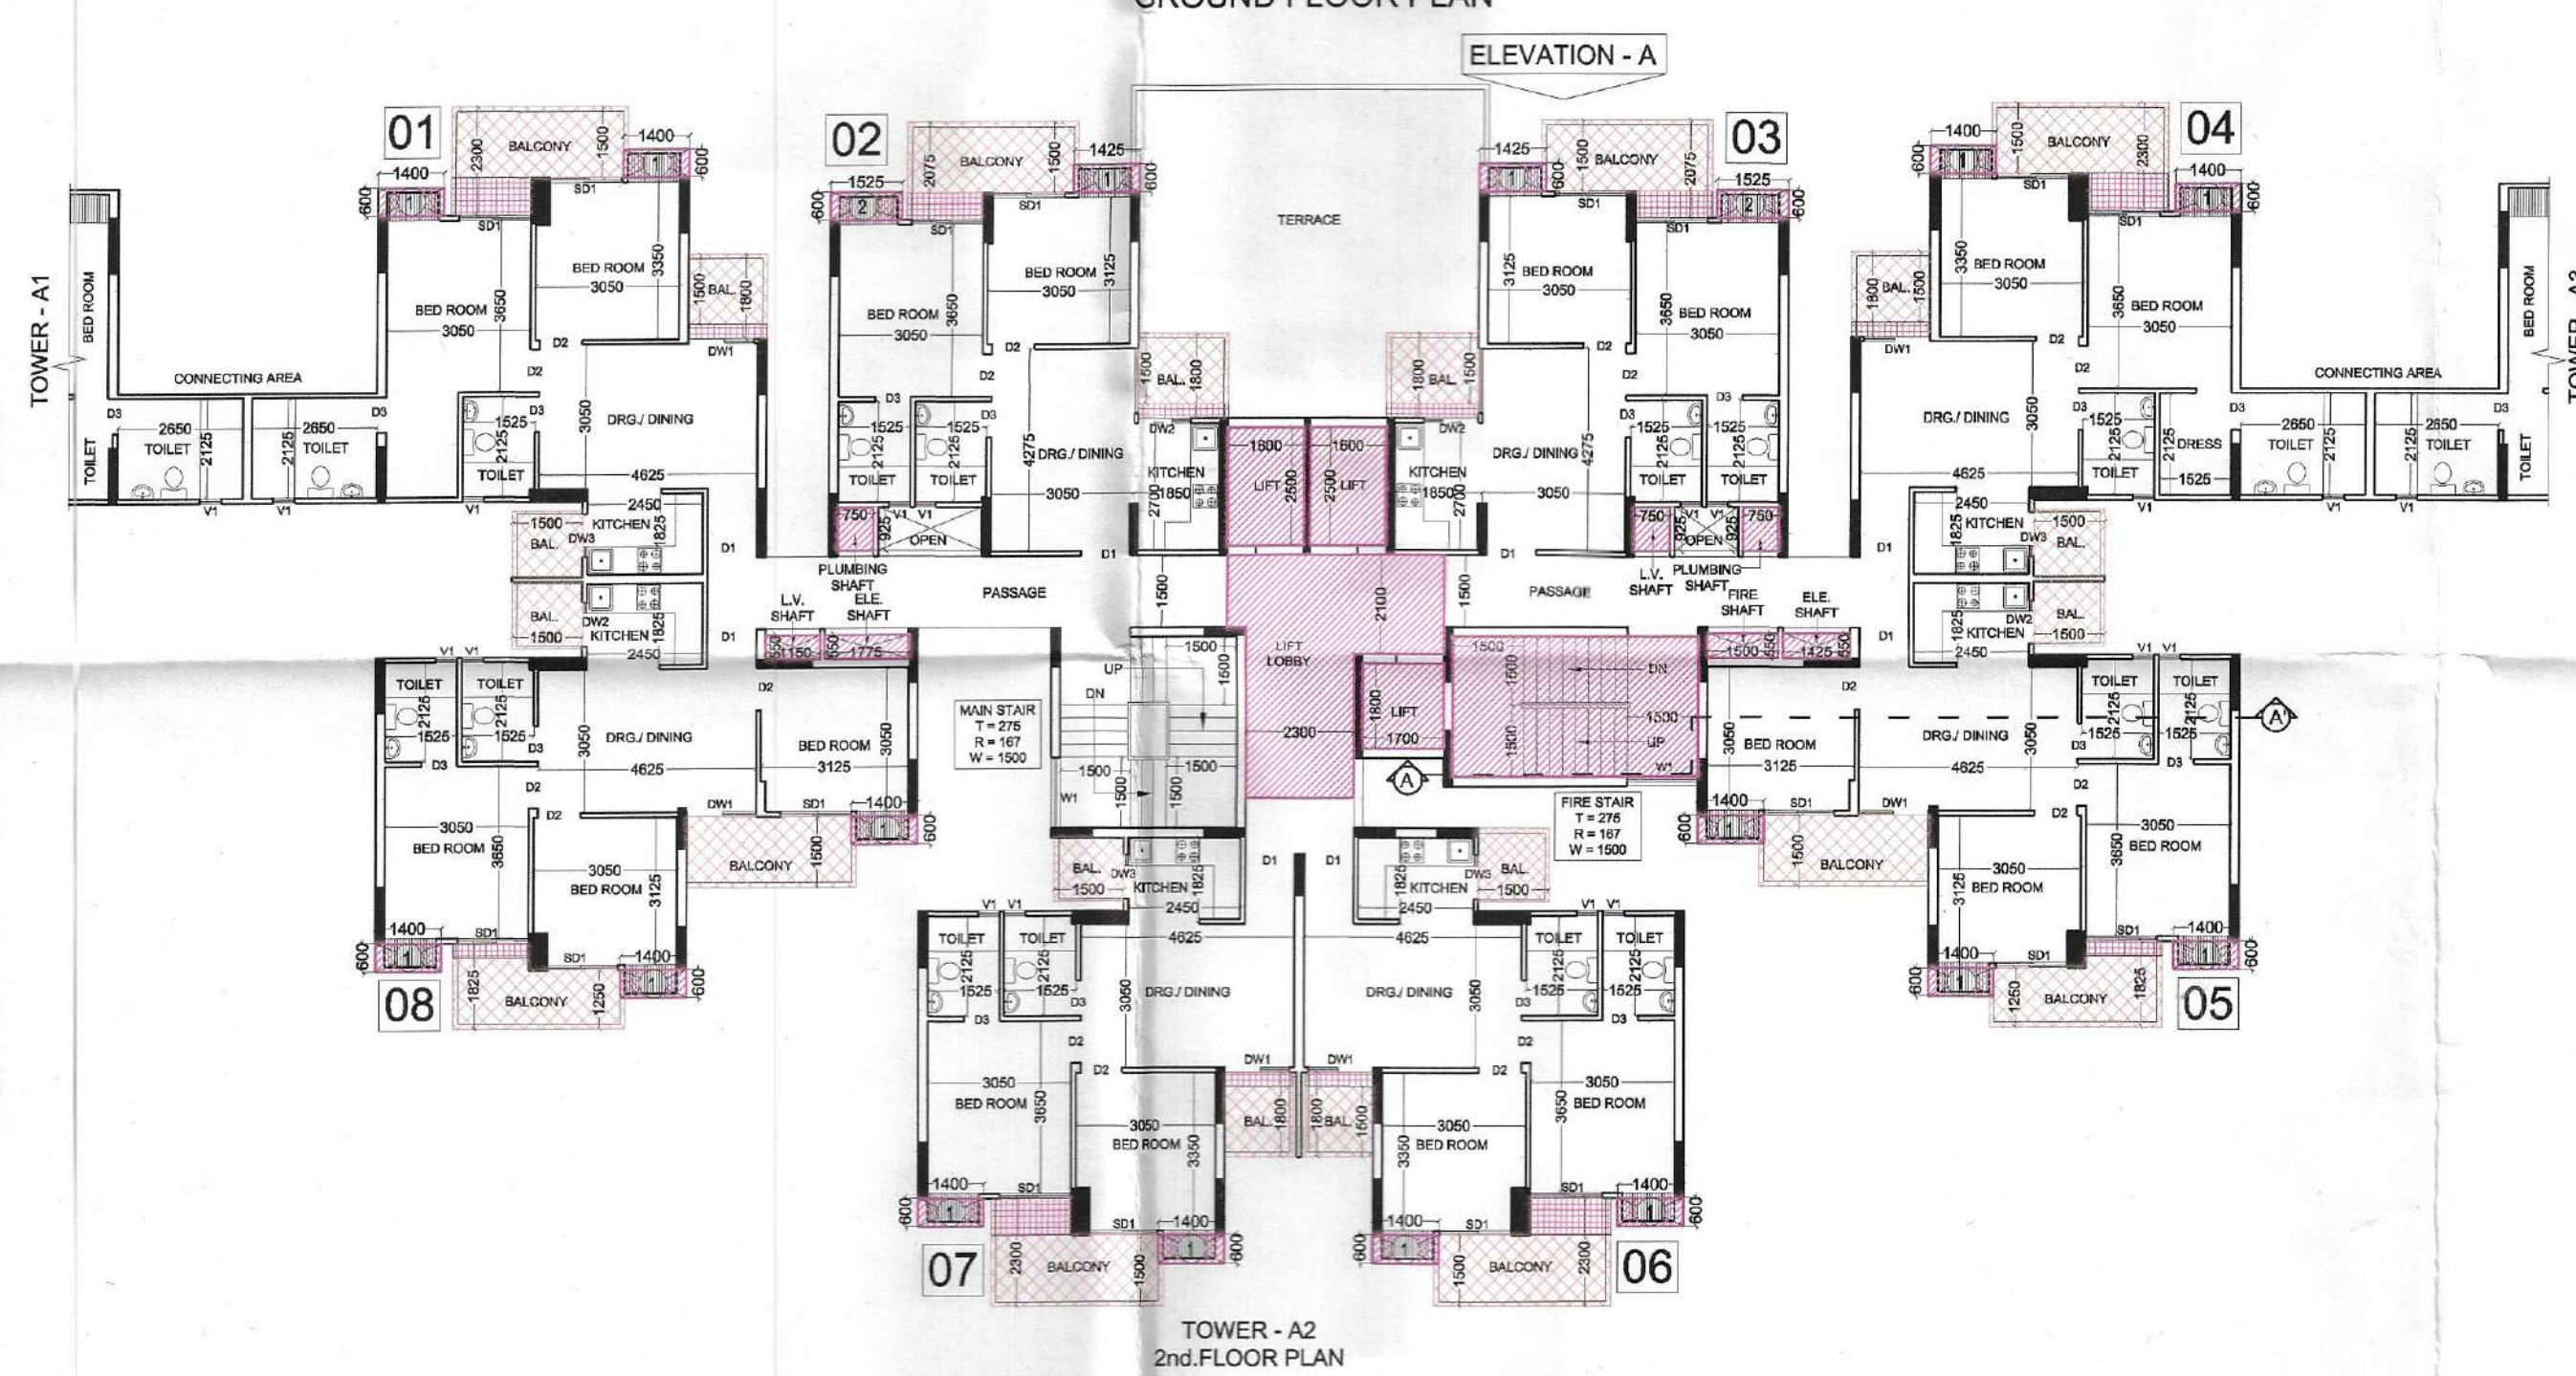
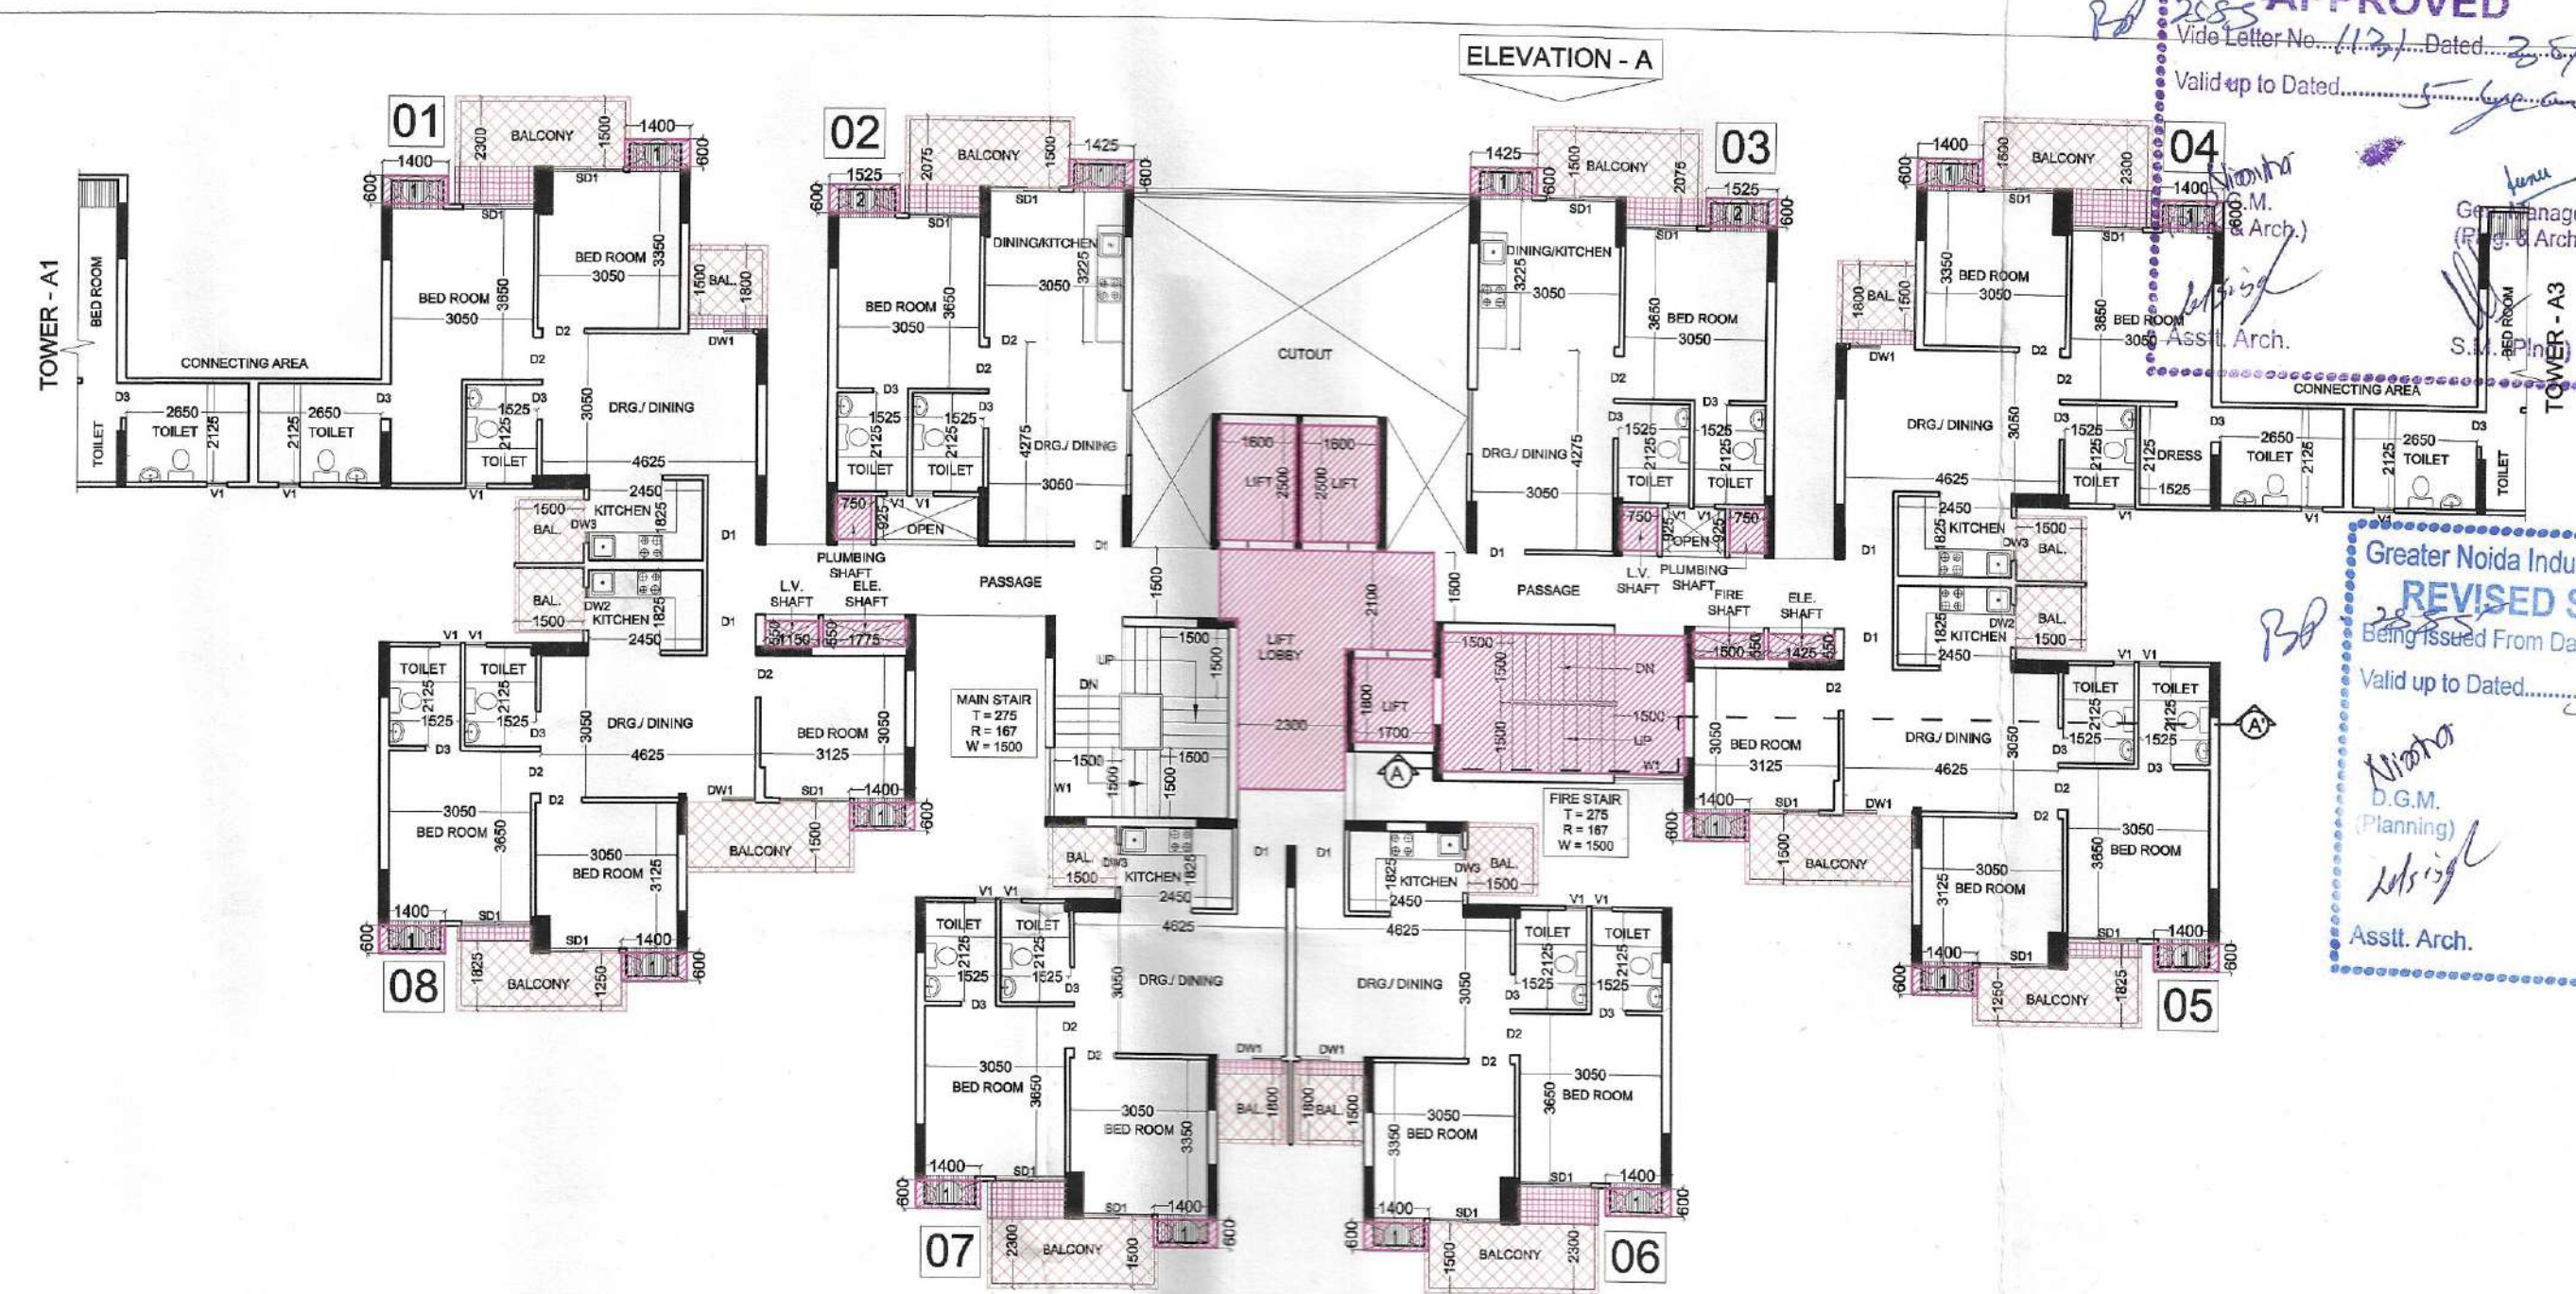


Greater Noida Industrial Dev. Authority
APPROVED
Vide Letter No. 1131 Dated 25/8/2017
Valid up to Dated 25/8/2017
Gen Manager (P & Arch.)
S.M. (Png.)
Asst. Arch.
Greater Noida Industrial Dev. Authority
REVISED SANCTION
Being Issued From Dated 25/8/2017
Valid up to Dated 25/8/2017
Gen Manager (P & Arch.)
S.M. (Png.)
Asst. Arch.

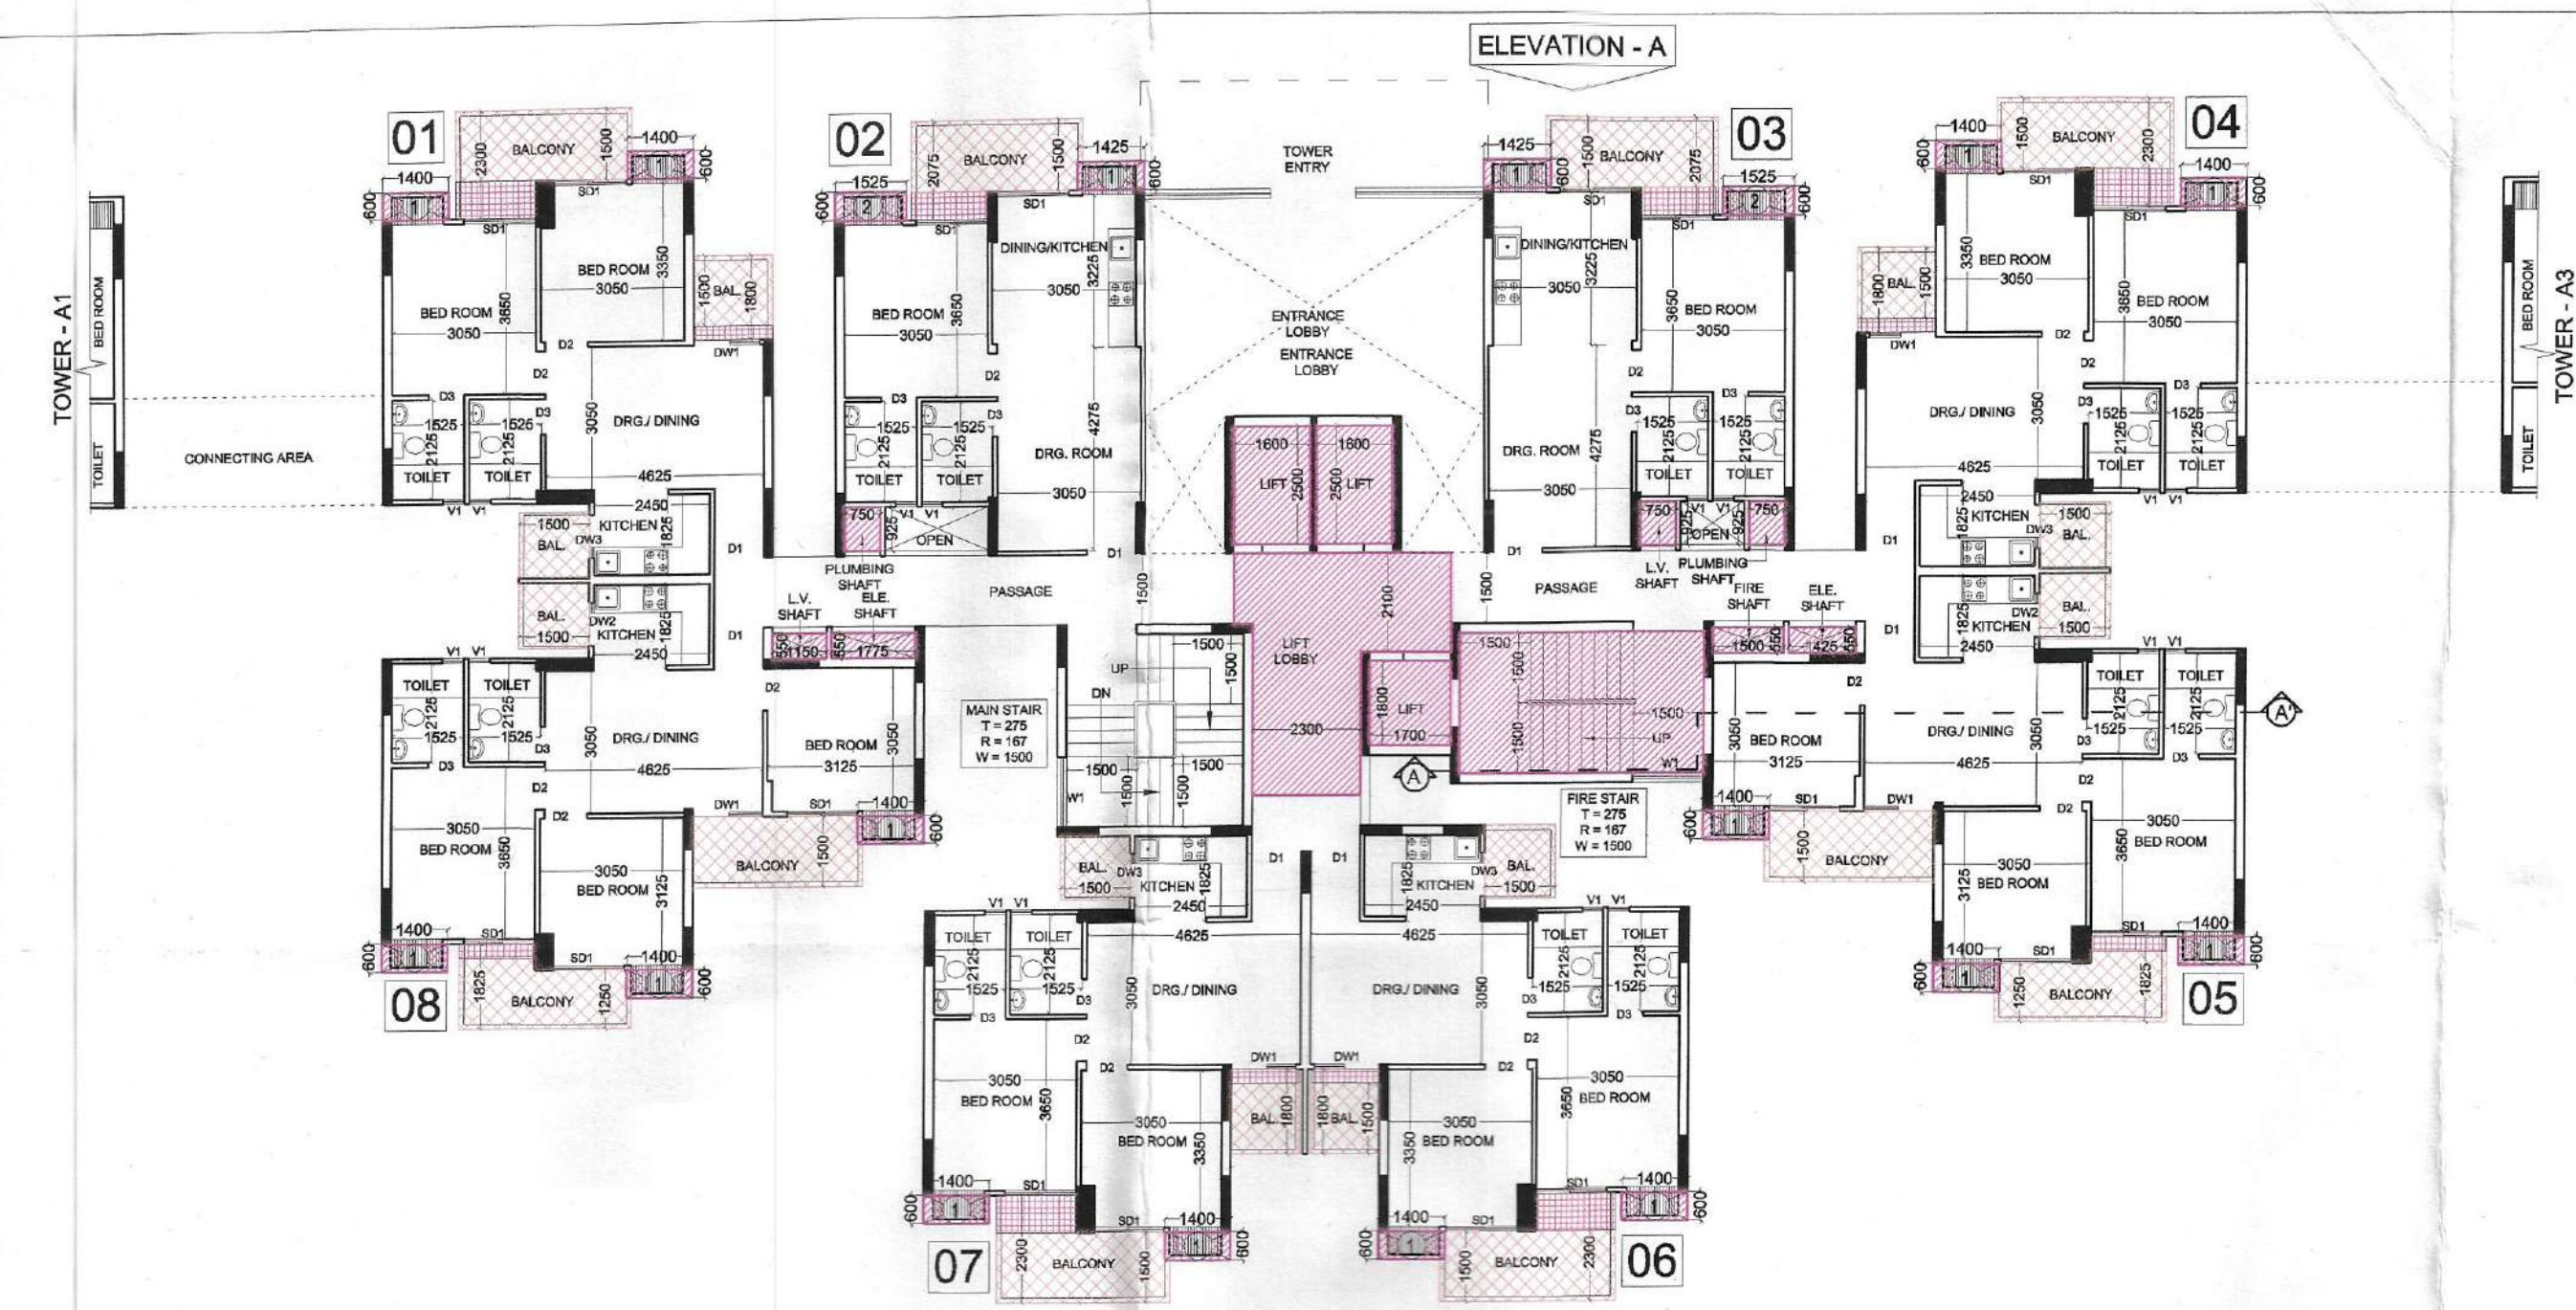

PROJECT : RESIDENTIAL COMPLEX AT GREATER NOIDA PLOT NO. GH-05 SECTOR - 16B
BUILDERS & PROMOTER : S.J.P. INFRACON LTD., A-133, Sector 63, Noida
DRAWING TITLE : TOWER-A2 GROUND TO 29th FLOOR PLAN
DRAWN BY : SANJAY
CHECKED BY :
SCALE : 1 : 150
DATED :
ARCHITECT'S SIGN. A2 - 01
OWNER'S SIGN
For SJP INFRACON LTD.
DARSHAN SINGH CA/89/12573