



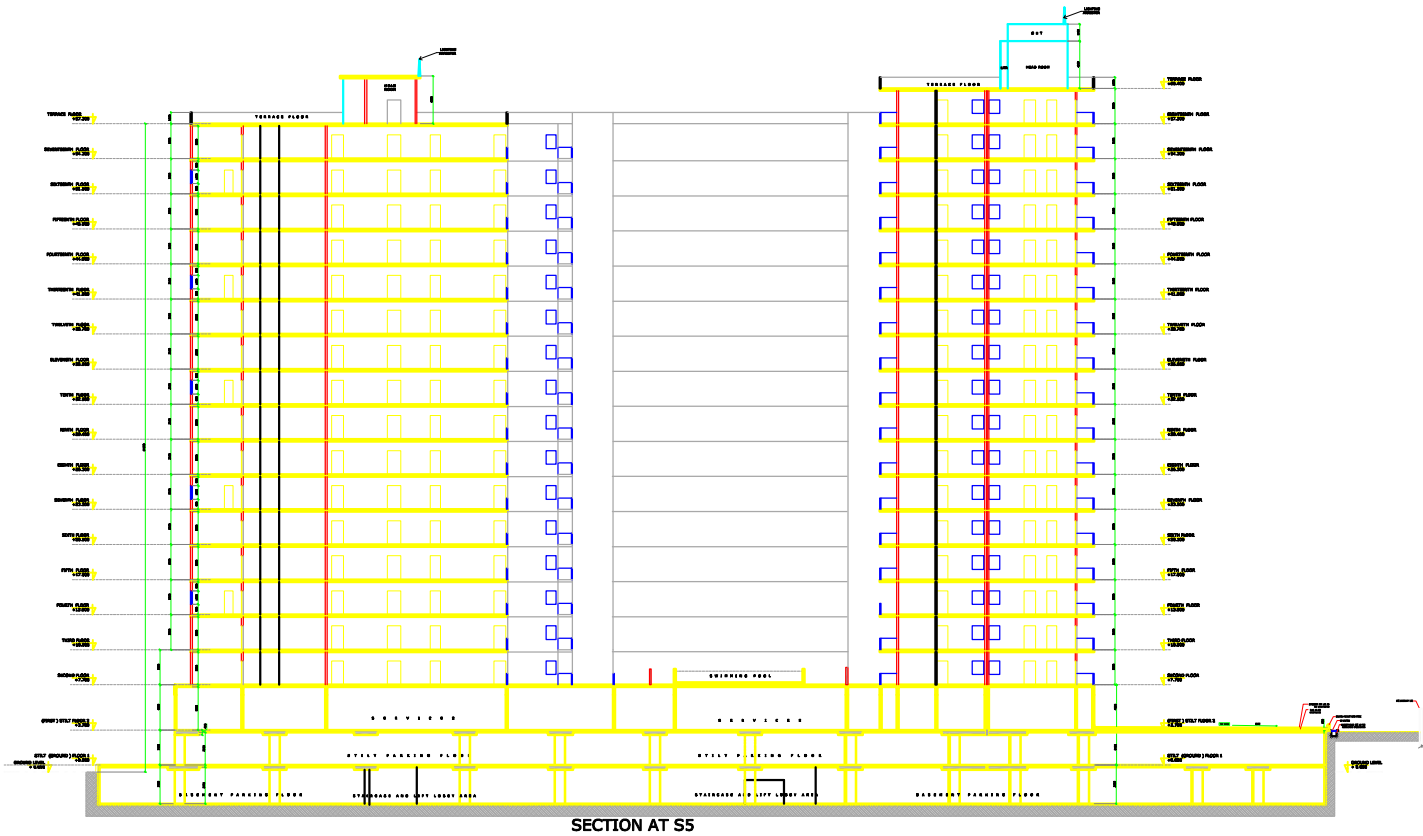

SECTION AT S5

FIRST FLOOR PLAN 1:300

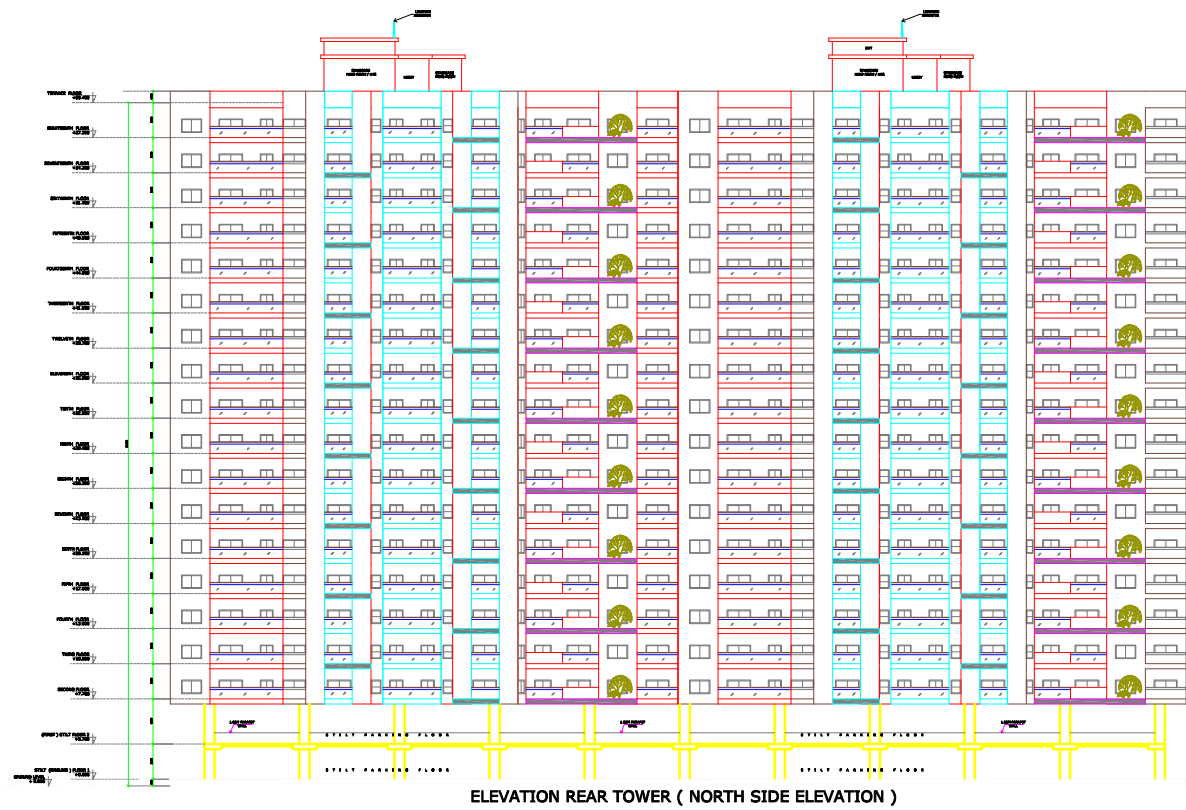

ELEVATION REAR TOWER (NORTH SIDE ELEVATION)

FIRST FLOOR PLAN 1:300

SL.NO.	DOOR/ WINDOW TAG	DESCRIPTION	WIDTH X HEIGHT	UNTEL HEIGHT	SILL HBK
1.	W1	BEDROOM WINDOW	1800 mm x 1200 mm	2100 mm	900 mm
2.	W2	BEDROOM WINDOW	3600 mm x 1800 mm	2100 mm	300 mm
3.	W3	TOILET WINDOW	600 mm x 900 mm	2100 mm	1200 mm
4.	D1	FRENCH DOOR/WINDOW	2100 mm x 2100 mm	2100 mm	-
5.	D2	KITCHEN/UTILITY DOOR	1100 mm x 2100 mm	2100 mm	-
6.	D3	TOILET DOOR	900 mm x 2100 mm	2100 mm	-
7.	D4	BEDROOM DOOR	750 mm x 2100 mm	2100 mm	-
8.	D5	FRENCH DOOR/WINDOW	4350 mm x 2100 mm	2100 mm	-
9.	MD	MAIN ENTRANCE DOOR	1050 mm x 2100 mm	2100 mm	-
10.	FD	FIRE DOOR	1200 mm x 2100 mm	2100 mm	-

REV	DATE	REVISION NOTE
-----	------	---------------

PURPOSE :

SANCTION DRAWINGS

CLIENT :

UNISHIRE GROUP

ARCHITECT'S SIGNATURE

OWNER'S SIGNATURE :

PROJECT :
Proposed Residential Apartment for M/s. Unishire Gro
Sy.No-85/1 & 85/2, Arekere Village, Begur Hobli,
Bangalore South Taluk.

TITLE :
SECTION AND ELEVATION

DRAWN BY: POOJA	CHECKED BY: VIJAY	N ↑
DATE: 13-01-2014	SCALE:	
PROJECT NO:		

DRAWING NO:
AR-111

REV NO:
R0

 **SPACE MATRIX**
Space Matrix Architects and Planners
SINGAPORE • SYDNEY • BANGKOK • BANGALORE • DELHI • MUMBAI • HYDERABAD • KOLKATA • CHENNAI
www.spacematrix.com

© Space Matrix Architects and Planners retains copyright on this drawing.