

AREA STATEMENT IN SWT				
FLOORS	GROSS	DEDUC	NET	NO OF UNITS
STILL	1295.76	1277.88	23.88	—
GROUND	1156.42	31.51	1124.91	18
FIRST	1206.32	31.51	1174.81	18
SECOND	1219.58	31.51	1188.07	18
THIRD	1219.58	31.51	1188.07	18
TERRACE	59.49	59.49	—	—
TOTAL	6157.15	1457.41	4699.74	72

F.A.R. 1.82 < 2.0

PERMISSIBLE HEIGHT OF THE BUILDING = 15.00M
ACHIEVED HEIGHT OF THE BUILDING = 14.40M

REQUIRED CAR PARKING = 51 CARS
- PROVIDED CAR PARKING = 53 CARS

OWNER'S SIGNATURE _____

Sri.ASHOK S

ENGINEER'S SIGNATURE :-

R.K. ASSOCIATES
ARCHITECTS & ENGINEERS
M.R. HEMIA, U.E. (C&E)
Reg. No. BCC/03/3,676/4010/4-15
68, 1st Flm, 8th Colony
Whitfield Road, (Near B&M Office)
Mahaalakshapuram, Bangalore - 560 048
E-mail: rkunited@gmail.com
Mob: 99442 22579, 99003 04535

Anekal Taluk, Bangalore Urban District


WING TITLE :-

VARIATION, SECTION & SITE

IDENTIFICATION	SCALE
1	1
2	2
3	3
100	100




DRAWING SHEET NO-02 OF 02

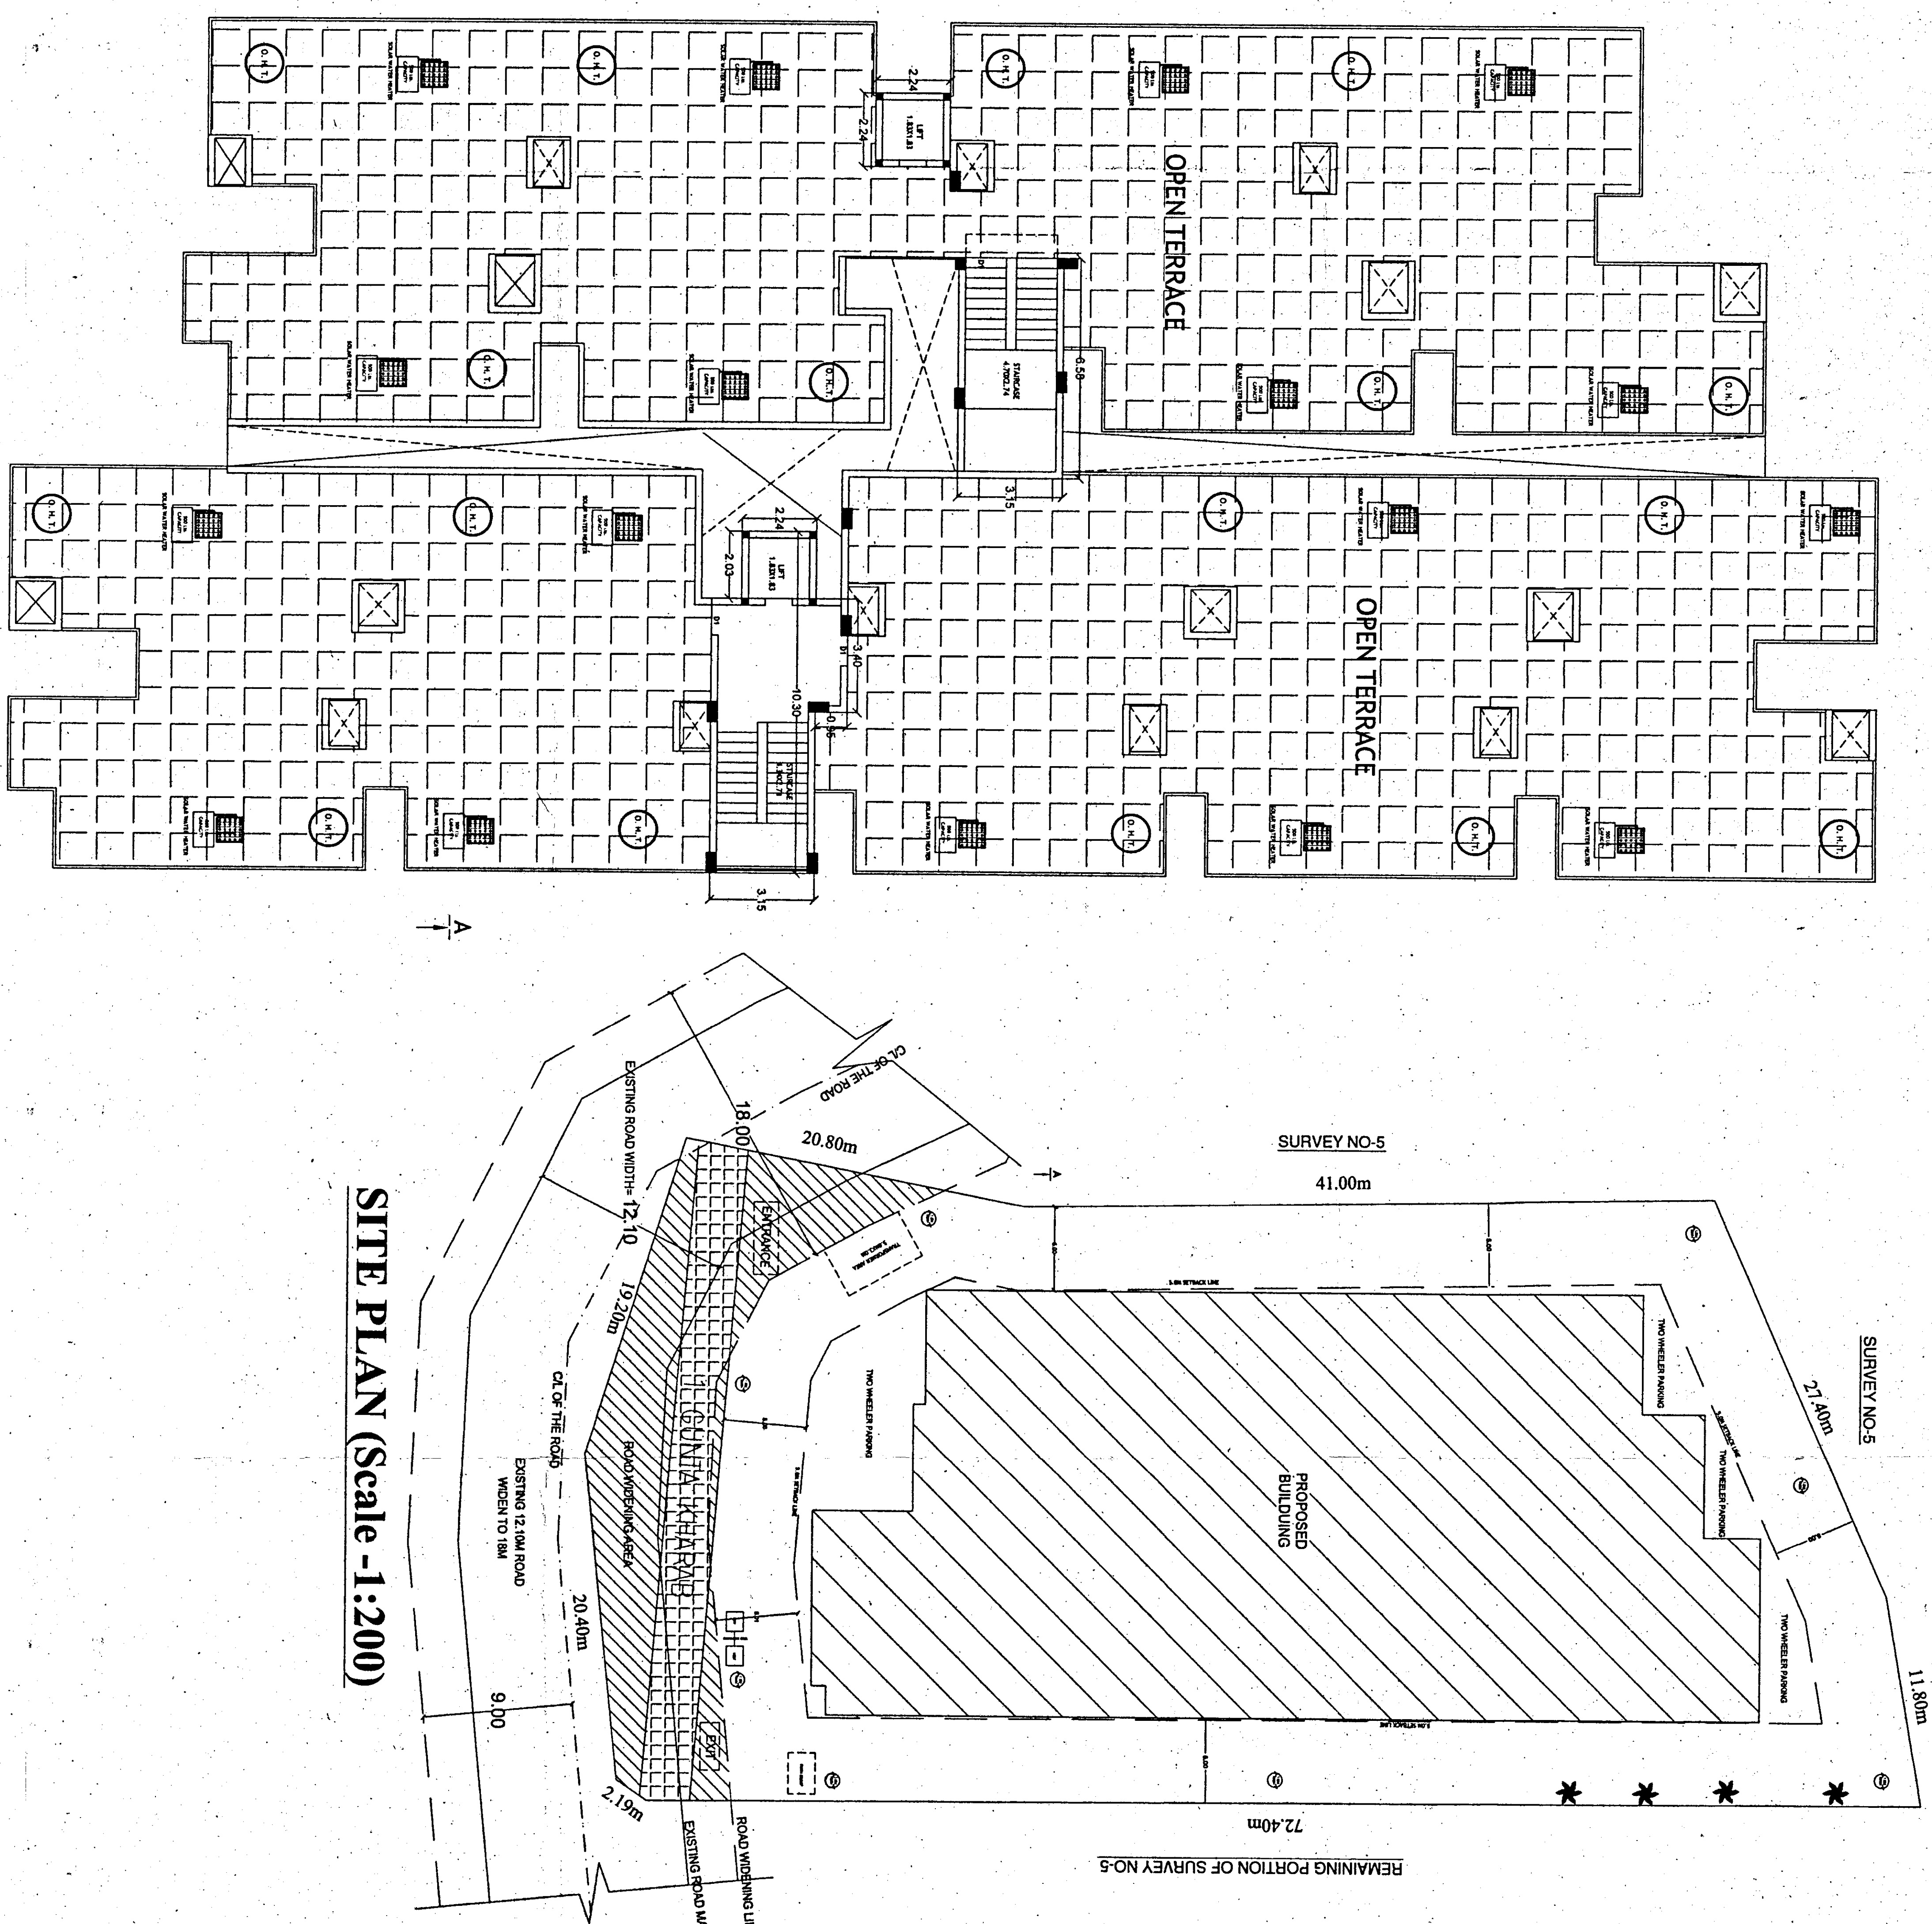


SITE PLAN (Scale -1:200)


TERRACE FLOOR PLAN

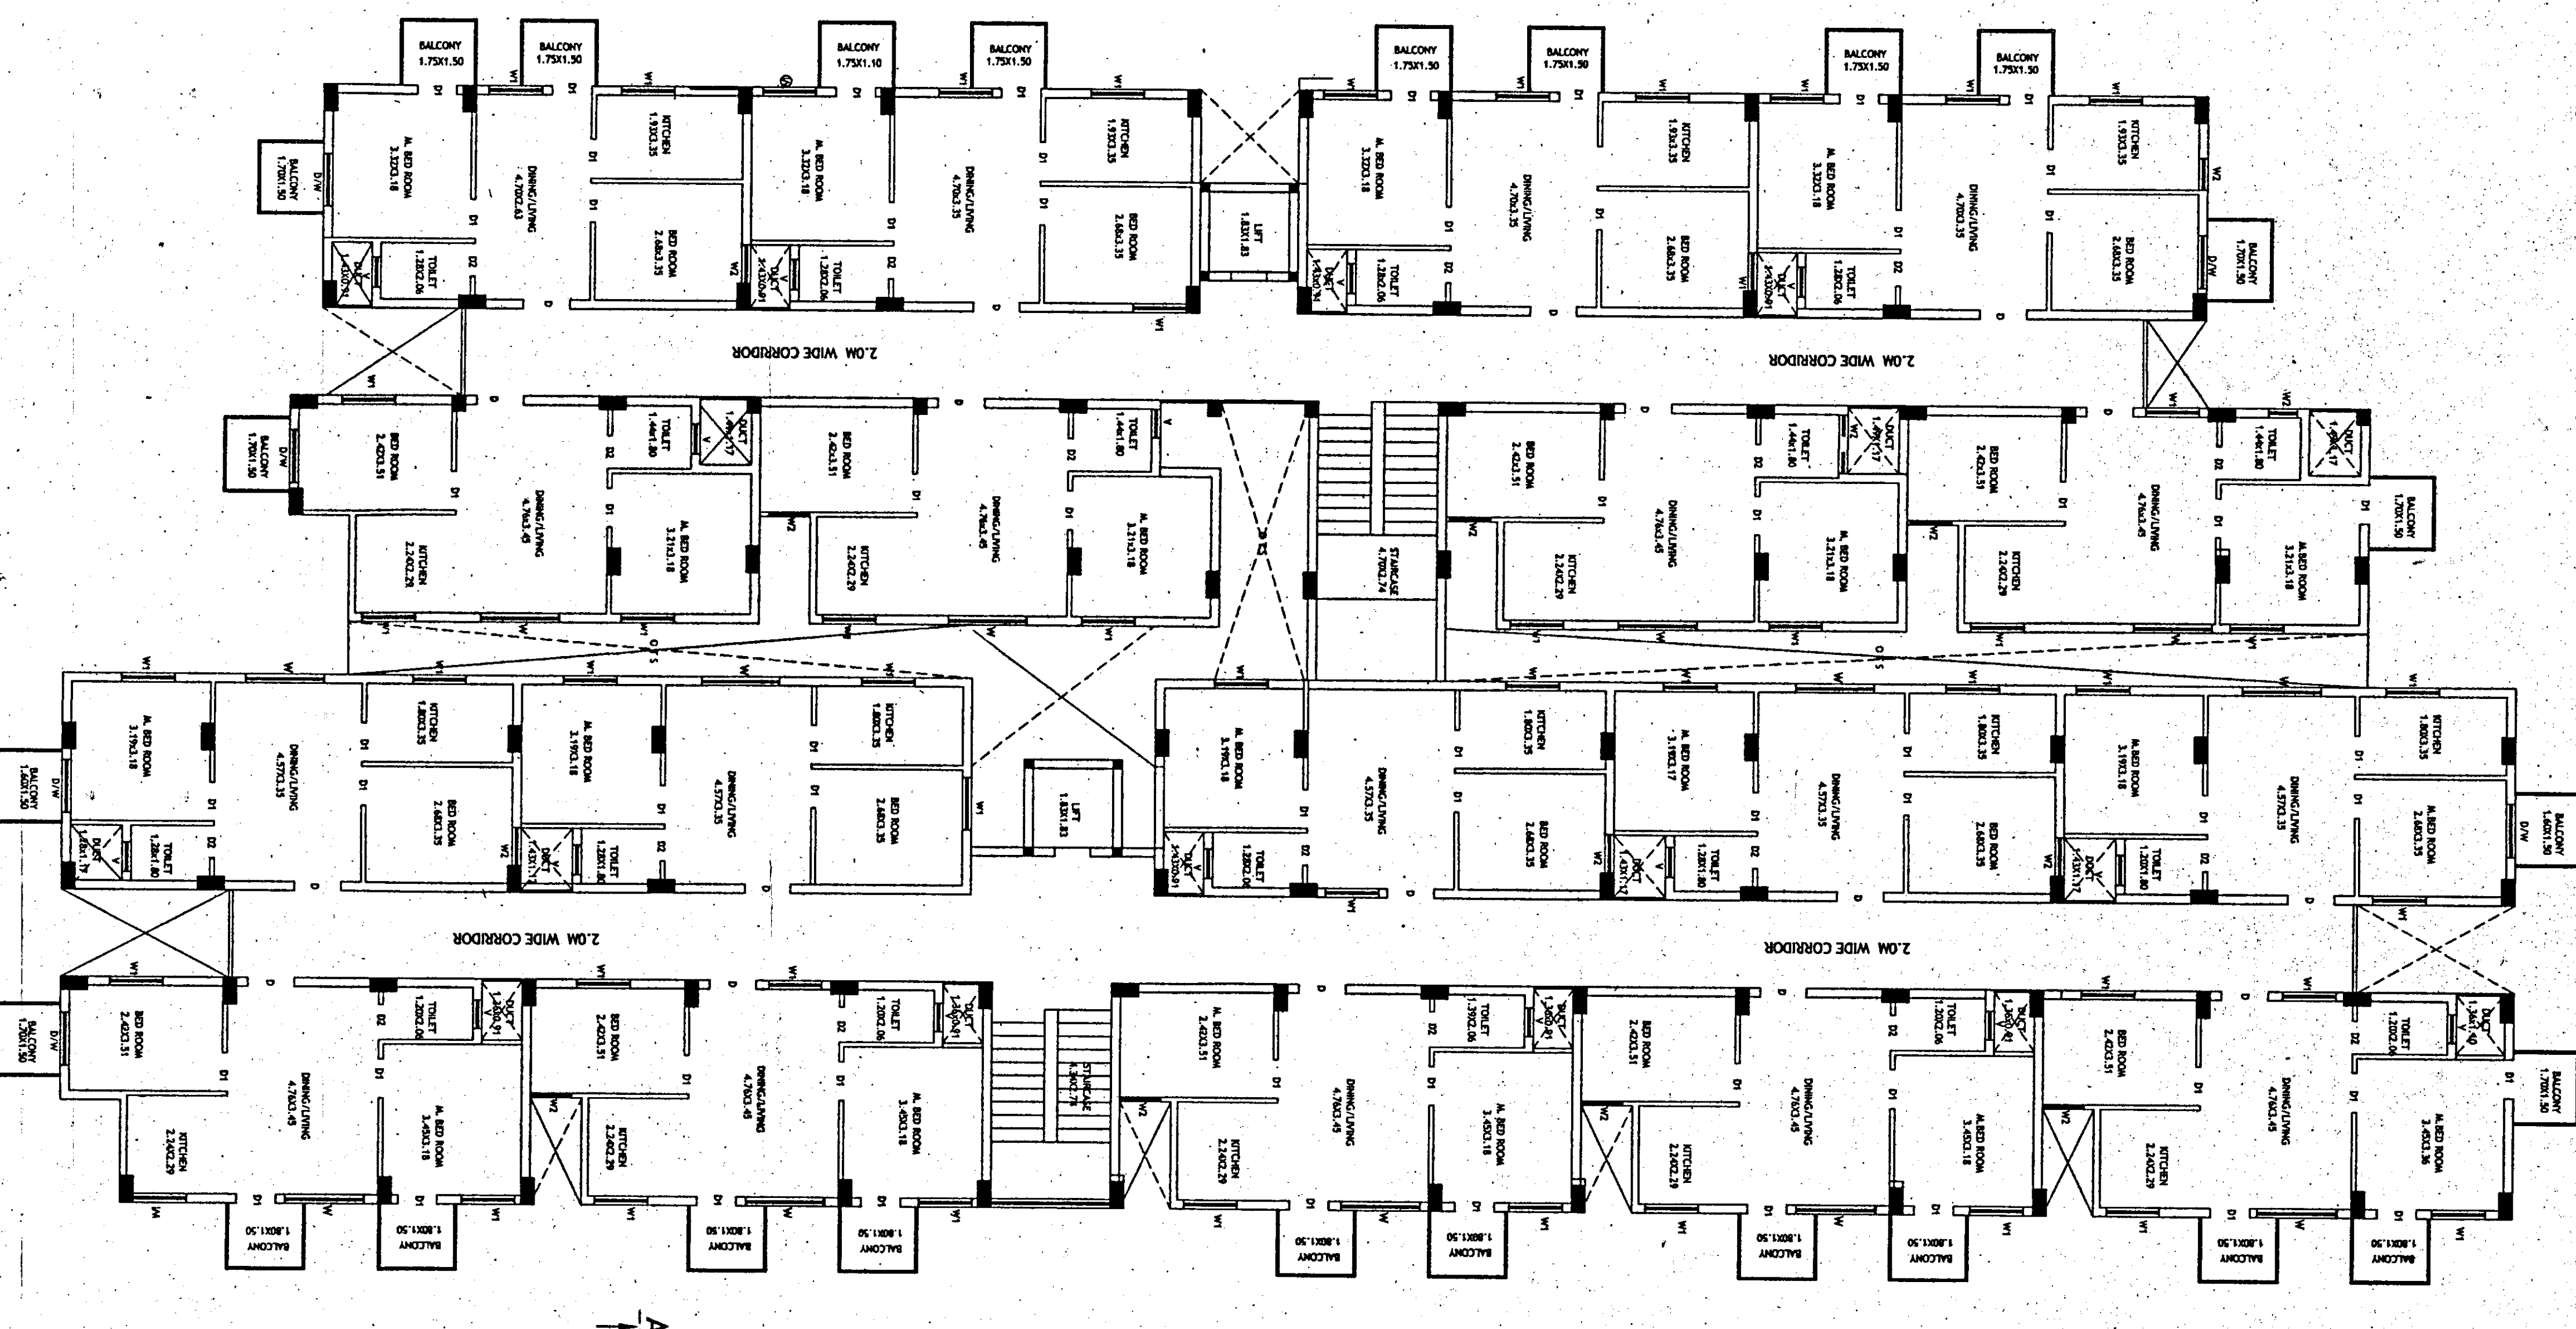


**TYPICAL SECOND & THIRD
FLOOR PLAN**

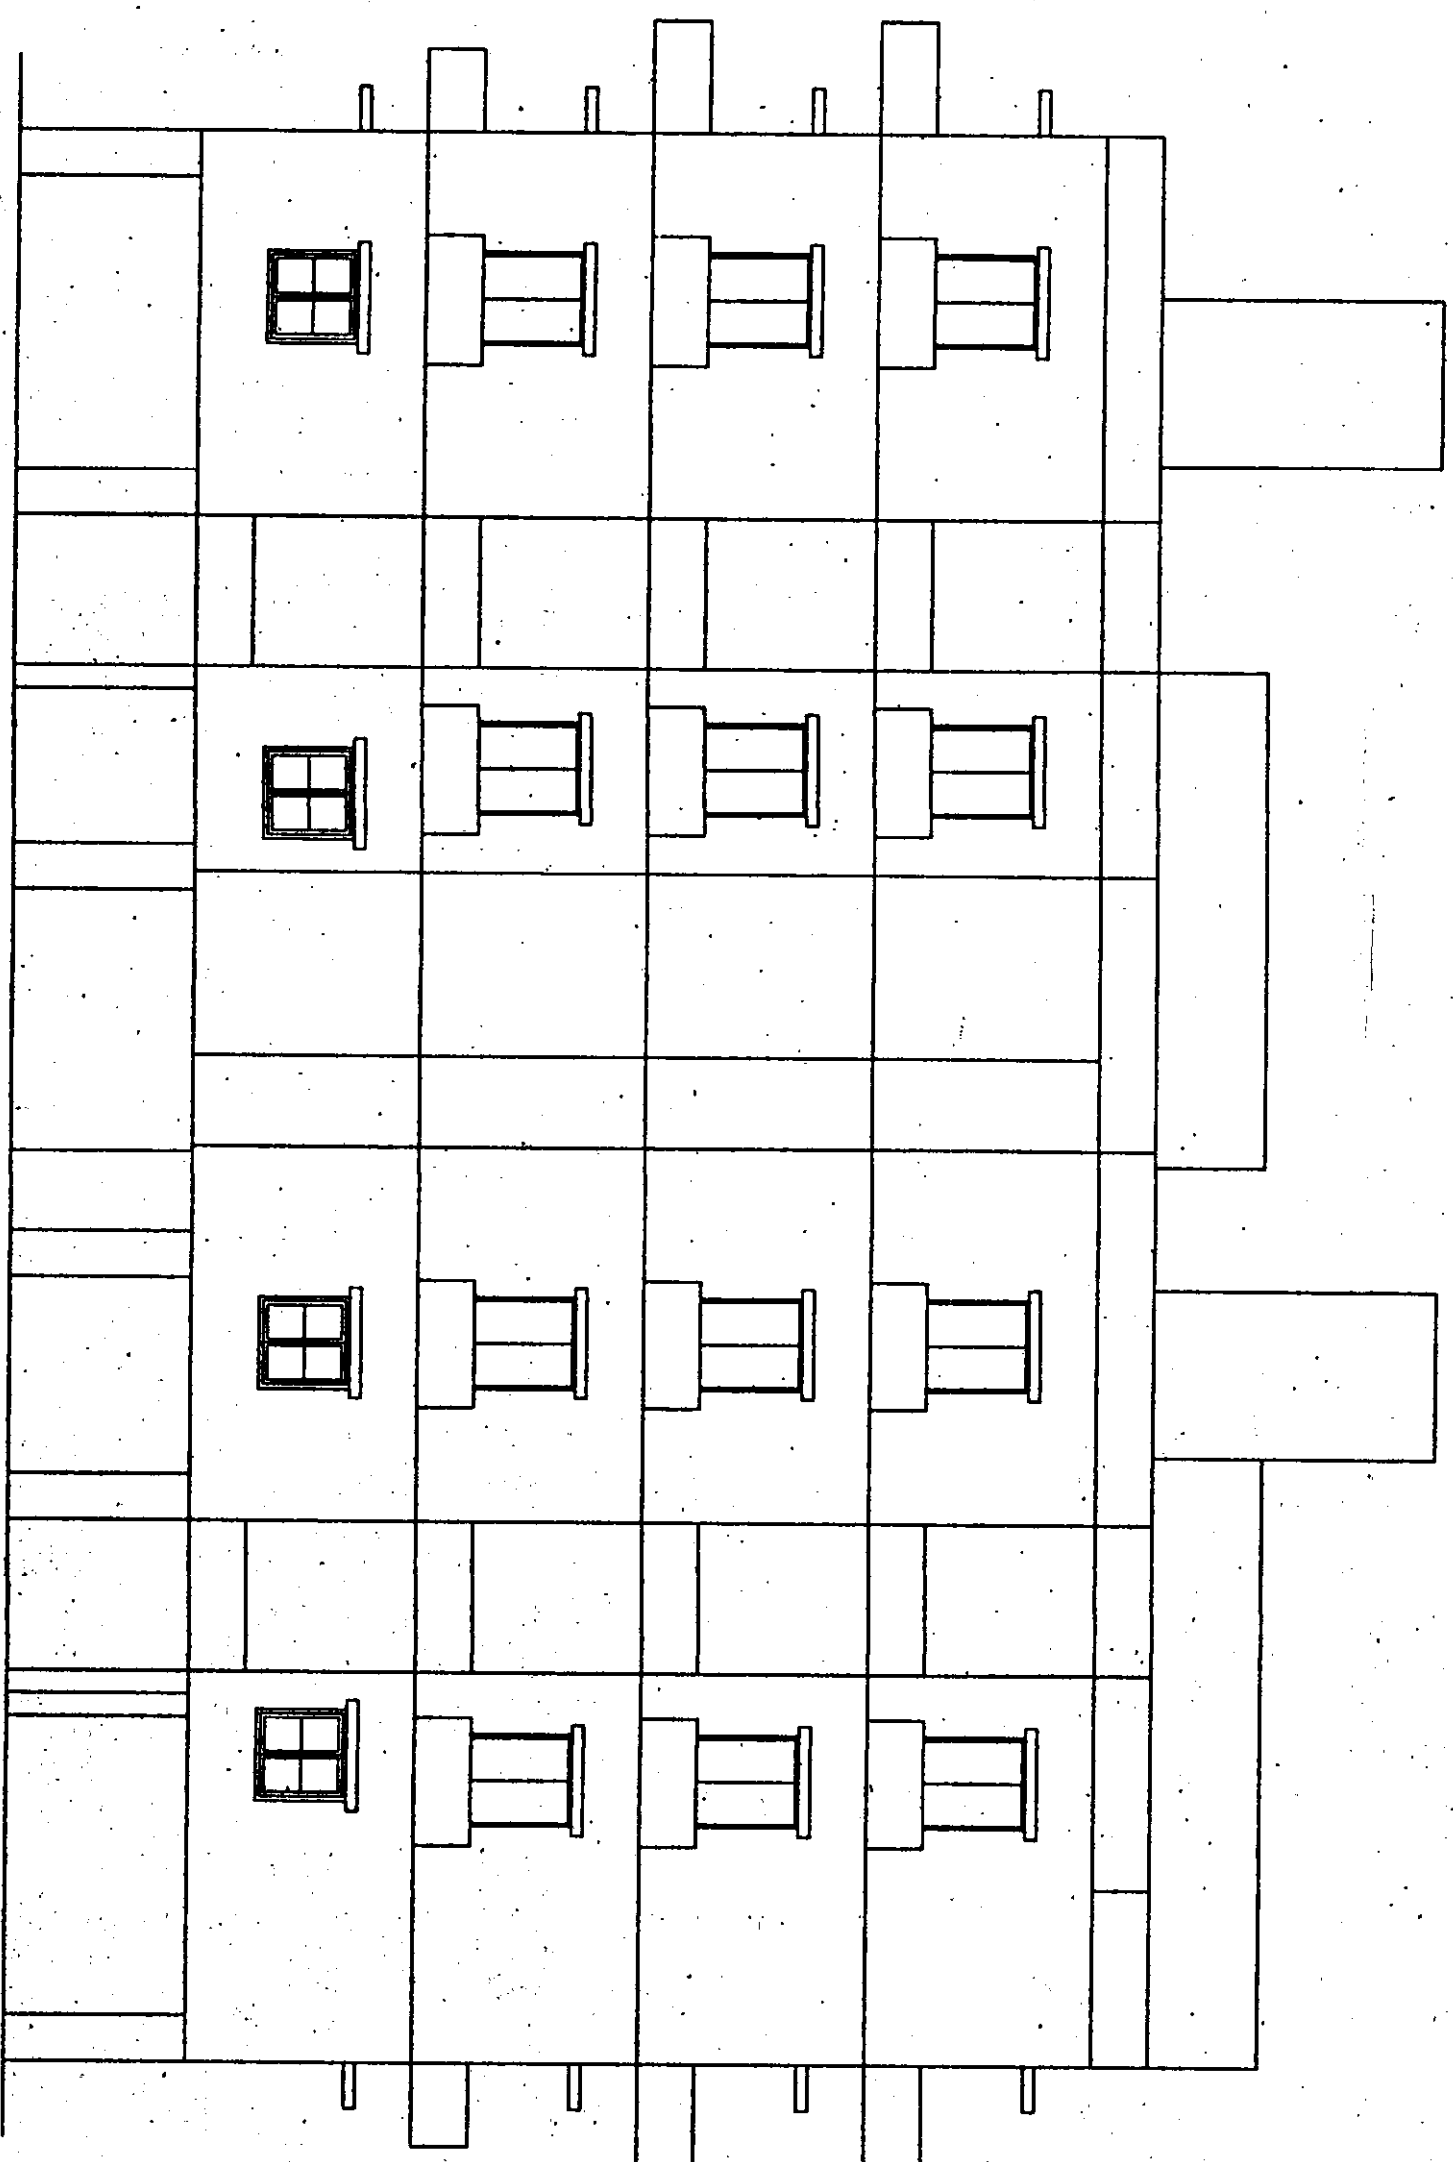

FIRST FLOOR PLAN

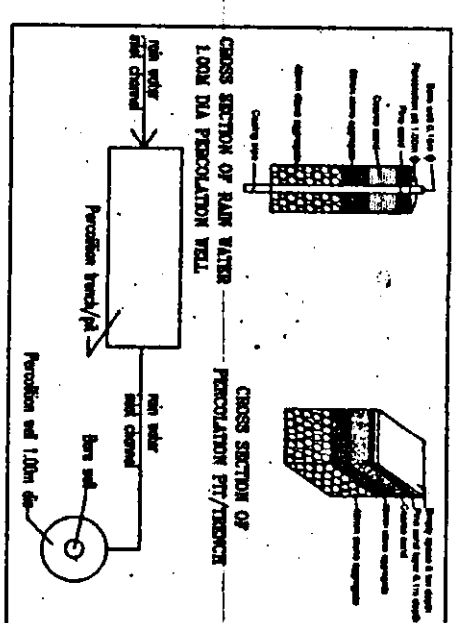

FRONT ELEVATION

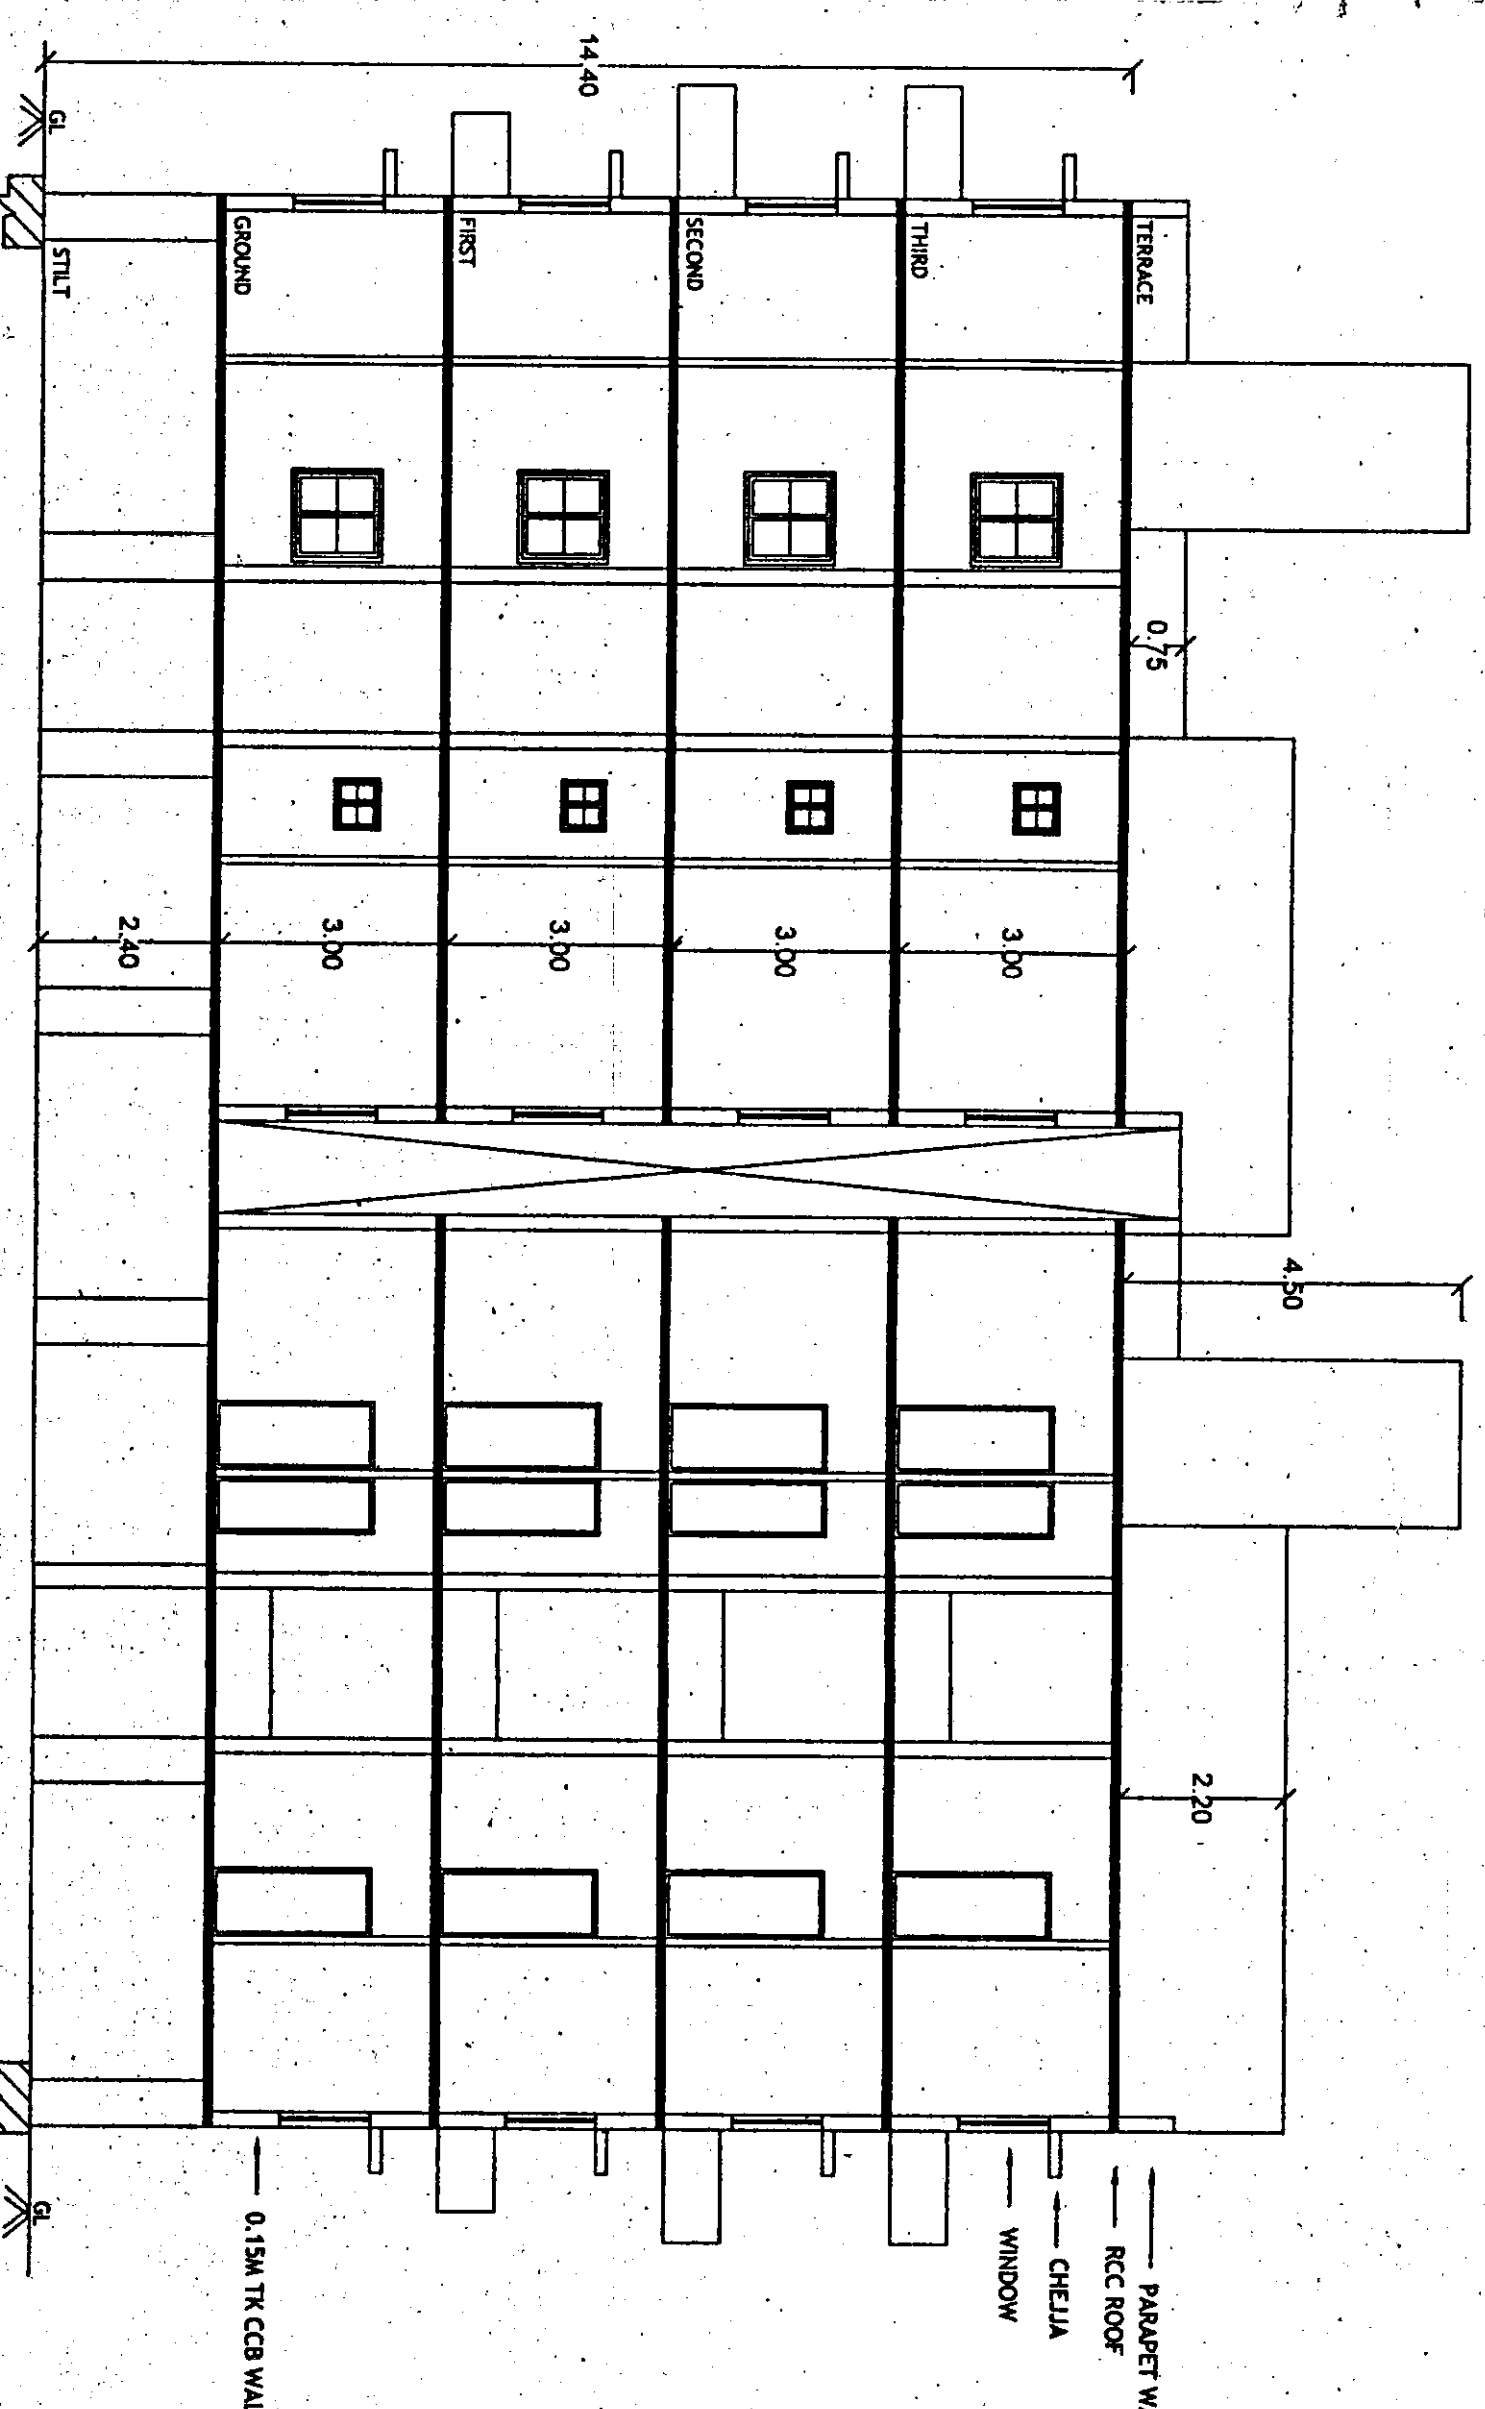

SECTION ON A-A