


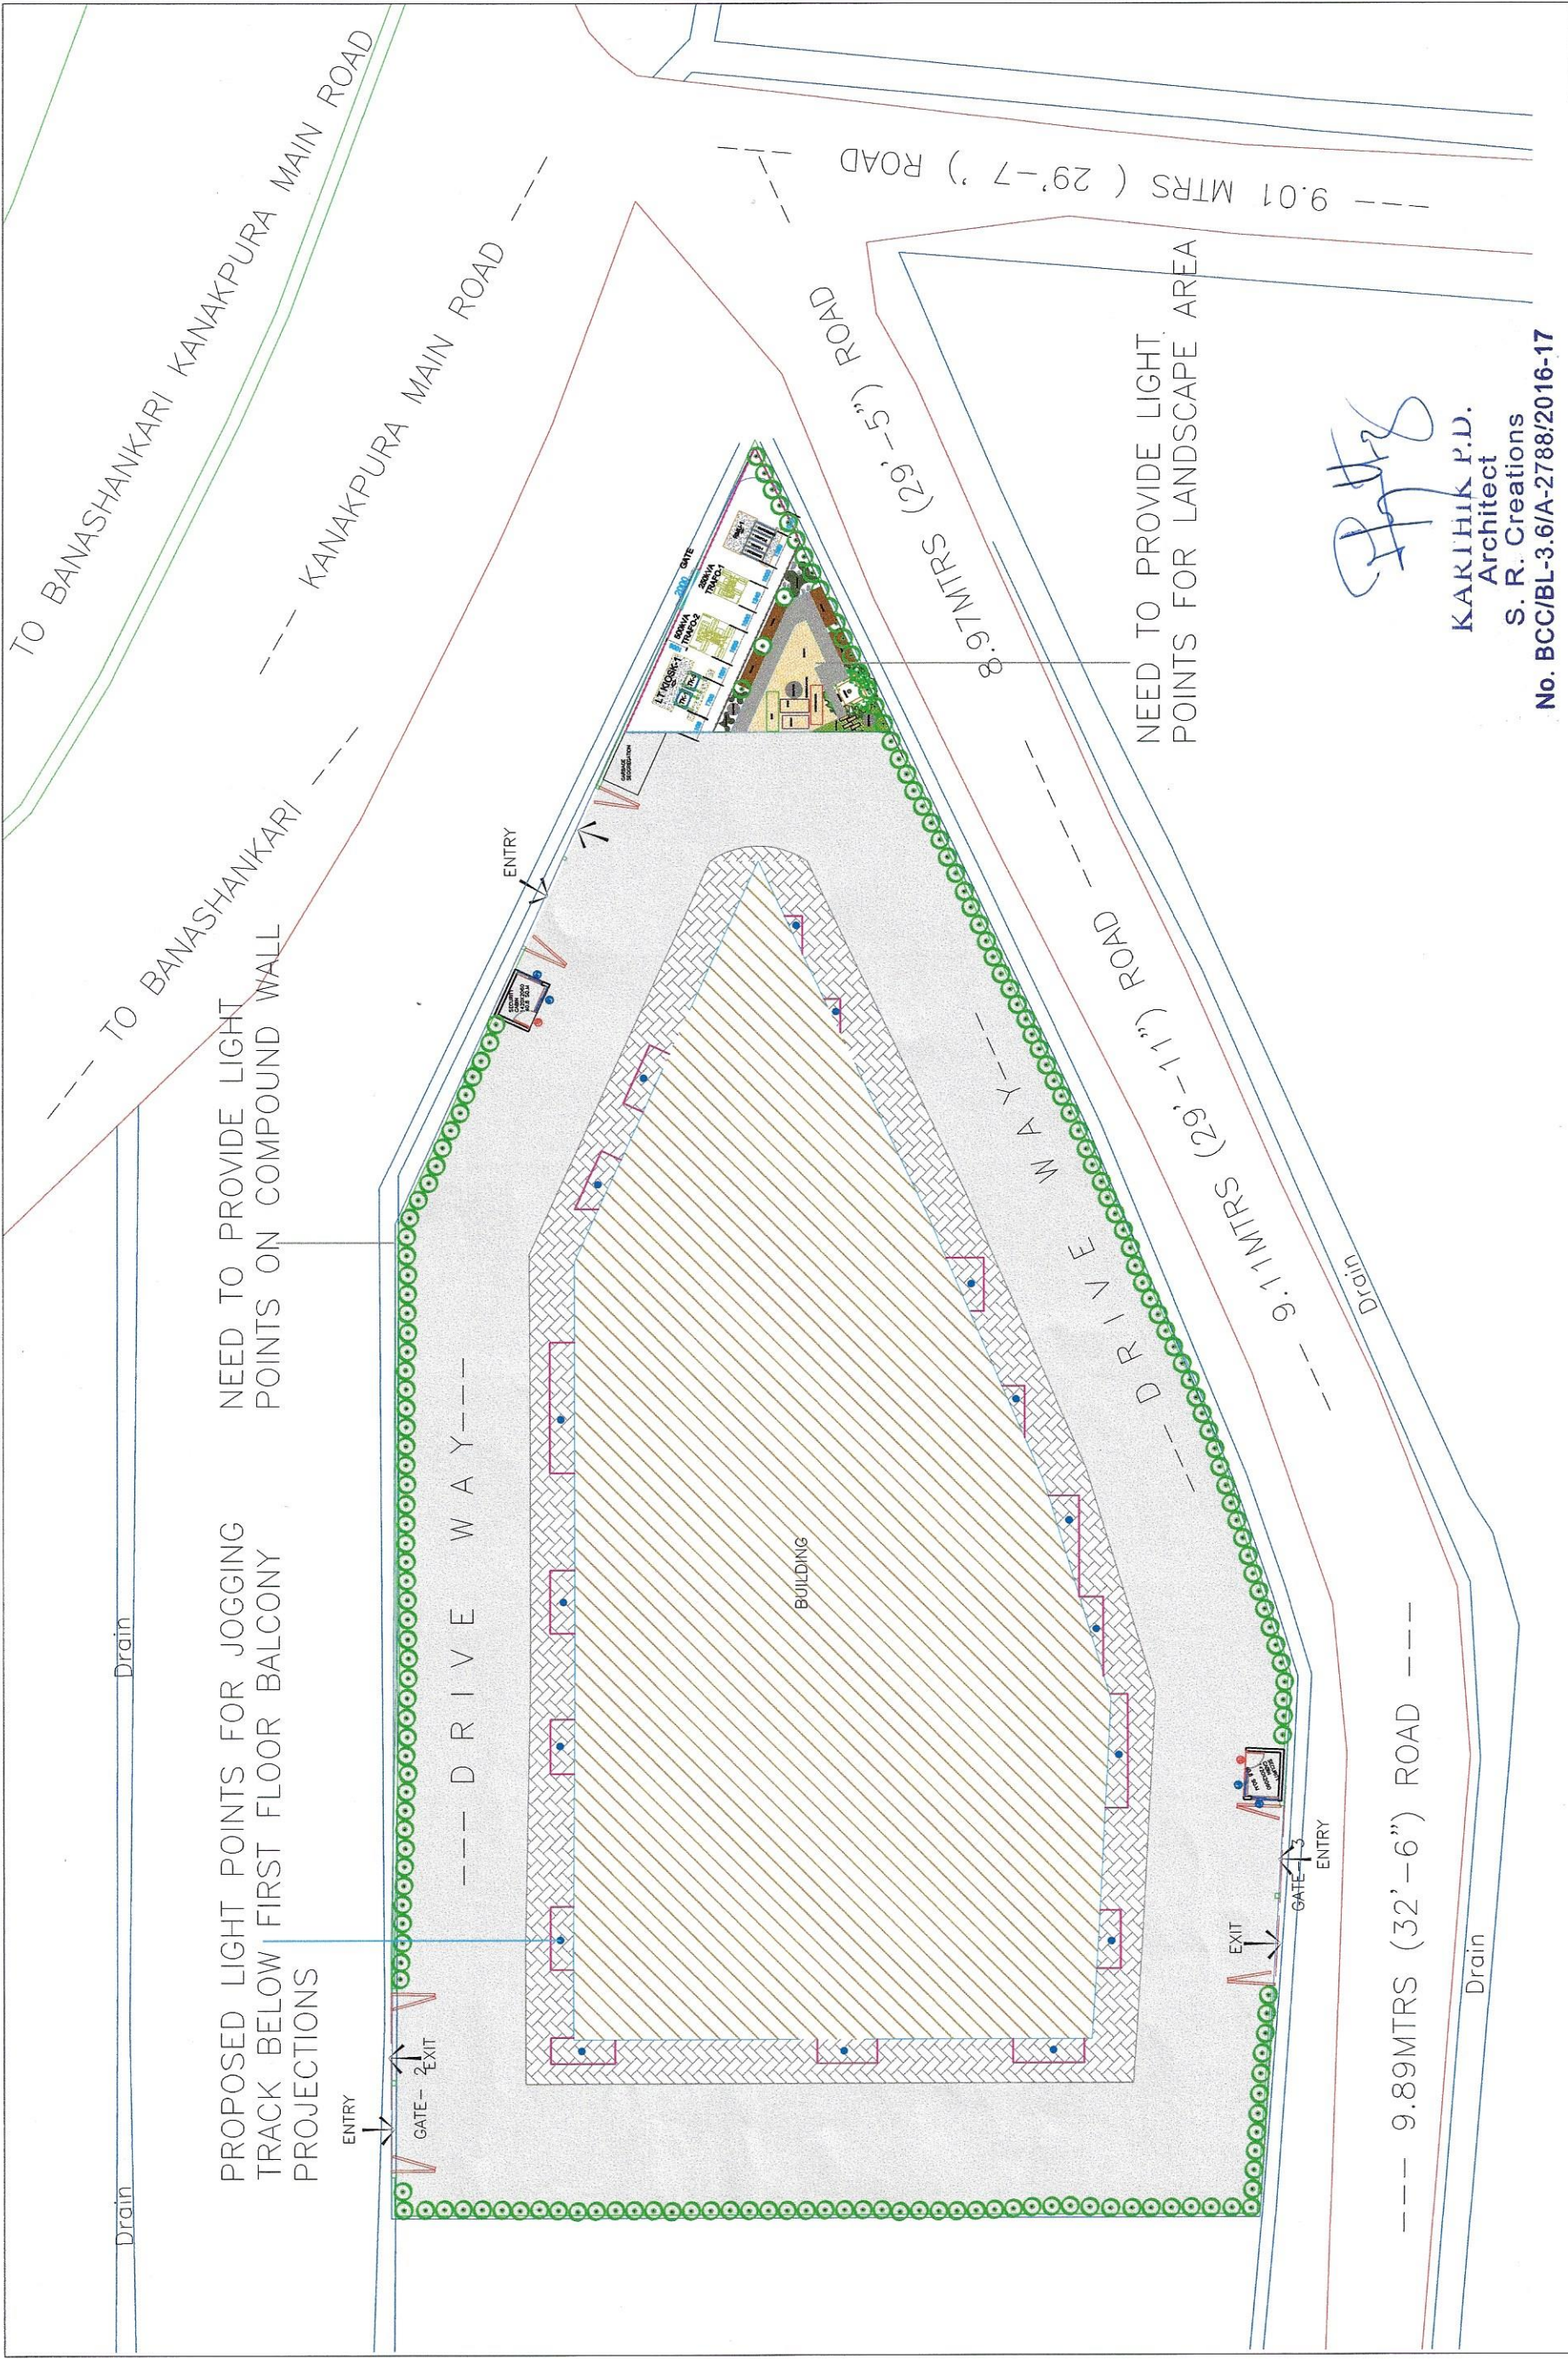

PROPOSED APARTMENT FOR **SRC DIVAKAR'S KANAKAPURA ROAD, BANGALORE** **DRAWING TITLE : GROUND FLOOR PLAN**

DRAWING NO. **NO. OF FLOORS - G+7**

DATE : 19.06.17
PLOT SCALE
MIS IN A3