


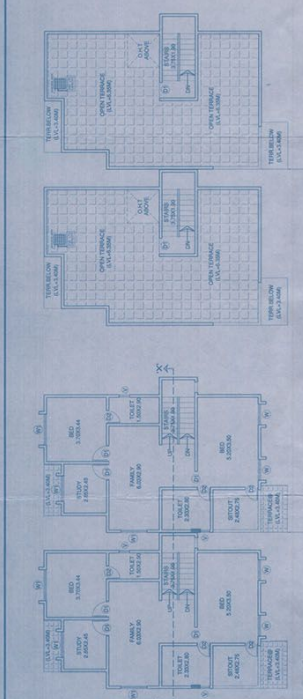

BLOCK - 18 IDENTIFICATION AREA STATEMENT BY SEAT									
SEAT	SECTIONS	SEATS	SEAT NO.	SEAT NO.	SEAT NO.	SEAT NO.	SEAT NO.	SEAT NO.	SEAT NO.
1	1	1	1	1	1	1	1	1	1
2	2	2	2	2	2	2	2	2	2
3	3	3	3	3	3	3	3	3	3
66	66	66	66	66	66	66	66	66	66

TYPE	SIZE	DESCRIPTION
EO	1.10 x 2.15	ENTRANCE DOOR
O1	0.80 x 2.15	DOOR
O2	0.75 x 2.15	TOILET DOOR
W	1.80 x 1.40	WINDOW
W1	1.50 x 1.40	WINDOW
W2	1.20 x 1.40	WINDOW
V	1.00 x 0.90	TOILET VENTILATOR

OWNER'S SIGNATURE _____

TITLE	FOR SANCTION
PROJECT TITLE	PROPOSED RESIDENTIAL BUILDING
	AT KAYATHA NO. 801, SY NO 10271, LINGAPUR VILLAGE, KASARBA HOVELI, ANGKAL TALUK, BANGALORE.
SINGLE SITE PLAN APPROVED NO. / PLAN NO.	14 / 12913
DRAWING TITLE	FIRST FLOOR PLAN, TERRACE FLOOR PLAN, ELEVATION, SECTION & SITE PLAN
SHEET NO. OF 2	1
DRAWN BY	SKK
CHECKED BY	SKK
DATE	11/08
SCALE	1:100
NAME	PHILIP JACOB

[illegible]

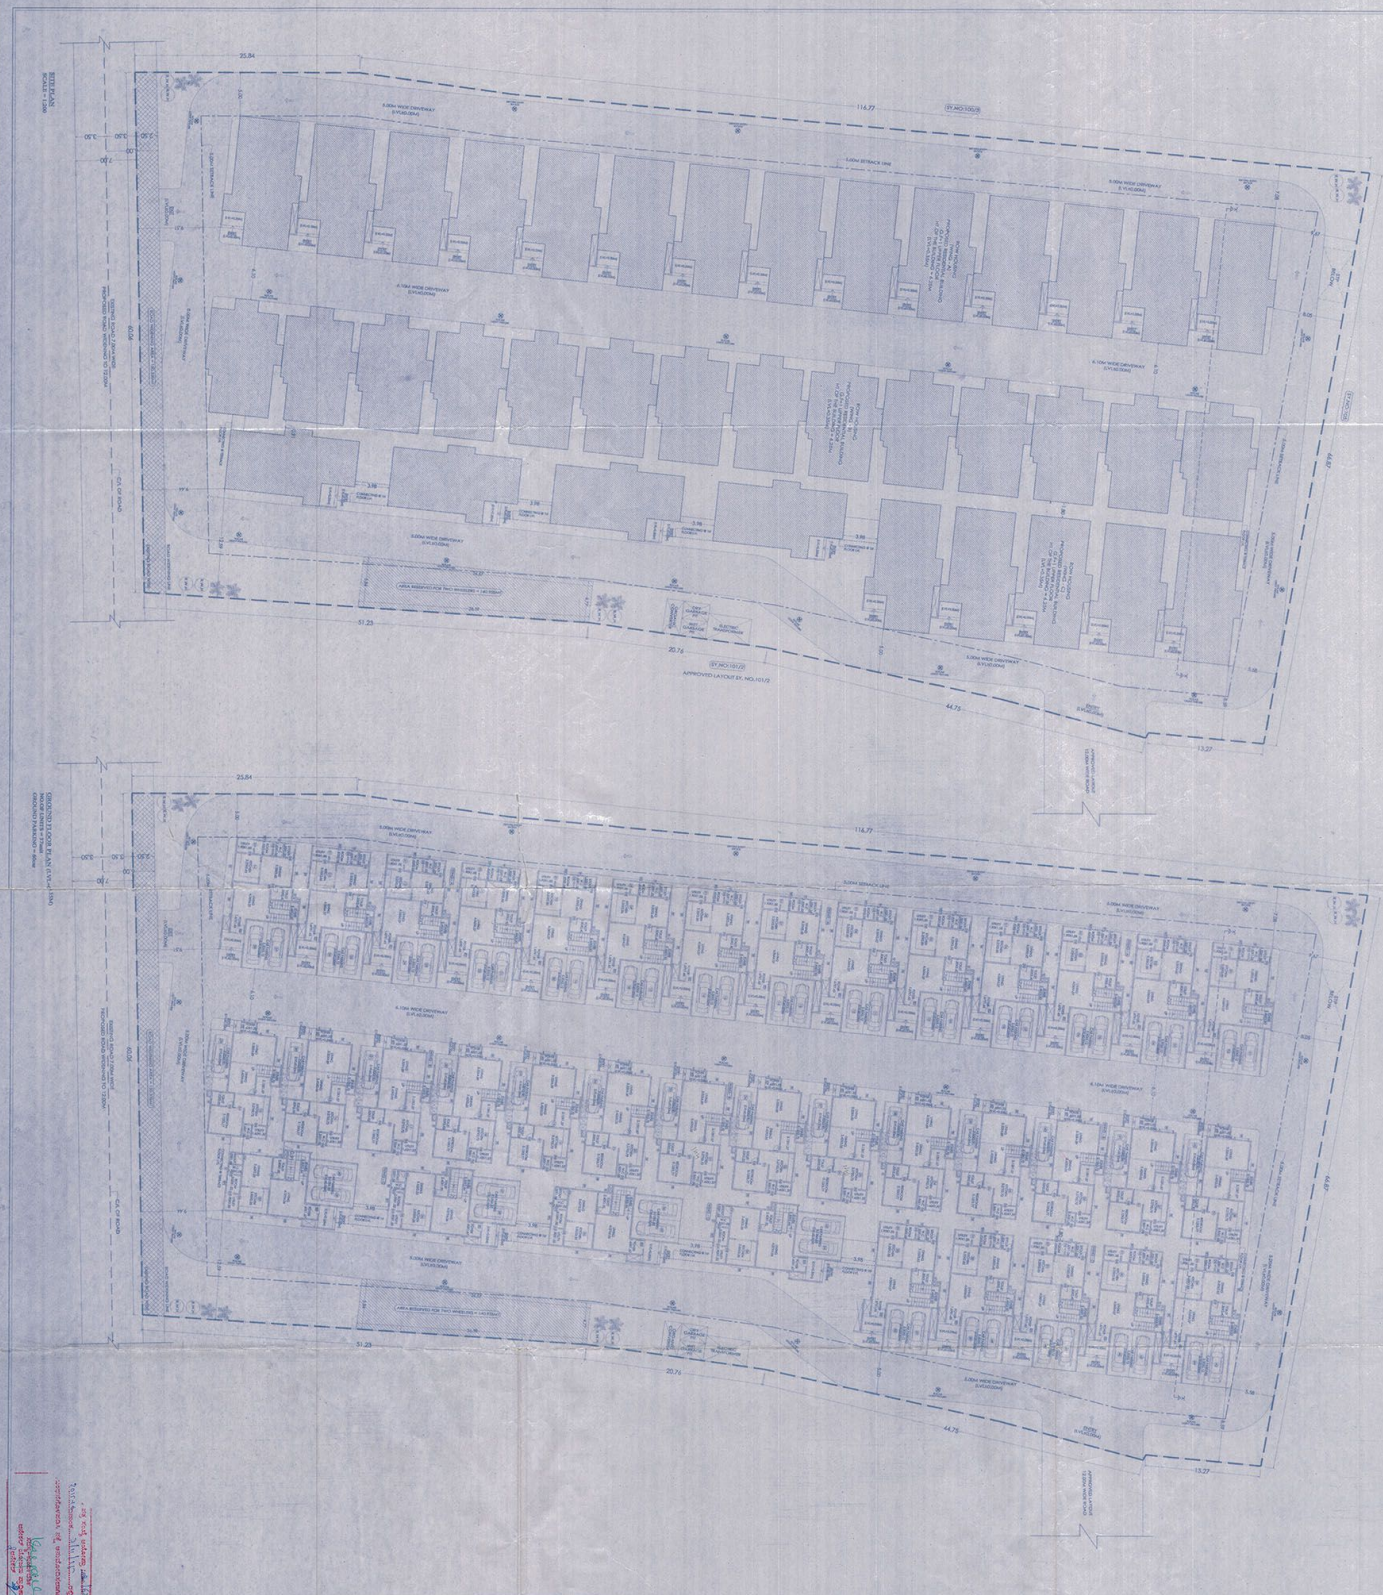

ARCHITECT'S SIGNATURE:

[Signature]

PROJECT TITLE:

PROPOSED RESIDENTIAL
BUILDING FOR THE
DEVELOPMENT OF THE
LAND AT THE KASABH HILL
AREA, TOWN OF KASABH HILL,
DISTRICT OF KASABH HILL,
GOVERNMENT OF KASABH HILL

DRAWING TITLE:

GROUND FLOOR PLAN

DATE: 2024

SCALE: 1:500

DATE: 2024

ARCHITECT'S SIGNATURE:

[Signature]

PROJECT TITLE:

PROPOSED RESIDENTIAL
BUILDING FOR THE
DEVELOPMENT OF THE
LAND AT THE KASABH HILL
AREA, TOWN OF KASABH HILL,
DISTRICT OF KASABH HILL,
GOVERNMENT OF KASABH HILL

DRAWING TITLE:

GROUND FLOOR PLAN

DATE: 2024

SCALE: 1:500

DATE: 2024

SCHEDULE OF OPENINGS

TYPE	SIZE	DESCRIPTION
DO	1.0 x 2.1	ENTRANCE DOOR
DO	1.0 x 2.1	TOILET DOOR
W	1.0 x 1.5	WINDOW
V	0.0 x 0.0	VENTILATION

OWNER'S SIGNATURE:

[Signature]