




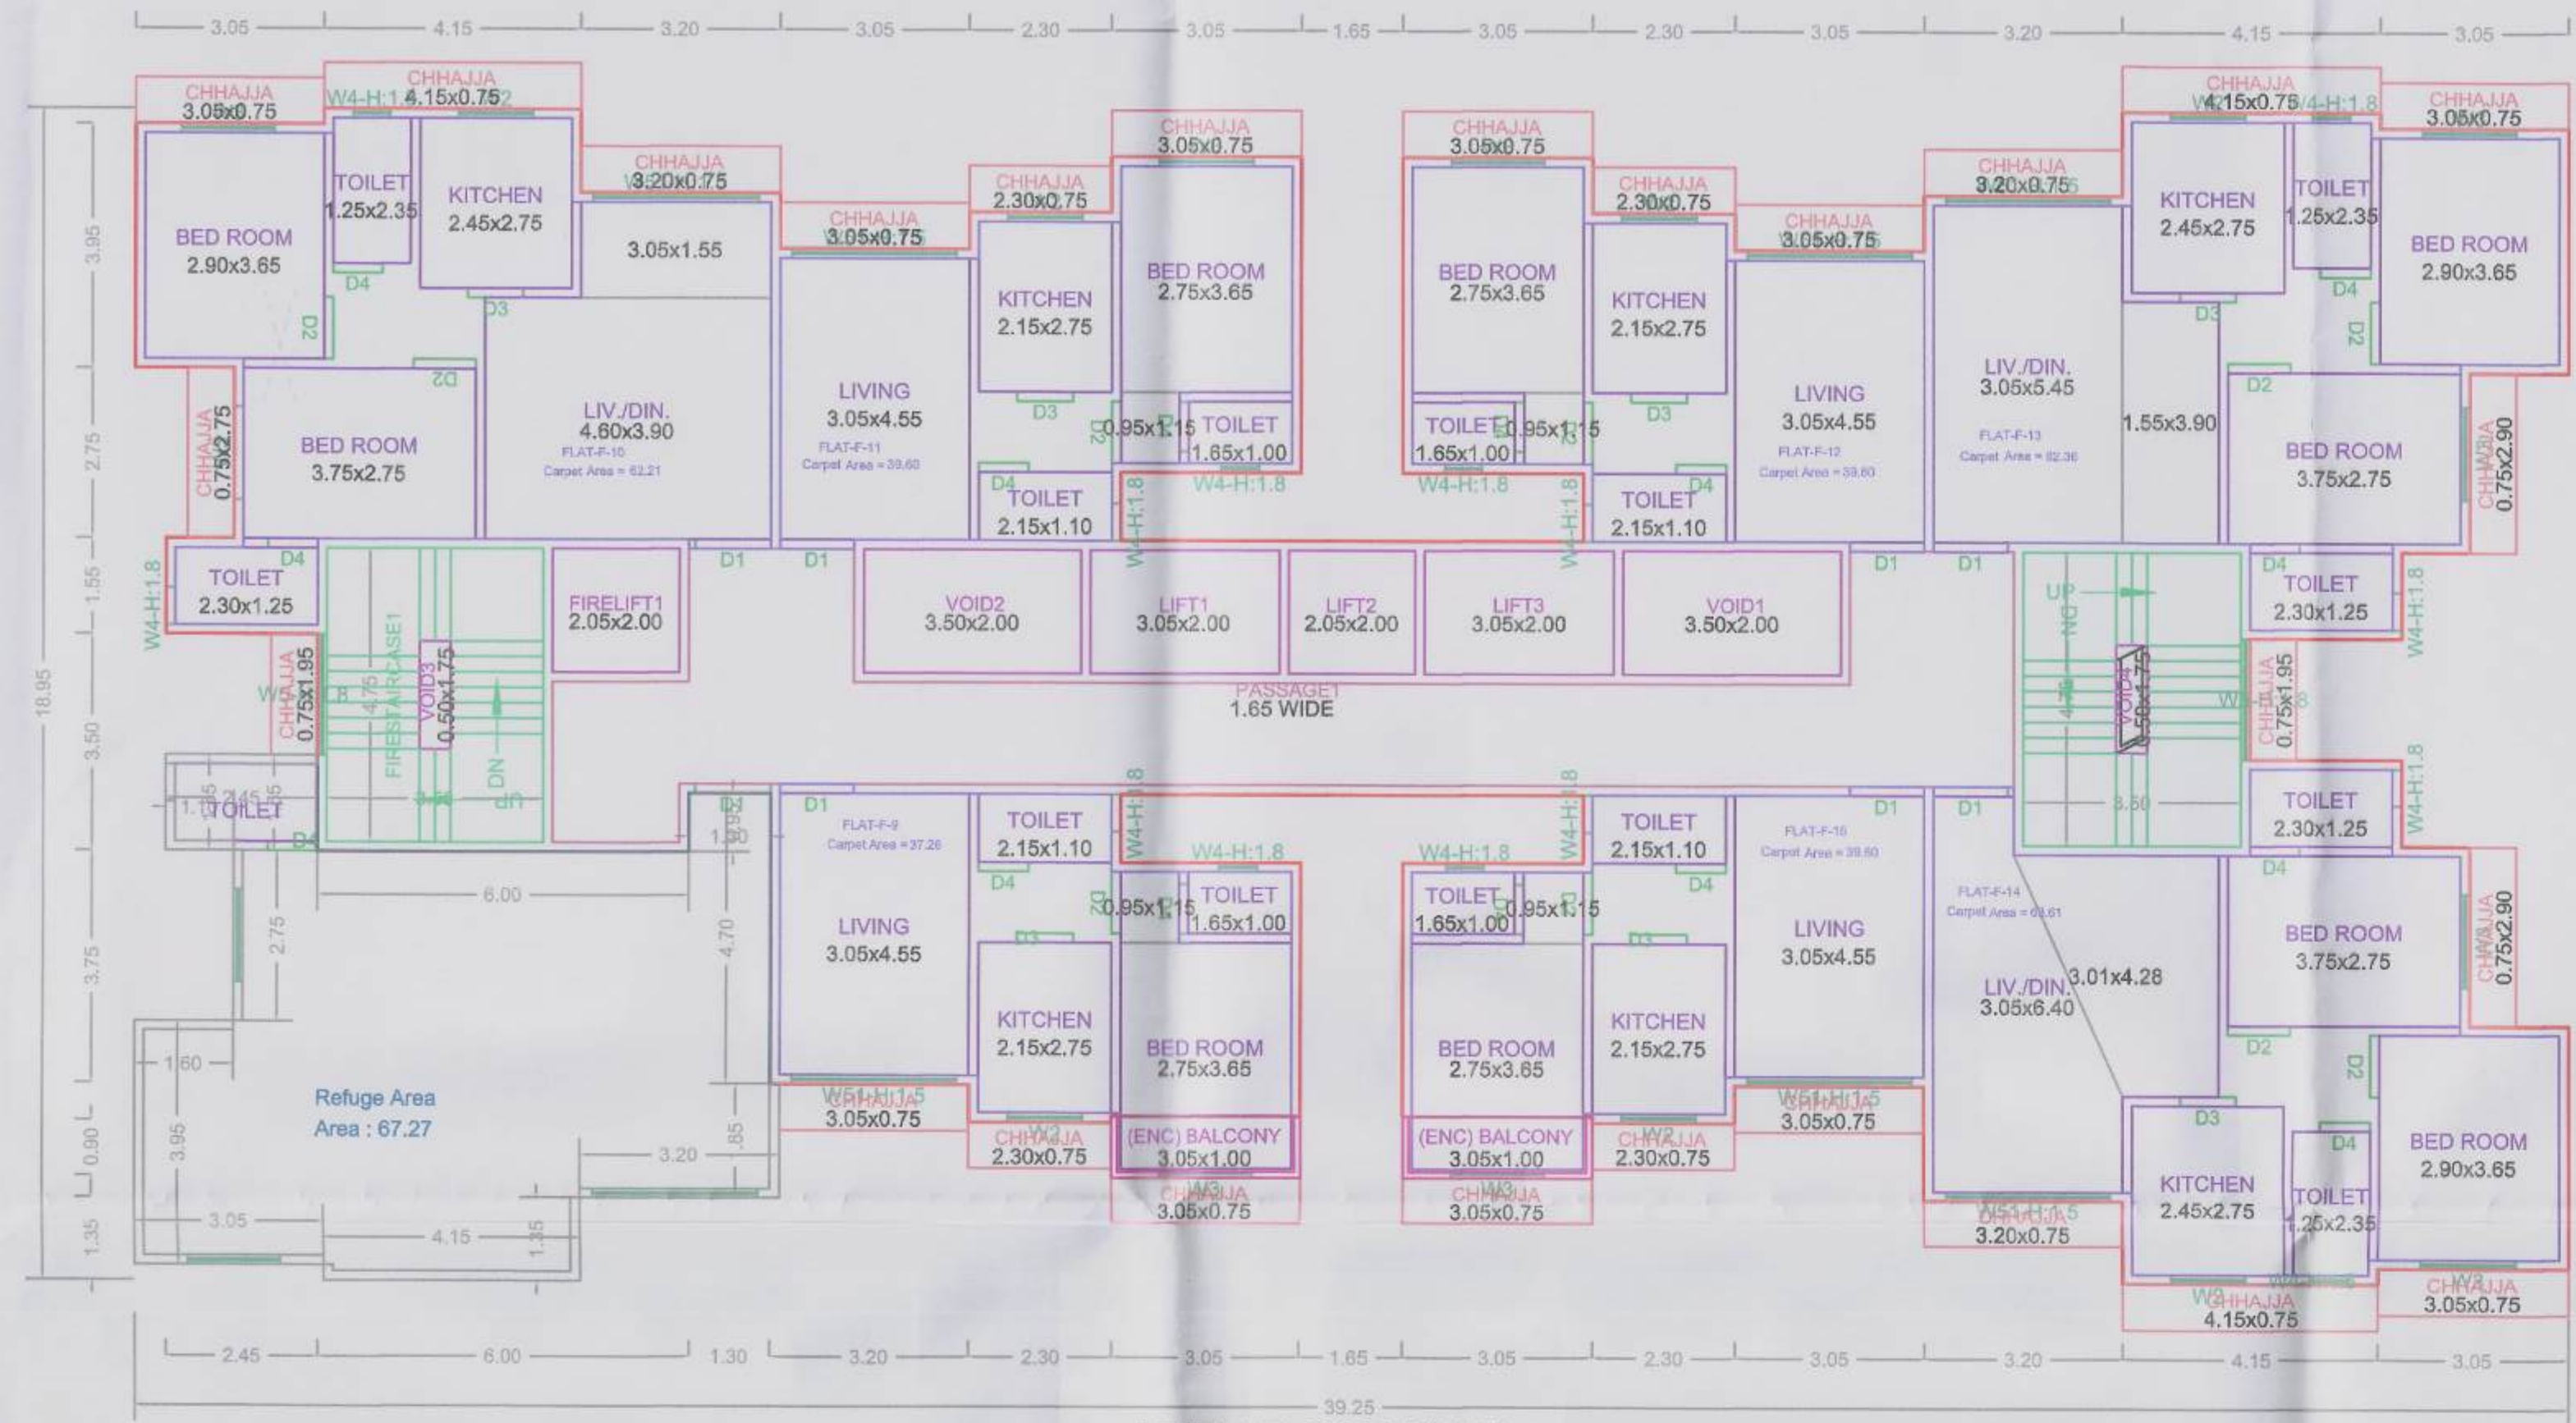


FIFTH FLOOR PLAN

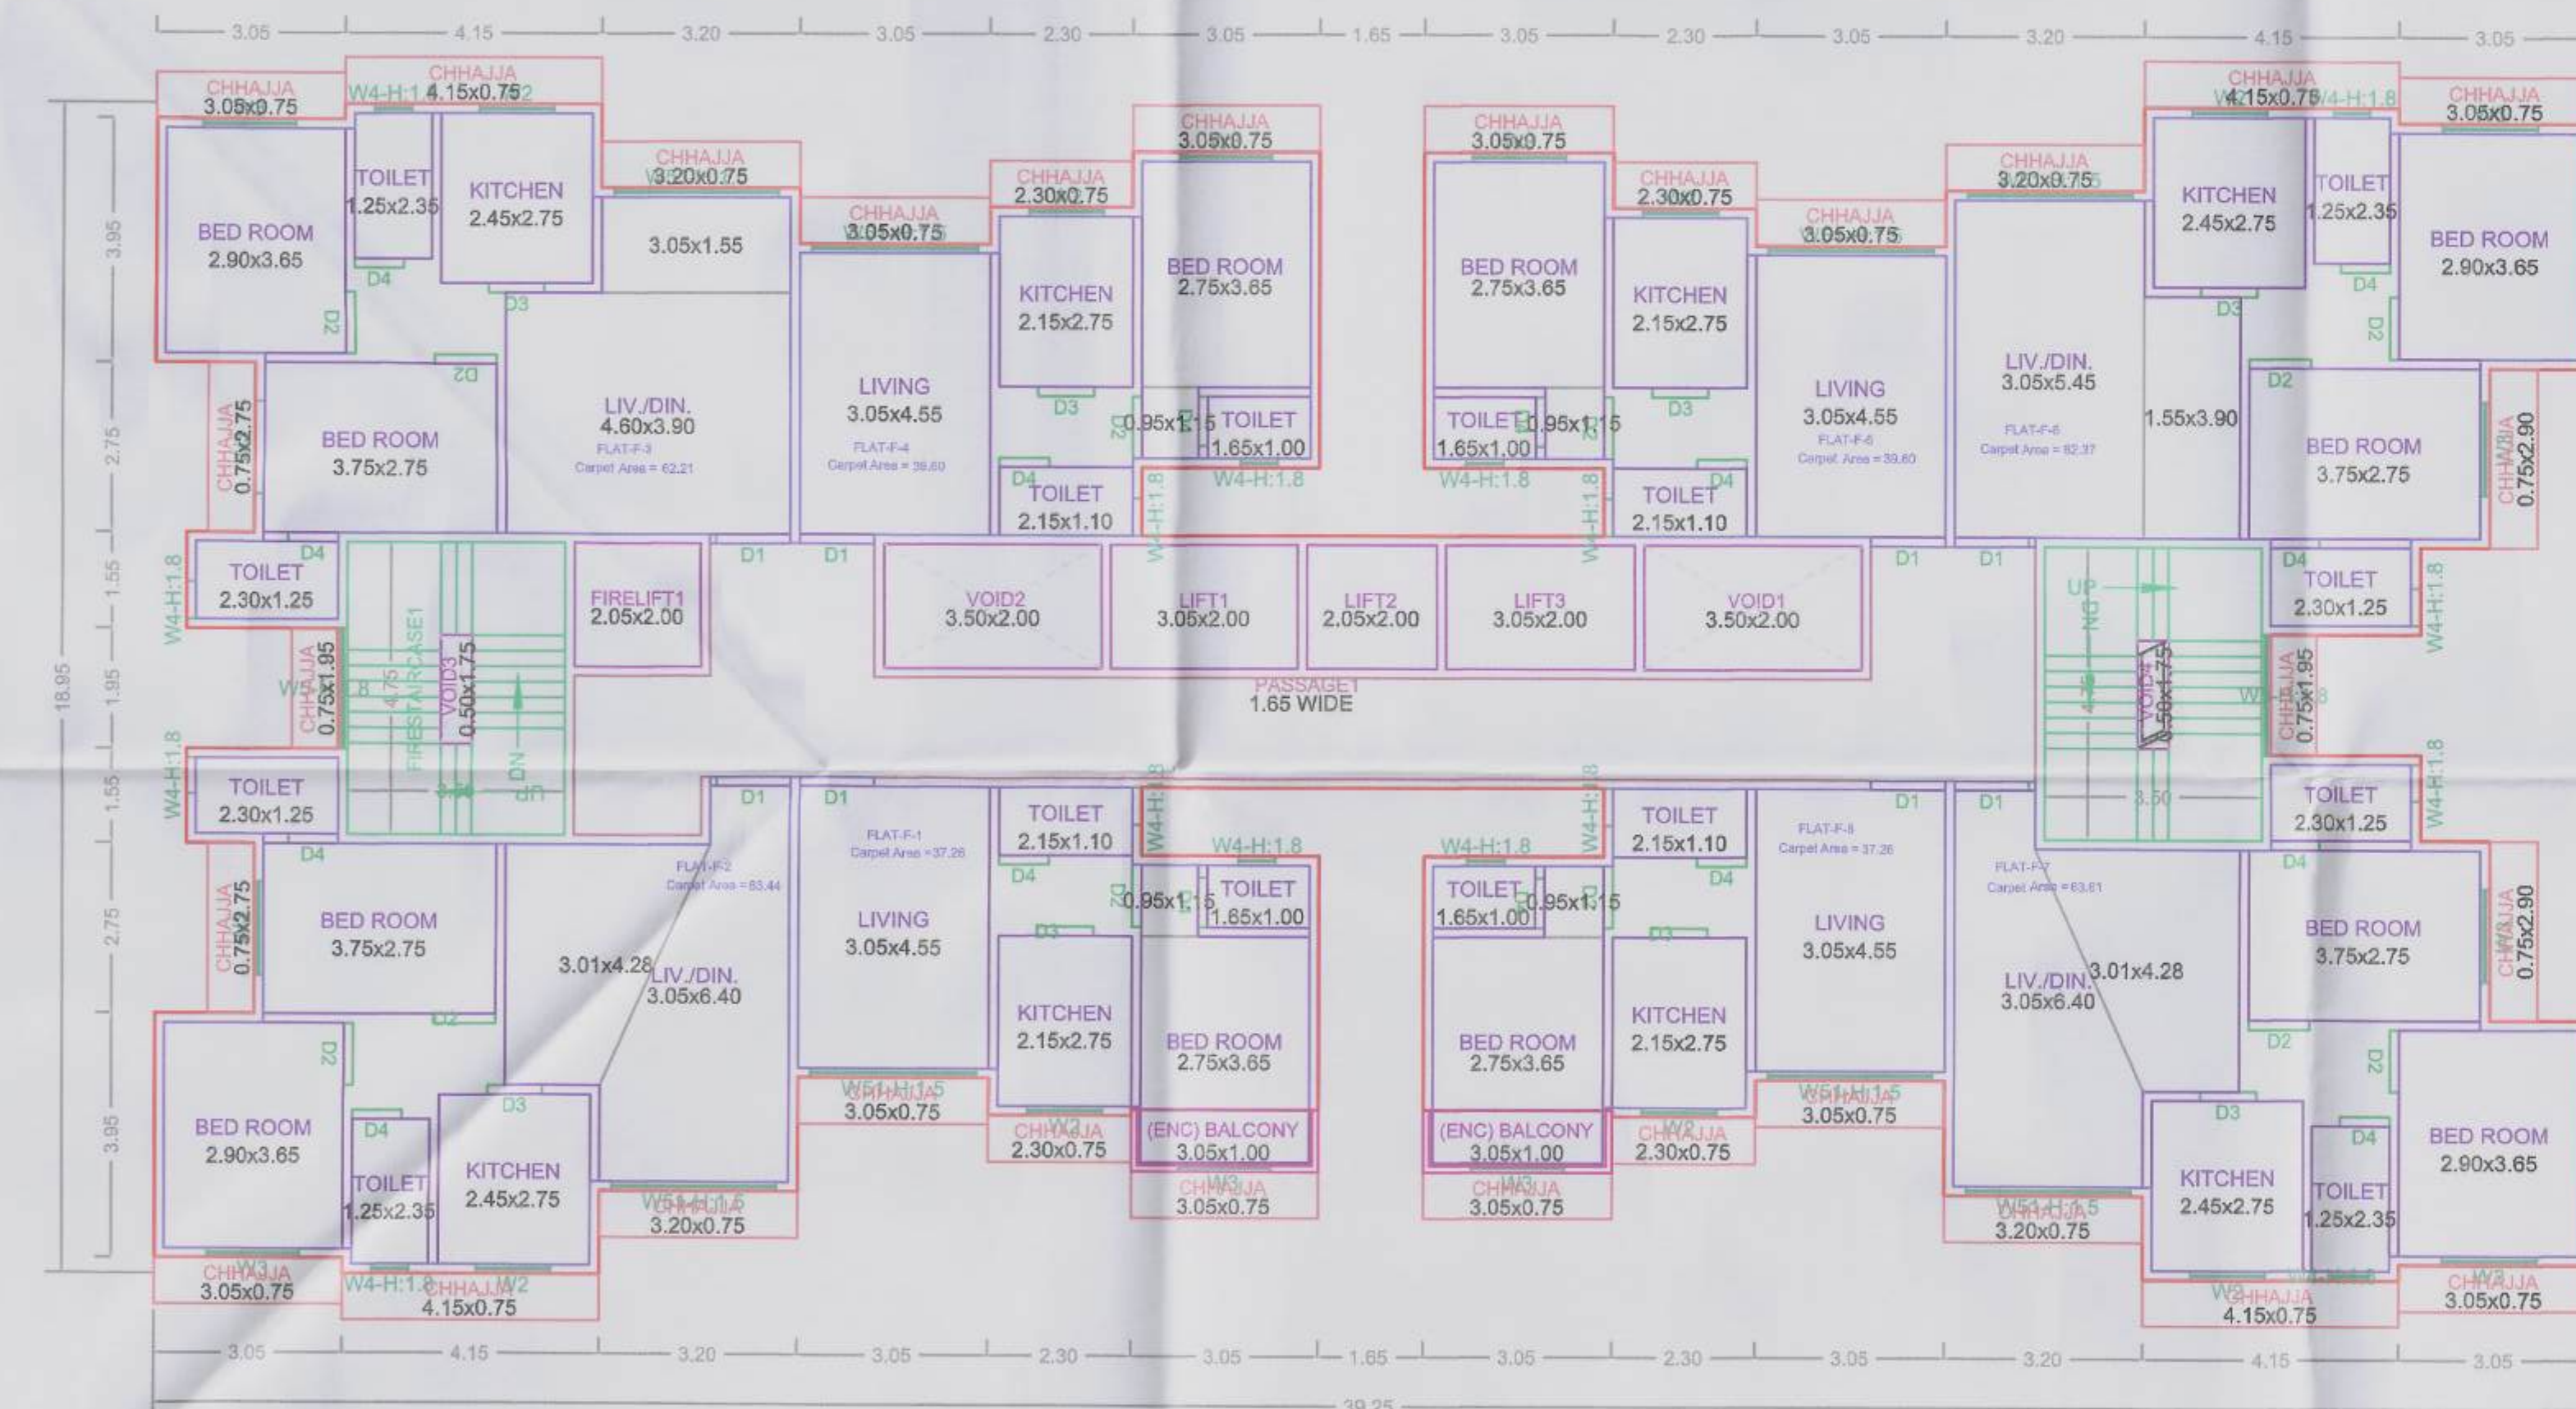

TYPICAL - 1-4 FLOOR PLAN

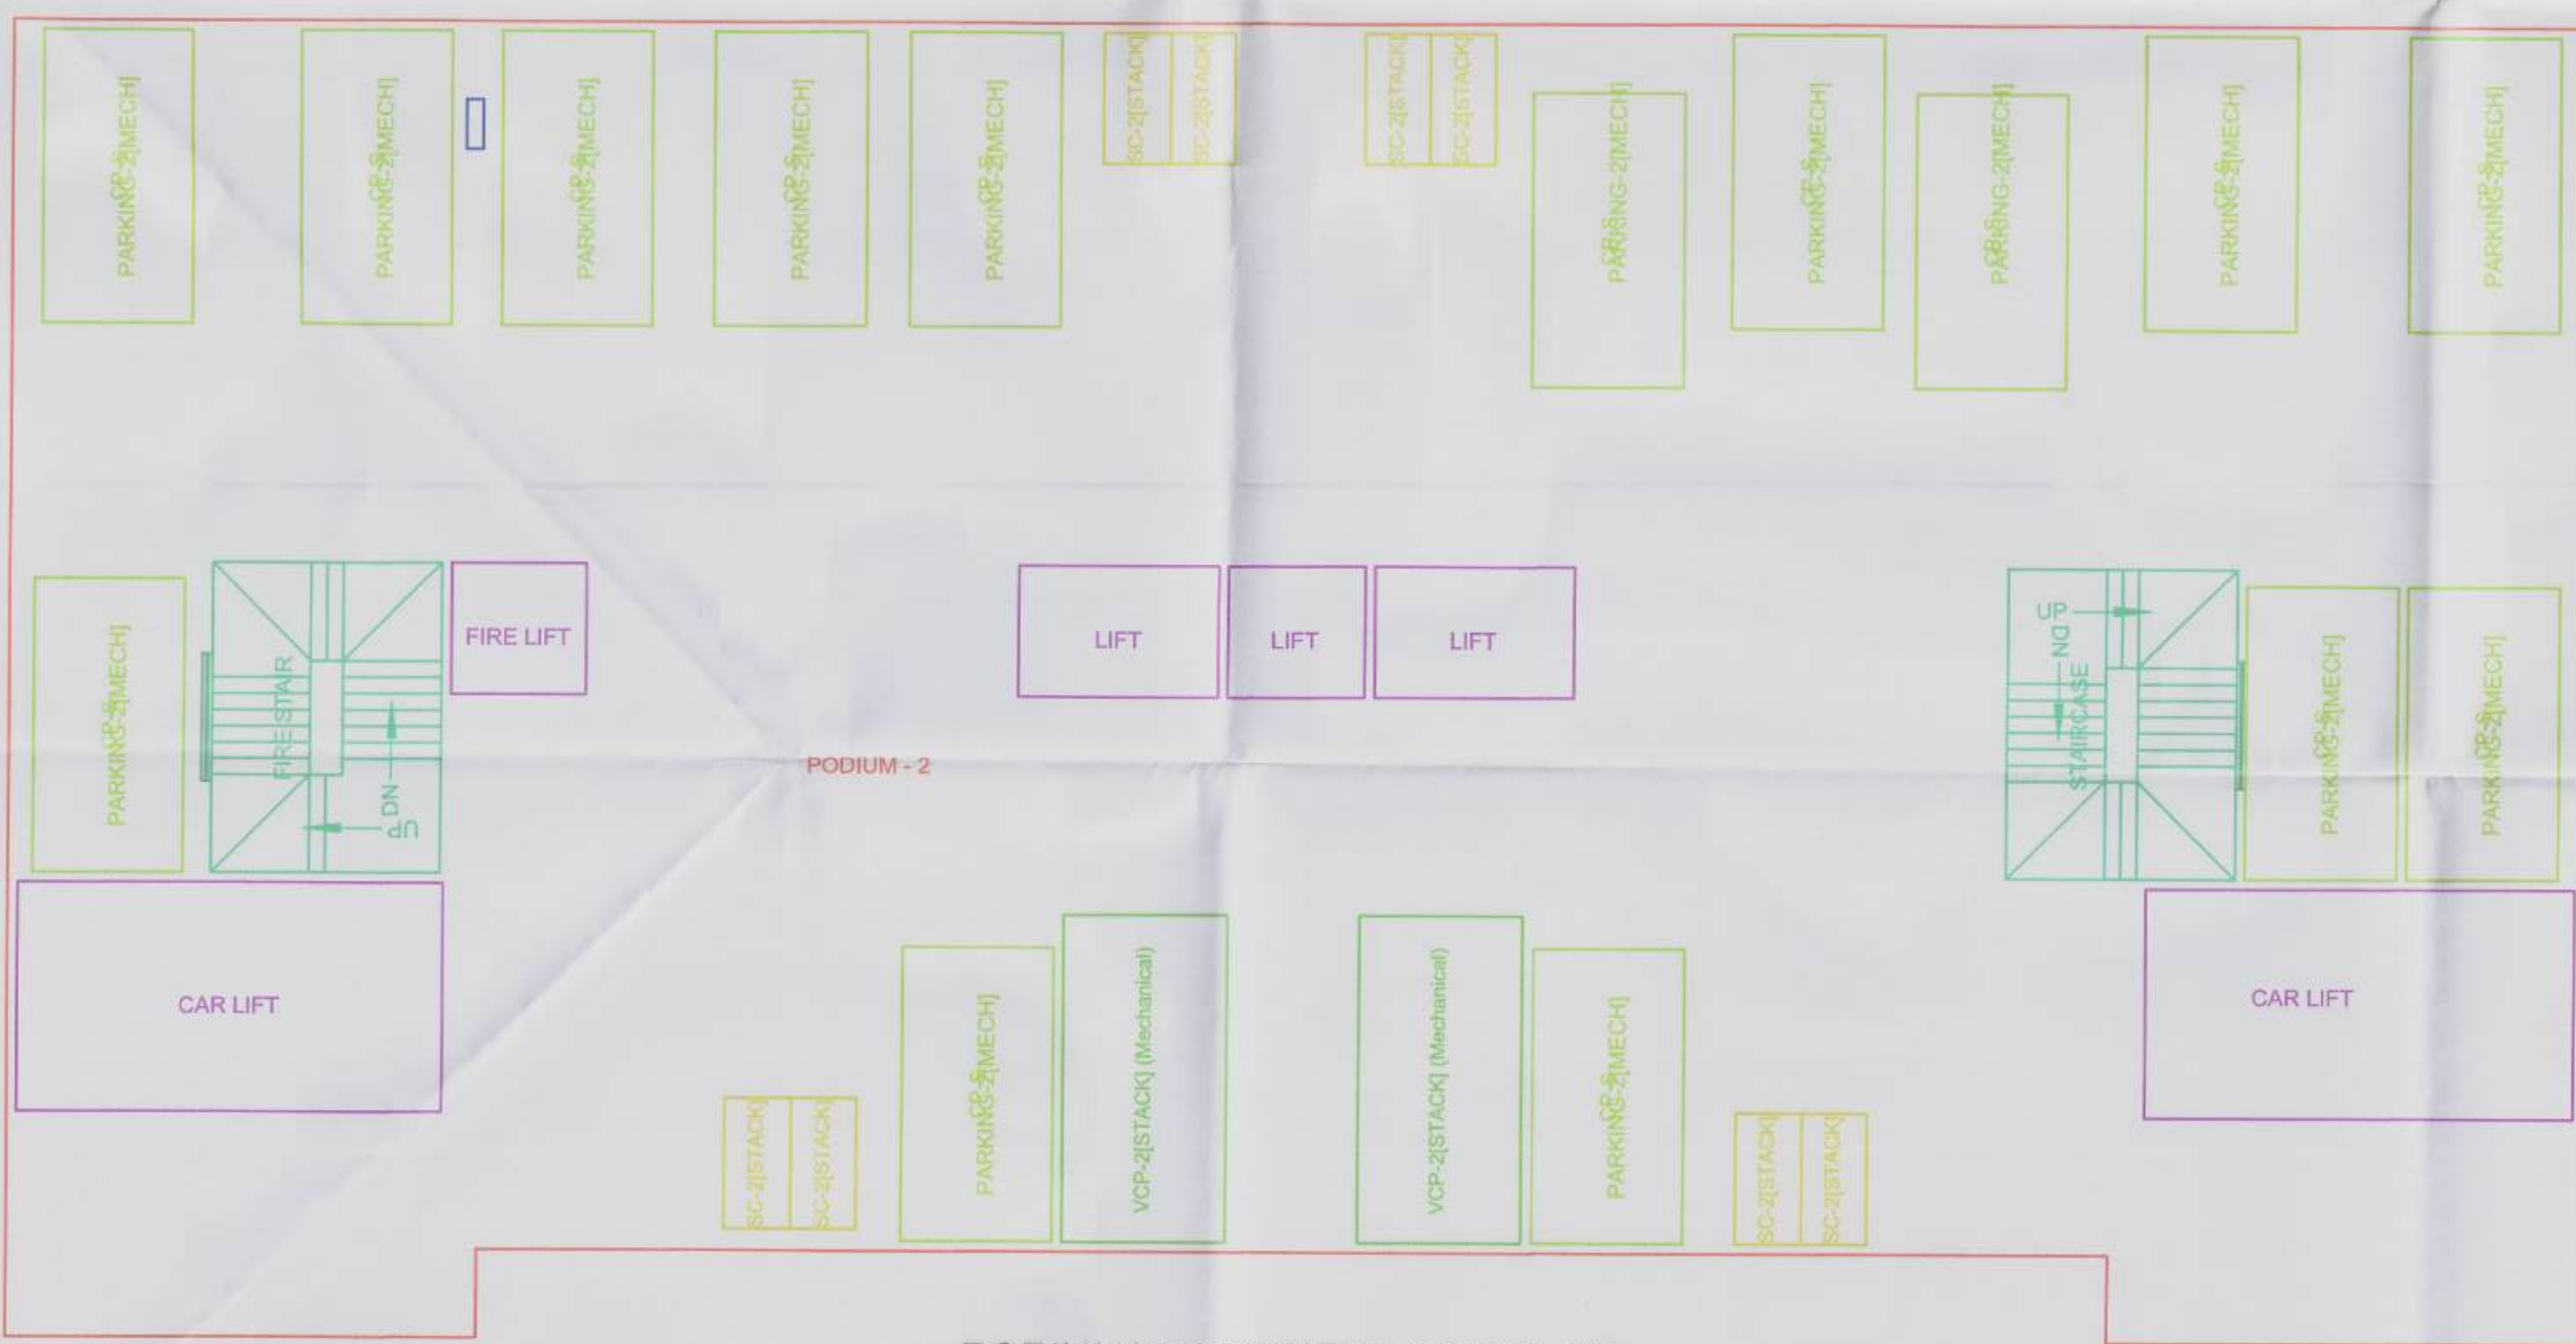


PODIUM2 PARKING FLOOR PLAN

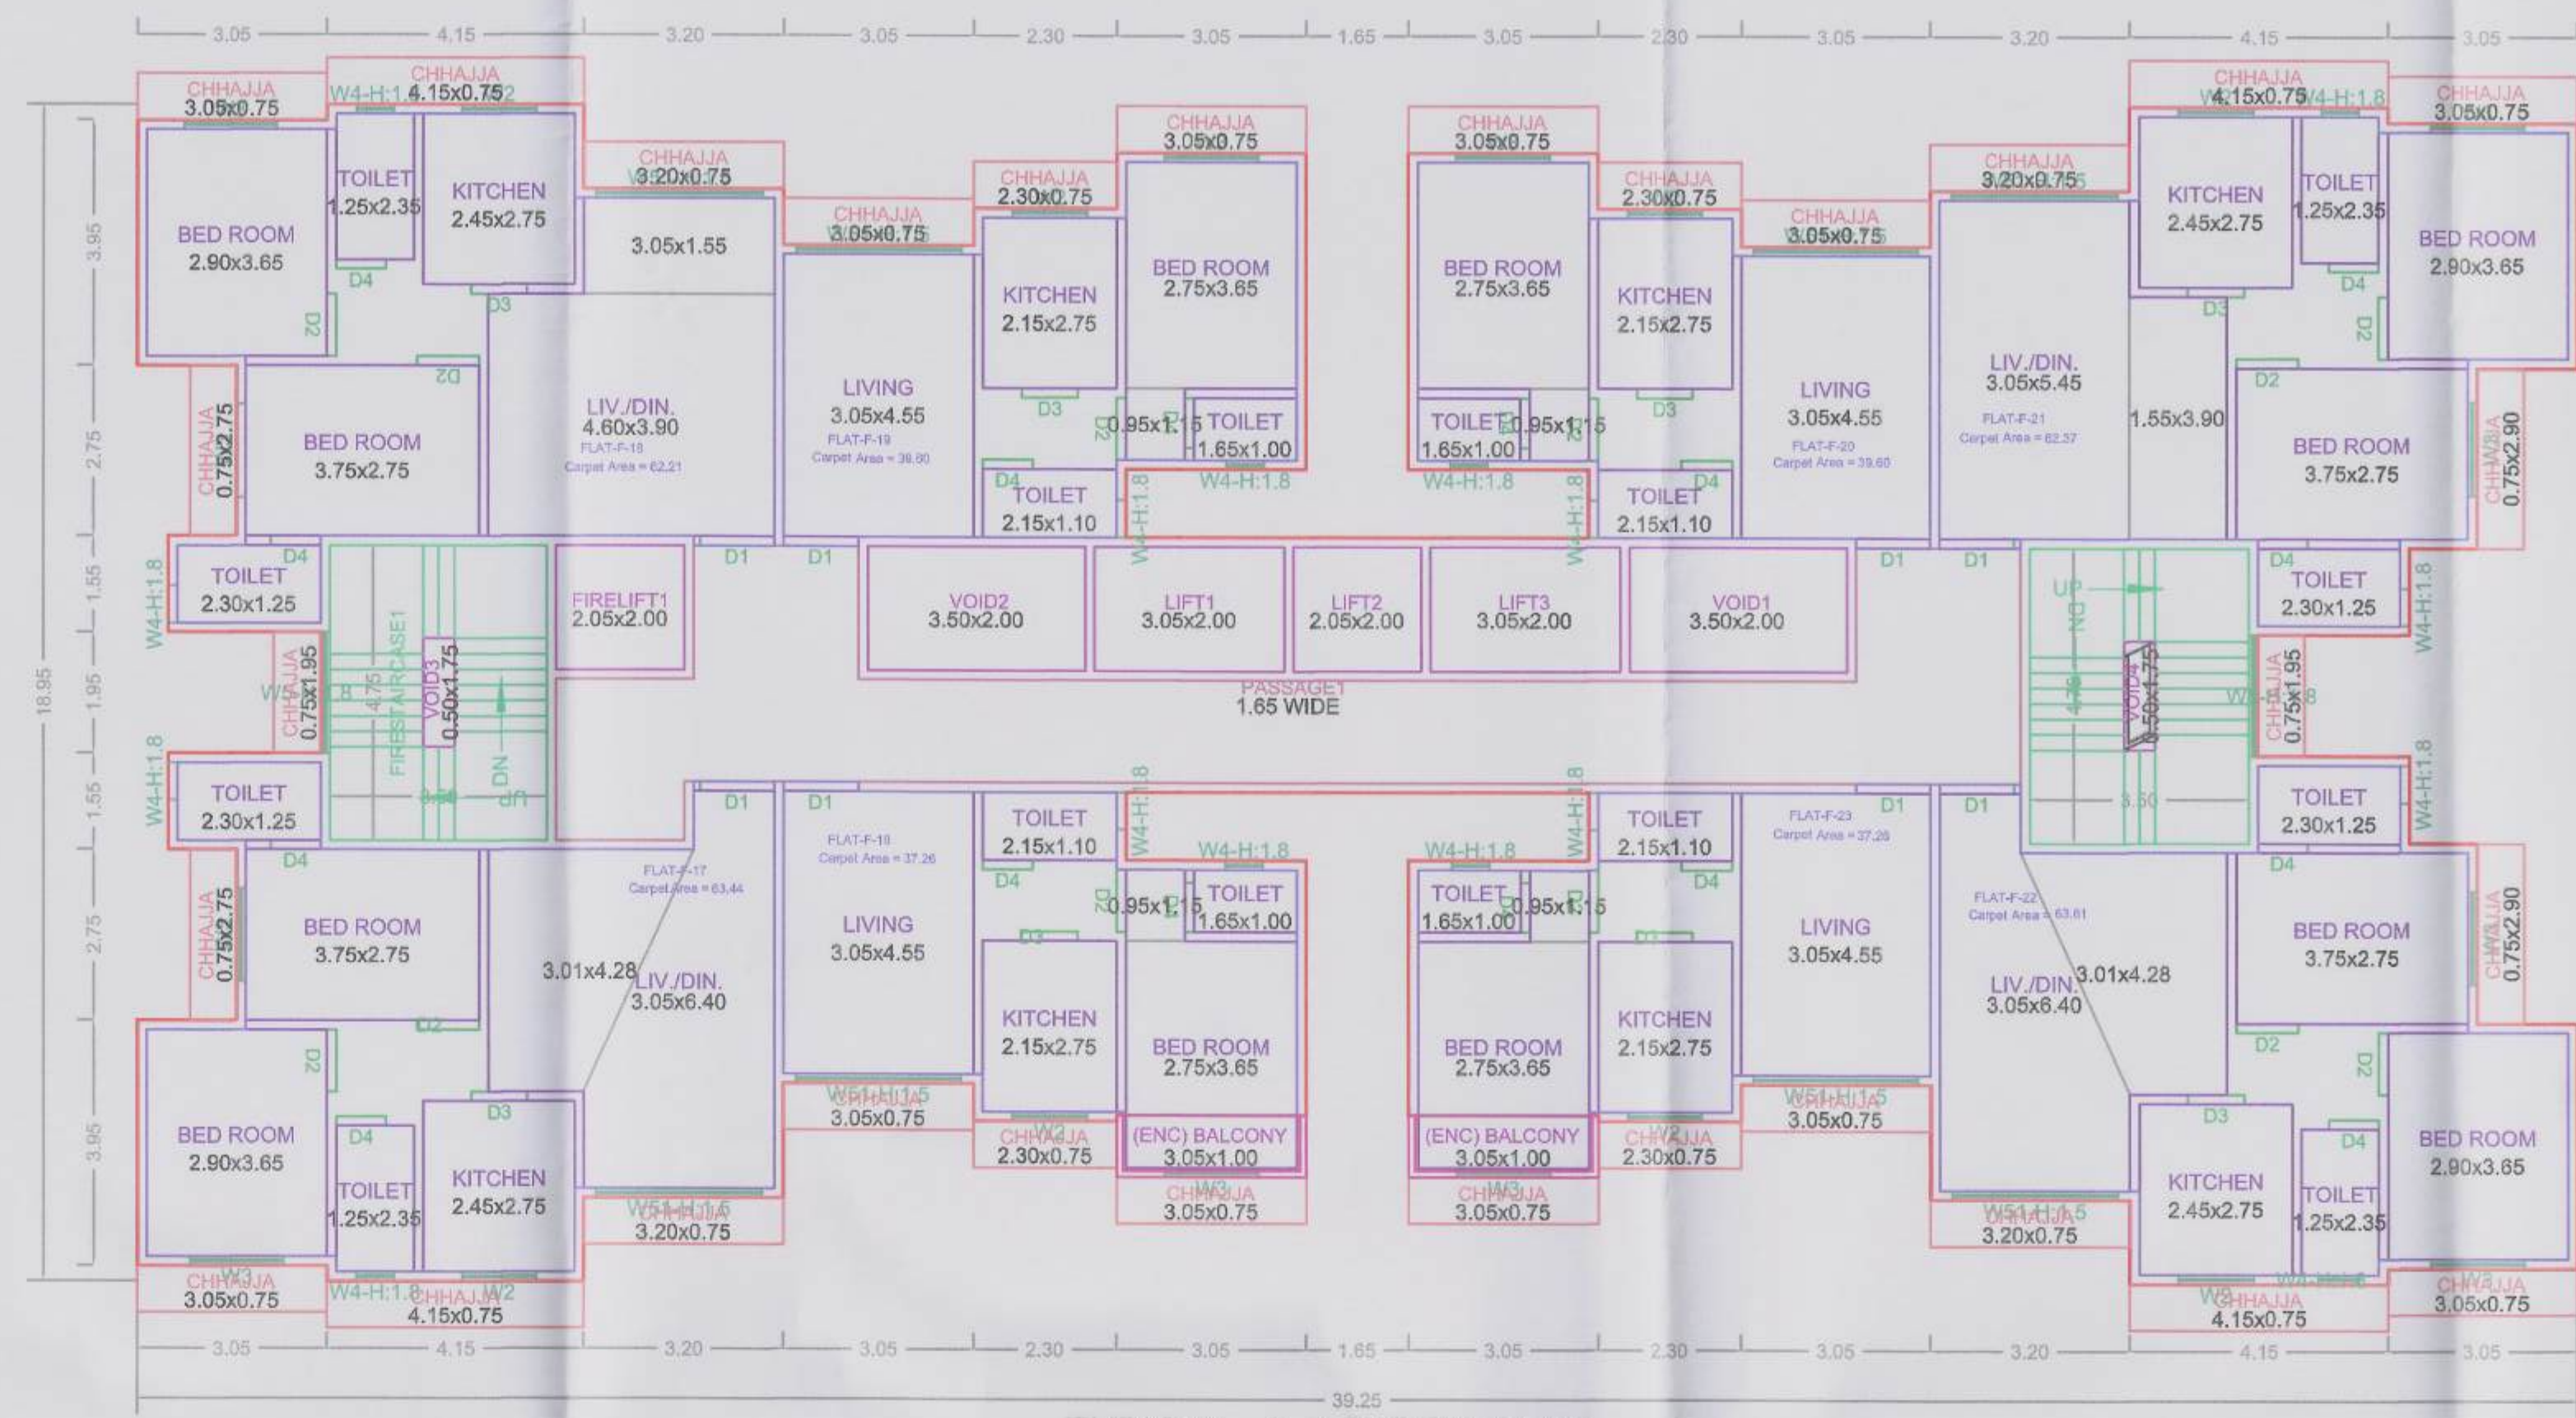


TYPICAL - 6-9 FLOOR PLAN


FIFTH FLOOR PLAN-A (BUILDING)

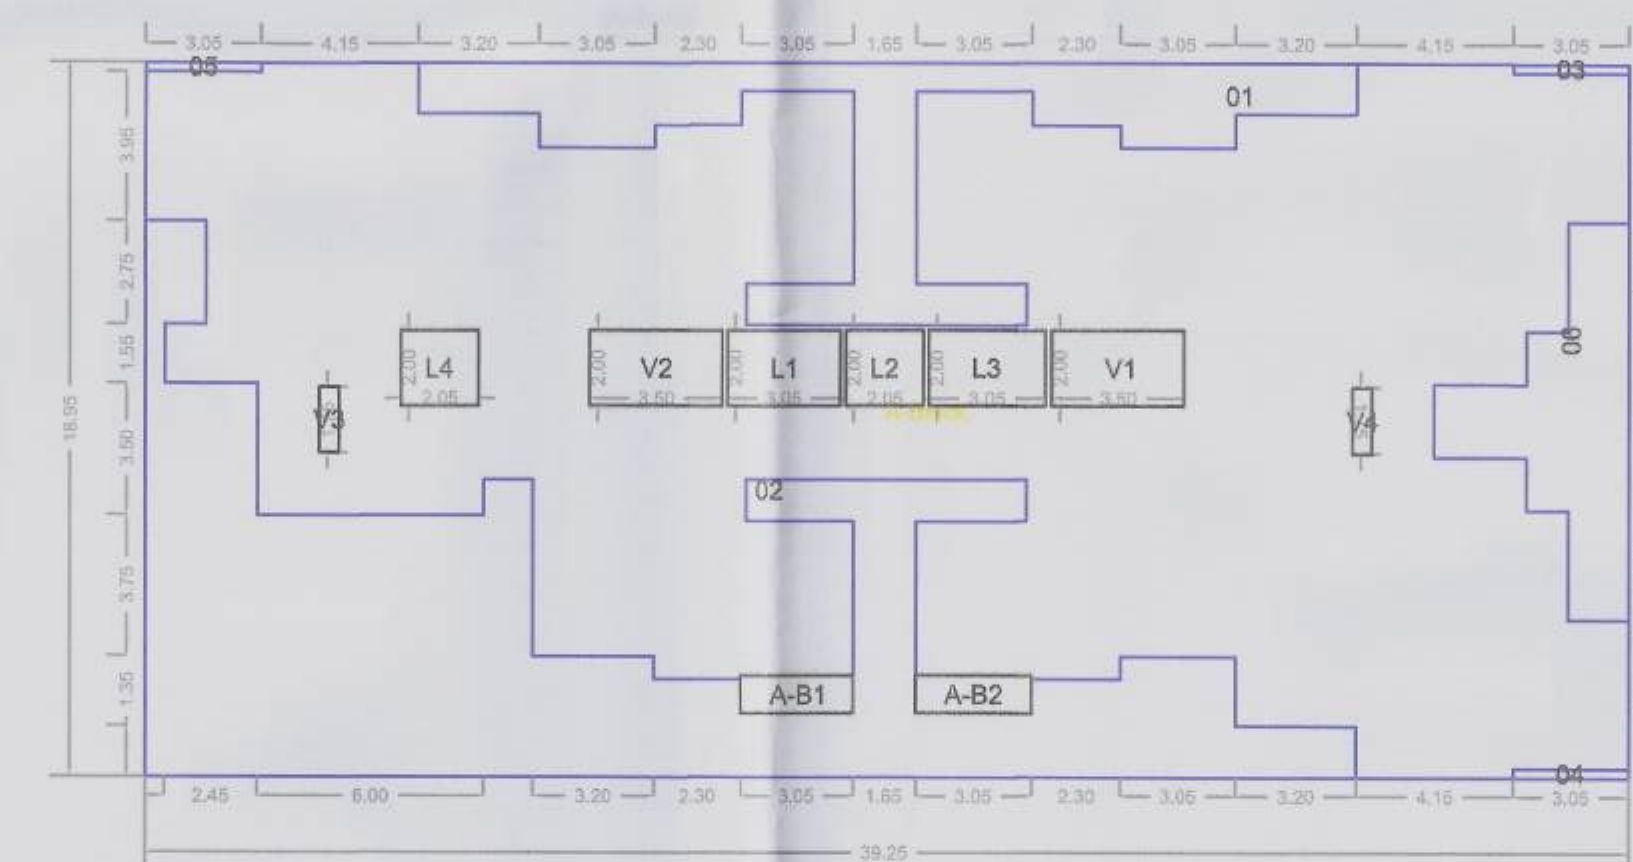

TYPICAL - 1-4 FLOOR PLAN PLAN

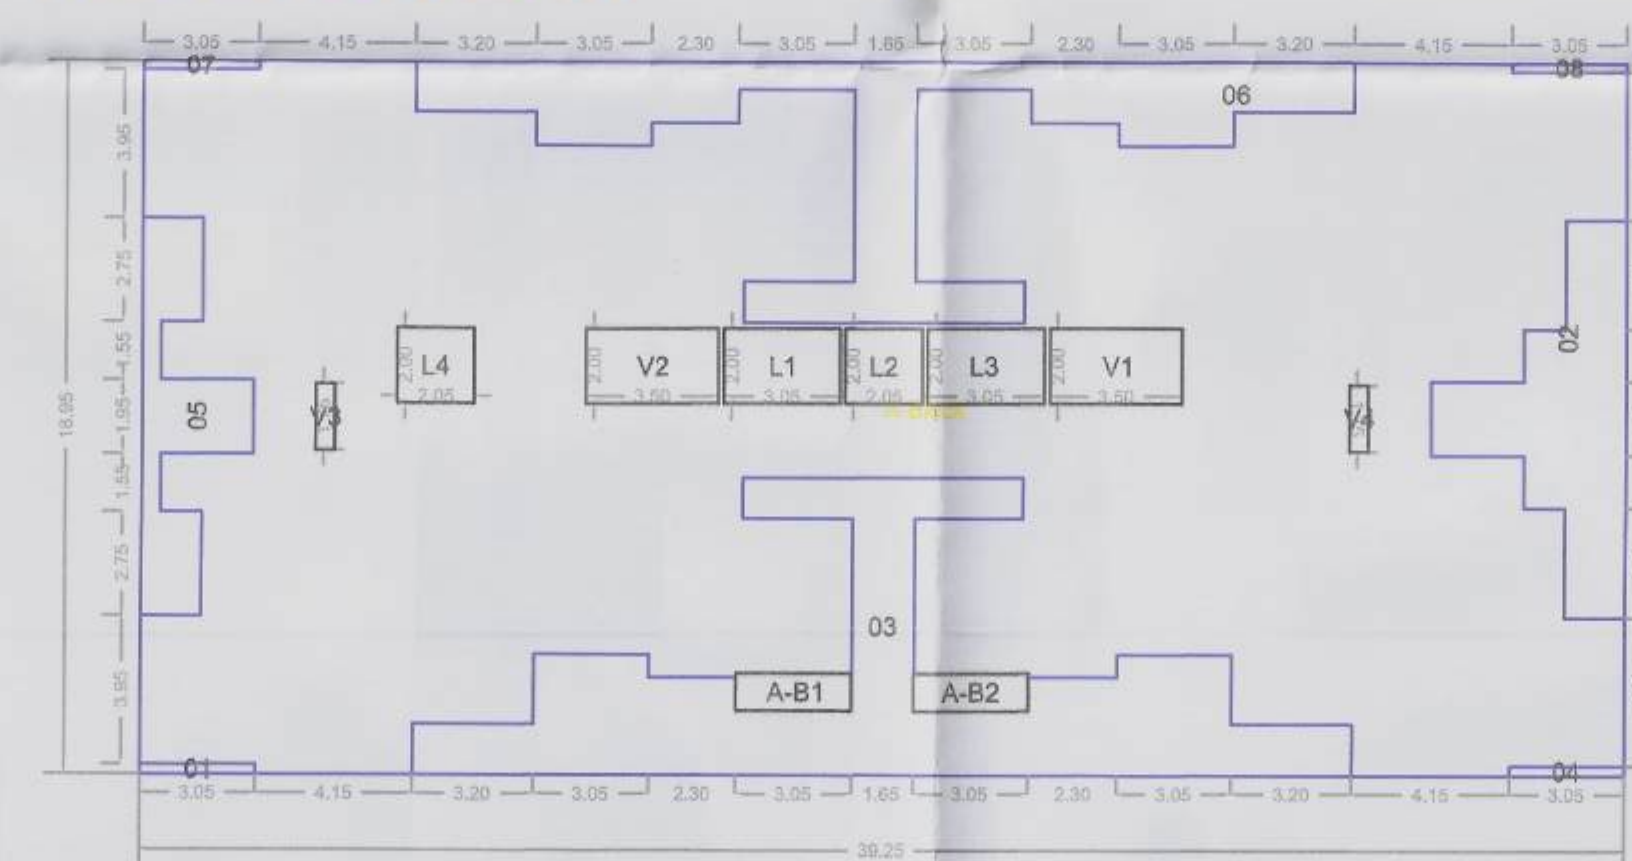


Polygon	Area
A-Block	743.79
01	52.38
02	160.14
03	0.76
04	0.76
05	0.76
06	26.88
L1	6.10
L2	4.10
L3	6.10
L4	4.10
V1	7.00
V2	7.00
V3	0.88
V4	0.88
A-B1	3.05
A-B2	3.05
Total	539.32

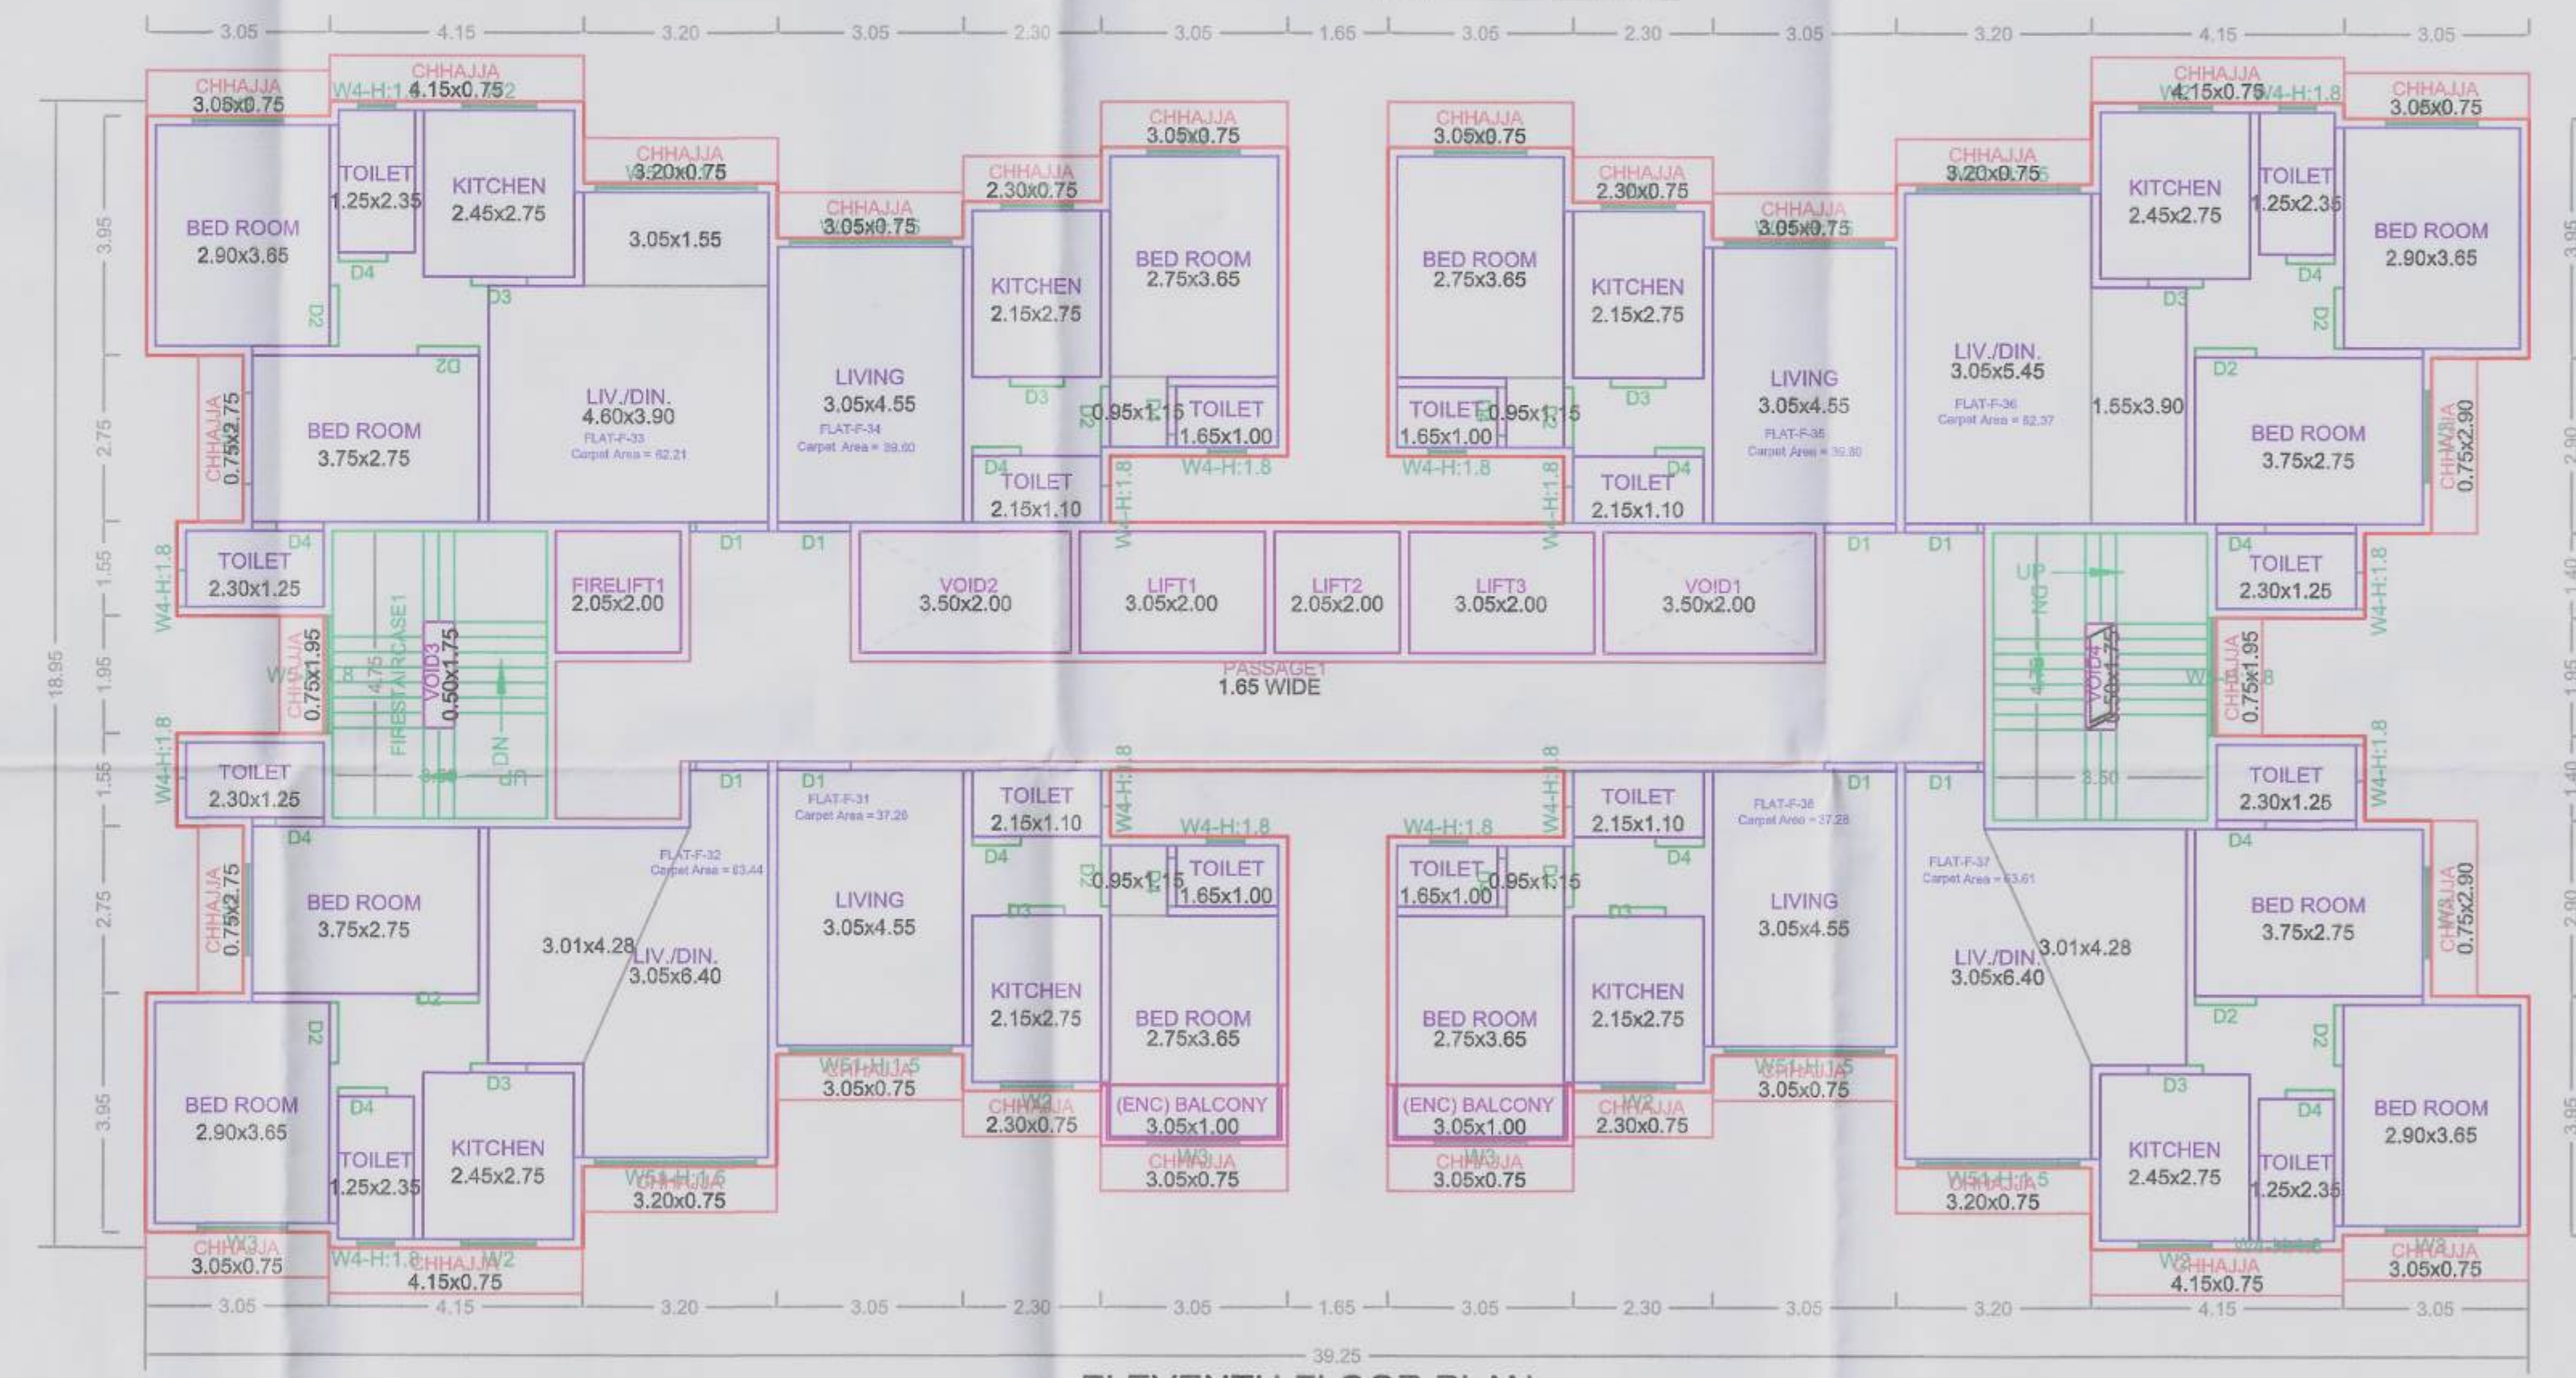

ELEVENTH FLOOR PLAN

TENTH FLOOR PLAN-A (BUILDING)

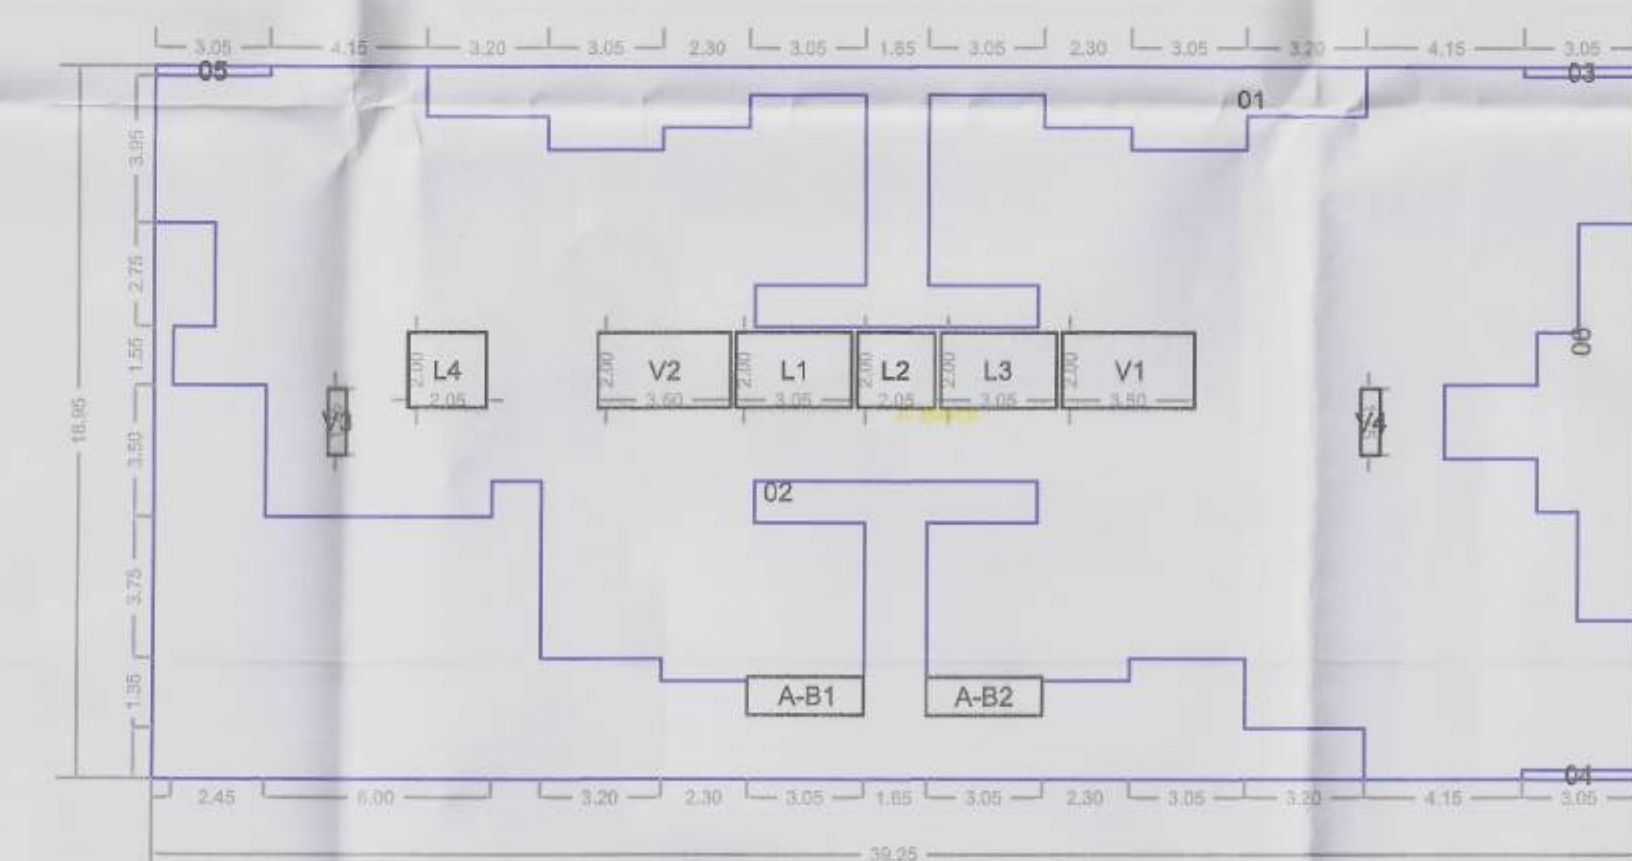


Polygon	Area
A-Block	743.79
01	52.38
02	160.14
03	0.76
04	0.76
05	0.76
06	26.88
L1	6.10
L2	4.10
L3	6.10
L4	4.10
V1	7.00
V2	7.00
V3	0.88
V4	0.88
A-B1	3.05
A-B2	3.05
Total	472.05

PROJECT TYPE - Building Development

SEAL OF APPROVAL

BUILDING: A (BUILDING)

TYPICAL - 6-9 FLOOR PLAN PLAN

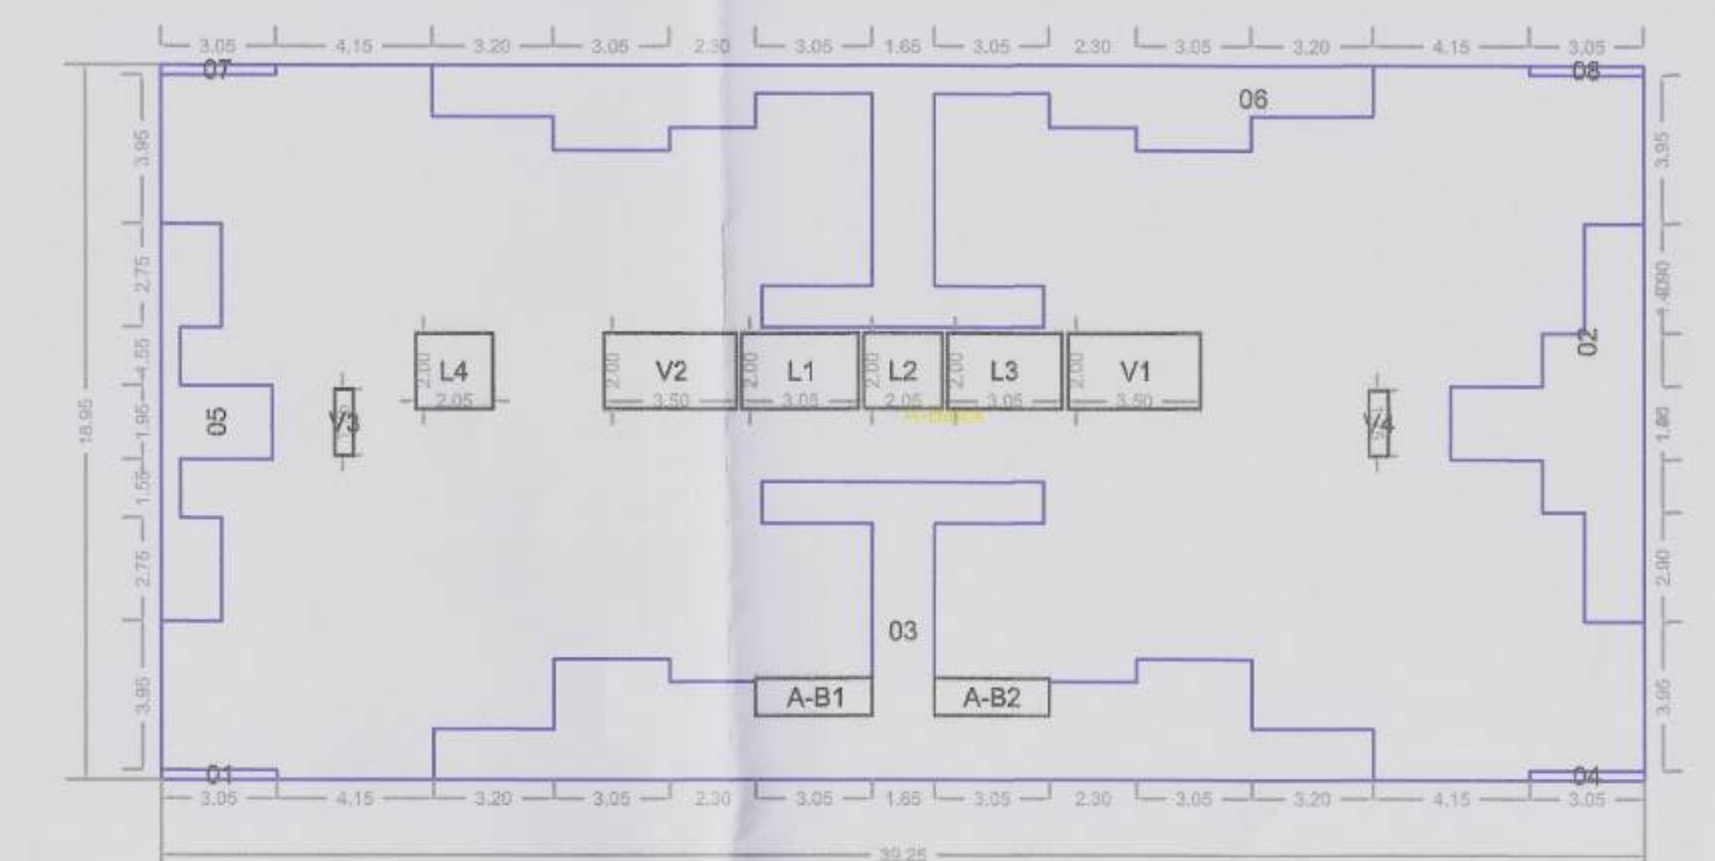

Polygon	Area
A-Block	743.79
01	52.38
02	160.14
03	0.76
04	0.76
05	0.76
06	26.88
L1	6.10
L2	4.10
L3	6.10
L4	4.10
V1	7.00
V2	7.00
V3	0.88
V4	0.88
A-B1	3.05
A-B2	3.05
Total	539.32

OWNERS NAME & SIGN: RAJAKUMAR PARSHOTTAM DAS PATEL

ARCHITECT NAME SIGN & ADD: BHARATKUMAR PURSHOTTAM PATEL

PROJECT INFORMATION

PLOT NO : 262, 263 and 271/08

USE : Residential Building

SUBUSE : Residences

NOISE SURVEY

SECTOR NO : 1

PLOT ADDRESS : mira bhayandar green court sub

PERMIT NO : M/MCB/7008/202

INWARD NO : 310008/A/000000

KEY NO : 6228

DATE : 08-07-2024

SCALE : 1:100

SHEET NO : 4