



[illegible]


ADDITION		PLOT AREA CALCULATION					
		35.417	X	0.5	X	1	1536.450
		84.560	X	13.418	0.5	X	567.143
AREA	AREA OF P-E LINE						21.602
4	84.365	X	8.048	0.5	X	1	339.489
5	83.905	X	33.054	0.5	X	1	1372.650
6	75.959	X	4.257	0.5	X	1	142.077
7	25.160	X	4.660	0.5	X	1	60.484
AREA	AREA OF P-E LINE						13.388
8	8.726	X	1.170	0.5	X	1	4.812
9	83.905	X	0.408	0.5	X	1	1.094
10							4108.646
TOTAL AREA							

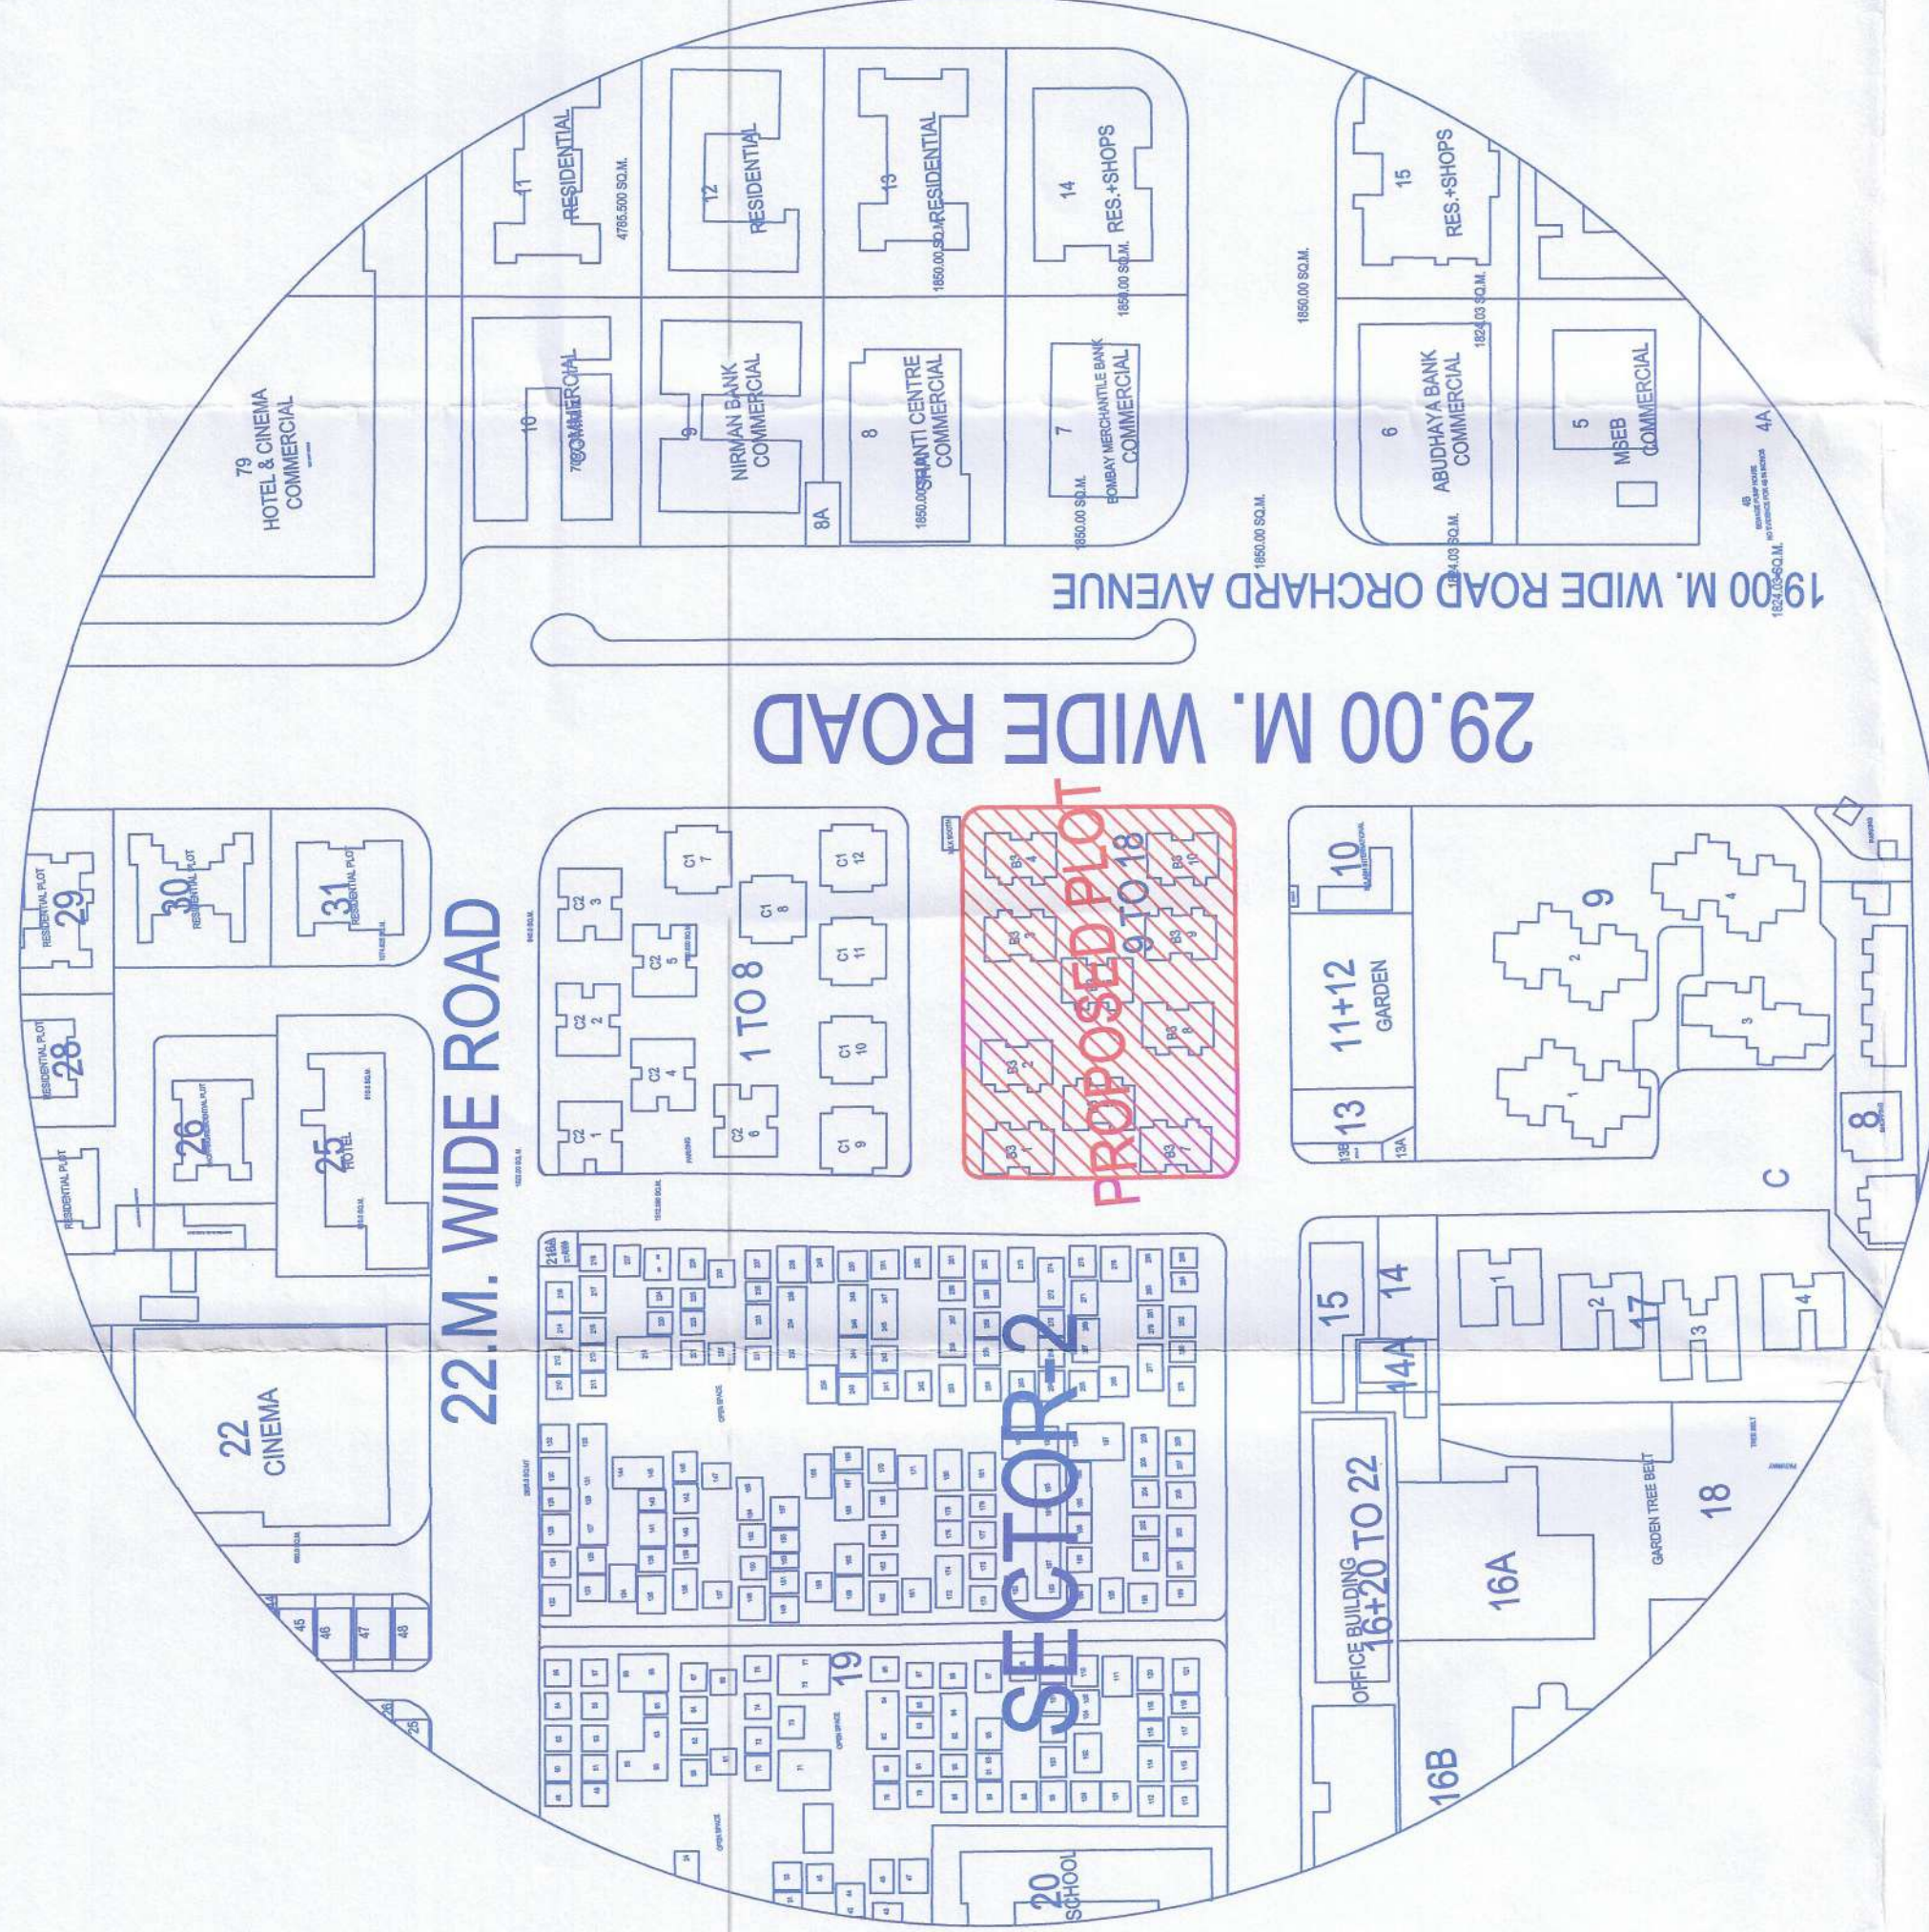

LOCATION PLAN
SCALE = NTS

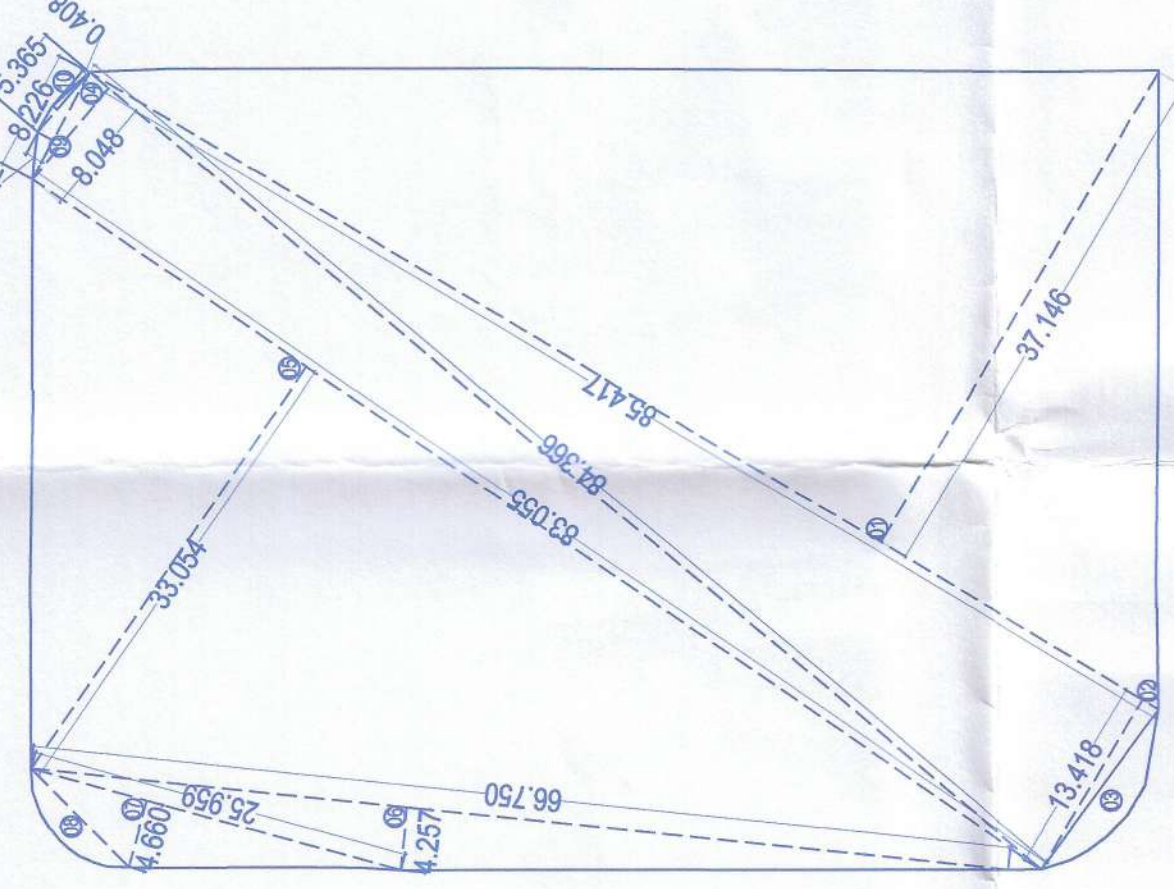

R.G. AREA CALCULATION			
ROUND FLOOR (NON FSI)			
1	1/2 X 50.032 X	3.504 X 1 NO	= 87.651 SQ.MT.
2	1/2 X 50.146 X	2.568 X 1 NO	= 63.618 SQ.MT.
3	1/2 X 50.146 X	3.650 X 1 NO	= 91.521 SQ.MT.
4	1/2 X 12.917 X	0.832 X 1 NO	= 3.987 SQ.MT.
5	1/2 X 16.659 X	2.440 X 1 NO	= 13.000 SQ.MT.
6	1/2 X 25.256 X	2.470 X 1 NO	= 39.884 SQ.MT.
7	1/2 X 25.256 X	1.052 X 1 NO	= 16.887 SQ.MT.
8	1/2 X 25.046 X	1.850 X 1 NO	= 23.544 SQ.MT.
9	1/2 X 22.241 X	2.332 X 1 NO	= 49.168 SQ.MT.
10	1/2 X 16.700 X	5.887 X 1 NO	= 25.005 SQ.MT.
11	1/2 X 6.459 X	0.686 X 1 NO	= 2.269 SQ.MT.
12	1/2 X 0.944 X	0.338 X 1 NO	= 0.160 SQ.MT.
13	1/2 X 0.957 X	0.732 X 1 NO	= 0.350 SQ.MT.
14	1/2 X 11.27 X	0.246 X 1 NO	= 0.197 SQ.MT.
15	1/2 X 8.671 X	1.027 X 1 NO	= 3.915 SQ.MT.
16	1/2 X 7.260 X	3.324 X 1 NO	= 1.108 SQ.MT.
17	2/5 X 0.656 X	0.037 X 1 NO	= 0.024 SQ.MT.
			= 392.716 SQ.MT.
TOTAL ADDITION			

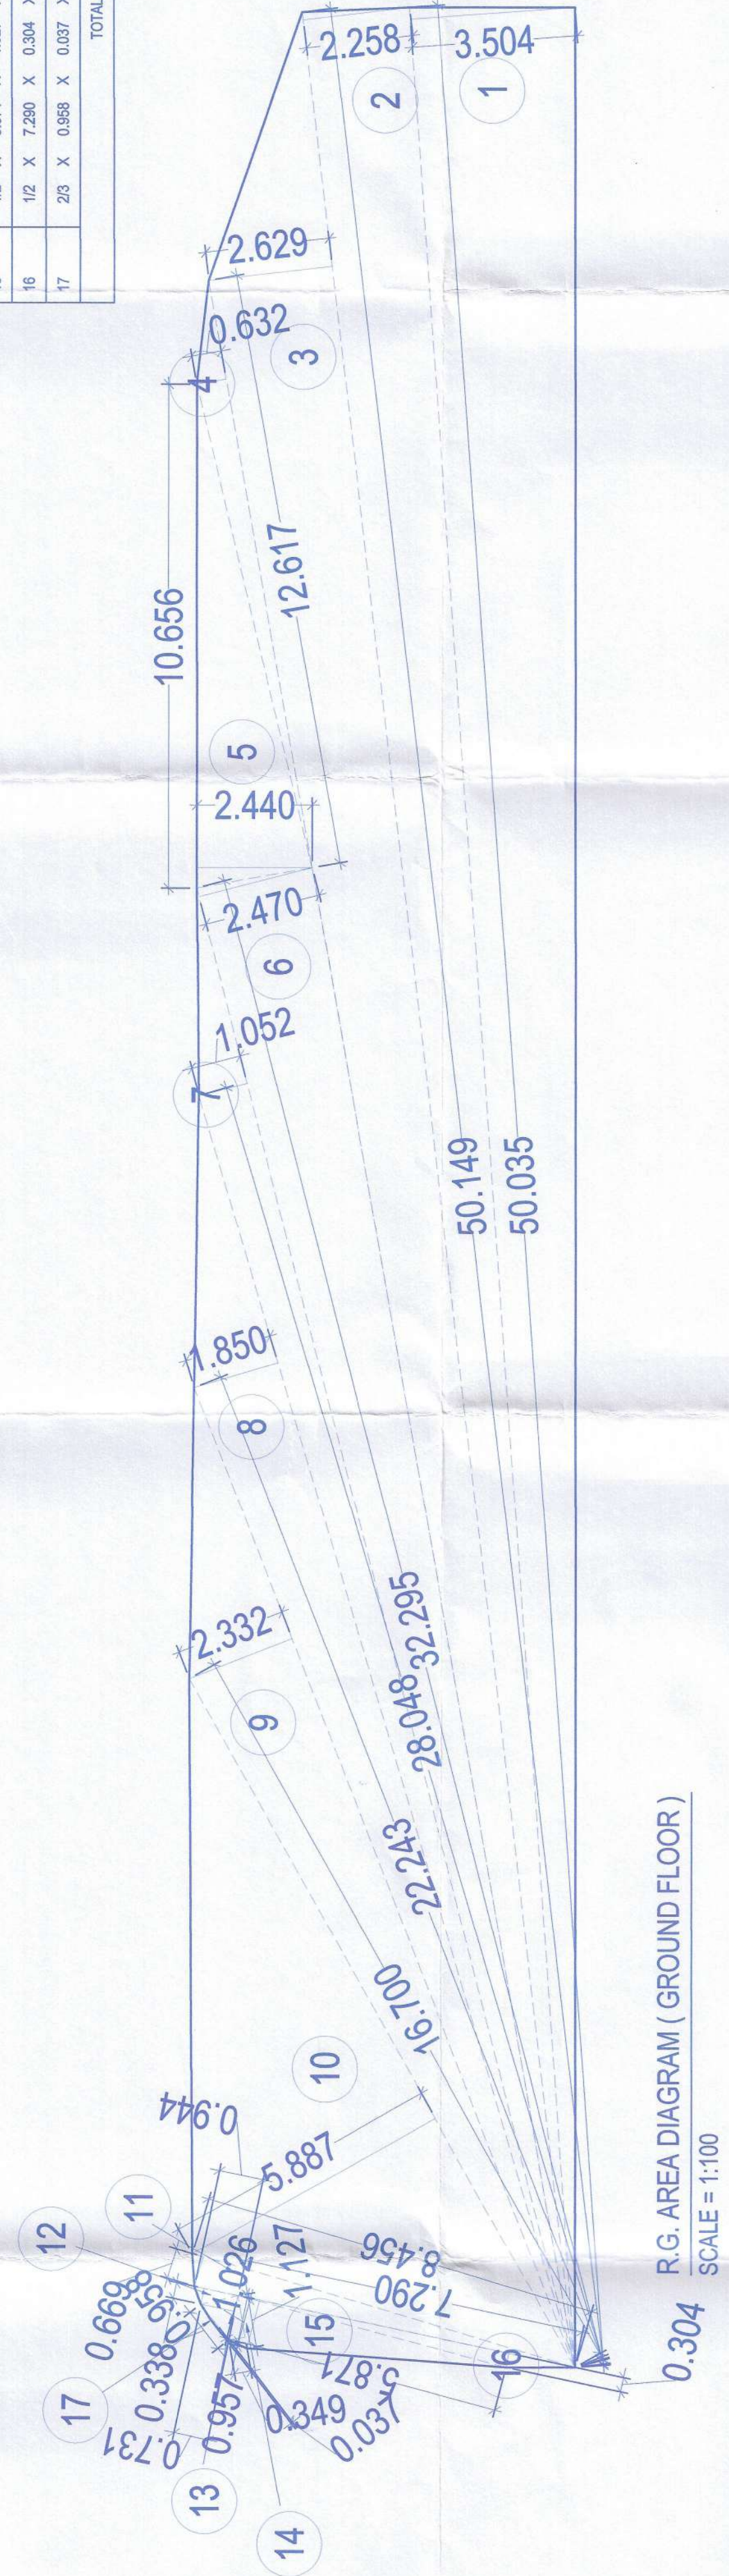

R.G. AREA DIAGRAM (GROUND FLOOR)

SCALE = 1:100

CAD BY:	AMEEN	SHEET NO.
CHKD BY:	VJAY S.	
DATE :-	07-05-2024	
DATE OF REV.		
F		2/11

Description Of Proposal & Property DEVELOPMENT PERMISSION FOR : PROPOSED RESIDENTIAL & COMMERCIAL BUILDING ON PLOT No.- 9 TO 18,SECTOR - 02,
--

Name, Address & Sign Of The Owner

FOR NIVASTI TVISA C.H.V. LTD

Deji Fakem
Chairman Secretary

M/S NIVASTI TVISA CO-OP. HSG.SOC. LTD.

Sign Of Architect

DIMENSIONS
ARCHITECTS PVT. LTD.
ARCHITECTS PROJECTS MANAGERS
CA/84/17690
AR. LENA K. GOSAVI (CA/94/17690)

ARCHITECT




DIMENSIONS
ARCHITECTS PVT LTD

Studio: Plot No.99,Near, Sagar Vihar, Sector- 8,
Vashi Navi Mumbai-400 703 India


Tel: - 91--22-2782 3141(10lines) Fax:91--22-2782 3641

Email: dimensions_india@rediffmail.com
info@dimensionsarchitect.in

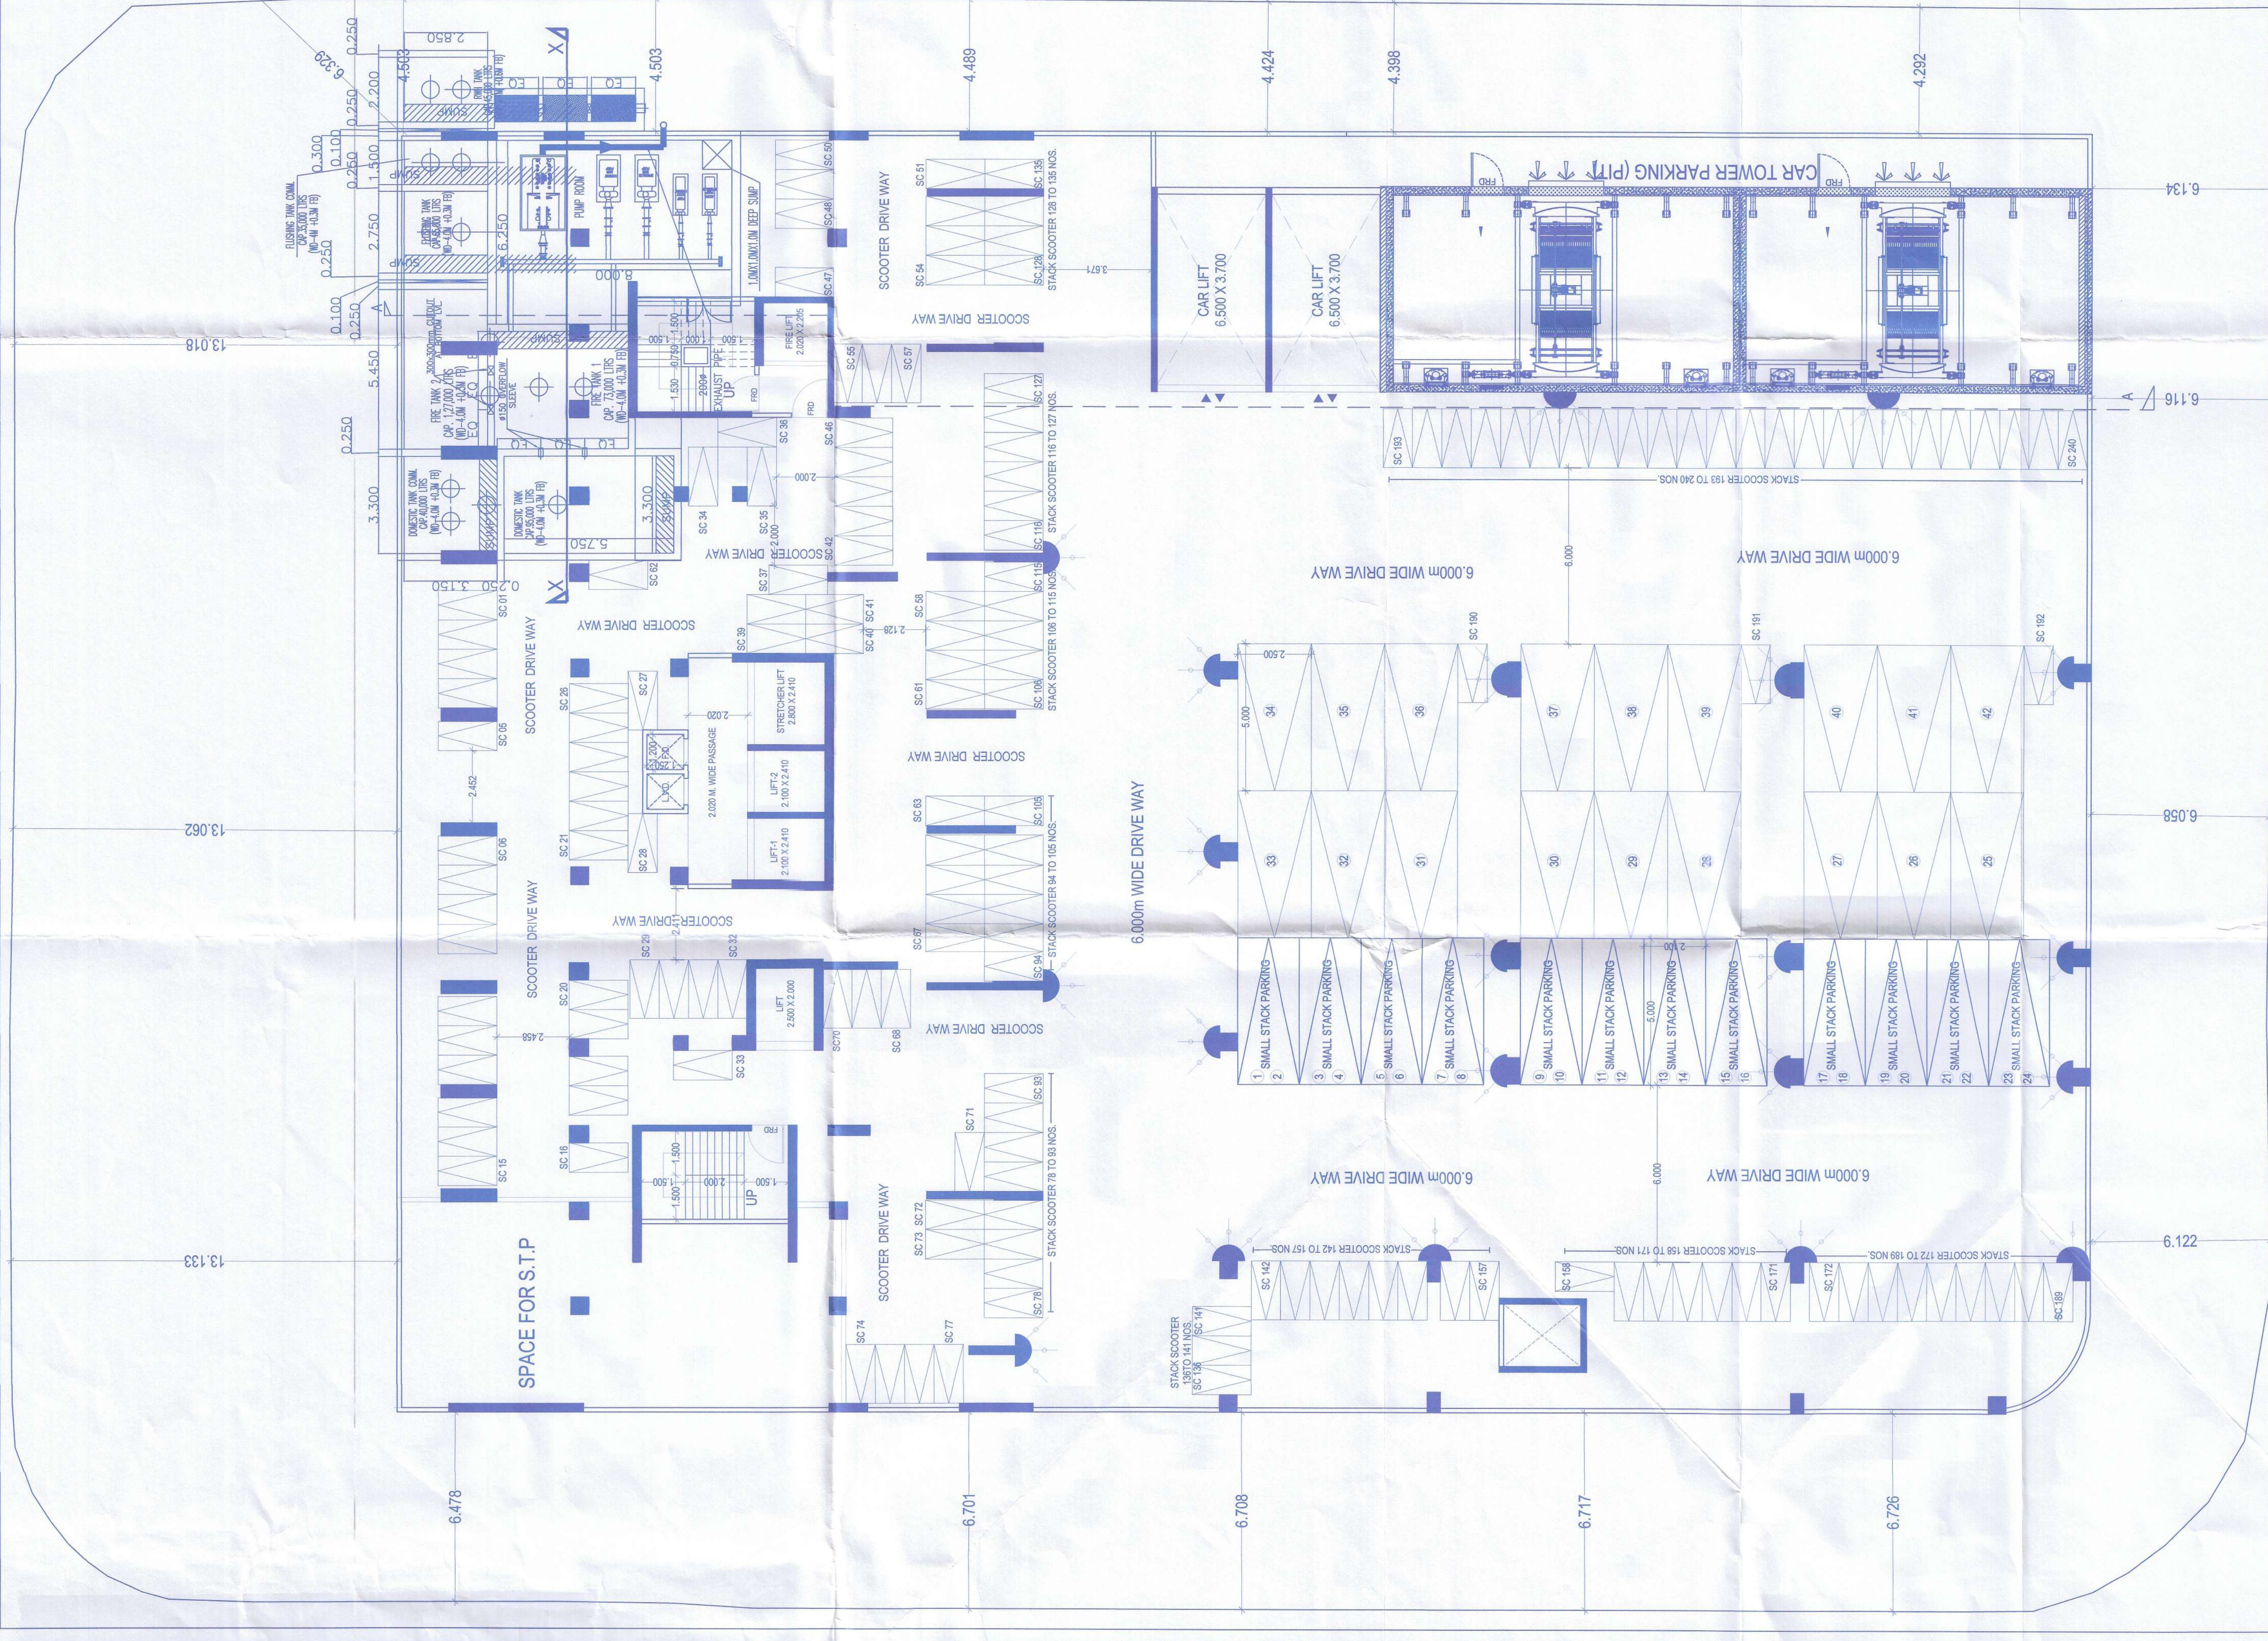

BASEMENT FLOOR PLAN
SCALE :- 1:100

SMALL STACK CAR	PARKING = 24 NOS
BIG CAR	PARKING = 18 NOS
TOTAL	CAR PARKING = 42 NOS
SCOOTER	PARKING = 80 NOS
STACK SCOOTER	PARKING = 160 NOS
TOTAL	SCOOTER PARKING = 240 NOS

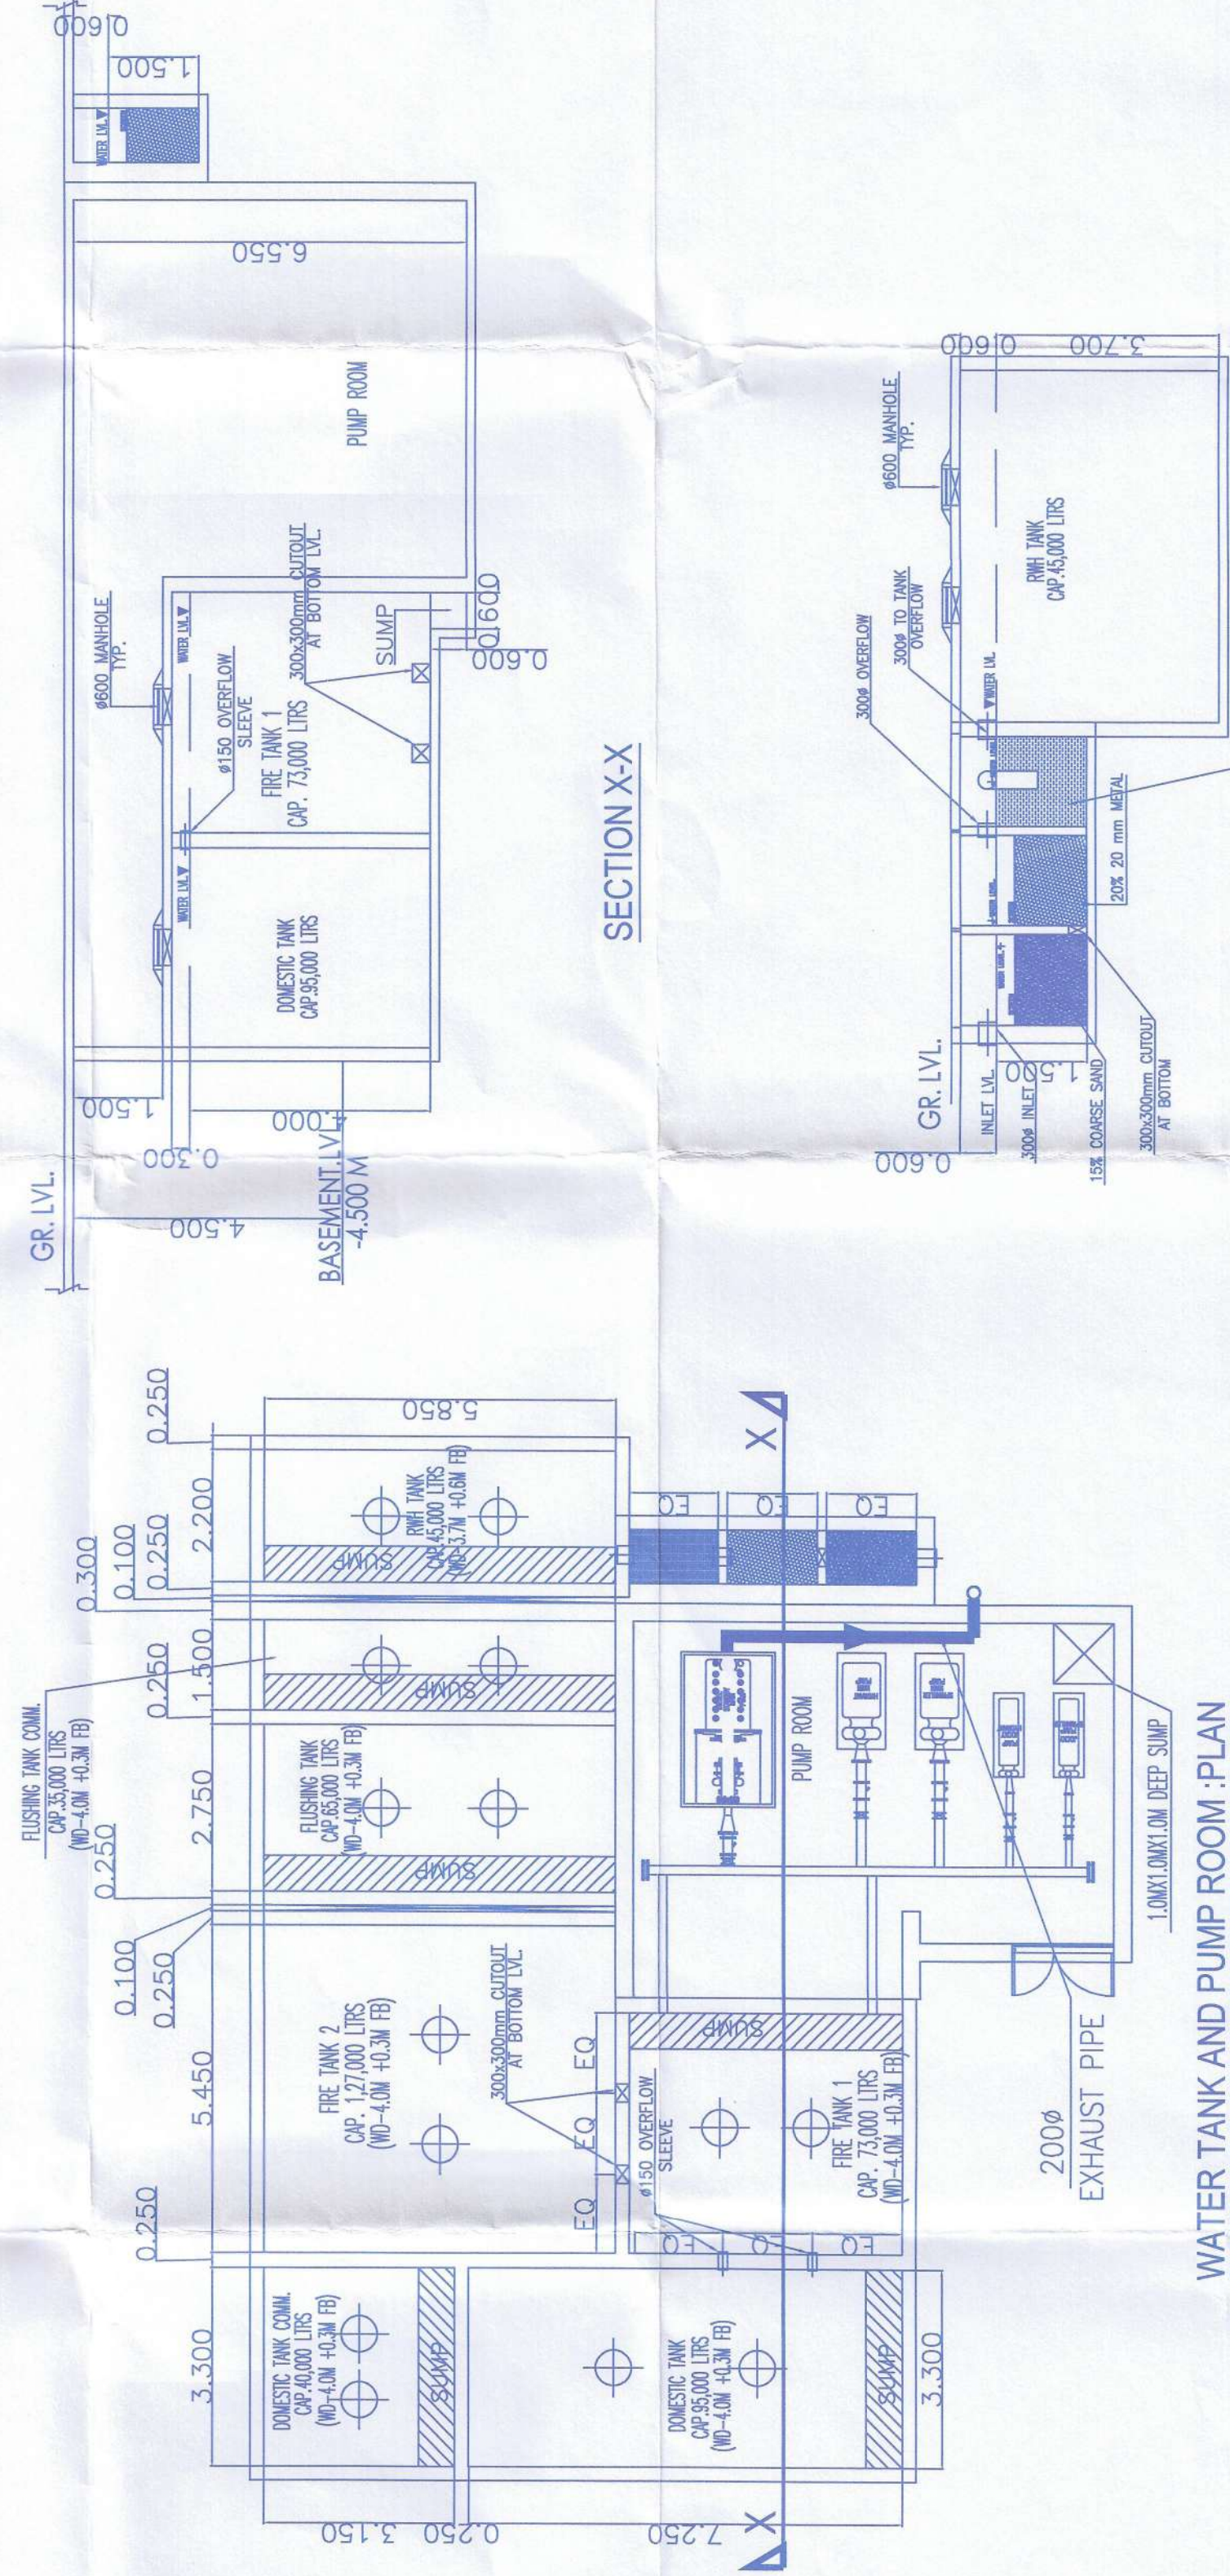

WATER TANK AND PUMP ROOM: PLAN

SECTION A-A