

STAMP OF APPROVAL

WING A - 1ST FLOOR PLAN

Sanctioned No. B.P.
Subject to conditions mentioned in the
Office Order No.
given dated 16/02/2024
Pimpri
Date 16/02/2024




O. C. Signed by
City Engineer


For City Engineer
Building Permission Dept.
PCMC, Pimpri, Pune-18.

Polygon	Area	10	22.54	V10	33.96
A-Block	1616.26	V1	1.58	V11	8.32
01	0.39	V2	1.37	V12	32.34
02	3.78	V3	34.83	L1	3.24
03	3.88	V4	1.37	L2	3.24
04	27.10	V5	1.55	L3	4.75
05	0.41	V6	51.59	L4	4.75
06	26.81	V7	14.54	L5	3.24
07	8.63	V8	1.35	L6	3.24
08	3.88	V9	27.34	Total	1279.56
09	6.68				


(WING A)
1ST FLOOR B/UP AREA
= 1279.56 SQ.M.

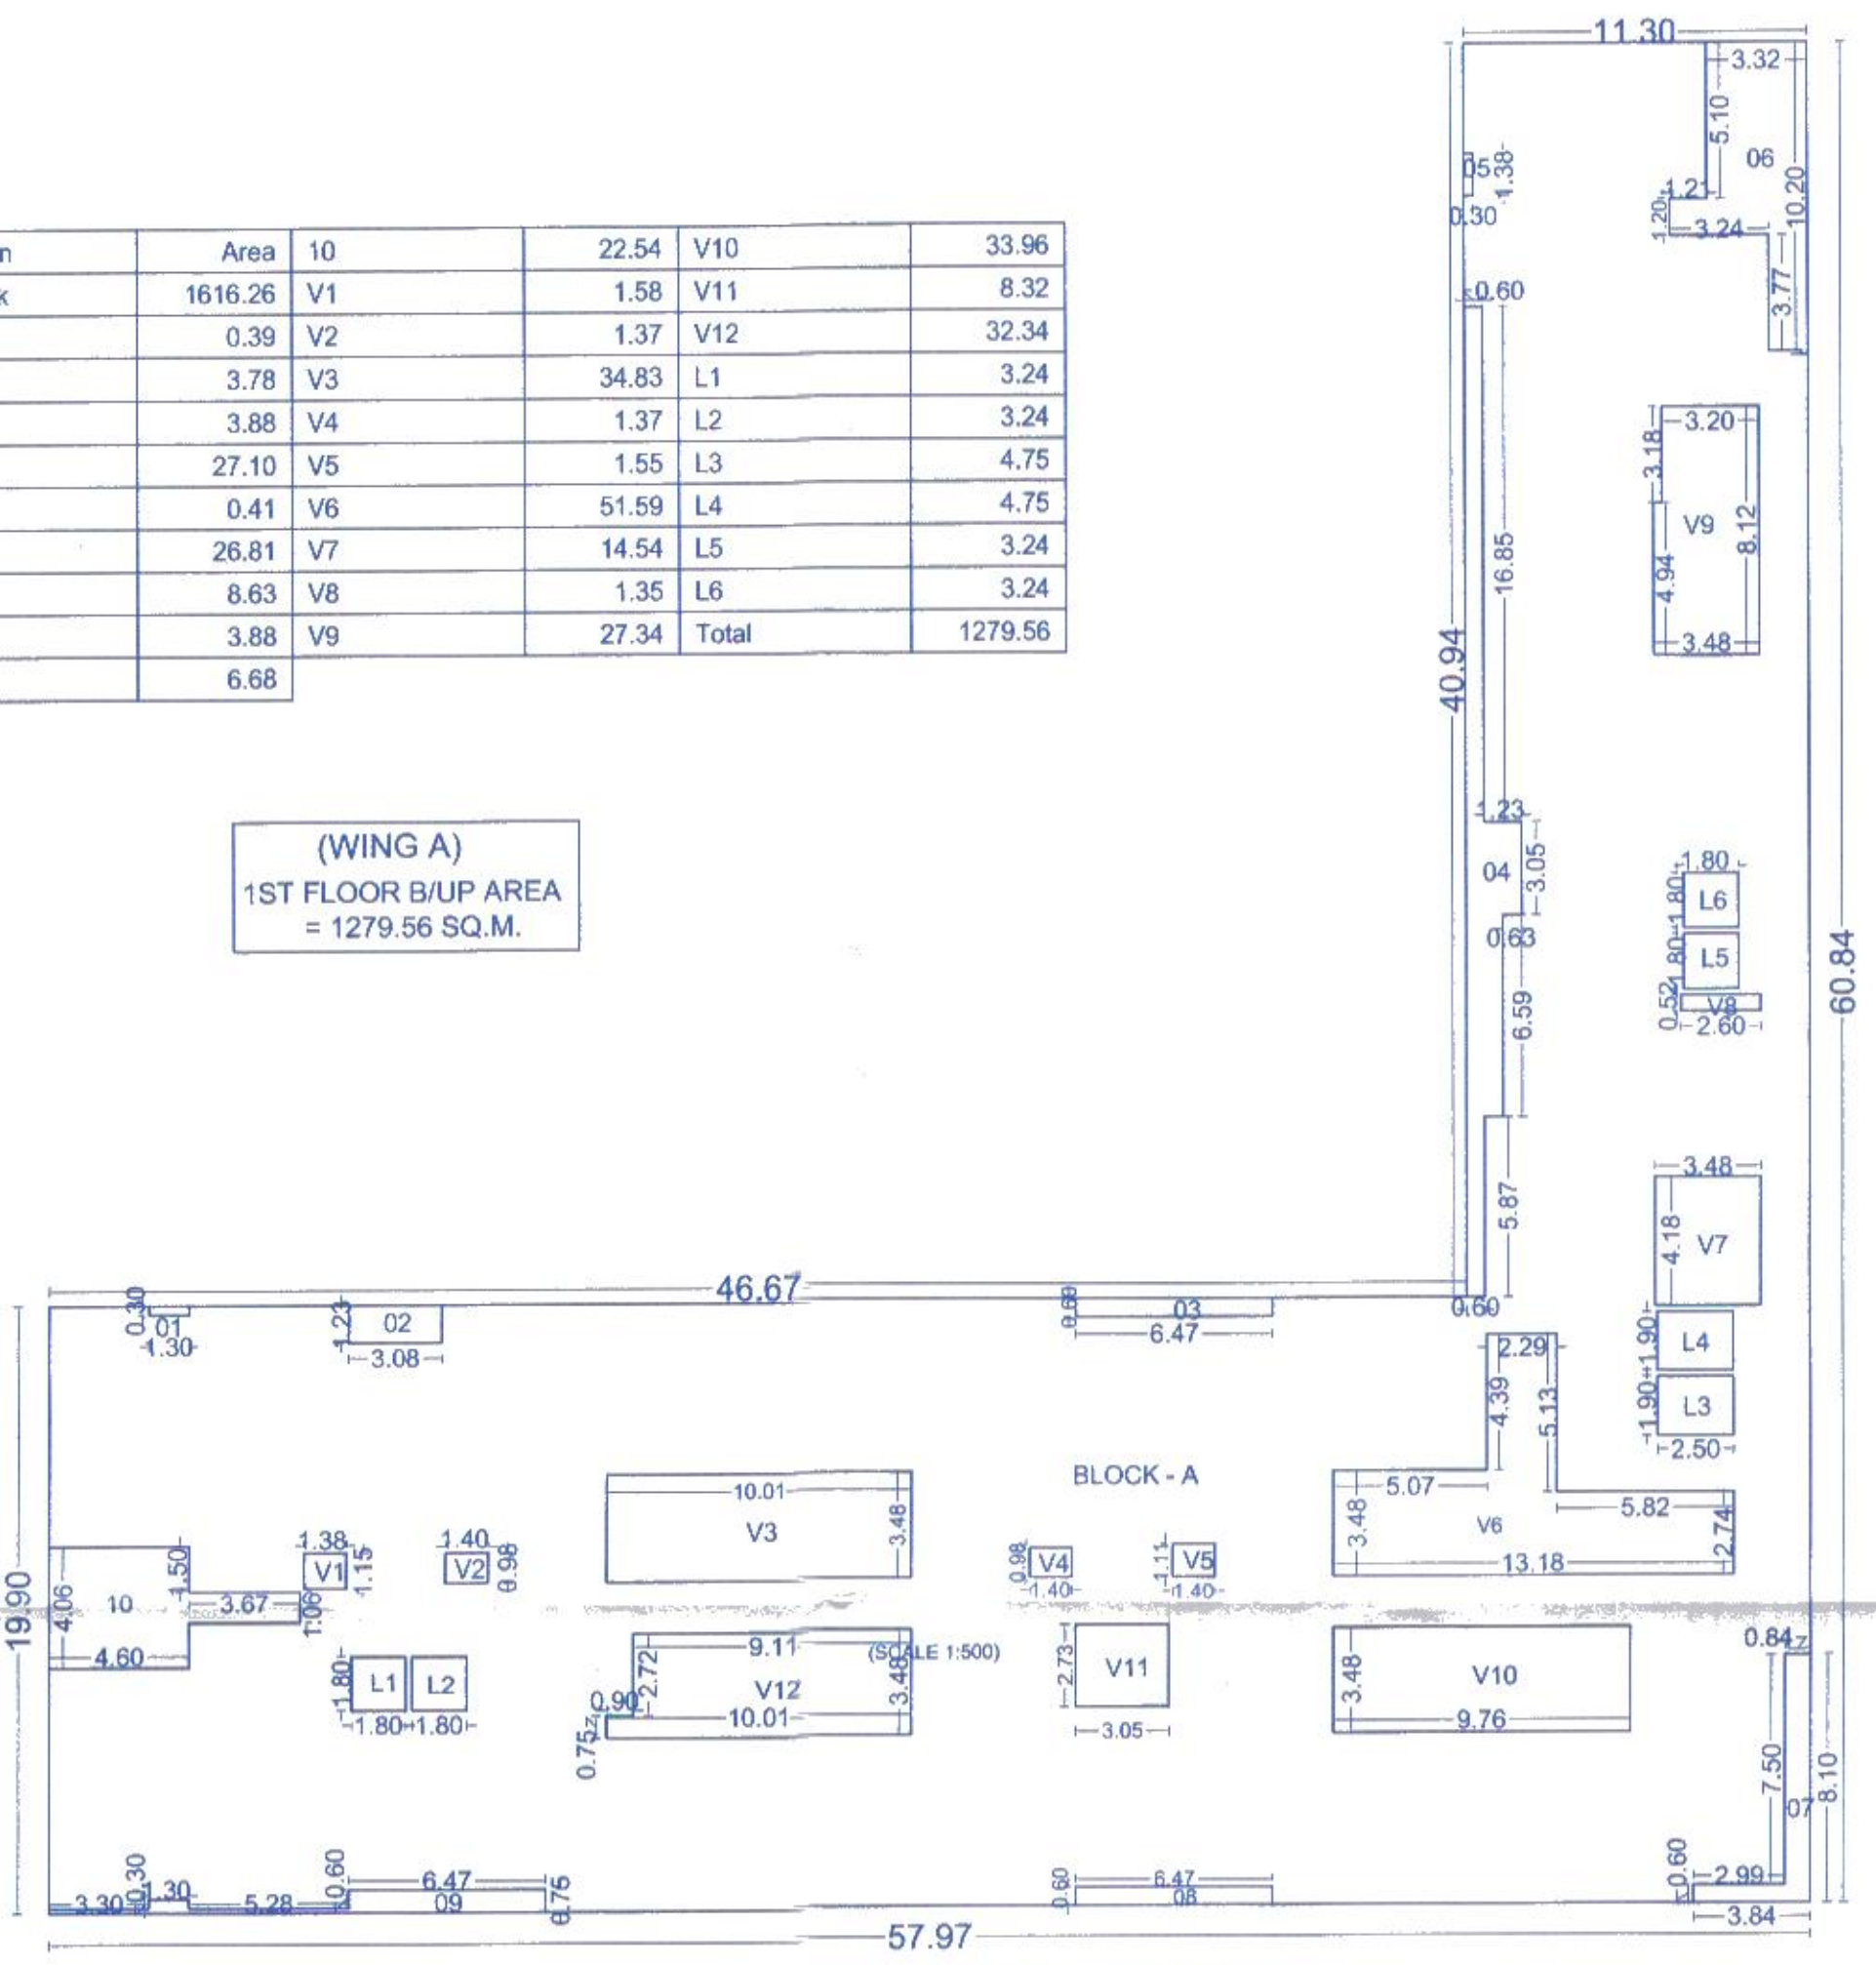


(WING A) 1ST FLOOR KEY PLAN (SCALE 1:200)

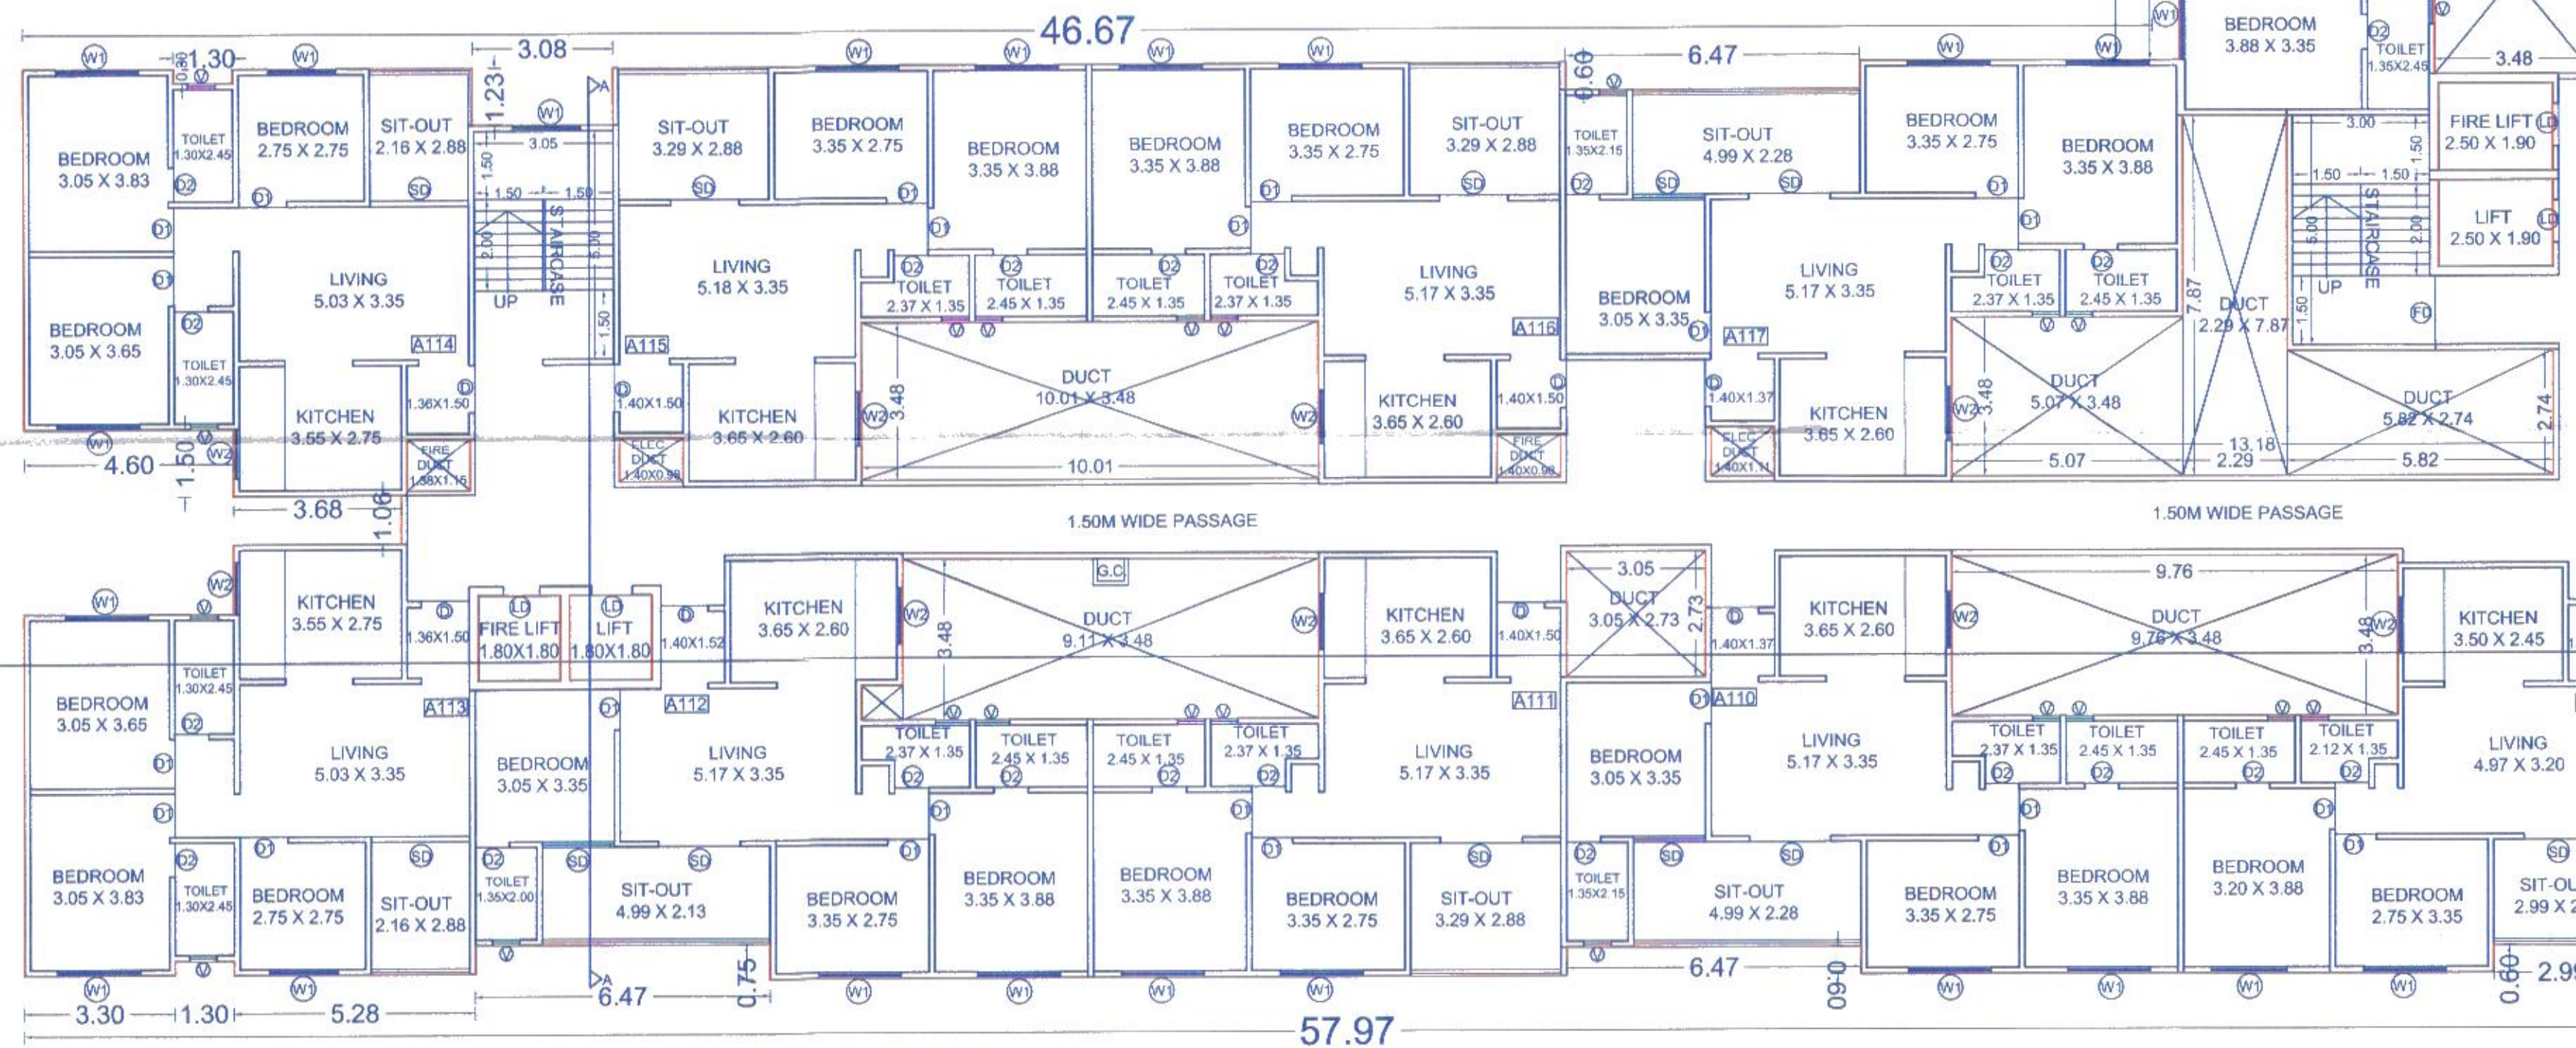

(WING A) 1ST FLOOR PLAN

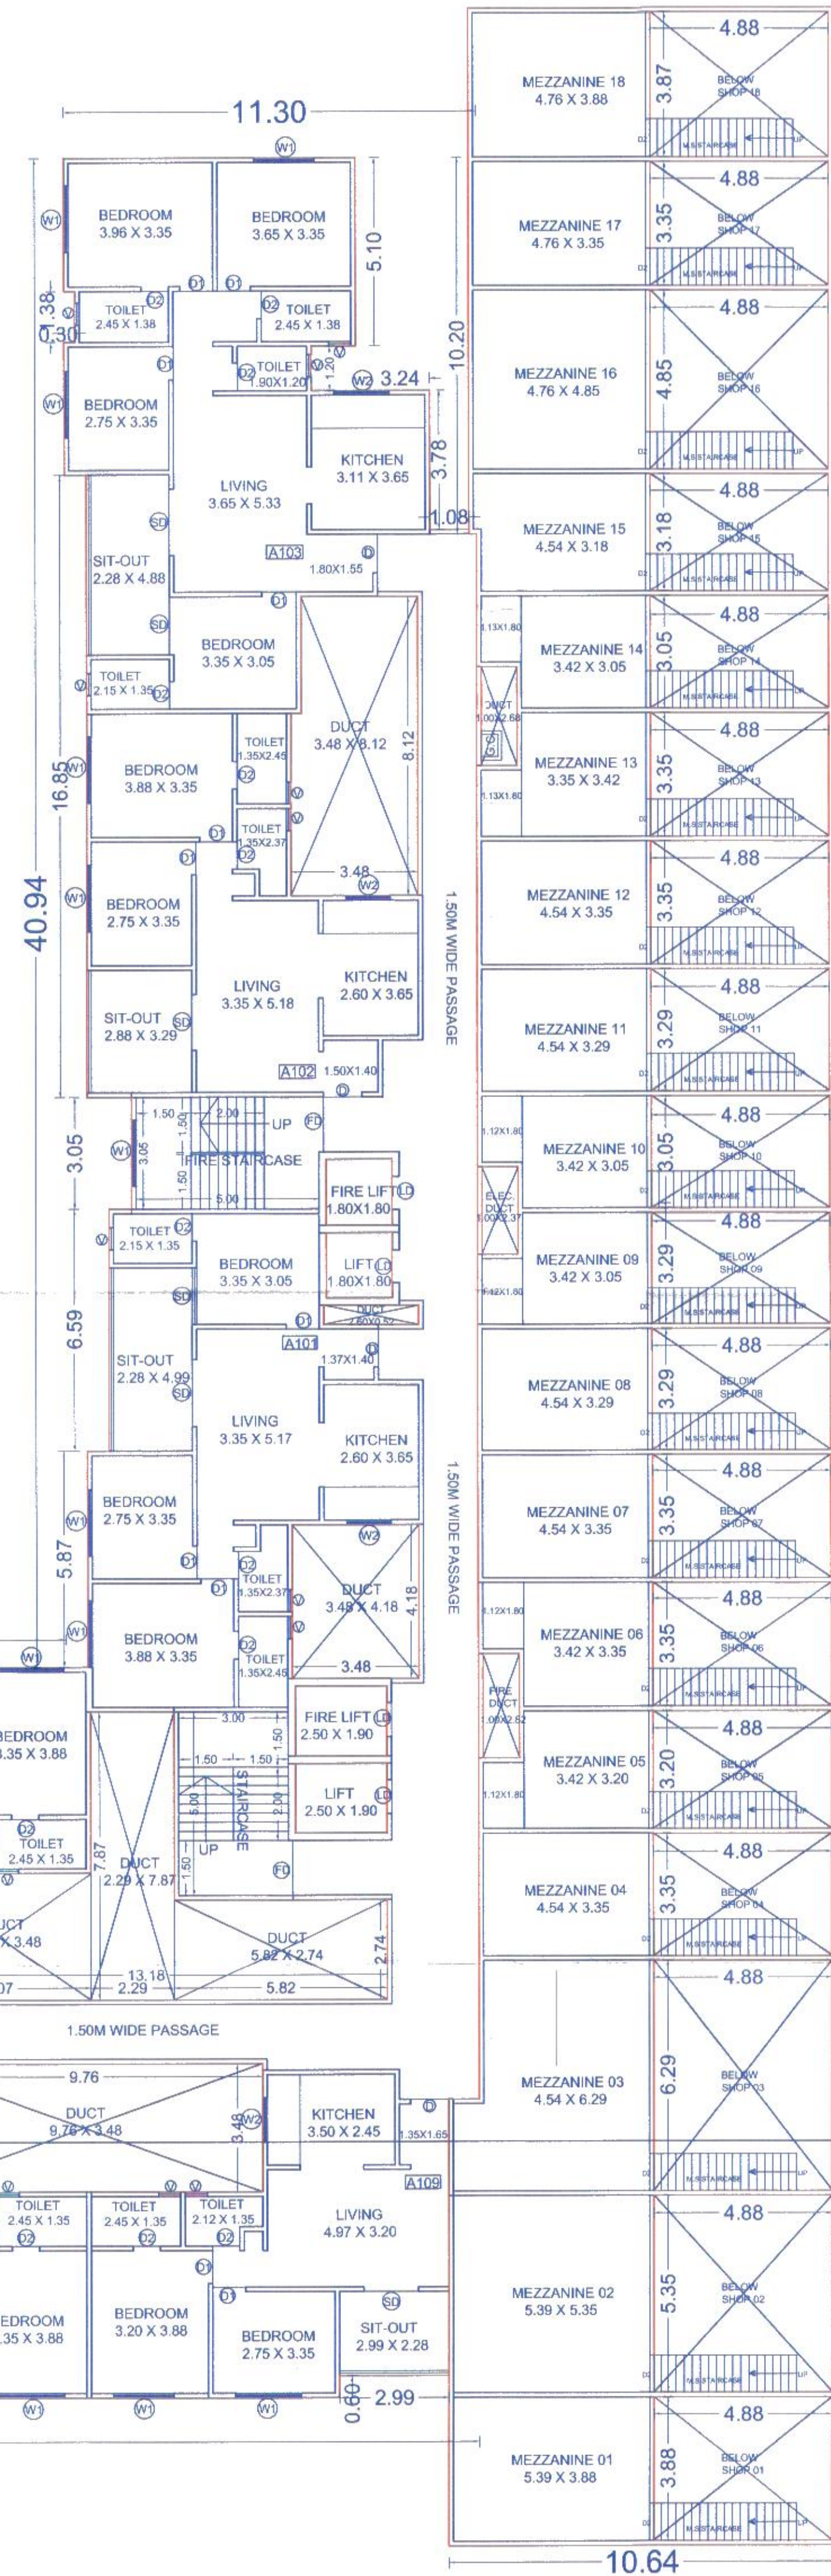

68.84
60.84

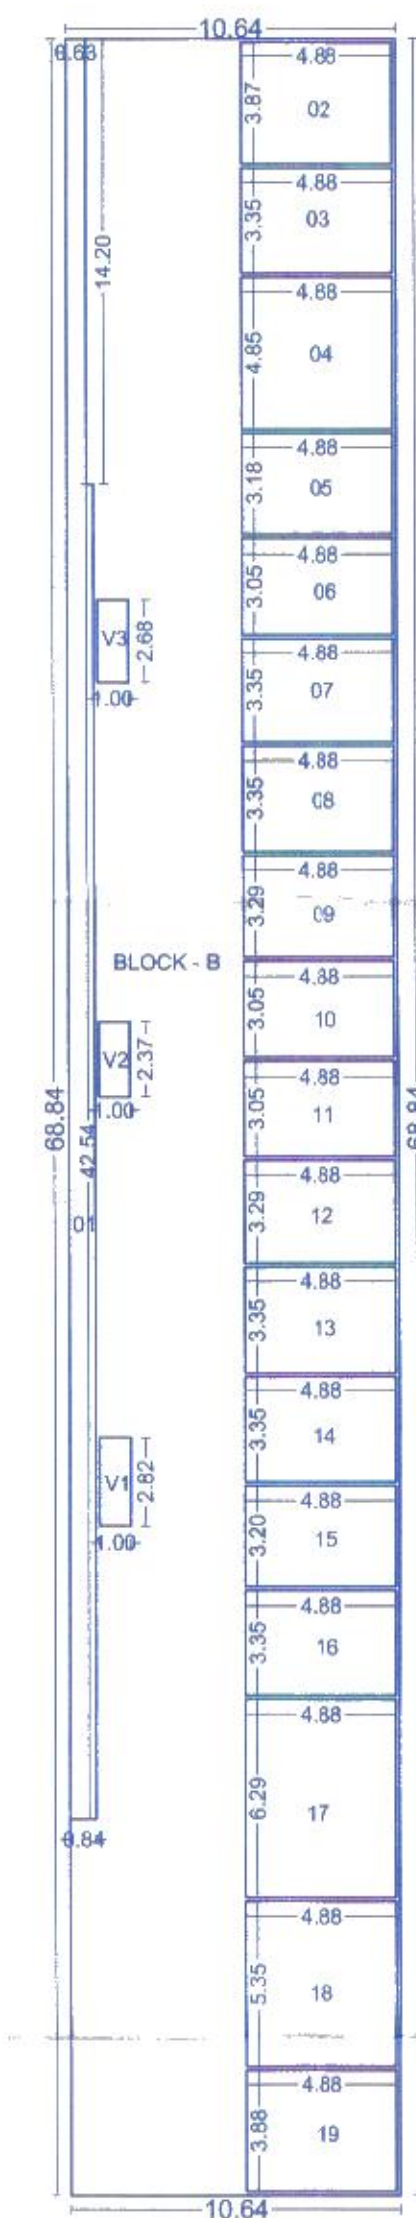

(WING A) 1ST FLOOR KEY PLAN (SCALE 1:200)

Polygon	Area
B-Block	732.45
01	44.85
02	18.88
03	16.34
04	23.66
05	15.51
06	14.88
07	16.34
08	16.34
09	16.05
10	14.88
11	14.88
12	16.05
13	16.34
14	16.34
15	15.61
16	16.34
17	30.69
18	26.10
19	18.93
V1	2.82
V2	2.37
V3	2.68
Total	355.57

(WING A)
COMMERCIAL
1ST FLOOR B/UP AREA
= 355.57 SQ.M.

MANIK BUCHADE ARCHITECTS

KIMAYA HOUSE
Near 19 Grand West Society,
Birla Hospital Road,
Dange chowk, Thergaon, Pune-411033

Web site : www.kimayagroup.com
E-mail: info@mbarchitects.co.in
Ph.9552502704, 8087518777
PROPOSED RESIDENTIAL COMPLEX S.NO. 56 (P)
OF VILLAGE-WADIMURWADI

Owner (s) name and signature :-
Mrs Sankalp developers Through Mr Tarunkumar A. Patel.

Date: 10.10.2023
North: [North Arrow]
Scale: 1:100
Drawn by: VRUSHALI
Checked by: AR. SHRADHA
Registration No. of
Architect/License no. of
Licensed Engineer /
Supervisor
Lic.No.CA/03/32518



Ar Manik Buchade